


CHERRY
TREE


PATIO

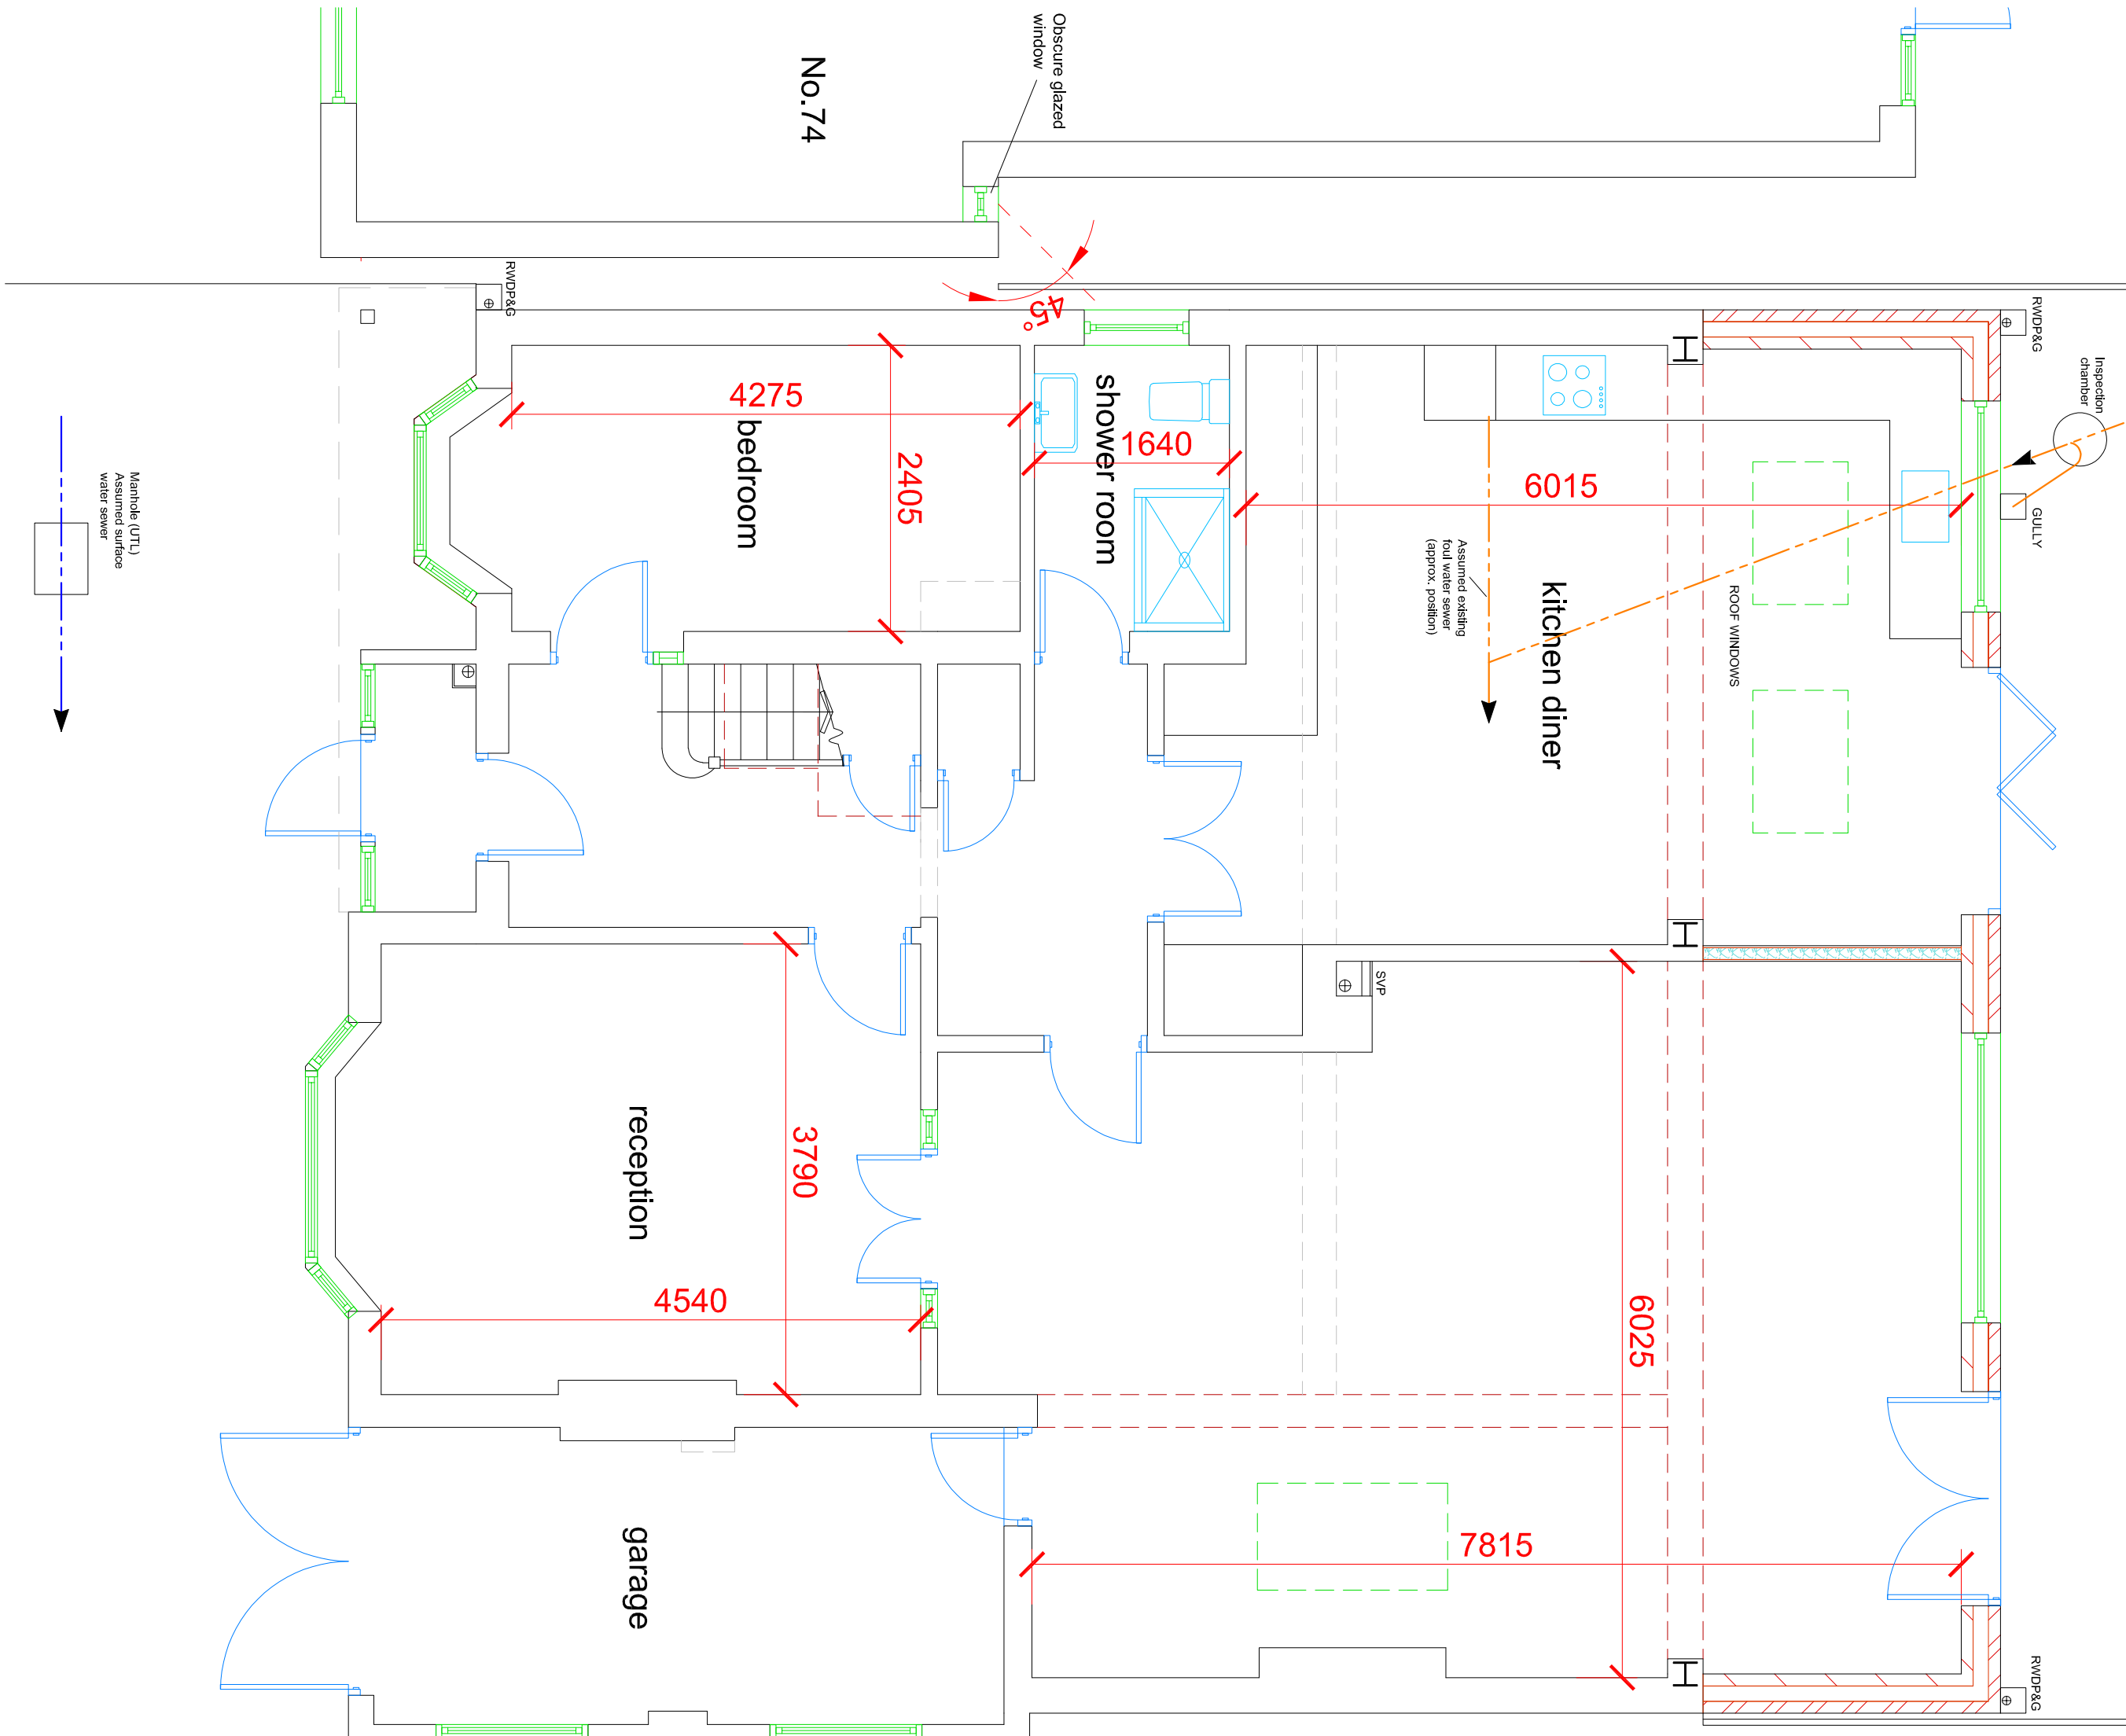


PROPOSED GROUND FLOOR PLAN 1:50



PROPOSED FIRST FLOOR PLAN 1:50

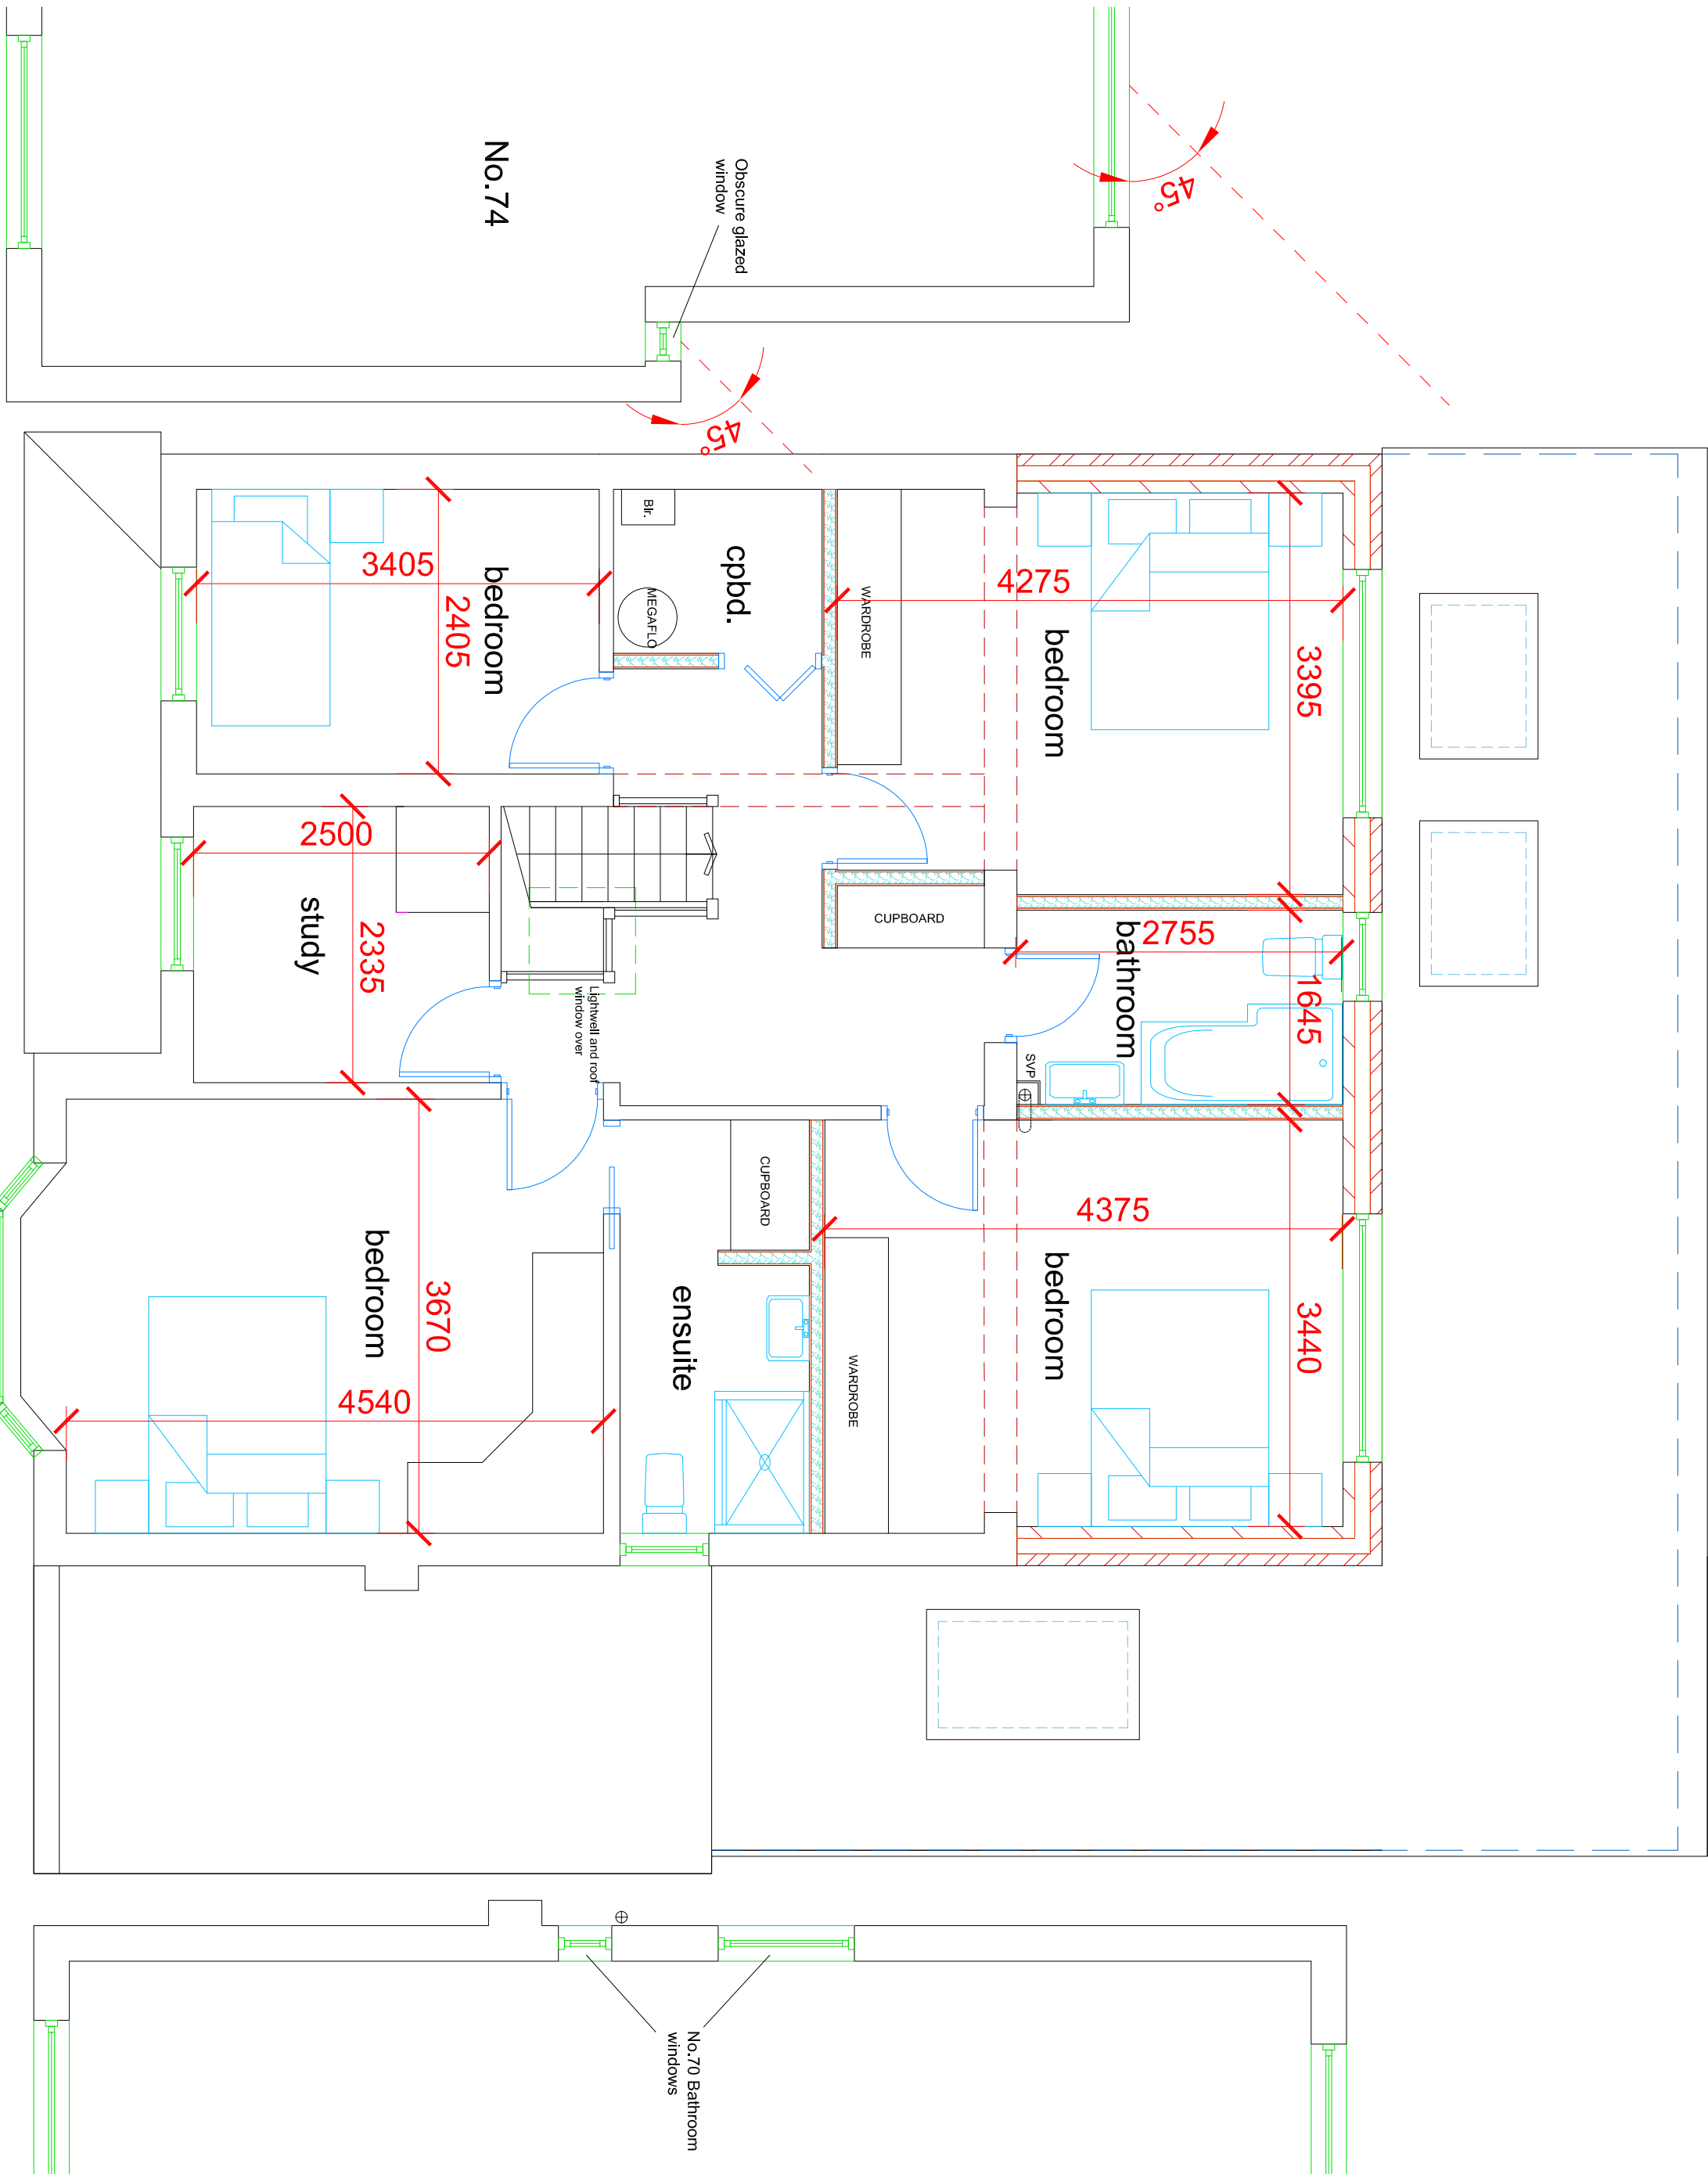

Notes:
All dimensions must be checked on site and not scaled from this drawing

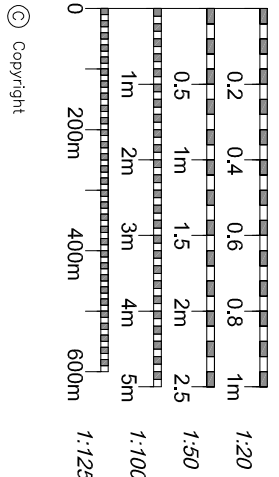

03/10/25 CLIENTS REVISIONS
D 17/09/25 CLIENTS REVISIONS
G 20/08/25 CLIENTS REVISIONS
A JUNE 25 OUTBUILDING INCLUDED

N.R. Hammond
ARCHITECTURAL SERVICES
Tel: 07977 521834
Email: nrh@nrh.co.uk

Job Title
Extensions and Alterations at
72 PARK AVENUE
RUSLIP
HA4 7UJ

Drawing Title
PROPOSED FLOOR PLANS AND
OUTBUILDING ELEVATIONS

Scale
1:50
Paper Size
A1
Date
MAY 25
Drawn By
NRH

Job No.
NRH26
Drawn By
02
Scale
1:50
Date
MAY 25