



EXISTING ELEVATIONS 1:100

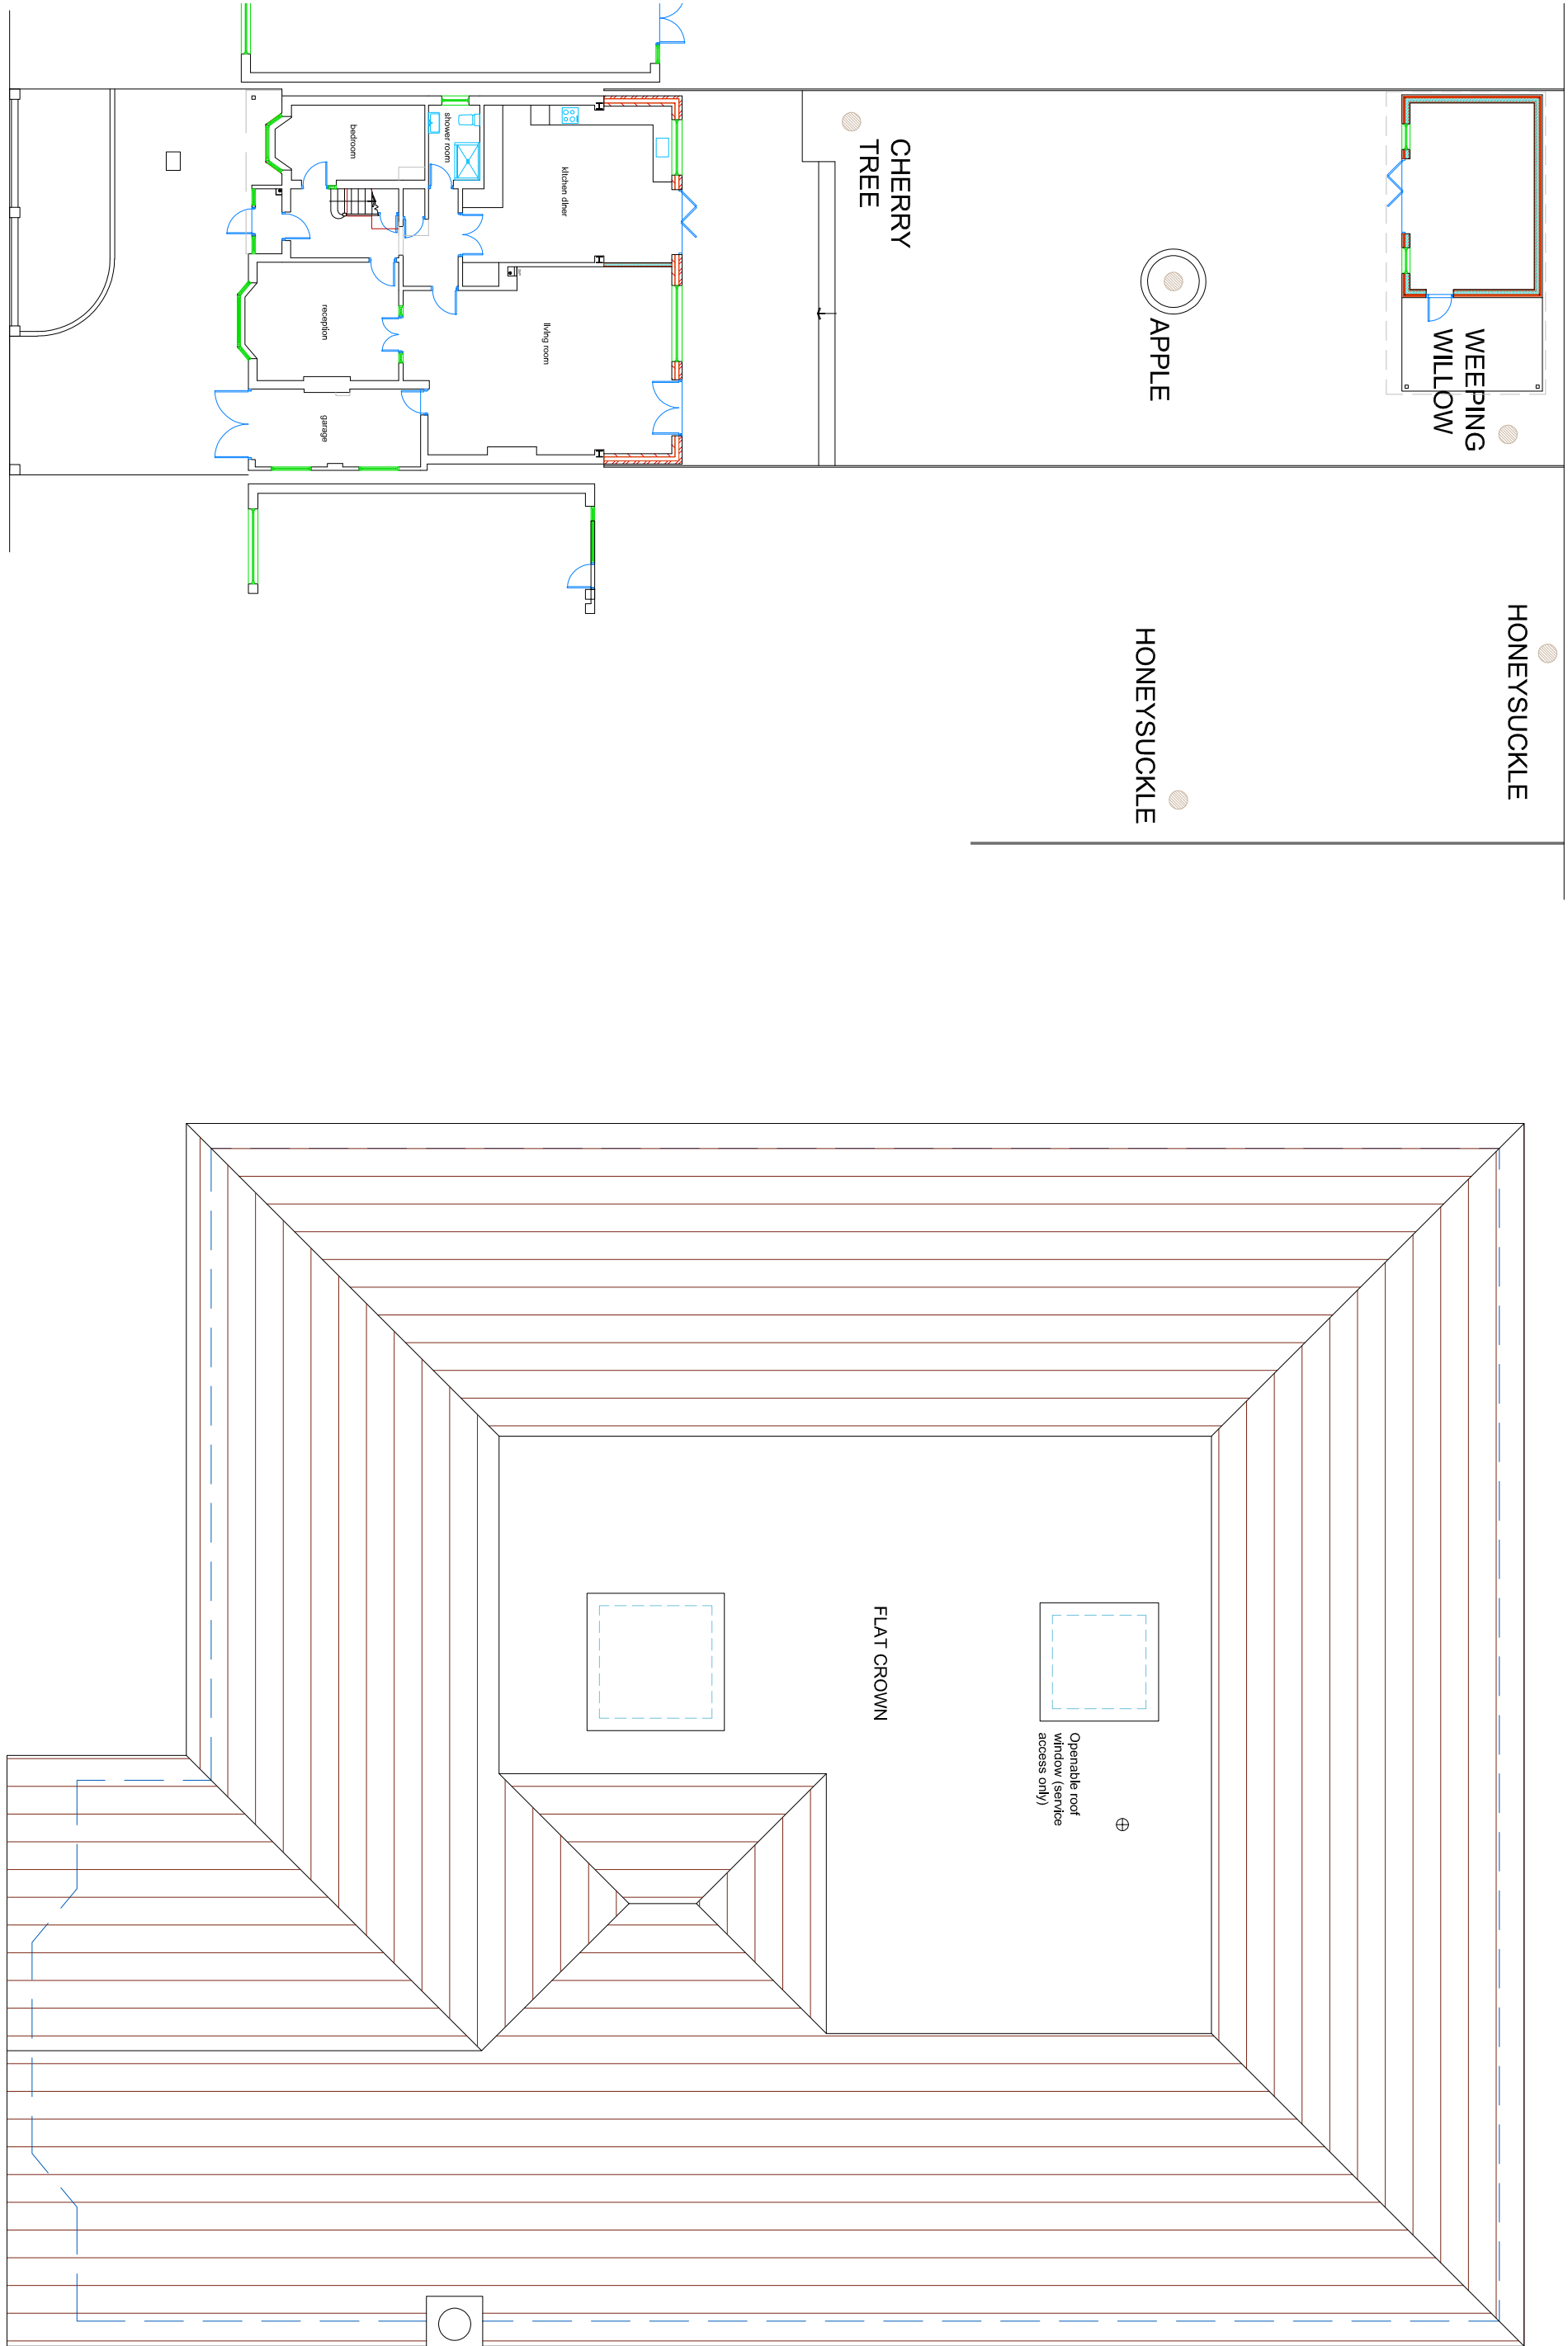

PROPOSED SITE PLAN 1:200

PROPOSED ROOF PLAN 1:50

Note:
All dimensions must be checked on site and not scaled from this drawing

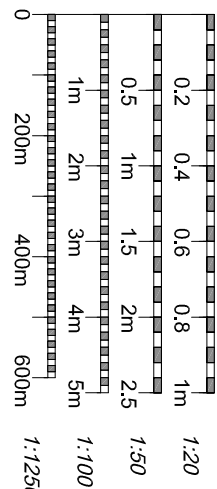

© Copyright

A JUNE 25 OUTBUILDING INCLUDED NH

N.R. Hammond
ARCHITECTURAL SERVICES
Tel: 07977 521834
Email: nrh@nrh.co.uk

Job Title
Extensions and Alterations at
72 PARK AVENUE
RUSLIP
HA4 7JU

Drawing Title
PROPOSED SITE PLAN, ROOF
PLAN AND ELEVATIONS

Scale
1:50 1:100 1:200
A1

Date
MAY 25
NRH

Job No.
NRH26
03
A