



EXISTING ELEVATIONS 1:100

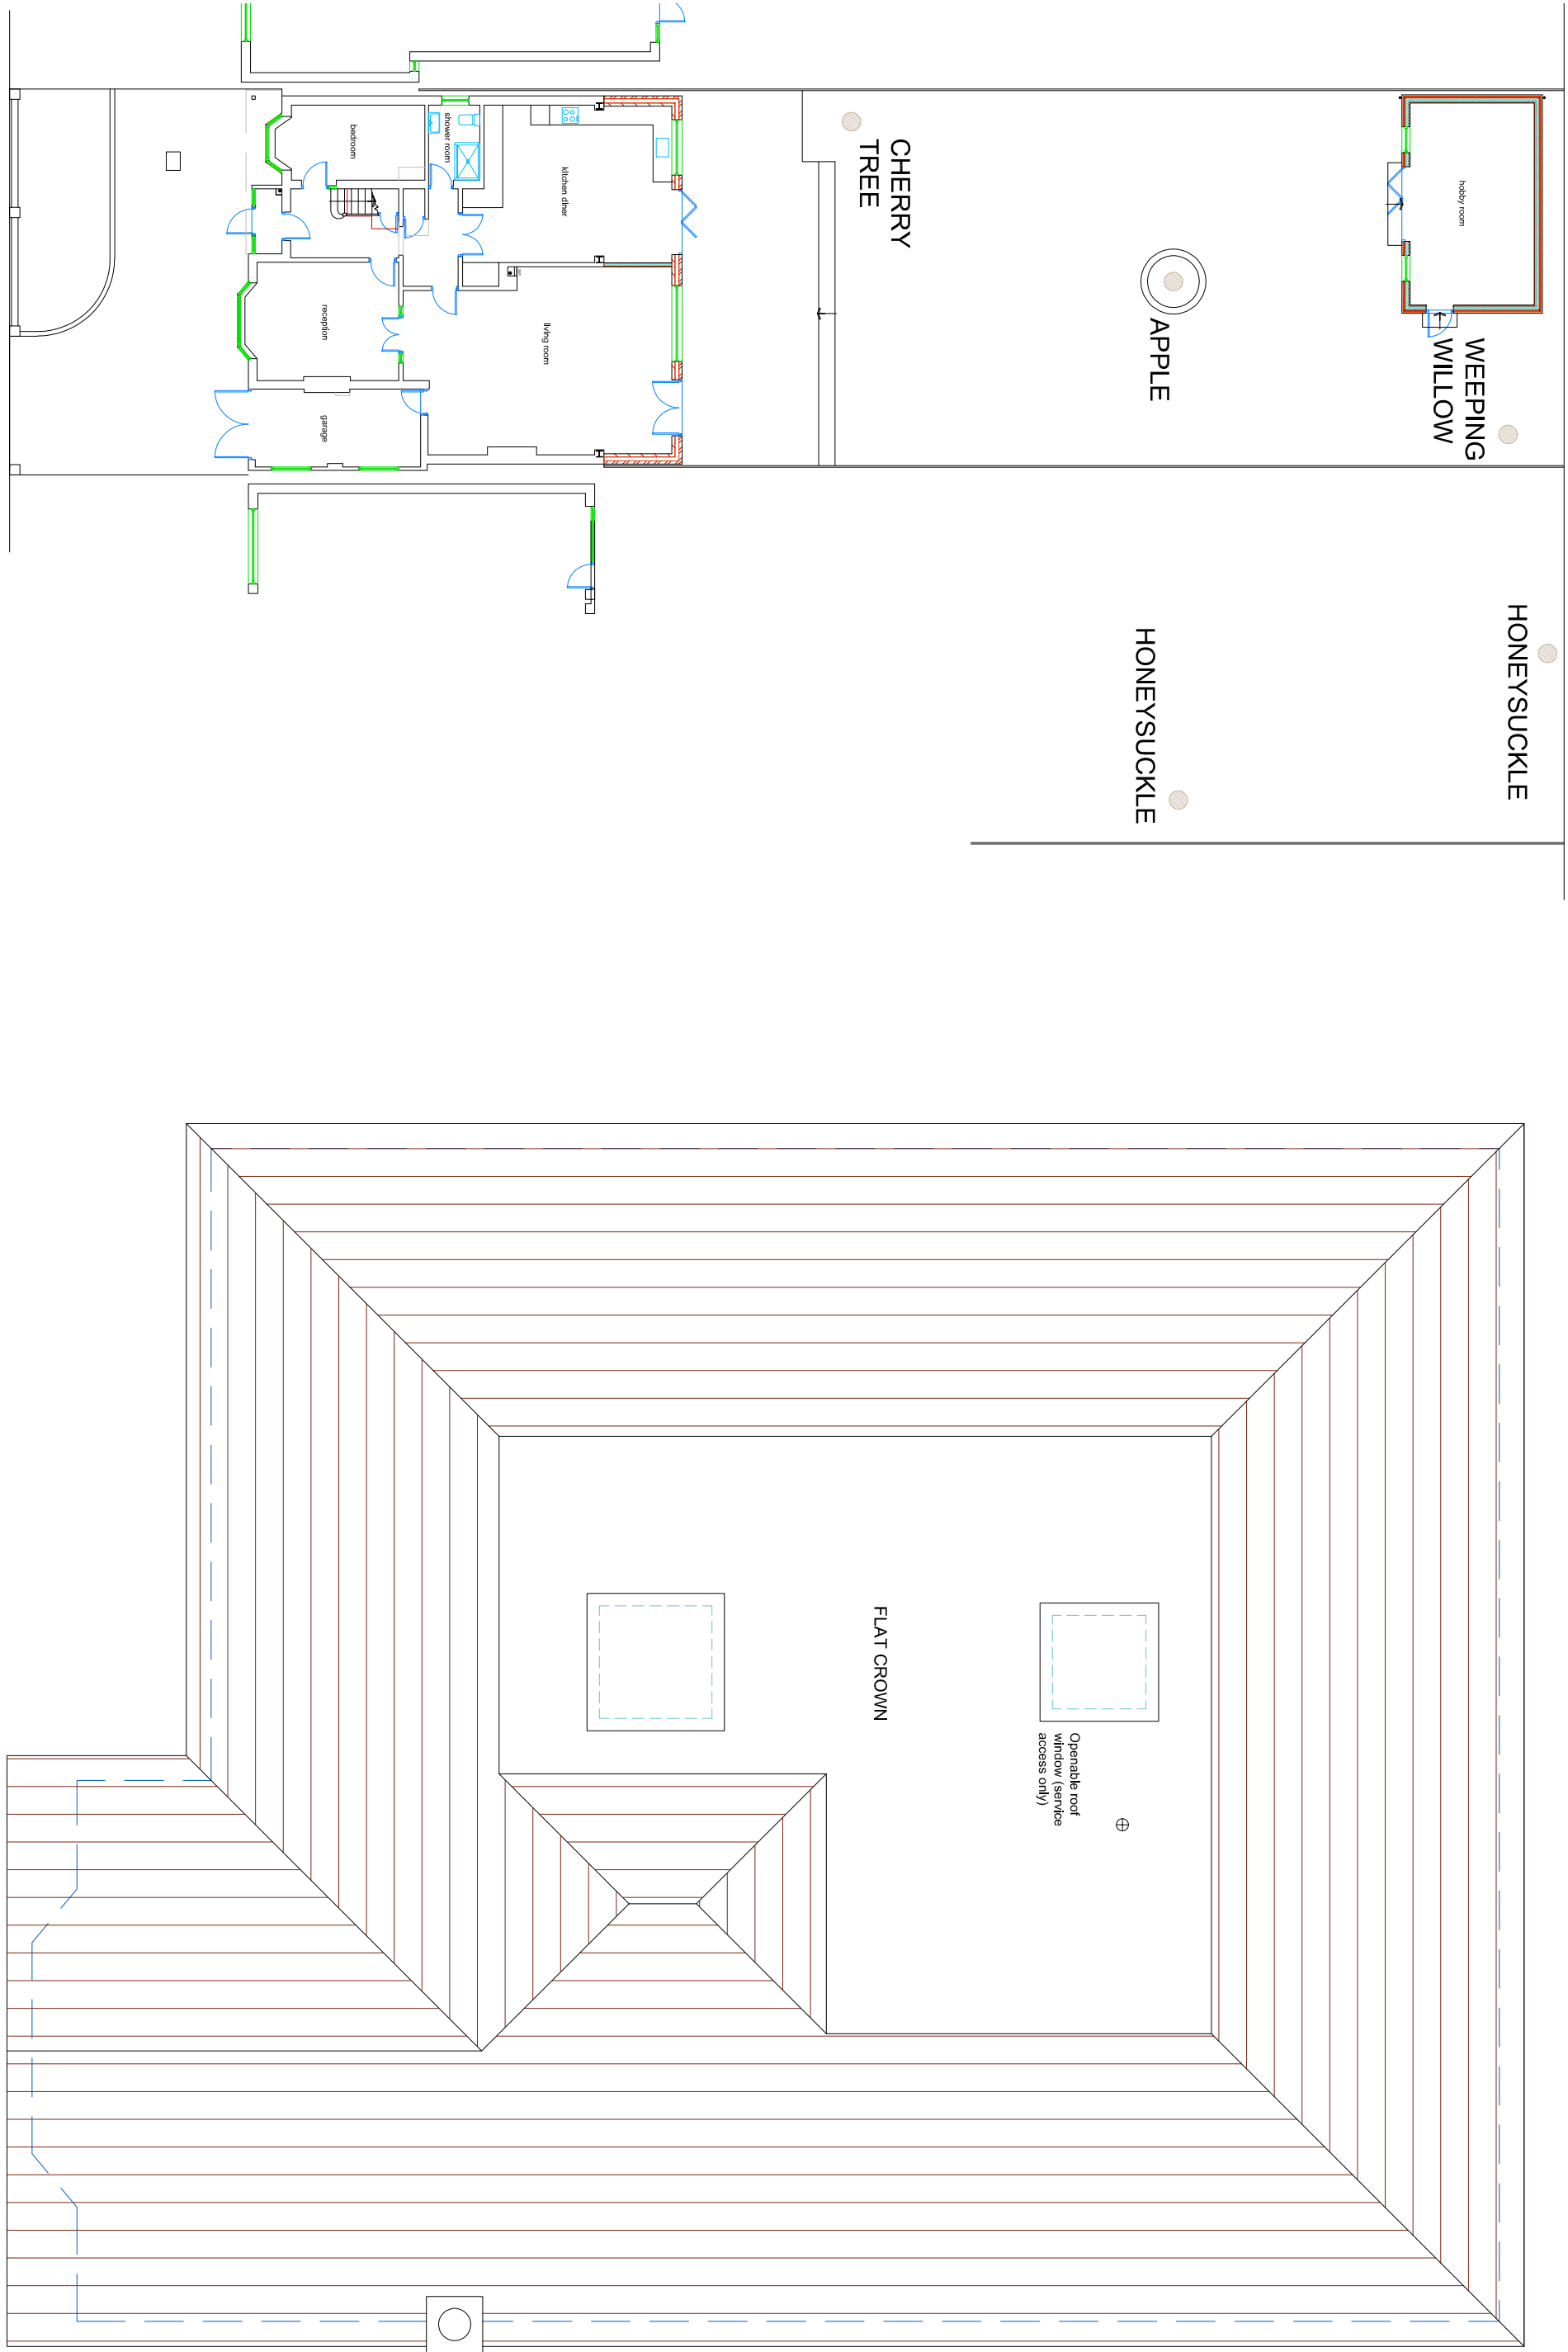

PROPOSED SITE PLAN 1:200

PROPOSED ROOF PLAN 1:50

Note:
All dimensions must be checked on site and not scaled from this drawing

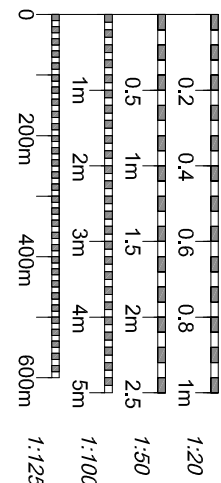

© Copyright

CLIENT'S REVISIONS
A JUNE 25
B JUNE 25
C JUNE 25
N.R. Hammond
ARCHITECTURAL SERVICES
Tel: 07977 521834
Email: nrh@nrh.co.uk

Job Title
**Extensions and Alterations at
72 PARK AVENUE
RUSLIP
HA4 7UJ**

Drawing Title
**PROPOSED SITE PLAN, ROOF
PLAN AND ELEVATIONS**

Scale
1:50 1:100 1:200

Date
MAY 25

Drawn By
NRH

Job No.
NRH26

Drawn By
03

Job No.
C