


EXISTING ELEVATIONS 1:100

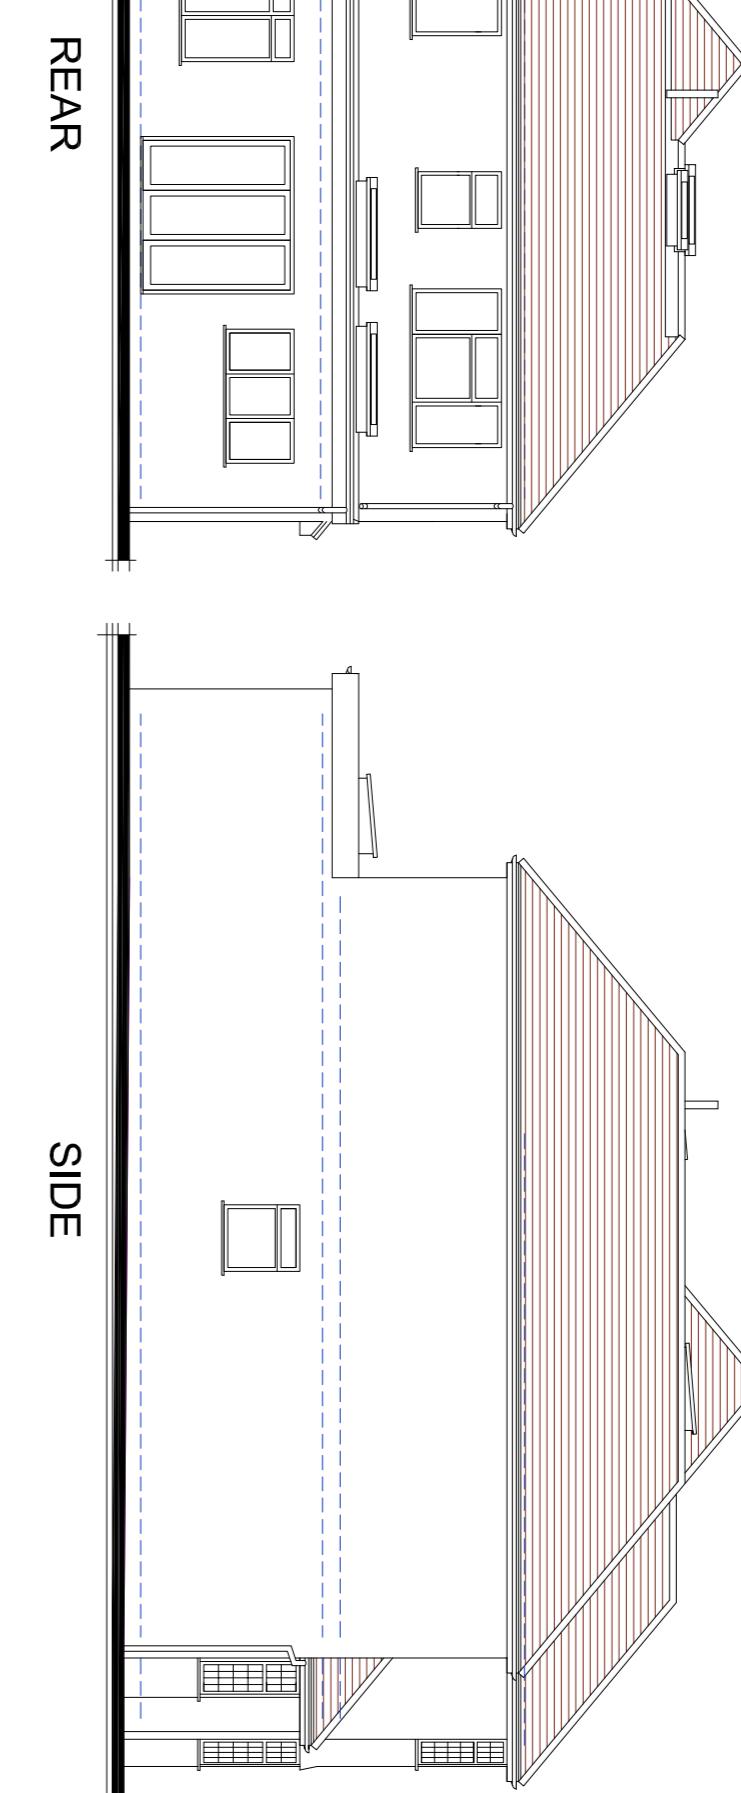

REAR


SIDE

FRONT

SIDE


REAR

Notes:
All dimensions must be checked on site and not scaled
from this drawing

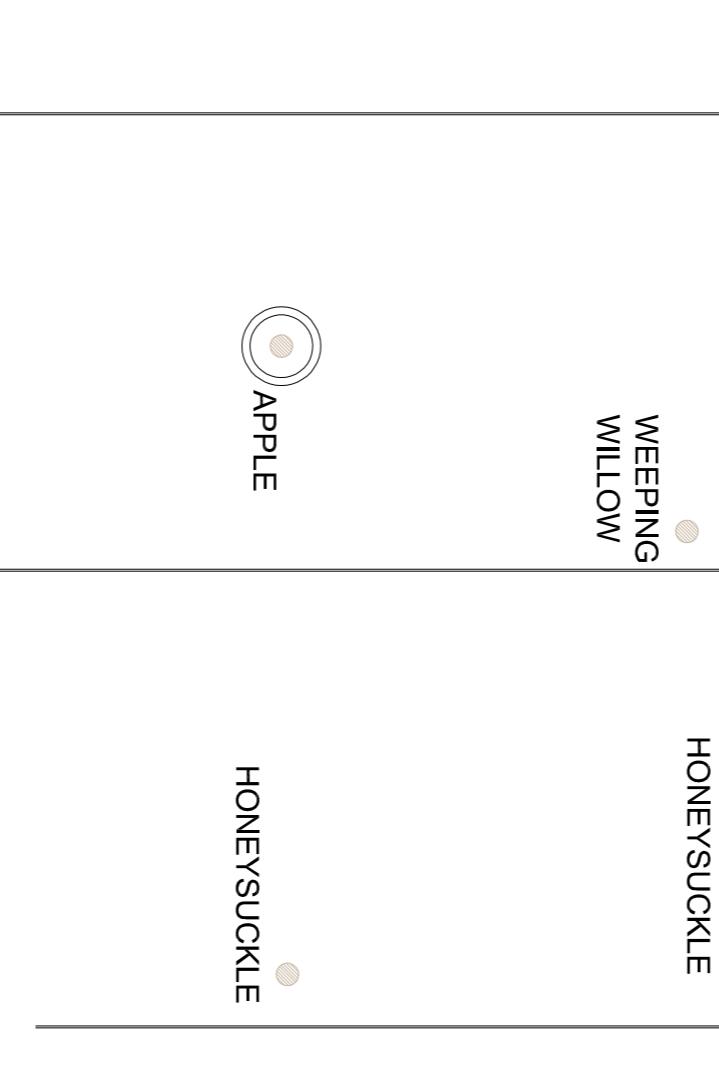

PROPOSED SITE PLAN 1:200

PROPOSED ROOF PLAN 1:50

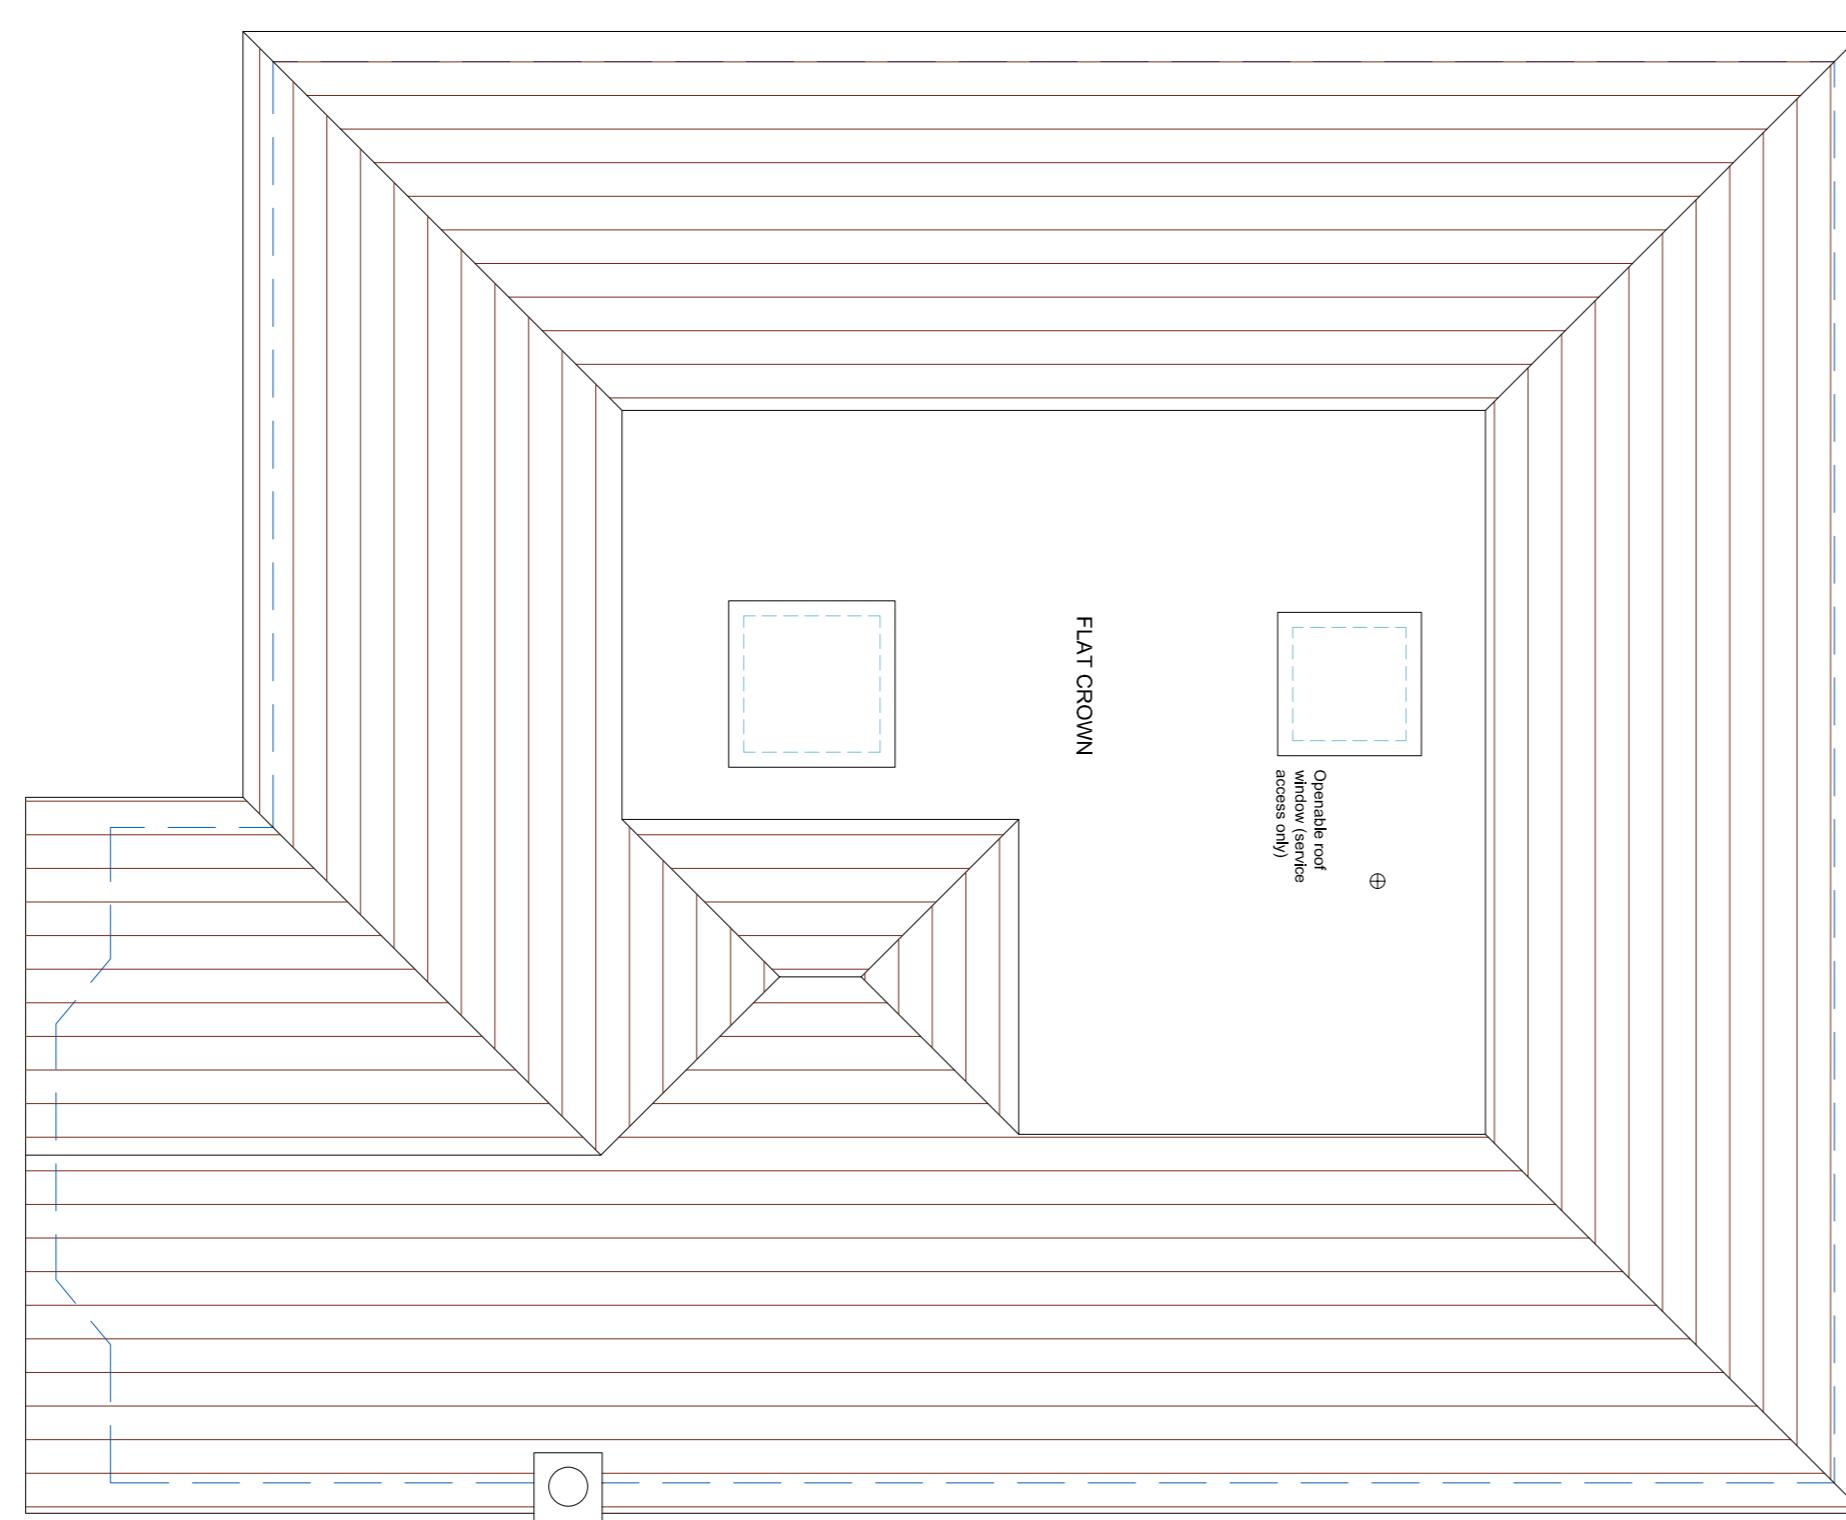

0	200m	400m	600m
1m	2m	3m	4m
2m	3m	4m	5m
3m	4m	5m	6m
4m	5m	6m	7m
5m	6m	7m	8m
6m	7m	8m	9m
7m	8m	9m	10m
8m	9m	10m	11m
9m	10m	11m	12m

Scale 1:100 1:200
Drawing Title
PROPOSED SITE PLAN ROOF
PLAN AND ELEVATIONS
Job Title
Extensions and Alterations at
72 PARK AVENUE
RUSLIP
HA4 7UJ

N.R. Hammond
ARCHITECTURAL SERVICES

Tel: 07977 521534
Email: nrlights@gmail.com

Drawing No. 03
Rev. D
Date MAY 25
Drawn By NRH

Drawing Title
PROPOSED SITE PLAN ROOF
PLAN AND ELEVATIONS

Scale 1:50 1:100 1:200
Drawing No. 03
Rev. D
Date MAY 25
Drawn By NRH