



EXISTING ELEVATIONS 1:100

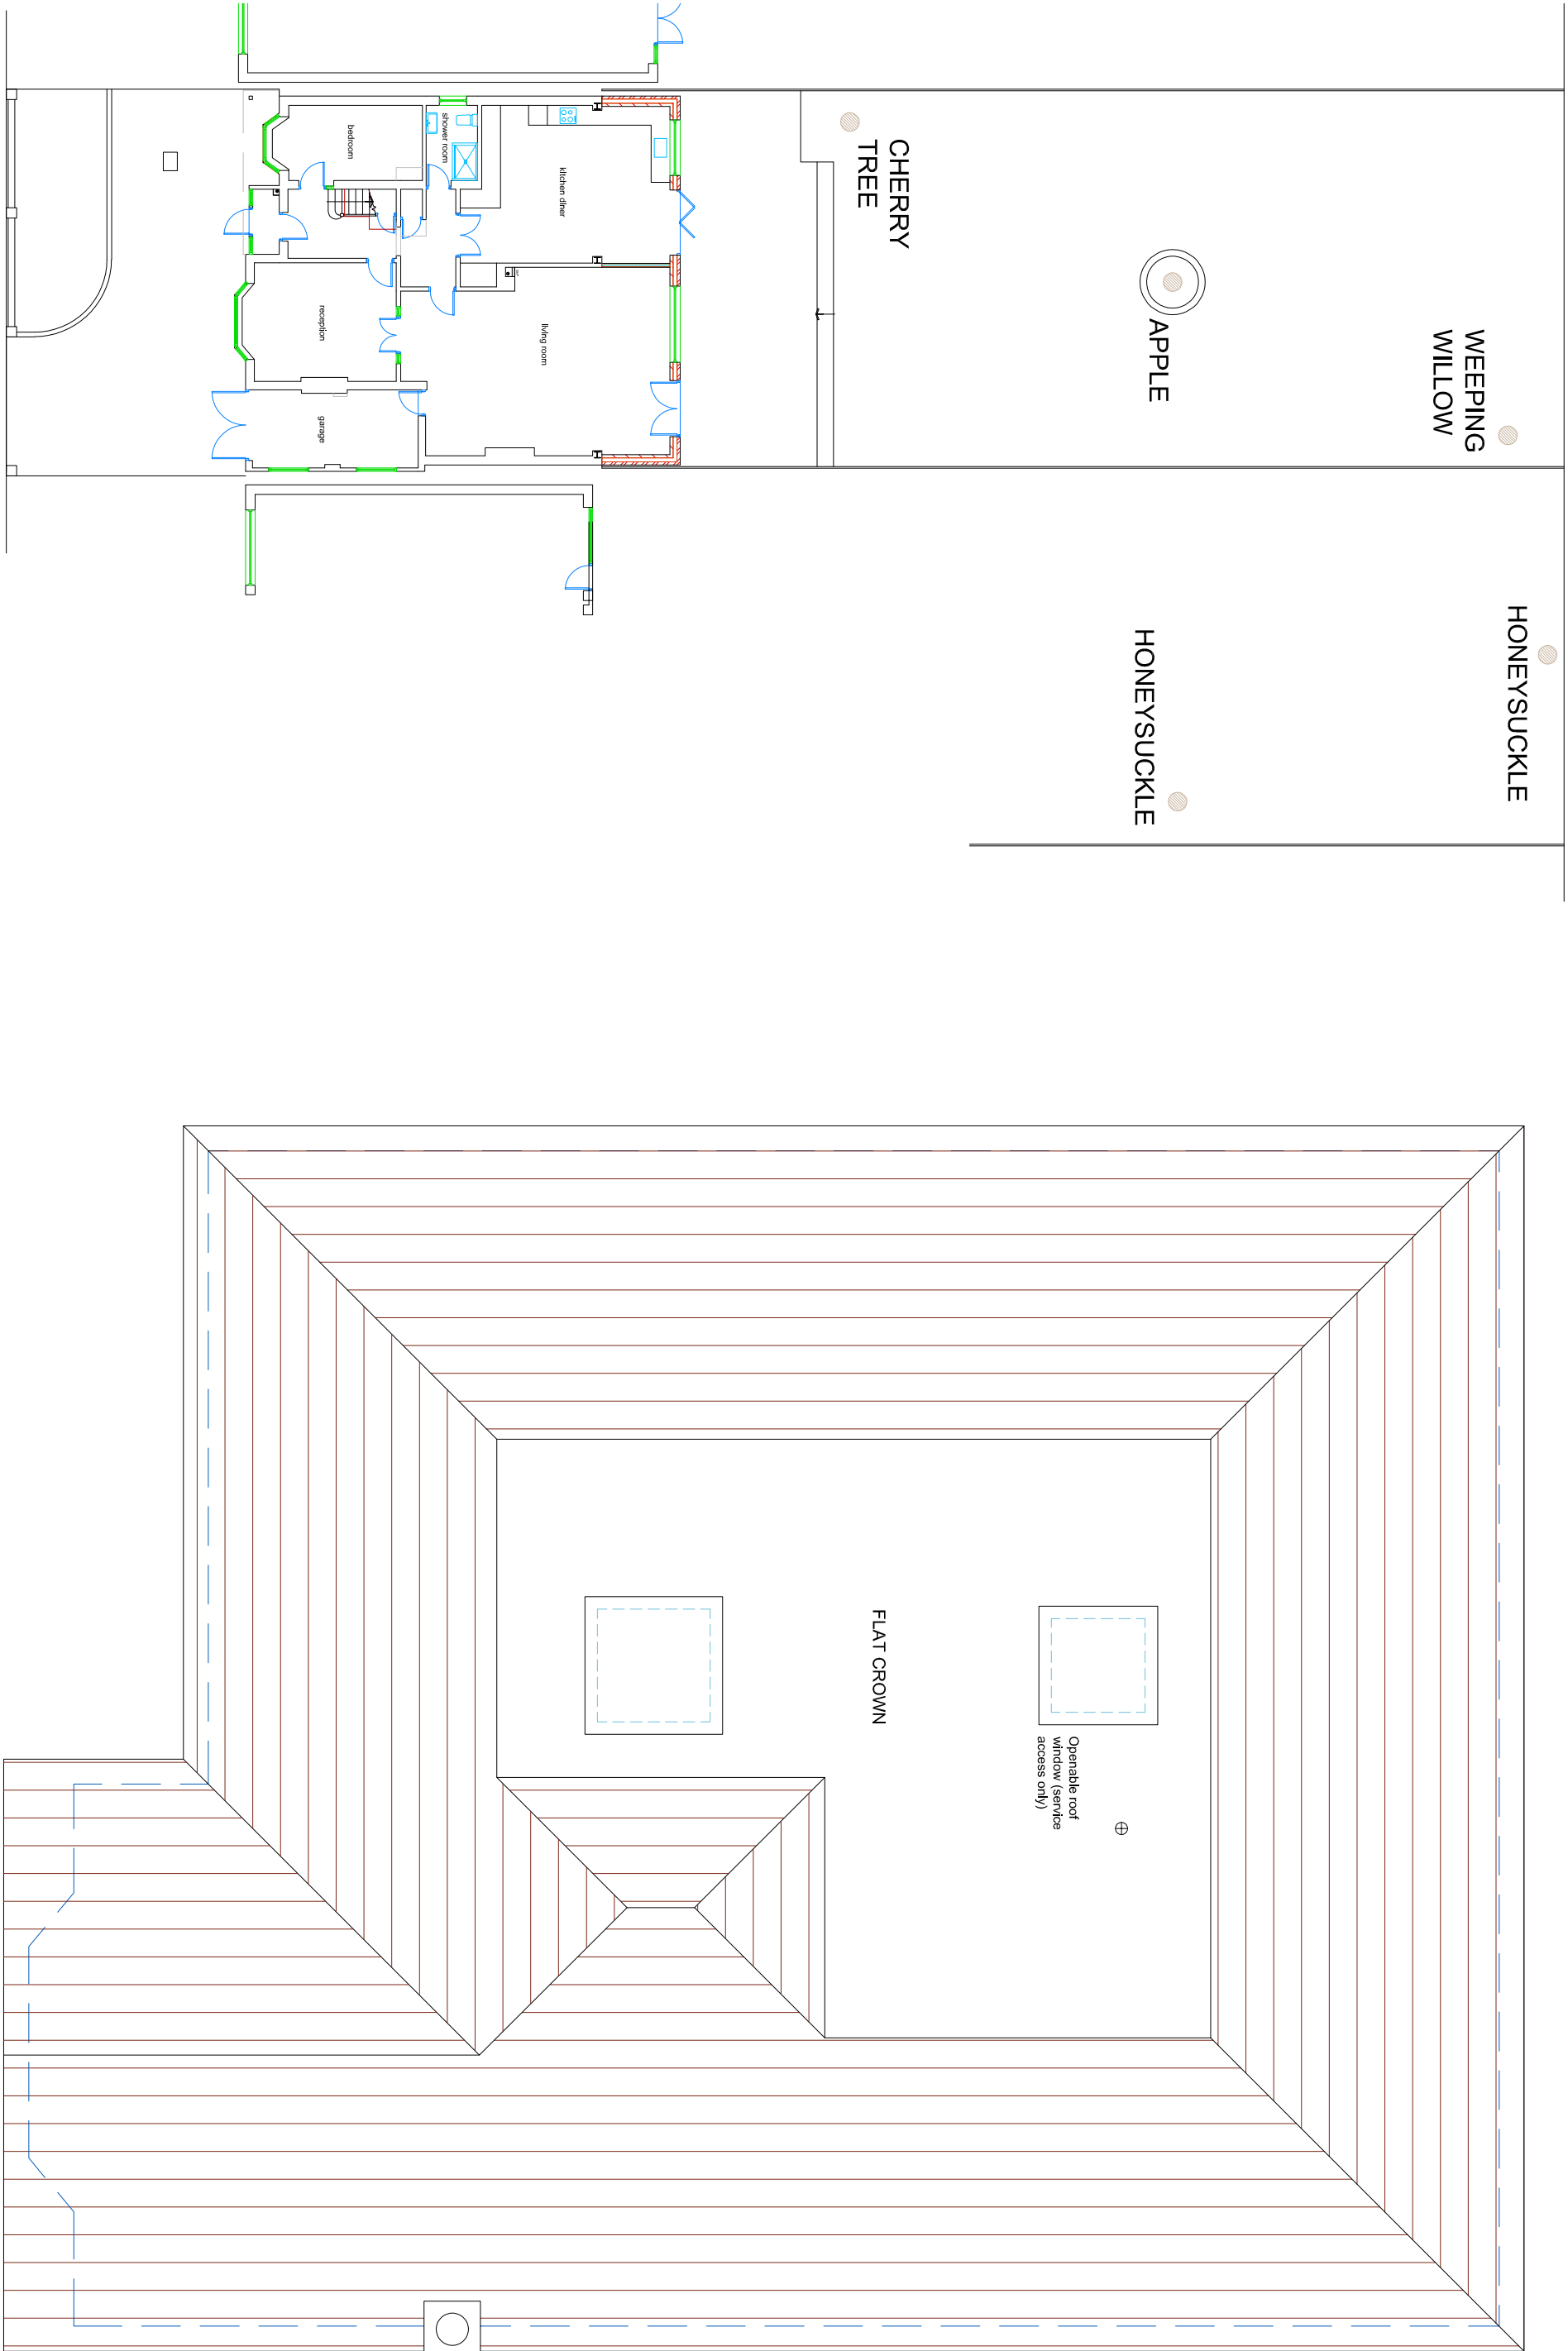

PROPOSED SITE PLAN 1:200

PROPOSED ROOF PLAN 1:50

Notes:
All dimensions must be checked on site and not scaled from this drawing

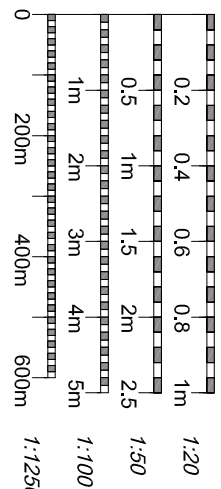

N.R. Hammond
ARCHITECTURAL SERVICES
Tel: 07977 521834
Email: nrh@nrh.co.uk

Job Title
**Extensions and Alterations at
72 PARK AVENUE
RUSLIP
HA4 7JU**

Drawing Title
**PROPOSED SITE PLAN, ROOF
PLAN AND ELEVATIONS**

Scale	Paper Size	
1:50 1:100 1:200	A1	
Date	Drawn By	
MAY 25	NRH	
Job No	Draw No	Rev
NRH26	03	