



PROPOSED GROUND FLOOR PLAN 1:50

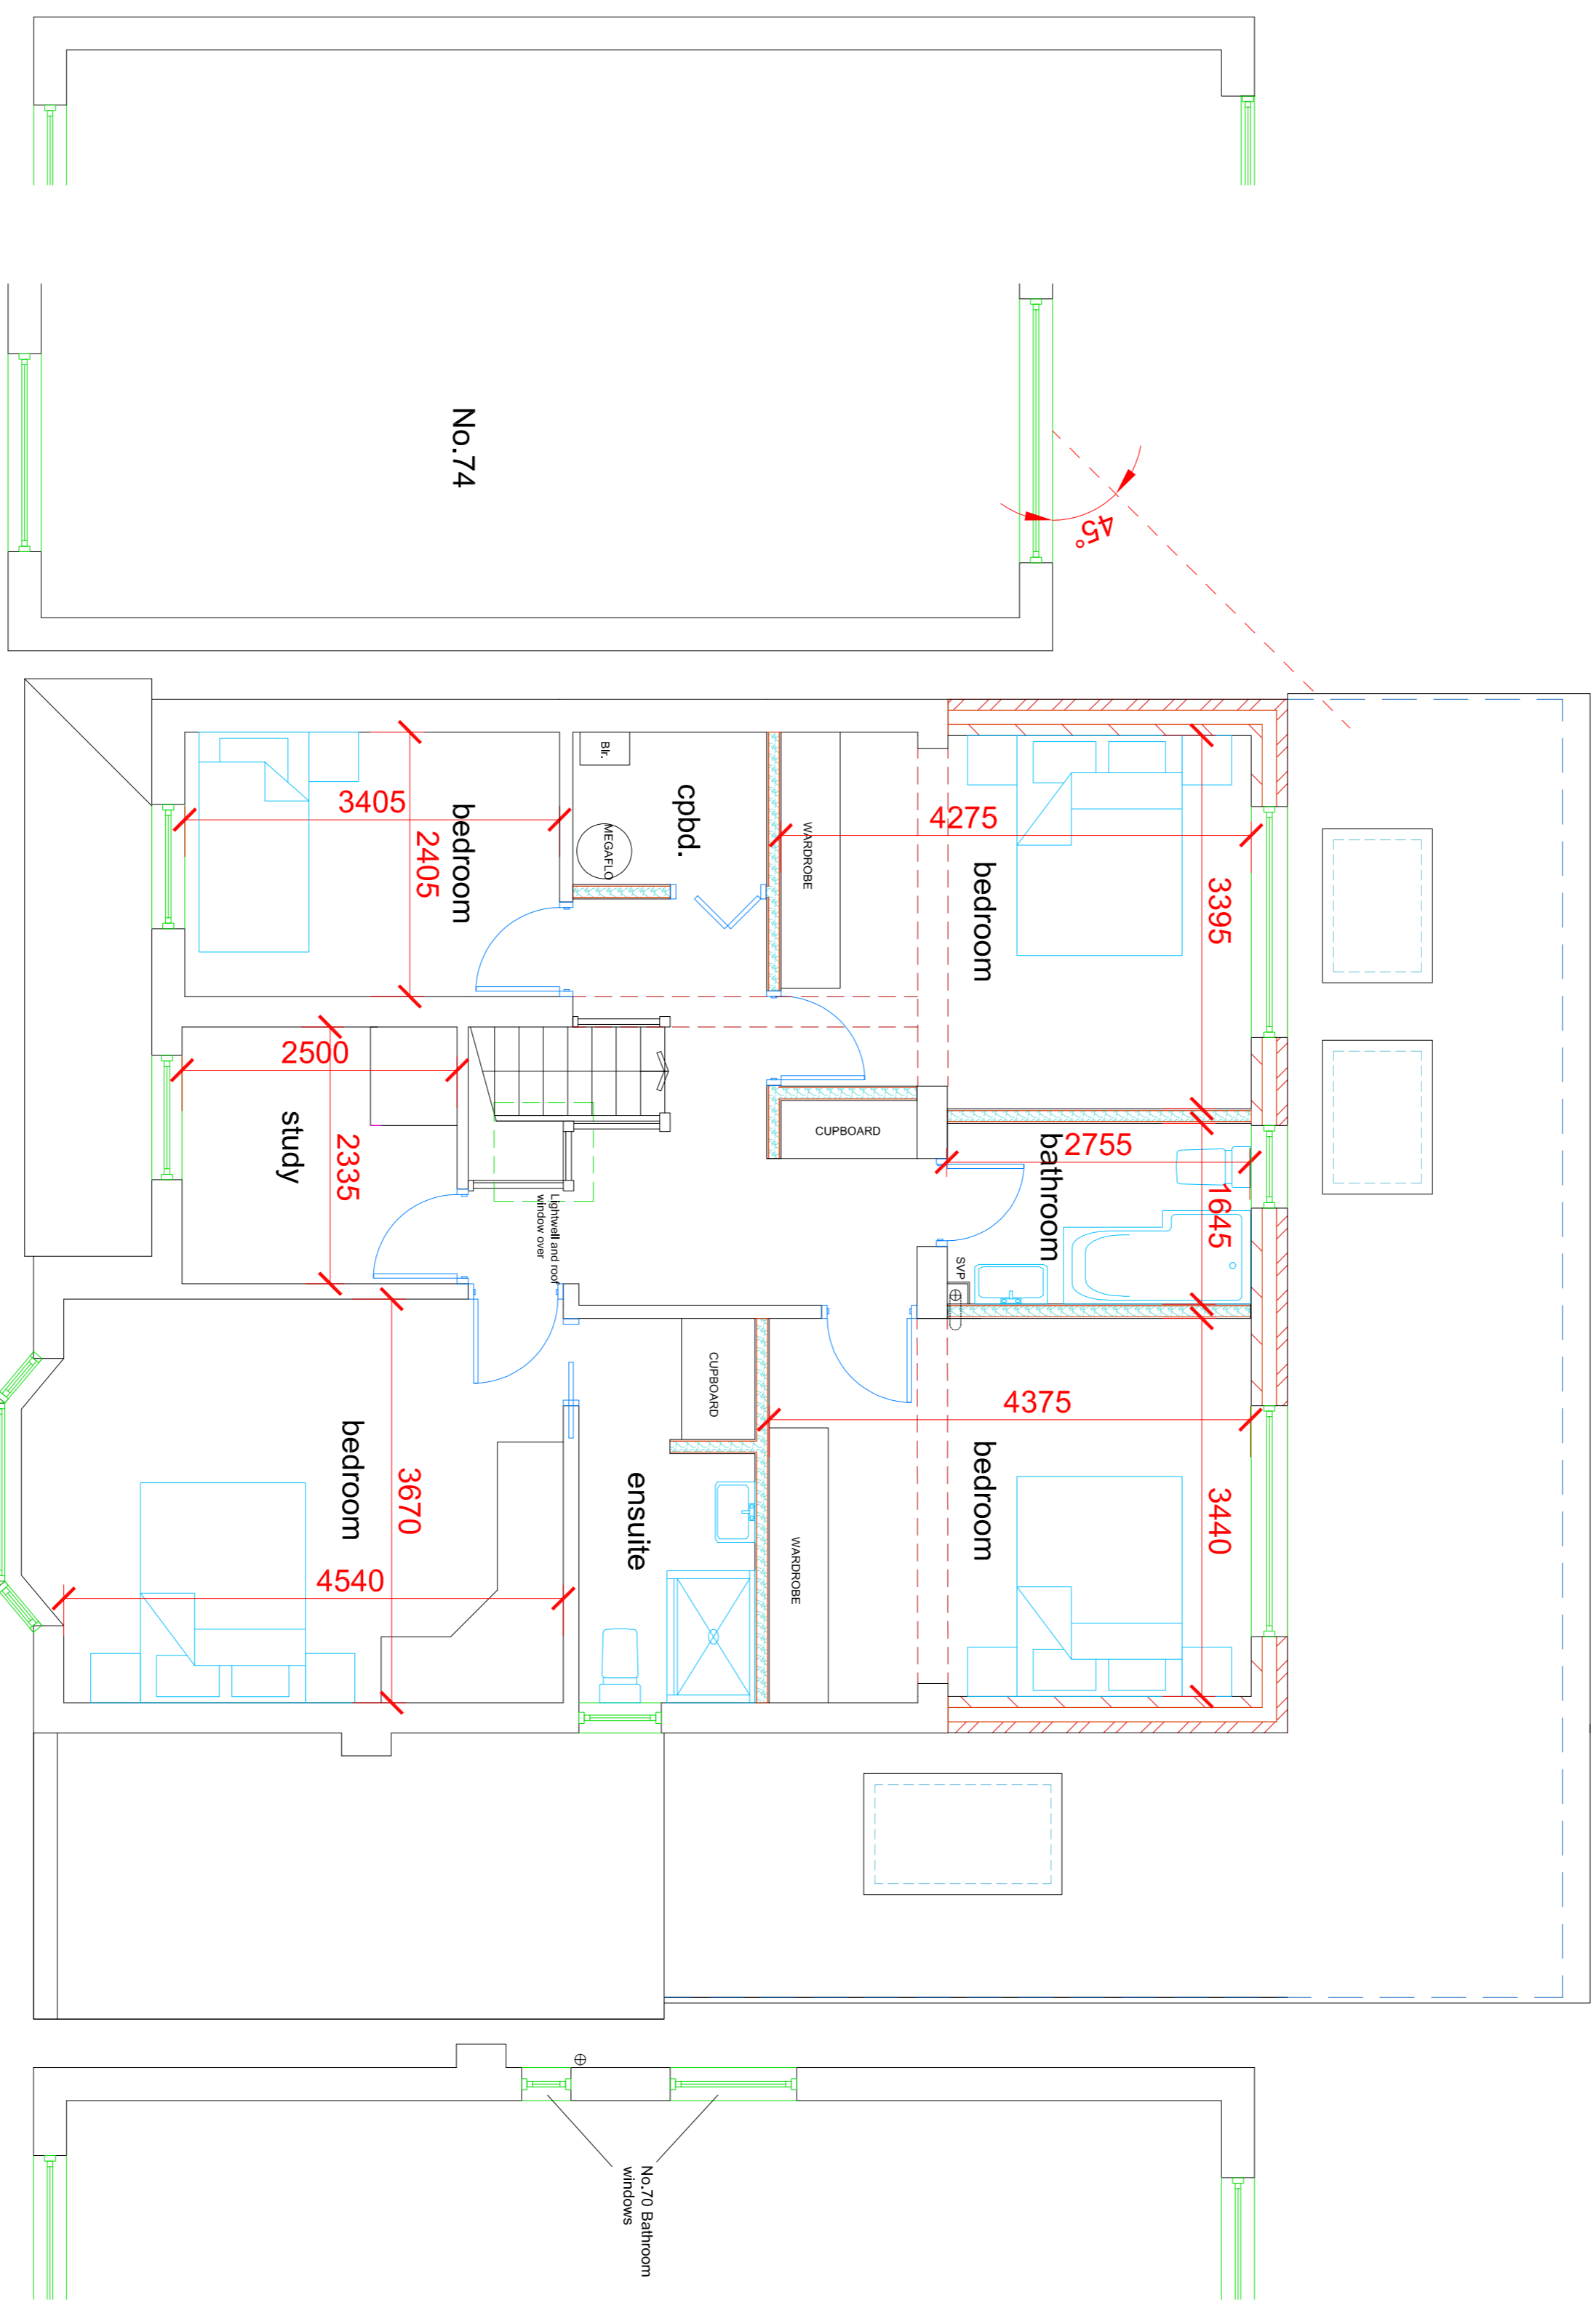

PROPOSED FIRST FLOOR PLAN 1:50

Notes:
All dimensions must be checked on site and not scaled from this drawing

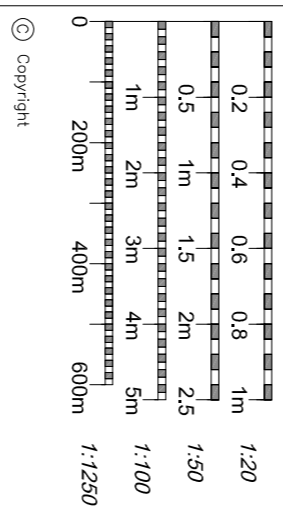

N.R. Hammond
ARCHITECTURAL SERVICES
Tel: 07977 521834
Email: nrh@nrh.com

Job Title
Extensions and Alterations at
72 PARK AVENUE
RUSLIP
HA4 7JU

Drawing Title
PROPOSED FLOOR PLANS

Scale	1:50	Page Size	A1
Date	MAY 25	Drawn By	NRH
Rev No	02	Rev Desc	