


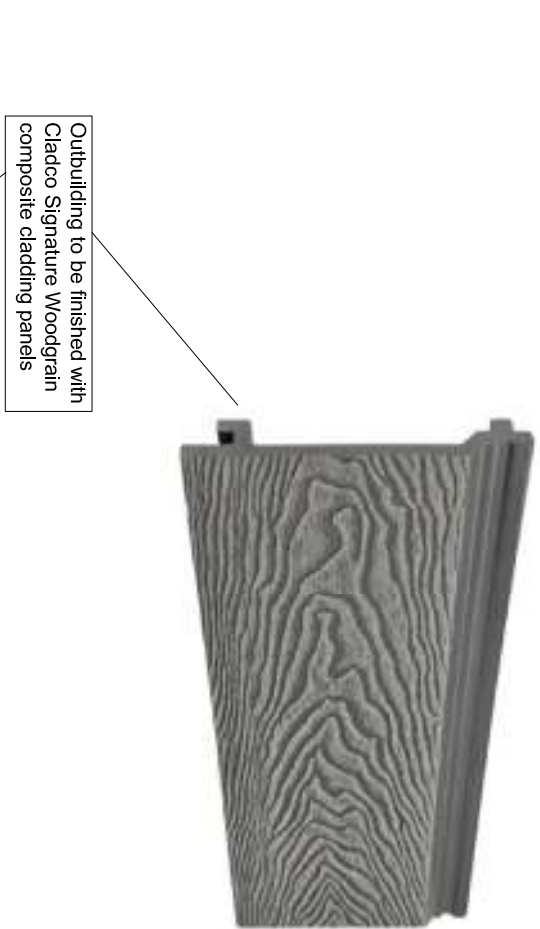
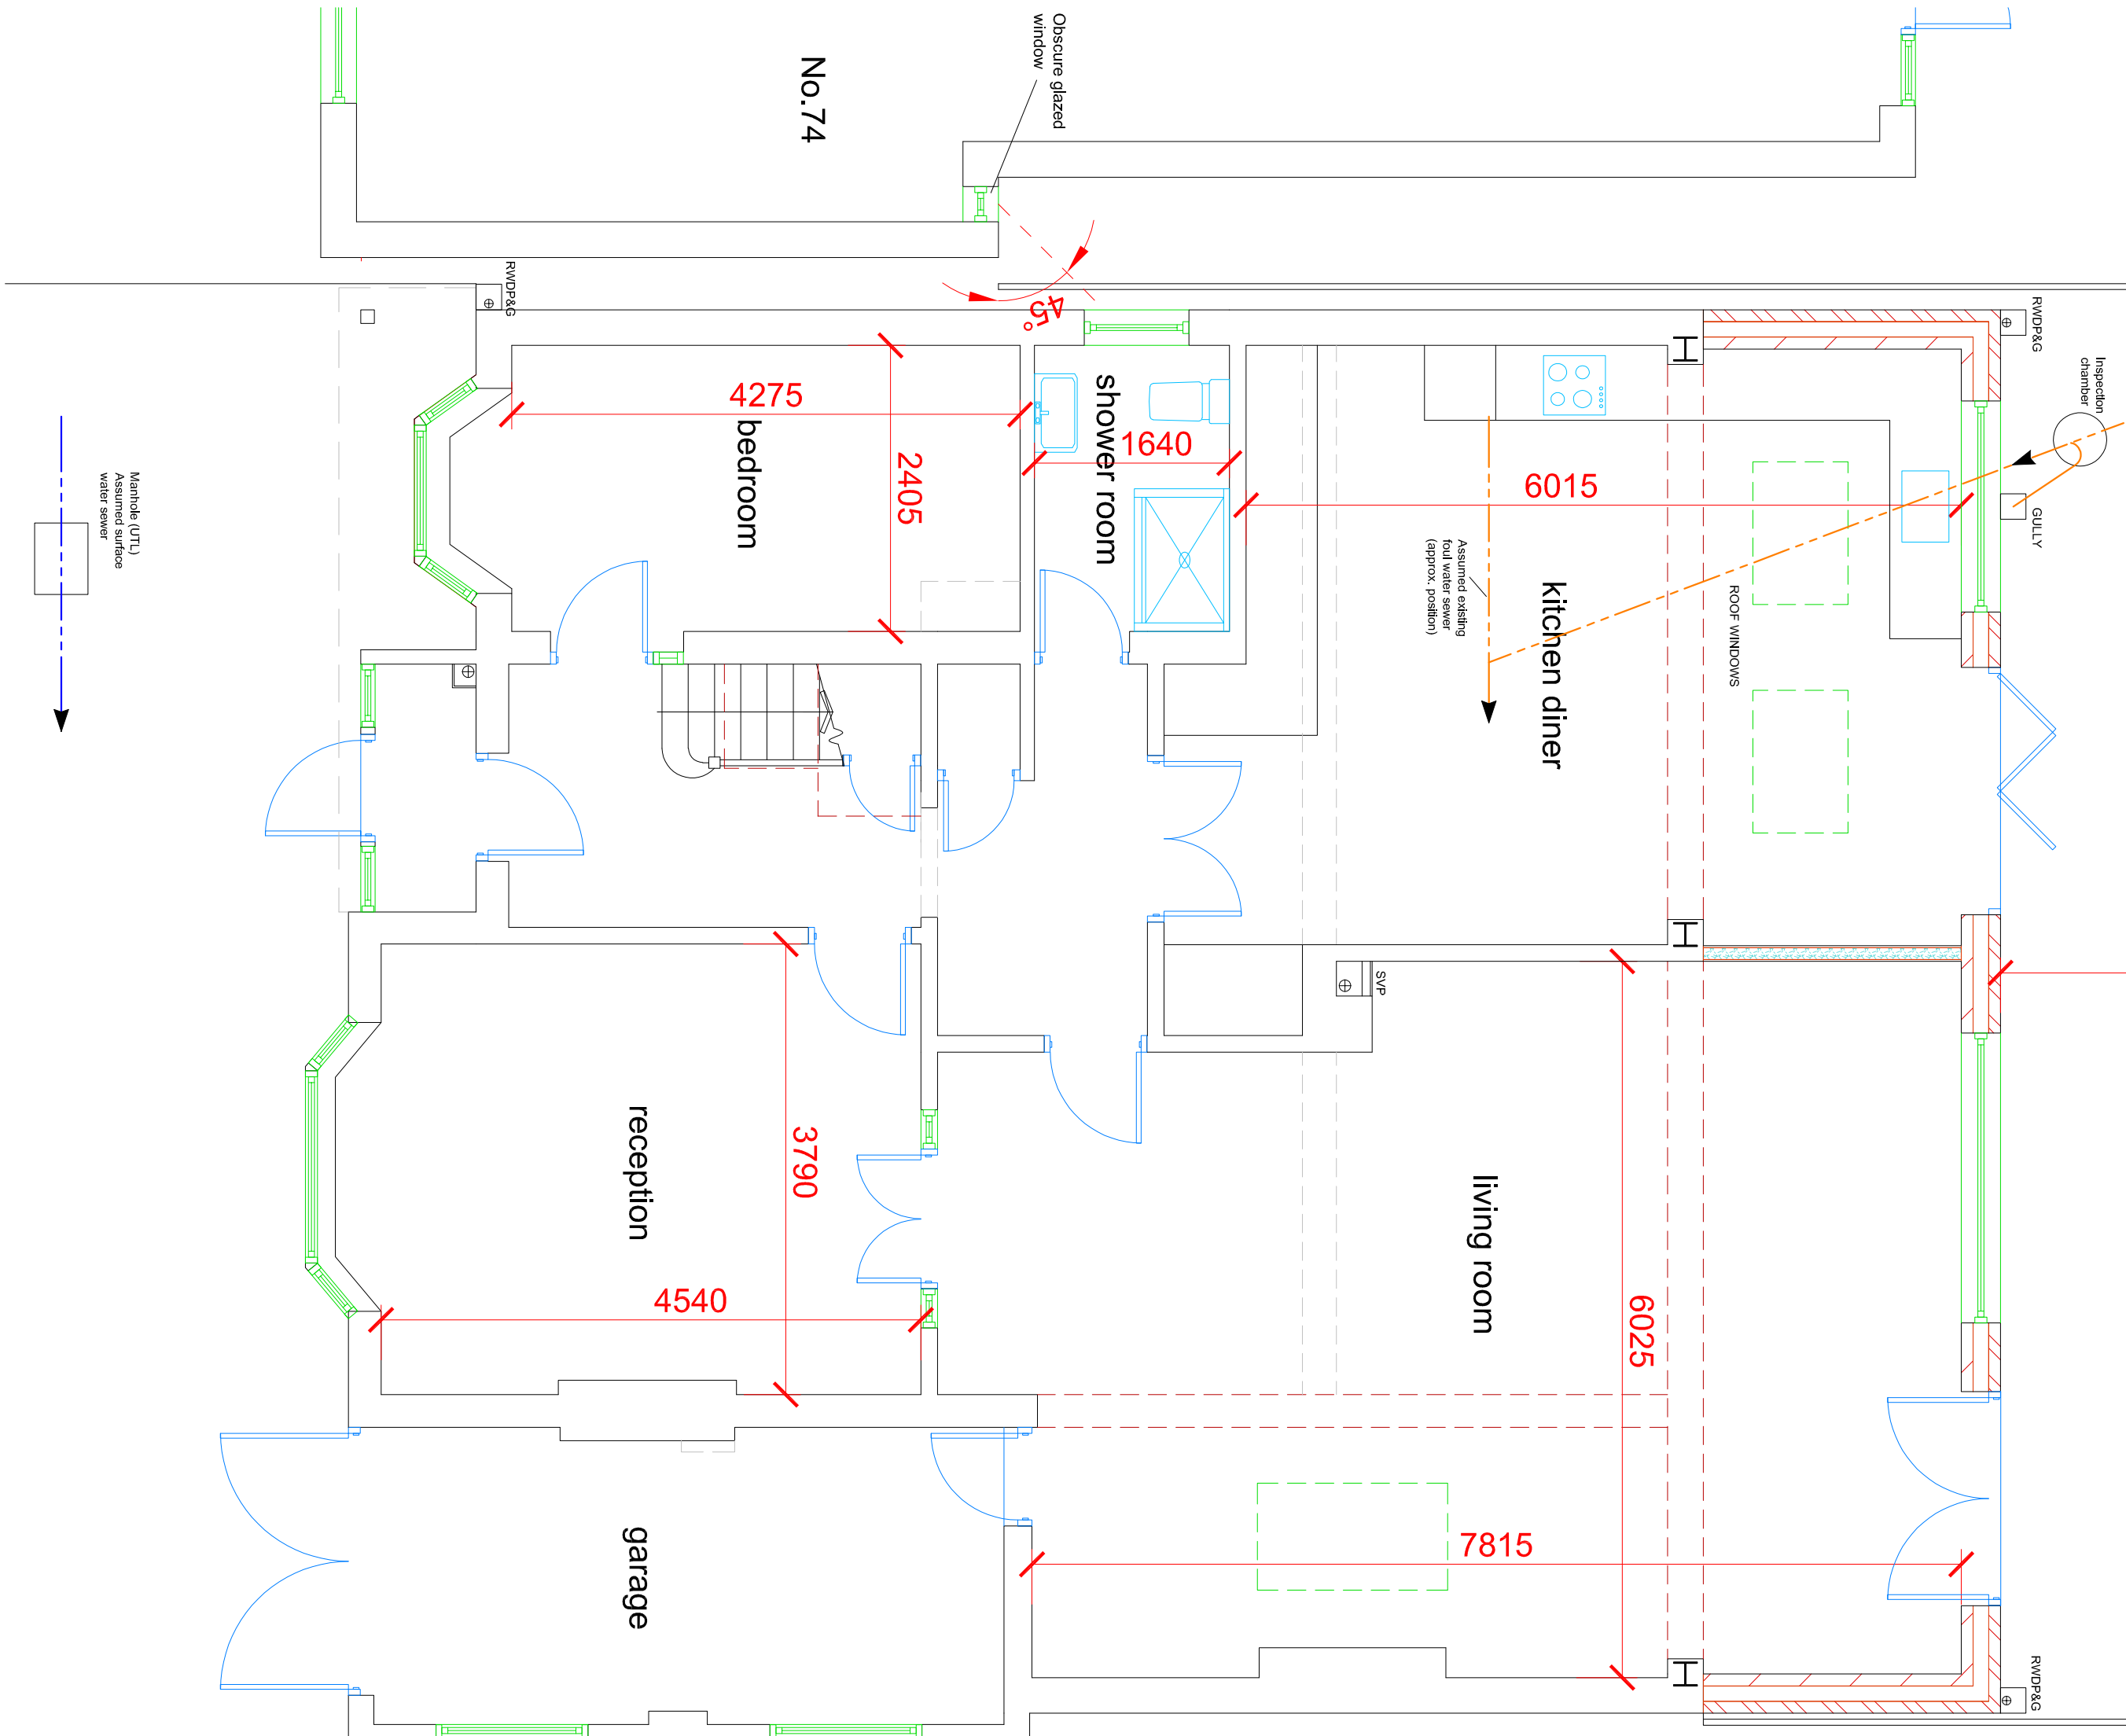


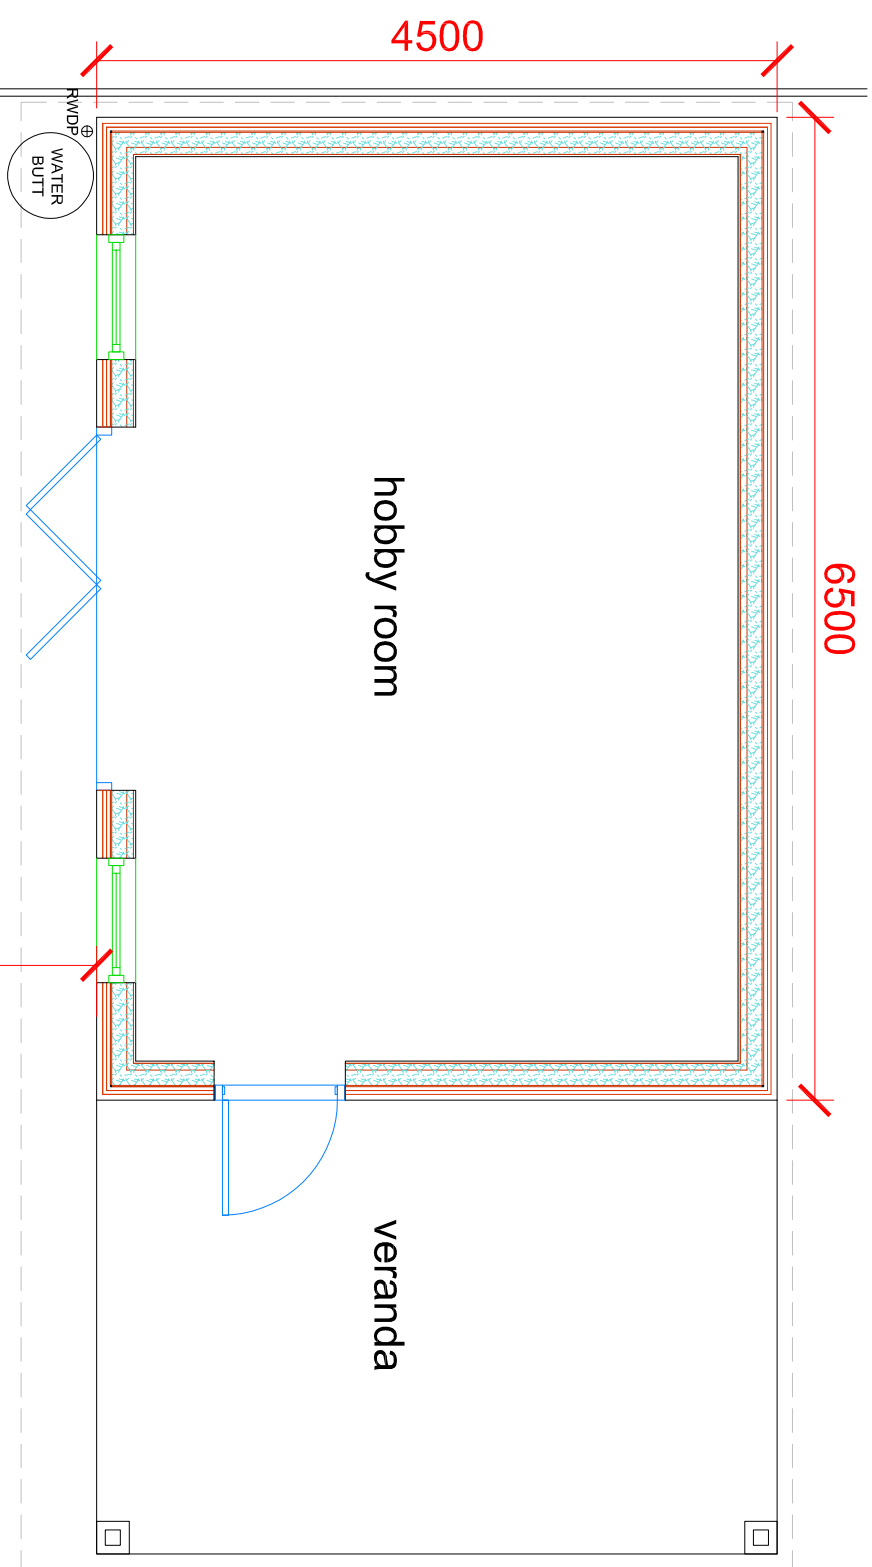


Outbuilding to be finished with Composite cladding panels

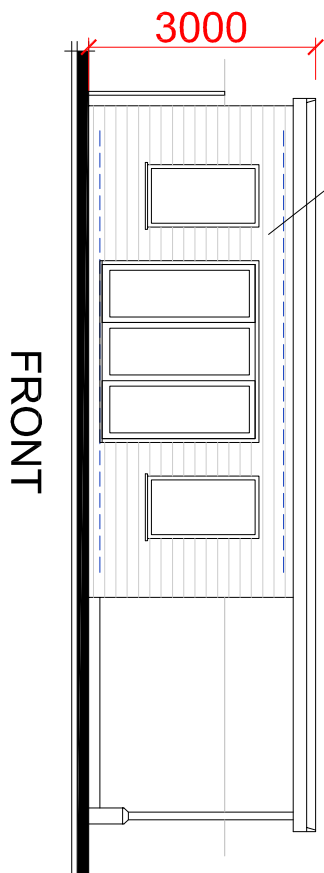


FRONT

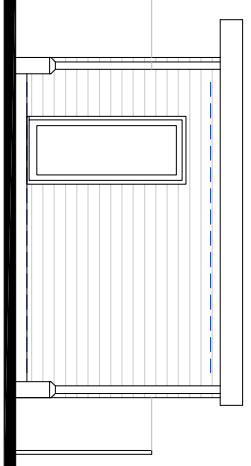

SIDE

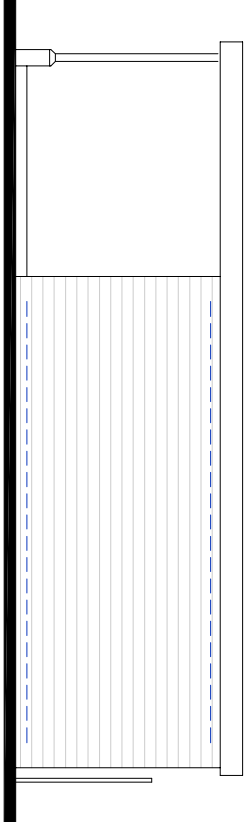


REAR

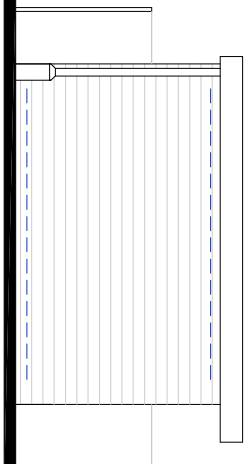


SIDE

PROPOSED OUTBUILDING ELEVATIONS 1:100

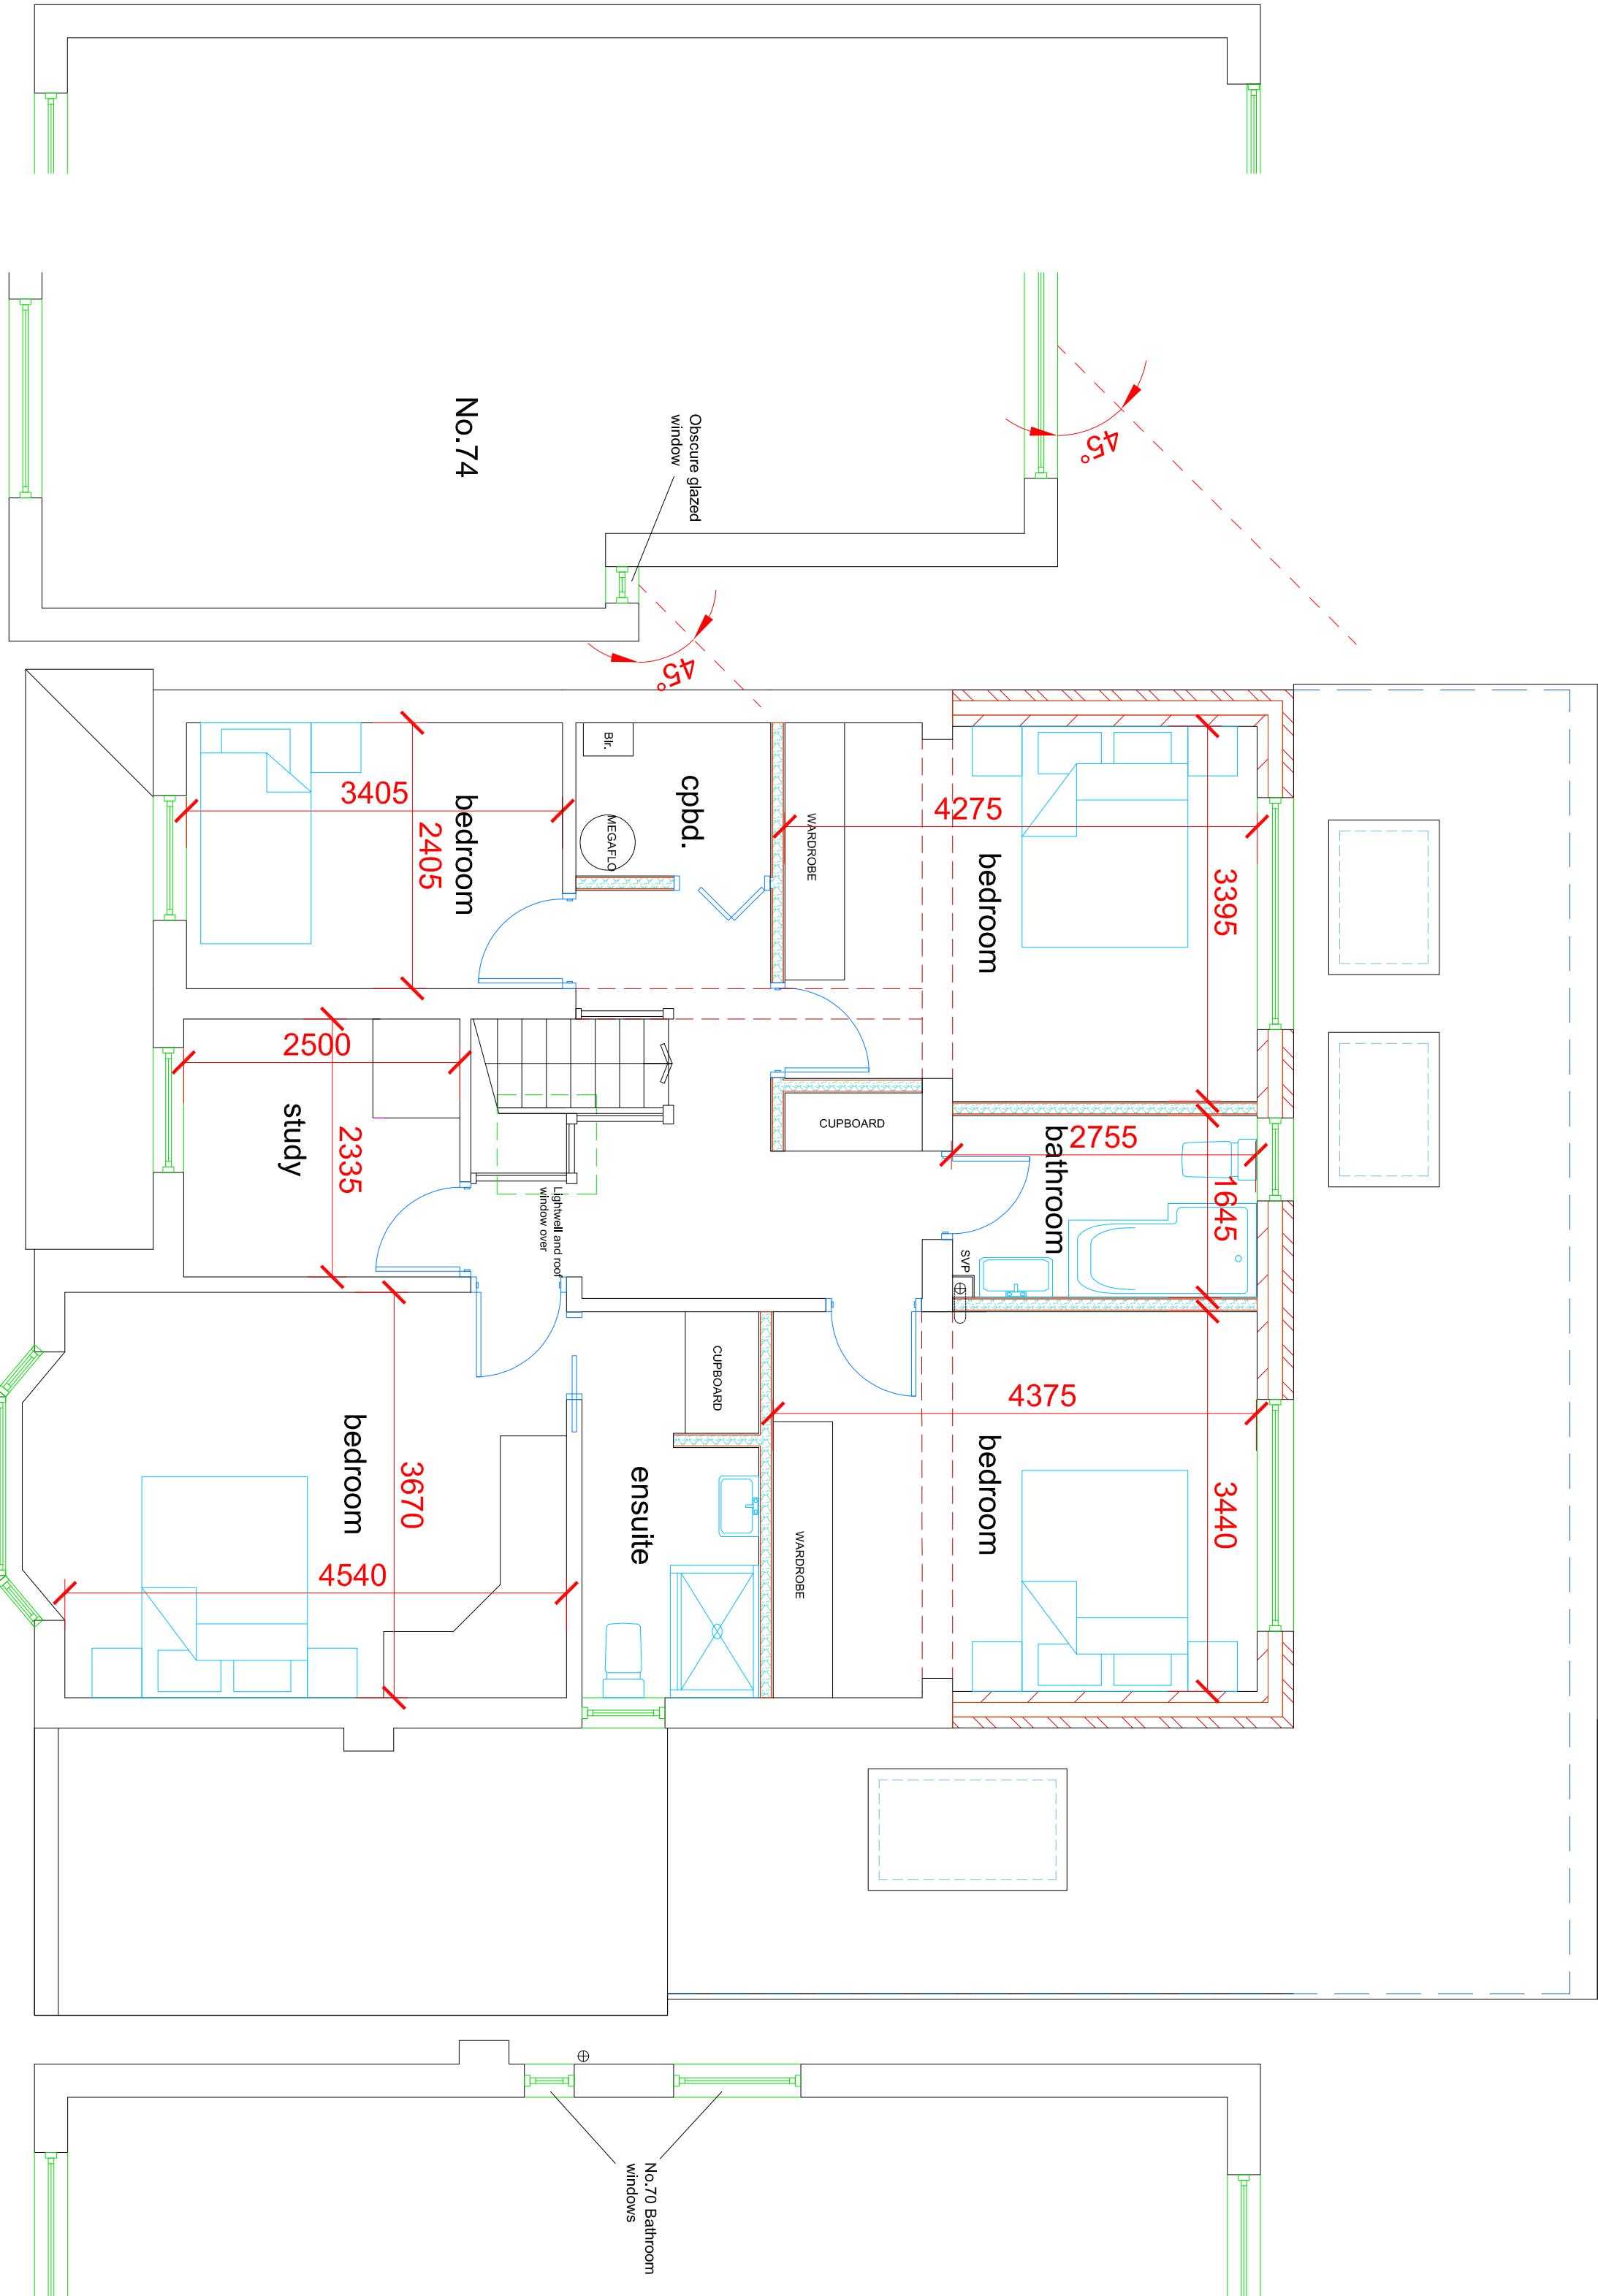

PROPOSED FIRST FLOOR PLAN 1:50

Notes:
All dimensions must be checked on site and not scaled from this drawing

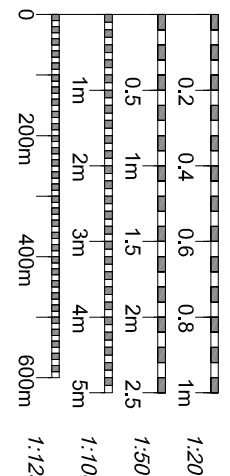

© Copyright

PLANNING PERMISSIONS
20/06/23
CLIENT'S REVISIONS
A JUNE 25
OUTBUILDING INCLUDED
NH
NH

N.R. Hammond
ARCHITECTURAL SERVICES
Tel: 07977 521834
Email: nrh@nrh.co.uk

Job Title
Extensions and Alterations at
72 PARK AVENUE
RUSLIP
HA4 7UJ

Drawing Title
PROPOSED FLOOR PLANS AND
OUTBUILDING ELEVATIONS

Scale	Page Size
1:50	A1
Date	Drawn By
MAY 25	NRH

PROPOSED GROUND FLOOR PLAN 1:50