


NOTES :

- Dimensions are not to be scaled from this drawing by contractors. The contractor is requested to check all dimensions before the work started.
- Report any discrepancies to the client or architect before undertaking the work described in the drawings.
- Dimensions are approximate site dimensions and are to be verified by the contractor on site before any fabrication/site works i.e foundations etc occur
- Contractor is responsible for all temporary propping to existing structure

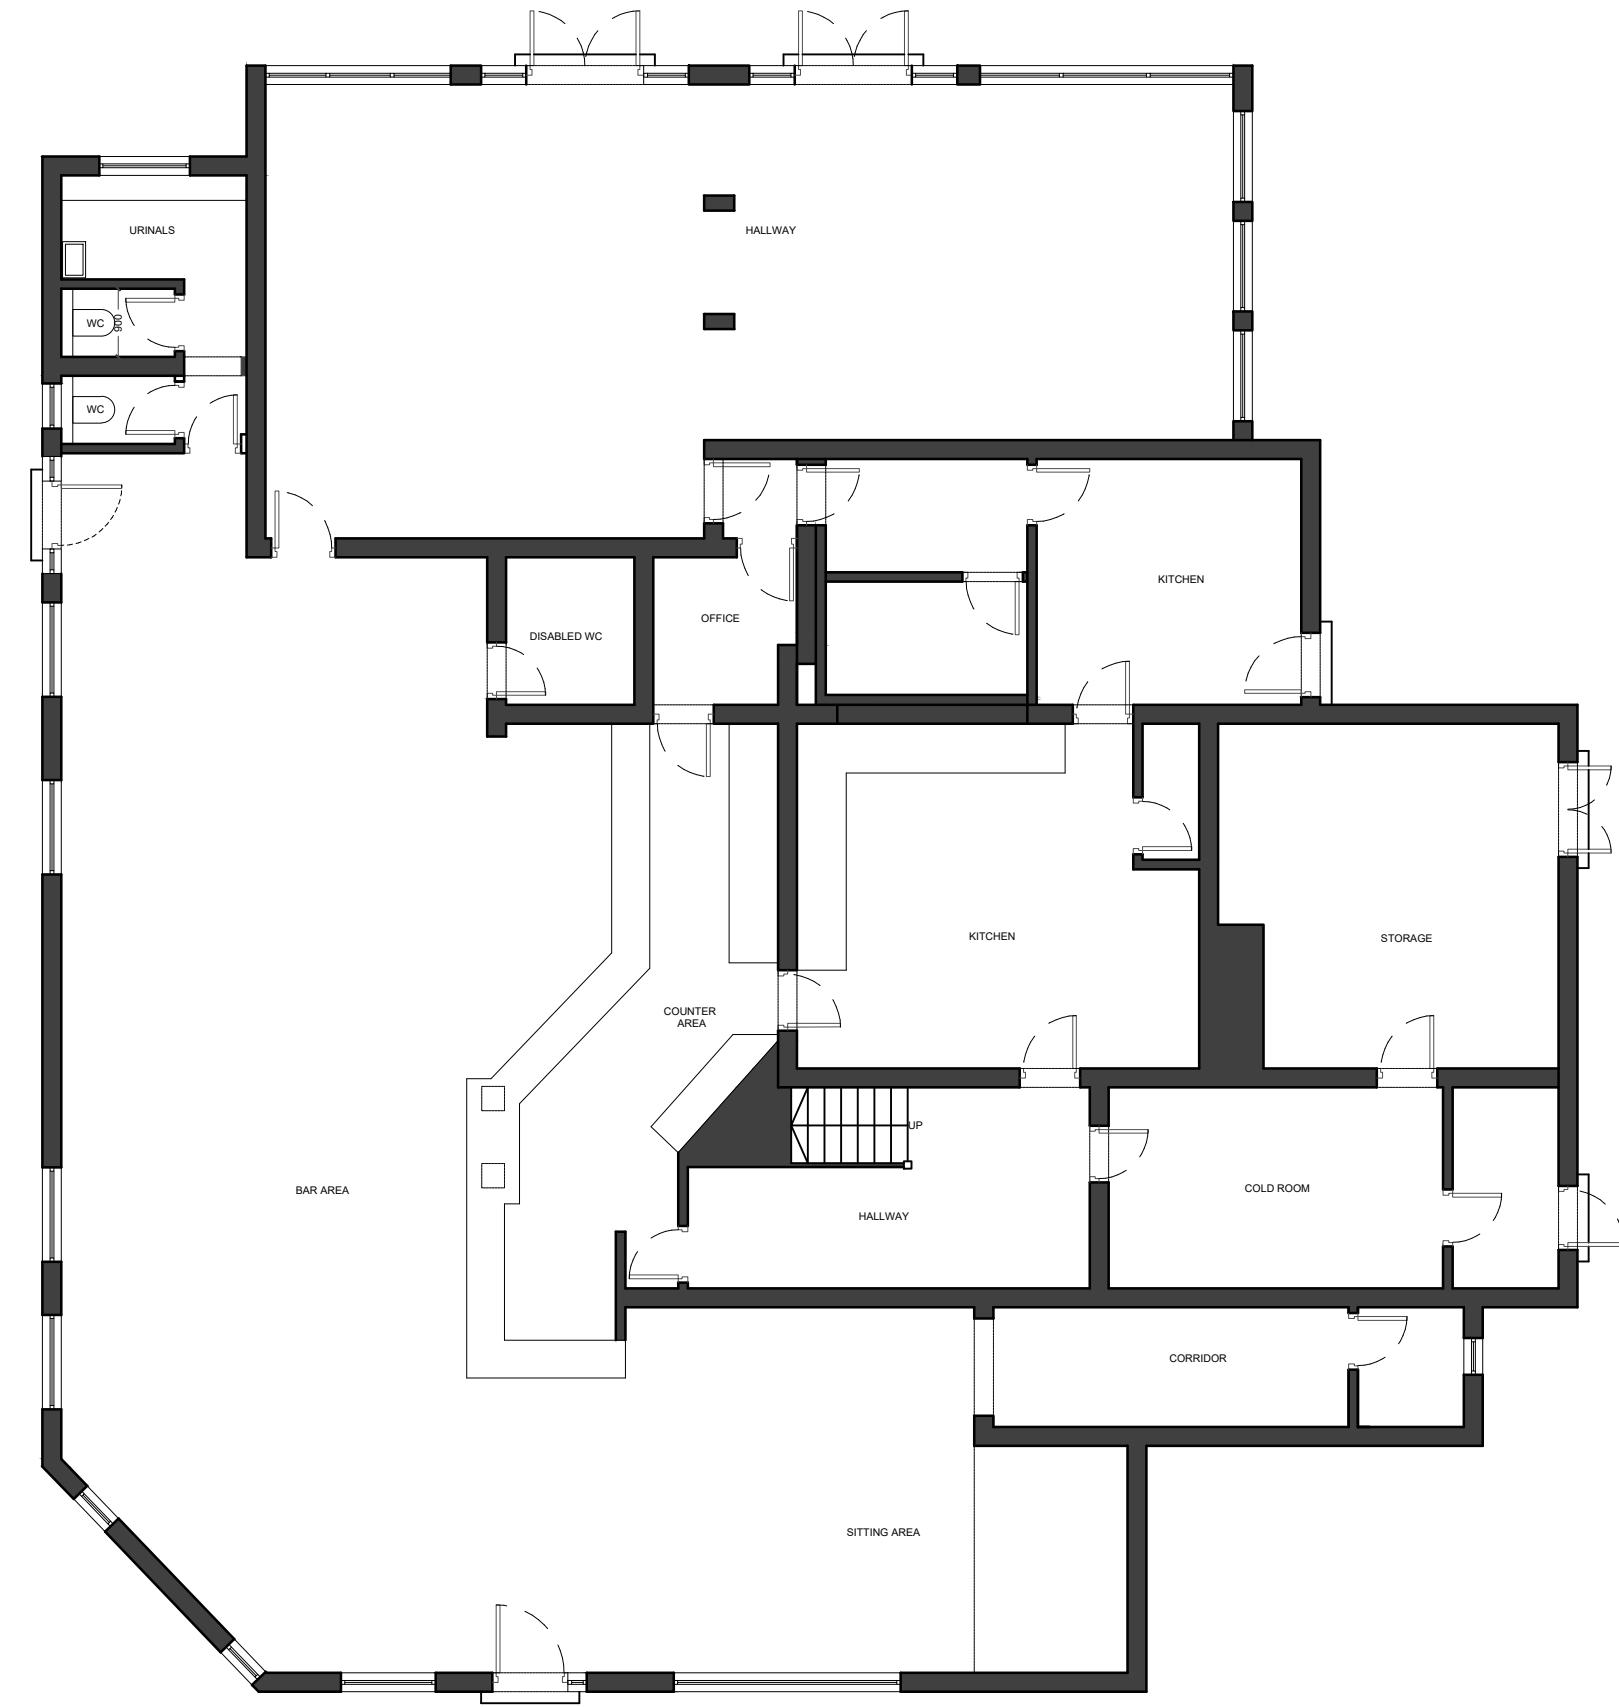

01- GROUND FLOOR PLAN

A horizontal scale bar with markings at 1, 2m, 3, 4, and 5m. The 'm' in '2m' is a superscript. The scale is labeled 'Scale' at the left end.

HOUSE HOLDER
APPLICATION

DE ARCHITECTURAL CONSULT.LTD
M: 07824773079, 7869580774
E: designendeavour@gmail.com

1090 UXBRIDGE ROAD HAYES
LONDON UB4 0RJ

EXISTING GROUND FLOOR PLAN

ale 1:100 @A3	Drawn MZ	Approved	Date MAY-24
o No. AC-250/24	Drawing No. PH-1090-UR-02	Rev.	-