


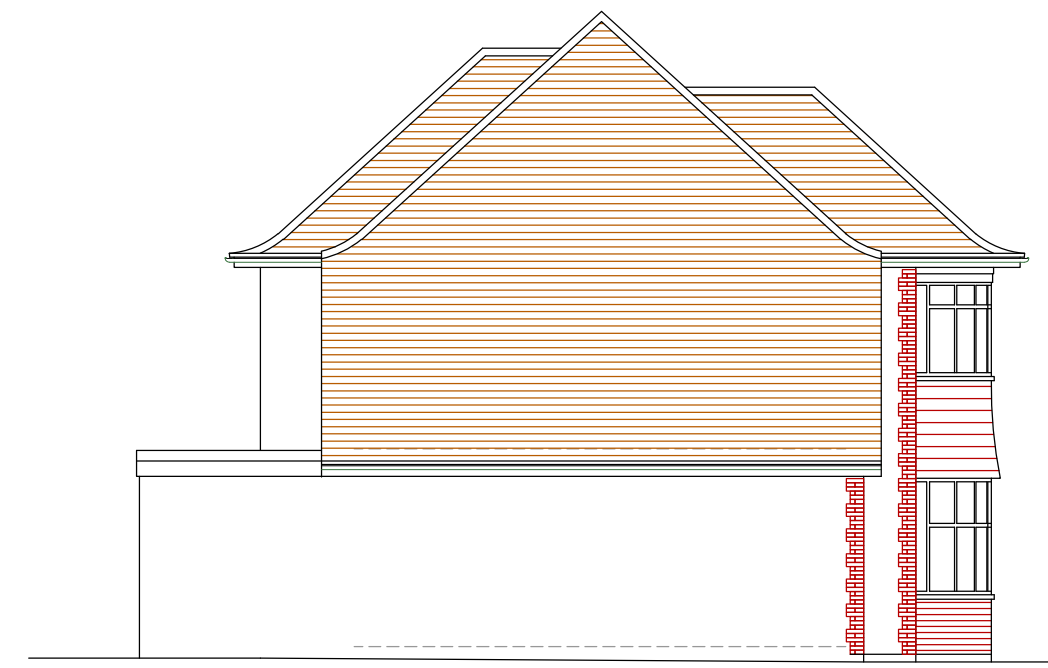


NORTH WEST ELEVATION




SOUTH WEST ELEVATION




SOUTH EAST ELEVATION

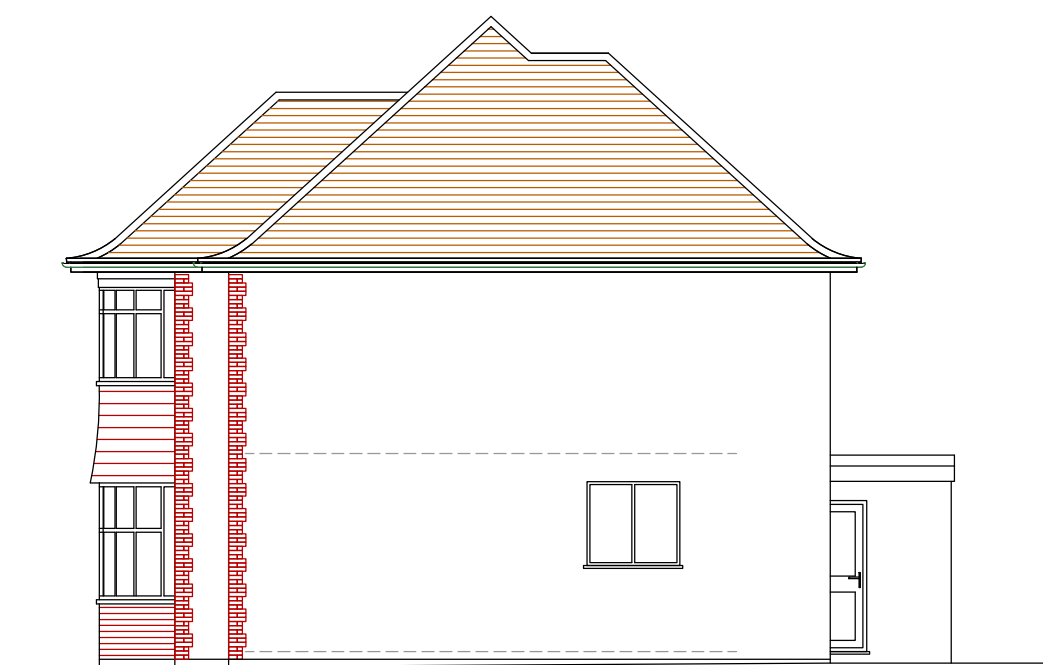

NORTH EAST ELEVATION

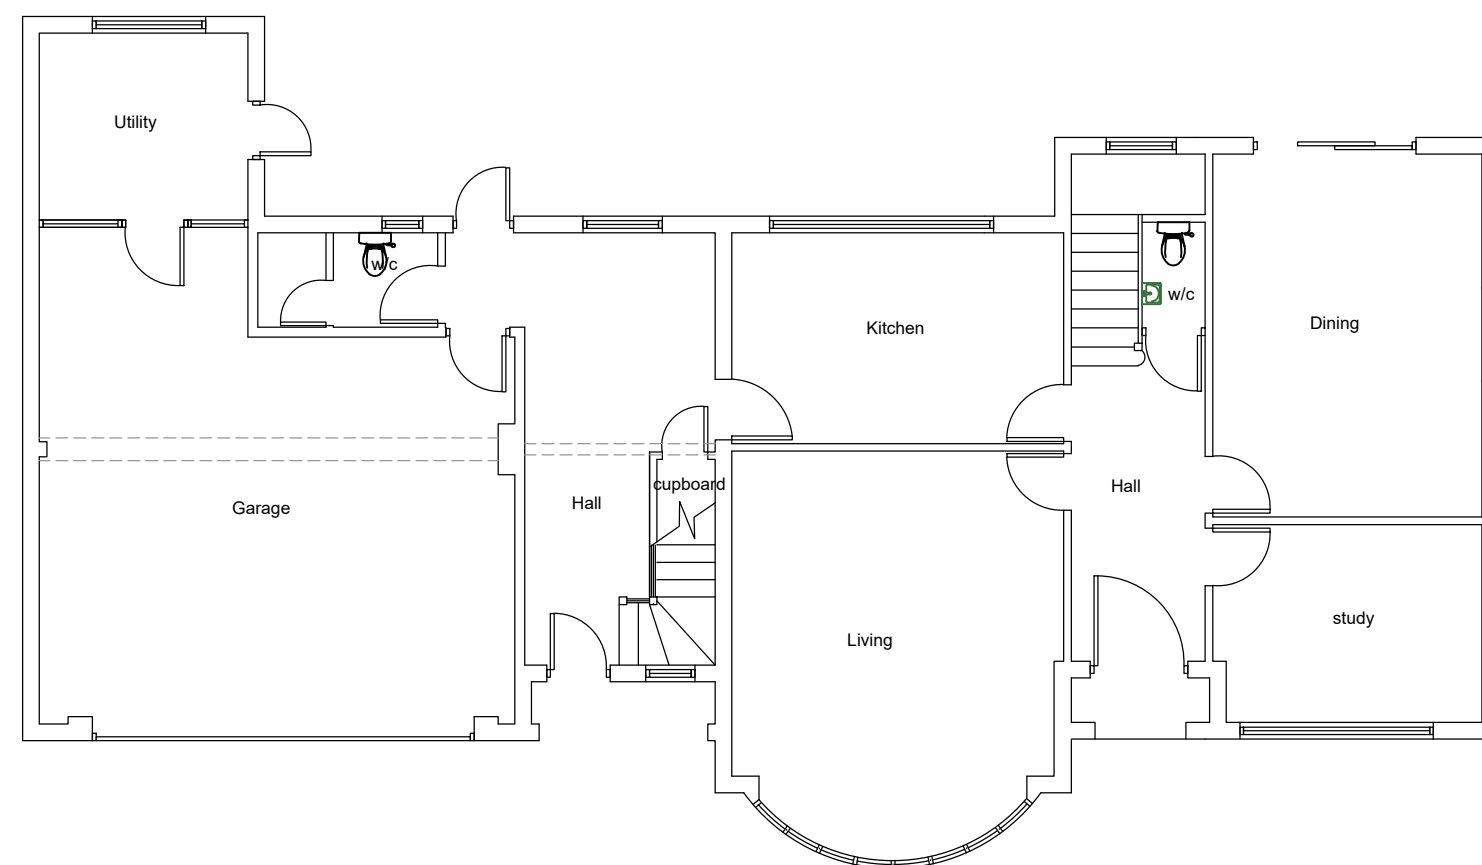


GROUND FLOOR PLAN

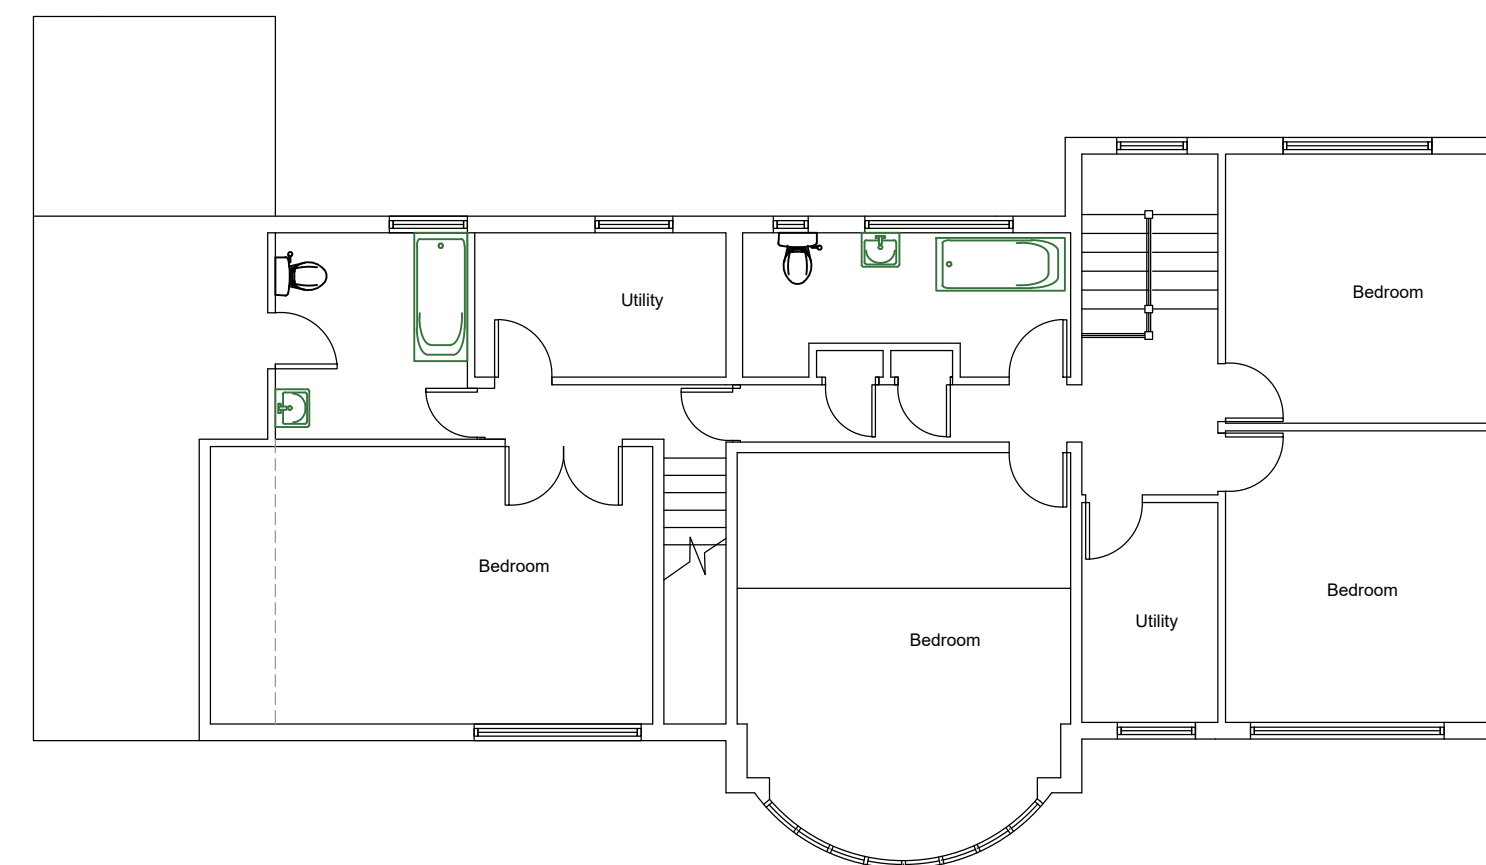

FIRST FLOOR PLAN

EXISTING FLOOR PLANS AND ELEVATIONS

24 THE DRIVE, ICKENHAM, UXBRIDGE,
UB10 8AF

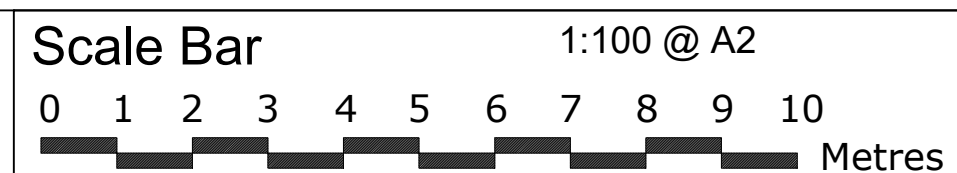

THE GILLETT MACLEOD PARTNERSHIP
Chartered Architects & Town Planning Consultants
1 High Road Old Eastcote Pinner Middlesex HA5 2EW tel. 0208 868 1333

Drg. No. 25/3661/2
Scale 1:100@A3
Date 31/01/25
Drawn by AK

REVISION

© drawer