


Rev.	Amendments
A	House size reduced 27/05/25
B	Rear dormer changed 05/06/25

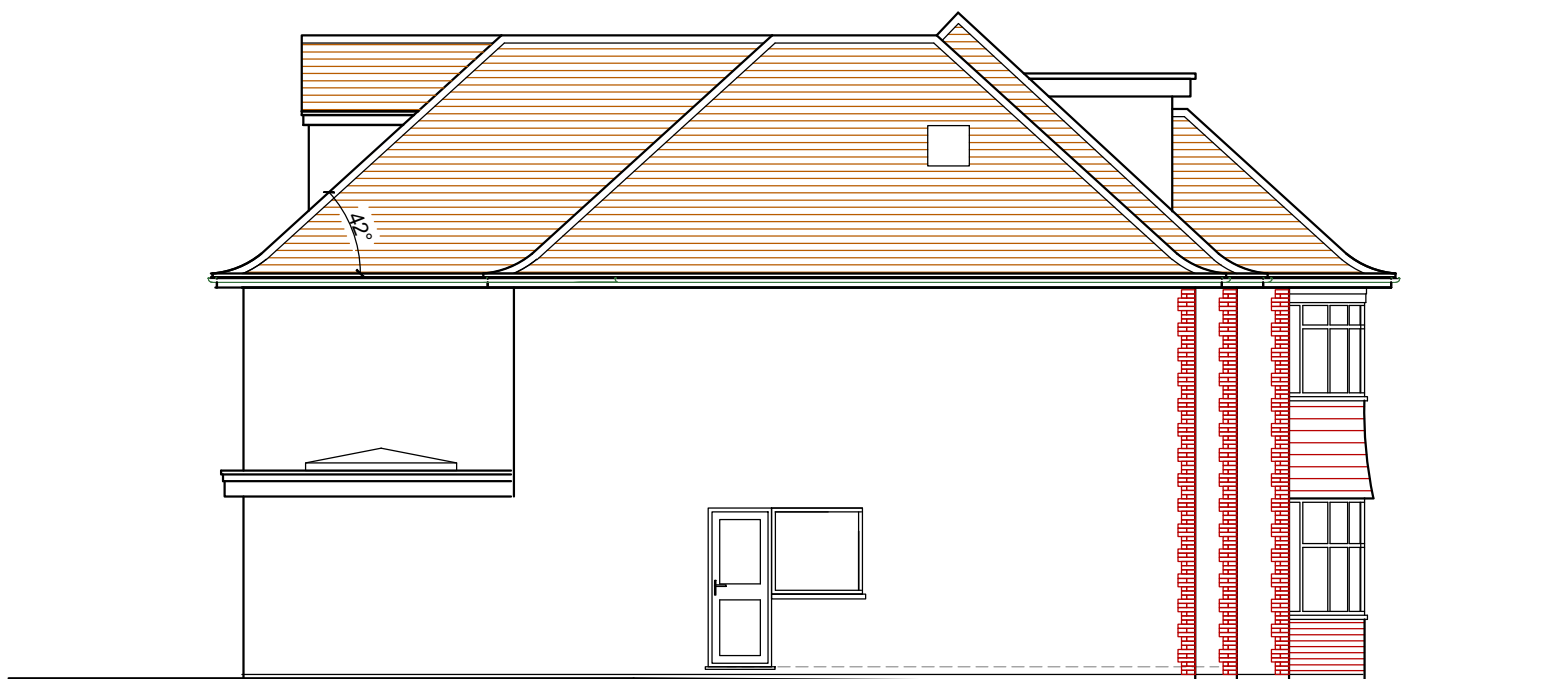


NORTH WEST ELEVATION



SOUTH WEST ELEVATION



SOUTH EAST ELEVATION

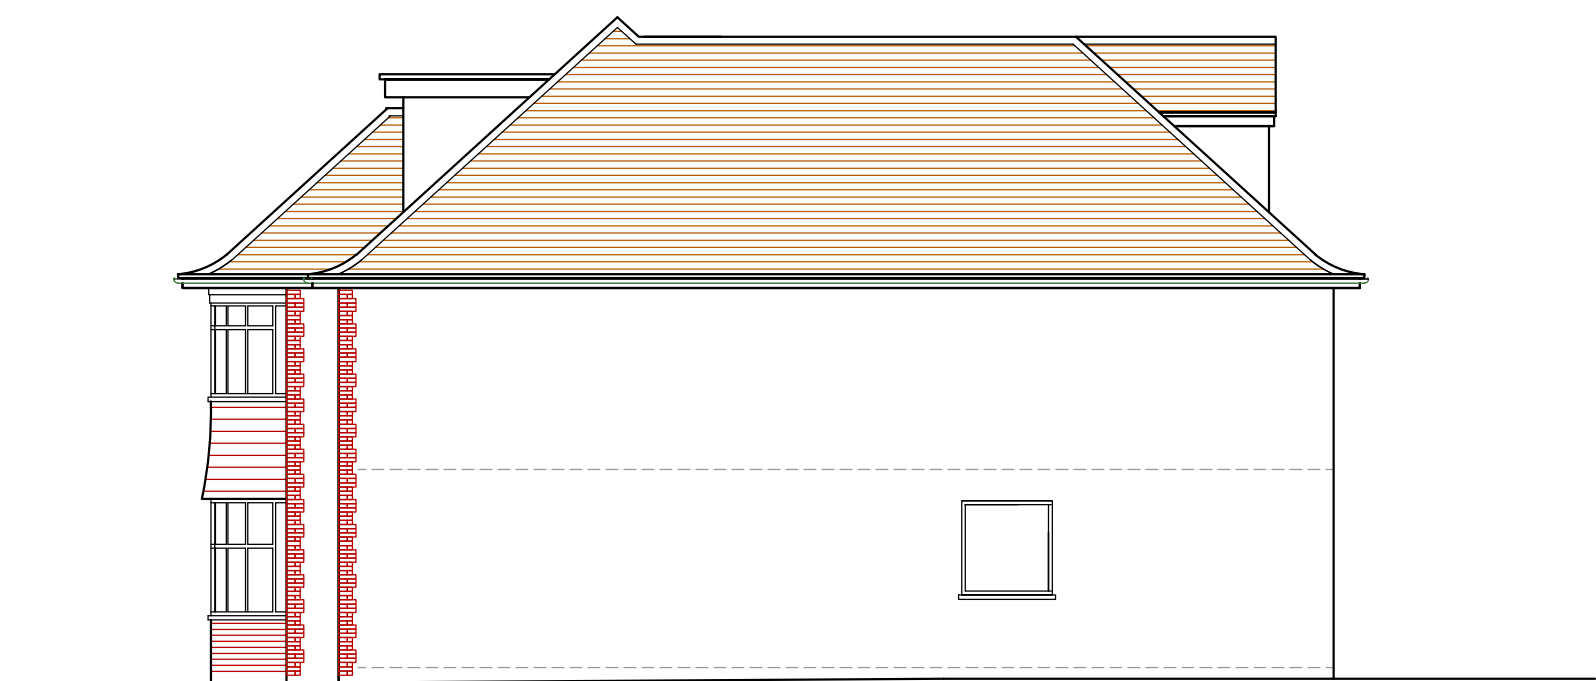

NORTH EAST ELEVATION

PROPOSED
ELEVATIONS

24 THE DRIVE, ICKENHAM, UXBRIDGE,
UB10 8AF

Scale Bar

012345678910

Metres

1:100 @ A1



THE GILLETT MACLEOD PARTNERSHIP
Chartered Architects & Town Planning Consultants
1 High Road Old Eastcote Pinner Middlesex HA5 2EW tel. 0208 868 1333

Drg. No. 25/3661/4^B
Scale 1:100@A3
Date 31/01/25
Drawn by AK

REVISION	
B	
C	drawer