


Rev.	Amendments
A	House size reduced 27/05/25
B	Rear dormer changed 05/06/25
C	Window added, pitch roof changed 09/06/25
D	Ground floor rear extended 2m more, internal layout amended 19/06/25
E	Ground floor left corner filled, first floor rear extended 03/09/25

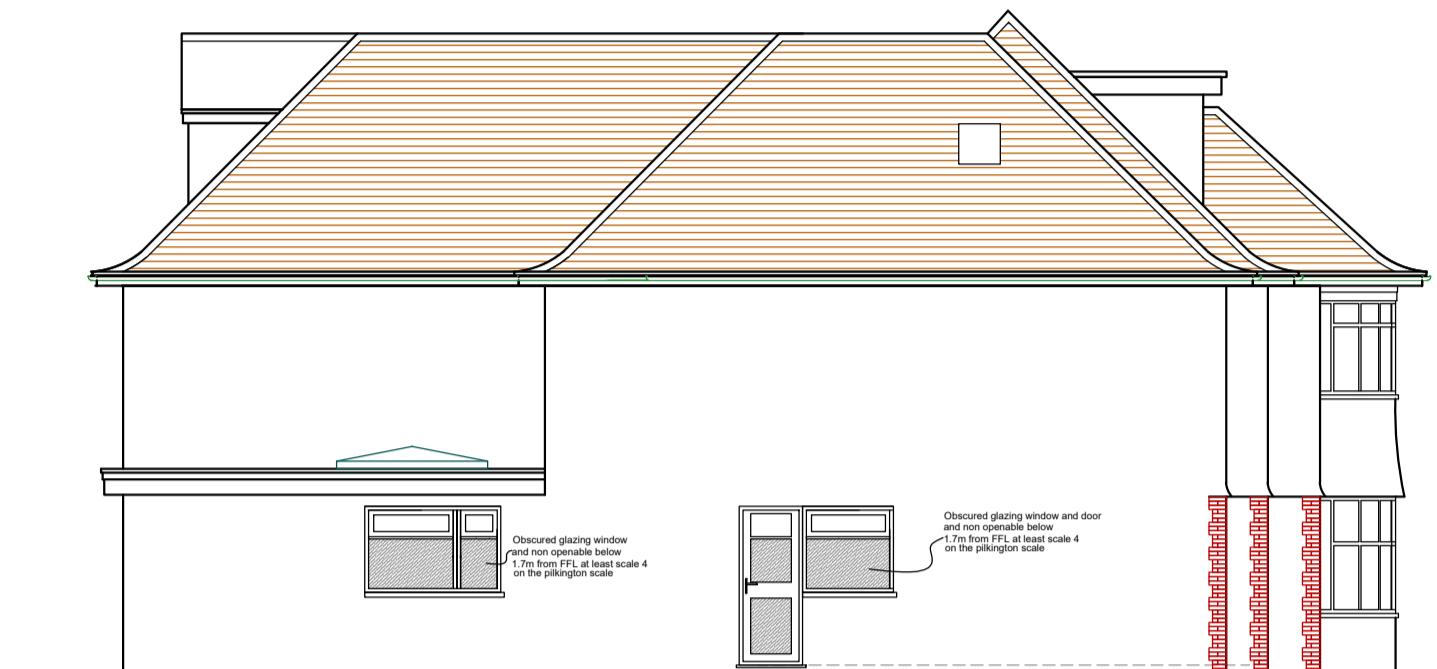


NORTH WEST ELEVATION



SOUTH WEST ELEVATION



SOUTH EAST ELEVATION

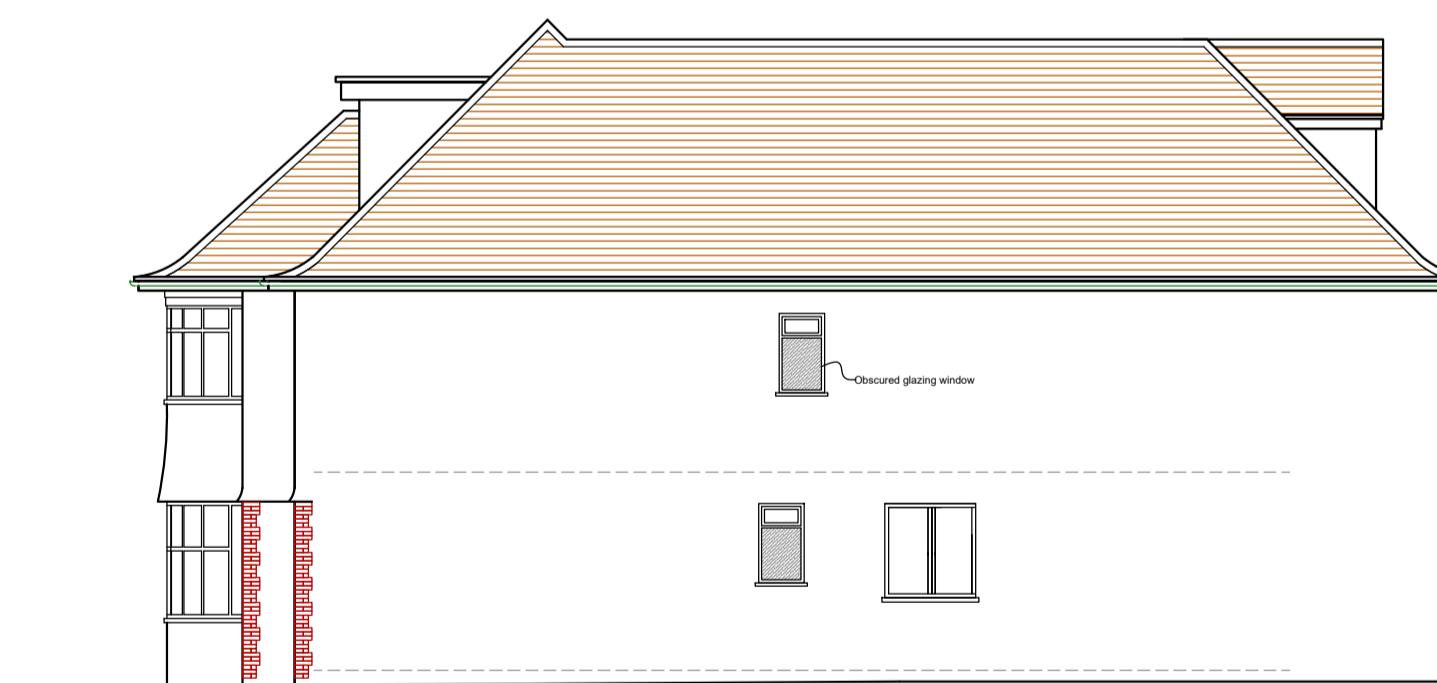


NORTH EAST ELEVATION

**PROPOSED
ELEVATIONS**

**24 THE DRIVE, ICKENHAM, UXBRIDGE,
UB10 8AF**

Scale Bar

 0 1 2 3 4 5 6 7 8 9 10 Metres
 1:100 @ A1

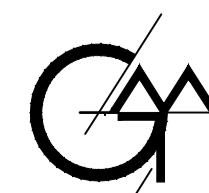

THE GILLETT MACLEOD PARTNERSHIP
 Chartered Architects & Town Planning Consultants
 1 High Road Old Eastcote Pinner Middlesex HA5 2EW tel. 0208 868 1333

Drg. No. 25/3661/4E
 Scale 1:100@A3
 Date 31/01/25
 Drawn by AK

REVISION
E