


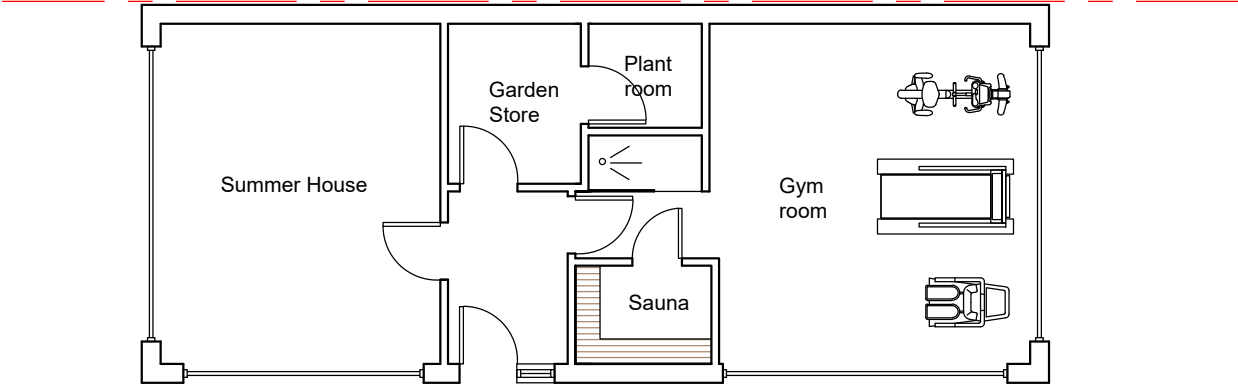


GROUND FLOOR PLAN




ROOF PLAN


PROPOSED FLOOR PLANS

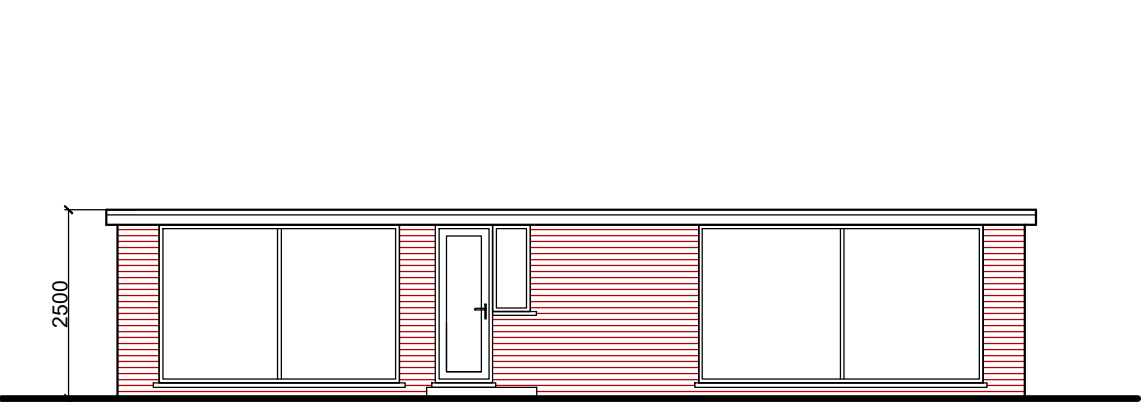


SOUTH WEST ELEVATION

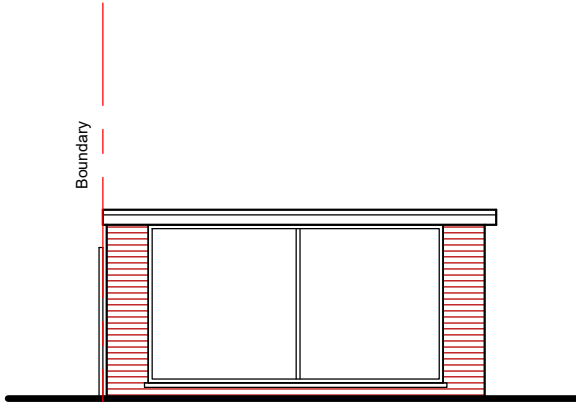

NORTH WEST ELEVATION

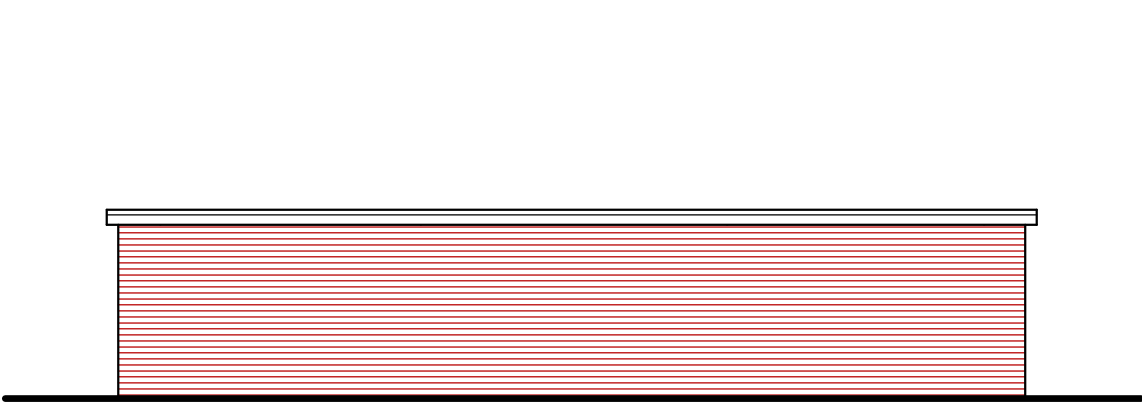


NORTH EAST ELEVATION

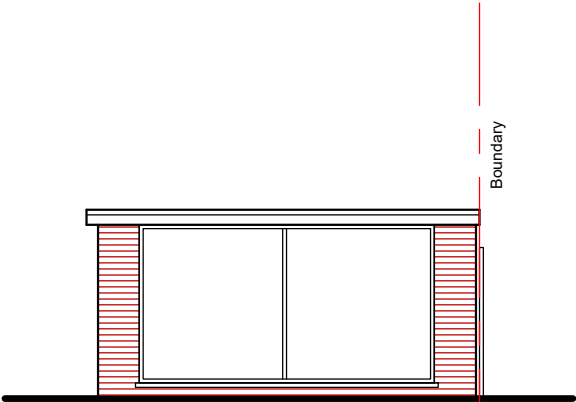

SOUTH EAST ELEVATION

PROPOSED ELEVATIONS

24 THE DRIVE, ICKENHAM, UXBRIDGE,
UB10 8AF

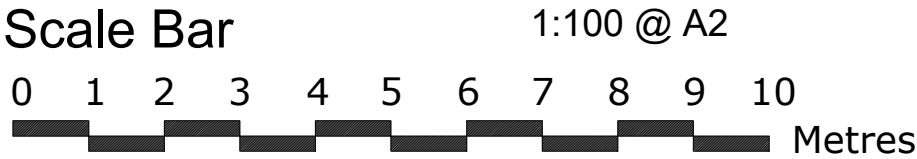

THE GILLETT MACLEOD PARTNERSHIP
Chartered Architects & Town Planning Consultants
1 High Road Old Eastcote Pinner Middlesex HA5 2EW tel. 0208 868 1333

Drg. No. 25/3661/13
Scale 1:100@A3
Date 31/01/25
Drawn by KH

REVISION	
1	drawn