



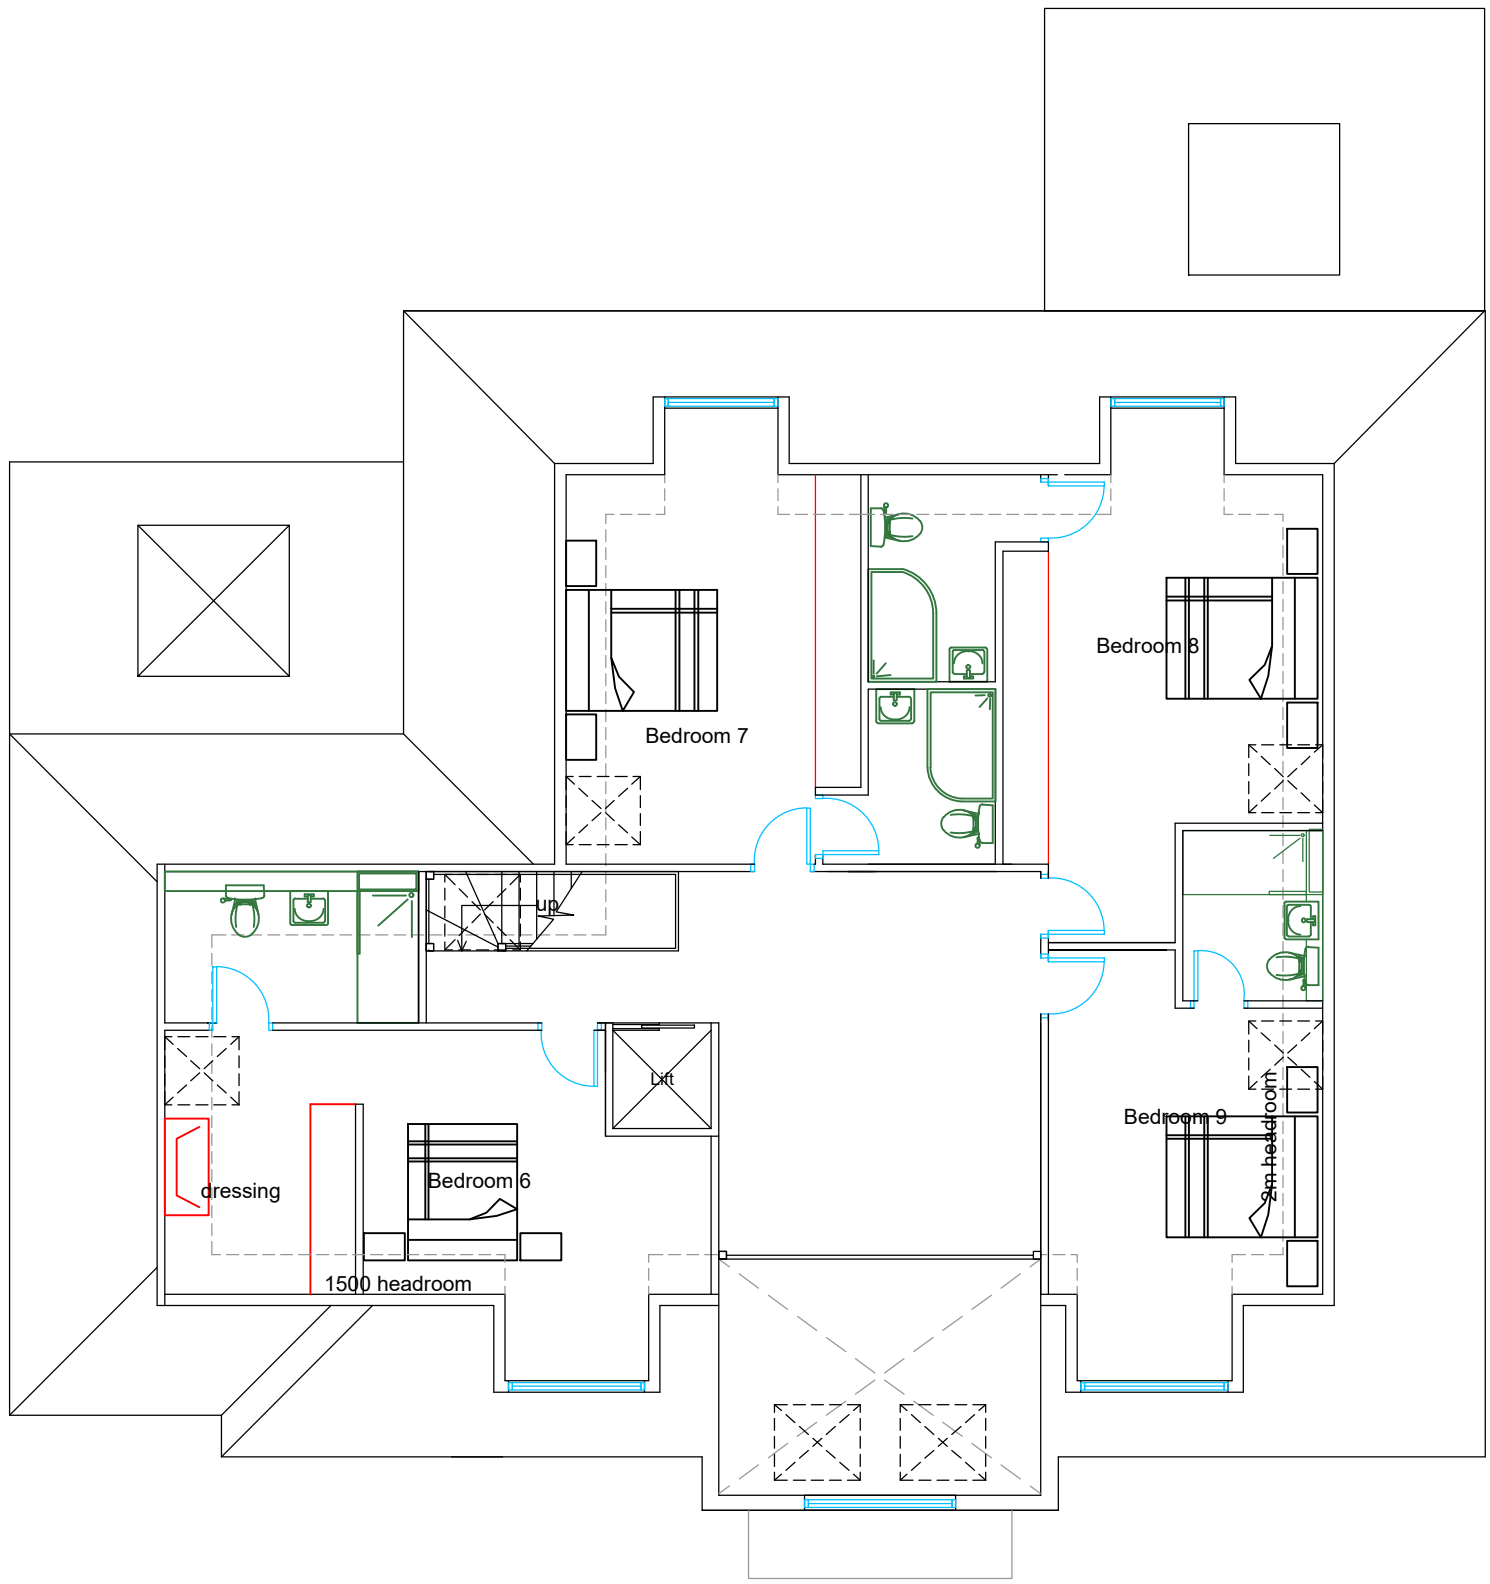


LOFT FLOOR PLAN

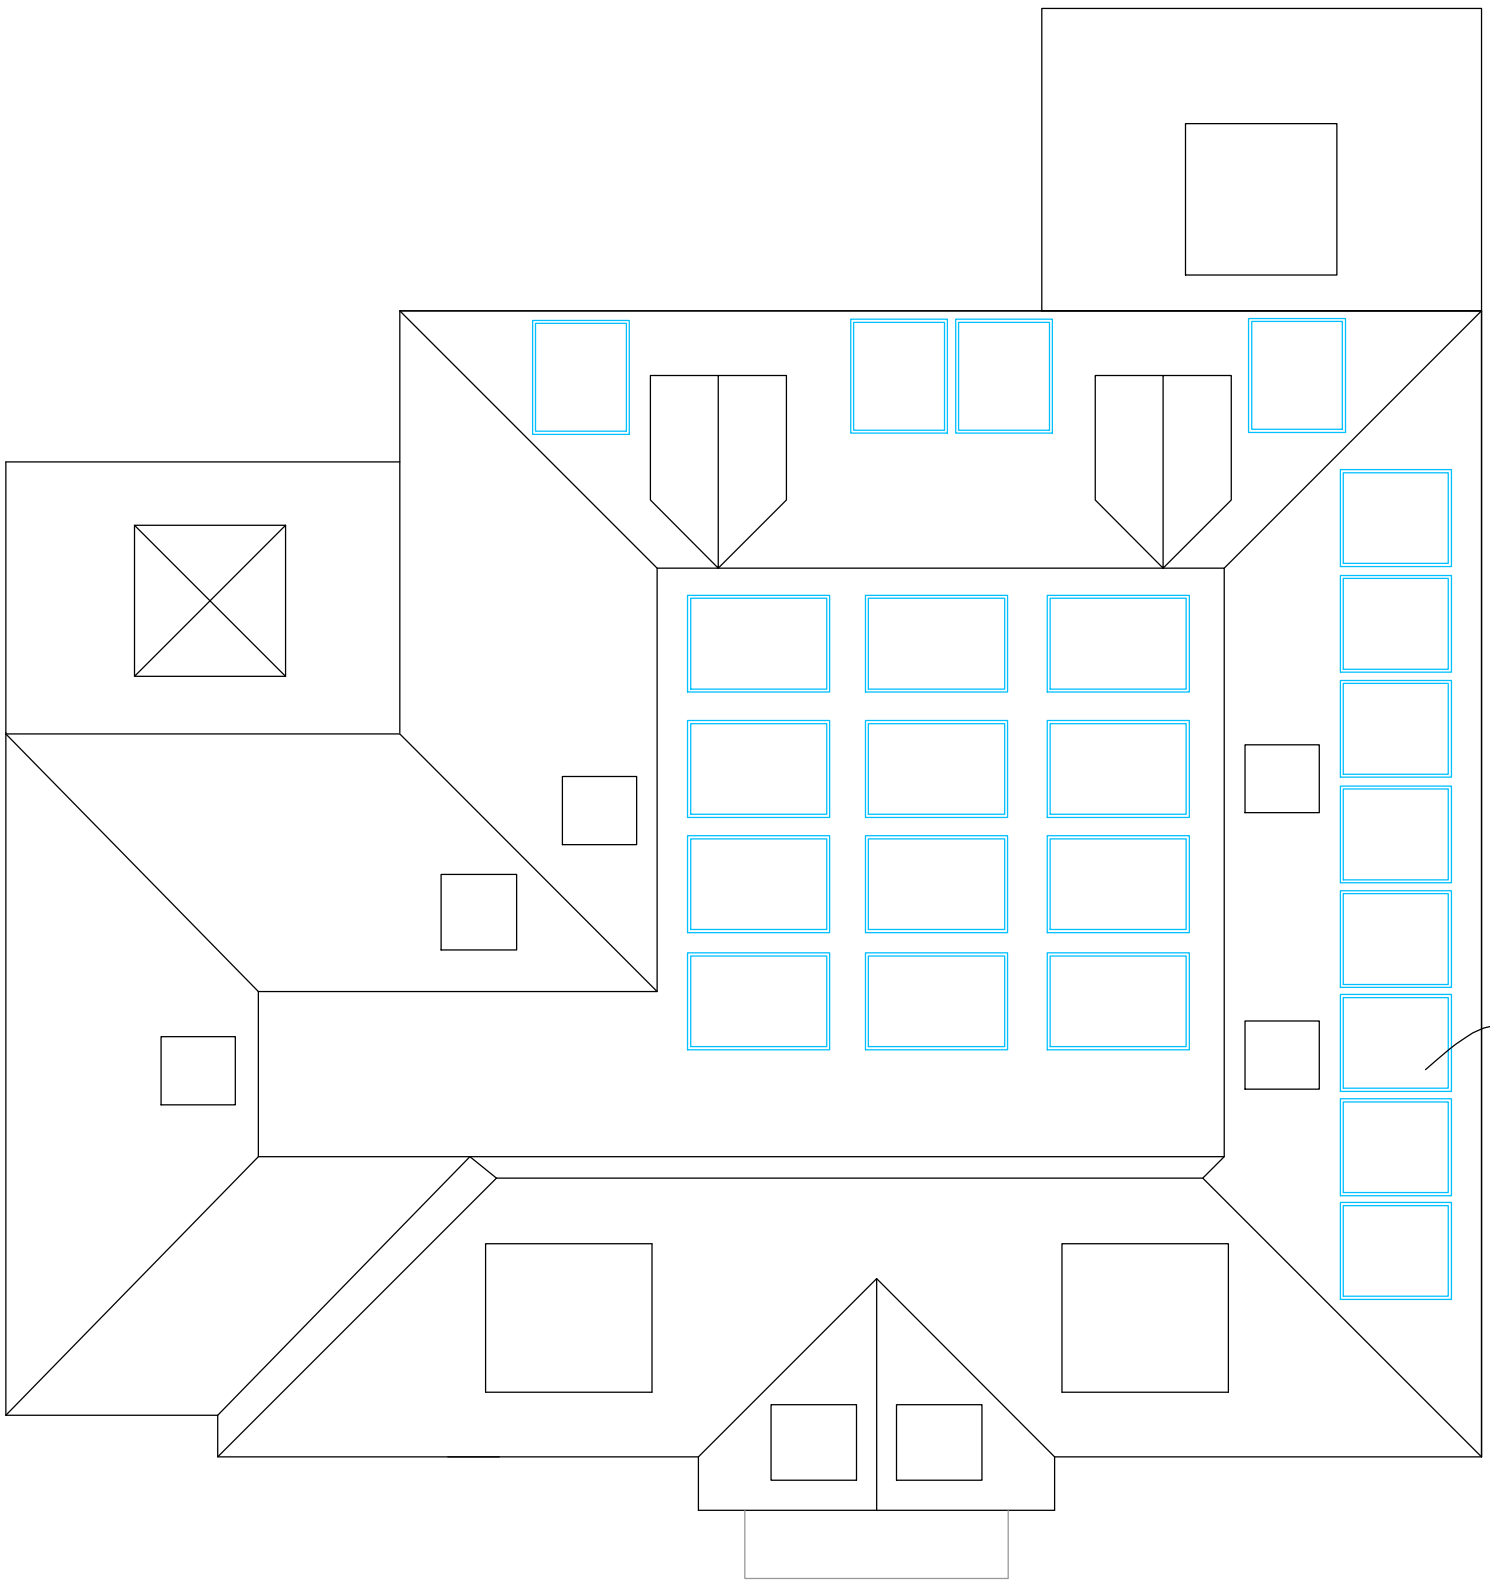


ROOF PLAN

Rev.	Amendments
A	House size reduced 27/05/25
B	Rear dormer changed 05/06/25
C	Window added to bathroom 09/06/25
D	Ground floor rear extended 2m more, internal layout amended 19/06/25
E	Ground floor left corner filled, first floor rear extended 03/09/25
F	Ground floor left corner reduced 19/09/25
G	External changes 18/02/26
H	Internal changes 10/04/26
J	Rear extended, solar panels added, roof light added 01/07/26

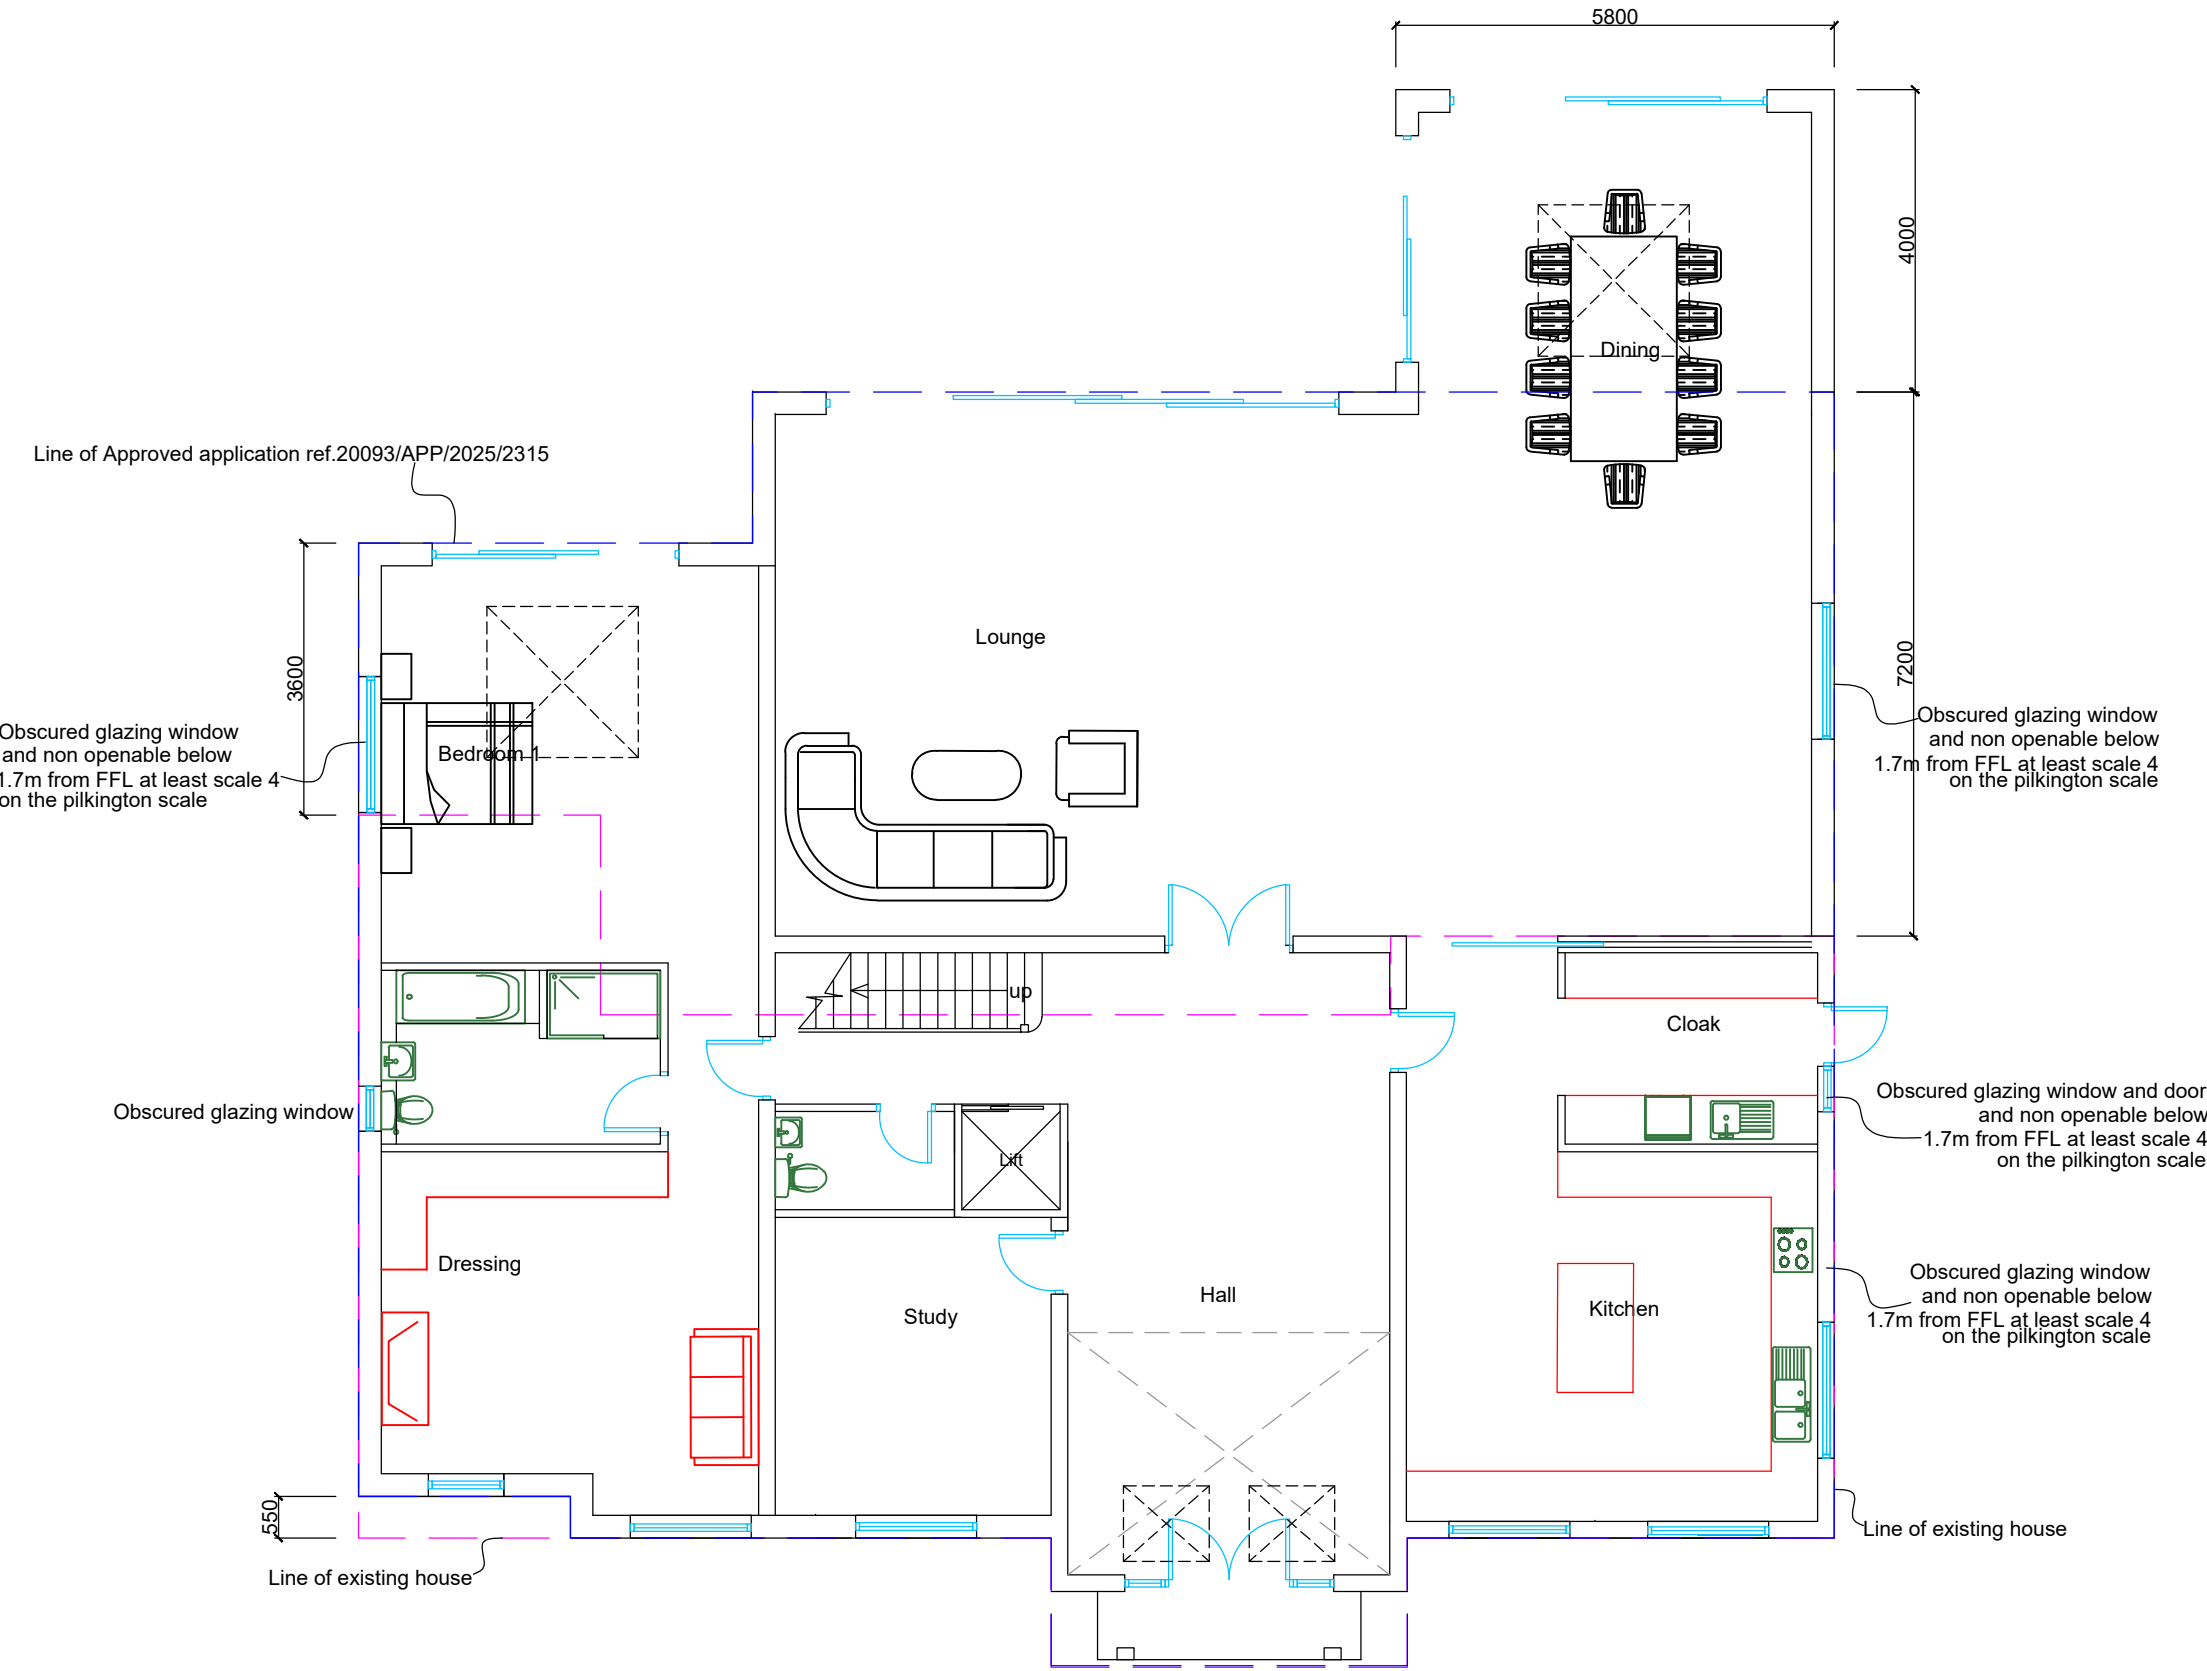


GROUND FLOOR PLAN

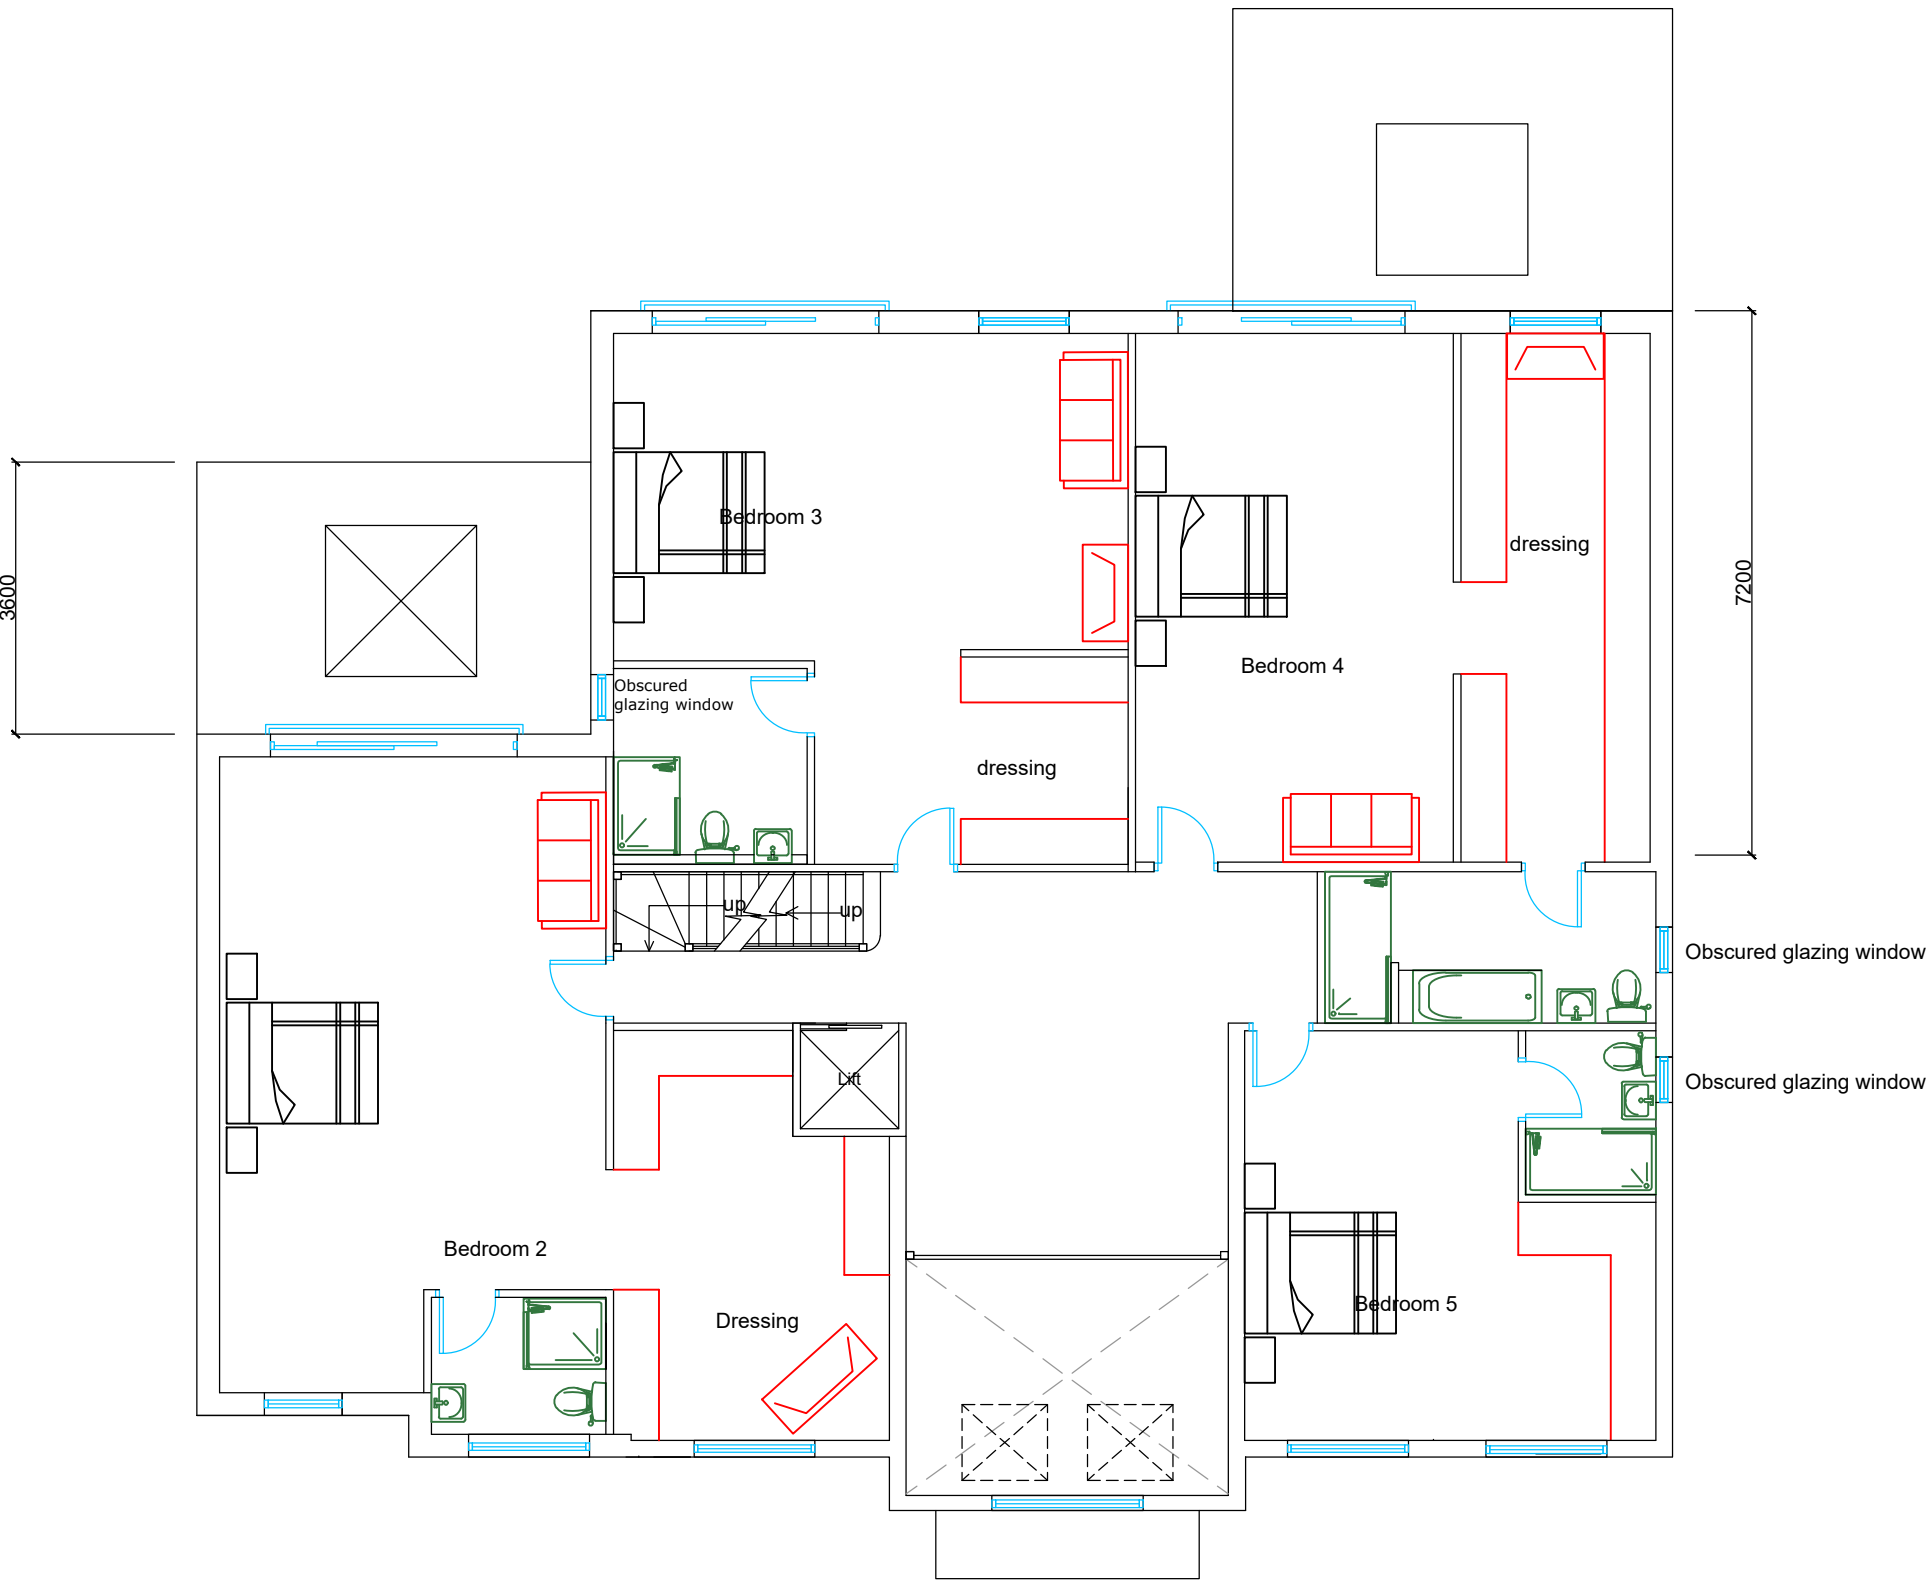

FIRST FLOOR PLAN

PROPOSED FLOOR PLANS

24 THE DRIVE, ICKENHAM, UXBRIDGE,
UB10 8AF

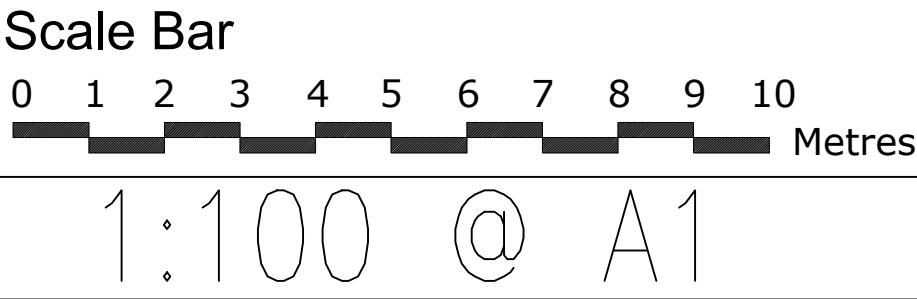

THE GILLETT MACLEOD PARTNERSHIP
Chartered Architects & Town Planning Consultants
1 High Road Old Eastcote Pinner Middlesex HA5 2EW tel. 0208 868 1333

Drg. No. 25/3661/3^J
Scale 1:100@A3
Date 31/01/25
Drawn by AK

REVISION
J
(C) drawer