

Rev.	Amendments
A	House size reduced 27/05/25
B	Rear dormer changed 05/06/25
C	Window added, pitch roof changed 09/06/25
D	Ground floor rear extended 2m more, internal layout amended 19/06/25
E	Ground floor left corner filled, first floor rear extended 03/09/25
F	Ground floor left corner reduced 19/09/25
G	External changes 18/02/26



NORTH WEST ELEVATION



SOUTH WEST ELEVATION




SOUTH EAST ELEVATION



NORTH EAST ELEVATION

PROPOSED ELEVATIONS

24 THE DRIVE, ICKENHAM, UXBRIDGE,
UB10 8AF

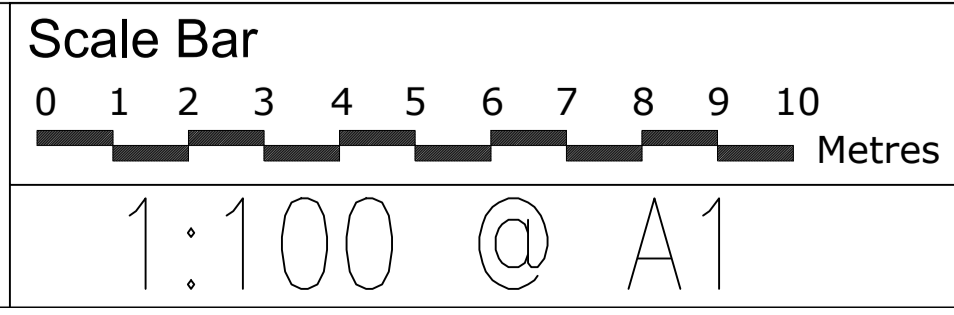

THE GILLETT MACLEOD PARTNERSHIP
Chartered Architects & Town Planning Consultants
1 High Road Old Eastcote Pinner Middlesex HA5 2EW tel. 0208 868 1333

Drg. No. 25/3661/4^G
Scale 1:100@A3
Date 31/01/25
Drawn by AK

REVISION
G
C drawer