




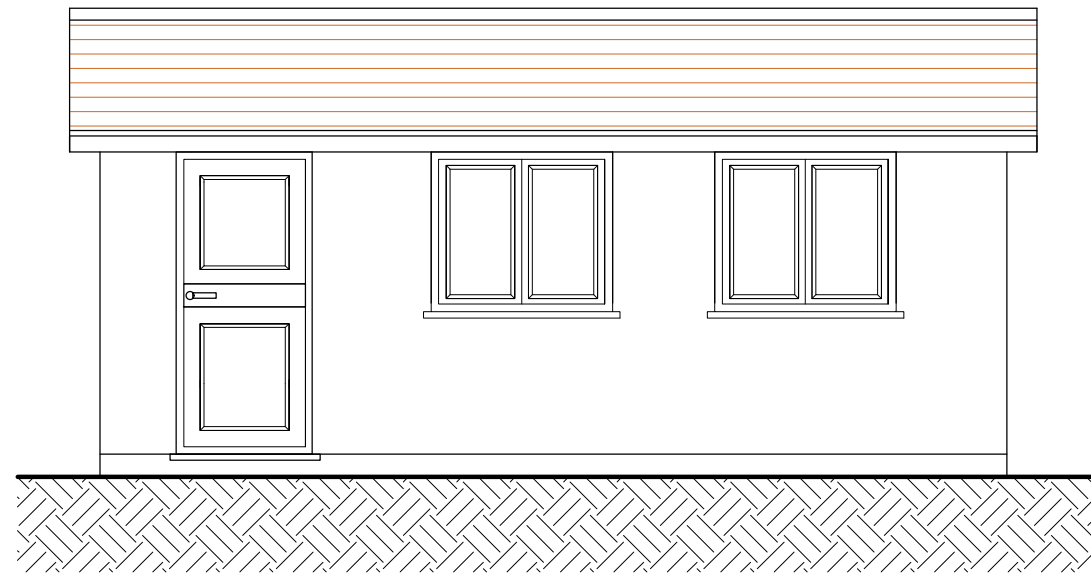


NORTH WEST ELEVATION

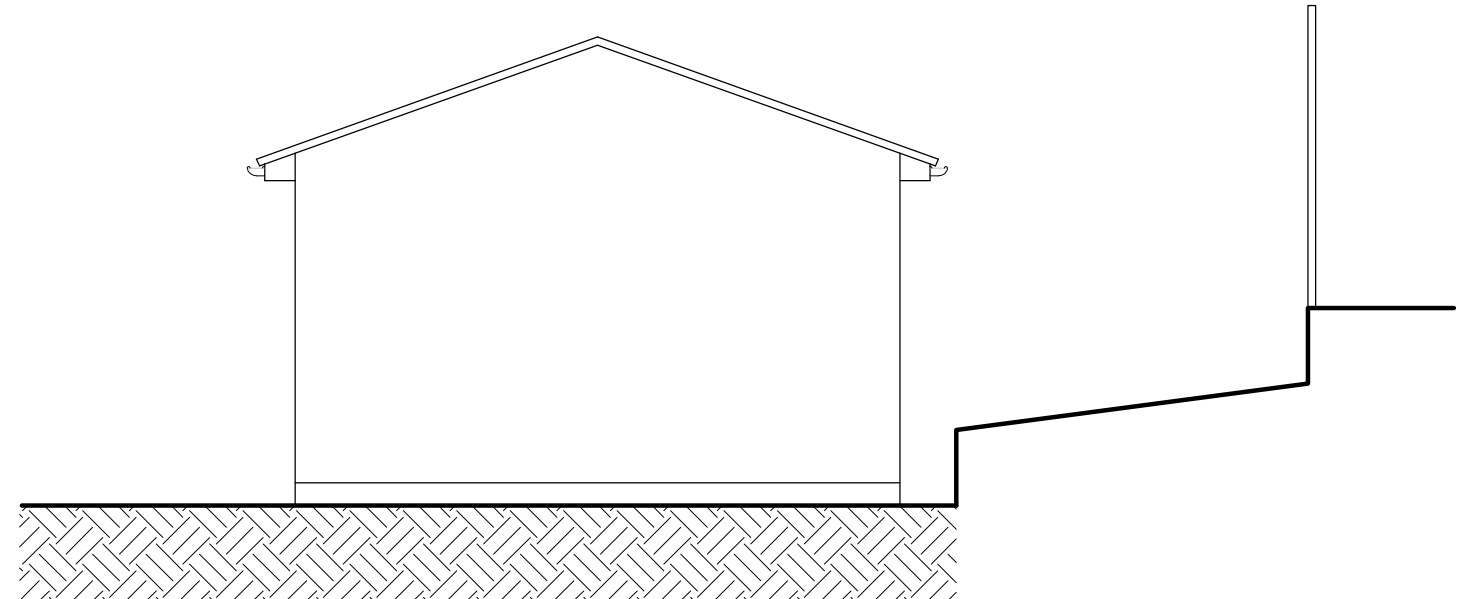

SOUTH WEST ELEVATION

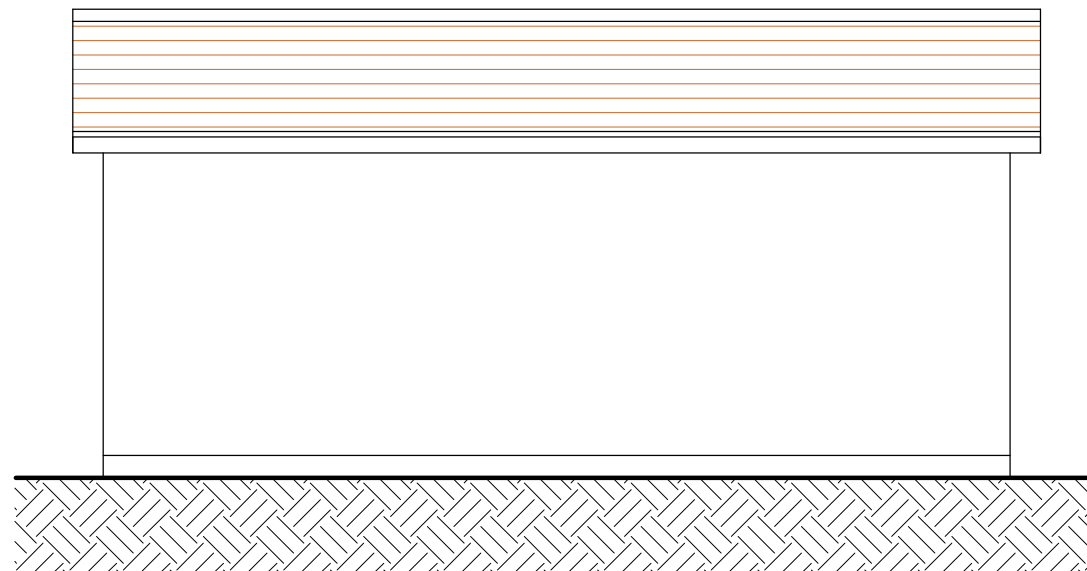


SOUTH EAST ELEVATION

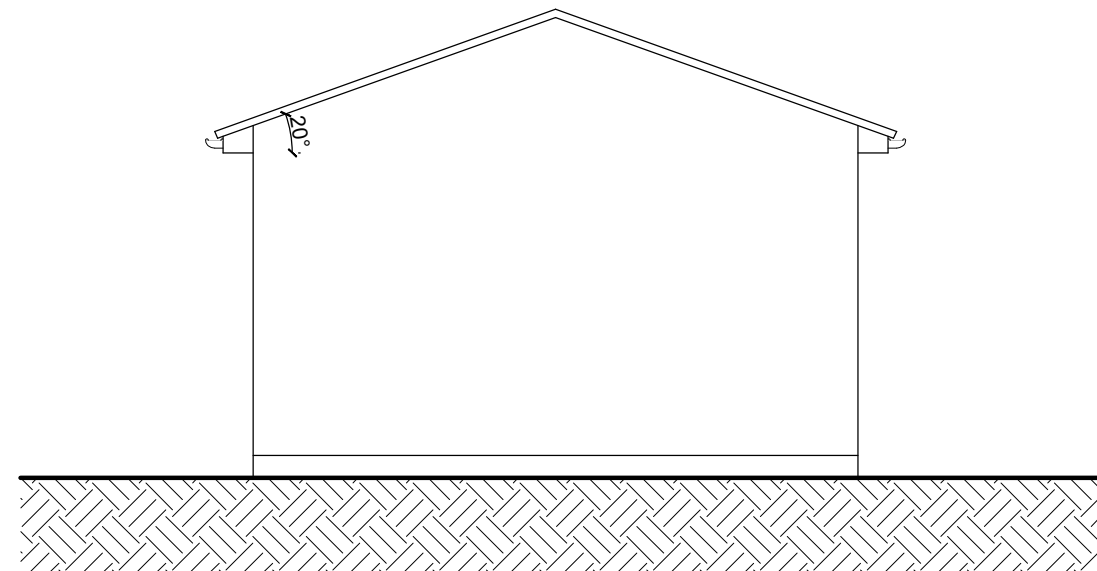

NORTH EAST ELEVATION

ELEVATIONS

*1 HIGH ROAD, OLD EASTCOTE,
PINNER HA5 2EW*

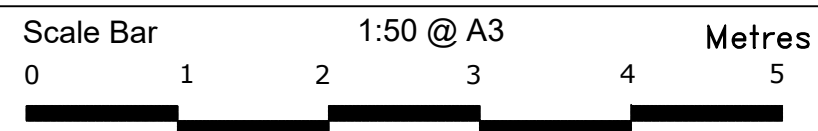

THE GILLETT MACLEOD PARTNERSHIP
Chartered Architects & Town Planning Consultants
1 High Road Old Eastcote Pinner Middlesex HA5 2EW tel. 0208 868 1333

Drg. No. 20/3367/2
Scale 1:50
Date 27/03/25
Drawn by KH

REVISION	
(C)	drawn