




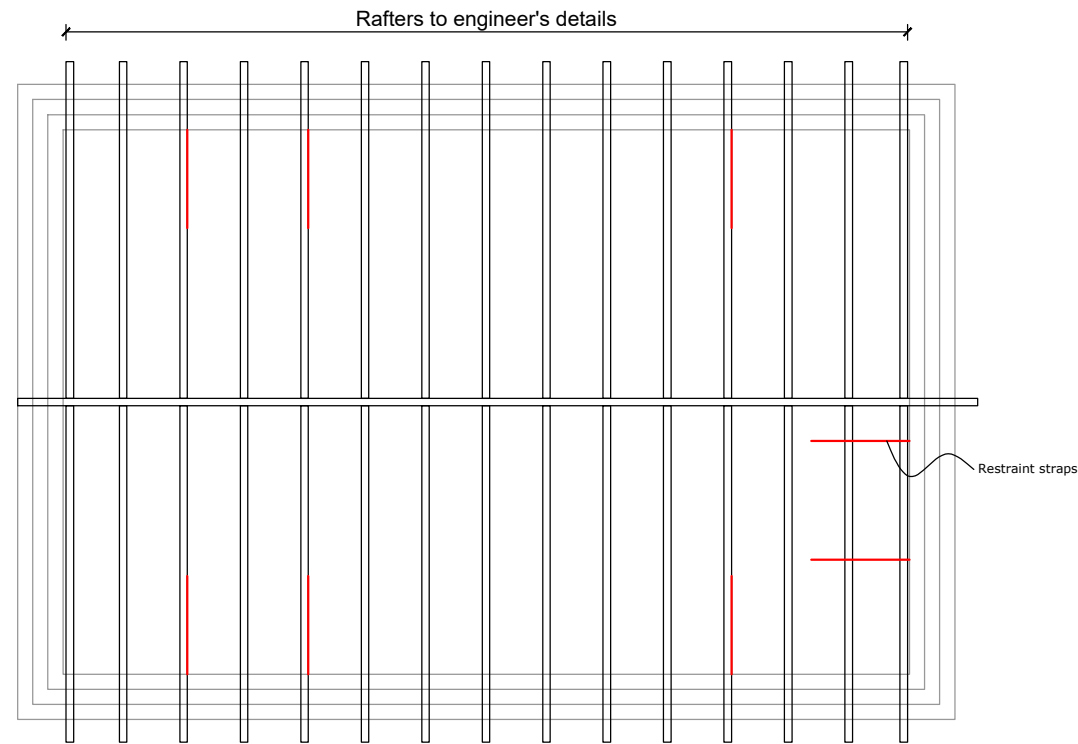


ROOF LAYOUT

 

ROOF PLAN

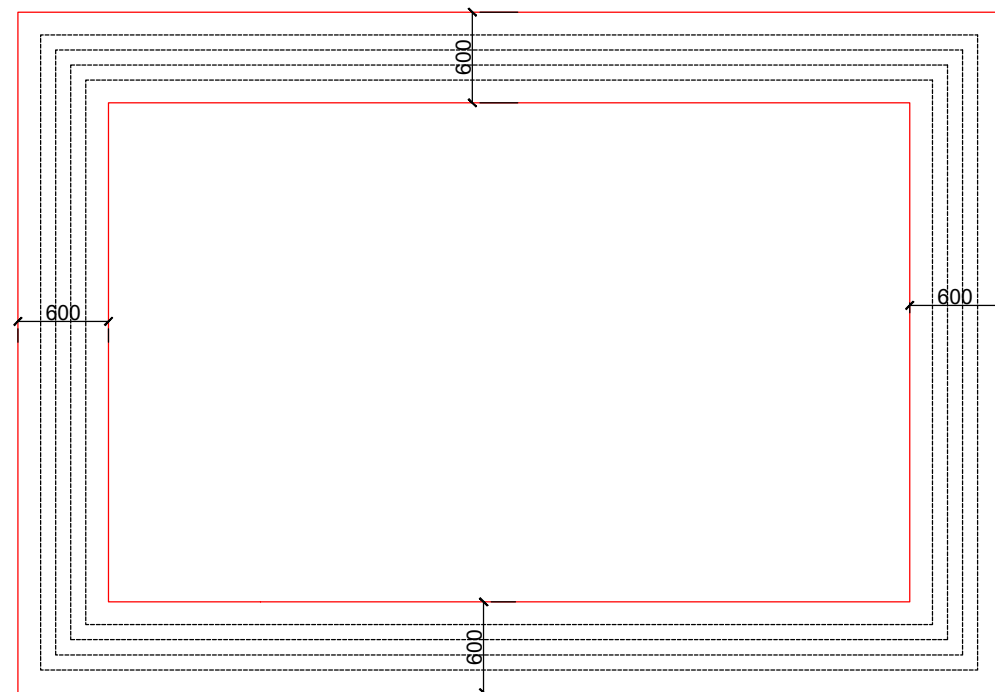


FOUNDATION PLAN

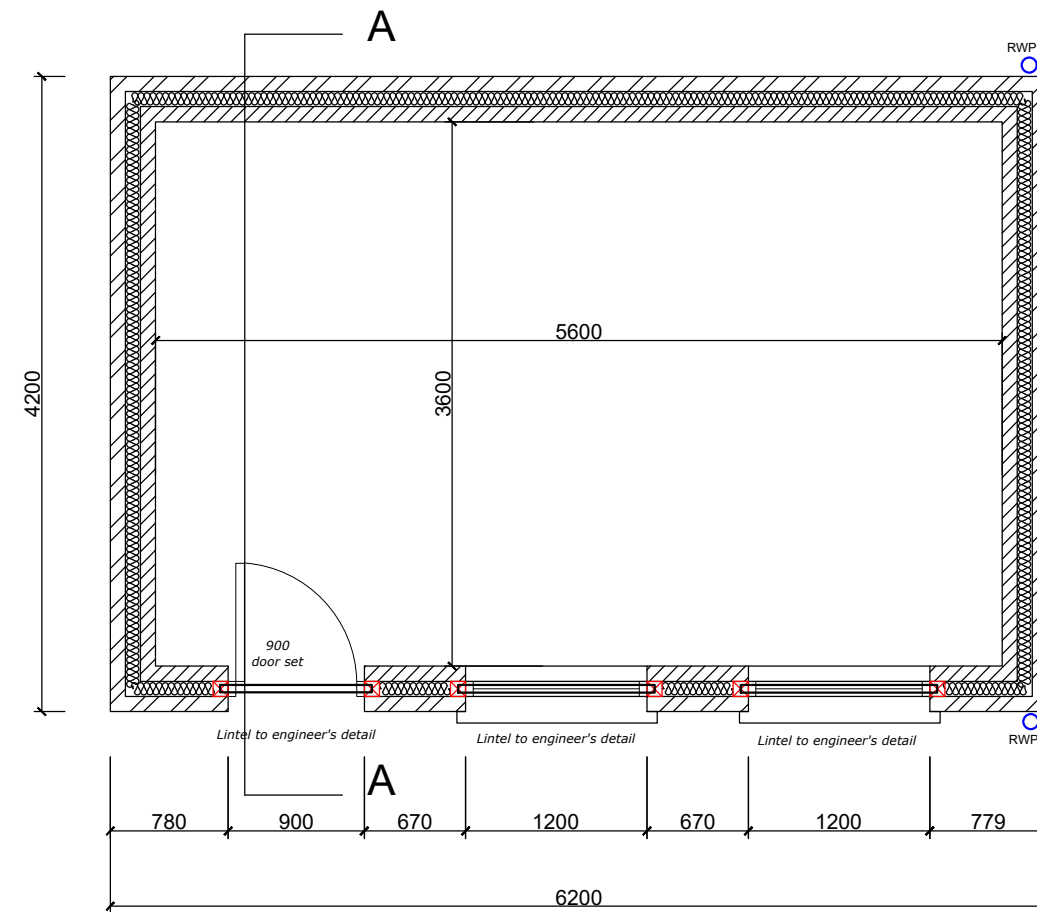

GROUND FLOOR PLAN

FOUNDATION,
FLOOR AND
ROOF PLANS

**1 HIGH ROAD, OLD EASTCOTE,
PINNERS HA5 2EW**

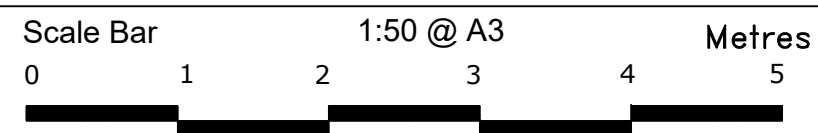

THE GILLETT MACLEOD PARTNERSHIP
Chartered Architects & Town Planning Consultants
1 High Road Old Eastcote Pinner Middlesex HA5 2EW tel. 0208 868 1333

Drg. No. 20/3367/3
Scale 1:50
Date 27/03/25
Drawn by KH

REVISION	
(C)	drawn