


Rev.	Amendments
A	Label added 22/10/20
B	street scene added 16/12/20
C	Label changed 09/12/21




ROOF PLAN




NORTH WEST ELEVATION

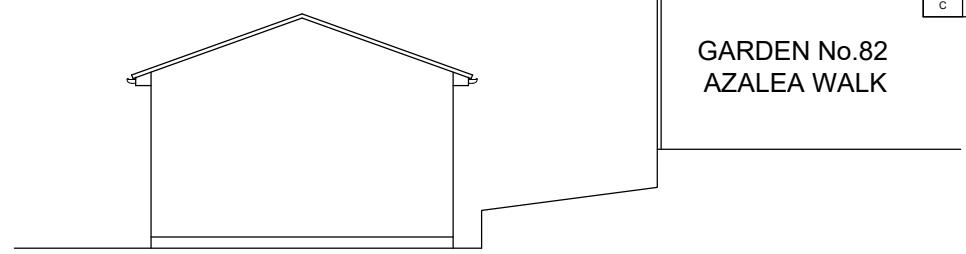


SOUTH WEST ELEVATION

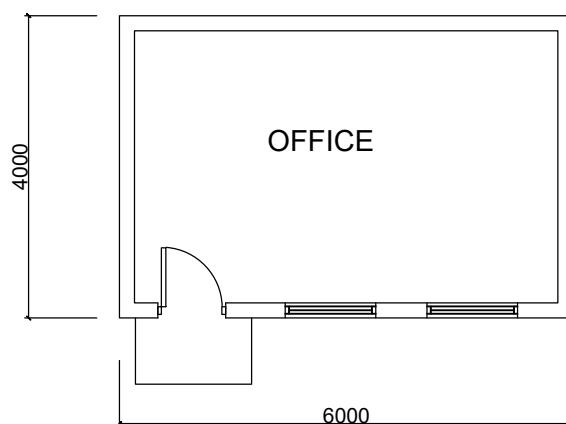

FLOOR PLAN

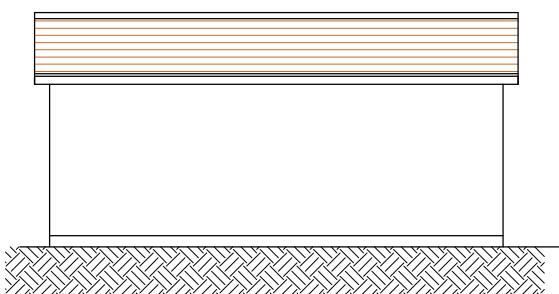


SOUTH EAST ELEVATION

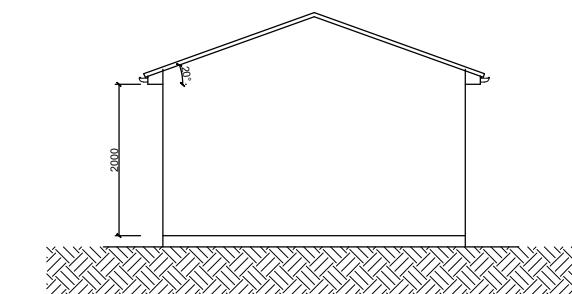

NORTH EAST ELEVATION

82 azalea walk

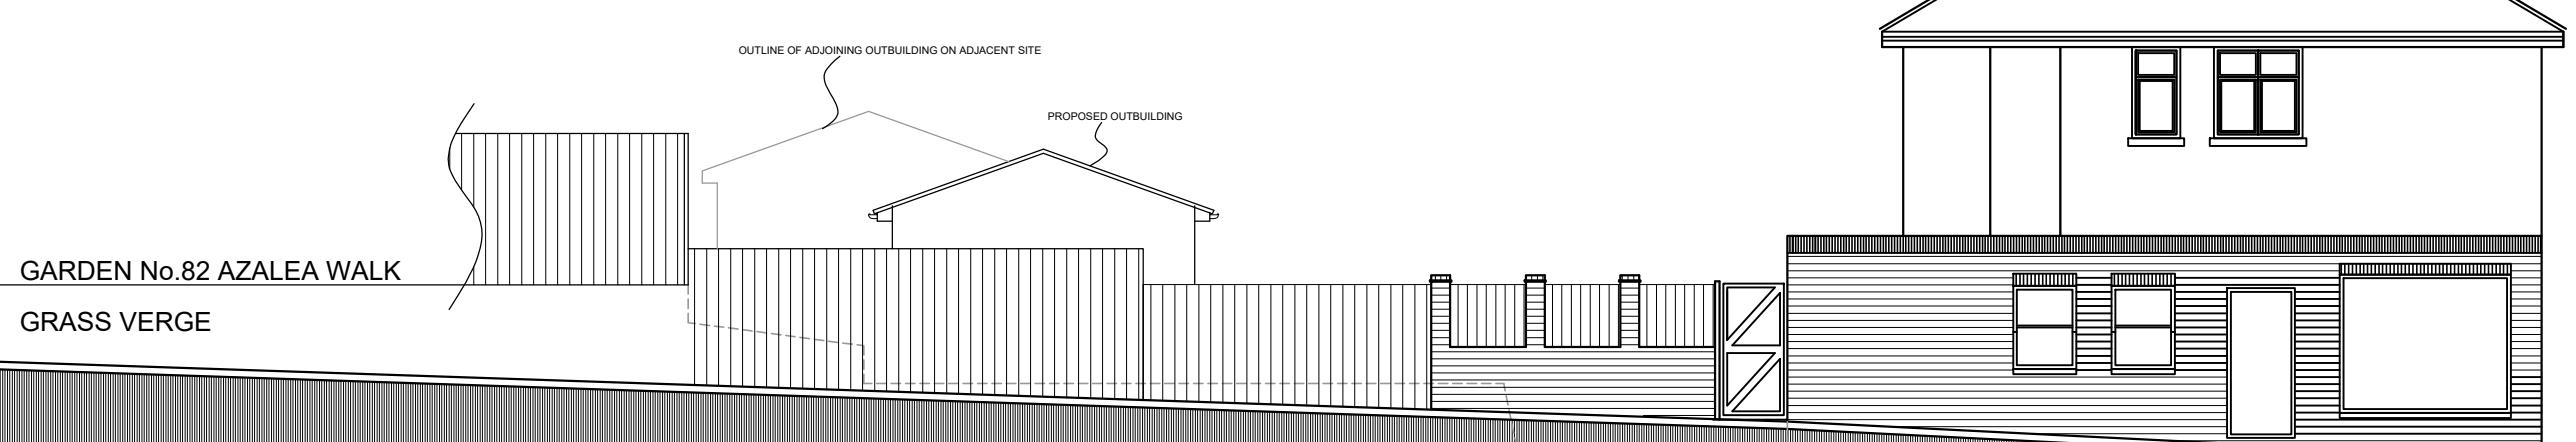

1 HIGH ROAD, OLD EASTCOTE,
PINNER HA5 2EW

Scale Bar 1:100 @ A3 Metres
0 1 2 3 4 5 6 7 8 9 10



THE GILLETT MACLEOD PARTNERSHIP
Chartered Architects & Town Planning Consultants
1 High Road Old Eastcote Pinner Middlesex HA5 2EW tel. 0208 868 1333

Drg. No. 20/3367/2C
Scale 1:100@A3
Date 08/10/20
Drawn by AK

REVISION
C
C drawer

GARDEN No.82
AZALEA WALK

PROPOSED OUT BUILDING
PLANS AND ELEVATIONS