




ROOF PLAN

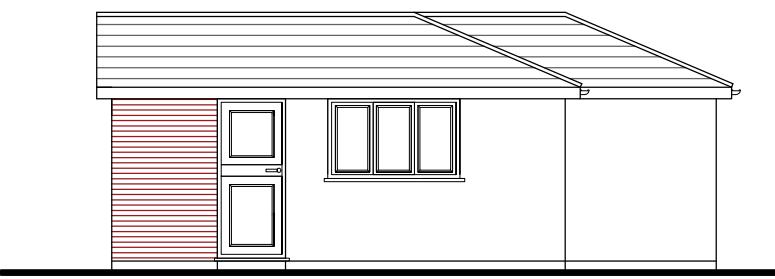


NORTH WEST ELEVATION

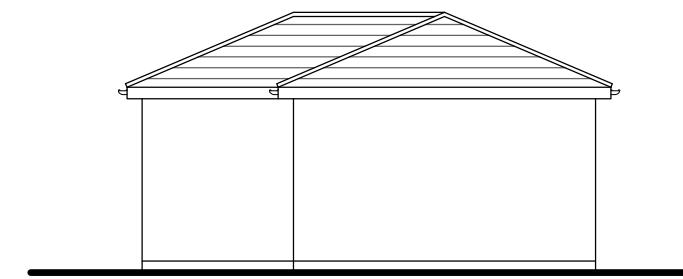


SOUTH WEST ELEVATION

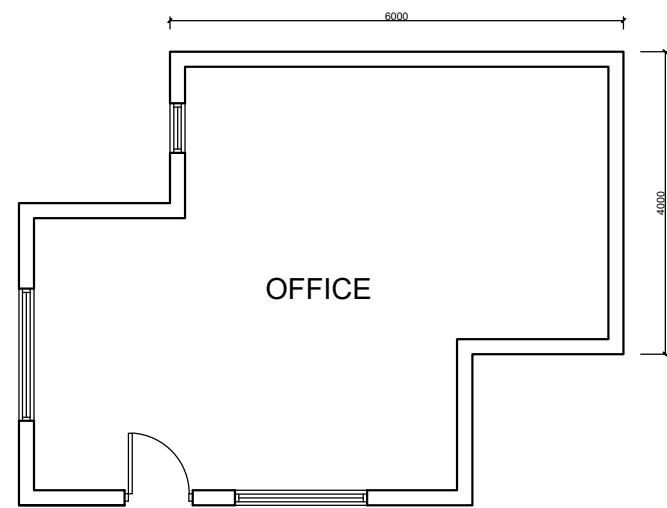

FLOOR PLAN

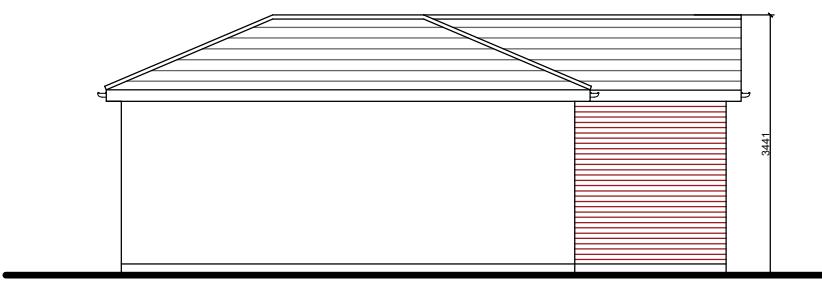


SOUTH EAST ELEVATION

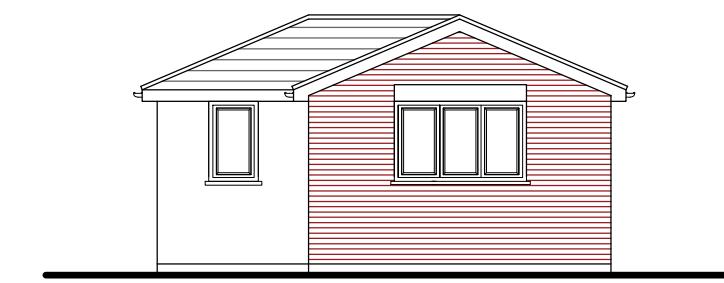

NORTH EAST ELEVATION

82 azalea walk

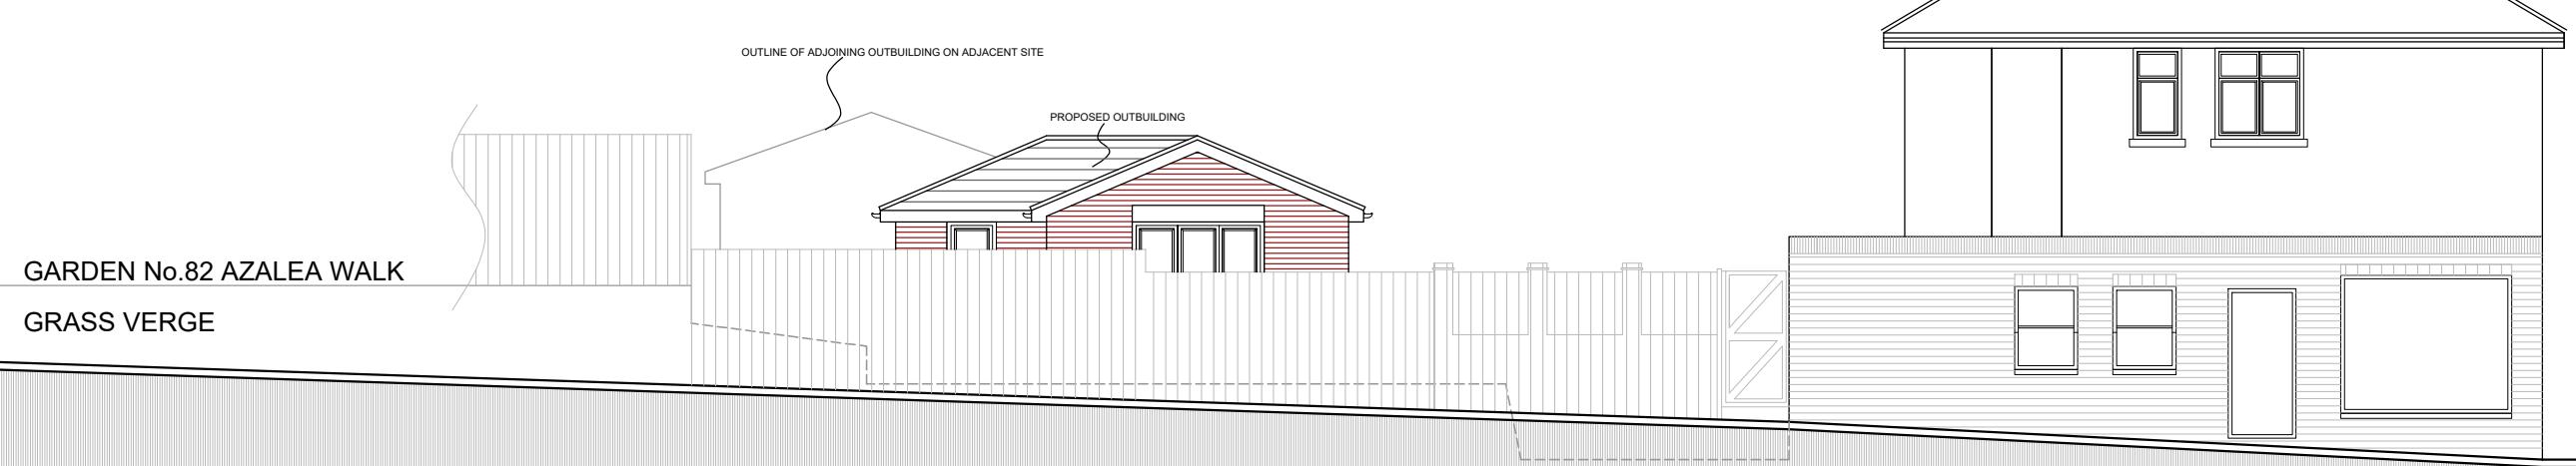

1 HIGH ROAD, OLD EASTCOTE,
PINNER HA5 2EW

Scale Bar 1:100 @ A3 Metres

0 1 2 3 4 5 6 7 8 9 10



THE GILLETT MACLEOD PARTNERSHIP
Chartered Architects & Town Planning Consultants
1 High Road Old Eastcote Pinner Middlesex HA5 2EW tel. 0208 868 1333

Drg. No. 20/3367/12
Scale 1:100@A3
Date 10/01/25
Drawn by KH

REVISION
C
drawer

PROPOSED OUT BUILDING
PLANS AND ELEVATIONS