




SCALE BAR 1:50 @ A1

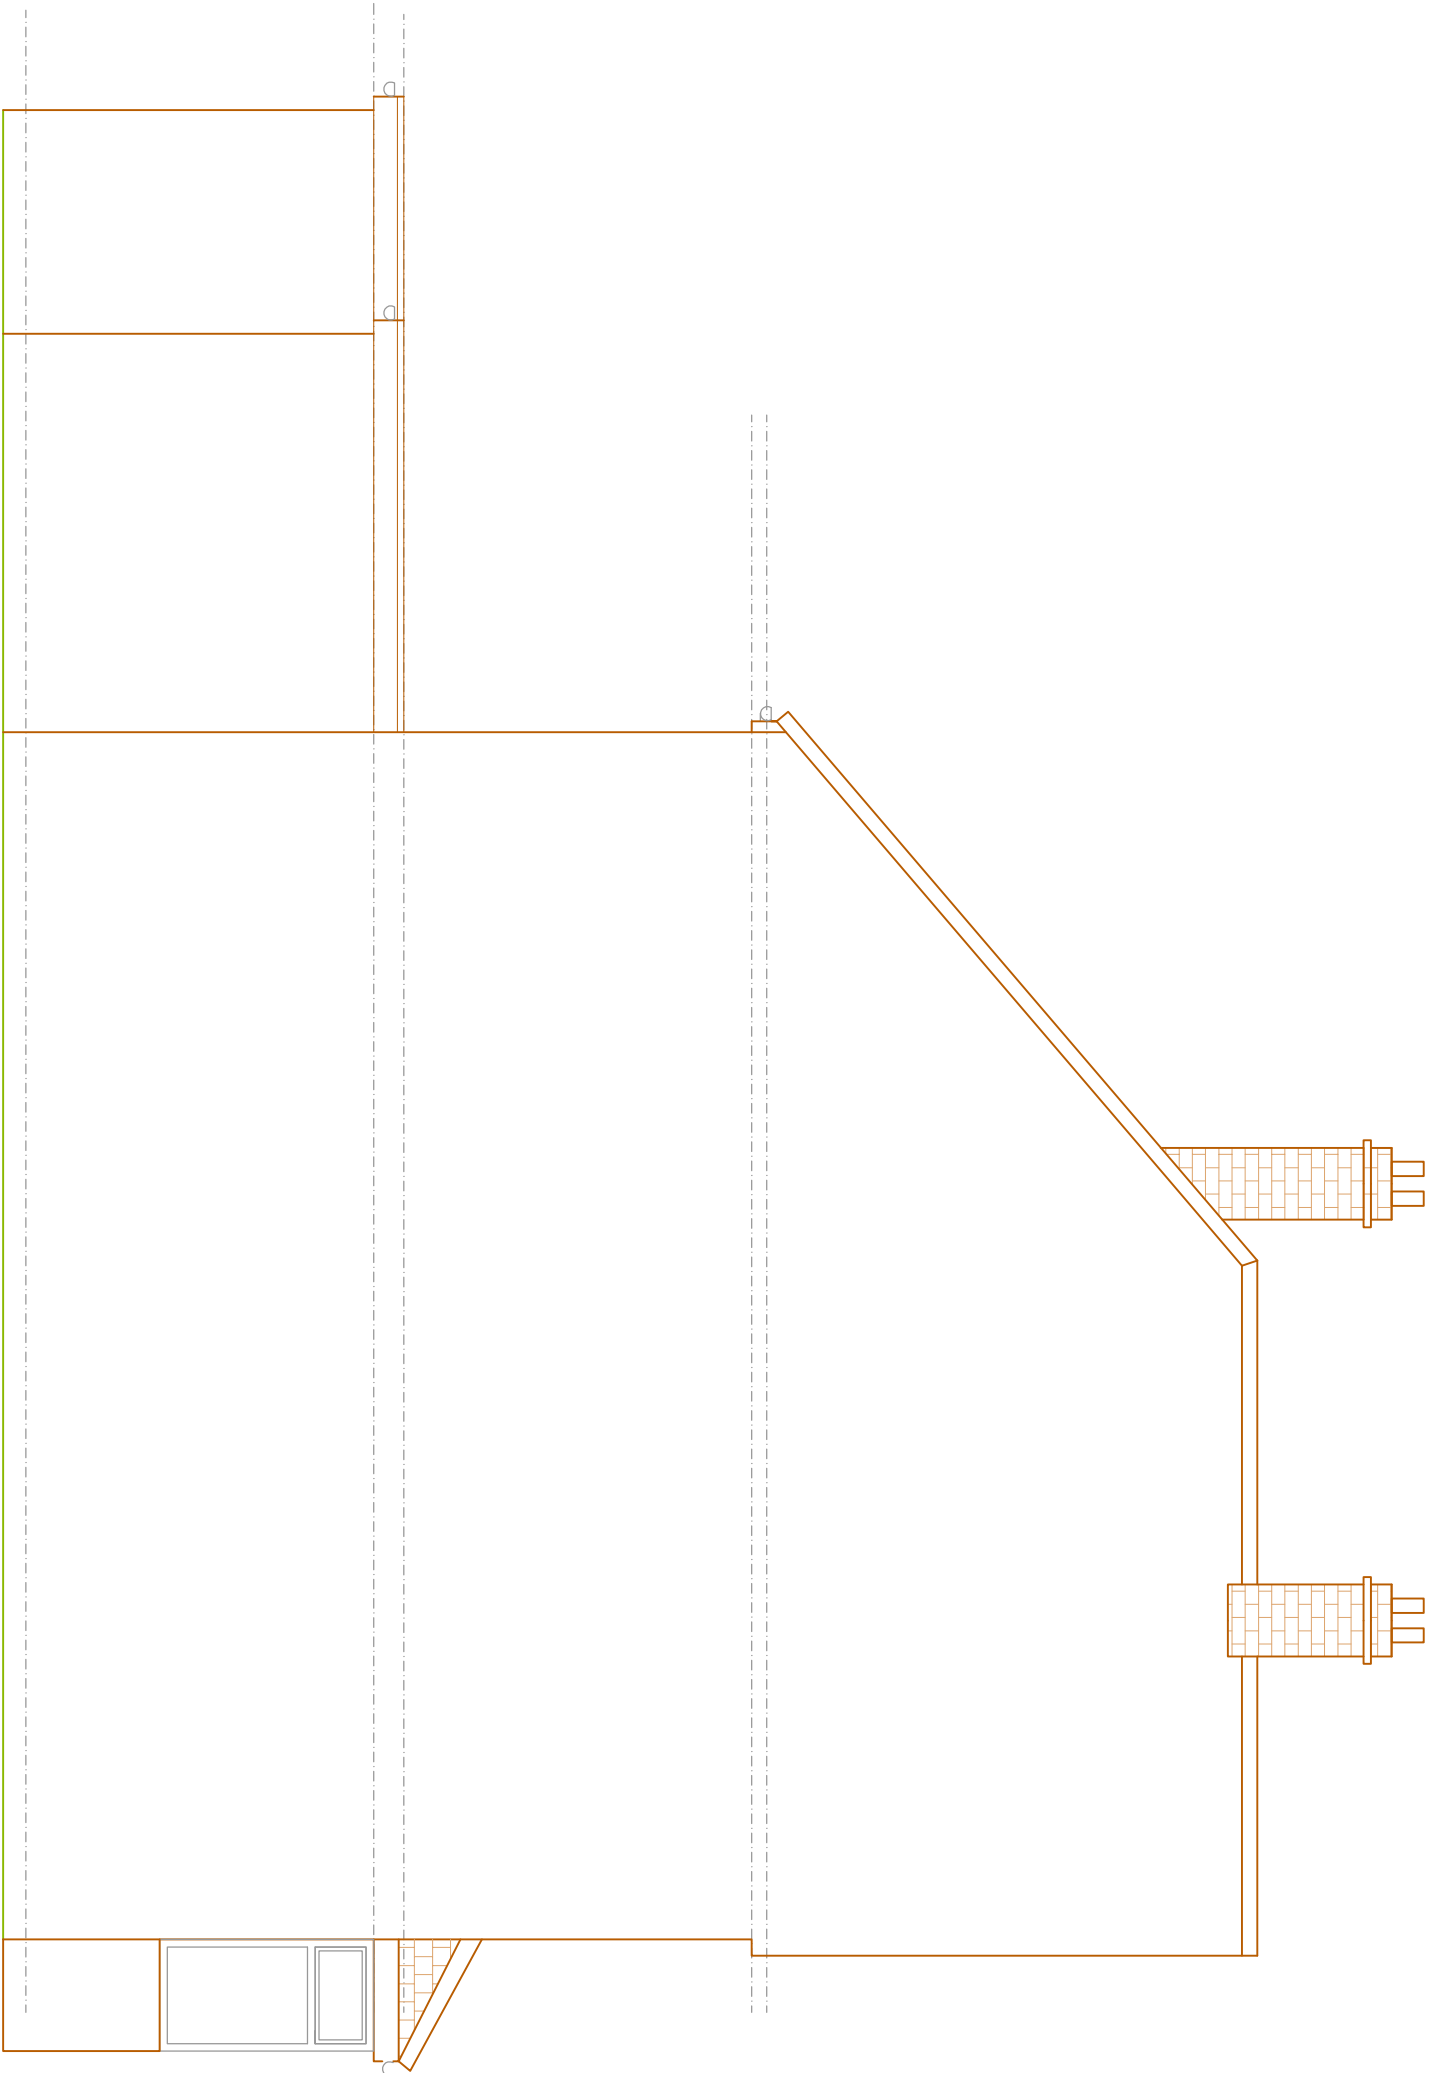

EXISTING SIDE ELEVATION 1
SCALE BAR 1:50 @ A1

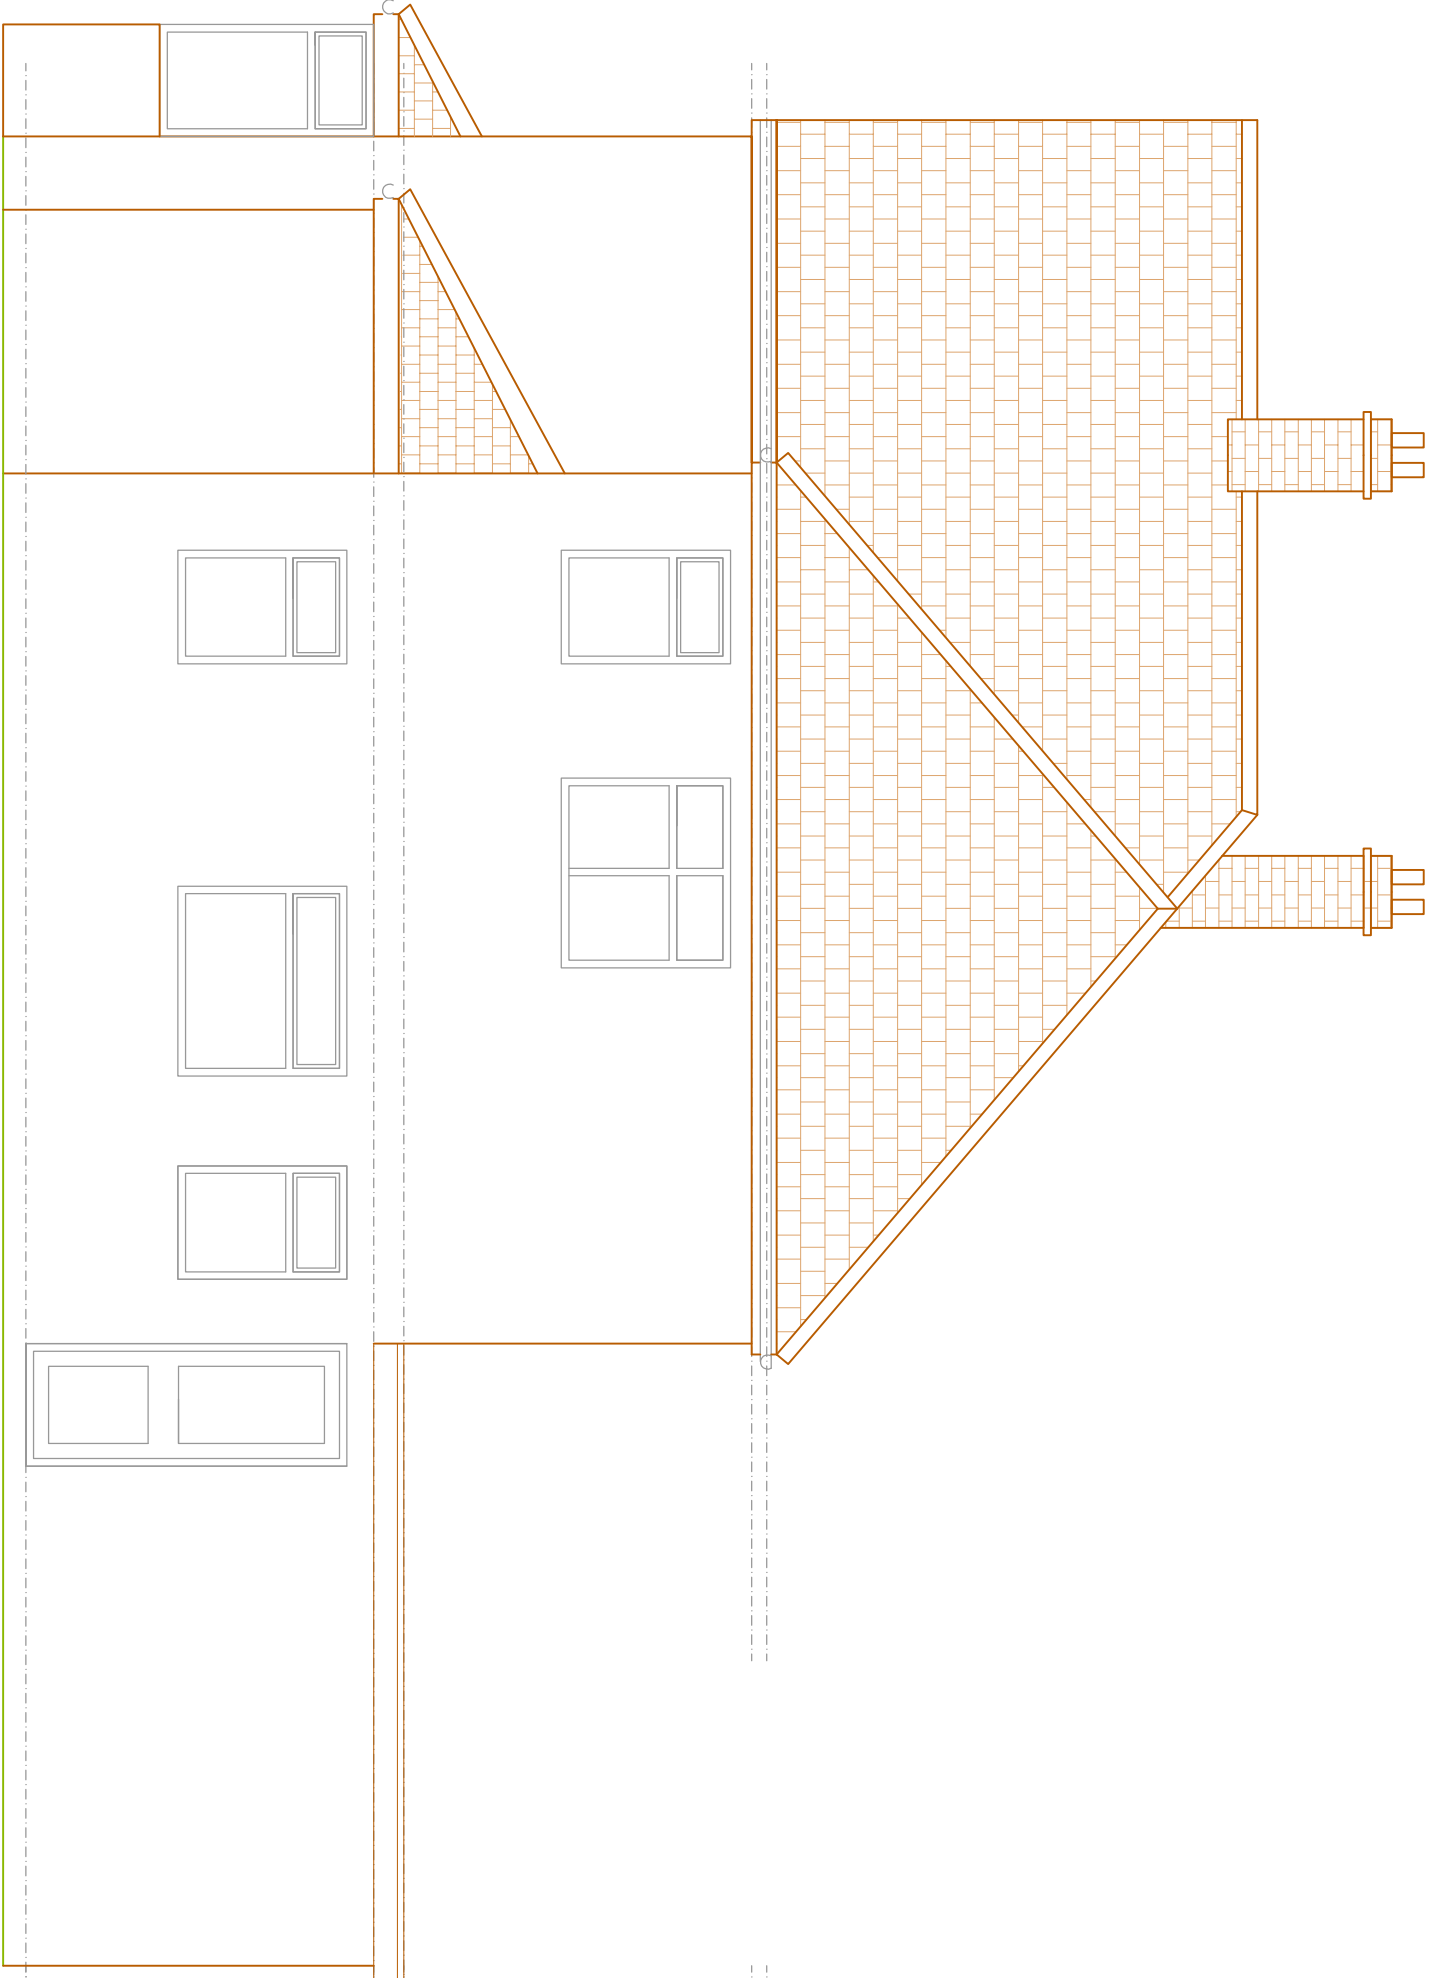

EXISTING SIDE ELEVATION 2
SCALE BAR 1:50 @ A1

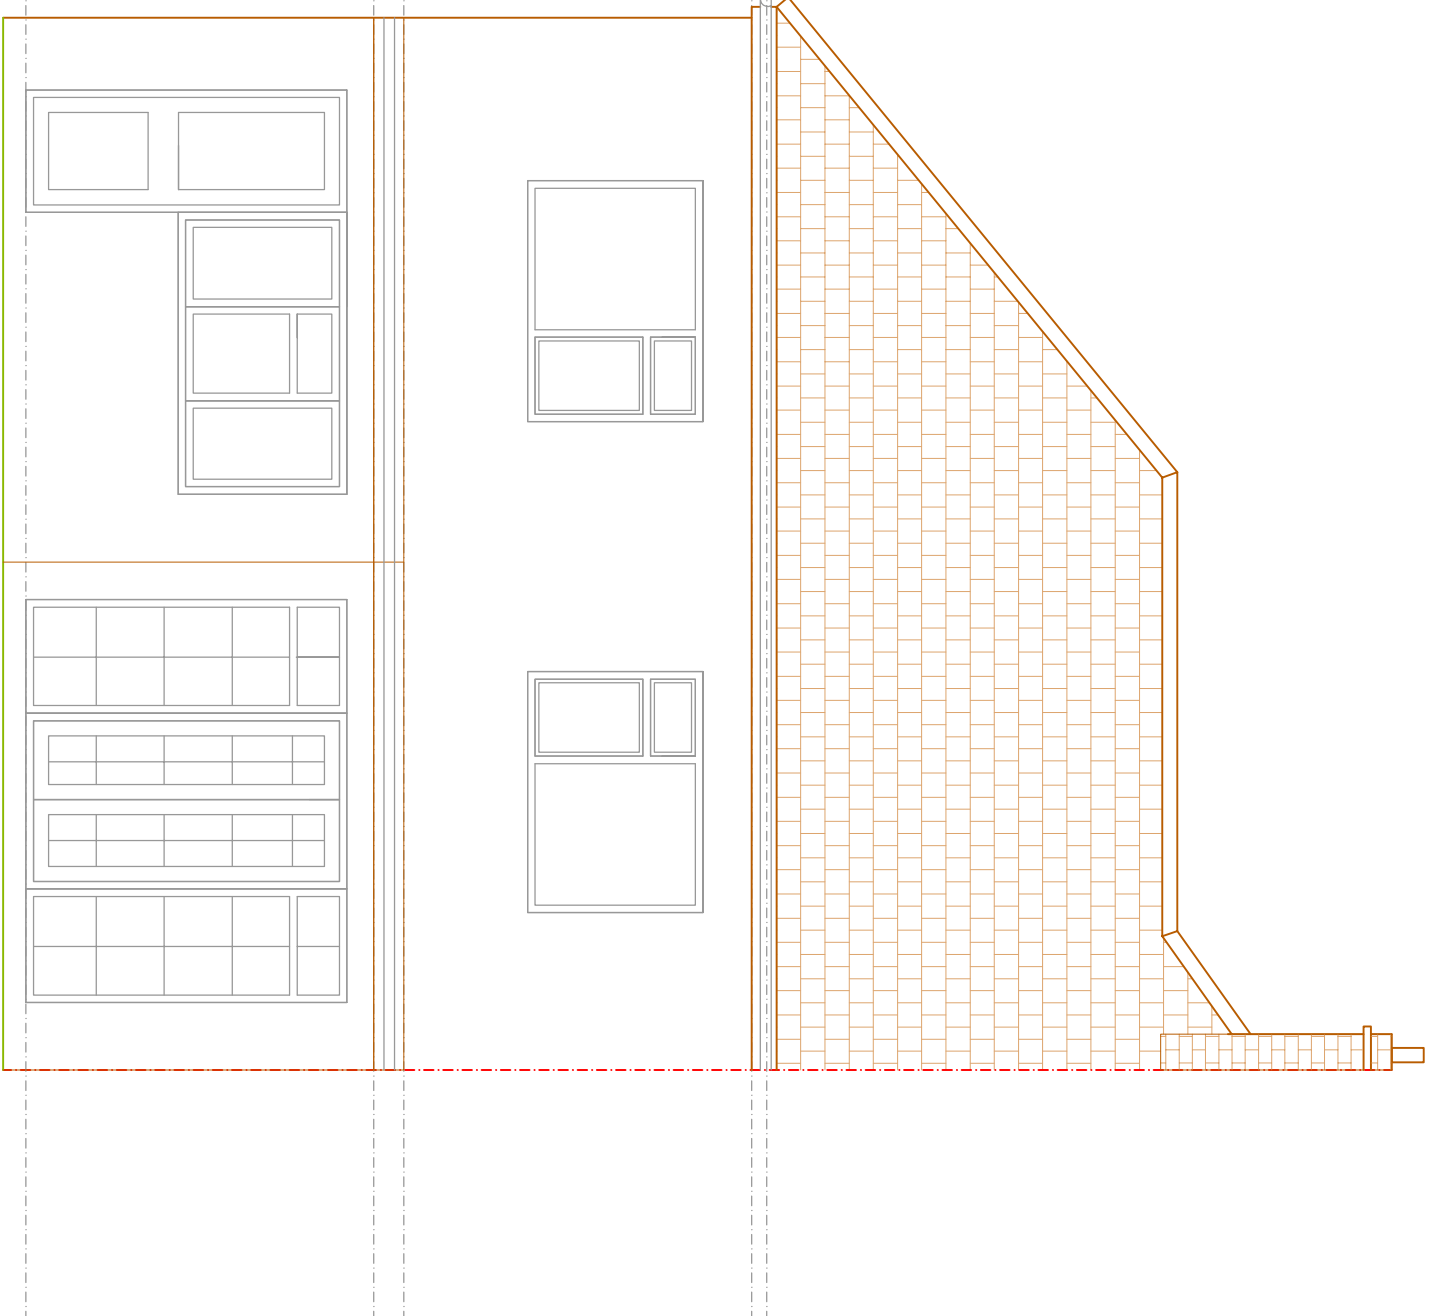

EXISTING REAR ELEVATION
SCALE BAR 1:50 @ A1

REVISION	DESCRIPTION	DATE	BY
Cotswold Residential Design Ltd			

Oxford Office: 1335 Cardington Mobile Home Park,
Millespore Road

Cardenon
Oxfordshire,
OX18 3FU
Telephone: 07865726328
Email:cotswoldresidential@yahoo.com

DRAWING TITLE: EXISTING ELEVATIONS

SITE ADDRESS: 114B NORTHWOOD ROAD, HAREFIELD, URB9 6PB

SCALE: 1:50 @ A1

DRAWN BY: BG

DATE: 23.03.21

RAWING NO: NORTHWOOD/02