






SCALE BAR 1:50 @ A1

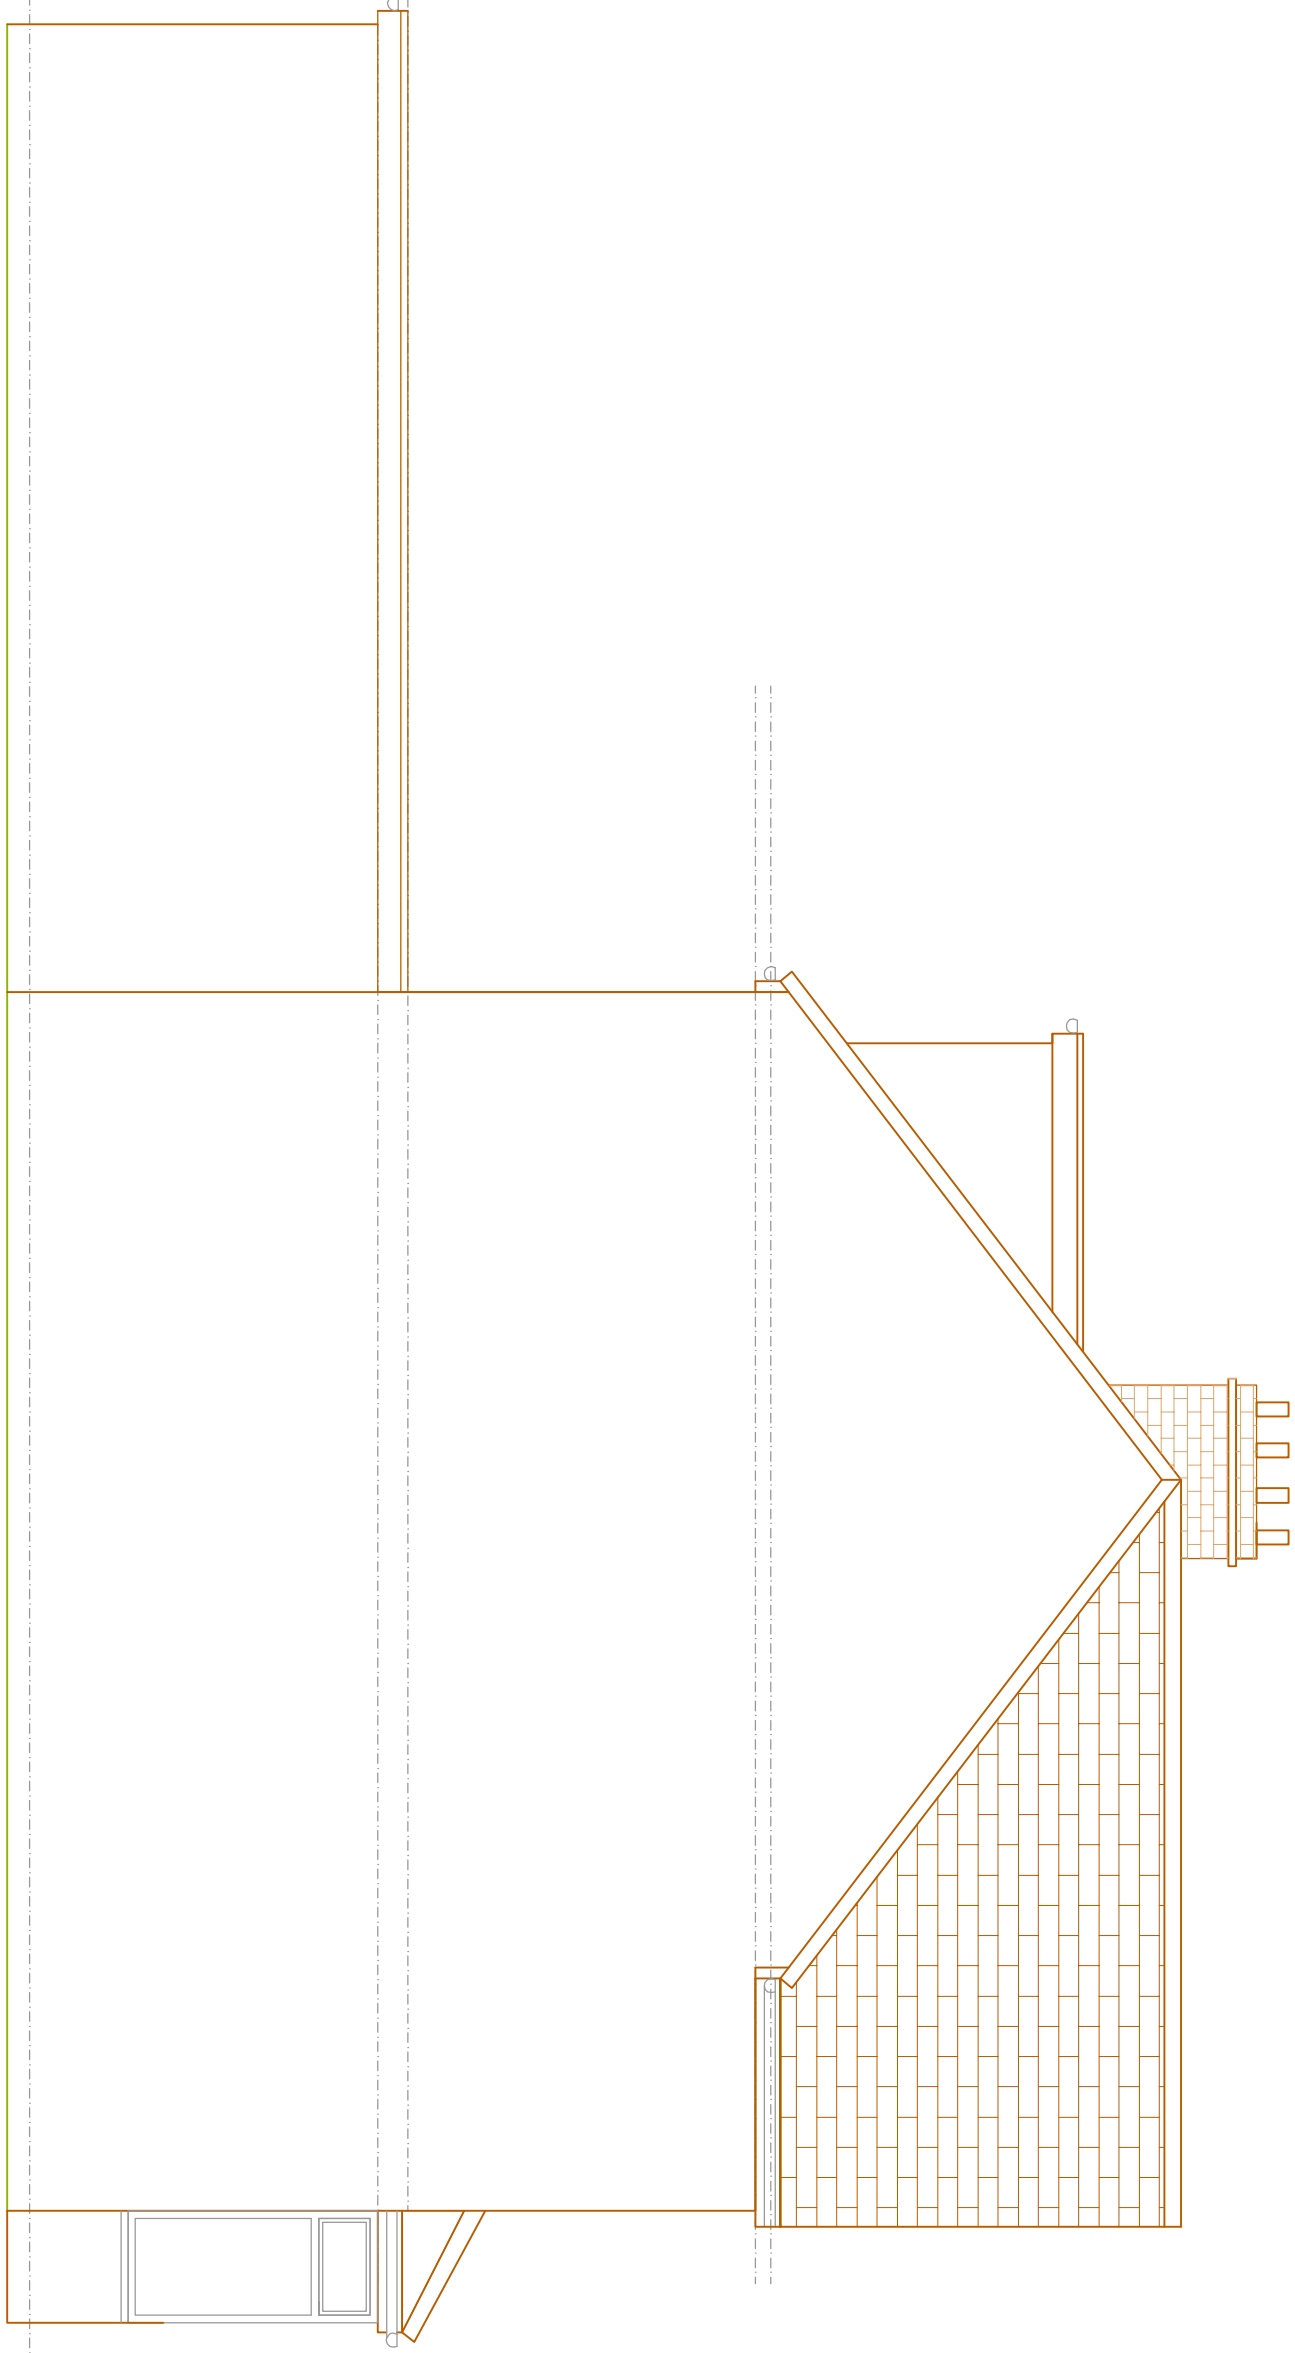


PROPOSED SIDE ELEVATION 1
SCALE BAR 1:50 @ A1

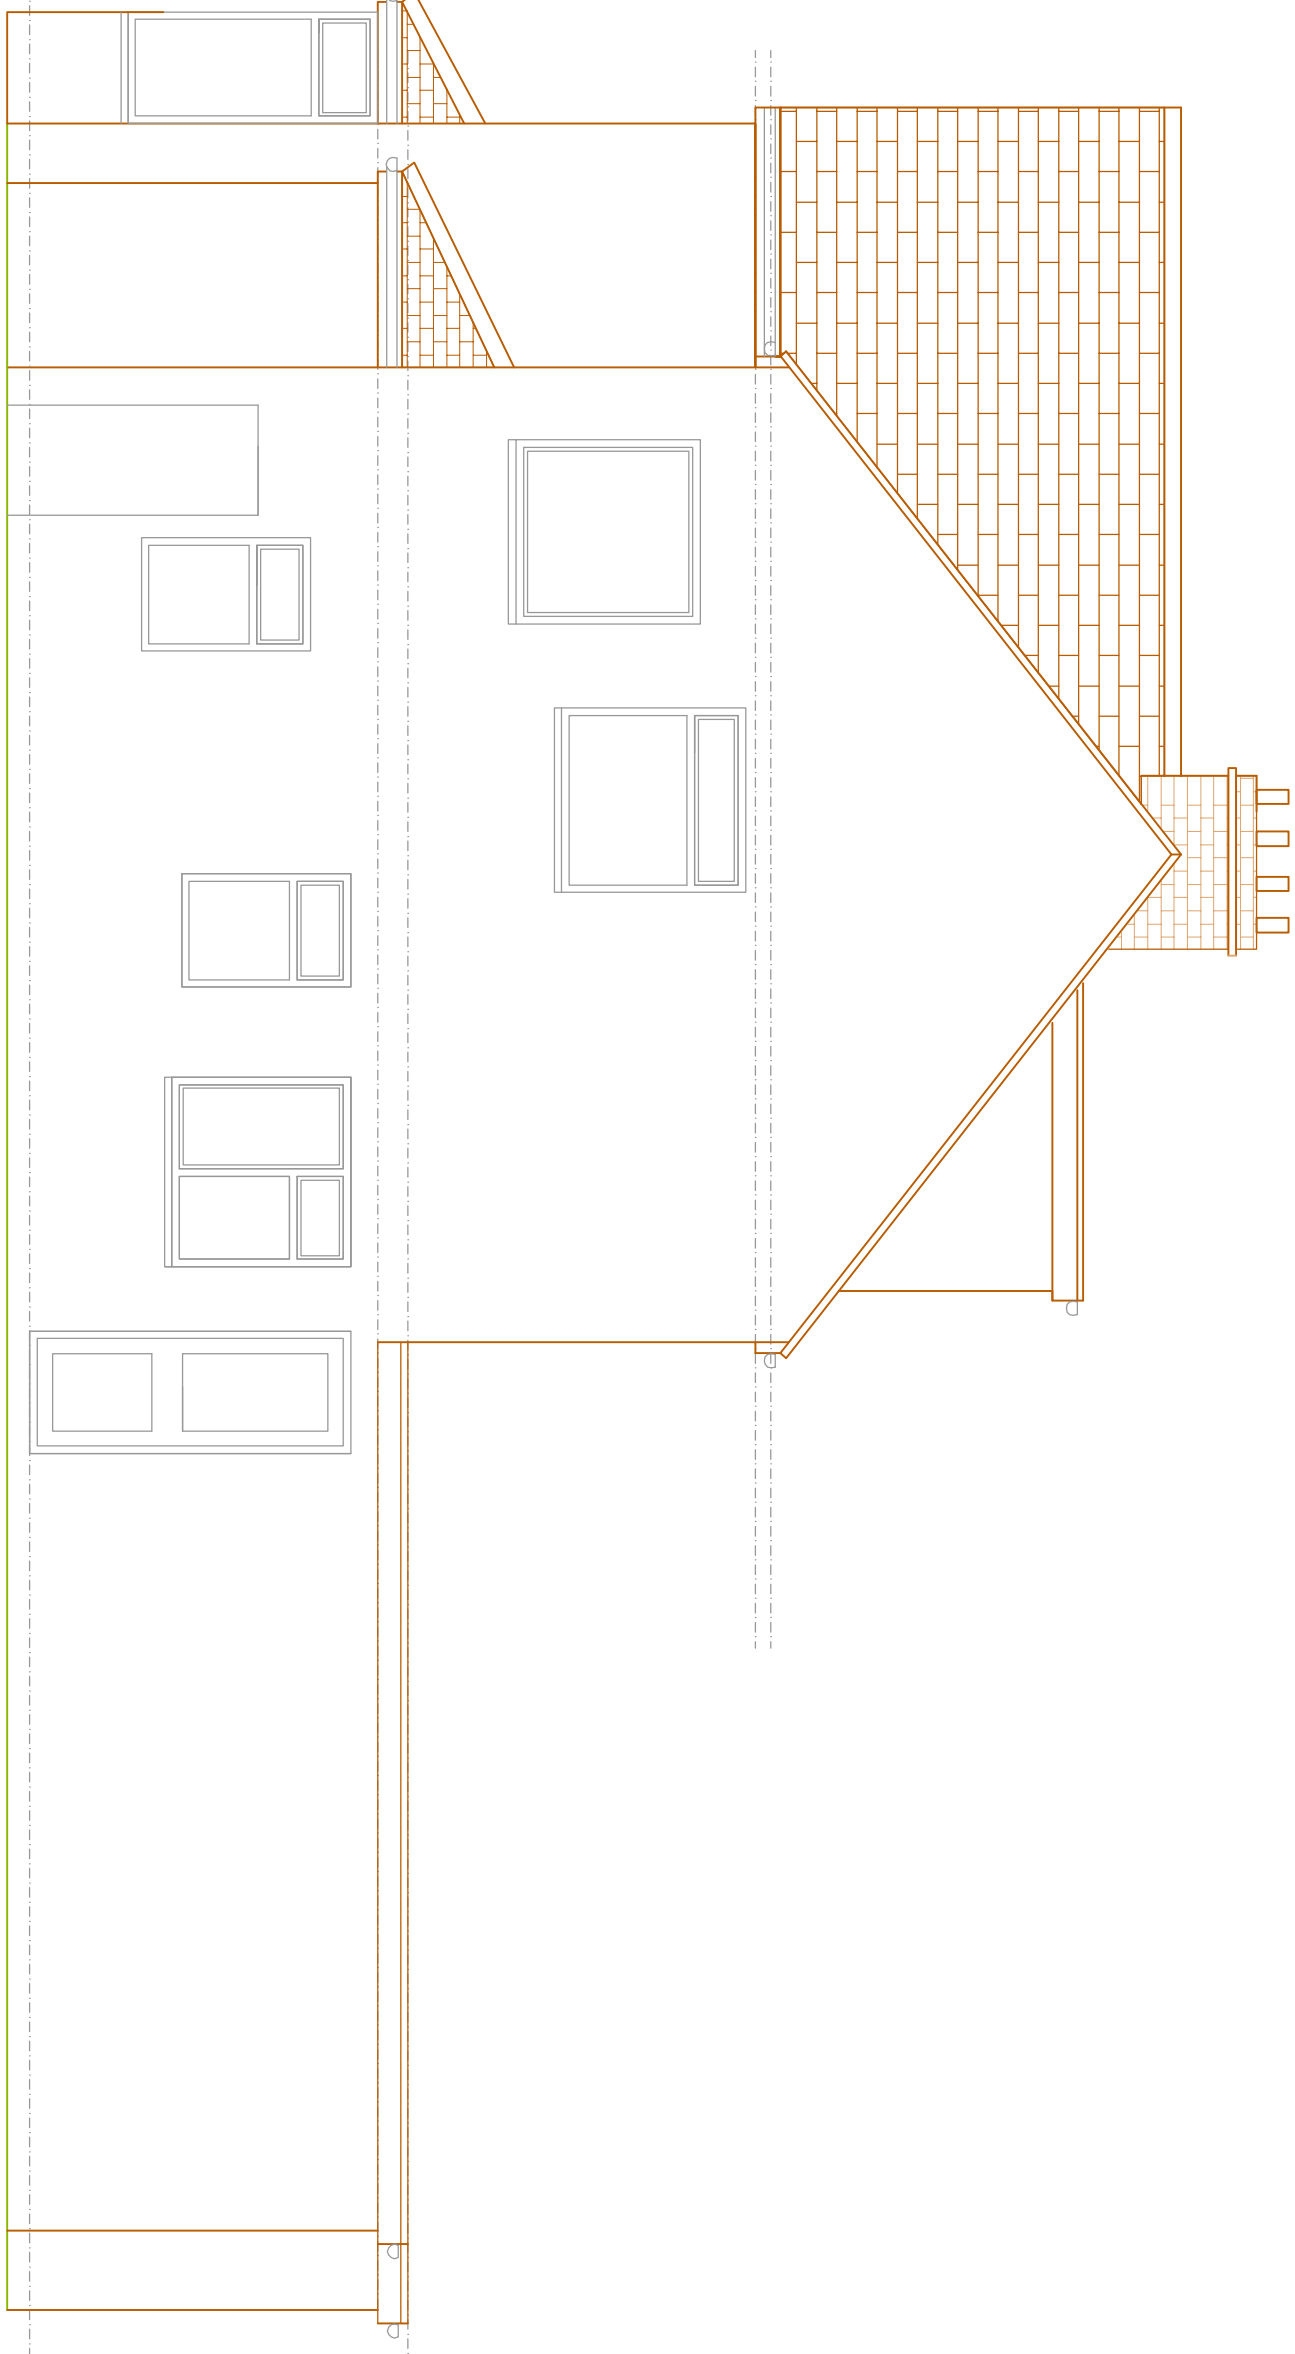

PROPOSED SIDE ELEVATION 2
SCALE BAR 1:50 @ A1

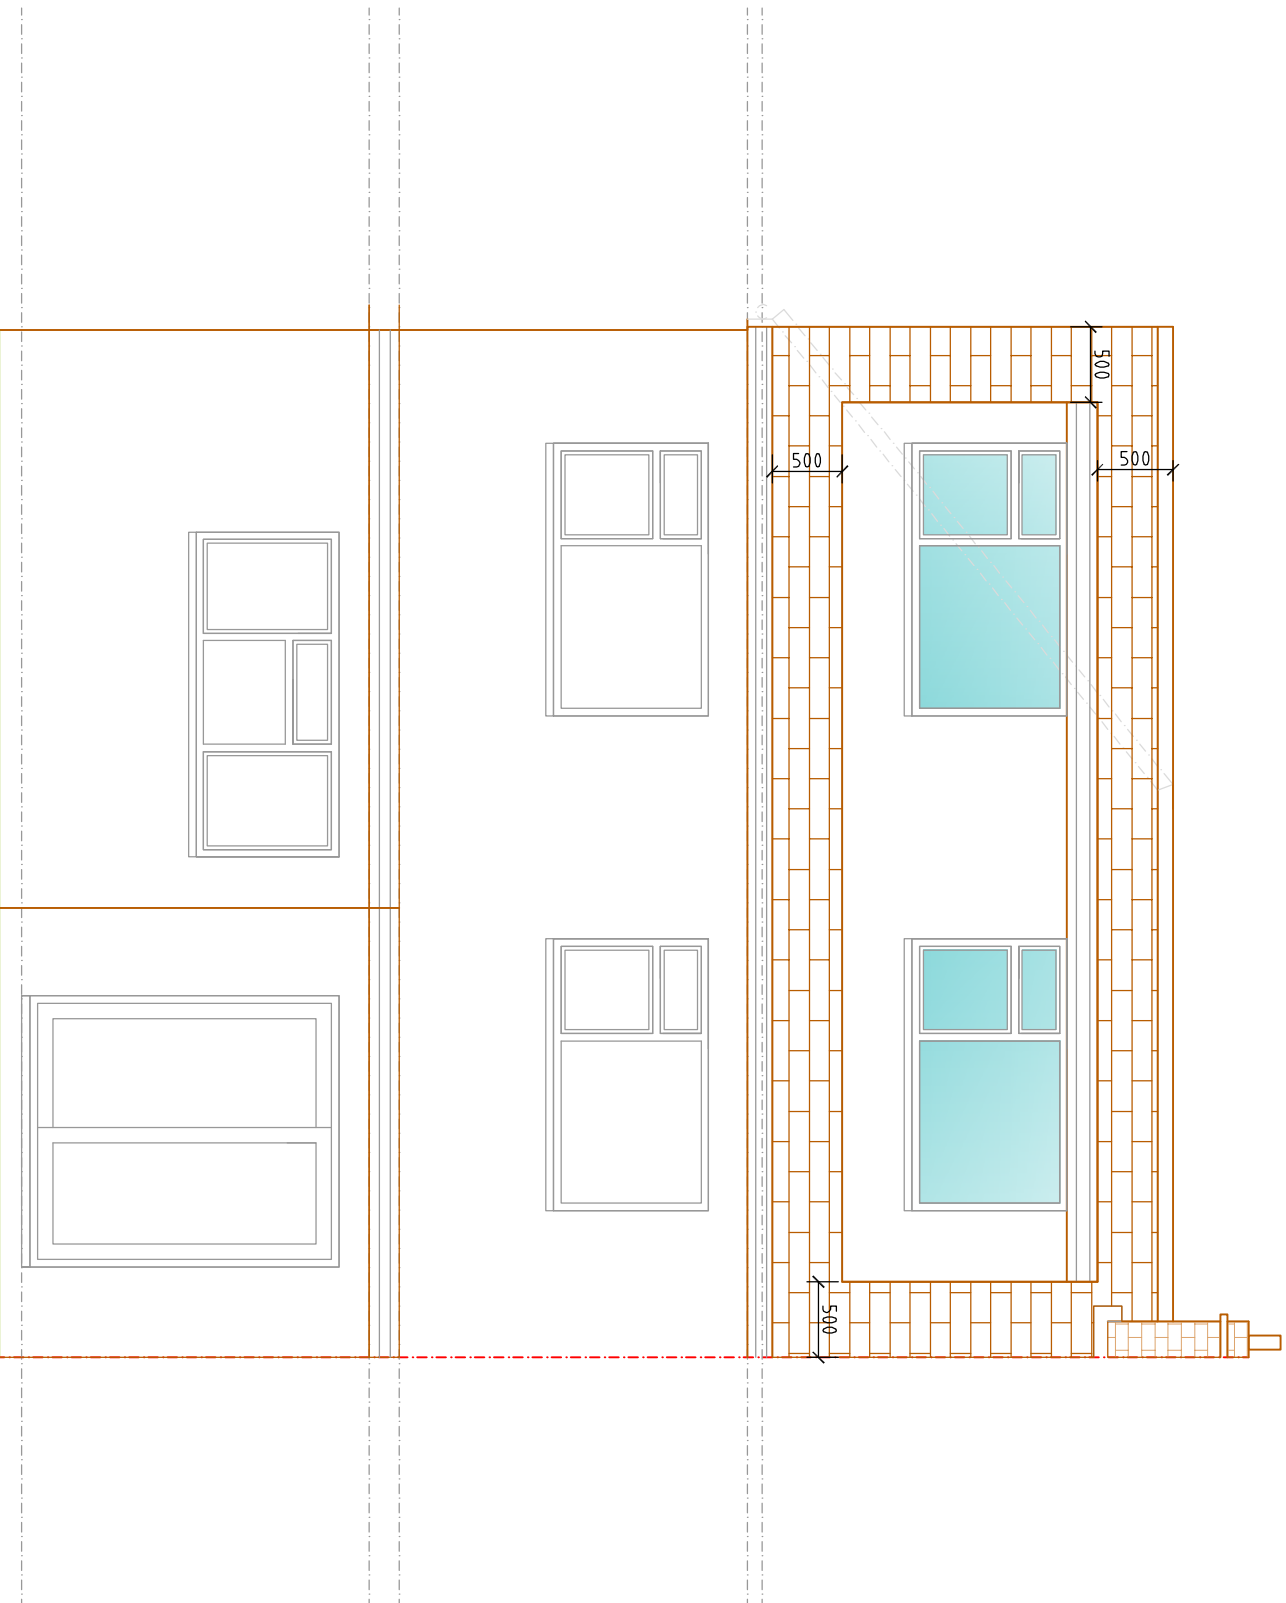

PROPOSED REAR ELEVATION
SCALE BAR 1:50 @ A1

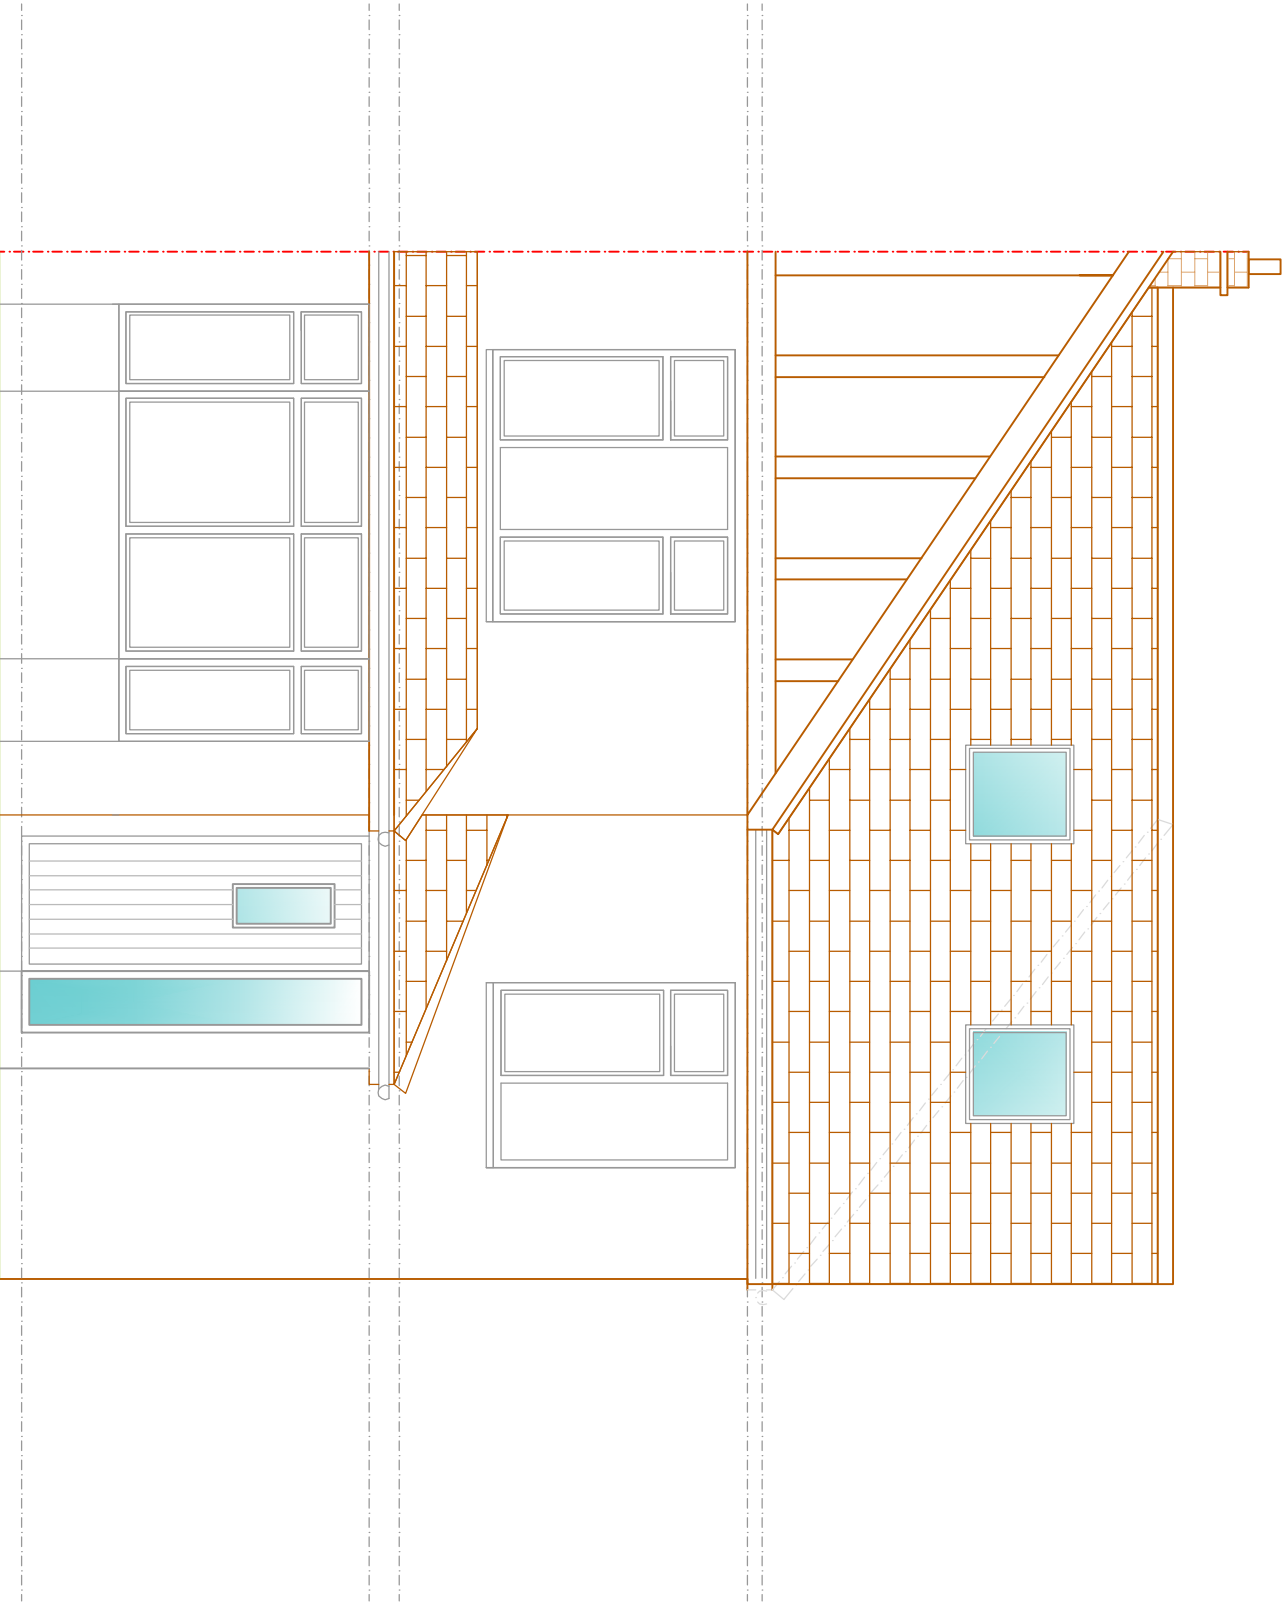

PROPOSED FRONT ELEVATION
SCALE BAR 1:50 @ A1

Cotswold Residential Design Ltd

Oxford Office: 1375, Carterton Mobile Home Park

Milneson Road

Carterton

Oxfordshire

OX18 3FU

Telephone: 07865736328

Email:cotswoldresidential@yahoo.com

DRAWING TITLE: PROPOSED ELEVATIONS

SITE ADDRESS: 114 NORTHWOOD ROAD, HAREFIELD, UB9 6PS

SCALE: 1:50 @ A1

DRAWN BY: BG

DATE: 23.10.23

RAWING NO: NORTHWOOD/04