



All External Finish & Materials to match existing

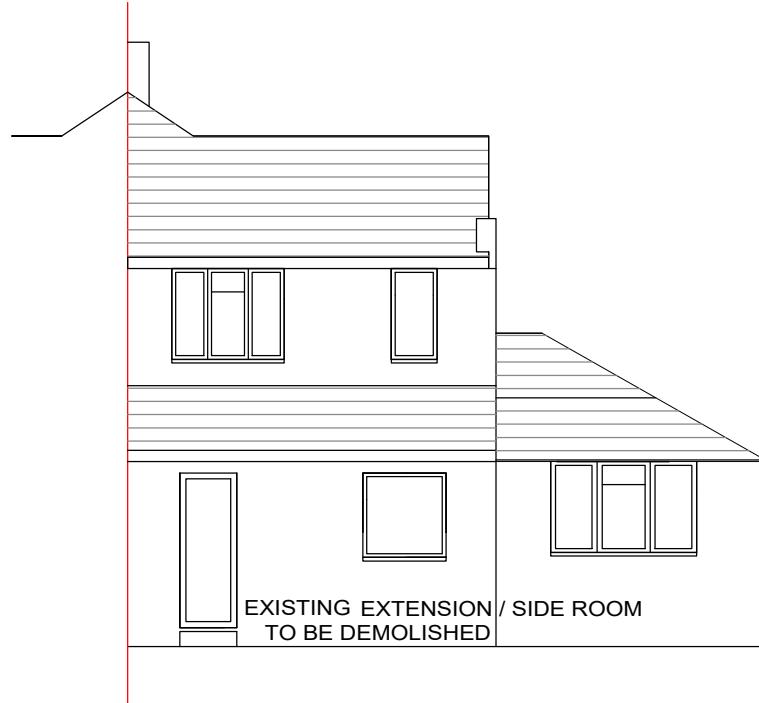


EXISTING REAR ELEVATION

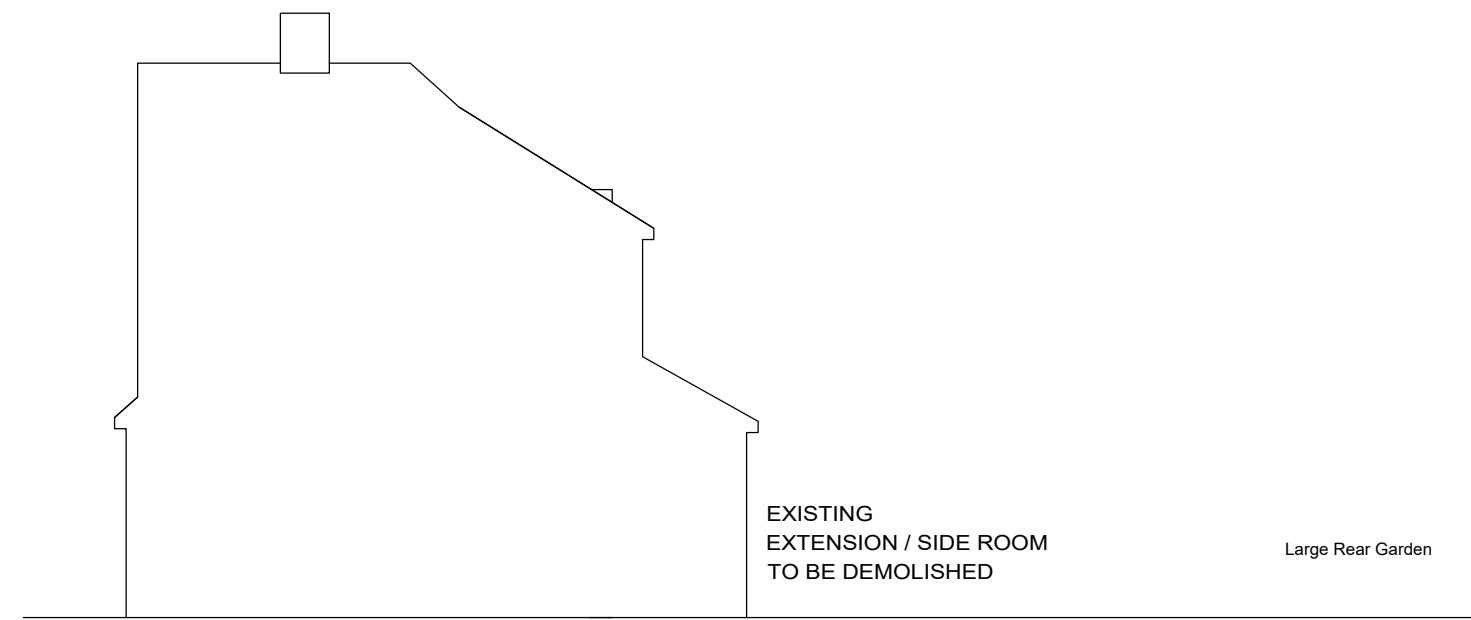

EXISTING SIDE ELEVATION (FROM NO.15)



PROPOSED REAR ELEVATION

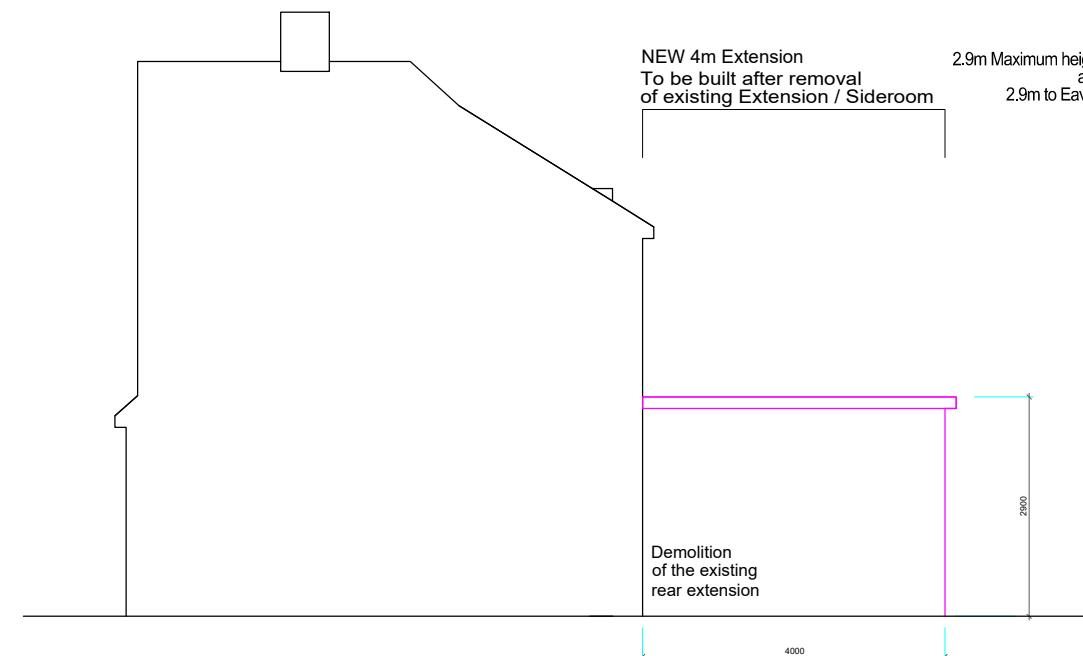

PROPOSED SIDE ELEVATION (FROM NO.15)

moshamaun@gmail.com
Tel: 078598 77288

Site 13 BEDWELL GARDENS, SOUTHALL, UB3 4EB	
Project Single Storey Rear Extension: 4m deep, 2.9m maximum height	Title ELEVATIONS
Scale 1:100 @ A3	Date 17/10/2025