




All External Finish & Materials to match existing

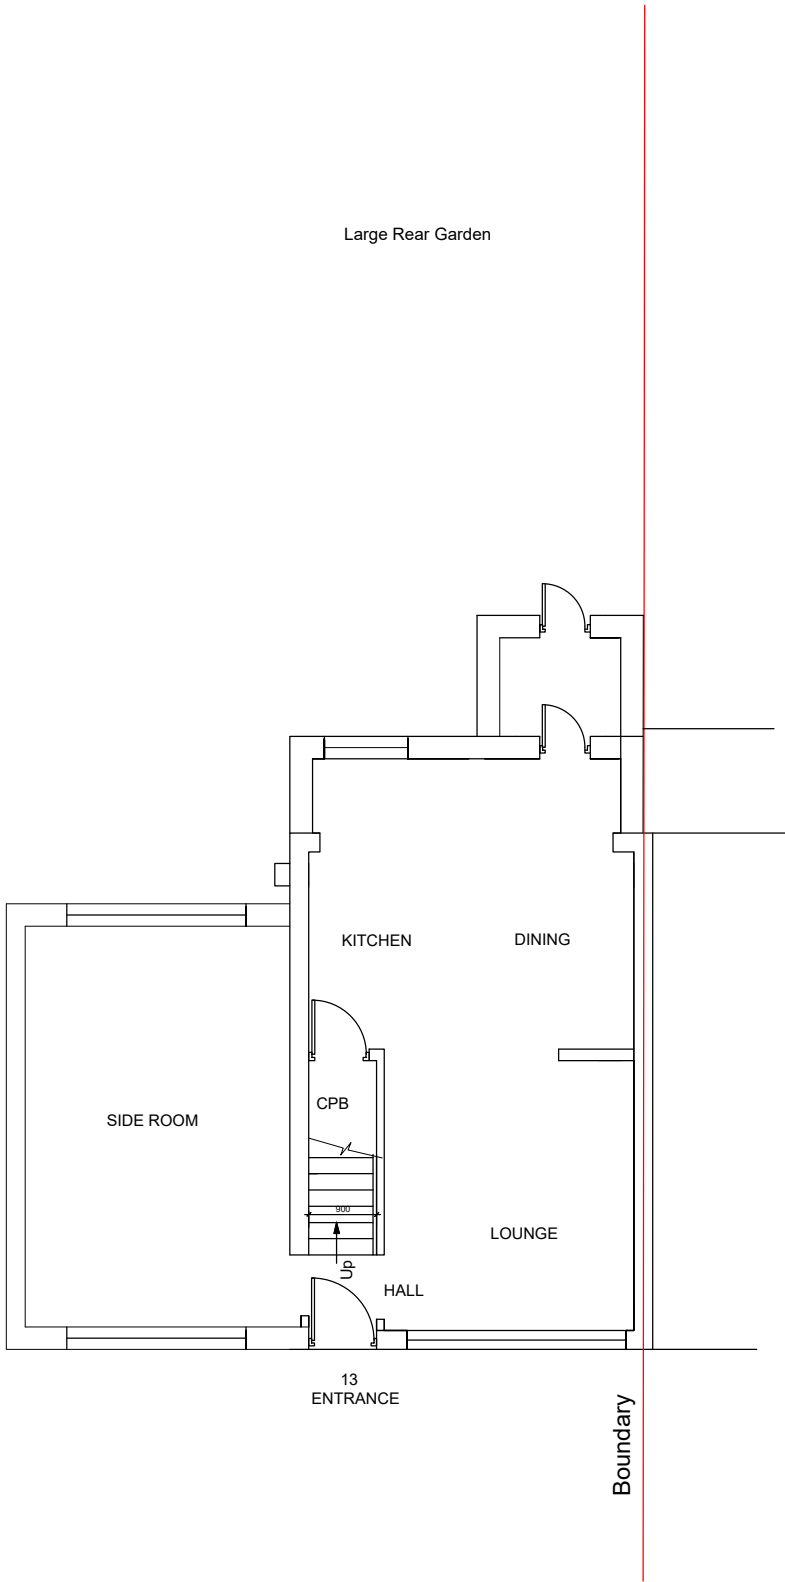

Existing Ground Floor Plan

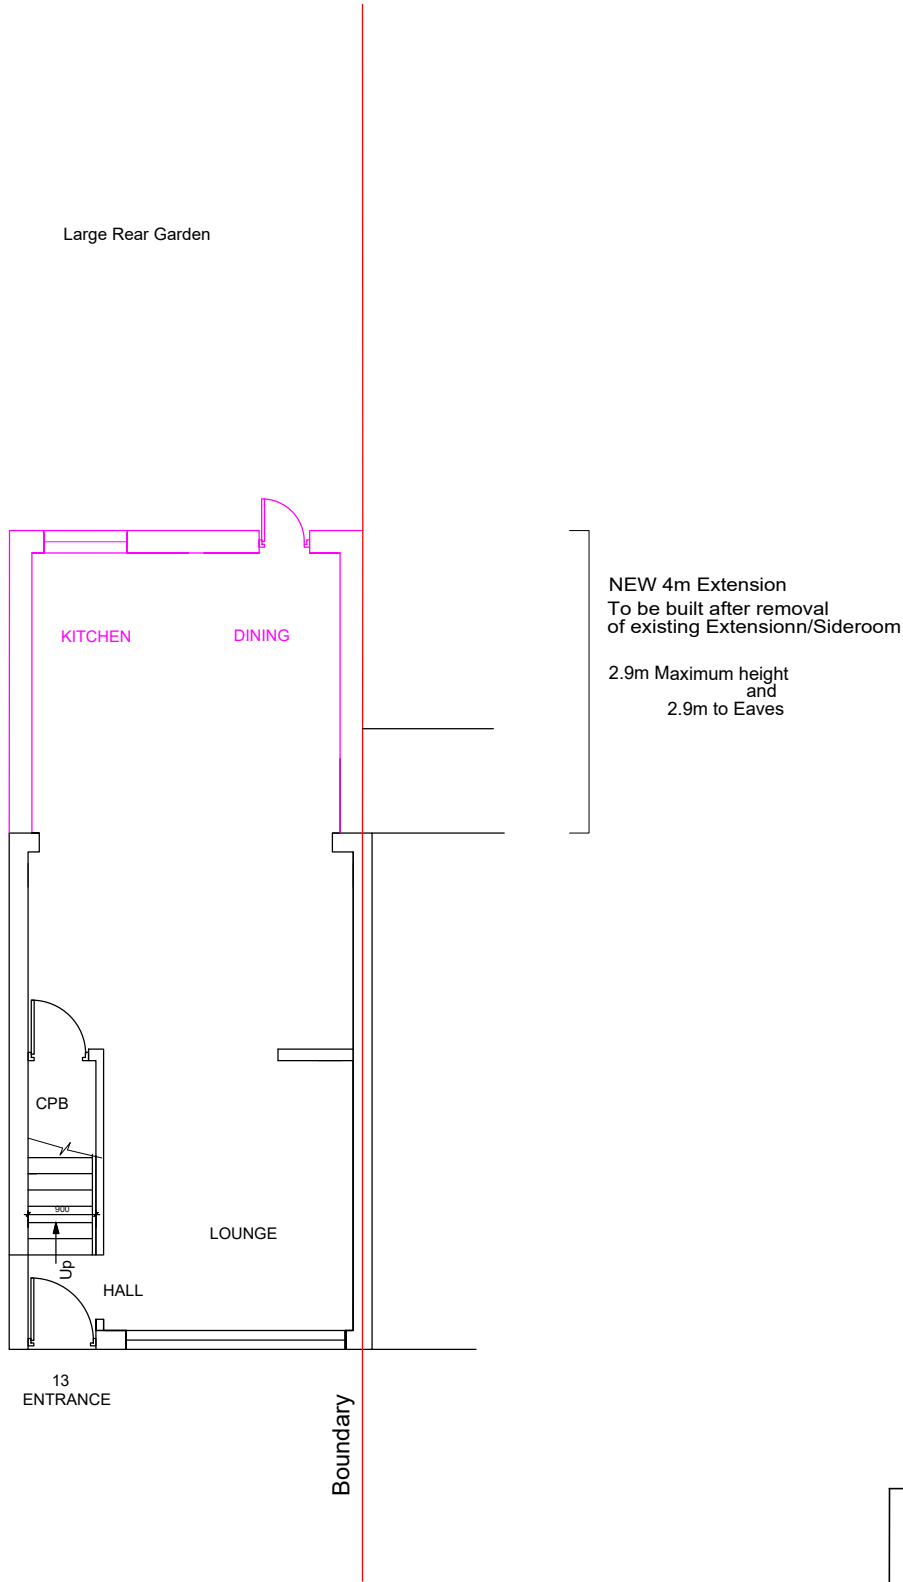

Proposed Ground Floor Plan

 

Scale 1:100

moshamaun@gmail.com Tel: 078598 77288				
		Site 13 BEDWELL GARDENS, SOUTHALL, UB3 4EB		
Project	Single Storey Rear Extension: 4m deep, 2.9m maximum height		Title PLANS	
Scale	1:100 @ A3	Date	17/10/2025	Drawn by MS Drg. No 13 BG/PLNS Revision A