




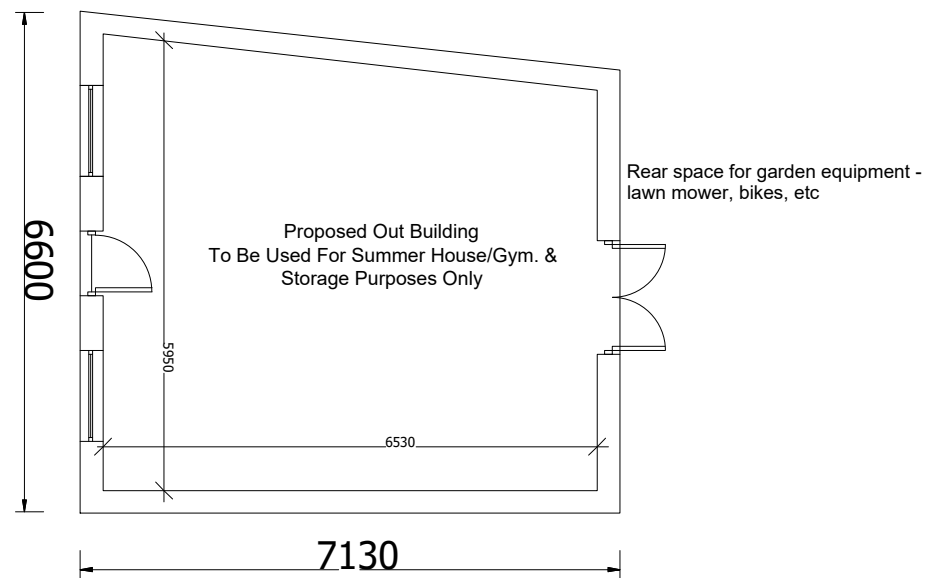


Proposed Out Building Ground Floor Layout

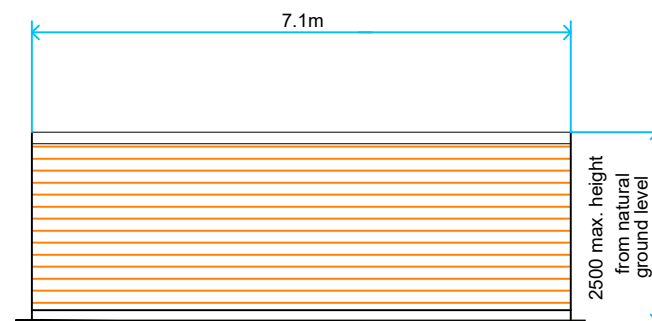

R Side Elevation - Out Building

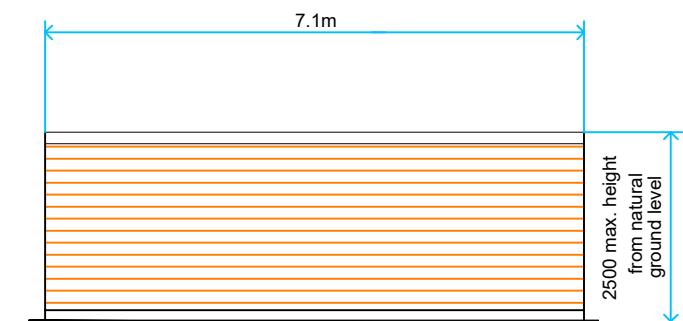


L Side Elevation - Out Building

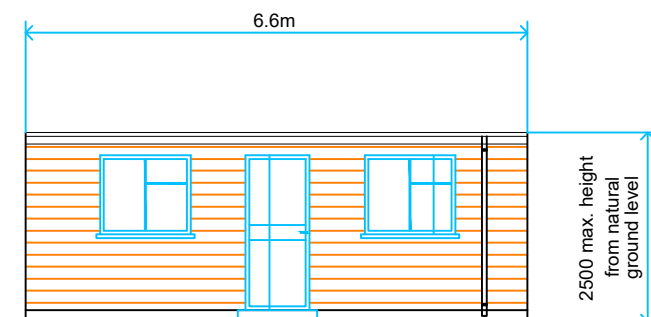


all new facing
brickwork/render,
to match existing
dwelling

Front Elevation - Out Building

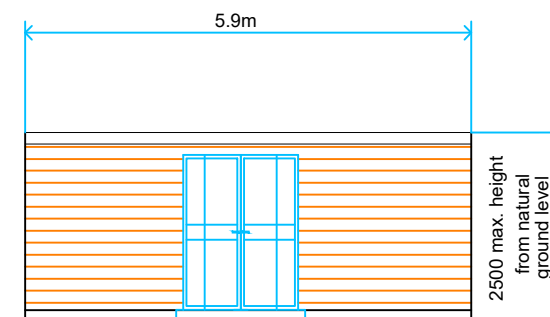

all new facing
brickwork/render,
to match existing
dwelling

Rear Elevation - Out Building

 

PLANS
SCALE 1:100

OutBuilding: Not to be used for
habitable purposes

All External Finish & Materials to match existing

moshamaun@gmail.com
Tel: 078598 77288

		Site 13 BEDWELL GARDENS, HAYES, UB3 4EB		
Project	New Outbuilding in Rear Garden Lawful Development Proposed Use		Title PLANS & ELEVATIONS	
Scale	1:100 @ A3	Date	07/01/2026	Drawn by MS
		Drg. No	13 BG/PELNS	Revision A