


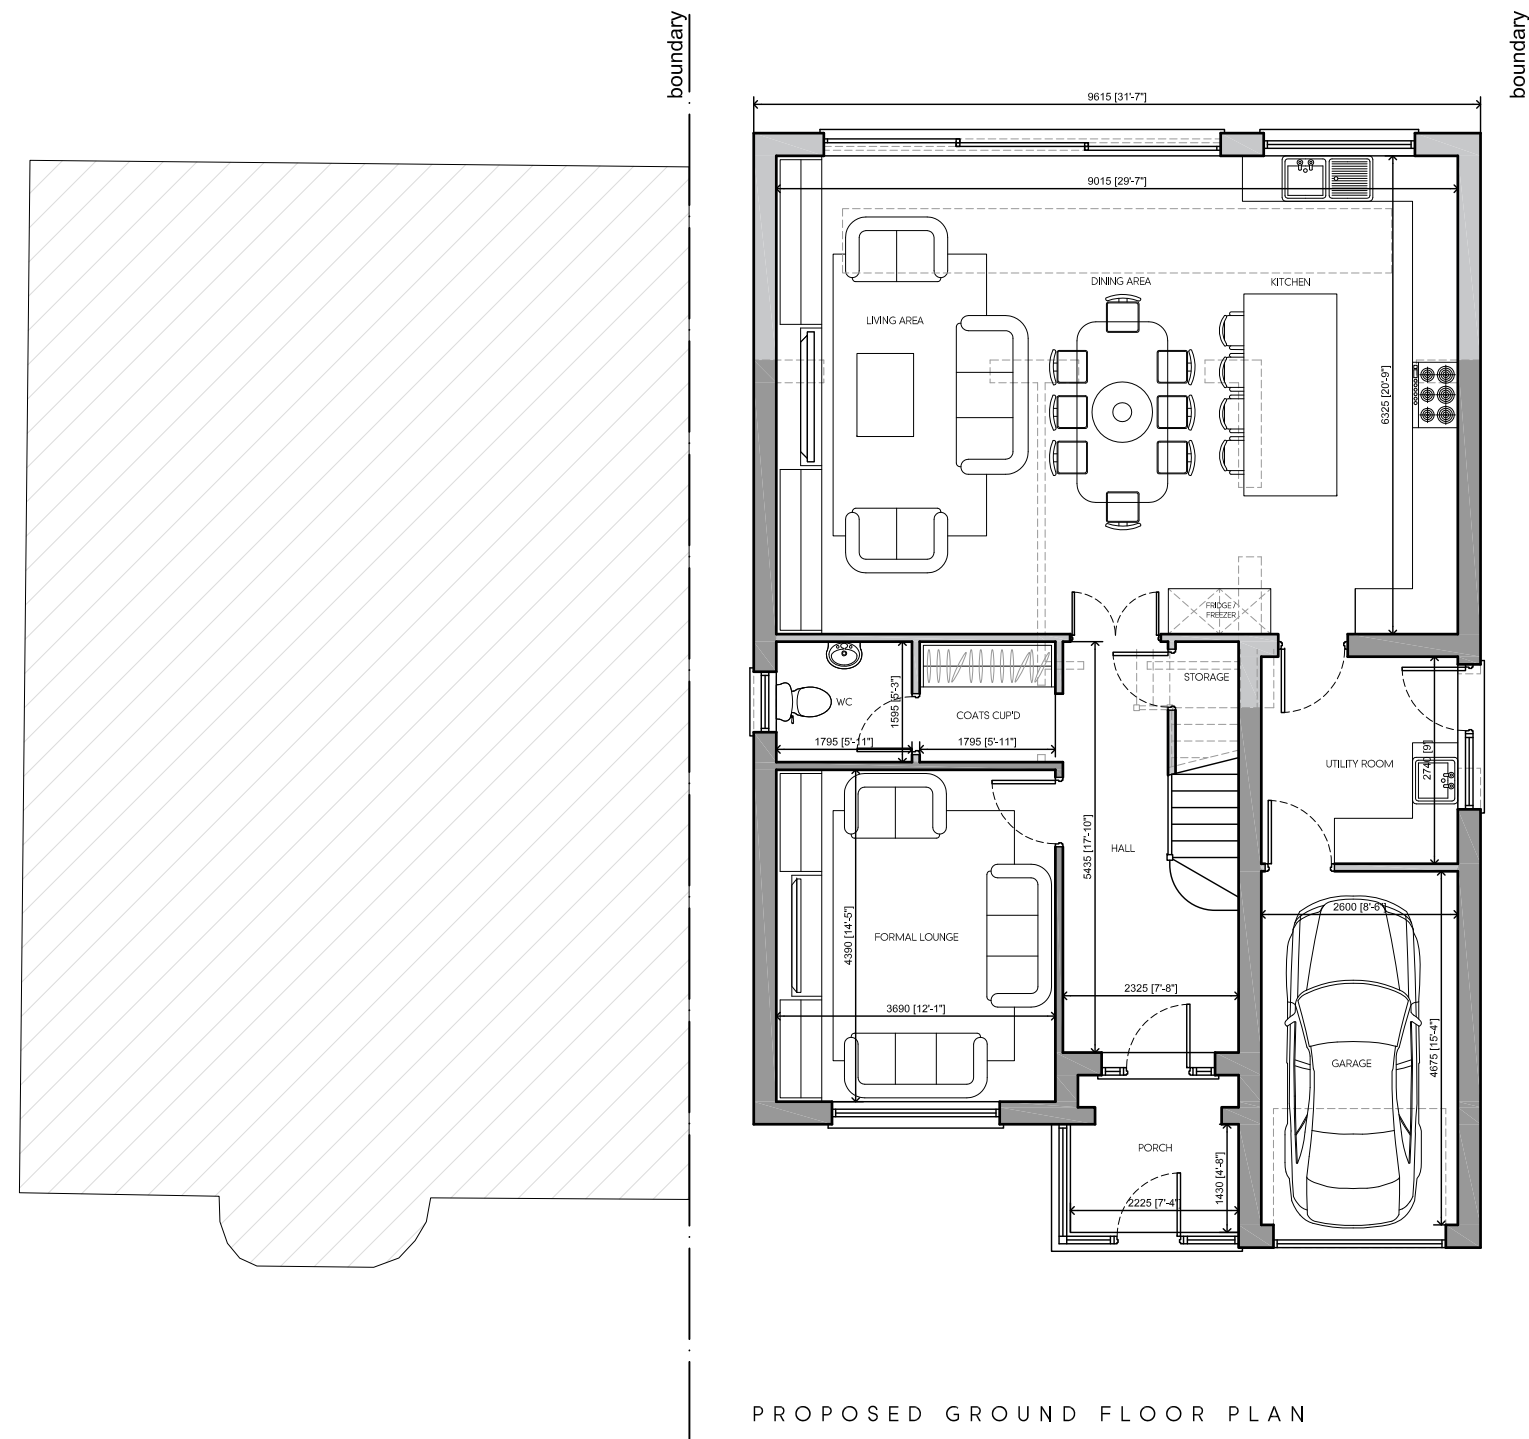
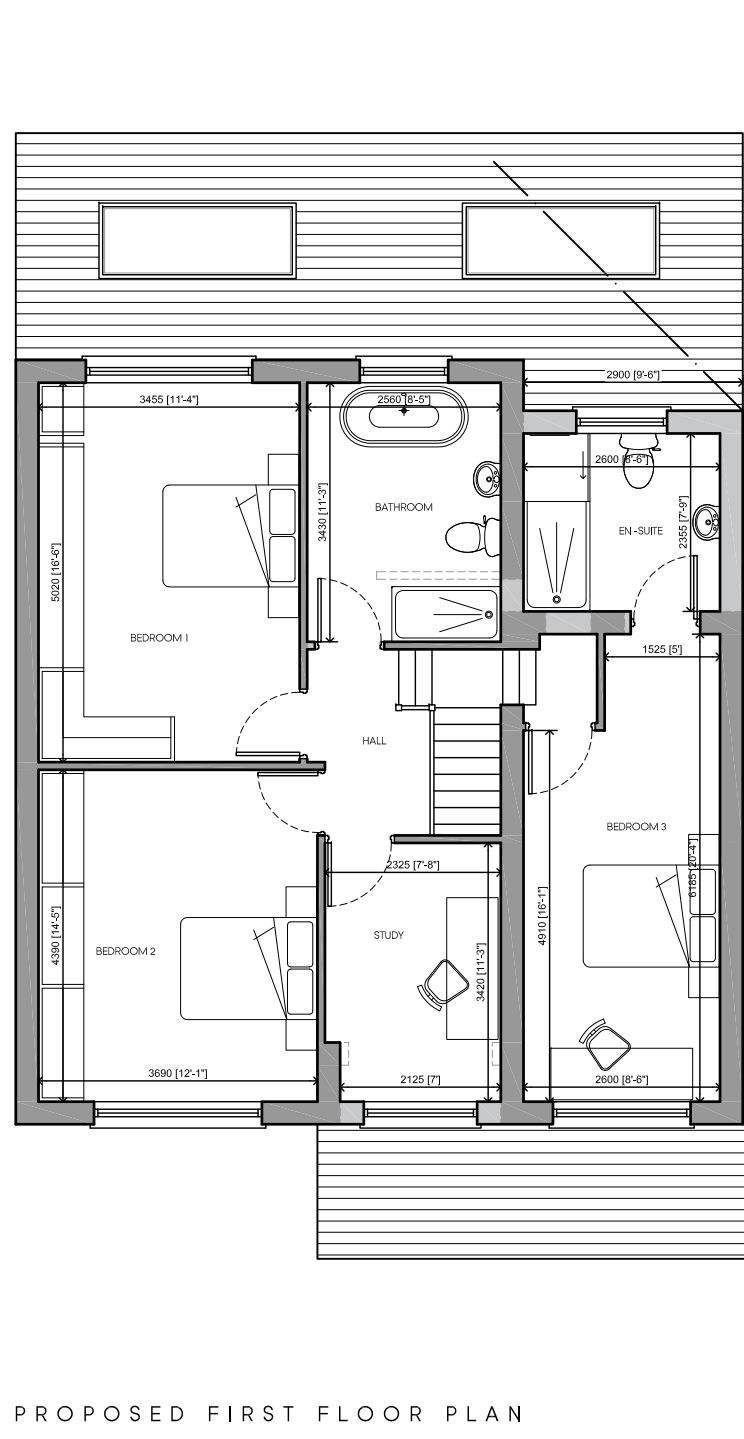


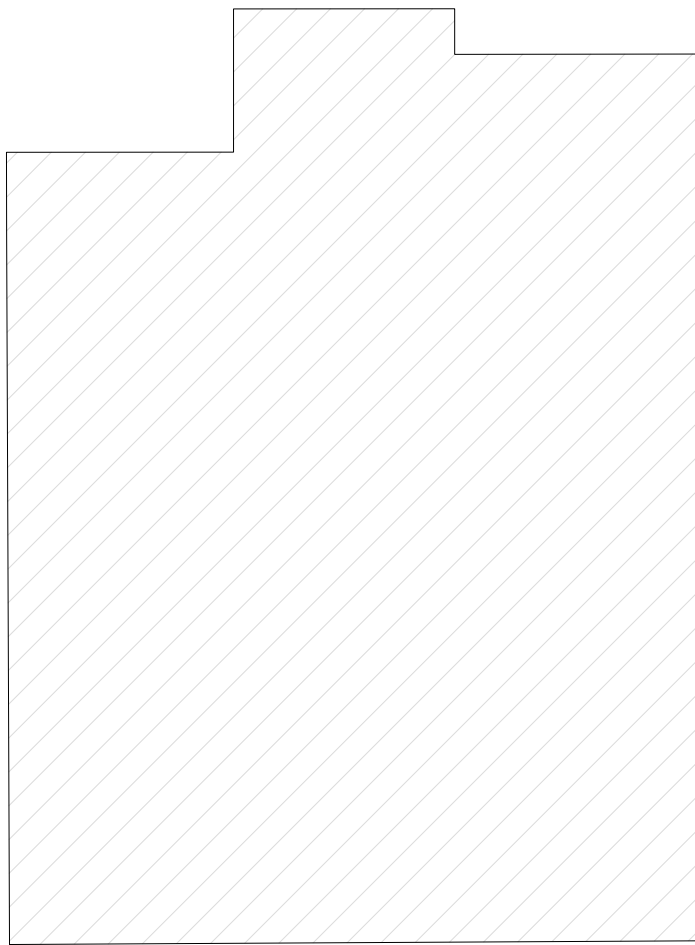


PROPOSED GROUND FLOOR PLAN

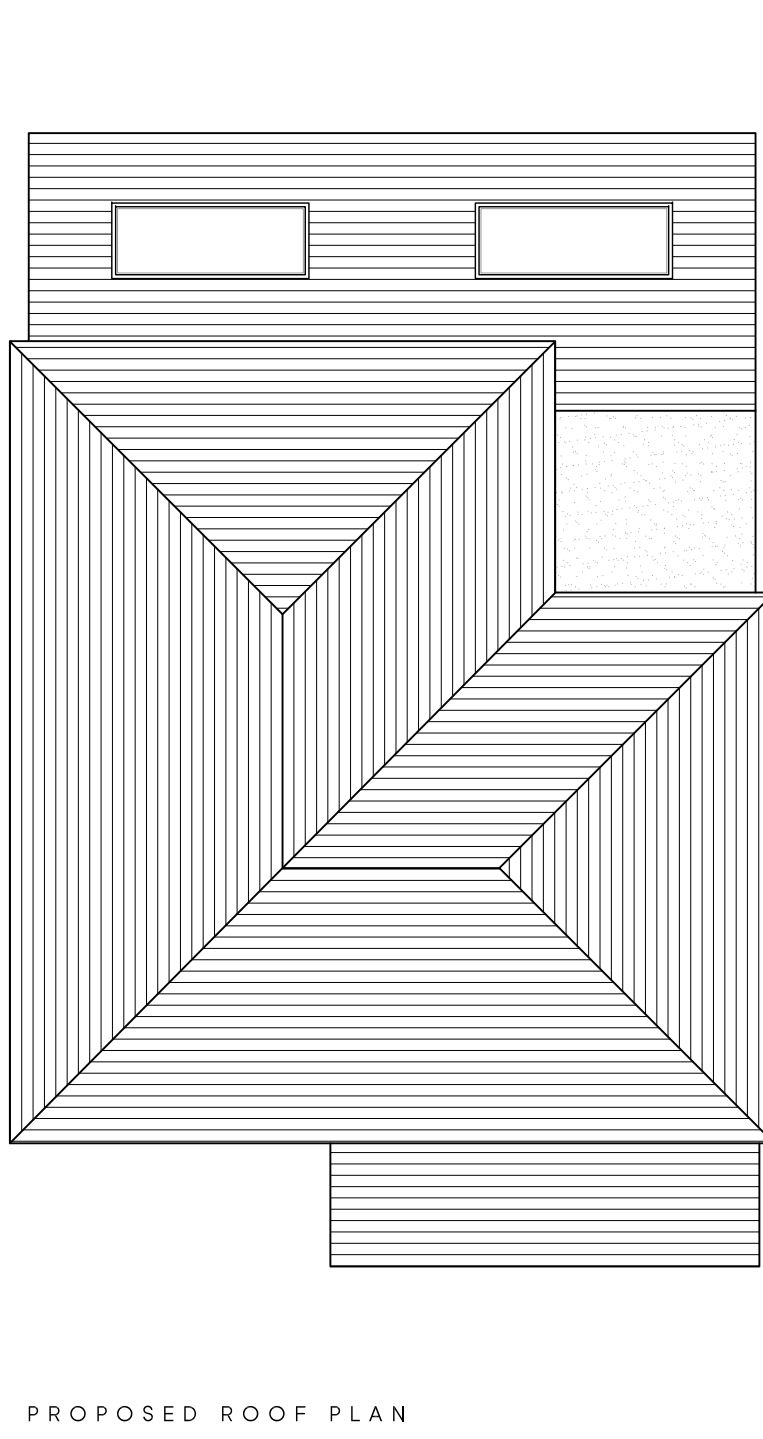


PROPOSED FIRST FLOOR PLAN

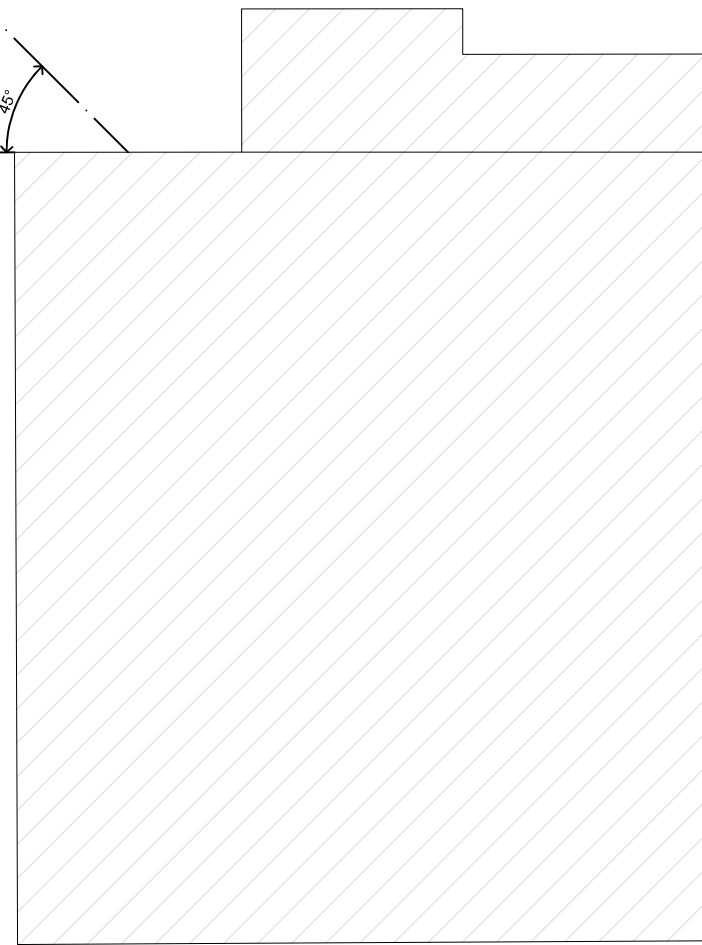

PROPOSED ROOF PLAN

 


PROPOSED FRONT ELEVATION

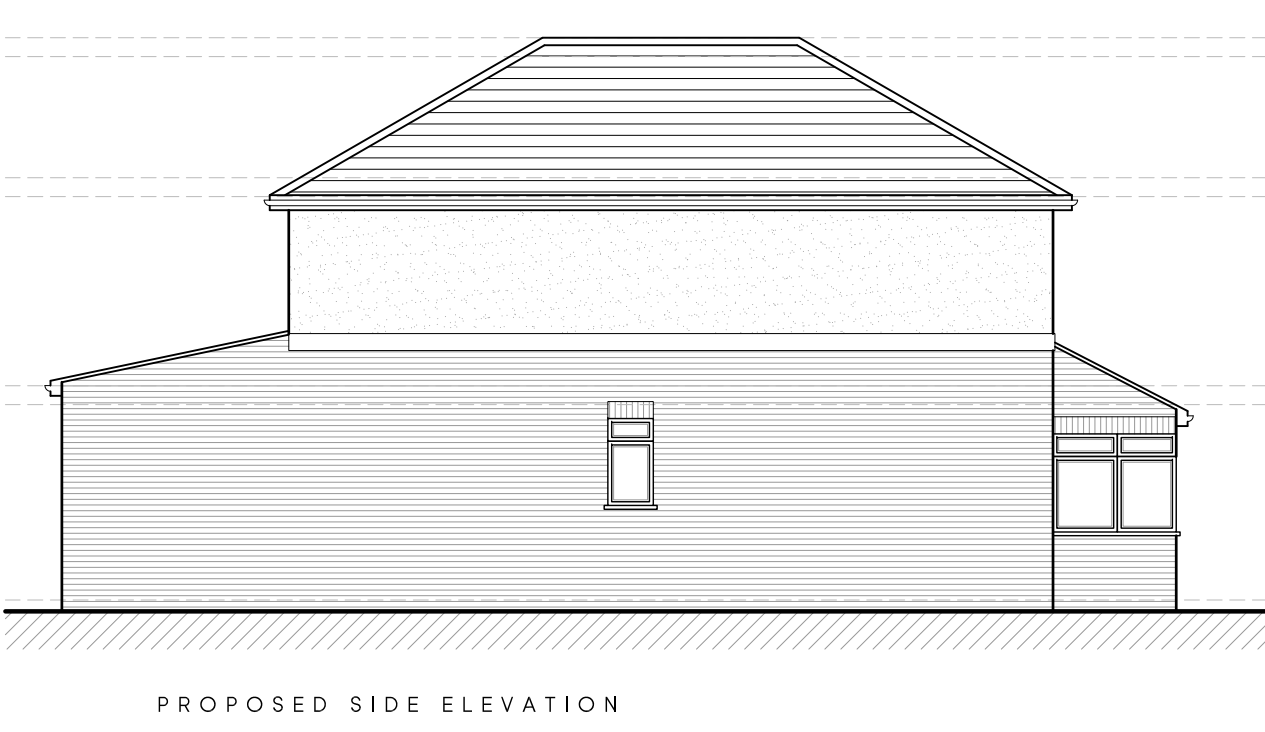

PROPOSED SIDE ELEVATION



PROPOSED REAR ELEVATION

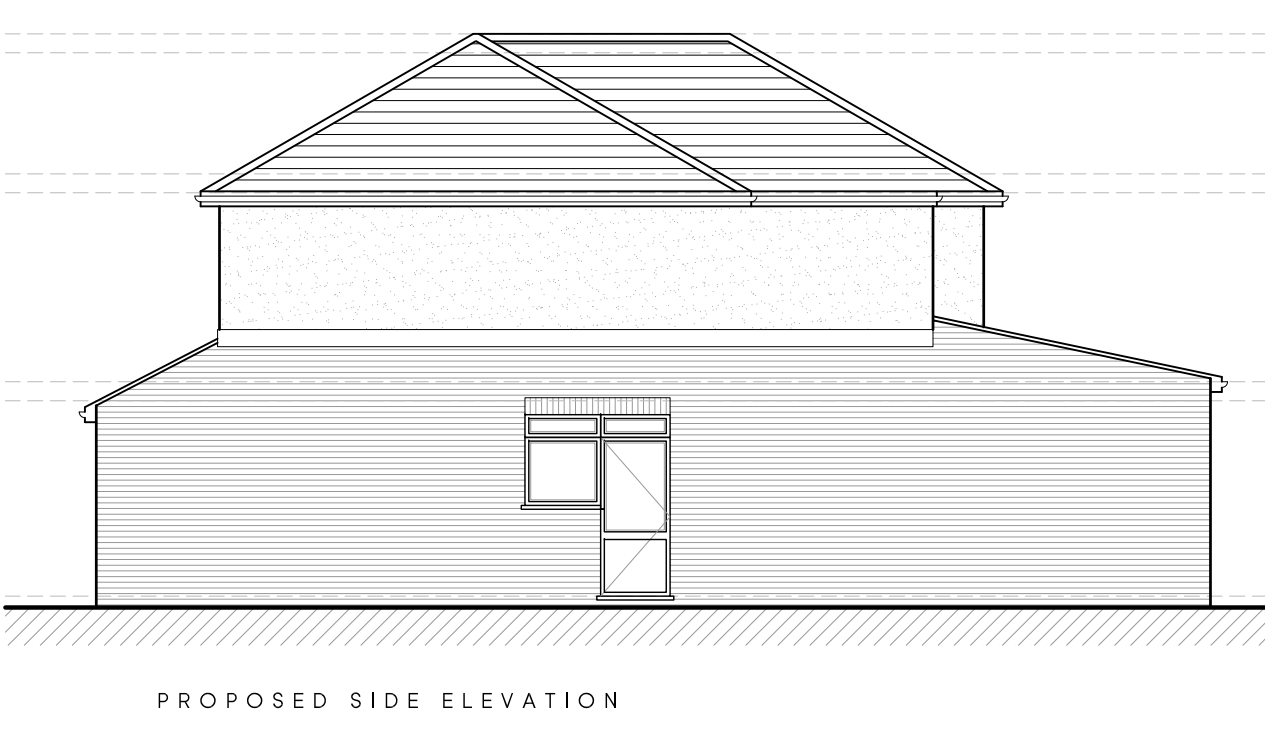

PROPOSED SIDE ELEVATION



LOCATION PLAN
SCALE 1:1250

B	10.02.22	AMENDED TO SUIT CLIENT'S COMMENTS	KP
A	26.01.22	AMENDED TO SUIT CLIENT'S COMMENTS	KP
Rev	Date	Description	Init.

Client

MR & MRS PATEL

Project Title
PROPOSED EXTENSIONS AND ALTERATIONS

42 THE RIDGEWAY, RUISLIP, HA4 8QQ
Drawing Title

PROPOSED PLANS AND ELEVATIONS

Cad File	Sheet Size	Scale
P001	A1	1:100
Drawn by	Drawing Date	Approved by
KP	DEC 2021	NJ
Project No.	Drawing No.	Revision
1896	P202	B

Juttla Architects

2-4 High Street Ruislip
Middlesex HA4 7AR
1 01923 840077 1 01923 840078
info@juttla-architects.com
juttla-architects.com

This drawing is property of Juttla Architects Ltd © and must not be copied or otherwise reproduced. All dimensions must be checked on site before commencing work. No dimensions to be scaled from this drawing. This drawing was produced using AutoCad 2016.

PLANNING ISSUE