



boundary

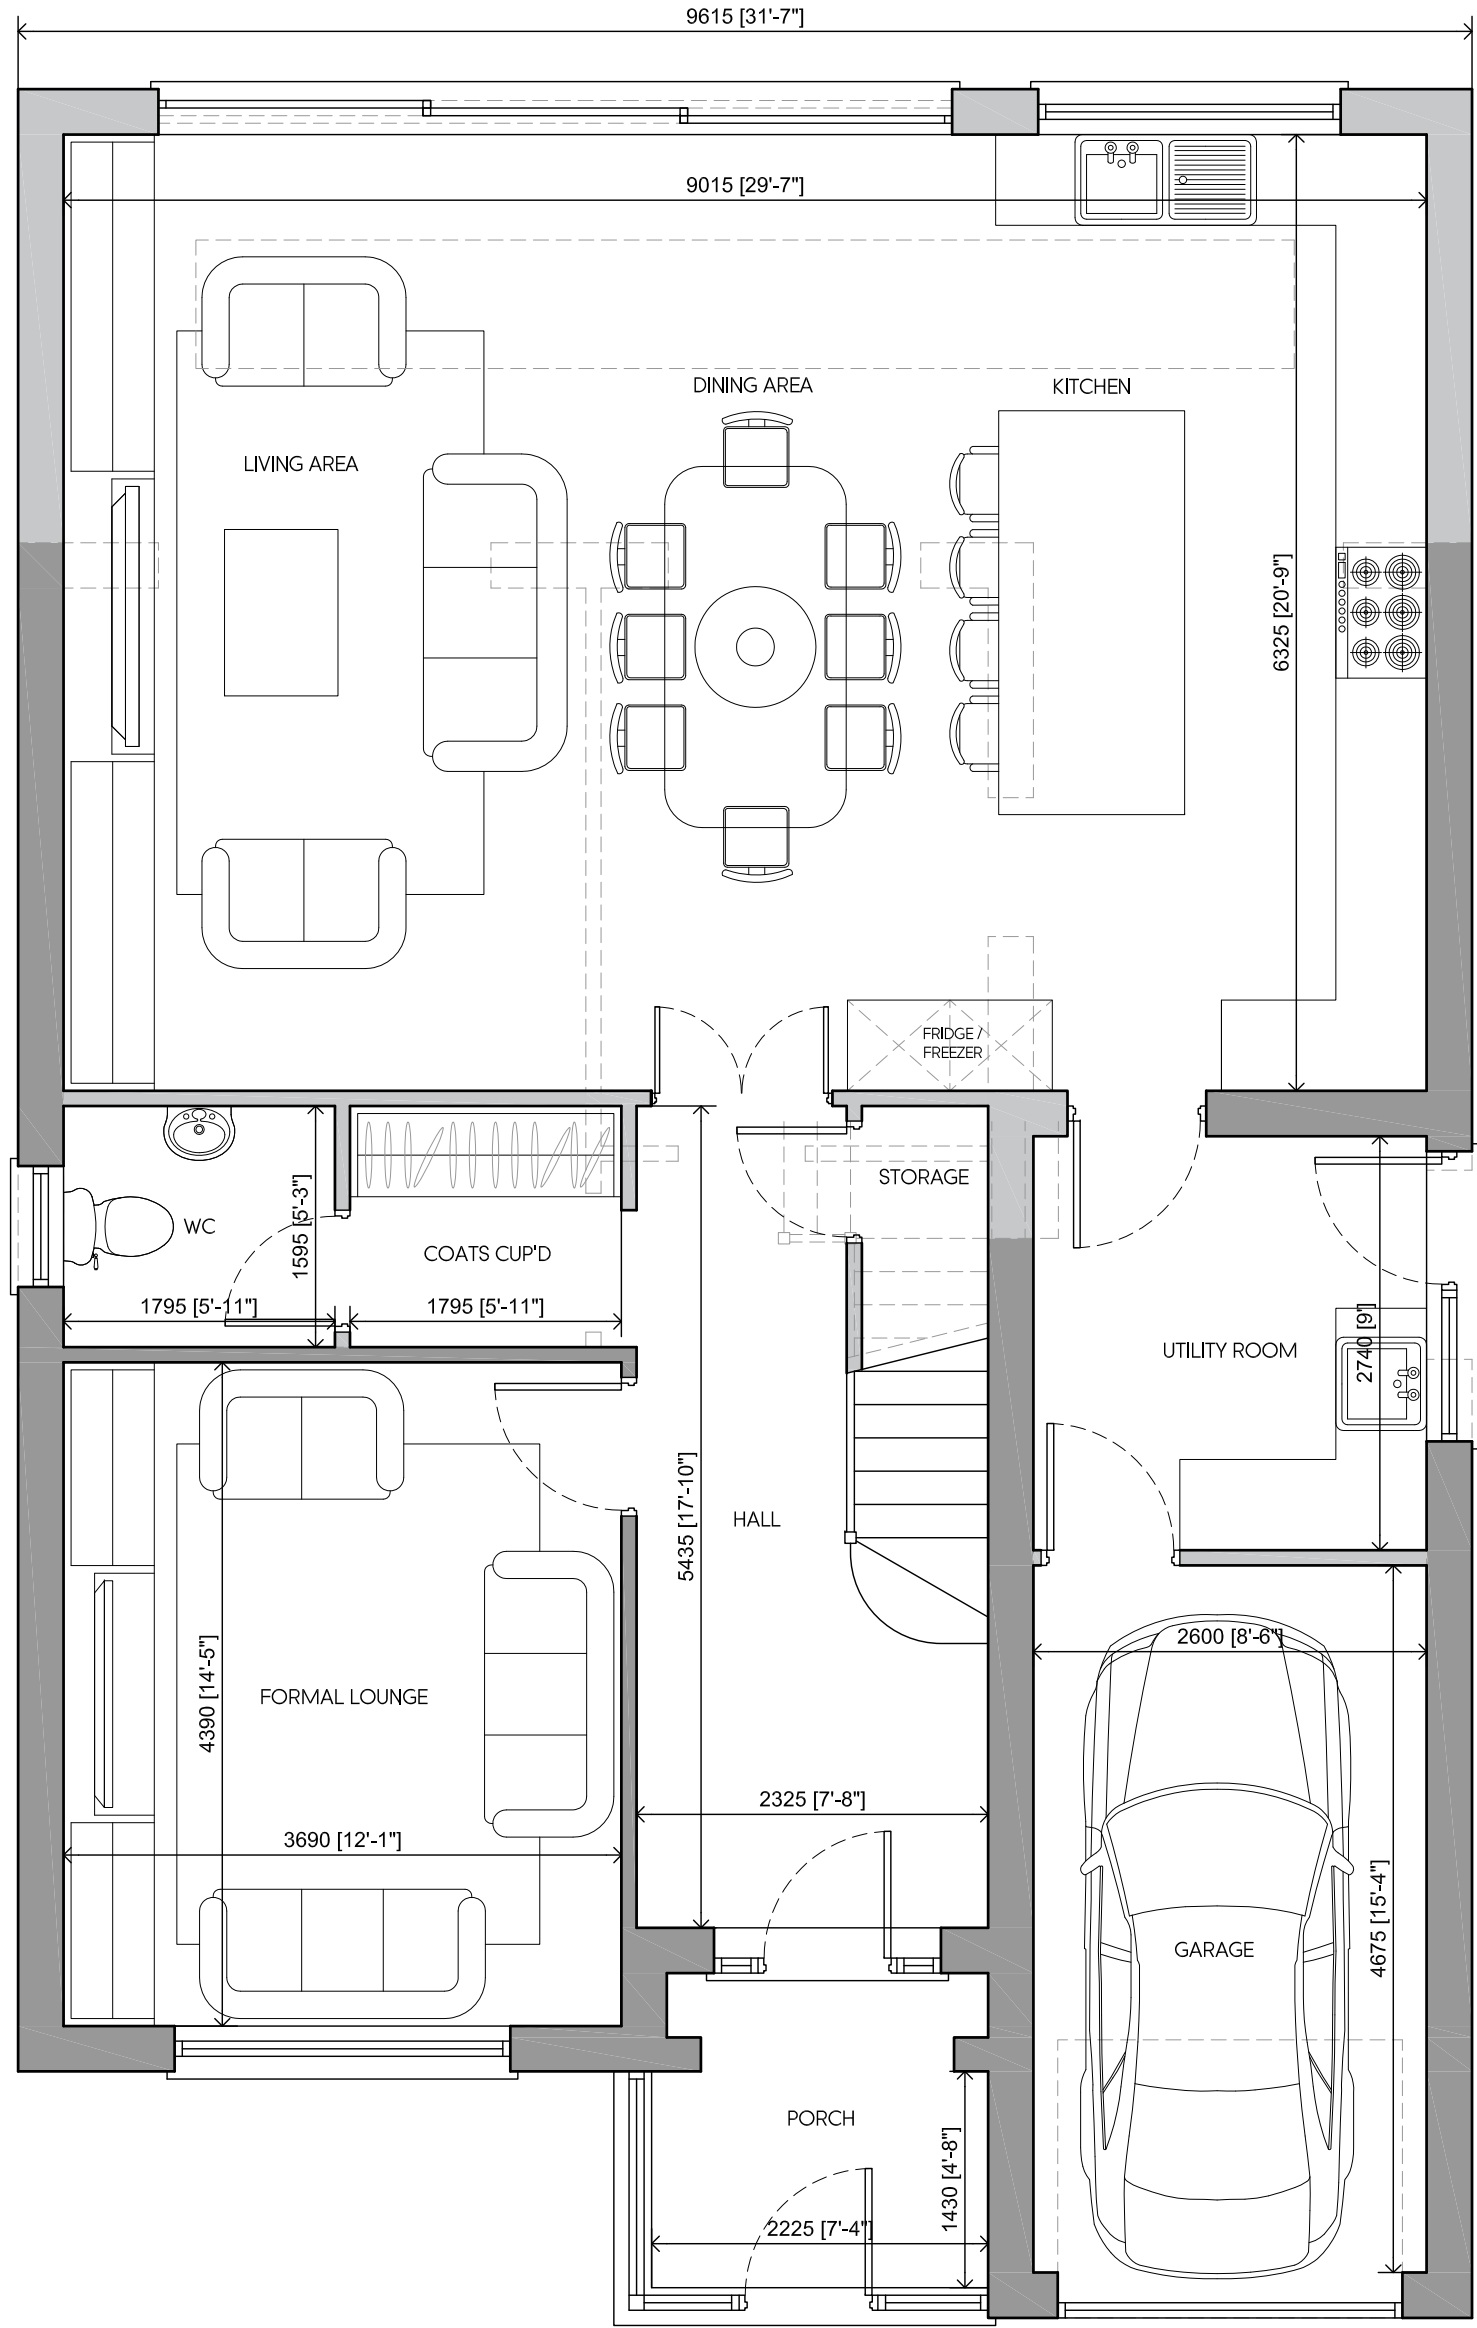

boundary

PROPOSED GROUND FLOOR PLAN


boundary

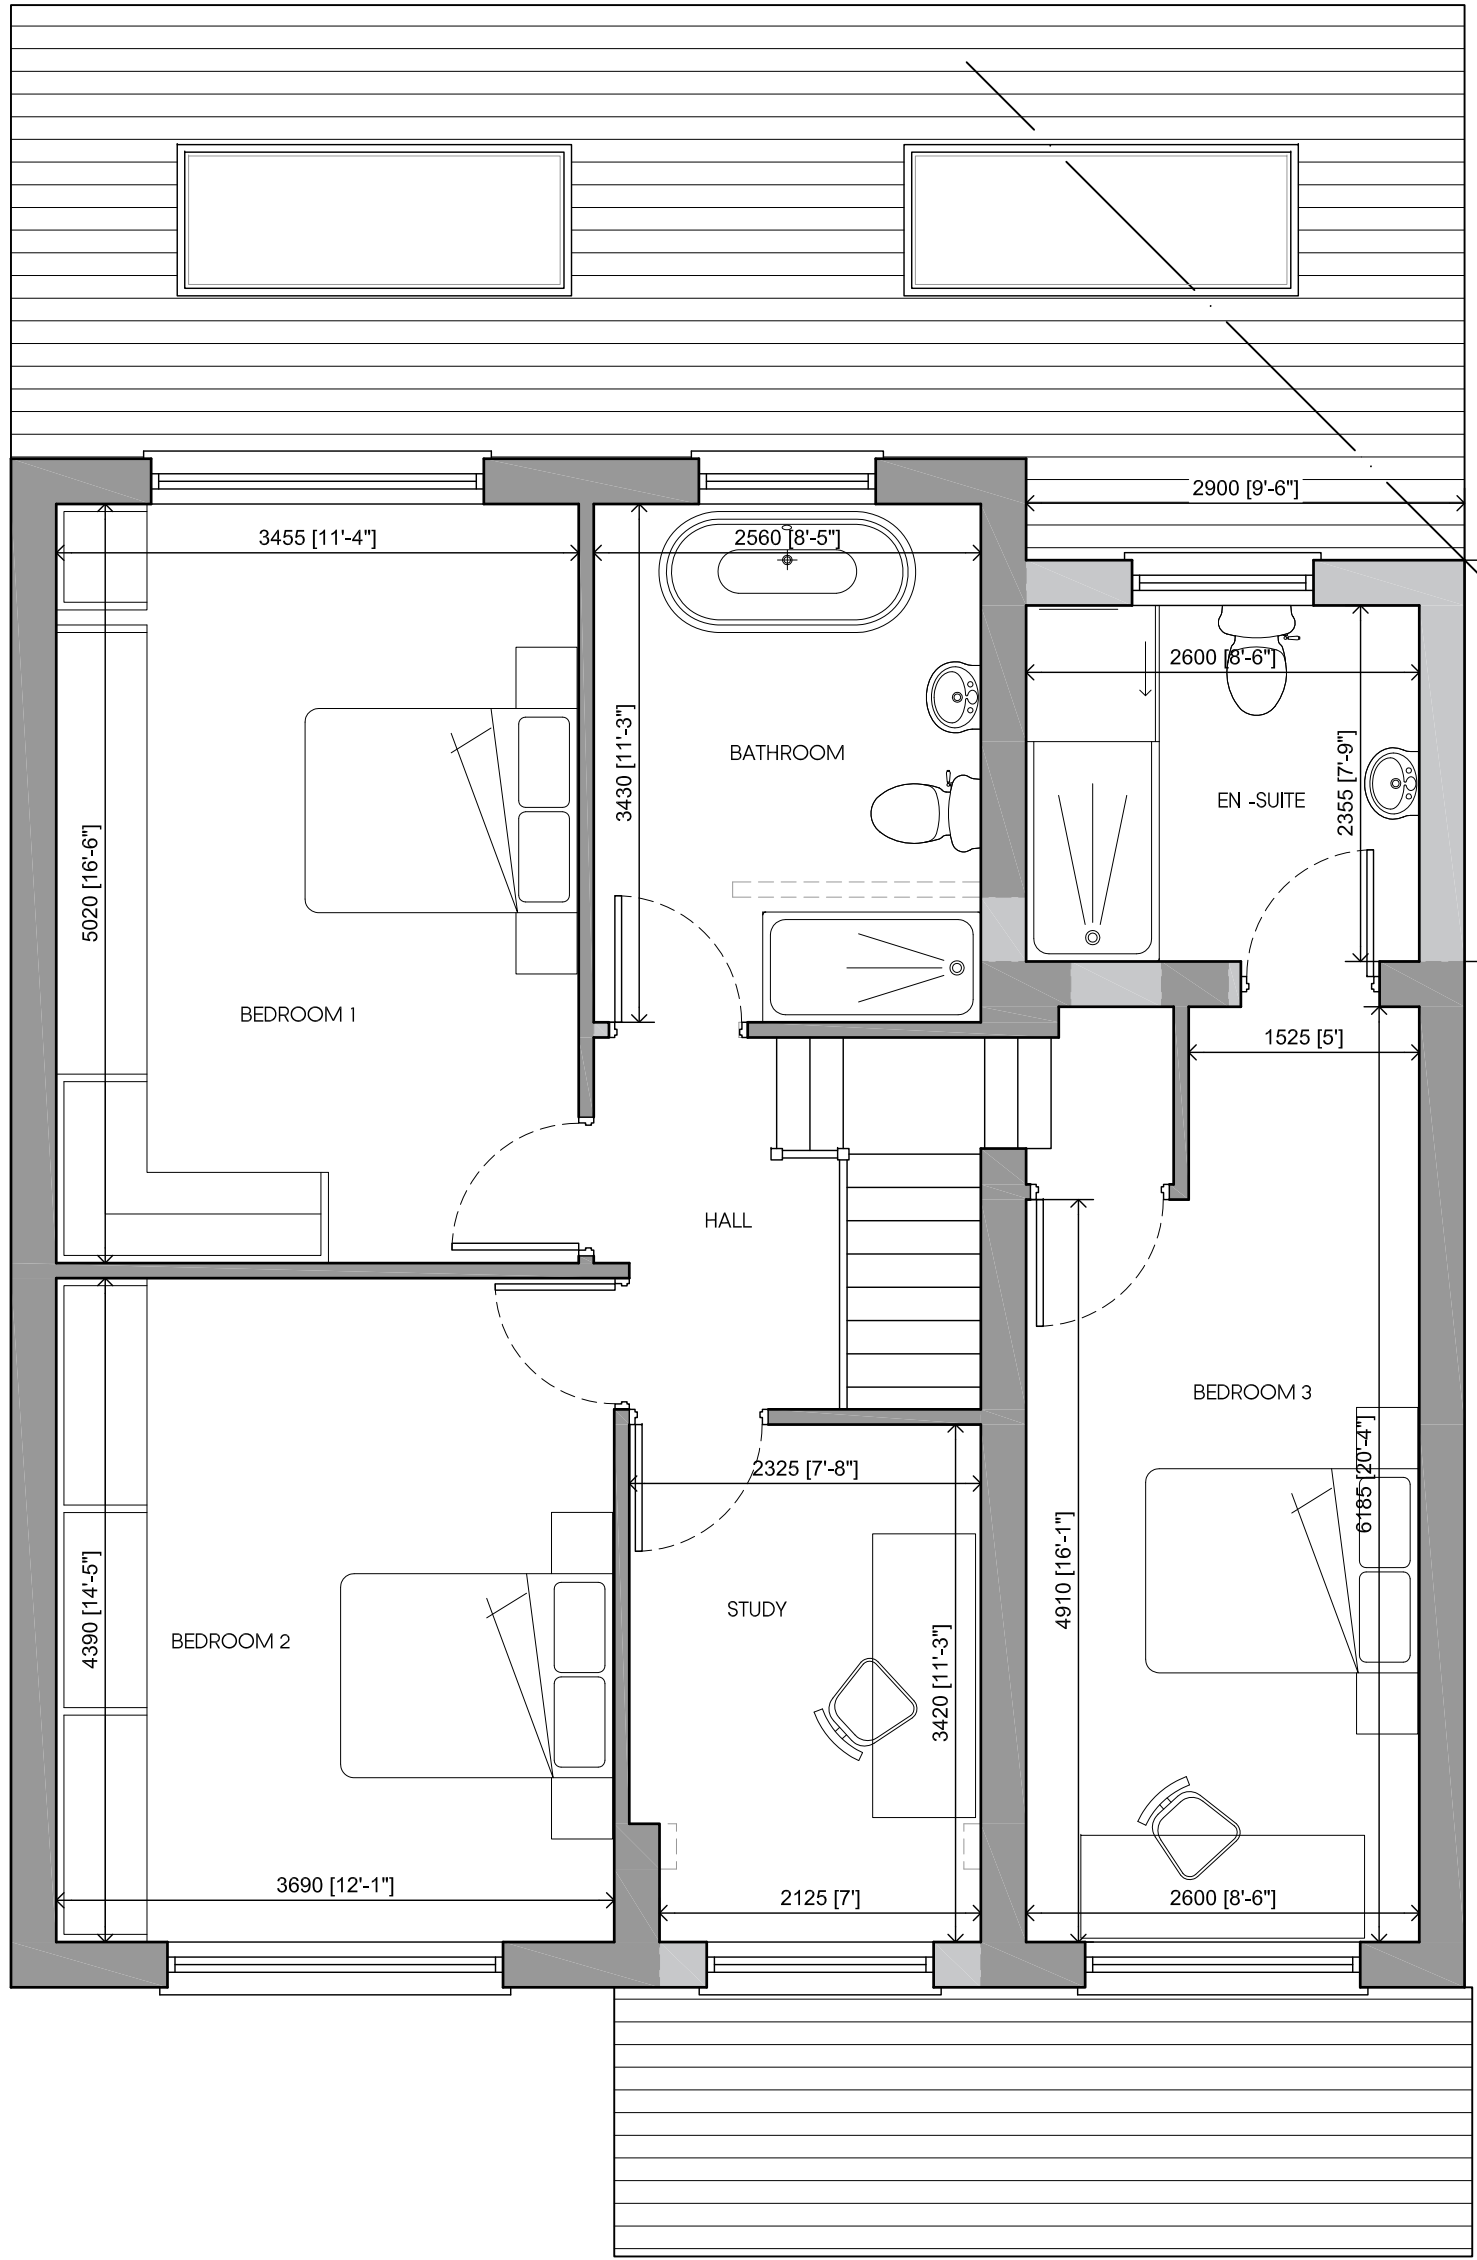


boundary

PROPOSED FIRST FLOOR PLAN

boundary

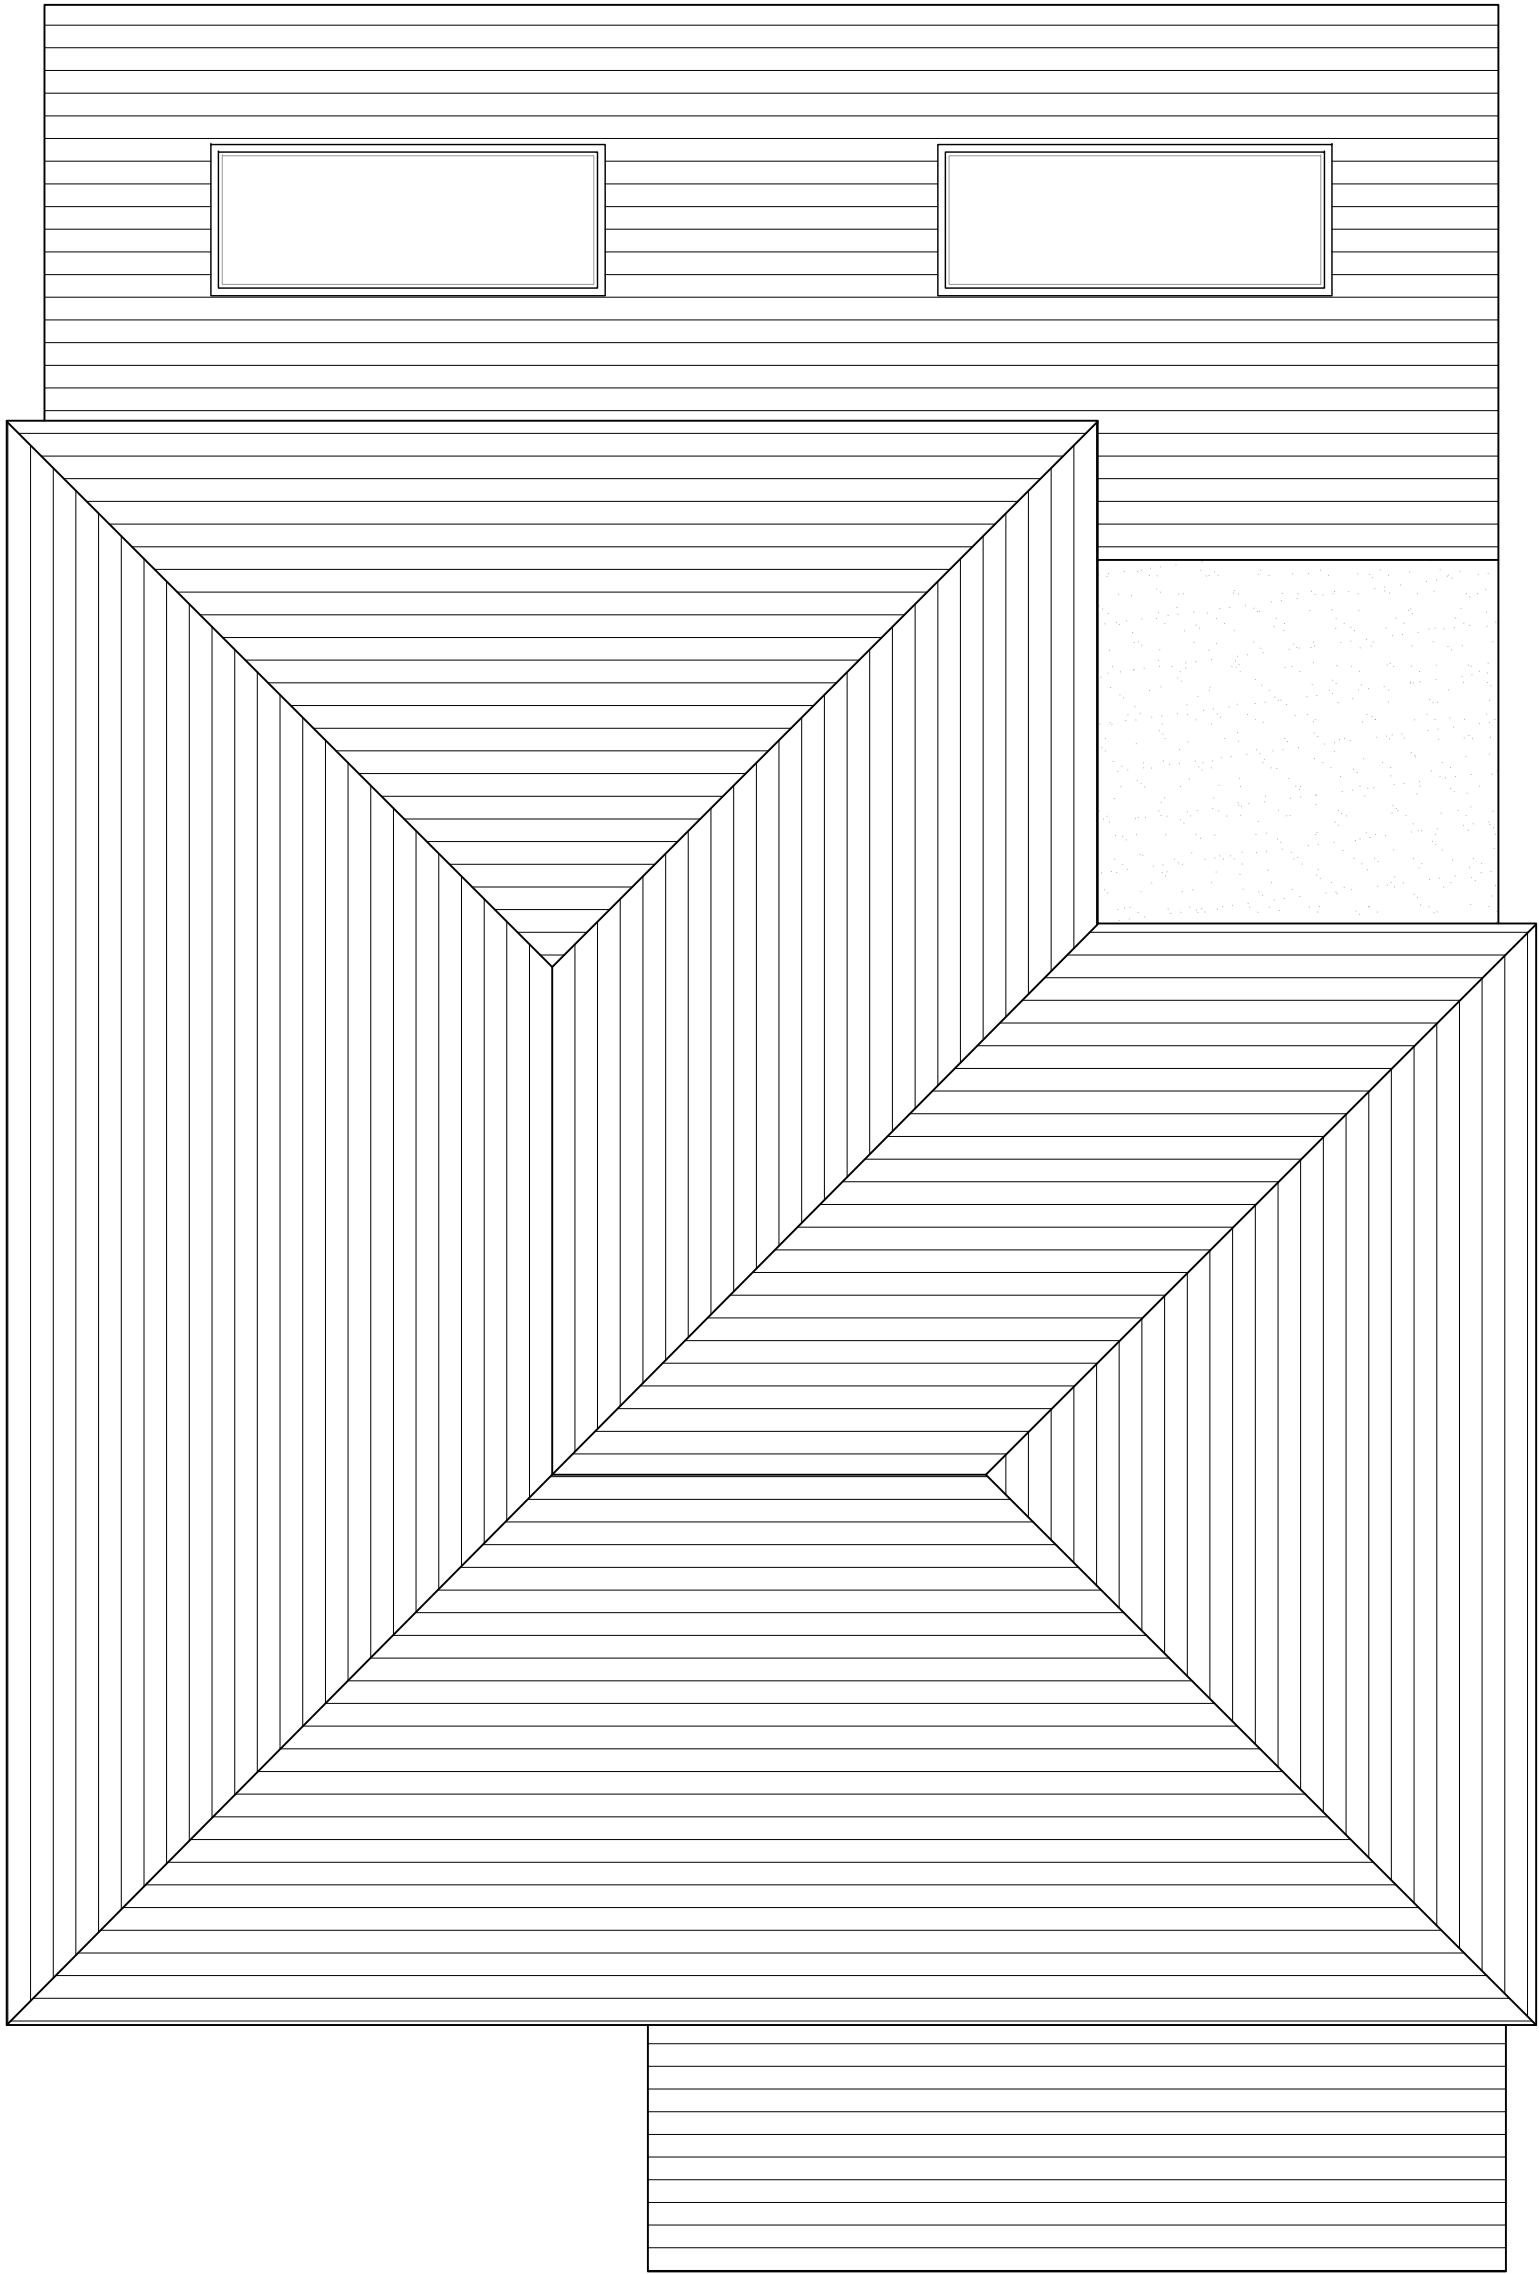

PROPOSED ROOF PLAN

 

LOCATION PLAN
SCALE 1:1250

Rev	Date	Description	Init.
B	10.02.22	AMENDED TO SUIT CLIENTS COMMENTS	KP
A	26.01.22	AMENDED TO SUIT CLIENTS COMMENTS	KP

Client

MR & MRS PATEL

Project Title
PROPOSED EXTENSIONS AND ALTERATIONS

42 THE RIDGEWAY, RUISLIP, HA4 8QQ

Drawing Title

PROPOSED PLANS

Cad File	Sheet Size	Scale
P001	A1	1:50
Drawn by	Drawing Date	Approved by
KP	DEC 2021	NJ
Project No.	Drawing No.	Revision
1896	P301	B

Juttla Architects

2-4 High Street Ruislip
Middlesex HA4 7AR

1 01923 840077 1 01923 840078
info@juttla-architects.com
juttla-architects.com

This drawing is property of Juttla Architects Ltd © and must not be copied or otherwise reproduced. All dimensions must be checked on site before commencing work. No dimensions to be scaled from this drawing. This drawing was produced using AutoCad 2016.

PLANNING ISSUE

boundary