




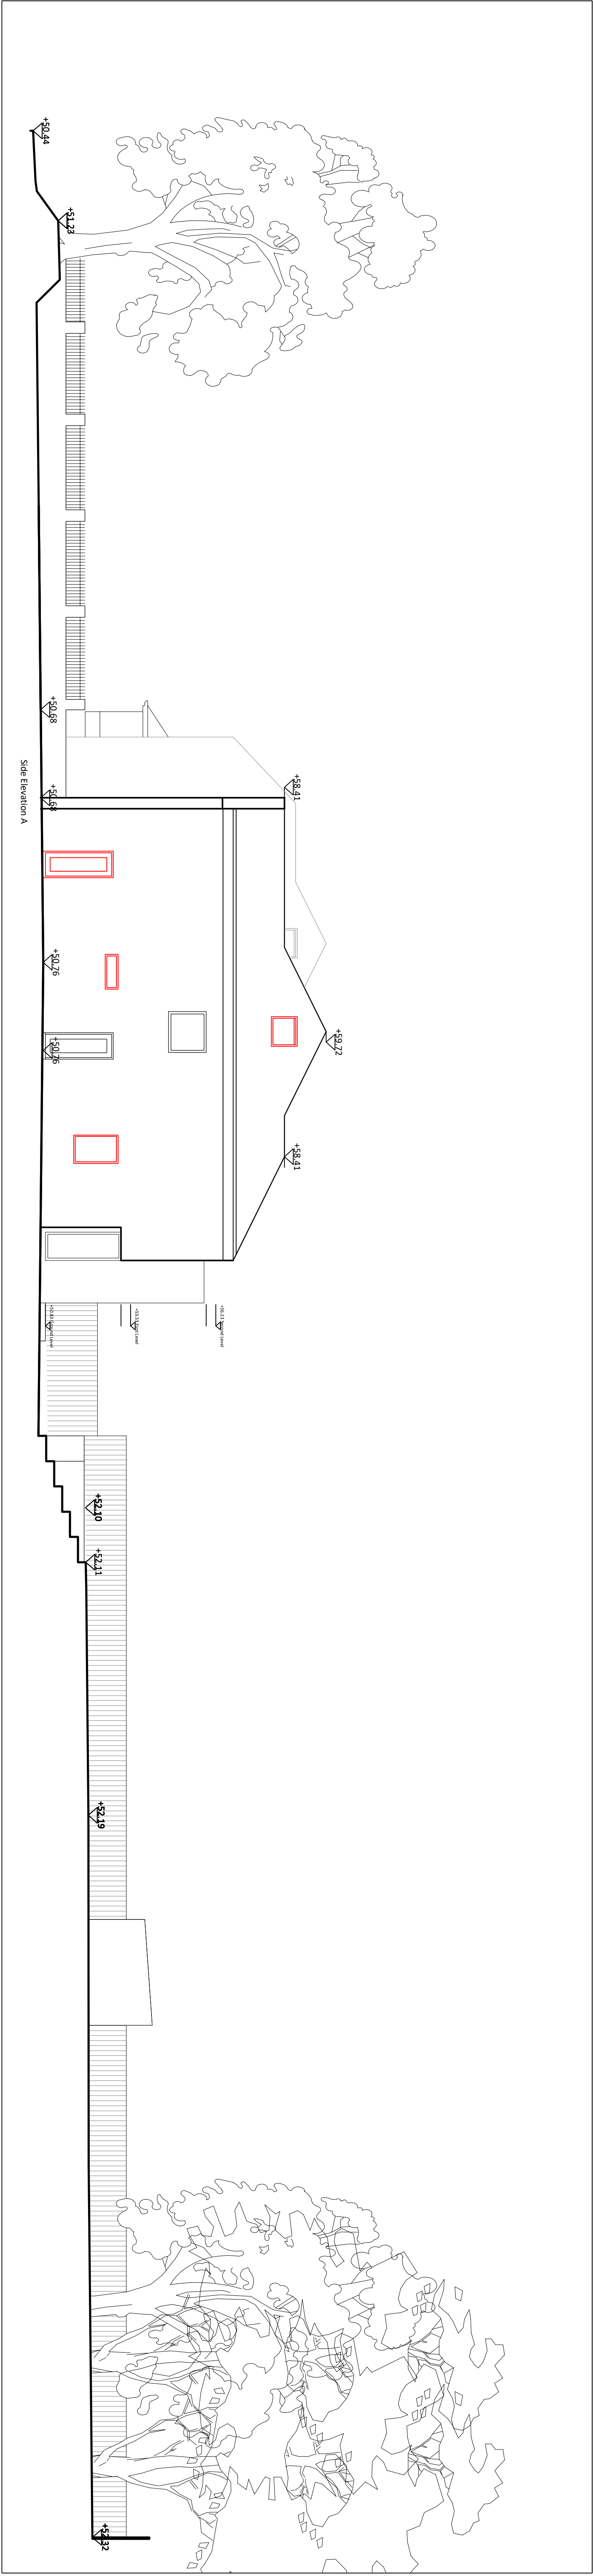

Elevation Section AA - Side Elevation

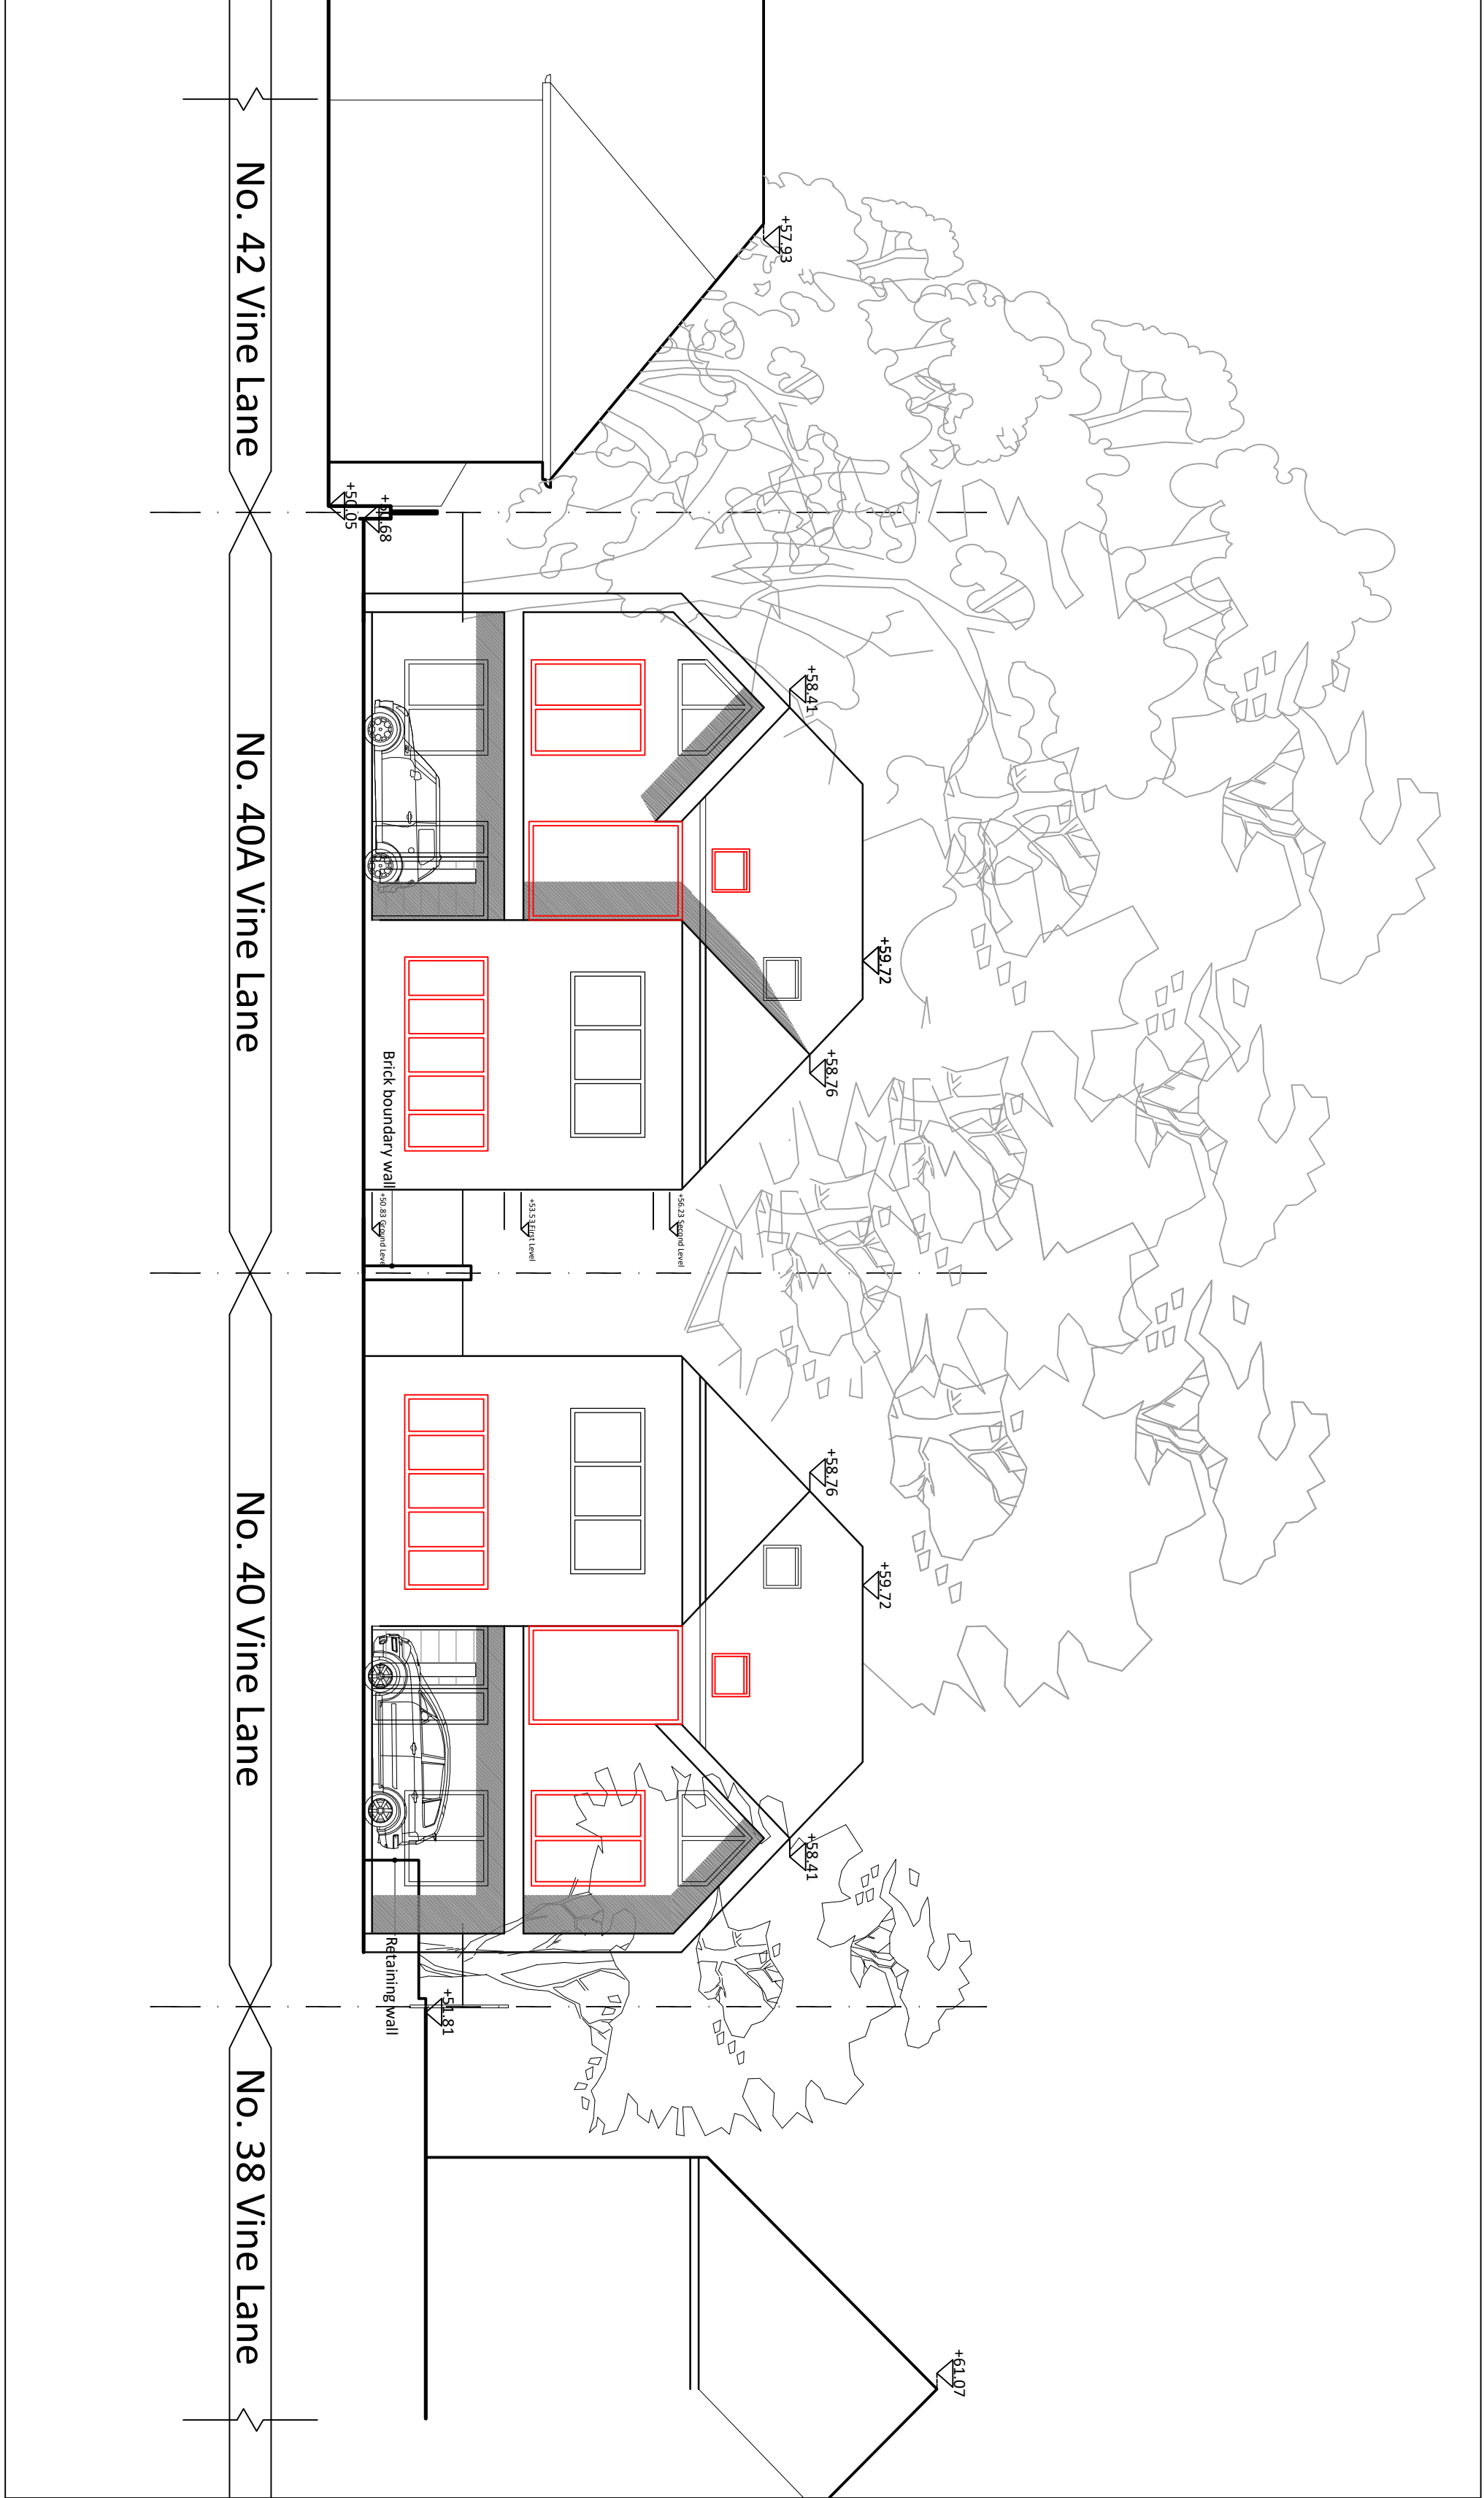

Elevation Section BB - Front Elevation

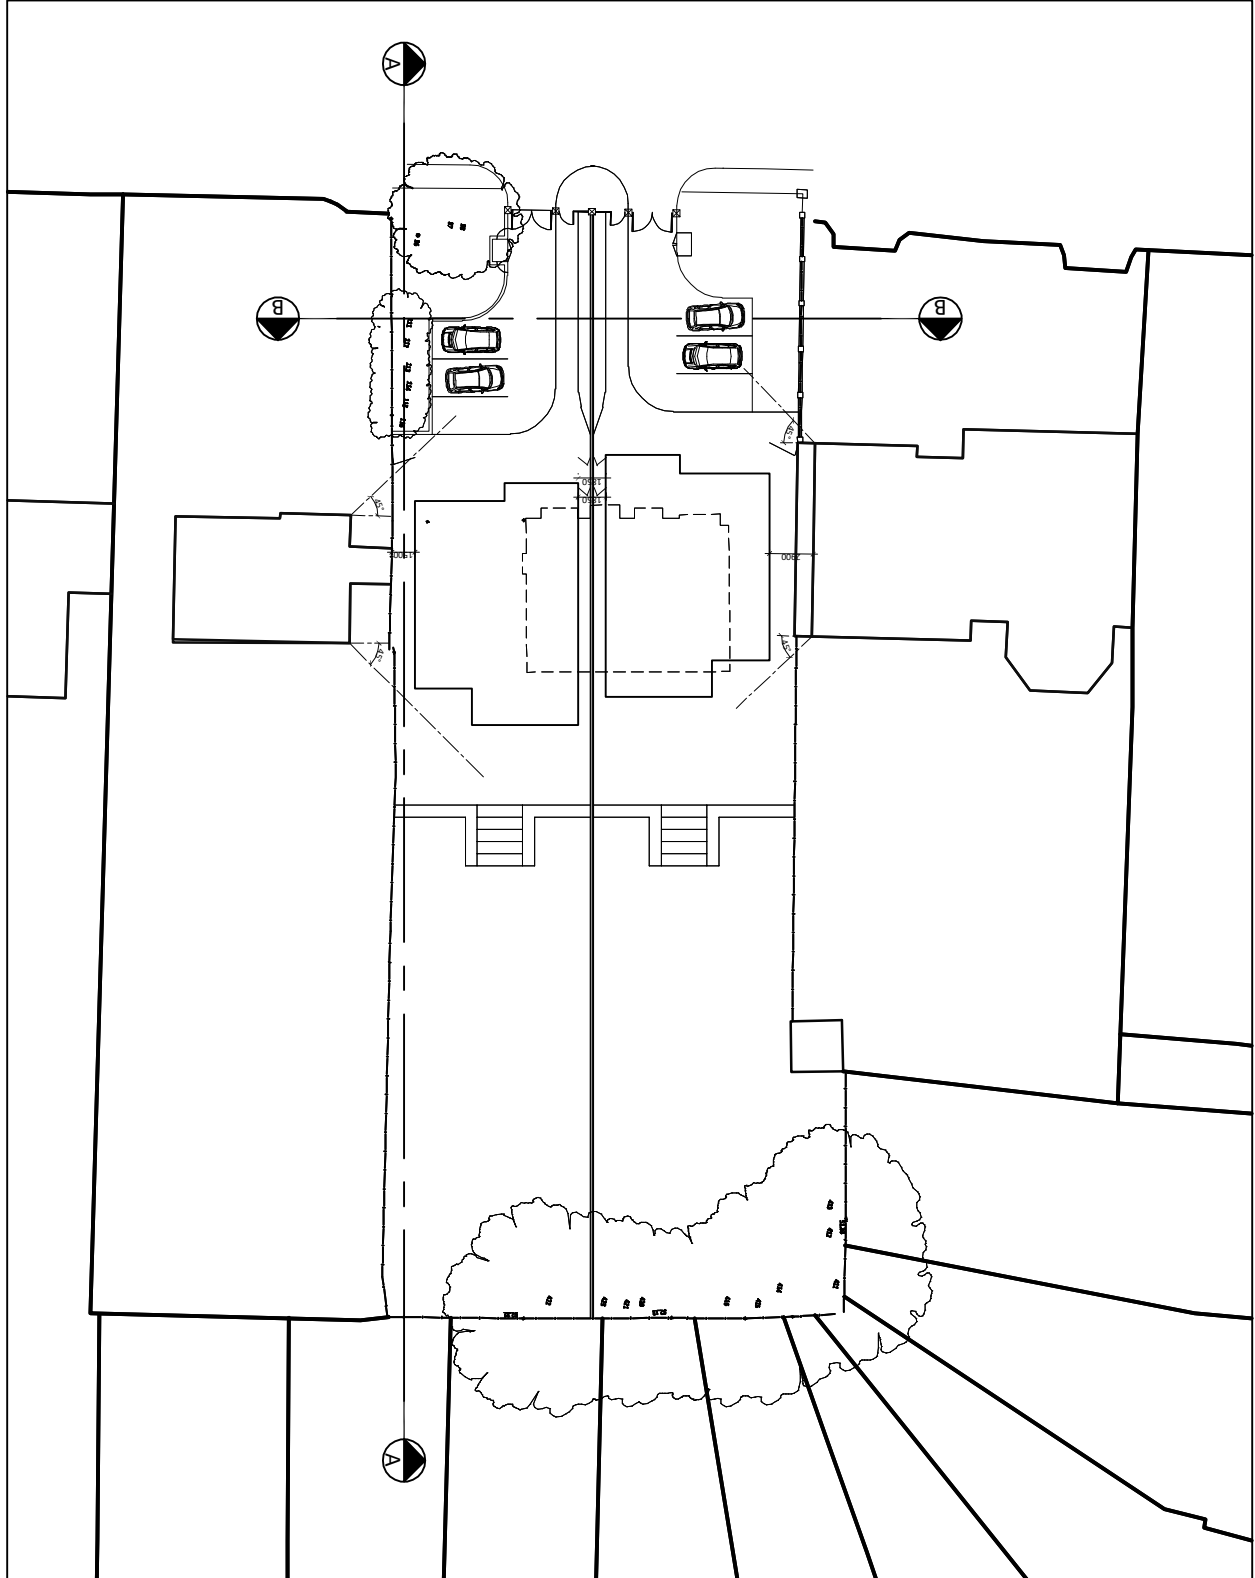

Key Plan 1:500

Revision Issue: 14.10.31 -01 Planners comments - Massing reduced 14.11.13 -02 Planners comments - Privacy wall 14.11.18 -03 Planners comments - No 40A shown in background 21.05.17 -04 NMA			
Client Name: Mr & Mrs Madani			
Project Address: 40 Vine Lane, Hillingdon Middx, UB10 0BA			
PLANNING			
Drawing Title: Site Elevation Sections as Proposed			
Job No:	Dwg No:	Rev:	Scale:
14013	304	04	1:100 @A1 TSP
Drawn By:			