

Amendments to the approved planning application 20162/APP/2017/2755 to fenestration


Fenestration amendments - windows and doors have been removed, repositioned, altered in size or added.



Blue engineering brick - band below DPC




Roof tiles - Etex Exteriors Eternit thrutone Slate Blueblack

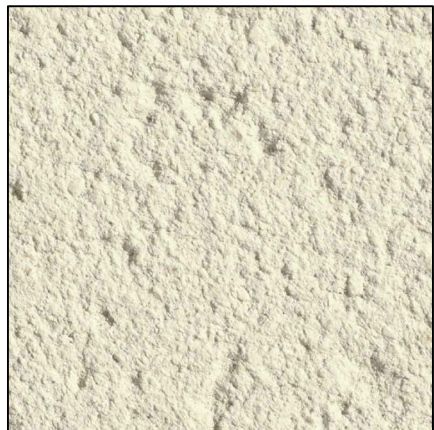


Main walls & feature bands - Weber pearl grey render



Window frame RAL 7012/7016

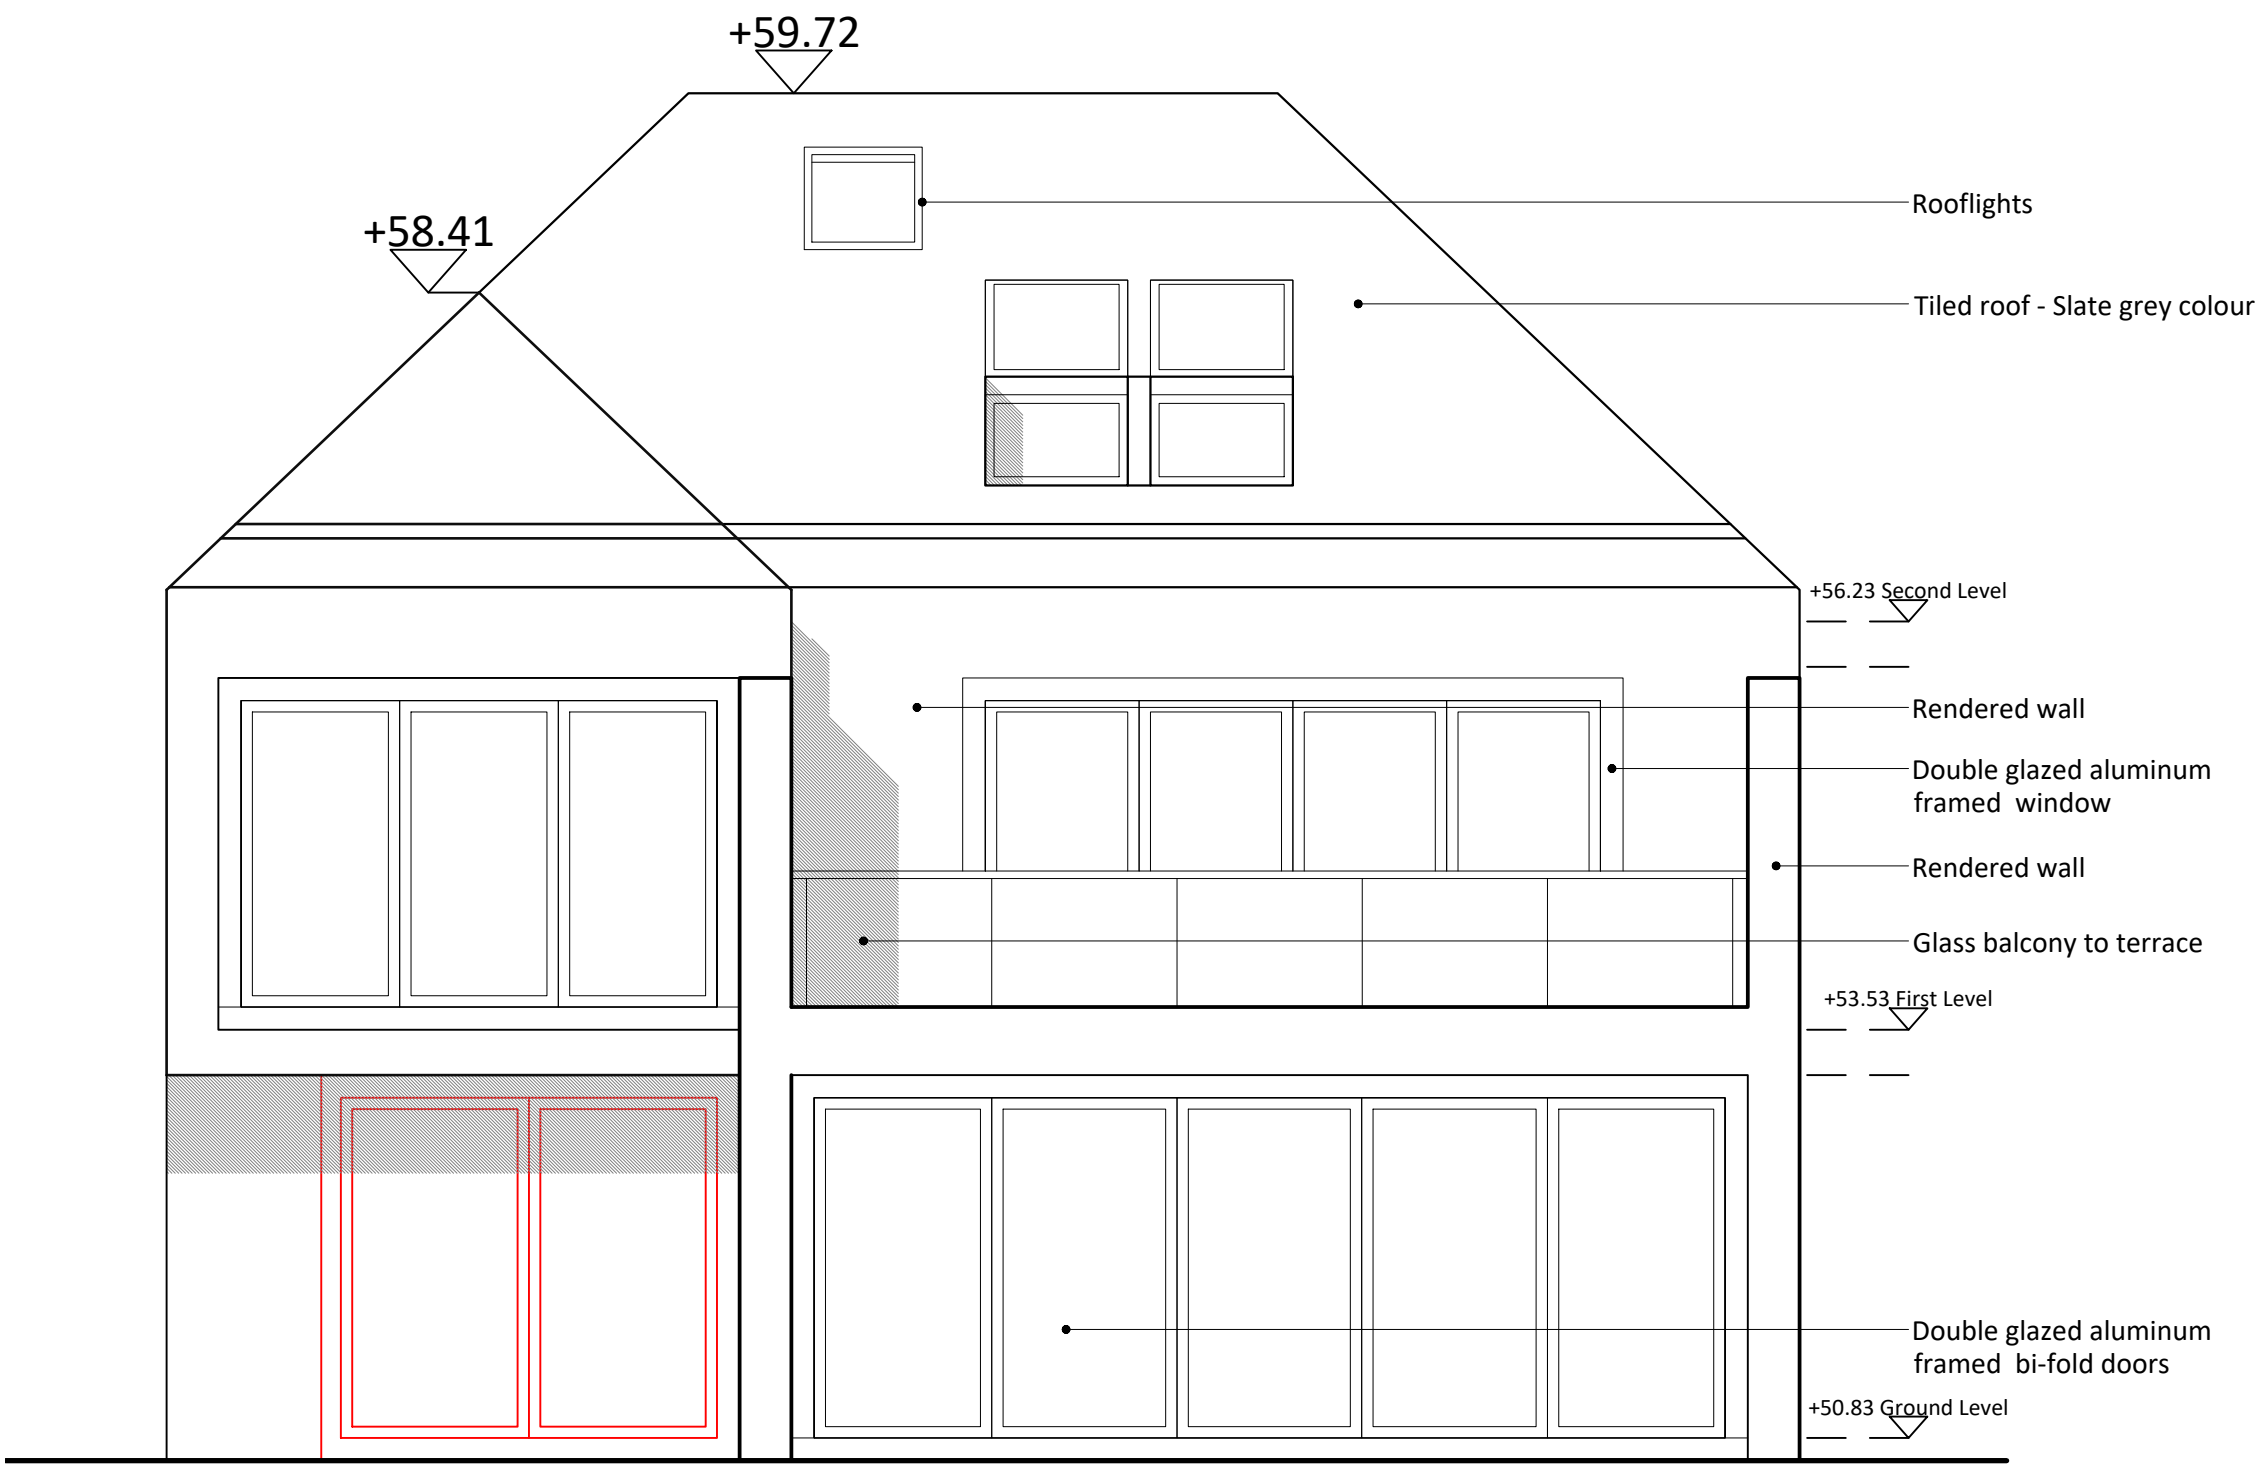


Rear Elevation

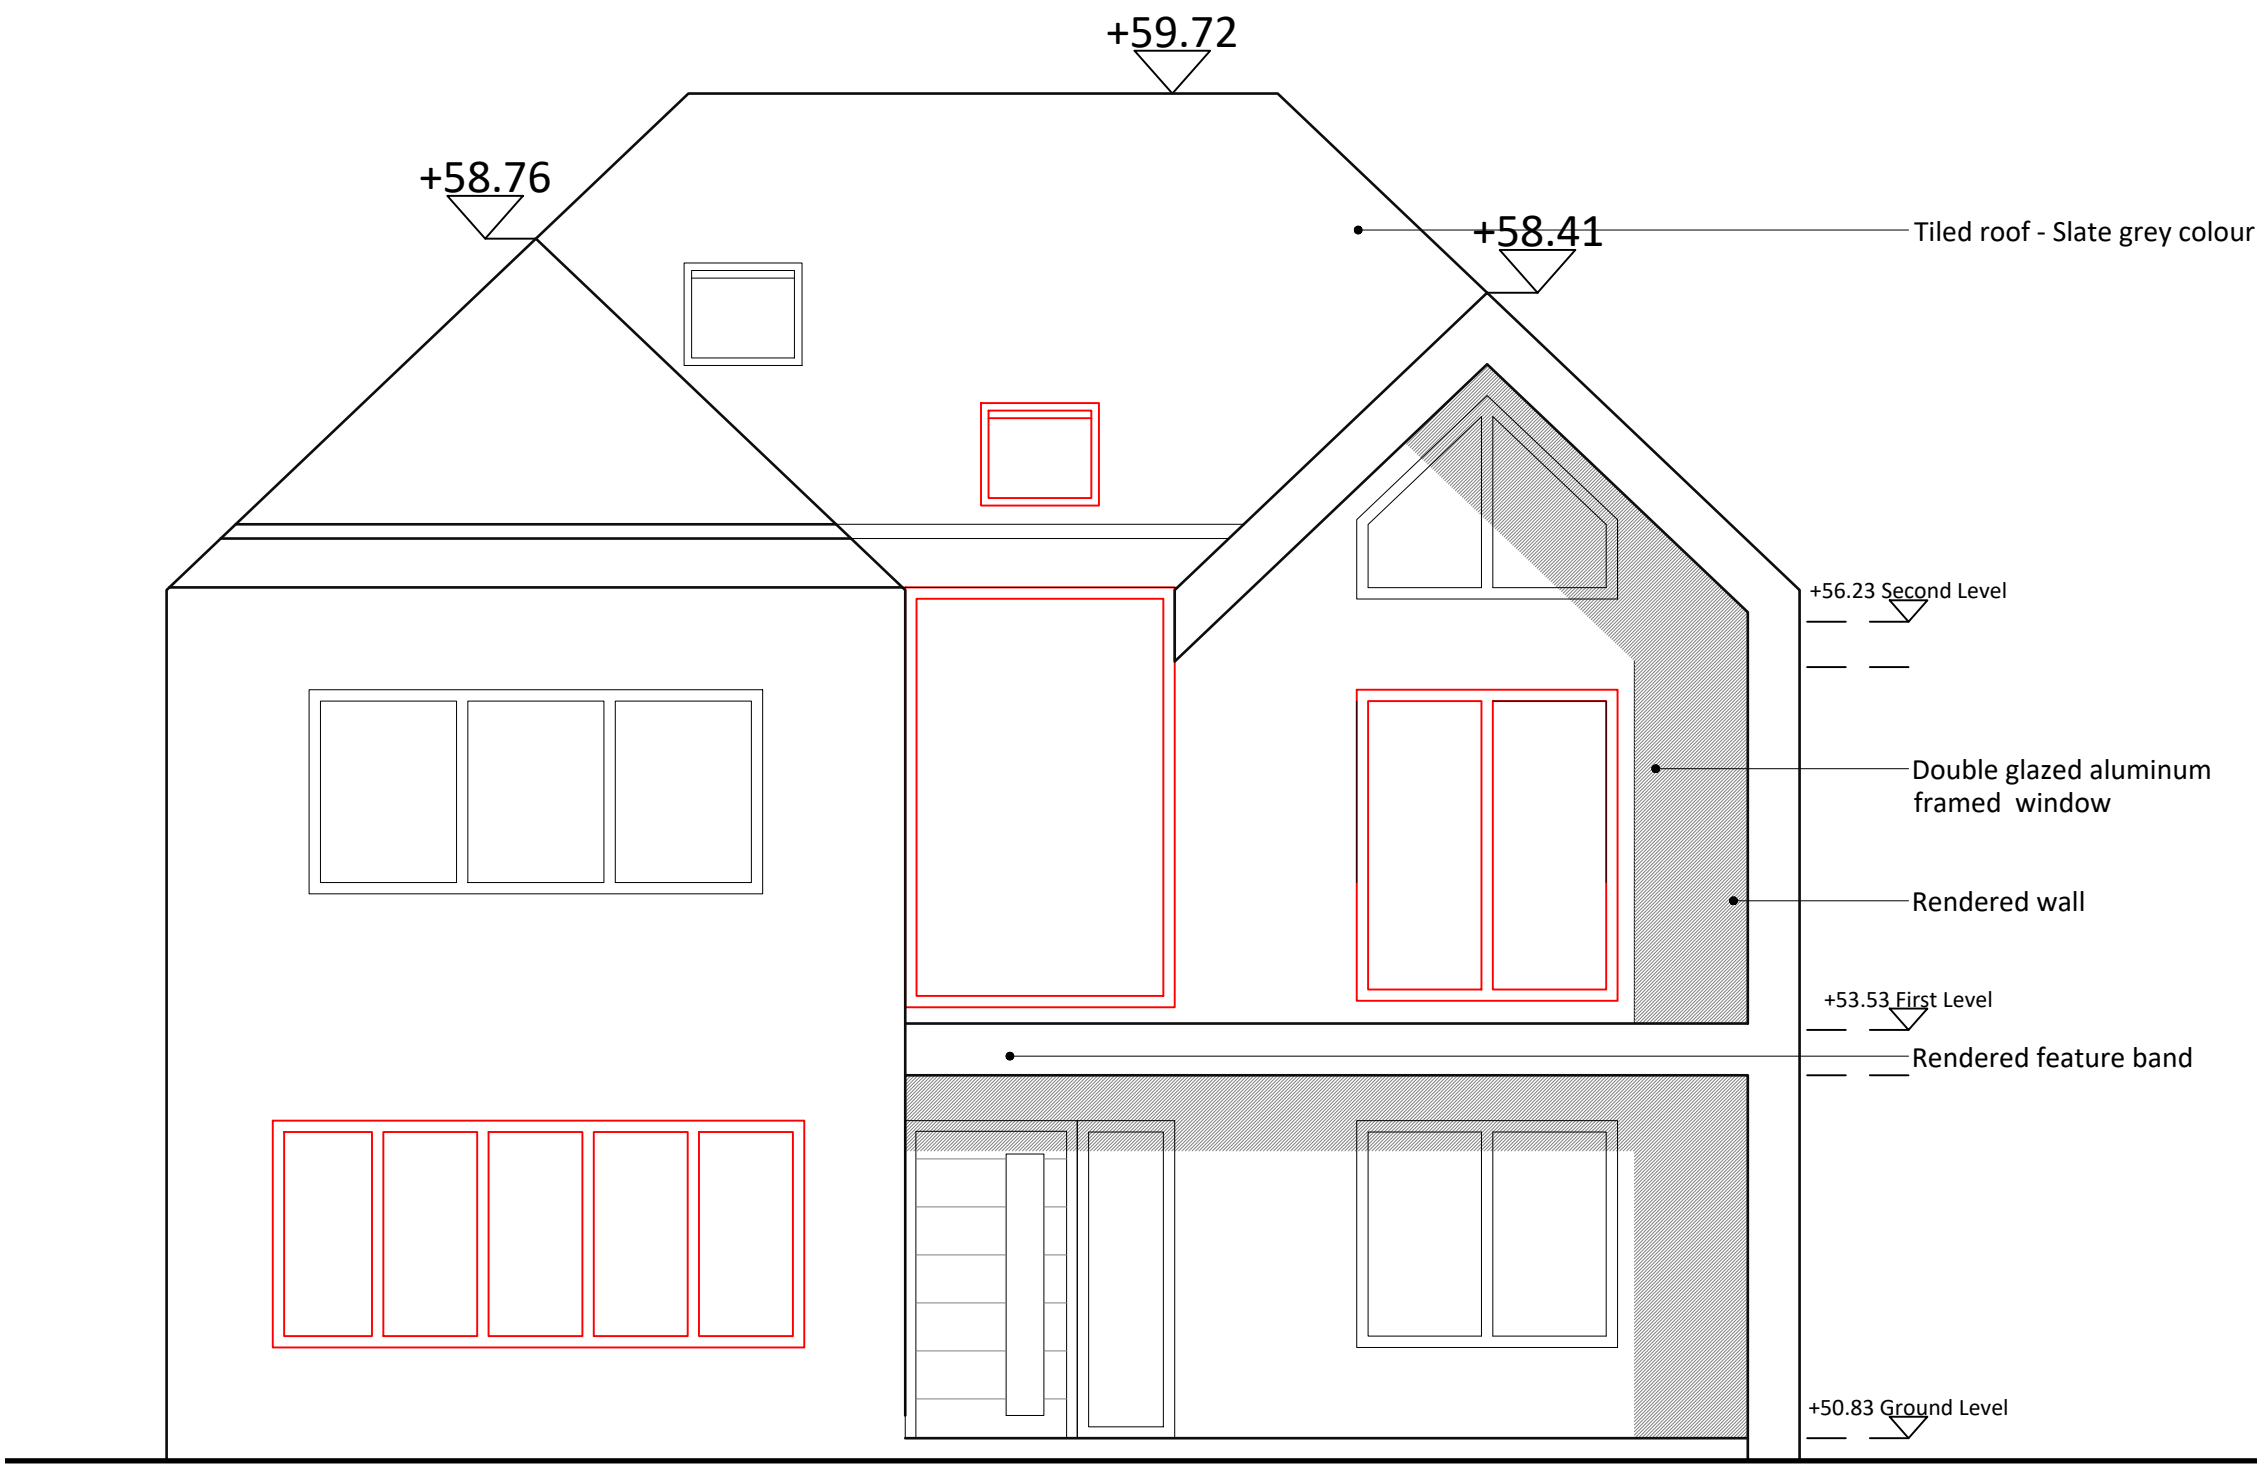

Front Elevation

Revision Issue:

CDM Regulations:

 

1 Ashness Gardens
Greenford
Middlesex
UB6 0RL

Client Name:
Mr & Mrs Madlani

Project Address:
40 Vine Lane, Hillingdon
Middx, UB10 0BA

PLANNING

Drawing Title:
Proposed Front & Rear Elevations
House number 40

Job No:	Dwg No:	Rev:	Scale:	Drawn by:
14013	320	01	1:50 @A1	TSP

Do not scale from this drawing. Copyright is the property of Formed Architects & Designers (UK) Ltd. All dimensions to be checked before work commences, any discrepancies to be reported to the Architect