



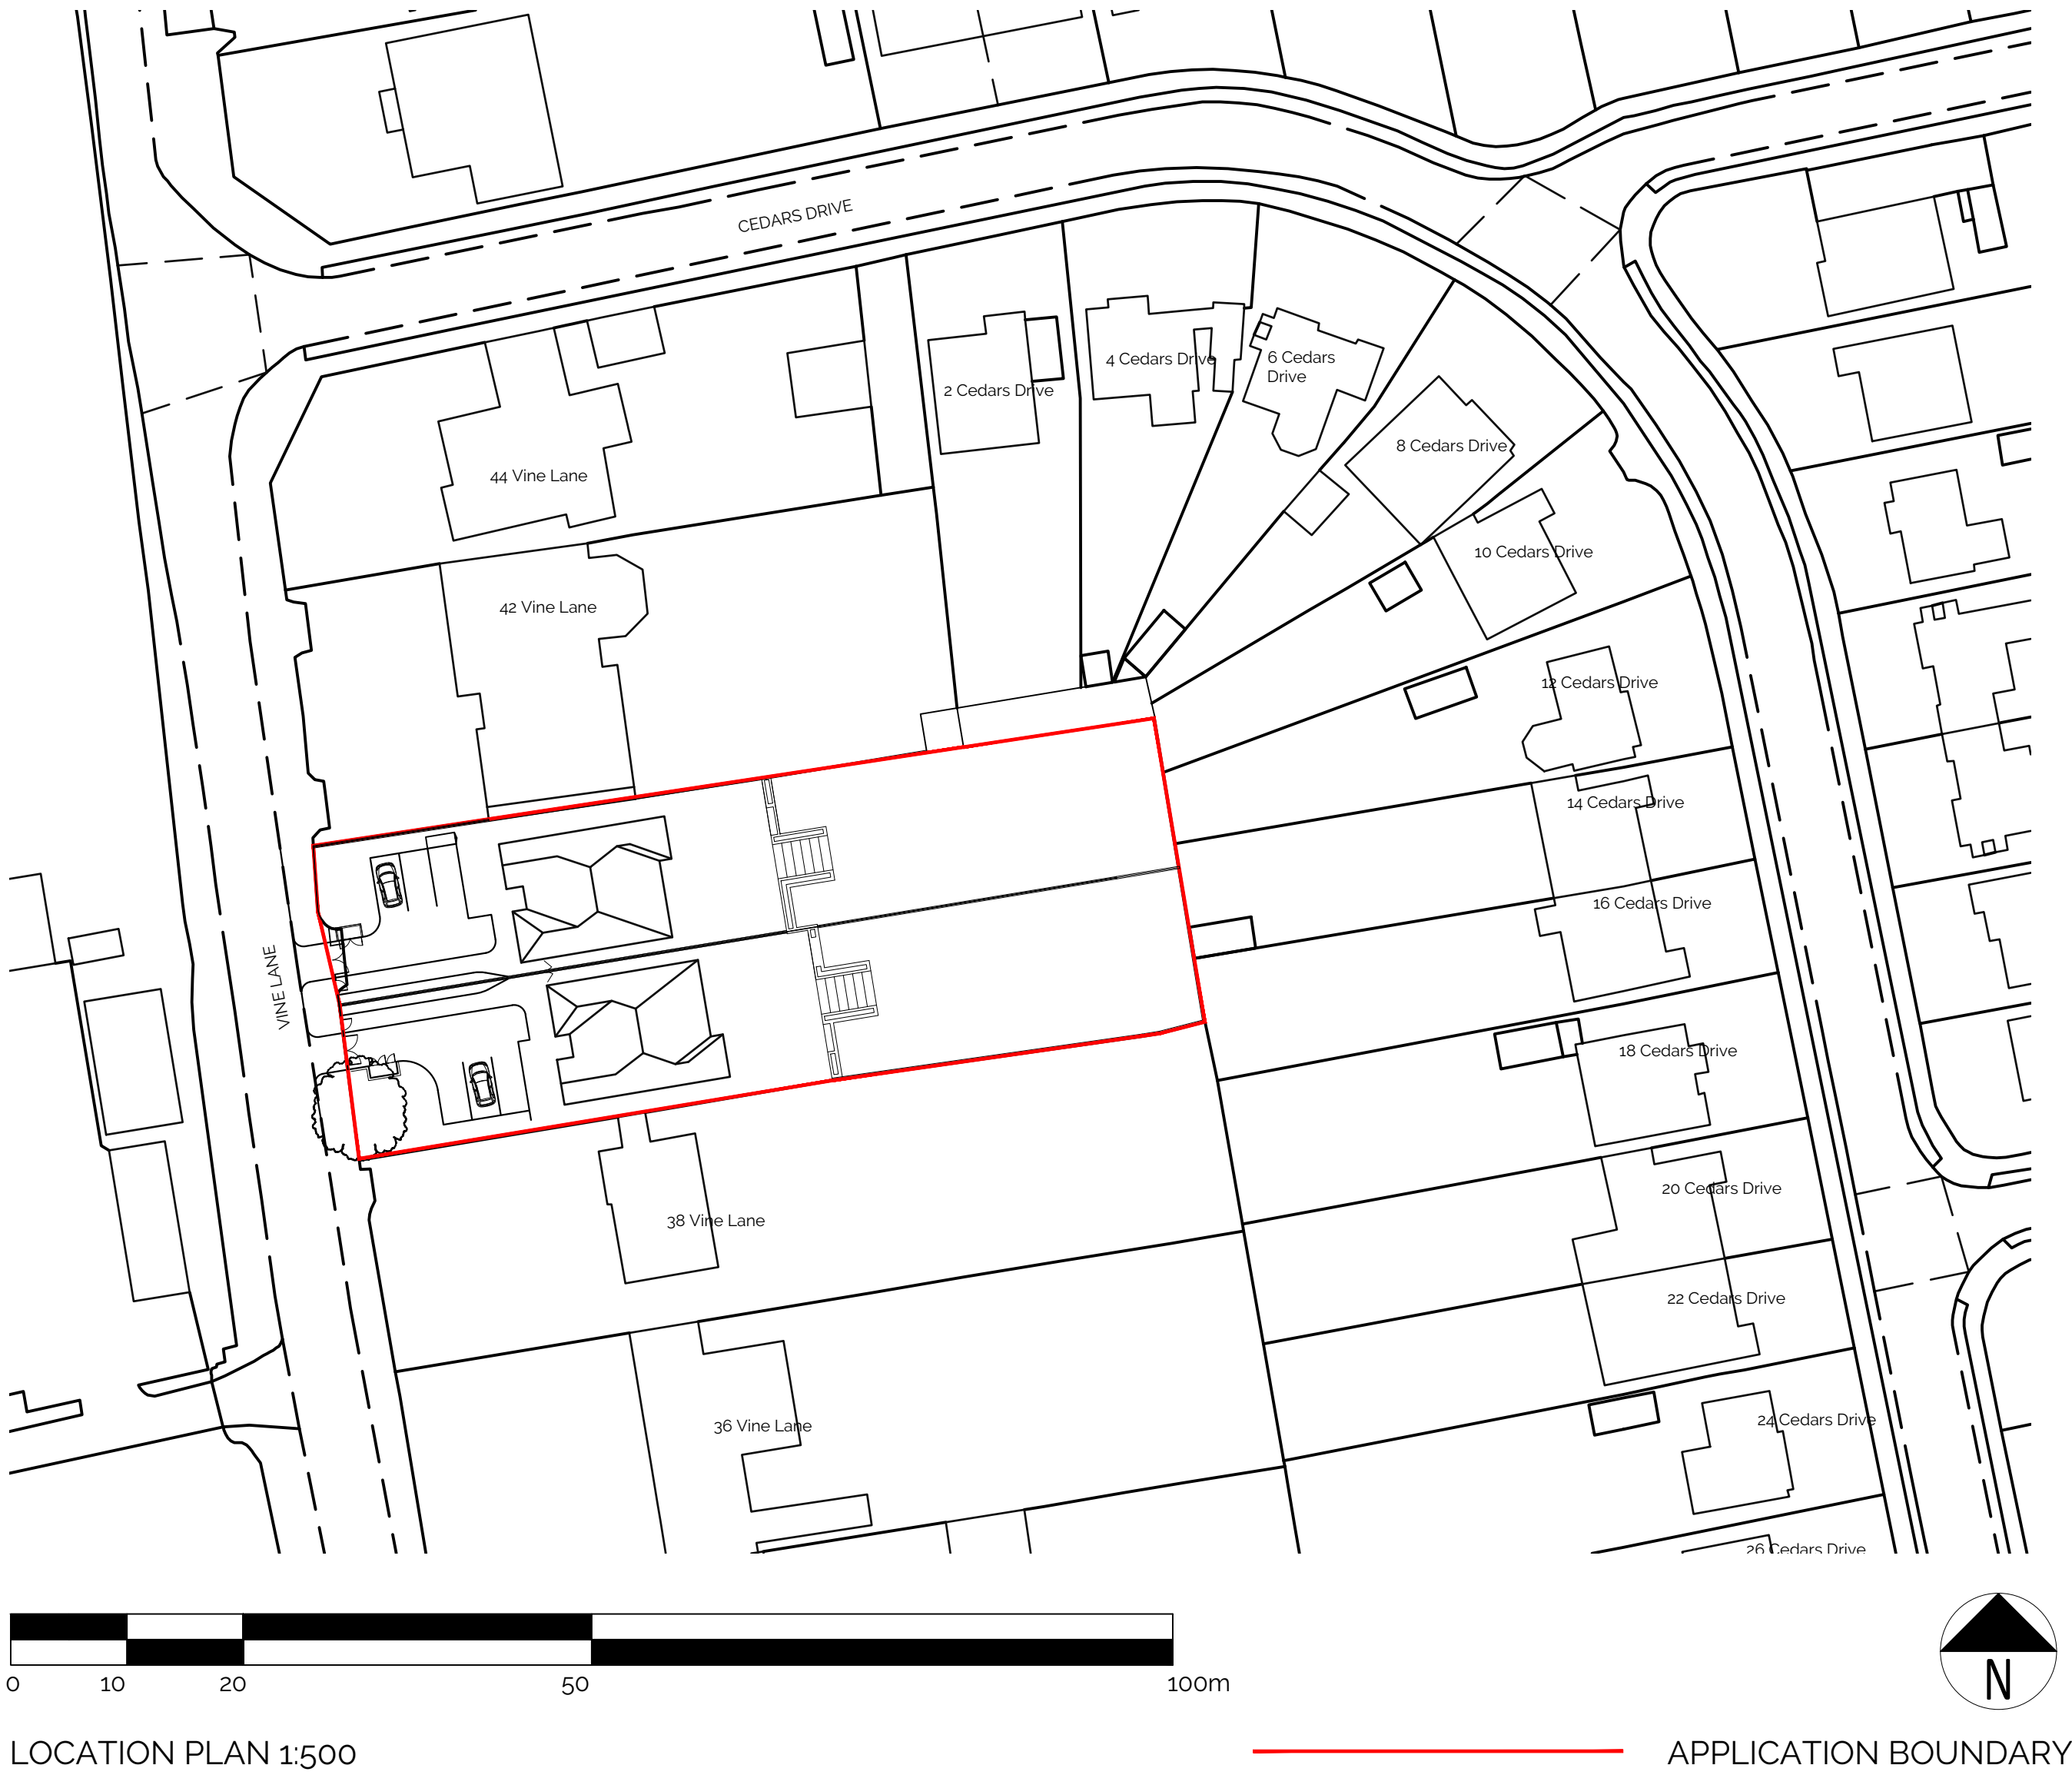

Revision Issue:
Rev 01 21.04.19 - drawing updates

CDM Regulations:

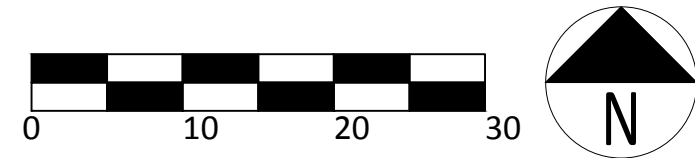

FORMED ARCHITECTS
1 Ashness Gardens
Greenford
Middlesex
UB6 0RL

Client Name:
Mr & Mrs Madlani



Project Address:
40 & 40A Vine Lane, UB10 0BA

Planning

Drawing Title:
Location Plan

Job No:	Dwg No:	Rev:	Scale:	Drawn by:
14013	012	01	1:500@A1	EM


Do not scale from this drawing. Copyright is the property of Formed Architects & Designers (UK) Ltd. All dimensions to be checked before work commences, any discrepancies to be reported to the Architect.

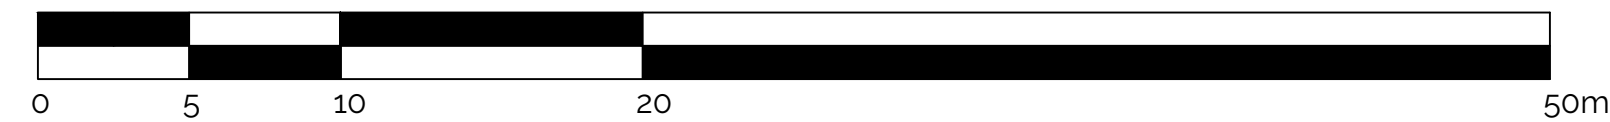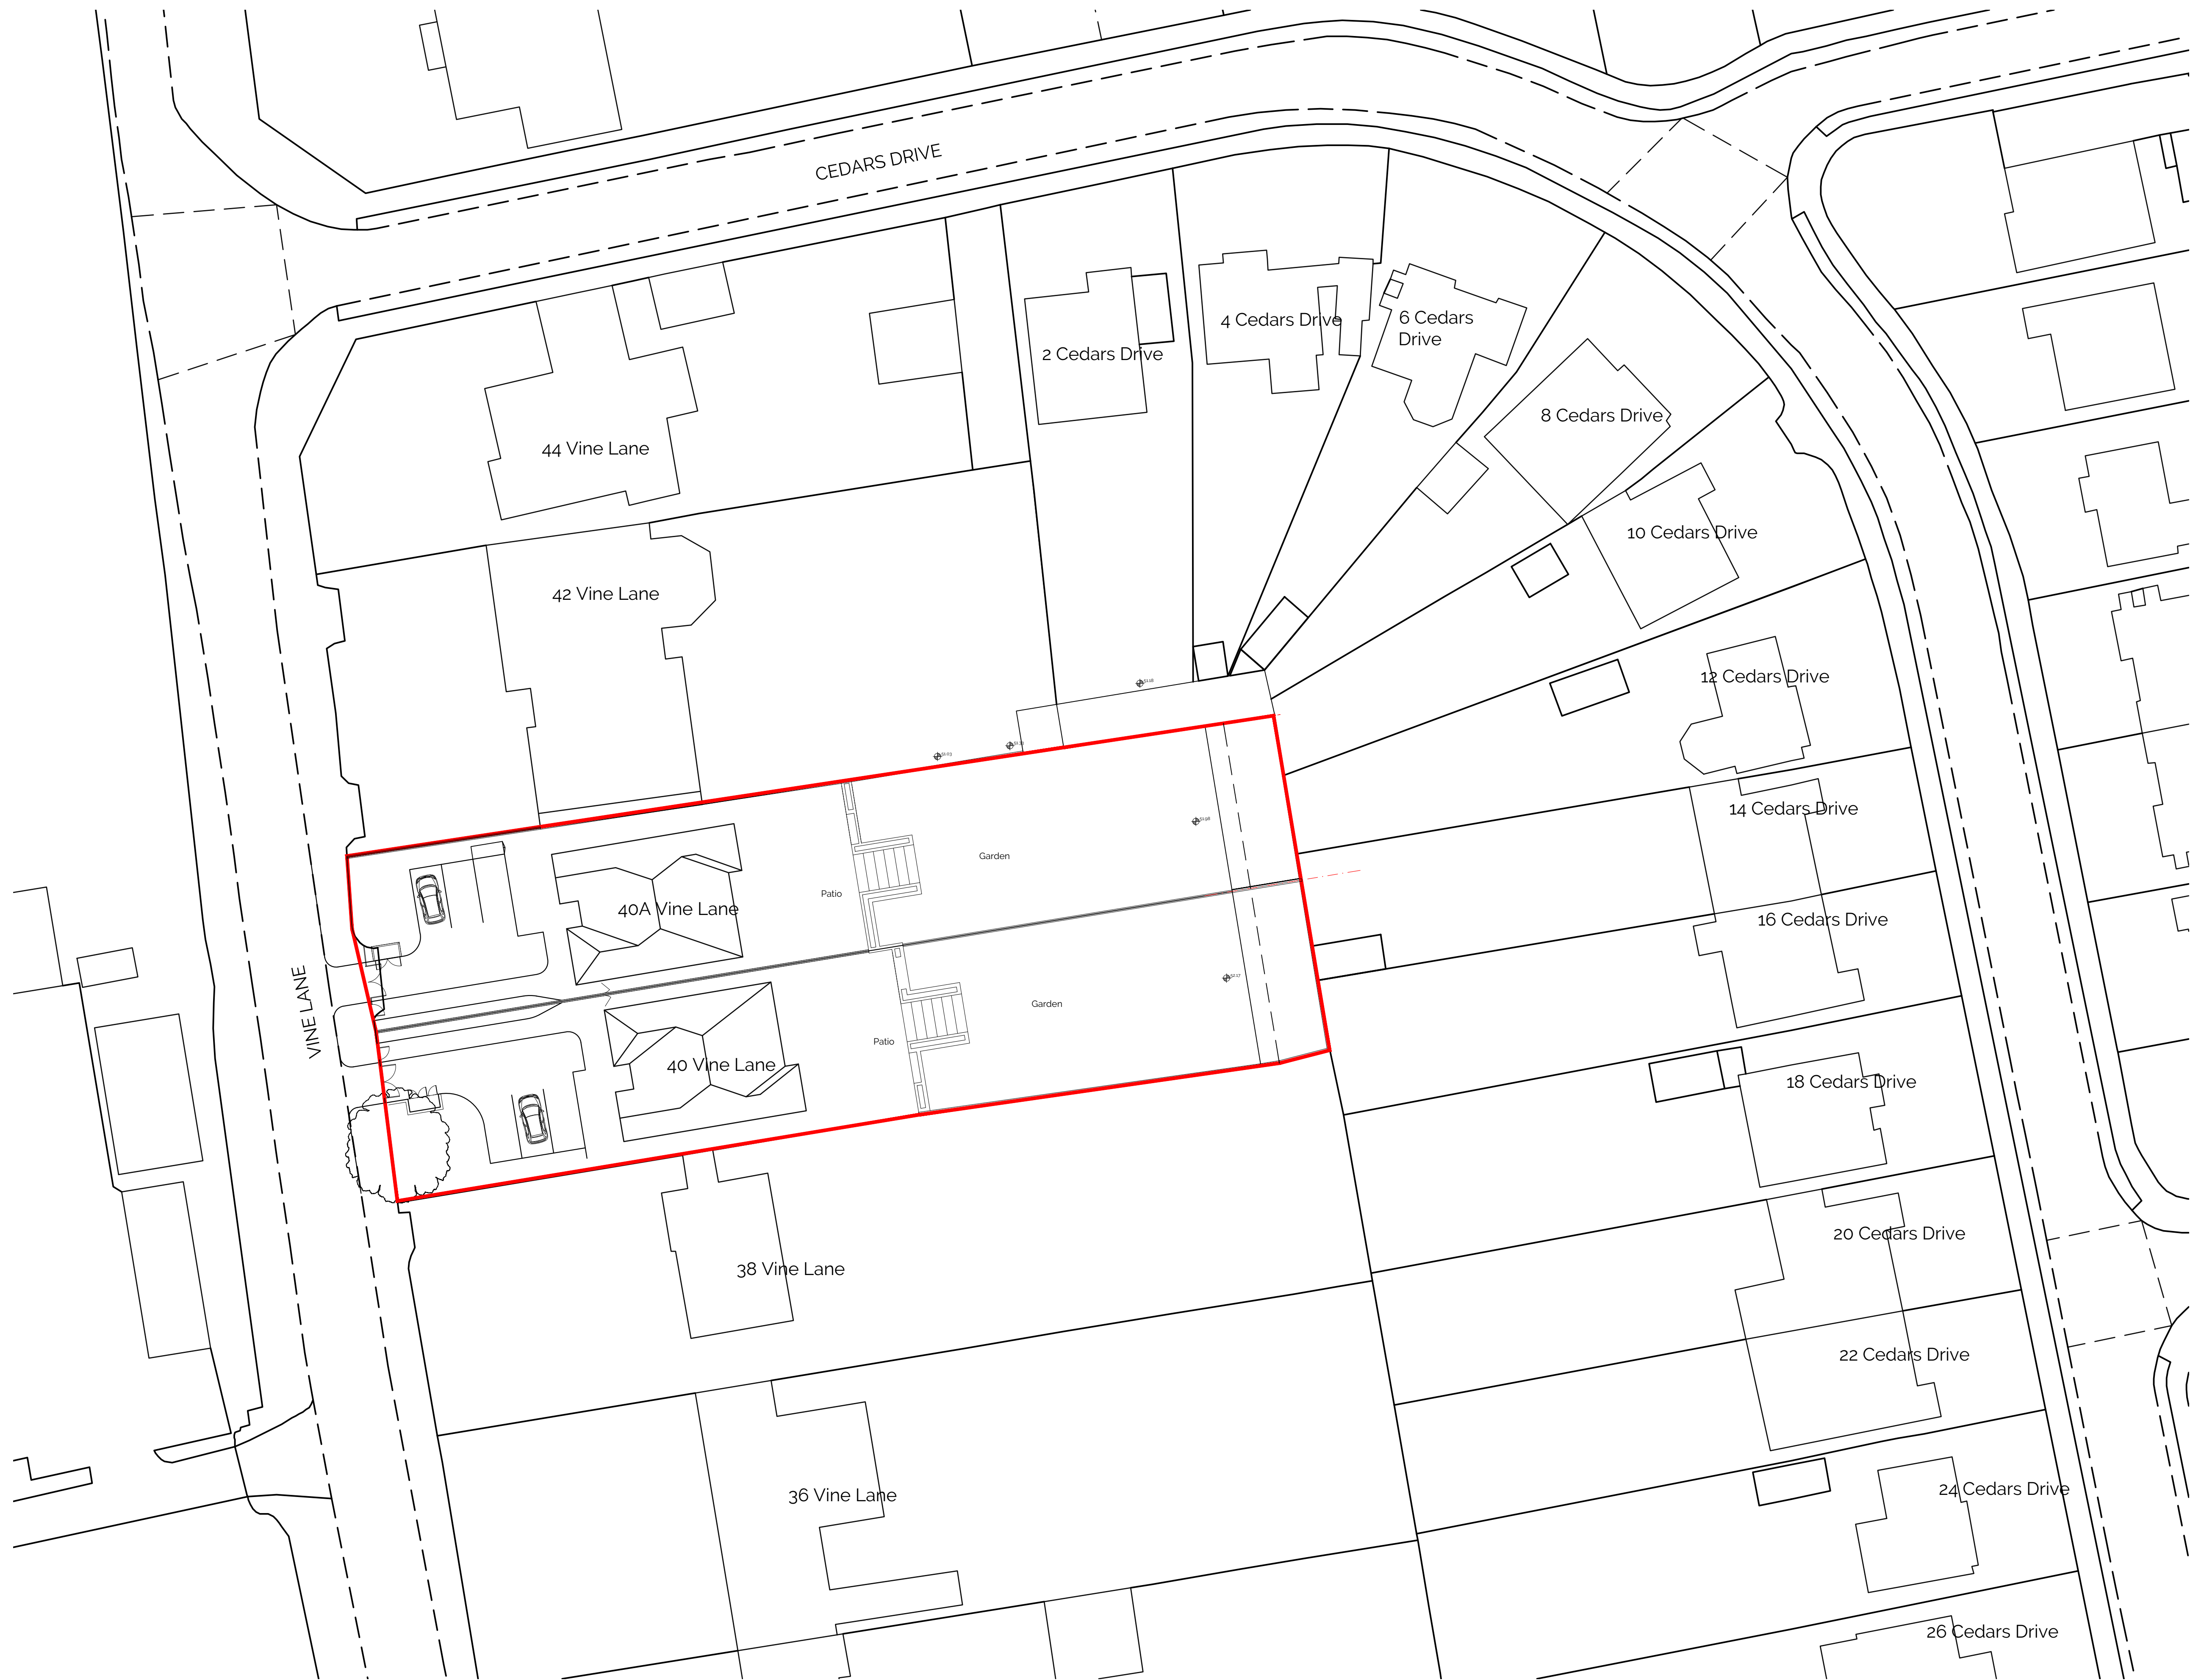

BLOCK PLAN 1:250

Revision Issue:
Rev 01 21.04.19 - drawing updates

CDM Regulations:

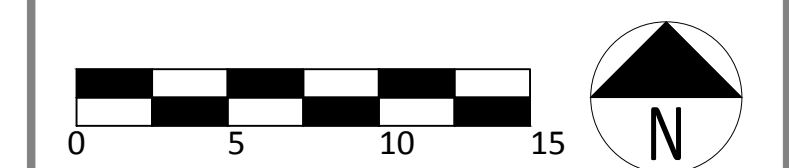

Client Name:
Mr & Mrs Madlani


Project Address:
40 & 40A Vine Lane, UB10 0BA

Planning


Drawing Title:
Block Plan

Job No:	Dwg No:	Rev:	Scale:	Drawn by:
14013	102	01	1:250@A1	EM


Do not scale from this drawing. Copyright is the property of Formed Architects & Designers (UK) Ltd. All dimensions to be checked before work commences, any discrepancies to be reported to the Architect.

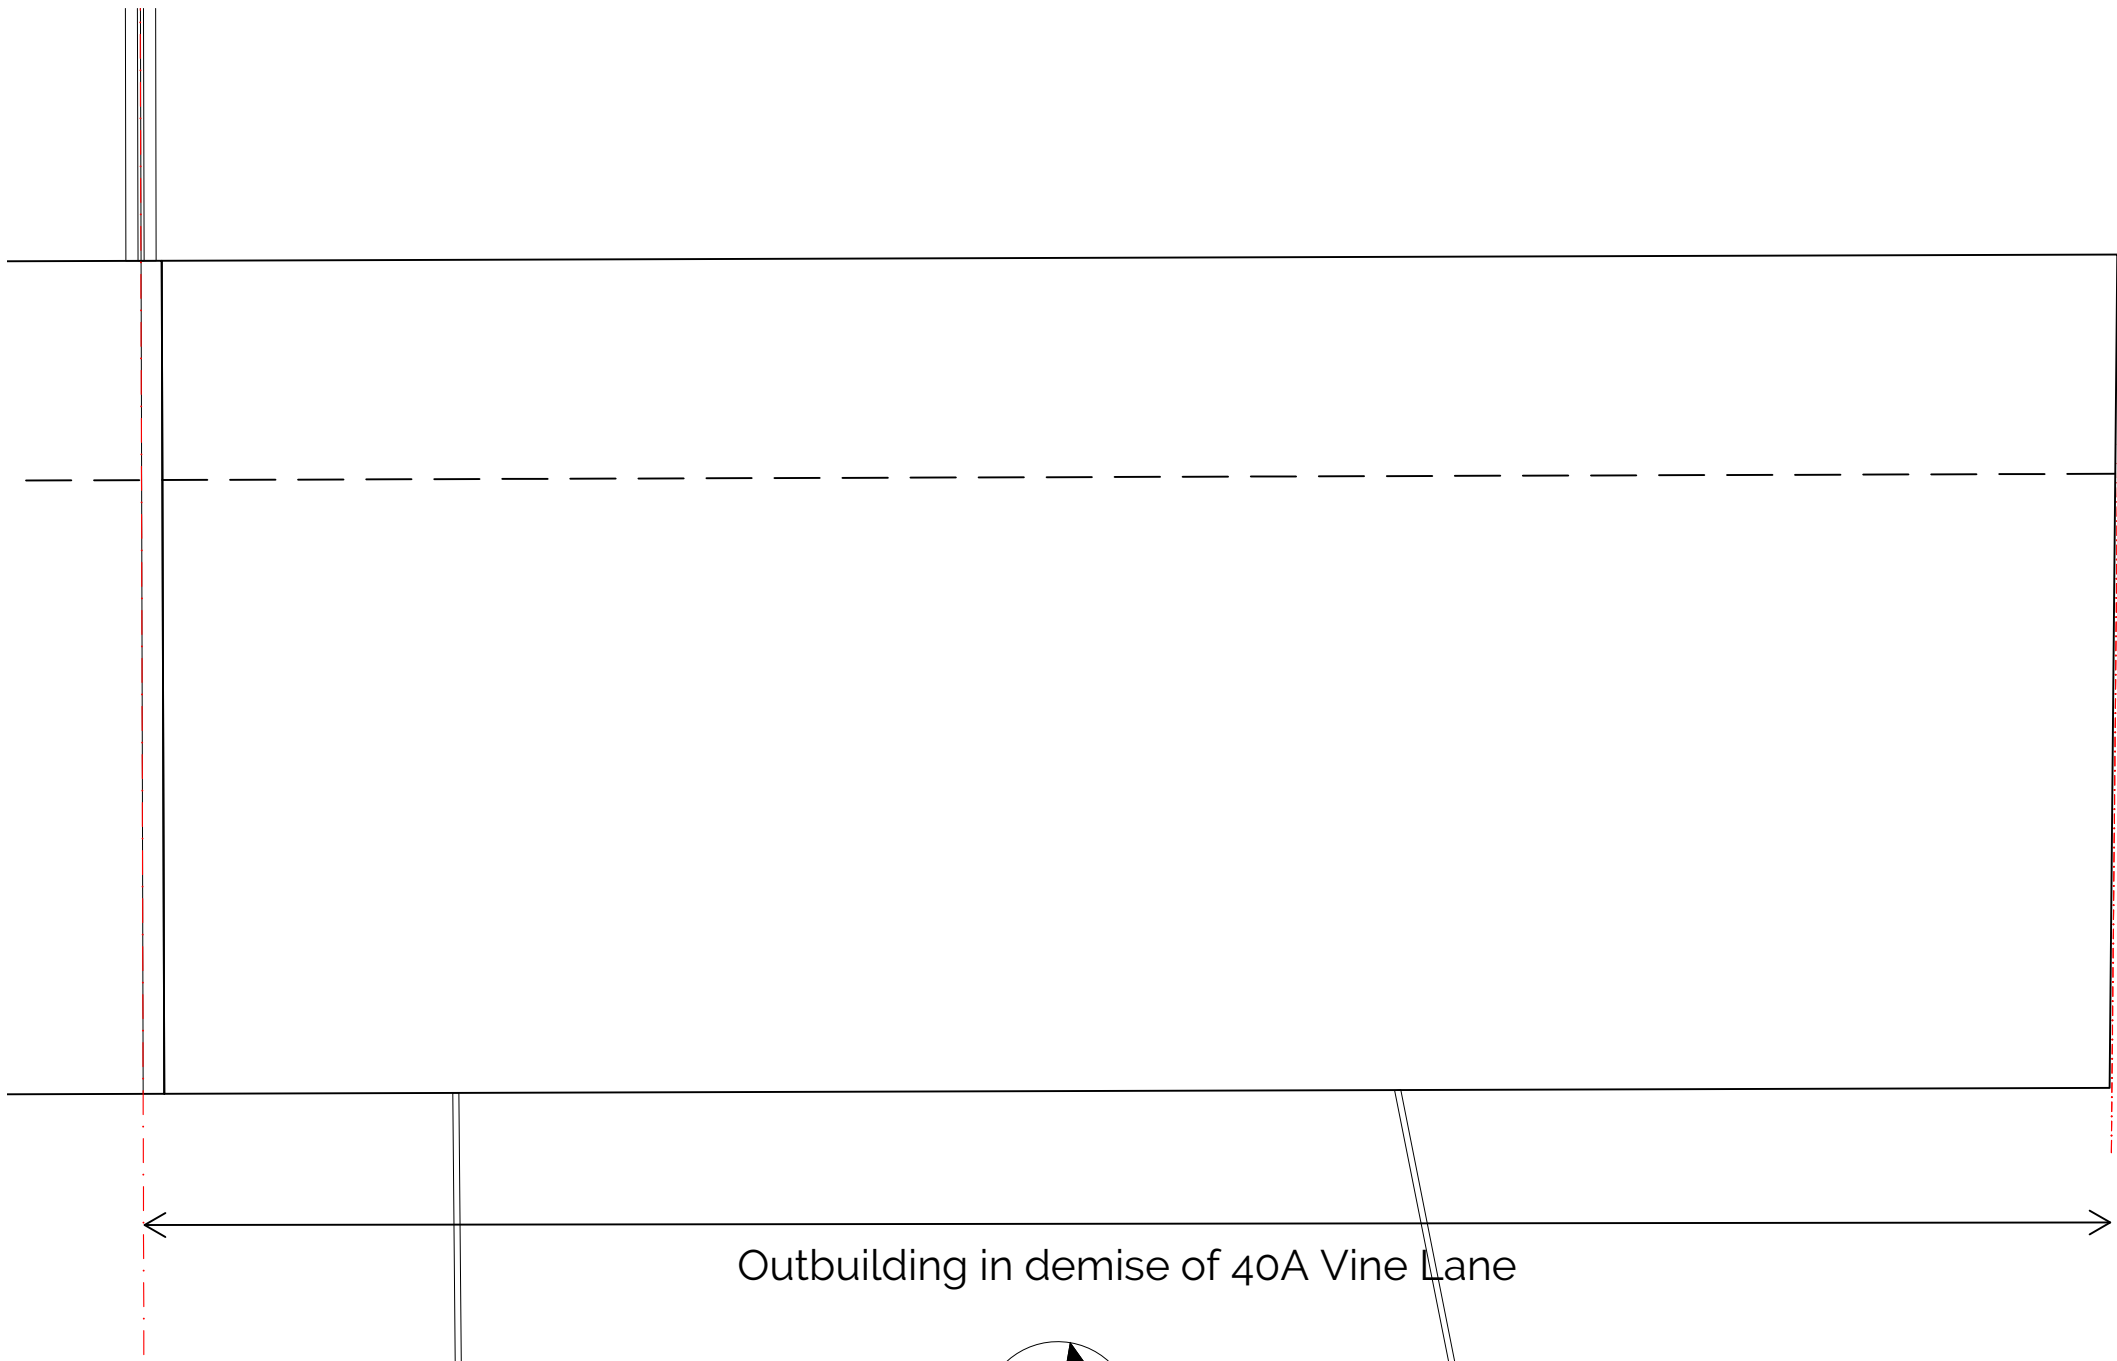


Roof Plan: 40A Vine Lane outbuilding

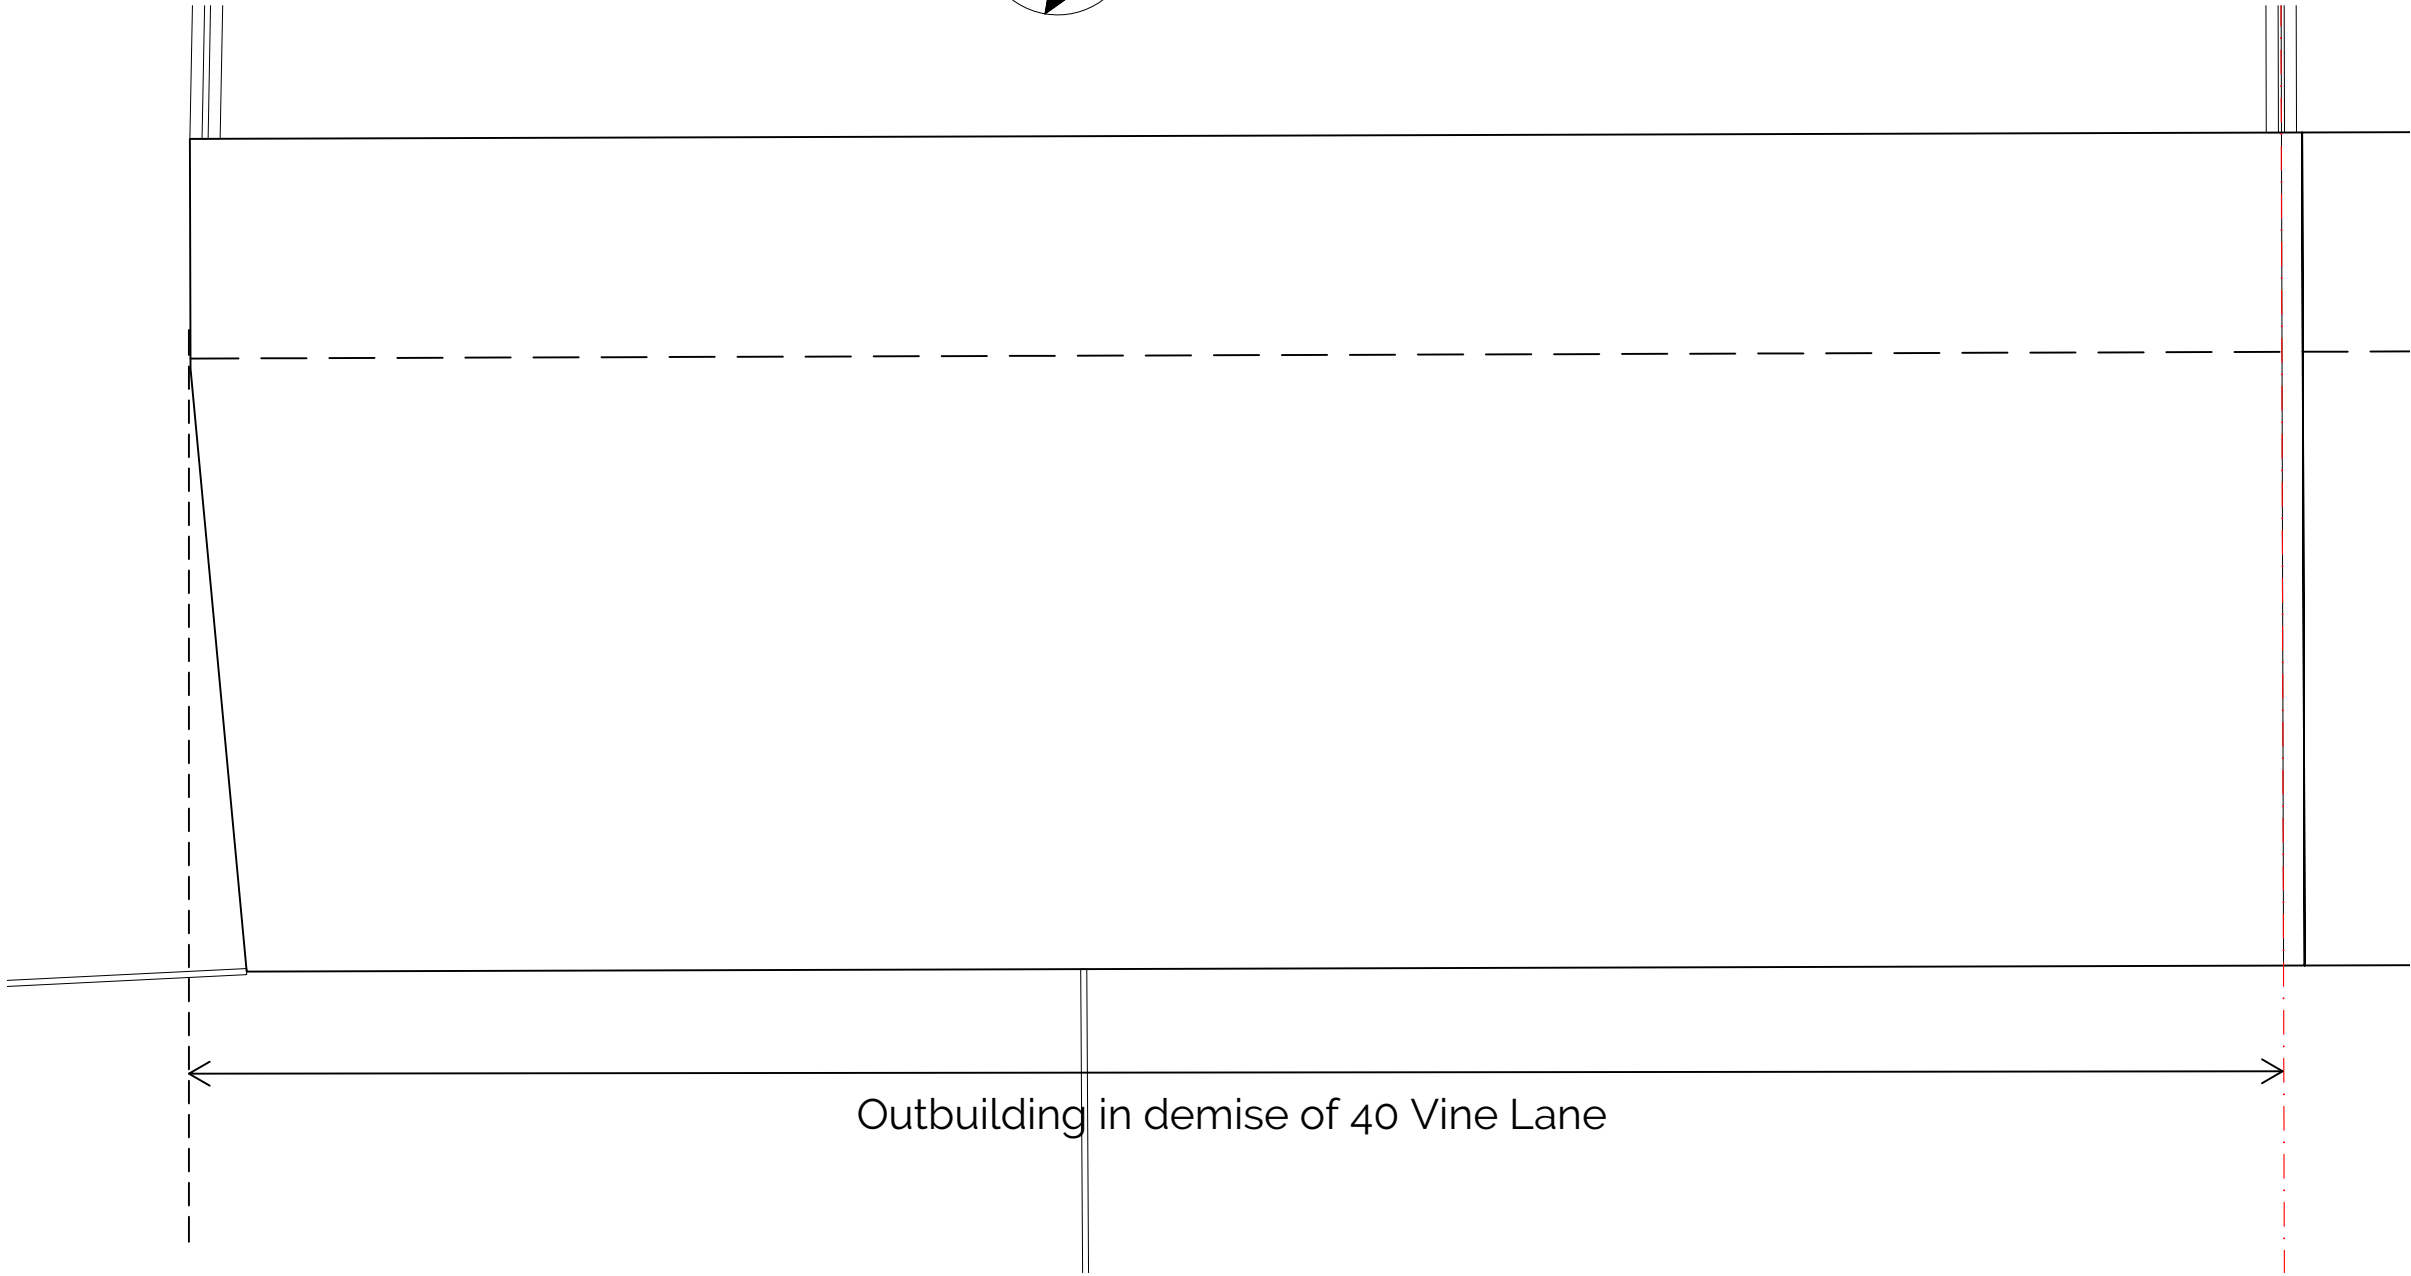

Roof Plan: 40 Vine Lane outbuilding

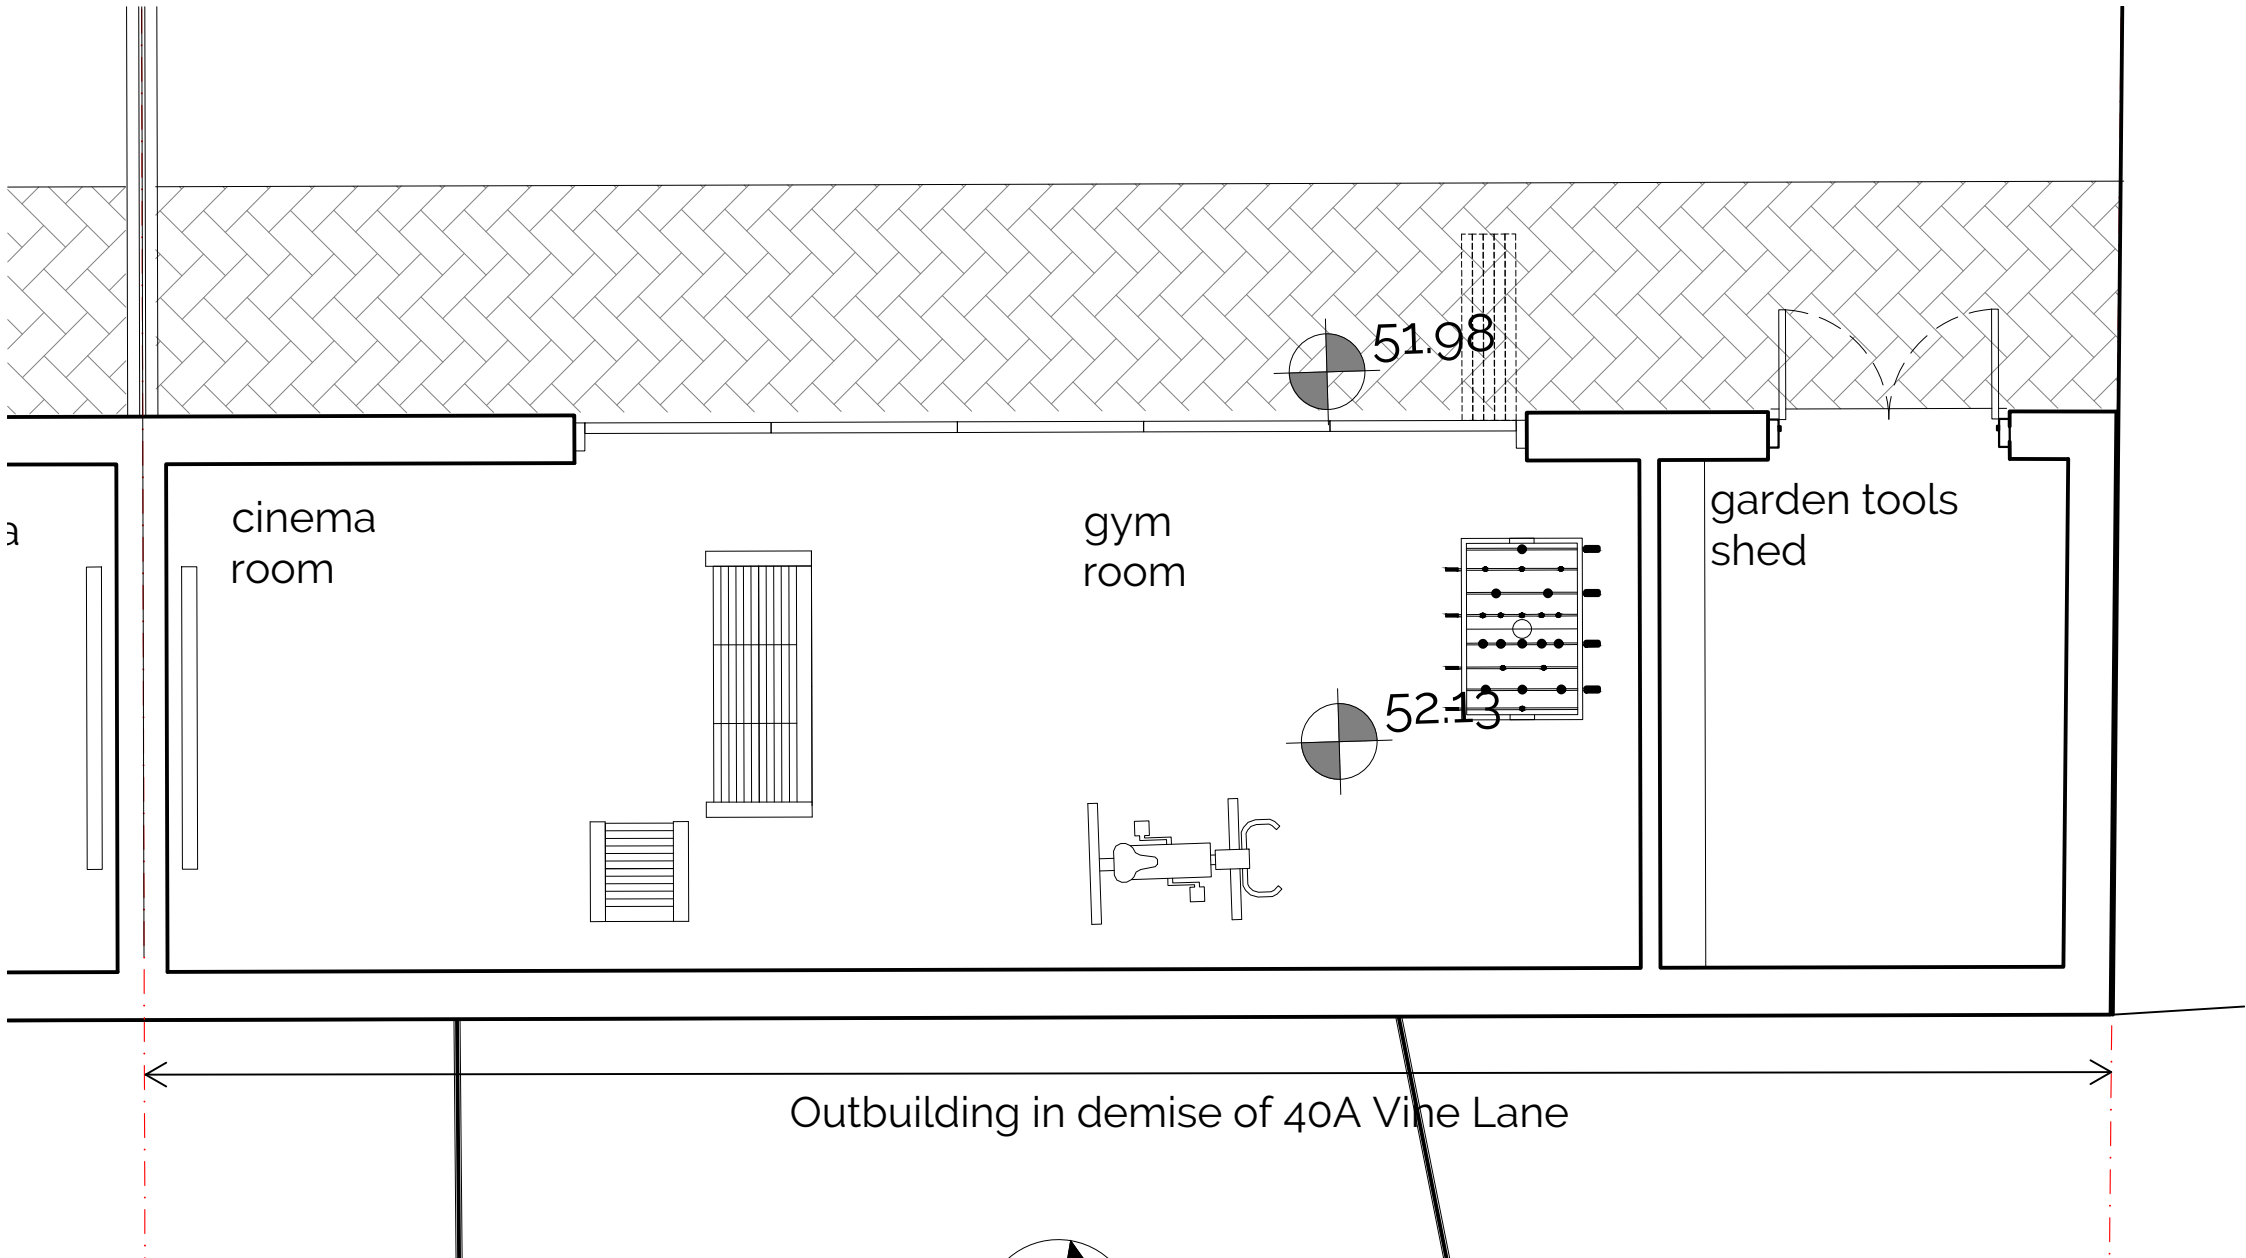

Ground Floor Plan: 40A Vine Lane outbuilding

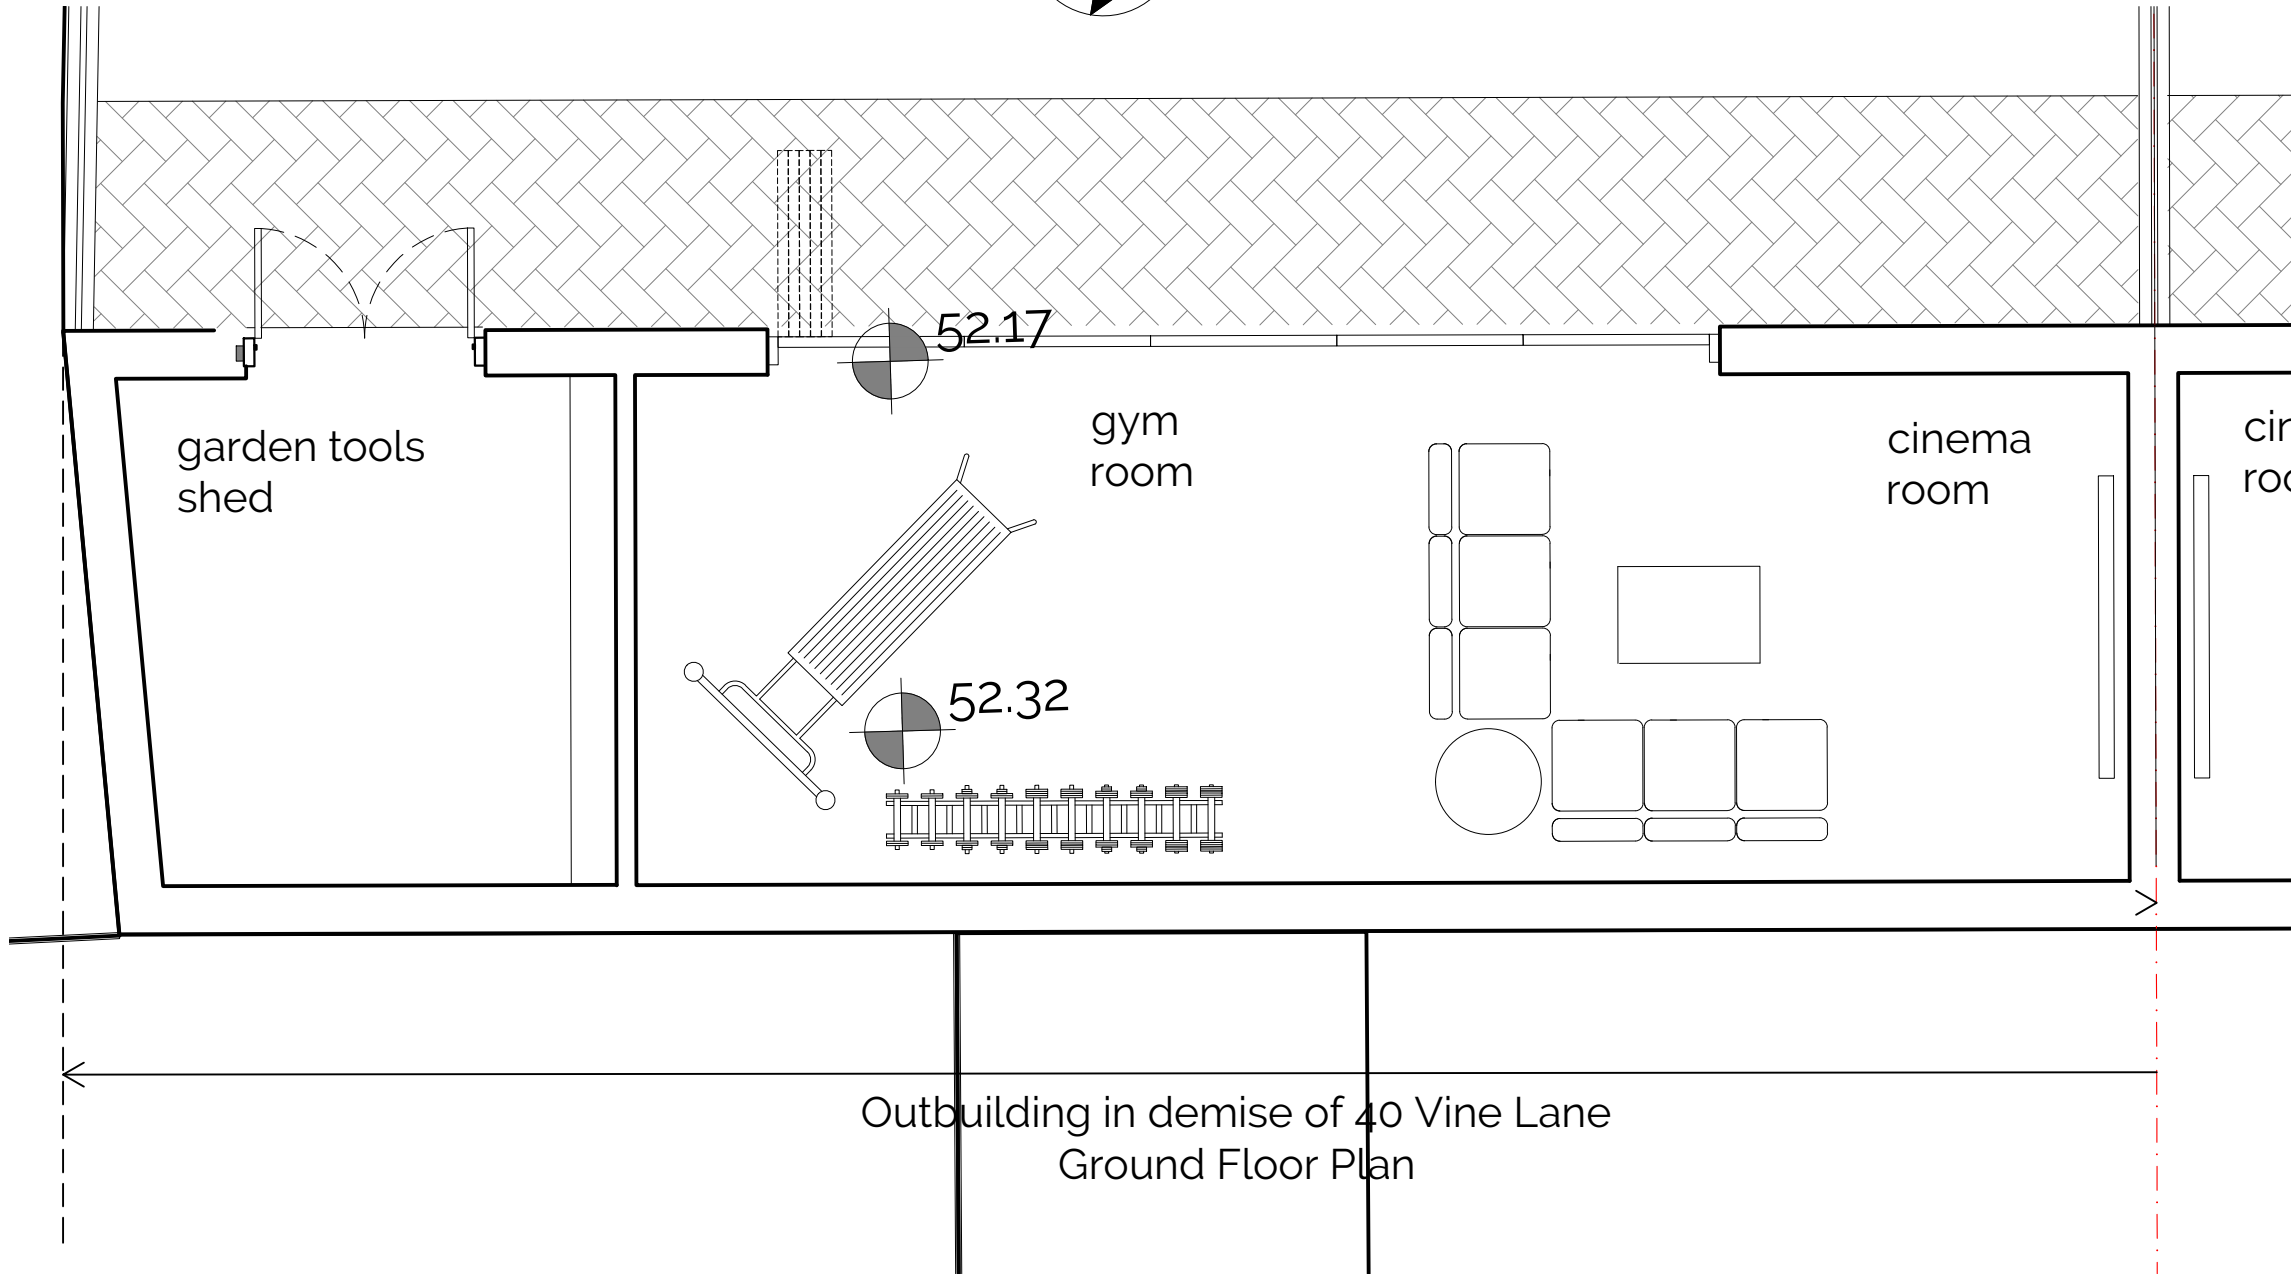

Ground Floor Plan: 40 Vine Lane outbuilding

Revision Issue:
Rev 01: 20.09.21 - drawing updates
Rev 02: 20.12.16 - drawing updates
Rev 03: 21.01.28 - drawing updates
Rev 04: 21.02.10 - drawing updates
Rev 05: 21.03.01 - drawing updates
Rev 06: 21.04.19 - drawing updates

CDM Regulations:



1 Ashness Gardens
Greenford
Middlesex
UB6 0RL

Client Name:
Mr & Mrs Madlani


Project Address:
40 & 40A Vine Lane, UB10 0BA

Planning


Drawing Title:
Outbuildings Plans

Job No:	Dwg No:	Rev:	Scale:	Drawn by:
14013	218	06	1:50@A1	EM


Do not scale from this drawing. Copyright is the property of Formed Architects & Designers (UK) Ltd. All dimensions to be checked before work commences, any discrepancies to be reported to the Archite

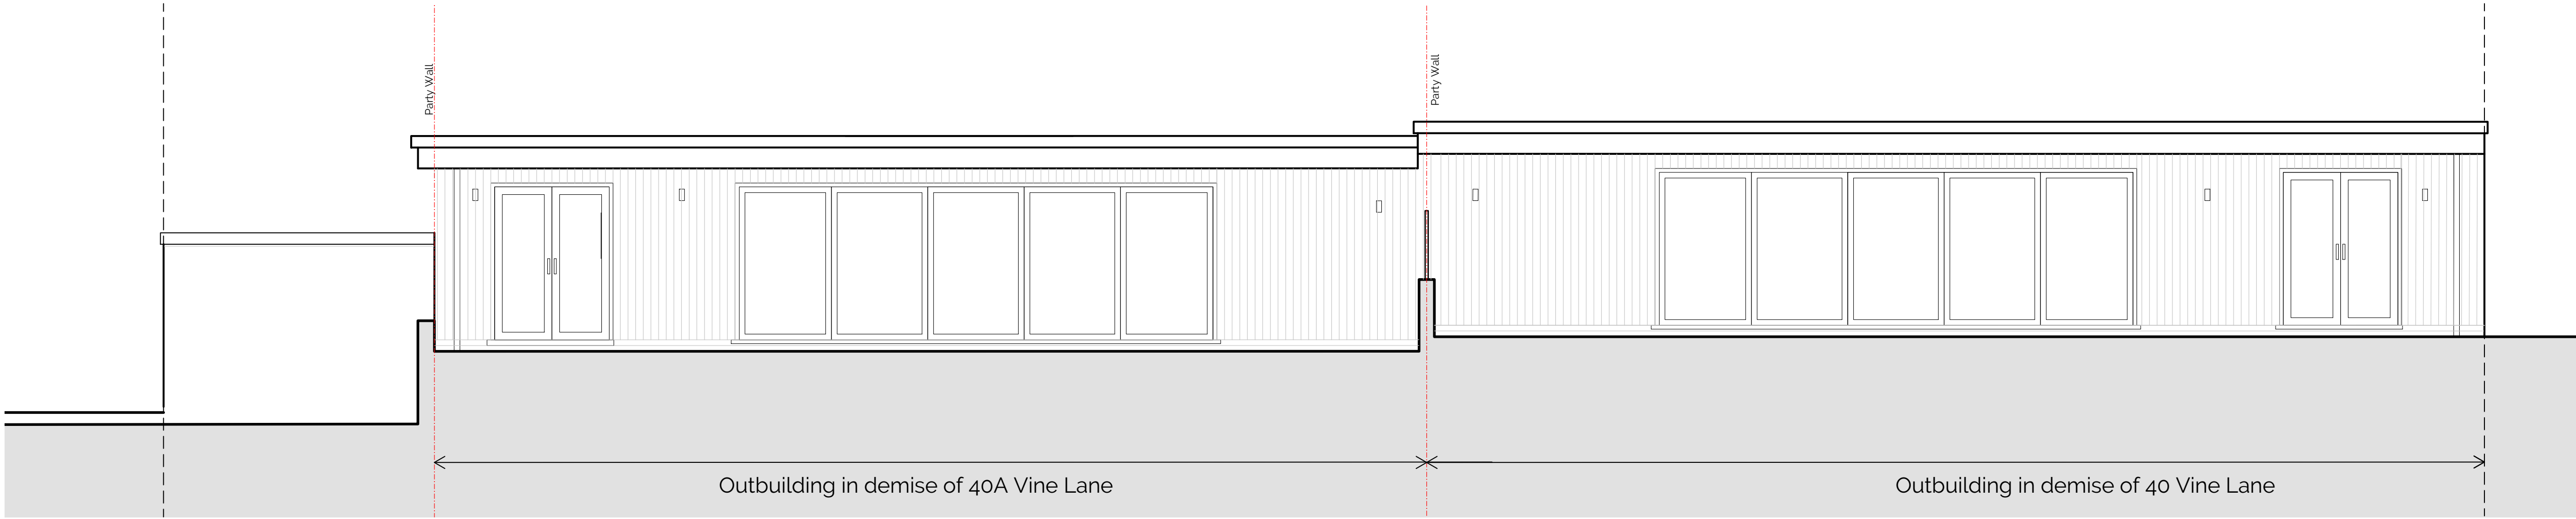


South-West Elevation

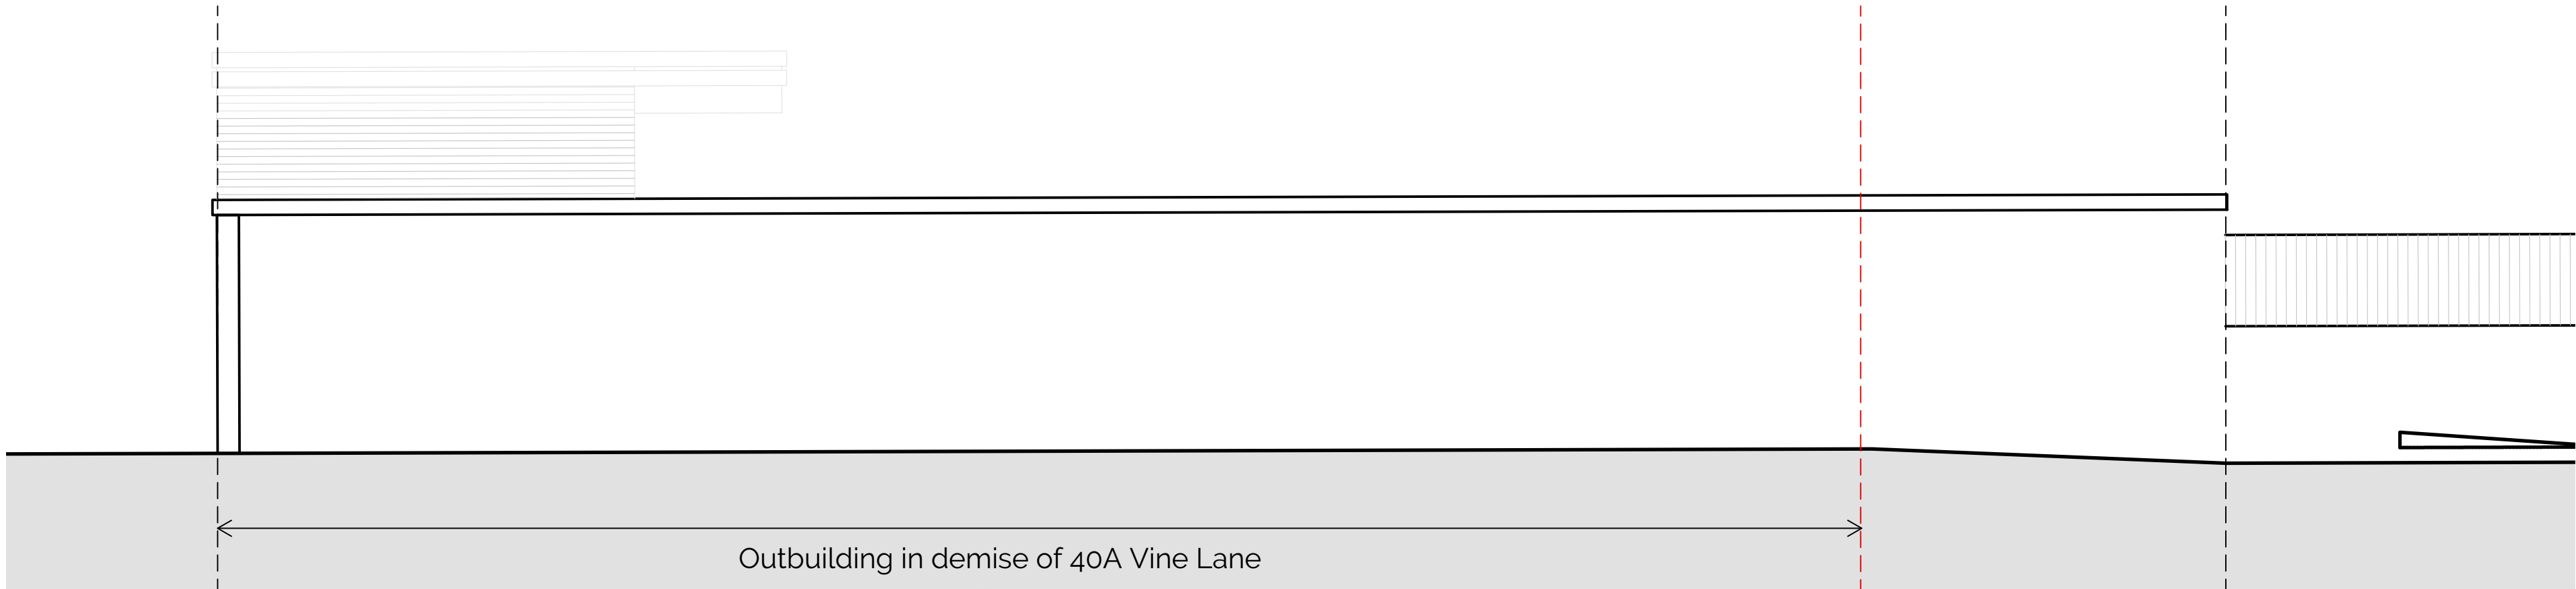

North-West Elevation

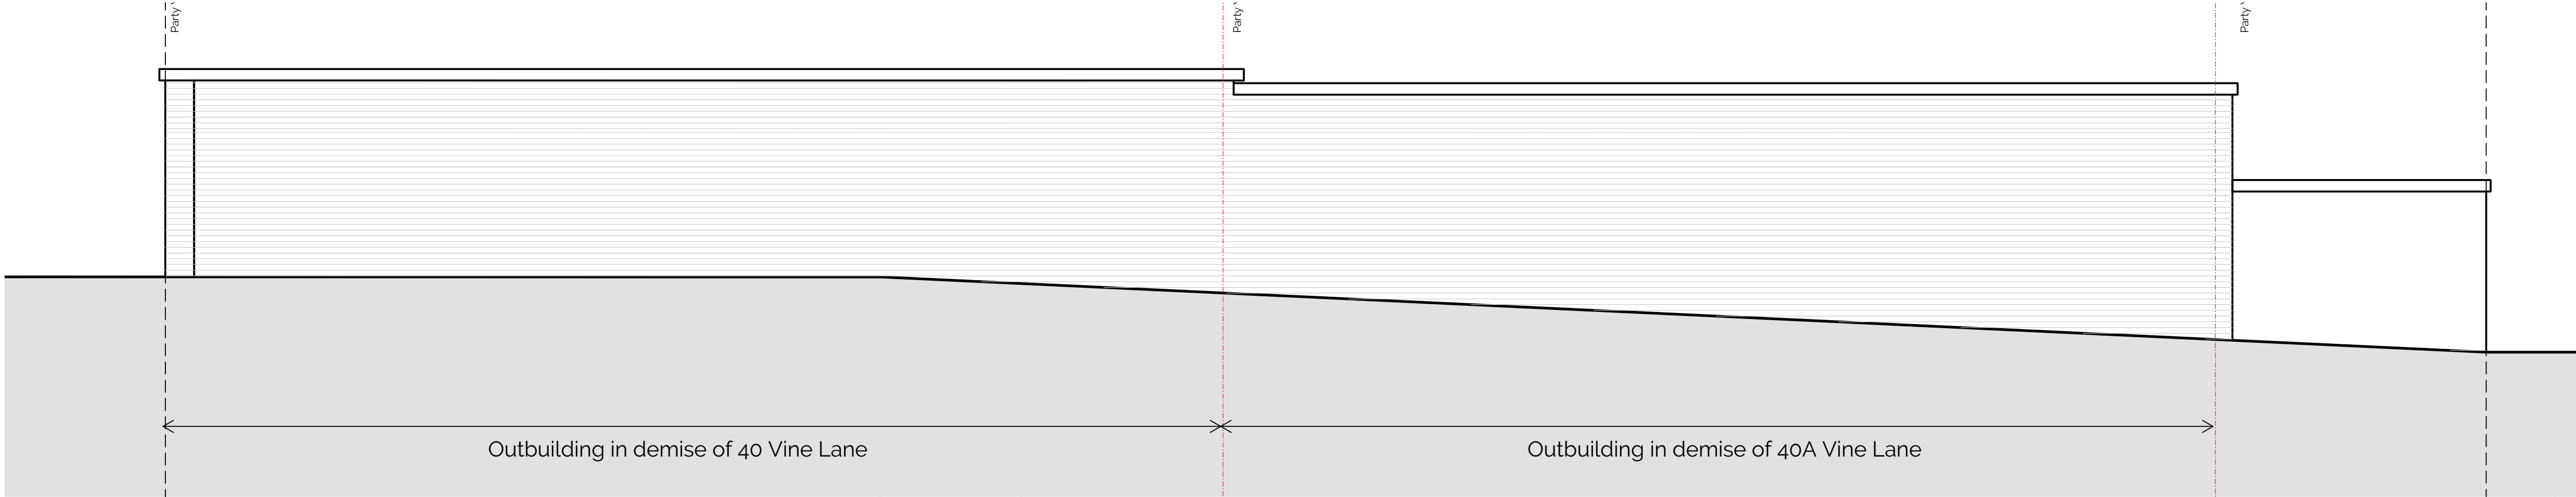

North-East Elevation

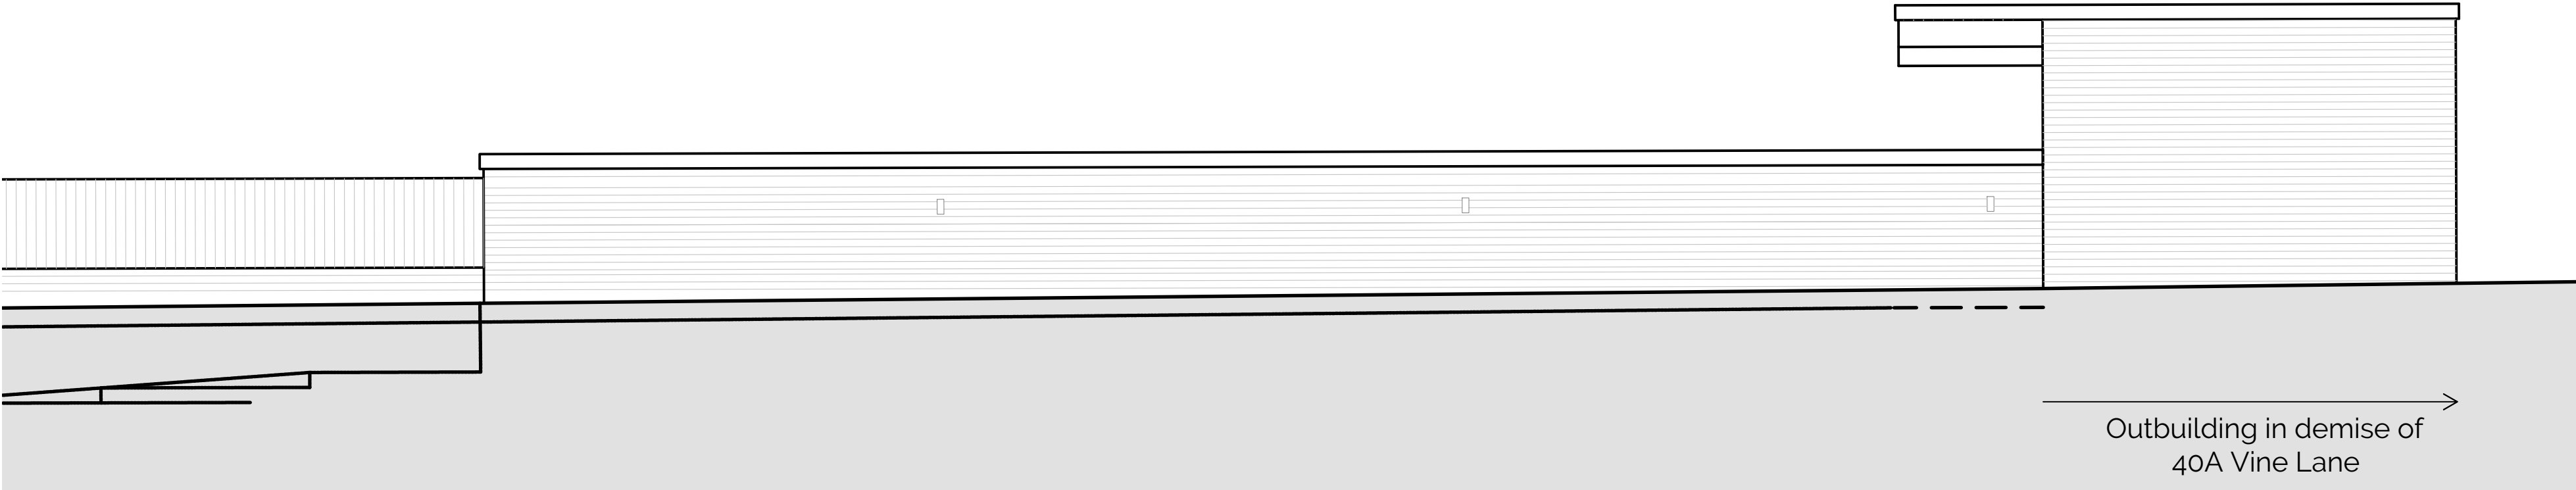

South-East Elevation

Revision Issue:
Rev 01 20.09.21 - drawing updates
Rev 02 20.12.16 - drawing updates
Rev 03 21.01.28 - drawing updates
Rev 04: 21.02.10 - drawing updates
Rev 05: 21.03.01 - drawing updates
Rev 06 21.04.09 - drawing updates
Rev 07 21.04.19 - drawing updates

CDM Regulations:



1 Ashness Gardens
Greenford
Middlesex
UB6 0RL


Client Name:
Mr & Mrs Madlani

Project Address:
40 & 40A Vine Lane, UB10 0BA


Planning

Drawing Title:
Outbuildings Elevations
Timber Cladding


Job No:	Dwg No:	Rev:	Scale:	Drawn by:
14013	317	07	150@A1	EM

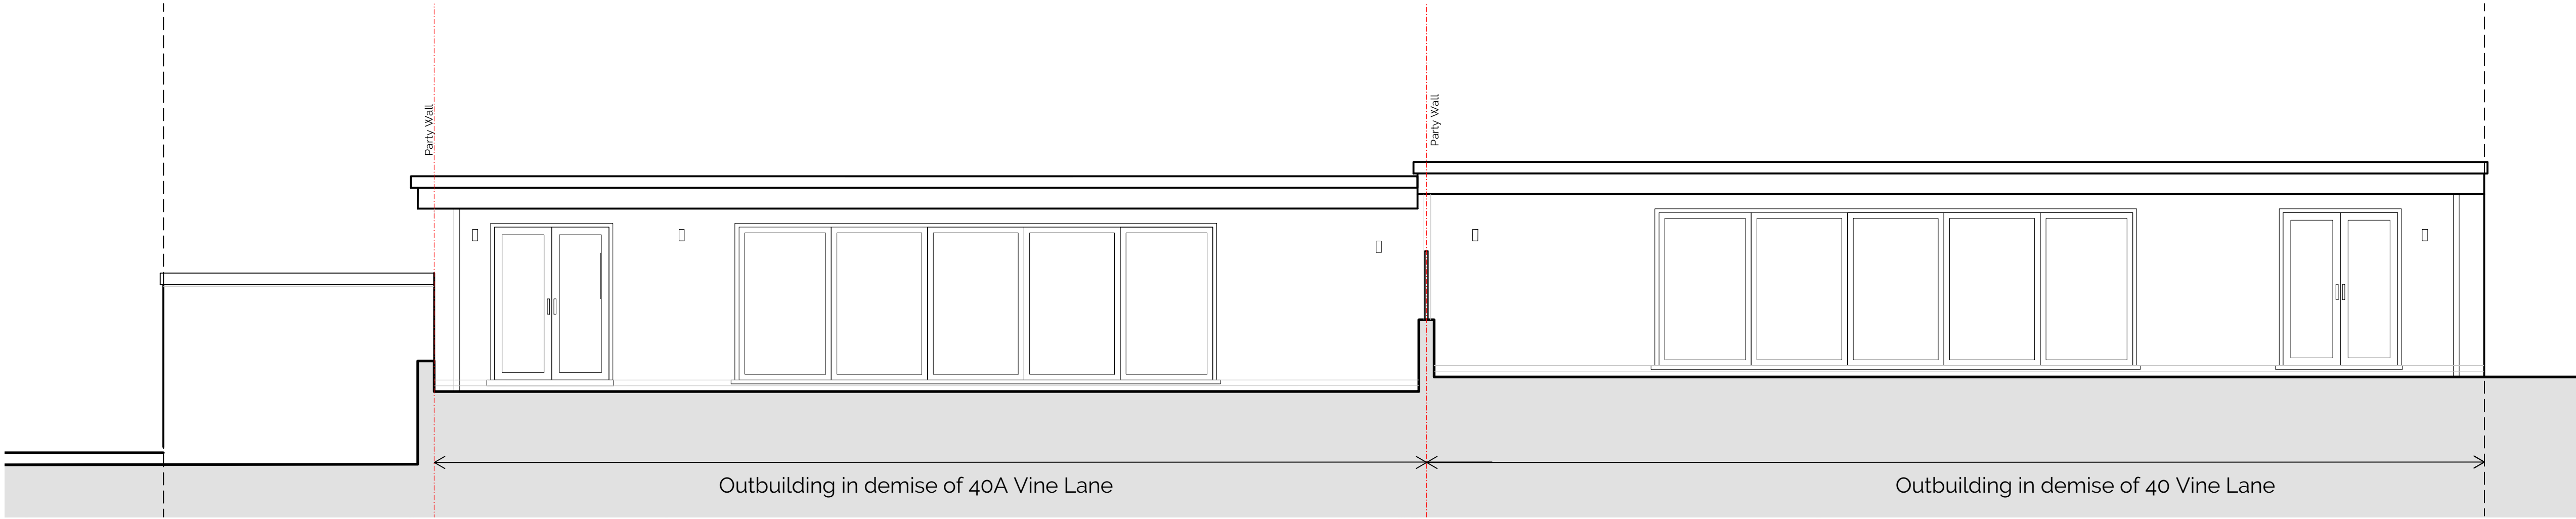

South-West Elevation

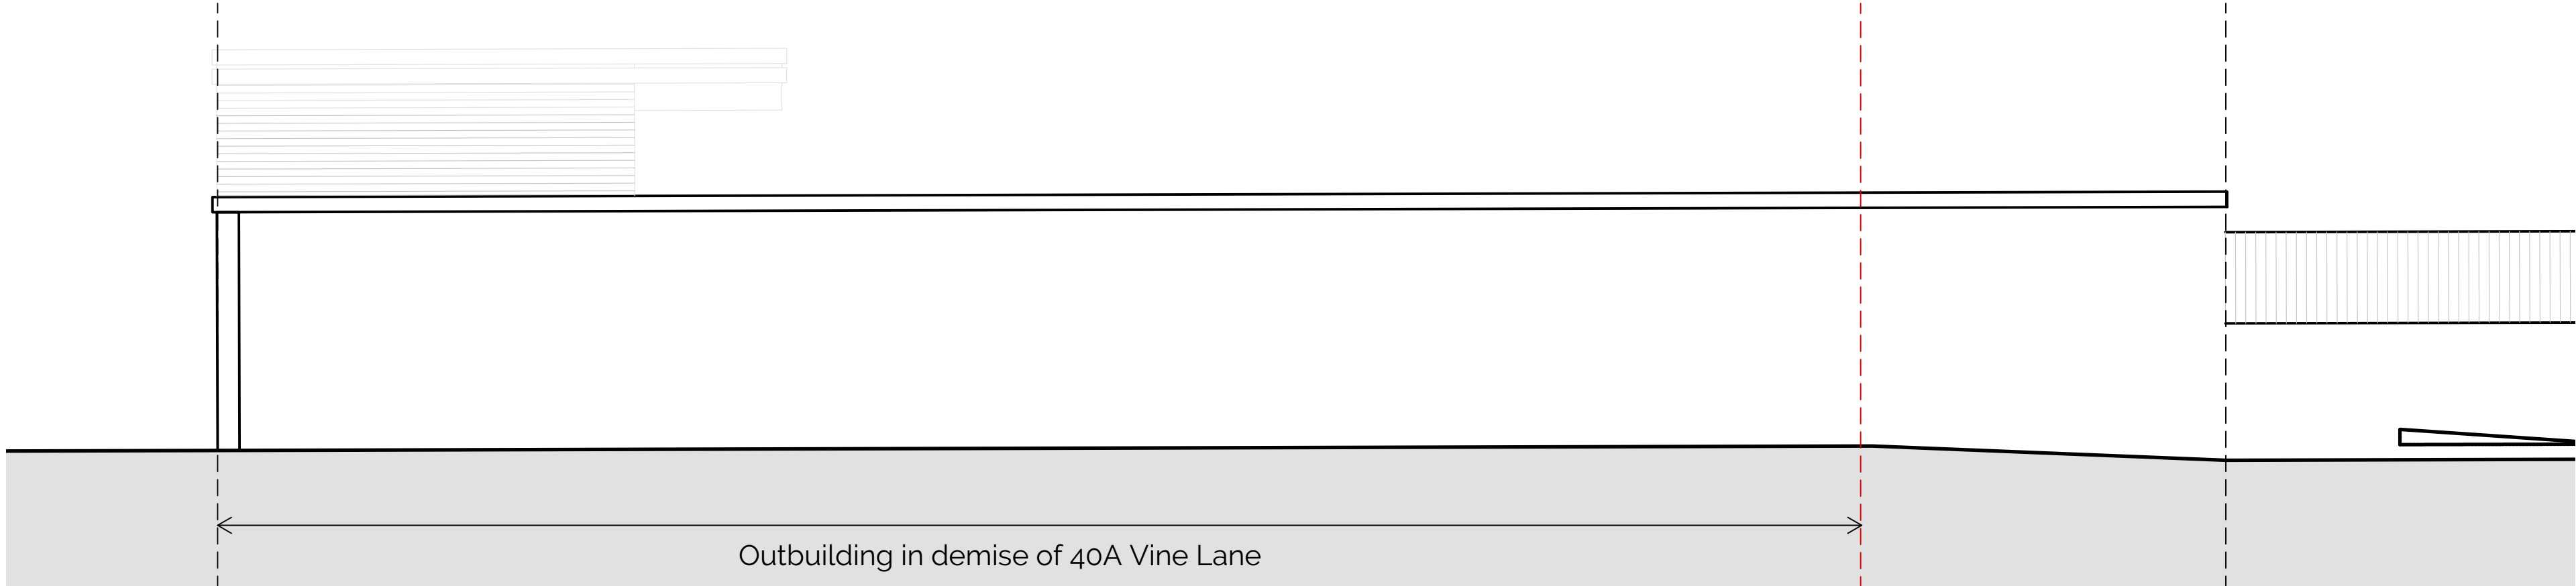

North-West Elevation

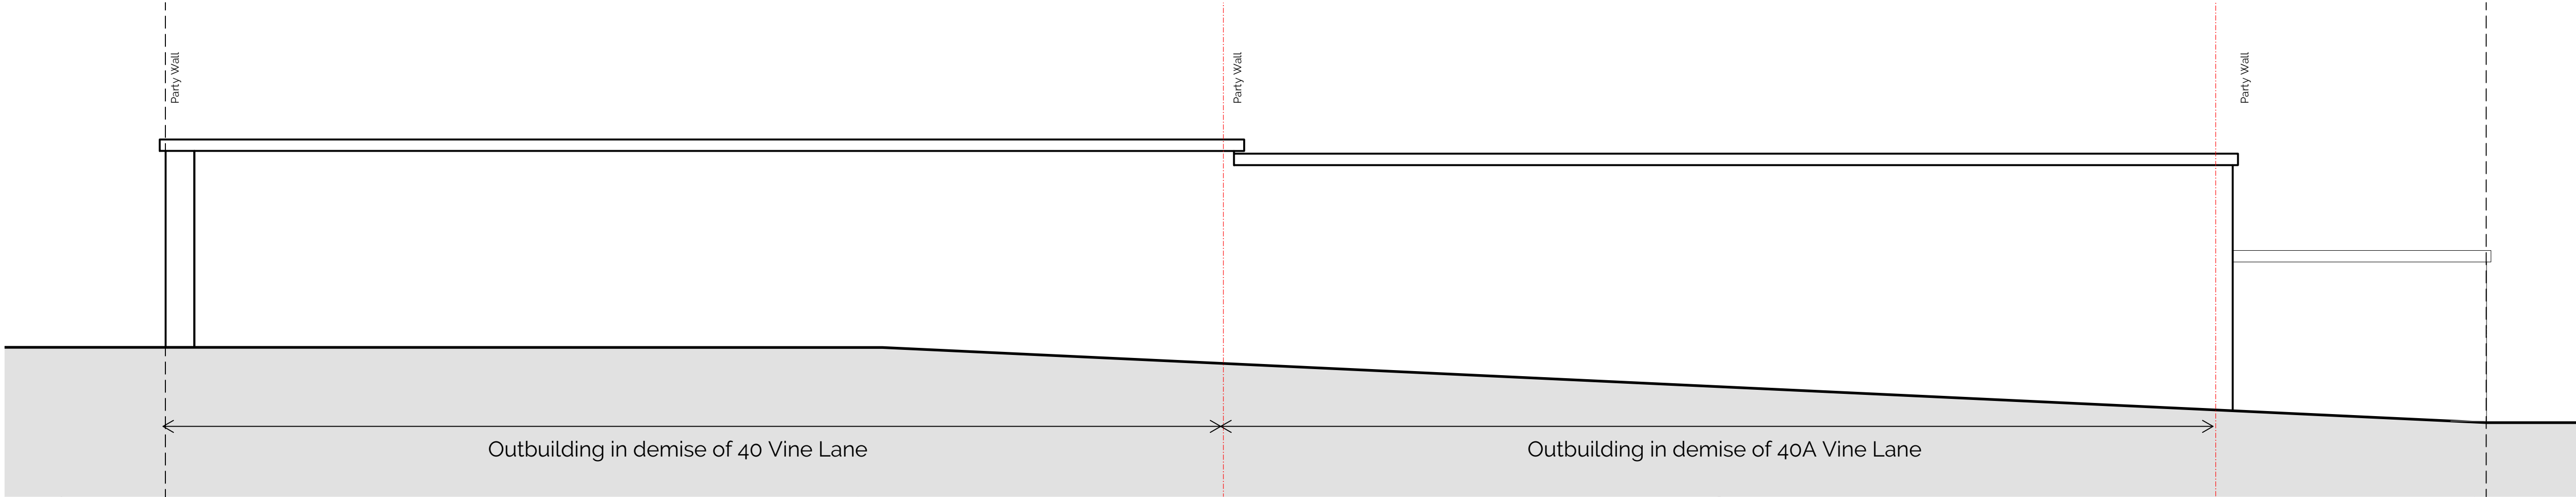

North-East Elevation



South-East Elevation

Revision Issue:

CDM Regulations:



1 Ashness Gardens
Greenford
Middlesex
UB6 0RL

Client Name:
Mr & Mrs Madlani

Project Address:
40 & 40A Vine Lane, UB10 0BA

Planning

Drawing Title:
Outbuildings Elevations
Render Finish

Job No:	Dwg No:	Rev:	Scale:	Drawn by:
14013	318	00	150@A1	EM

Do not scale from this drawing. Copyright is the property of Formed Architects & Designers (UK) Ltd. All dimensions to be checked before work commences, any discrepancies to be reported to the Archite