
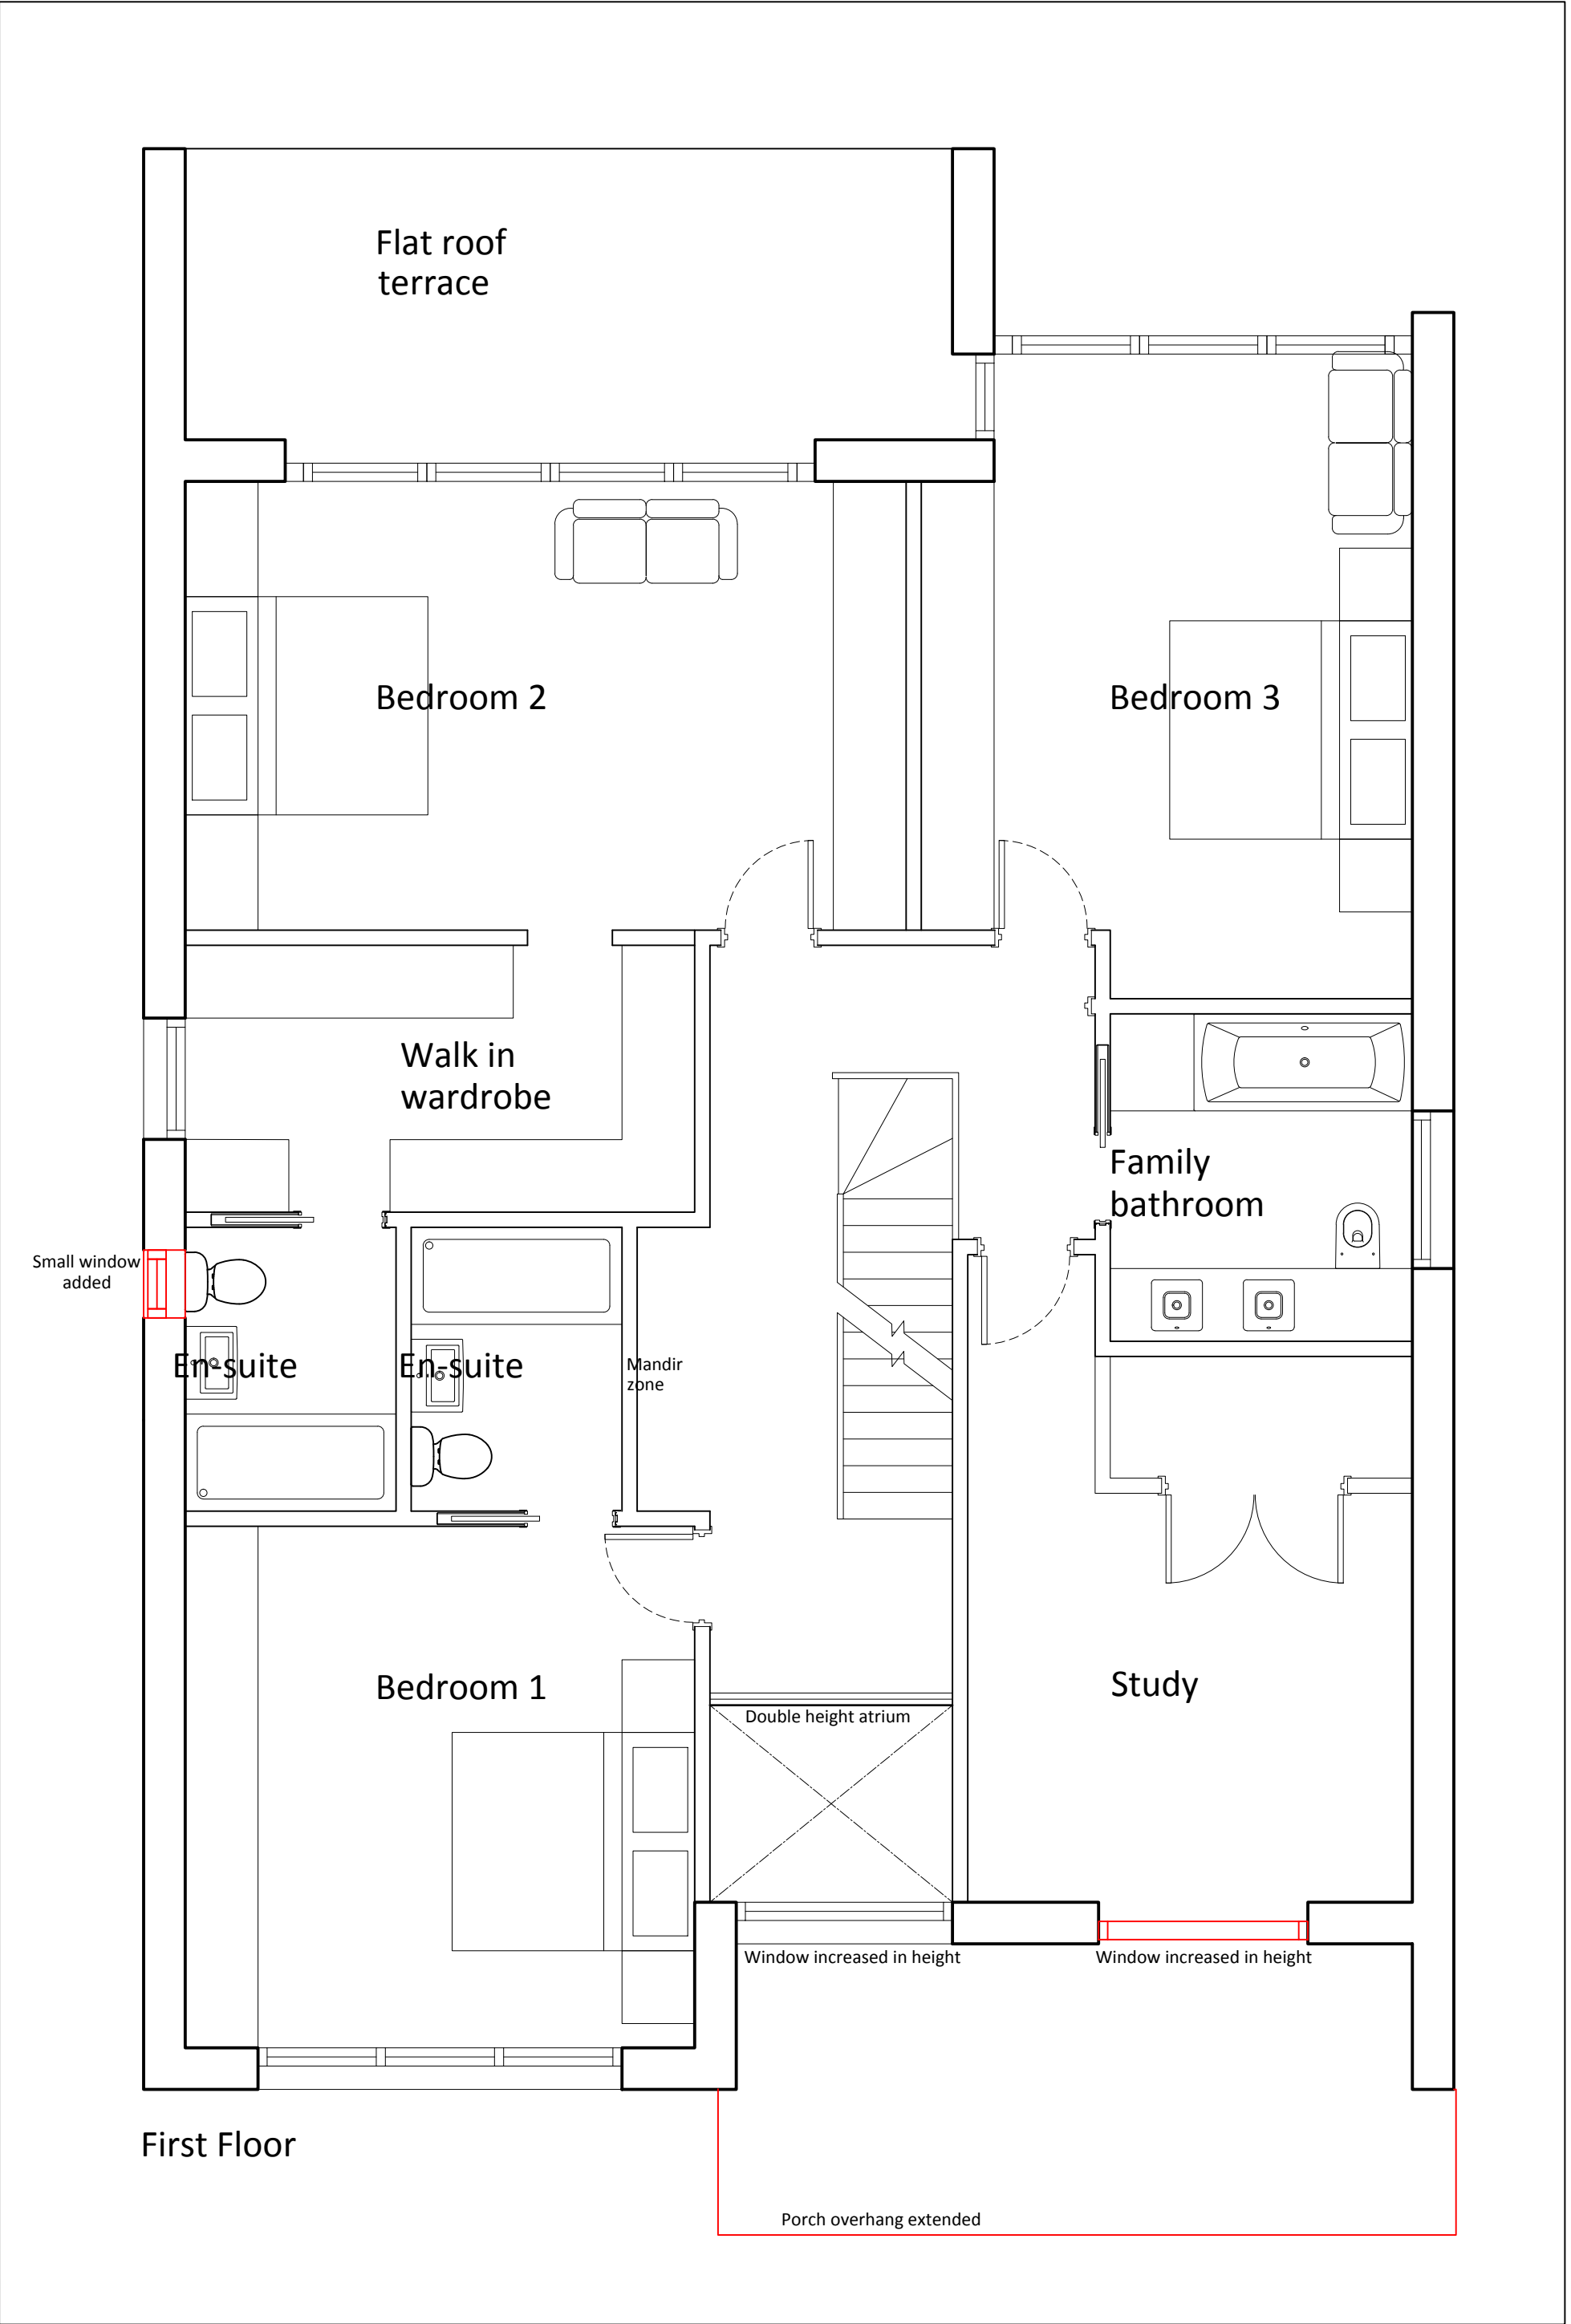



Amendments to the approved planning application 20162/APP/2017/2755 to fenestration

- Fenestration amendments - windows and doors have been removed, repositioned, altered in size or added.

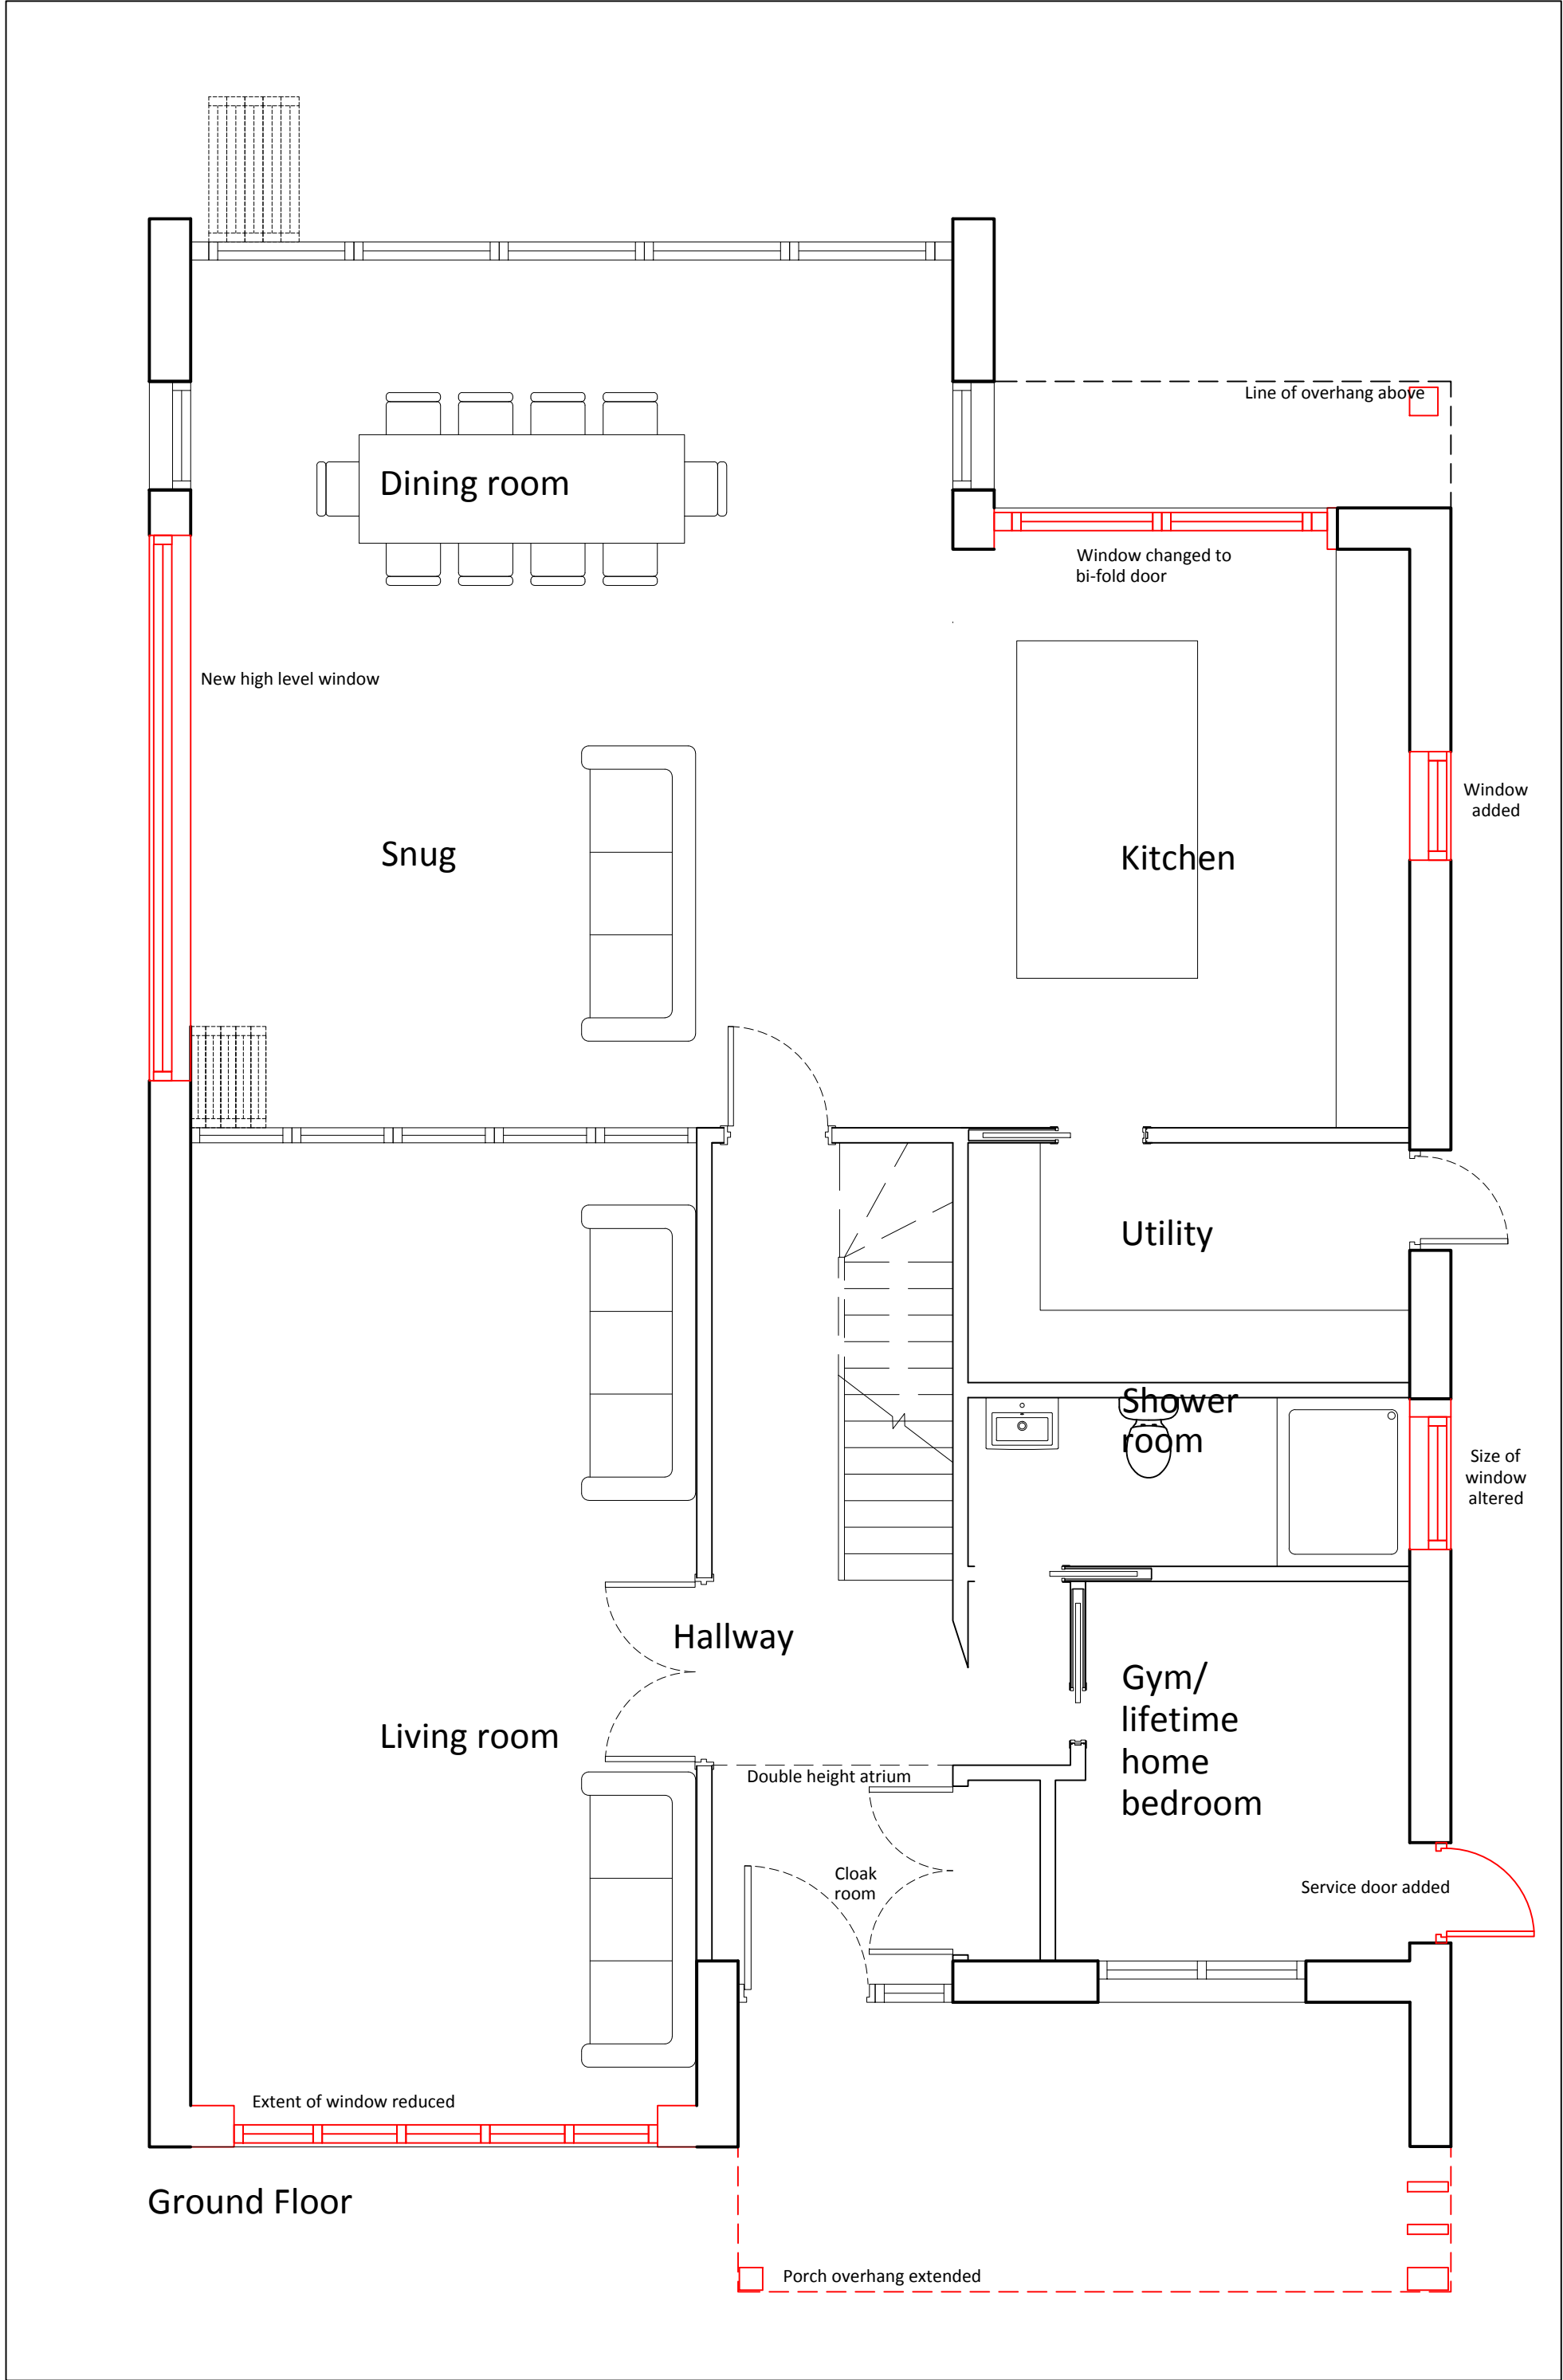

Revision Issue:

CDM Regulations:

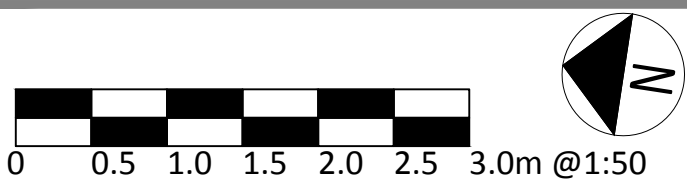

1 Ashness Gardens
Greenford
Middlesex
UB6 0RL

Client Name:
Mr & Mrs Madlani

Project Address:
40 Vine Lane, Hillingdon
Middx, UB10 0BA

PLANNING


Drawing Title:
Proposed Ground & First Floor Plan
House number 40

Job No:	Dwg No:	Rev:	Scale:	Drawn by:
14013	220	00	1:50 @A1	TSP


Do not scale from this drawing. Copyright is the property of Formed Architects & Designers (UK) Ltd. All dimensions to be checked before work commences, any discrepancies to be reported to the Architect

Amendments to the approved planning application 20162/APP/2017/2755 to fenestration

■ Fenestration amendments - windows and doors have been removed, repositioned, altered in size or added.

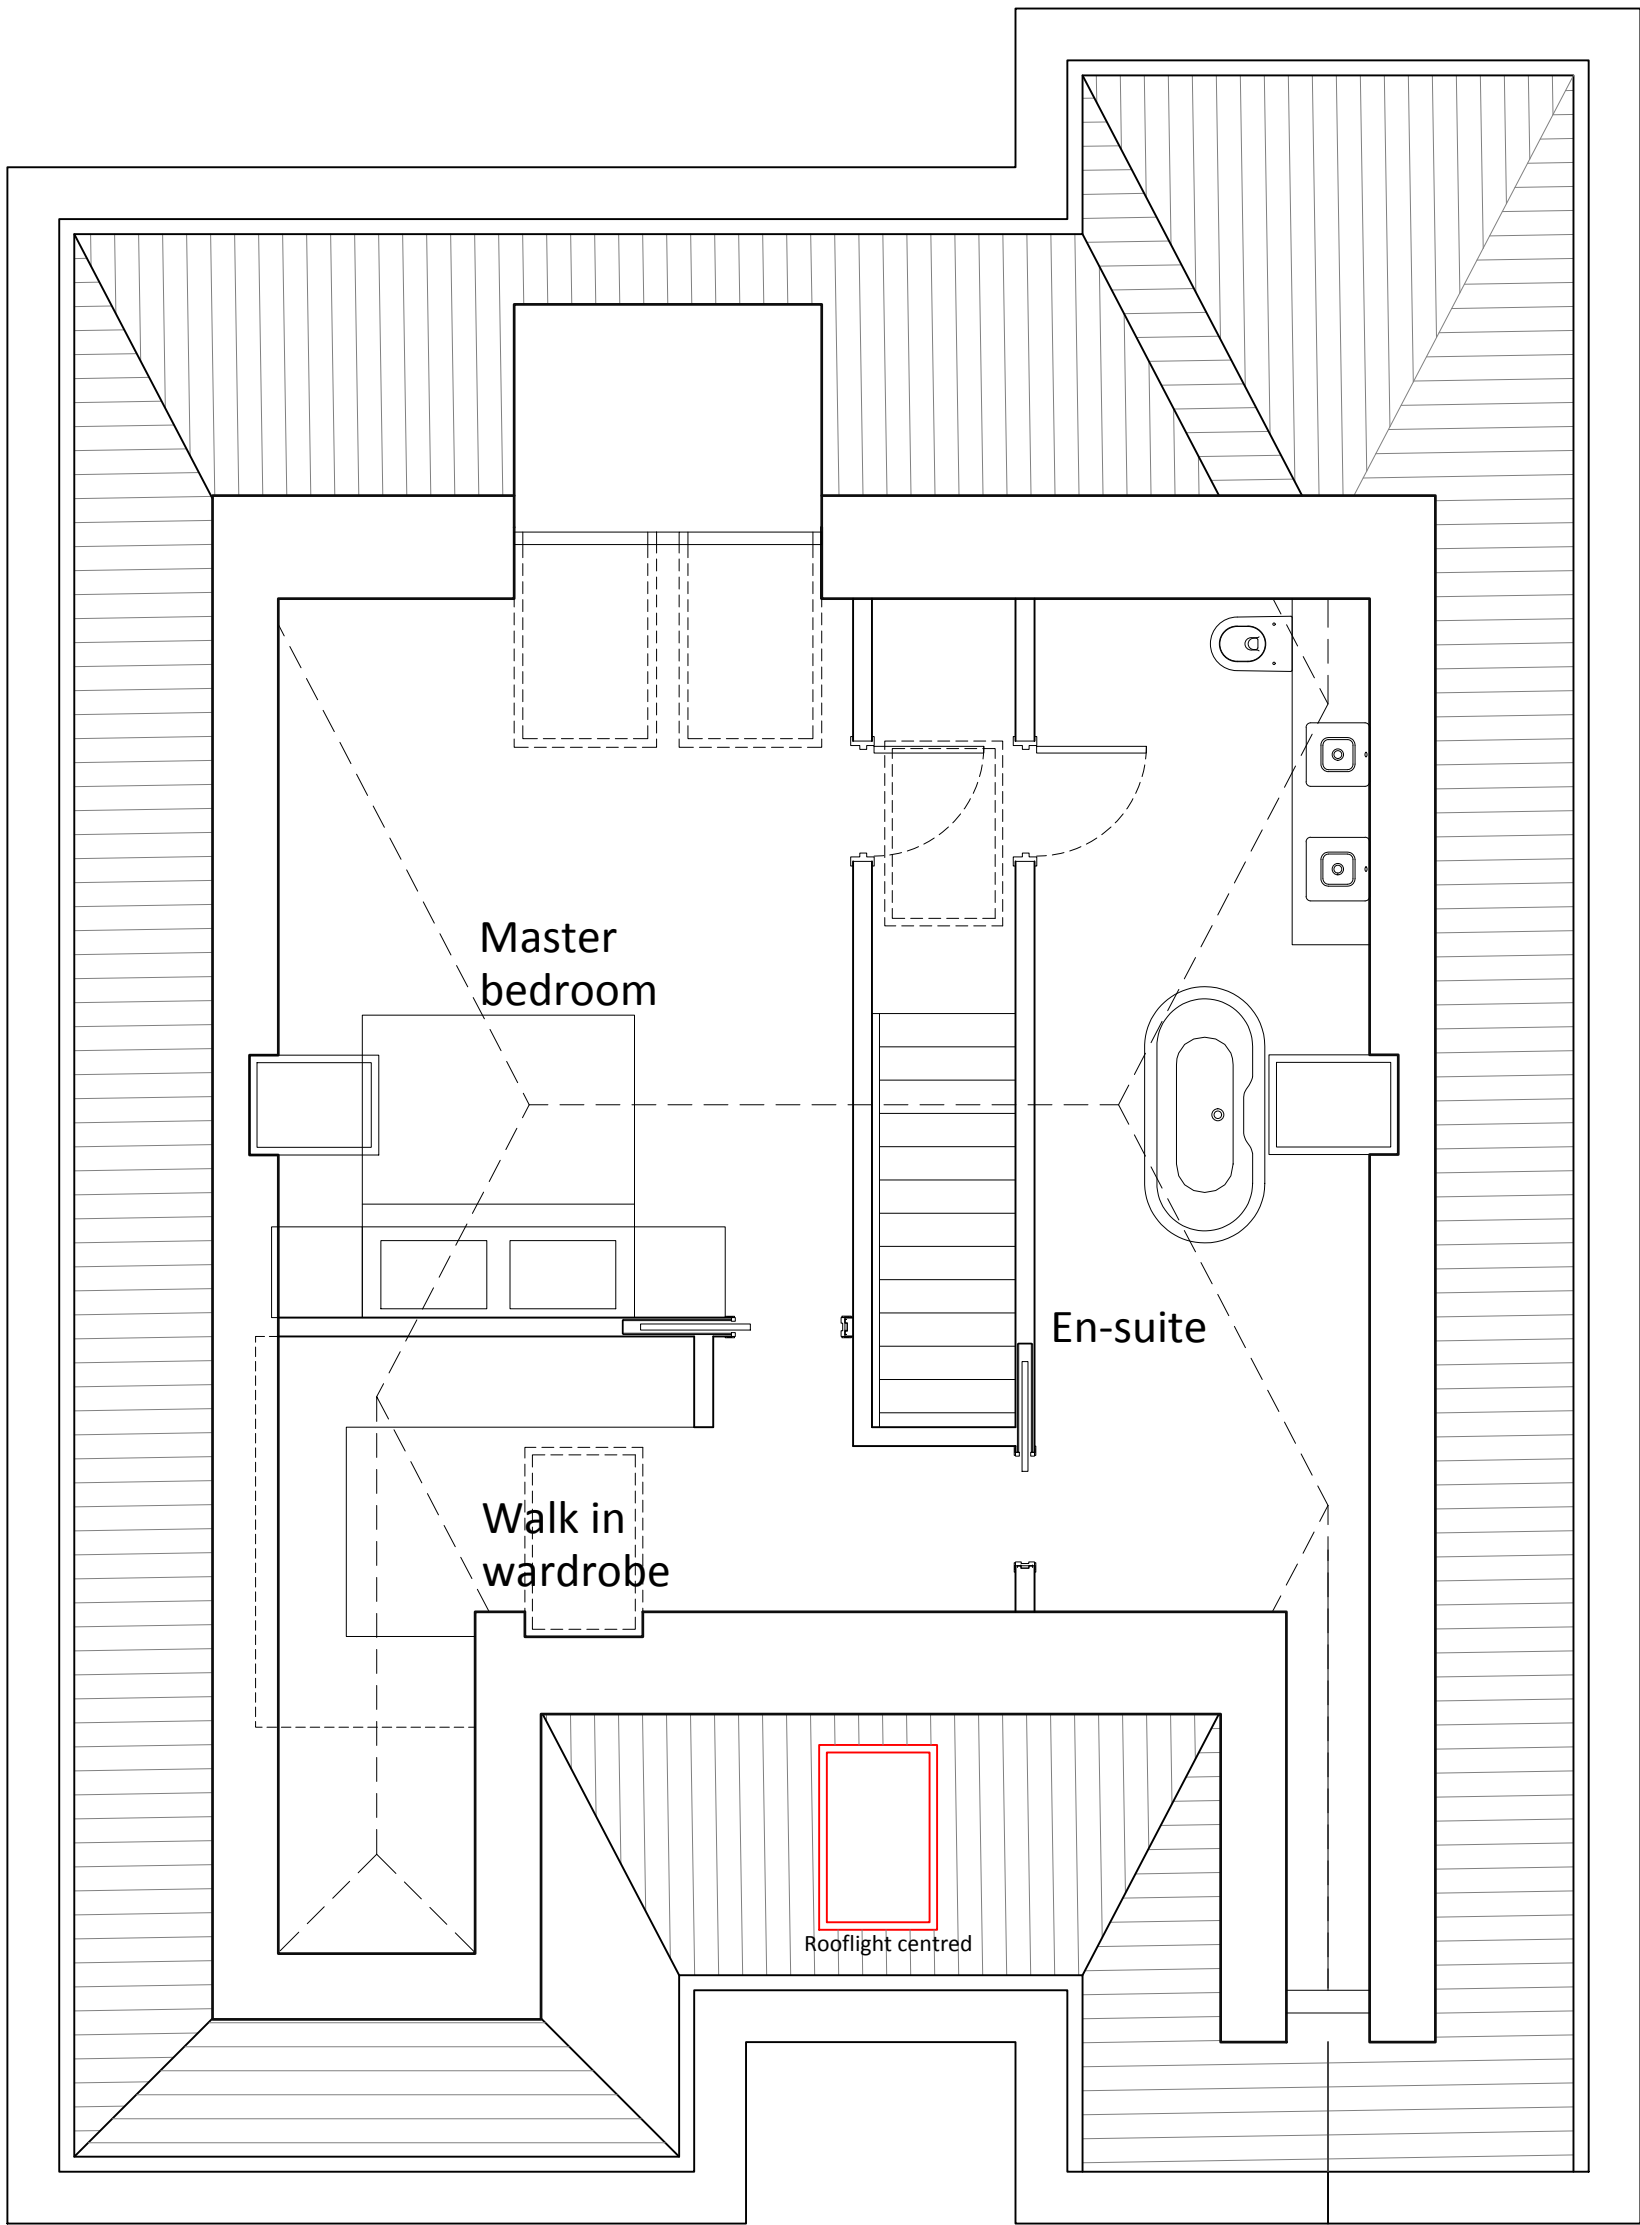

Loft Level

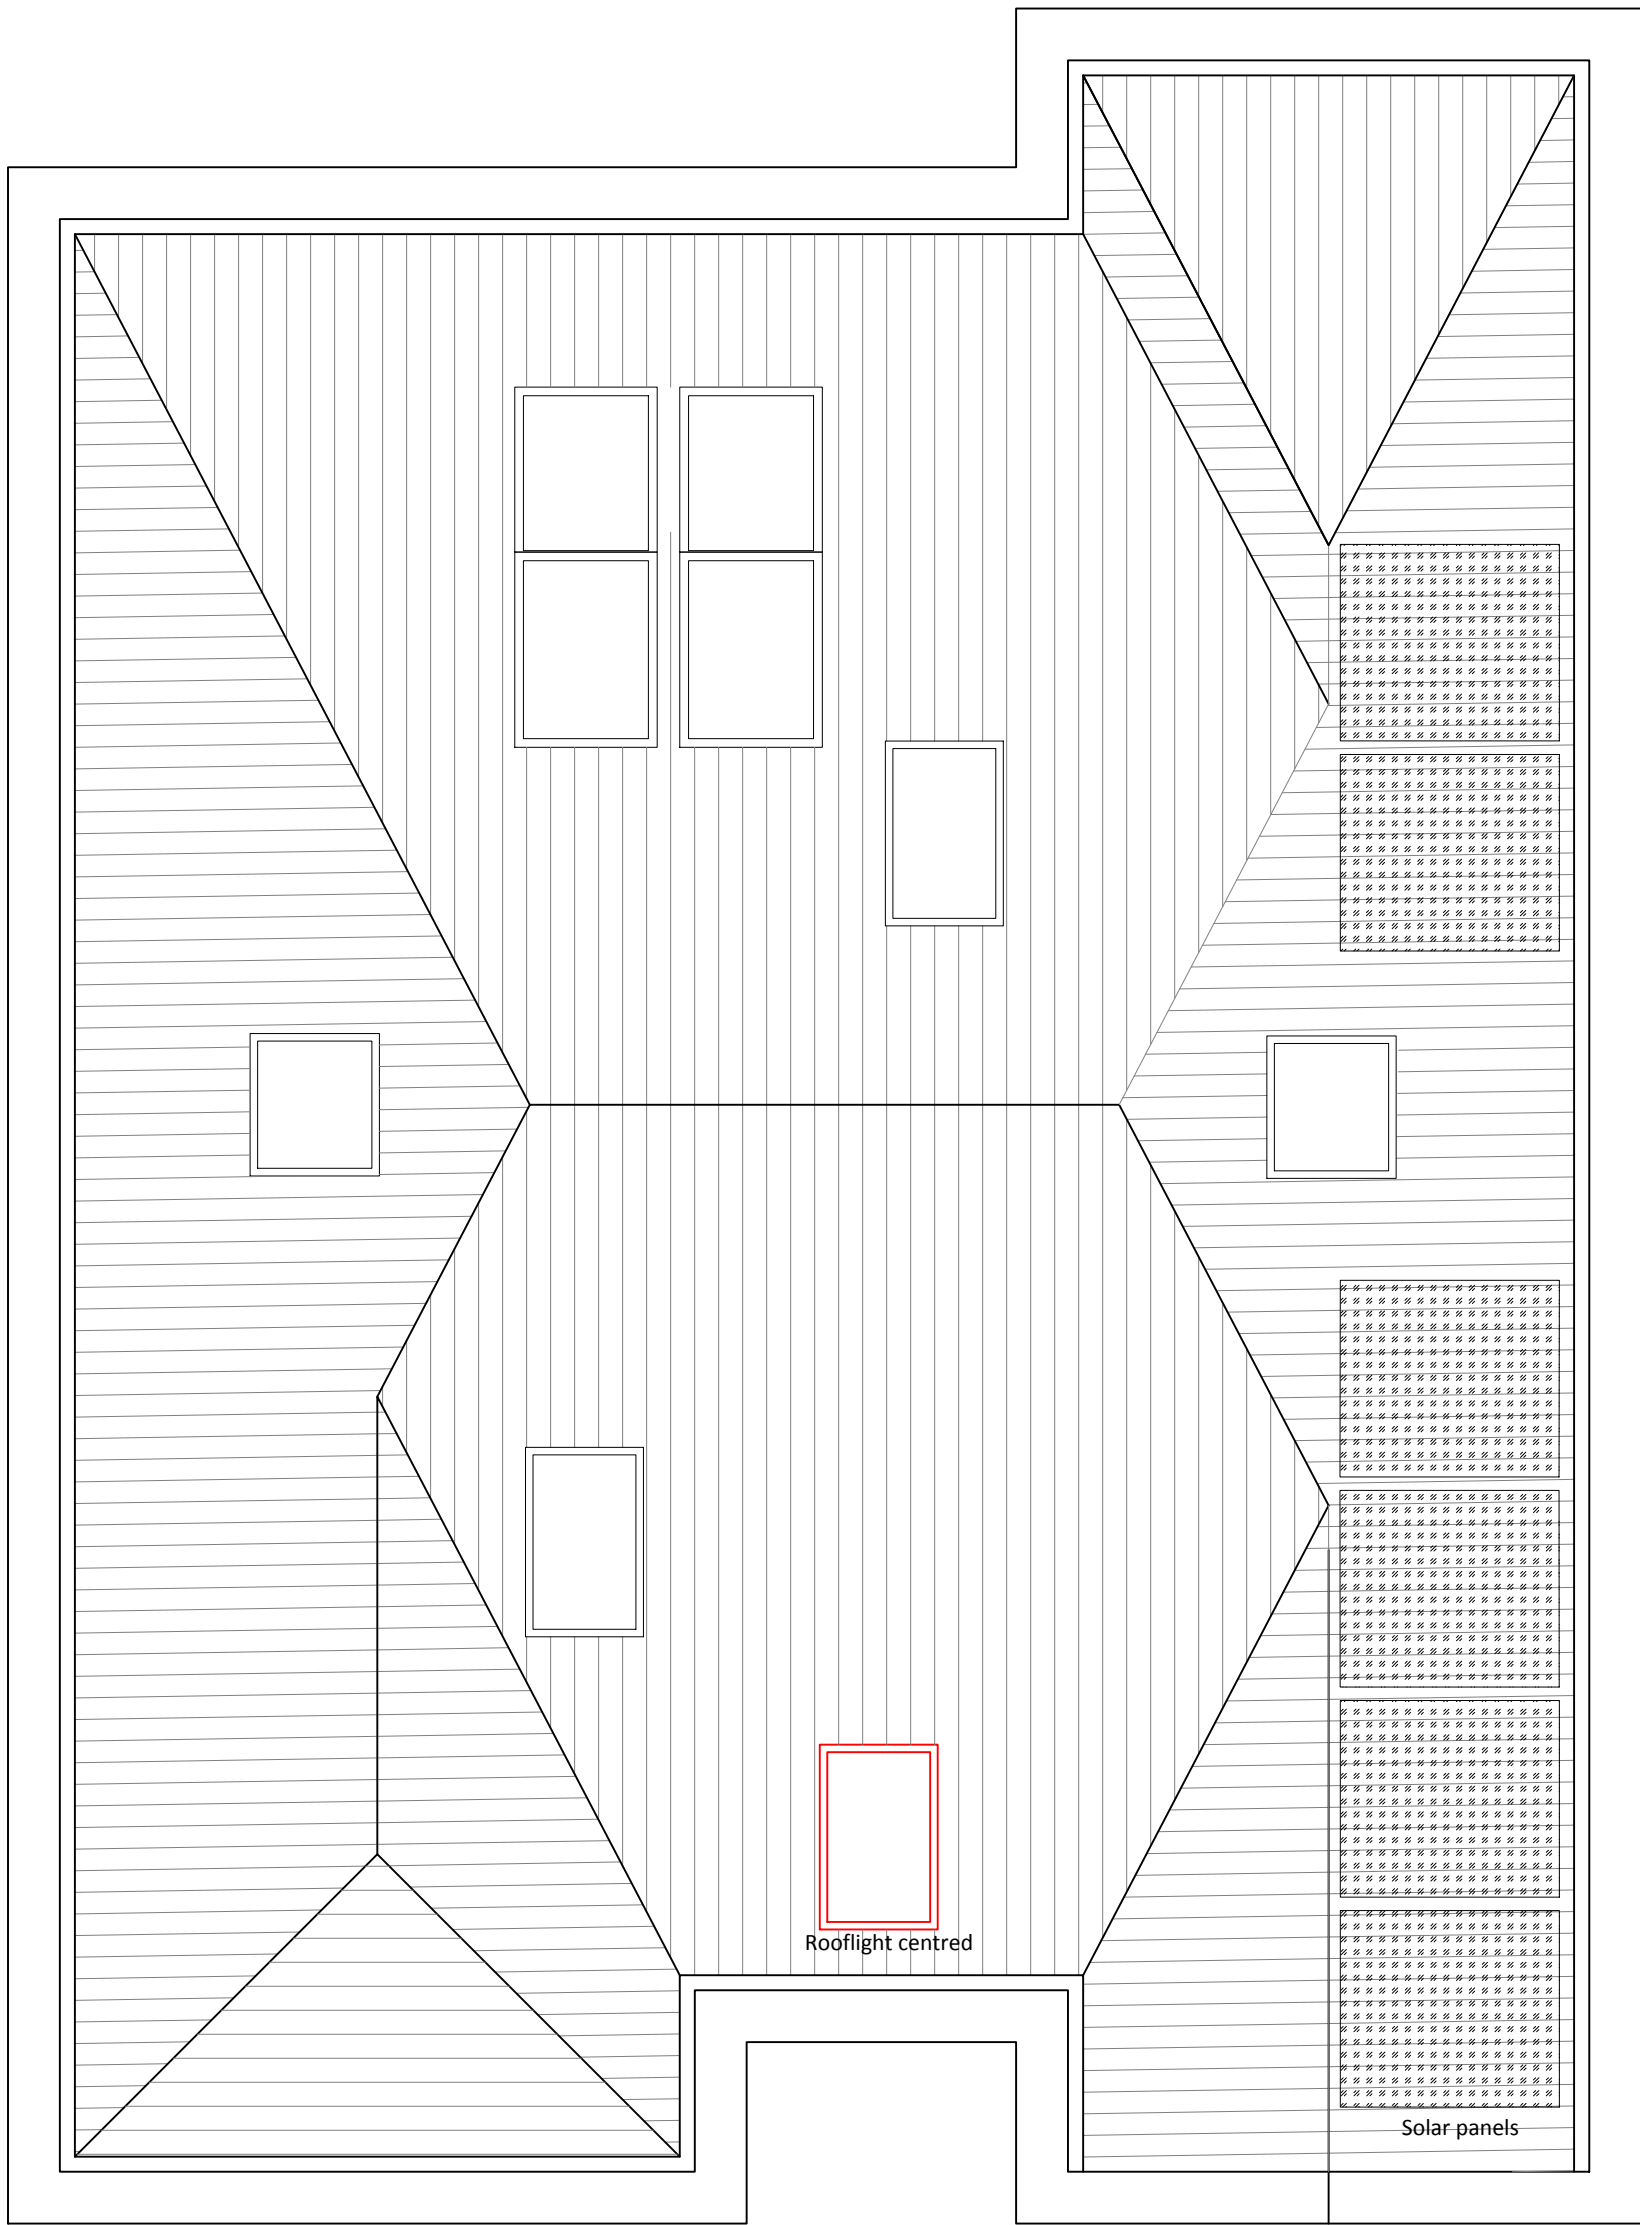

Roof Plan

Revision Issue:

CDM Regulations:



1 Ashness Gardens
Greenford
Middlesex
UB6 0RL

Client Name:
Mr & Mrs Madlani

Project Address:
40 Vine Lane, Hillingdon
Middx, UB10 0BA

PLANNING


Drawing Title:
Proposed Loft & Roof Plan
House number 40

Job No:	Dwg No:	Rev:	Scale:	Drawn by:
14013	221	00	1:50 @A1	TSP


Do not scale from this drawing. Copyright is the property of Formed Architects & Designers (UK) Ltd. All dimensions to be checked before work commences, any discrepancies to be reported to the Architect

Amendments to the approved planning application 20162/APP/2017/2755 to fenestration

Fenestration amendments - windows and doors have been removed, repositioned, altered in size or added.

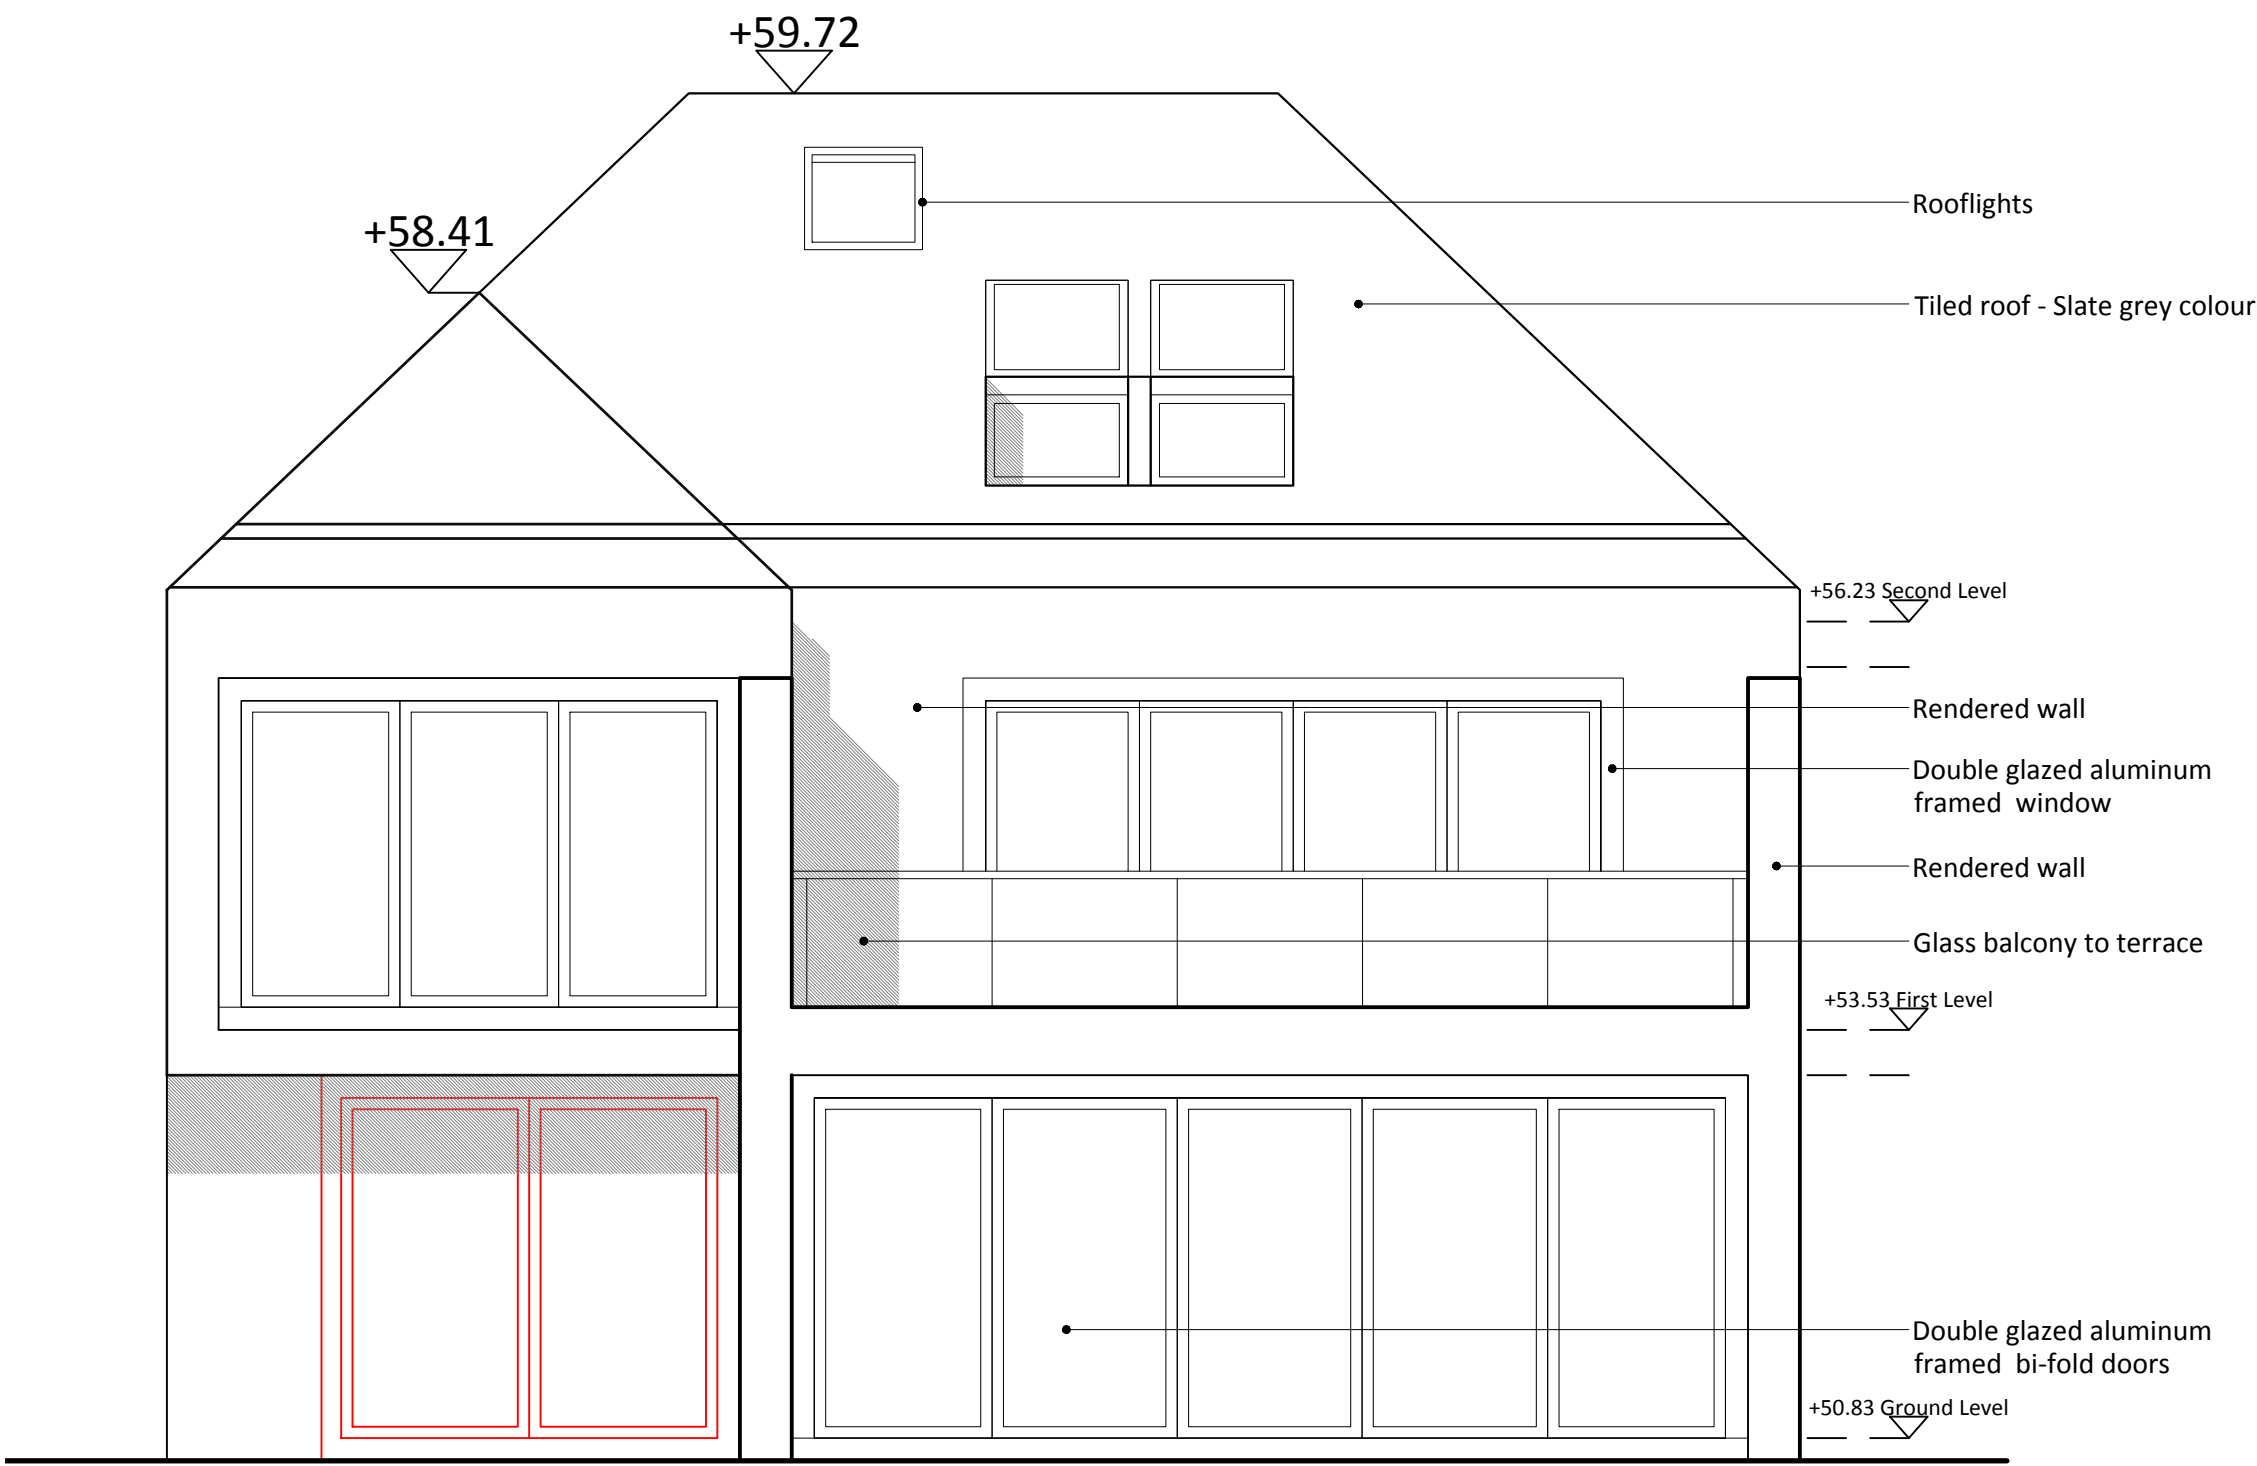


Rear Elevation

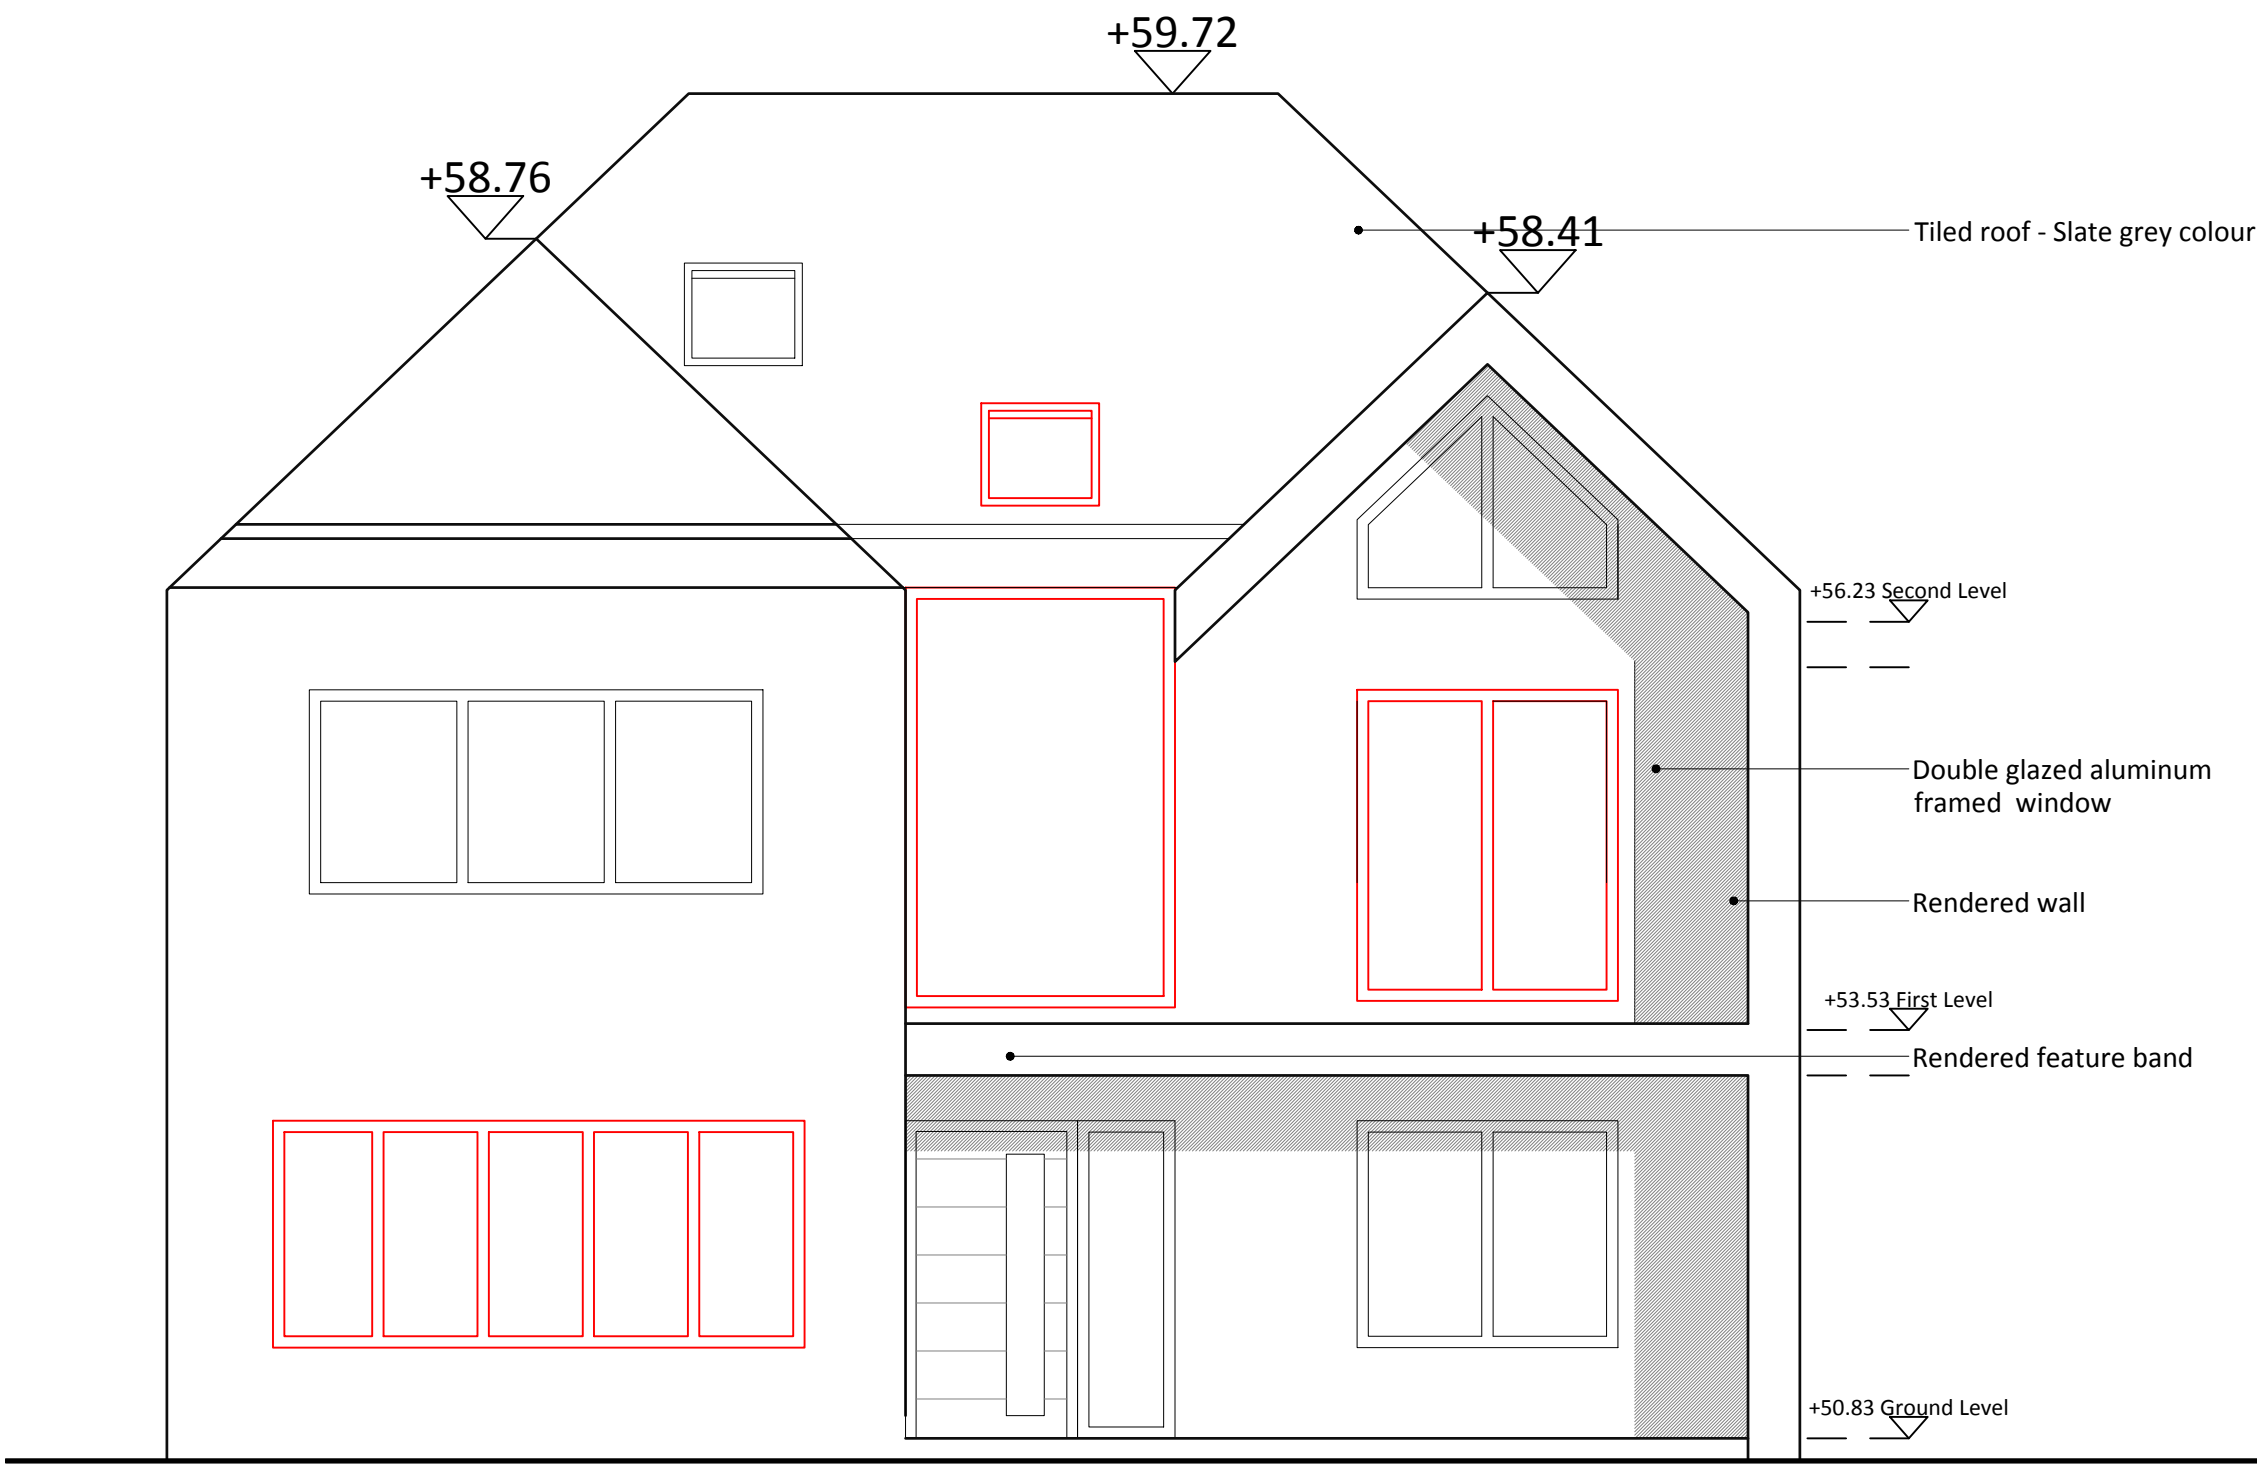

Front Elevation

Revision Issue:

CDM Regulations:

 

1 Ashness Gardens
Greenford
Middlesex
UB6 0RL

Client Name:
Mr & Mrs Madlani

Project Address:
40 Vine Lane, Hillingdon
Middx, UB10 0BA

PLANNING


Drawing Title:
Proposed Front & Rear Elevations
House number 40

Job No:	Dwg No:	Rev:	Scale:	Drawn by:
14013	320	00	1:50 @A1	TSP


Do not scale from this drawing. Copyright is the property of Formed Architects & Designers (UK) Ltd. All dimensions to be checked before work commences, any discrepancies to be reported to the Architect

Amendments to the approved planning application 20162/APP/2017/2755 to fenestration

Fenestration amendments - windows and doors have been removed, repositioned, altered in size or added.

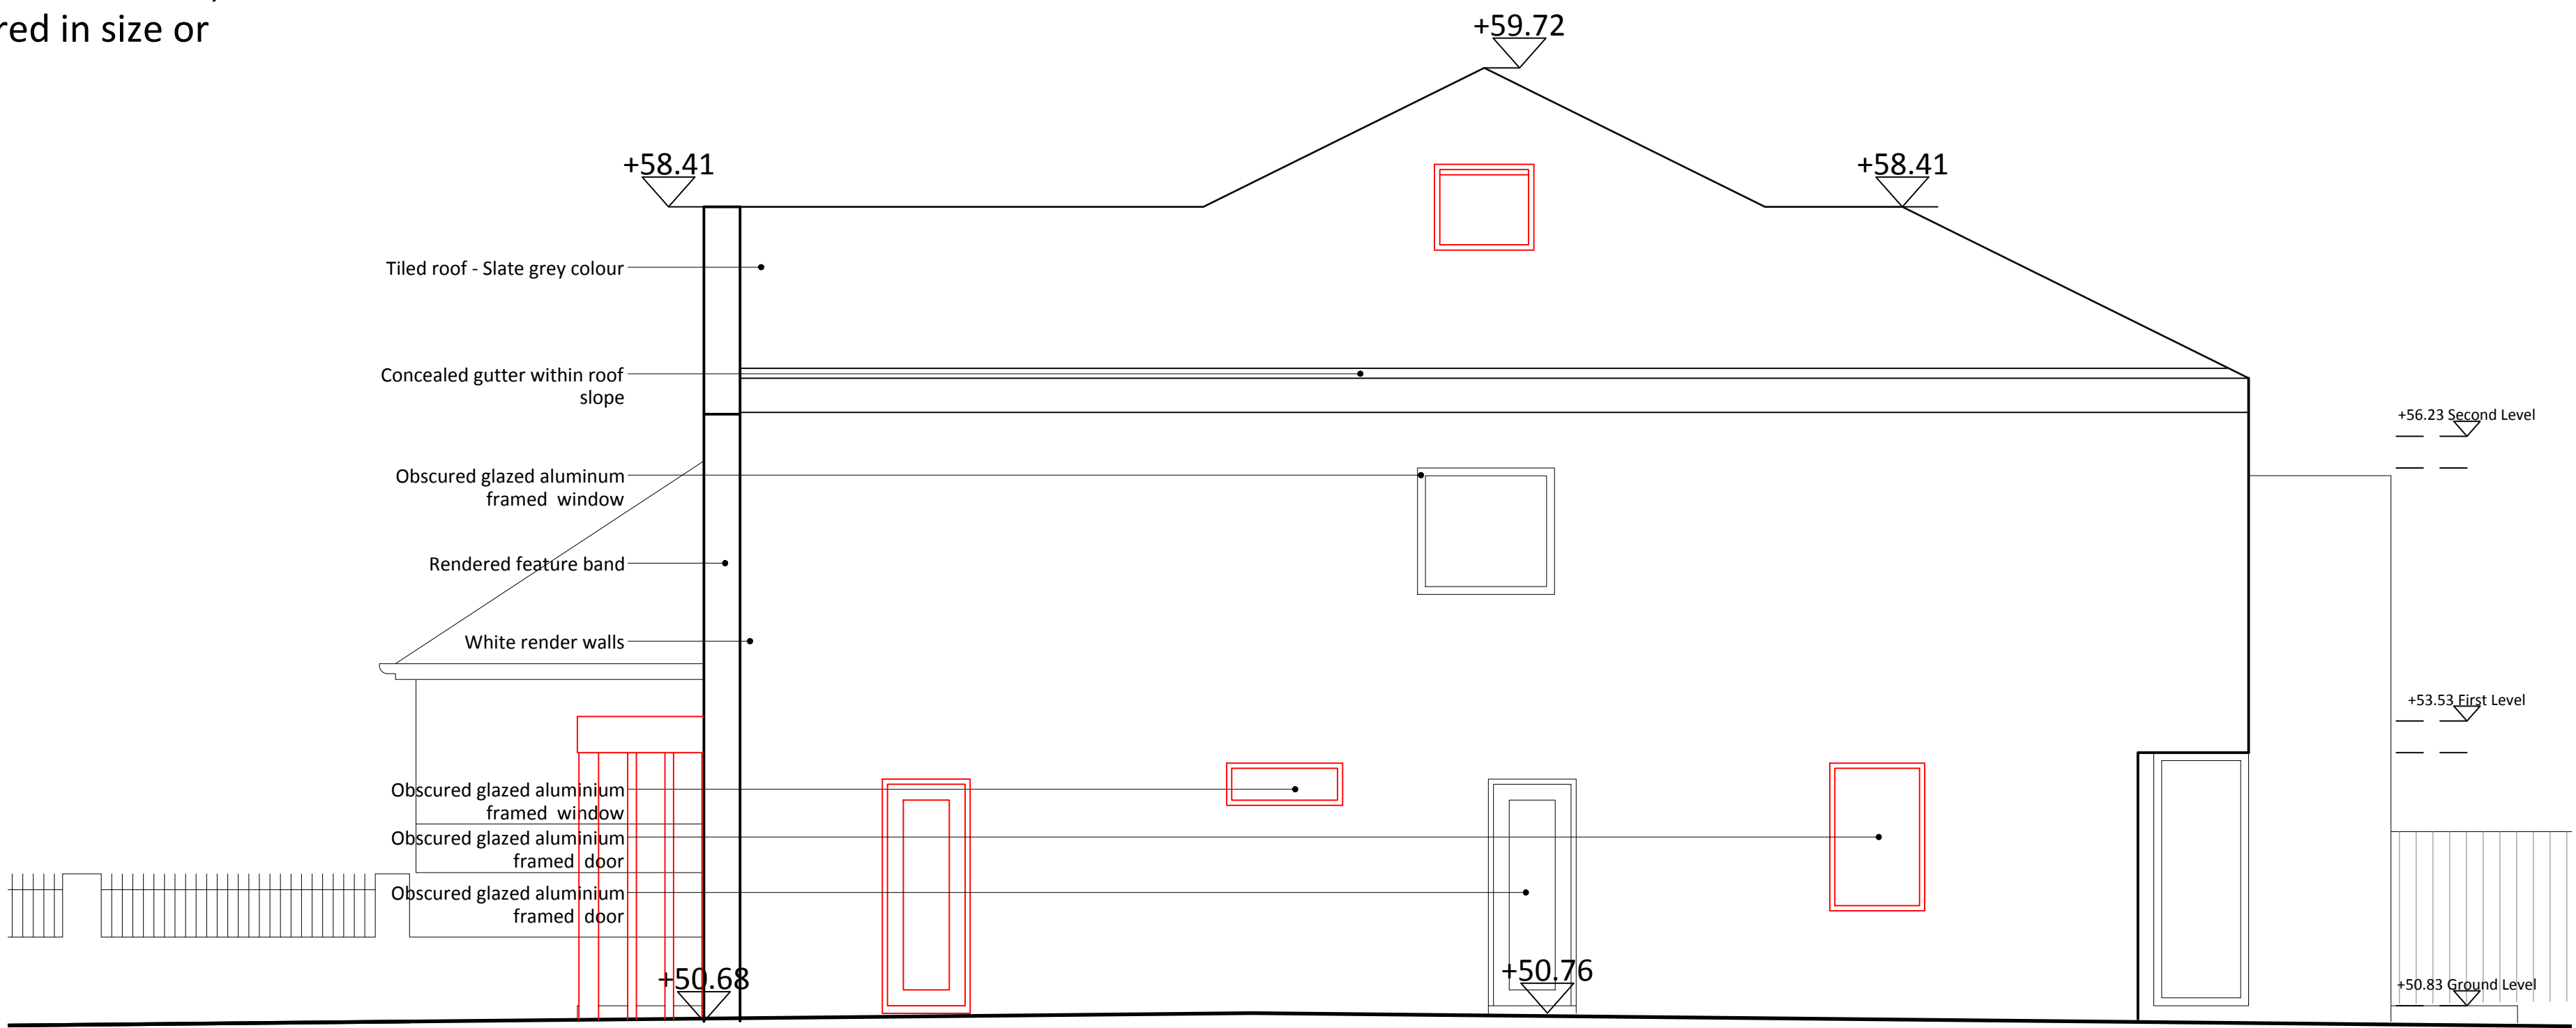


Side Elevation A

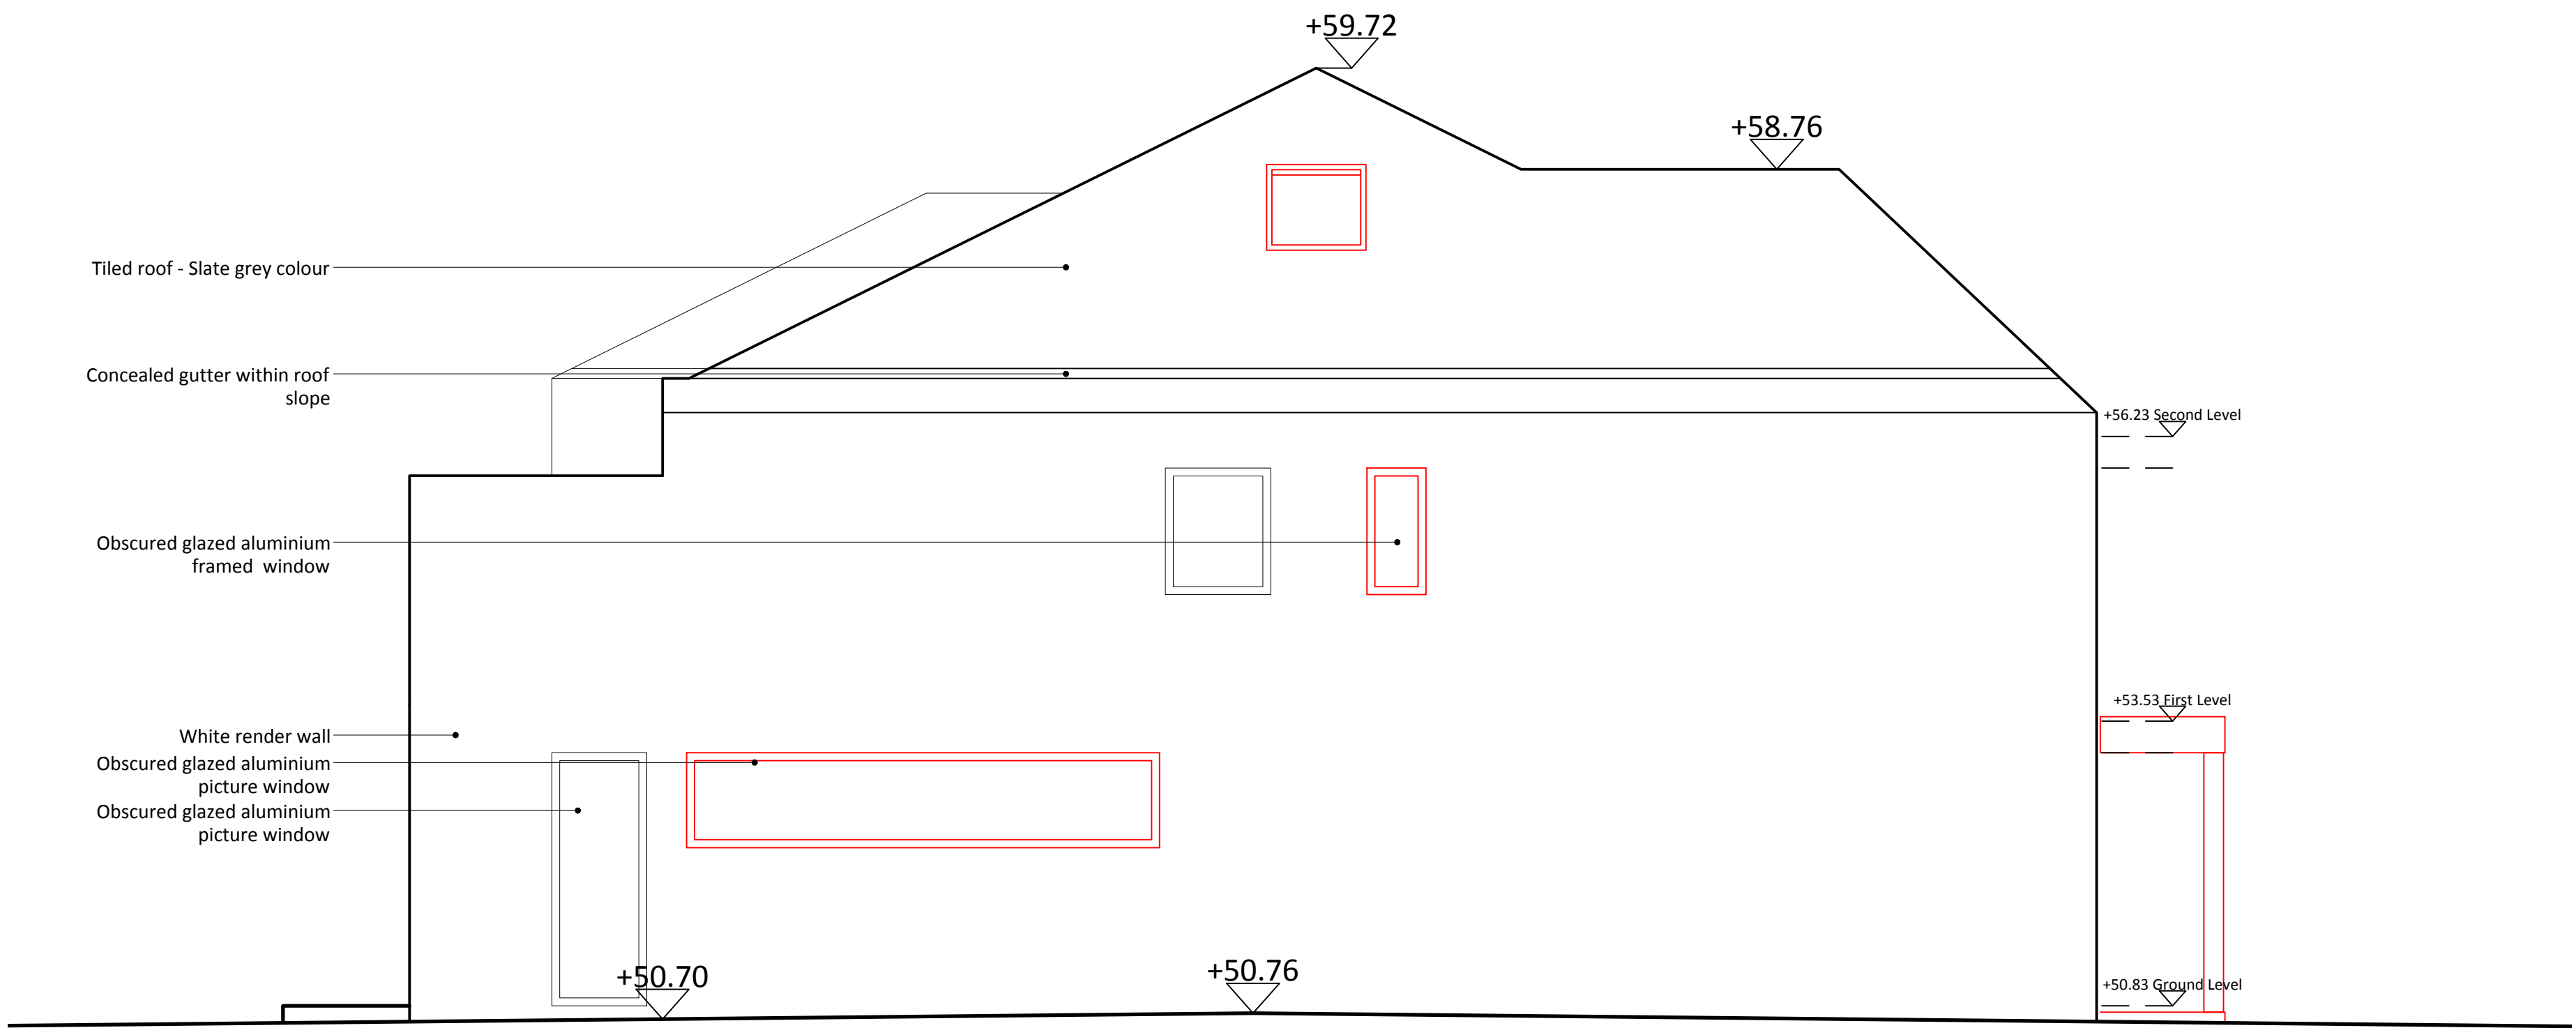

Side Elevation B

Revision Issue:
Rev 01 - 21.03.31 - Changes

CDM Regulations:

 

1 Ashness Gardens
Greenford
Middlesex
UB6 0RL

Client Name:
Mr & Mrs Madlani

Project Address:
40 Vine Lane, Hillingdon
Middx, UB10 0BA

PLANNING

Drawing Title:
Proposed Side Elevations
House number 40

Job No:	Dwg No:	Rev:	Scale:	Drawn by:
14013	321	01	1:50 @A1	TSP

Do not scale from this drawing. Copyright is the property of Formed Architects & Designers (UK) Ltd. All dimensions to be checked before work commences, any discrepancies to be reported to the Architect