
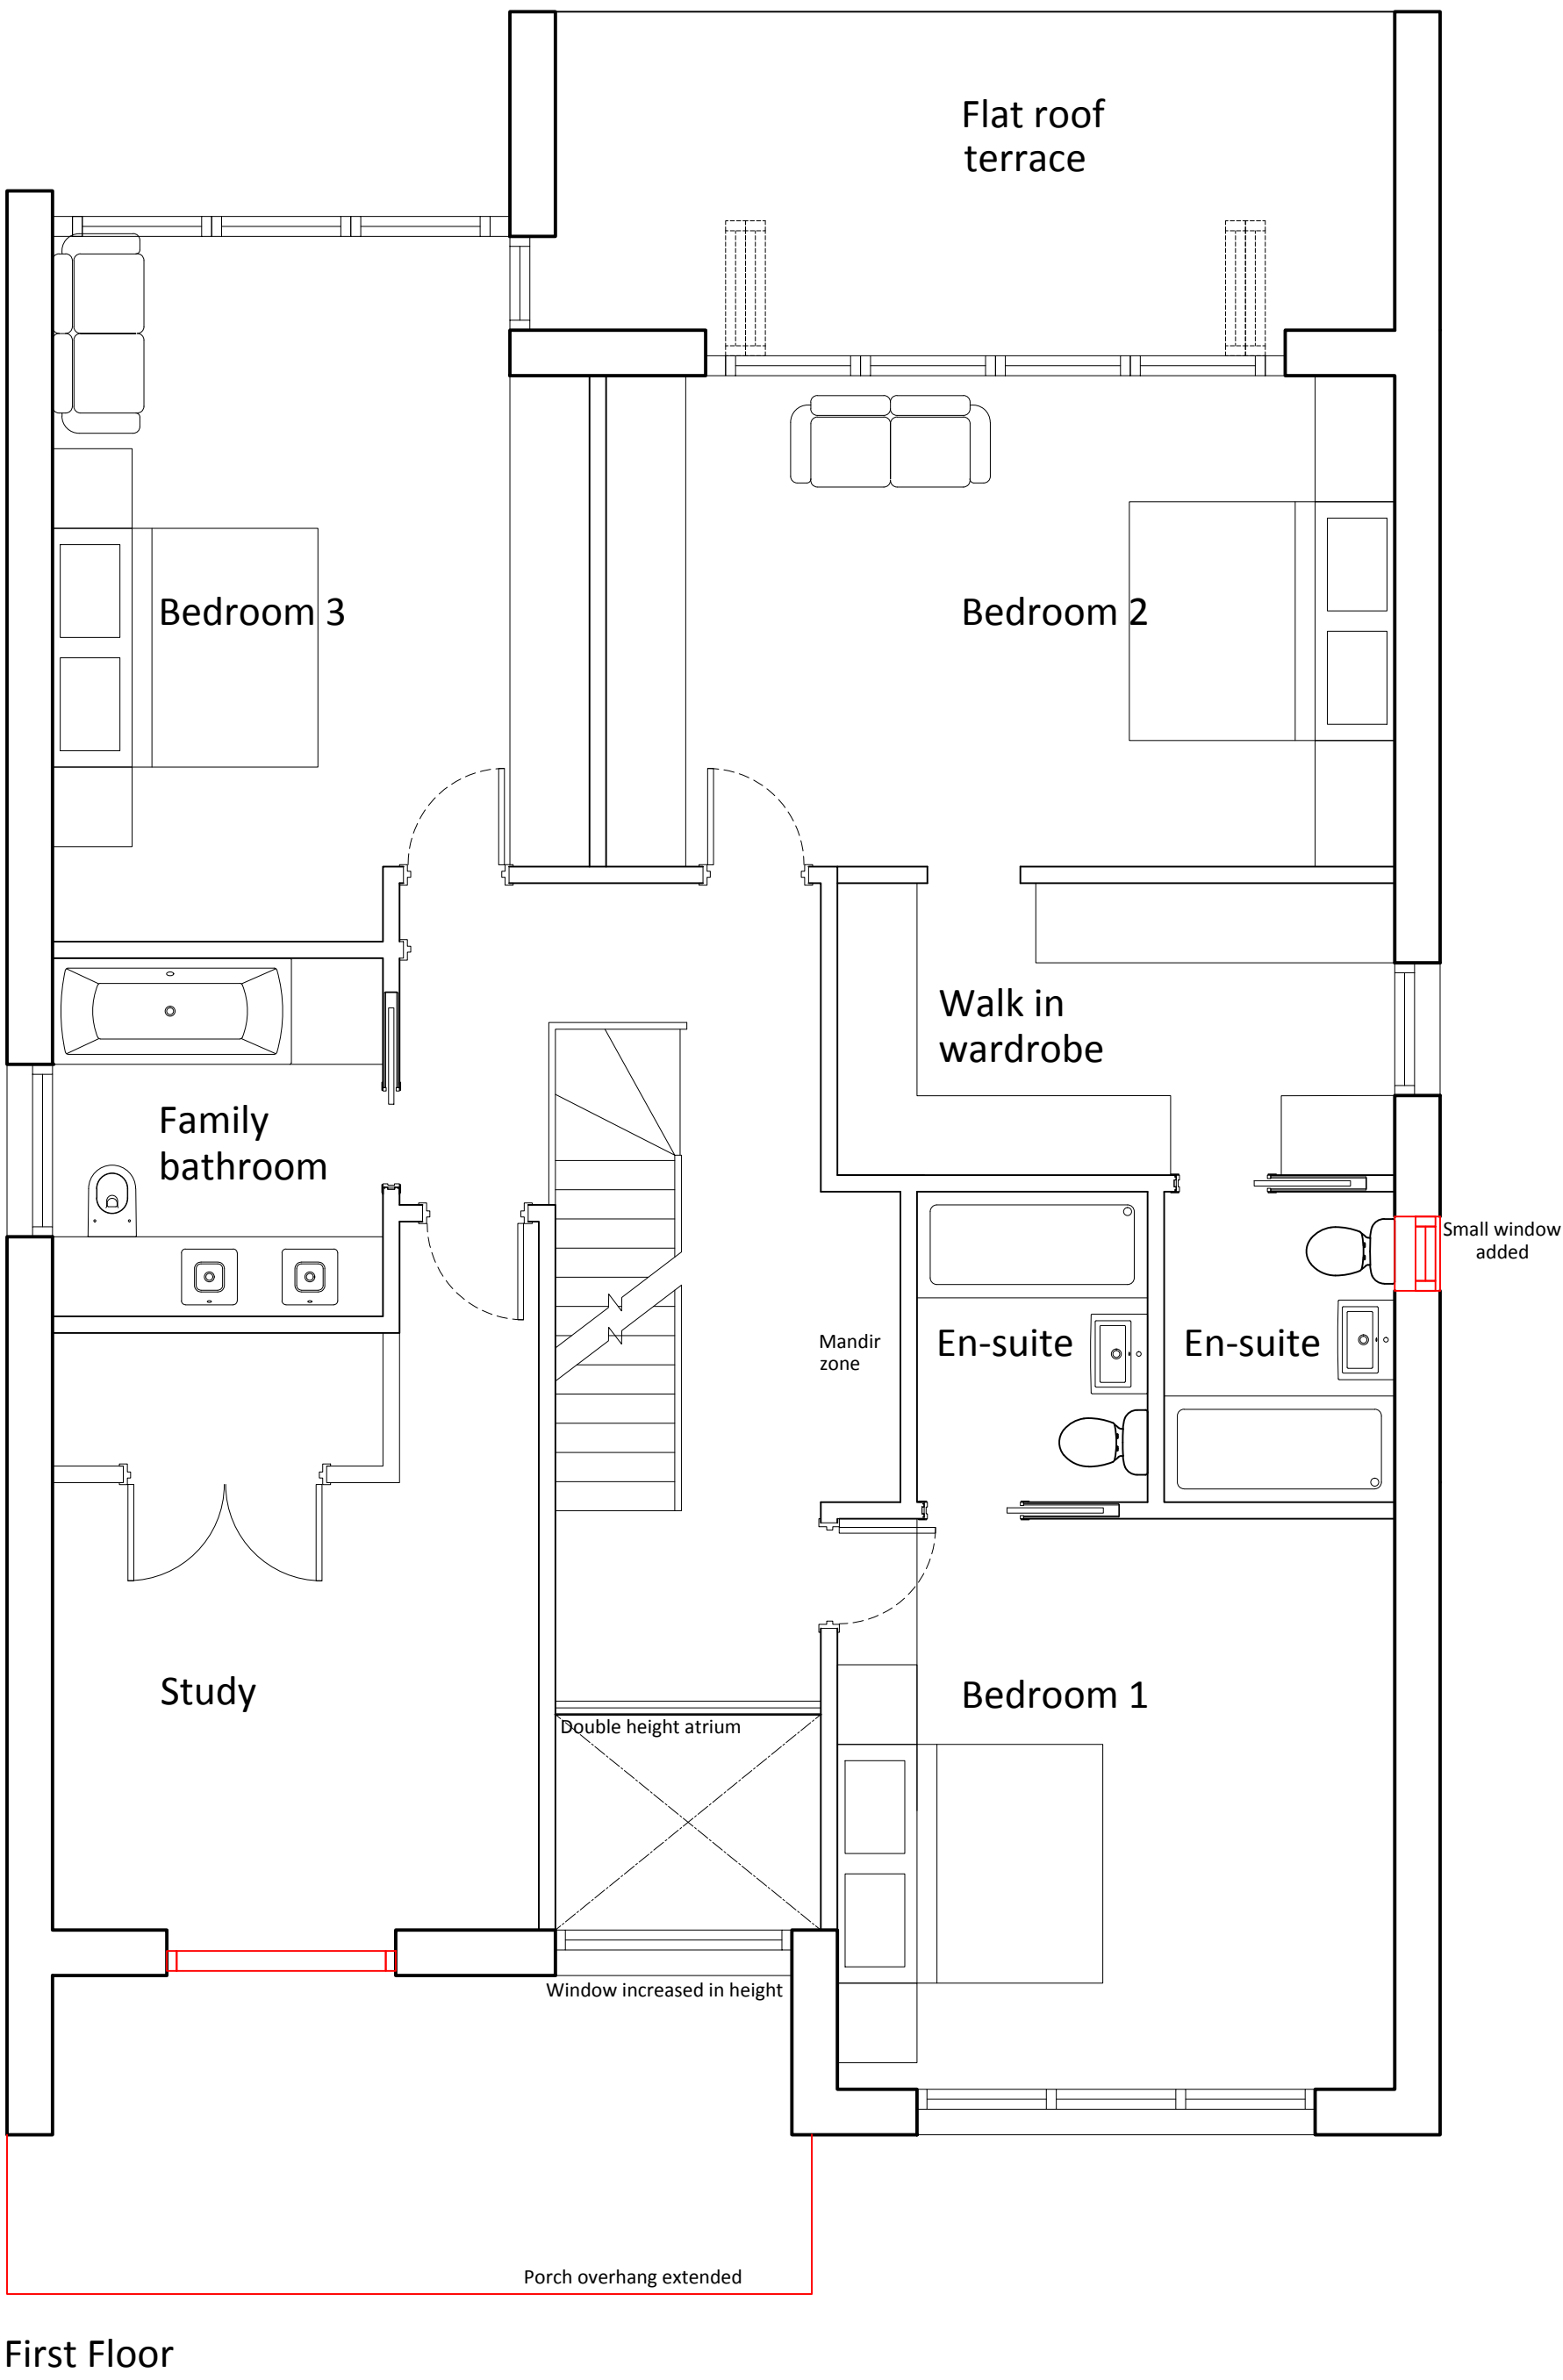



Amendments to the approved planning application 20162/APP/2017/2755 to fenestration

- Fenestration amendments - windows and doors have been removed, repositioned, altered in size or added.

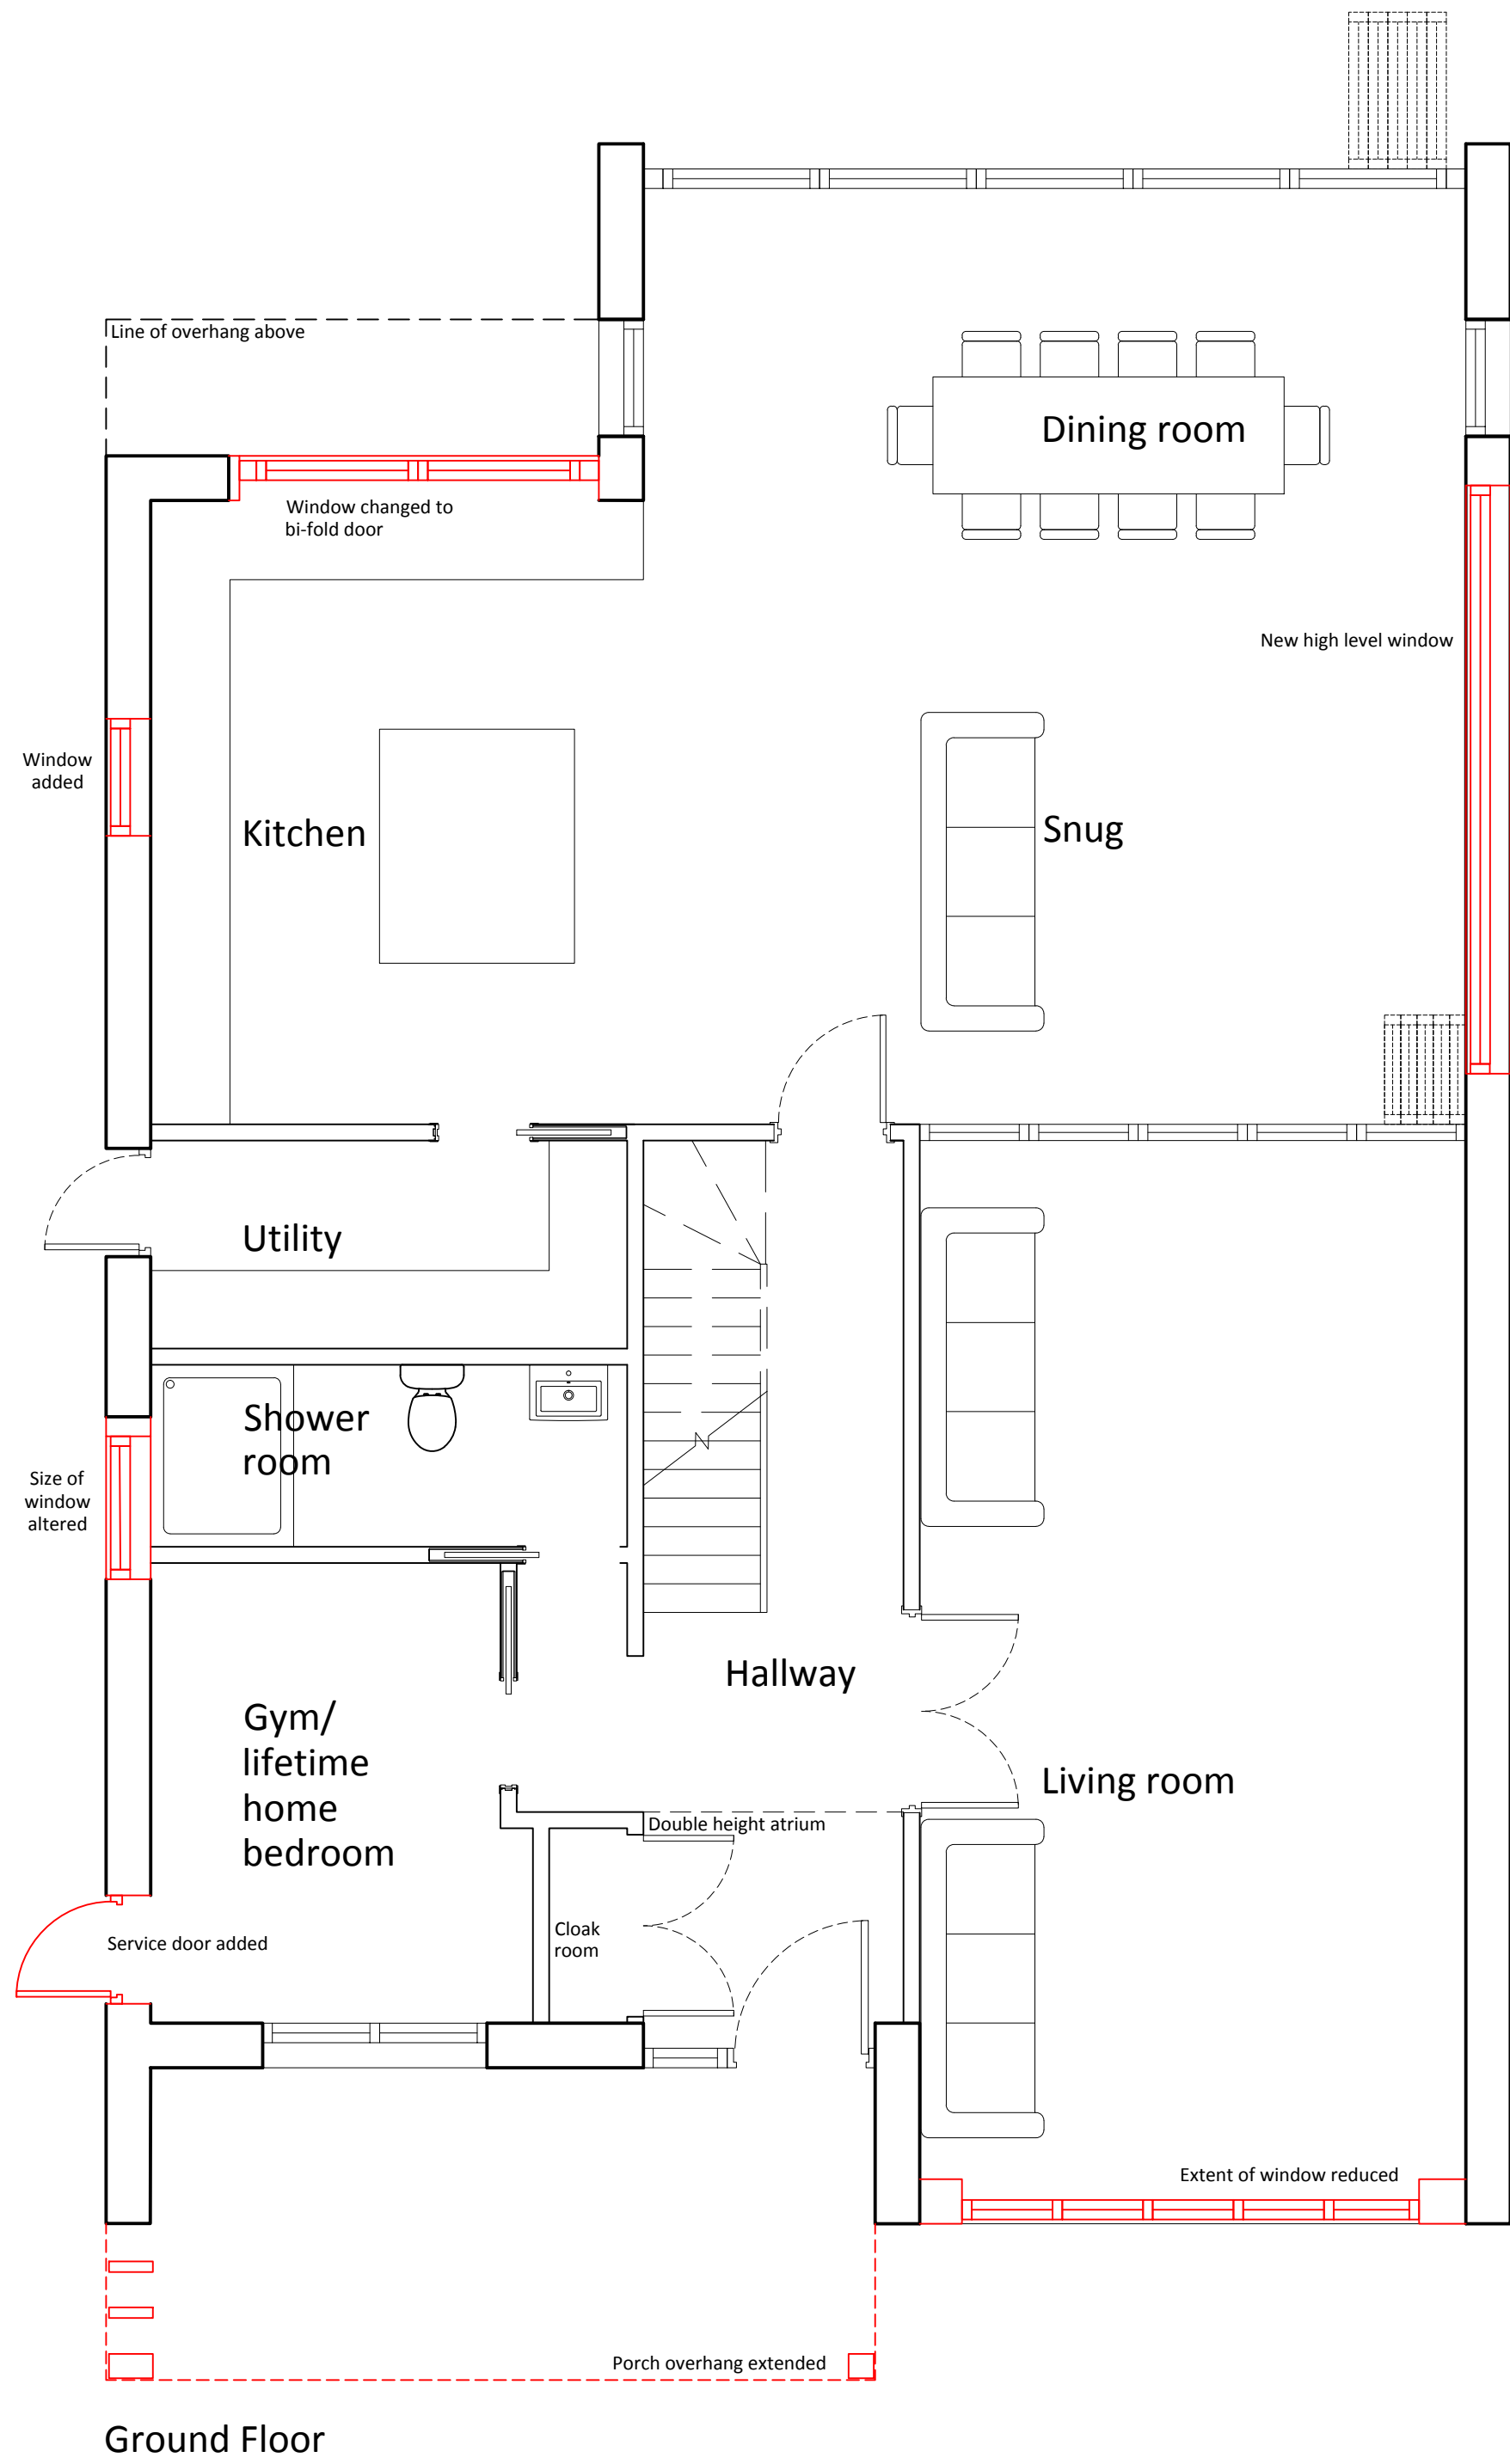

Revision Issue:

CDM Regulations:

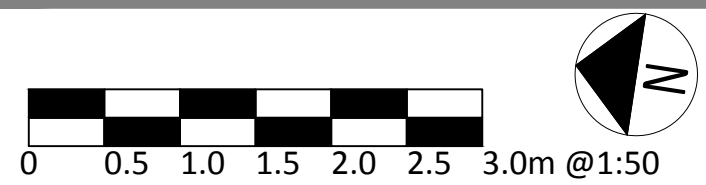

1 Ashness Gardens  
Greenford  
Middlesex  
UB6 0RL

**FORMED ARCHITECTS**

Client Name:  
Mr & Mrs Madlani

Project Address:  
40 Vine Lane, Hillingdon  
Middx, UB10 0BA

PLANNING

Drawing Title:  
Proposed Ground & First Floor Plan  
House number 40A


|         |         |      |          |           |
|---------|---------|------|----------|-----------|
| Job No: | Dwg No: | Rev: | Scale:   | Drawn by: |
| 14013   | 222     | 01   | 1:50 @A1 | TSP       |

Do not scale from this drawing. Copyright is the property of Formed Architects & Designers (UK) Ltd. All dimensions to be checked before work commences, any discrepancies to be reported to the Architect




Amendments to the approved planning application 20162/APP/2017/2755 to fenestration

Fenestration amendments - windows and doors have been removed, repositioned, altered in size or added.

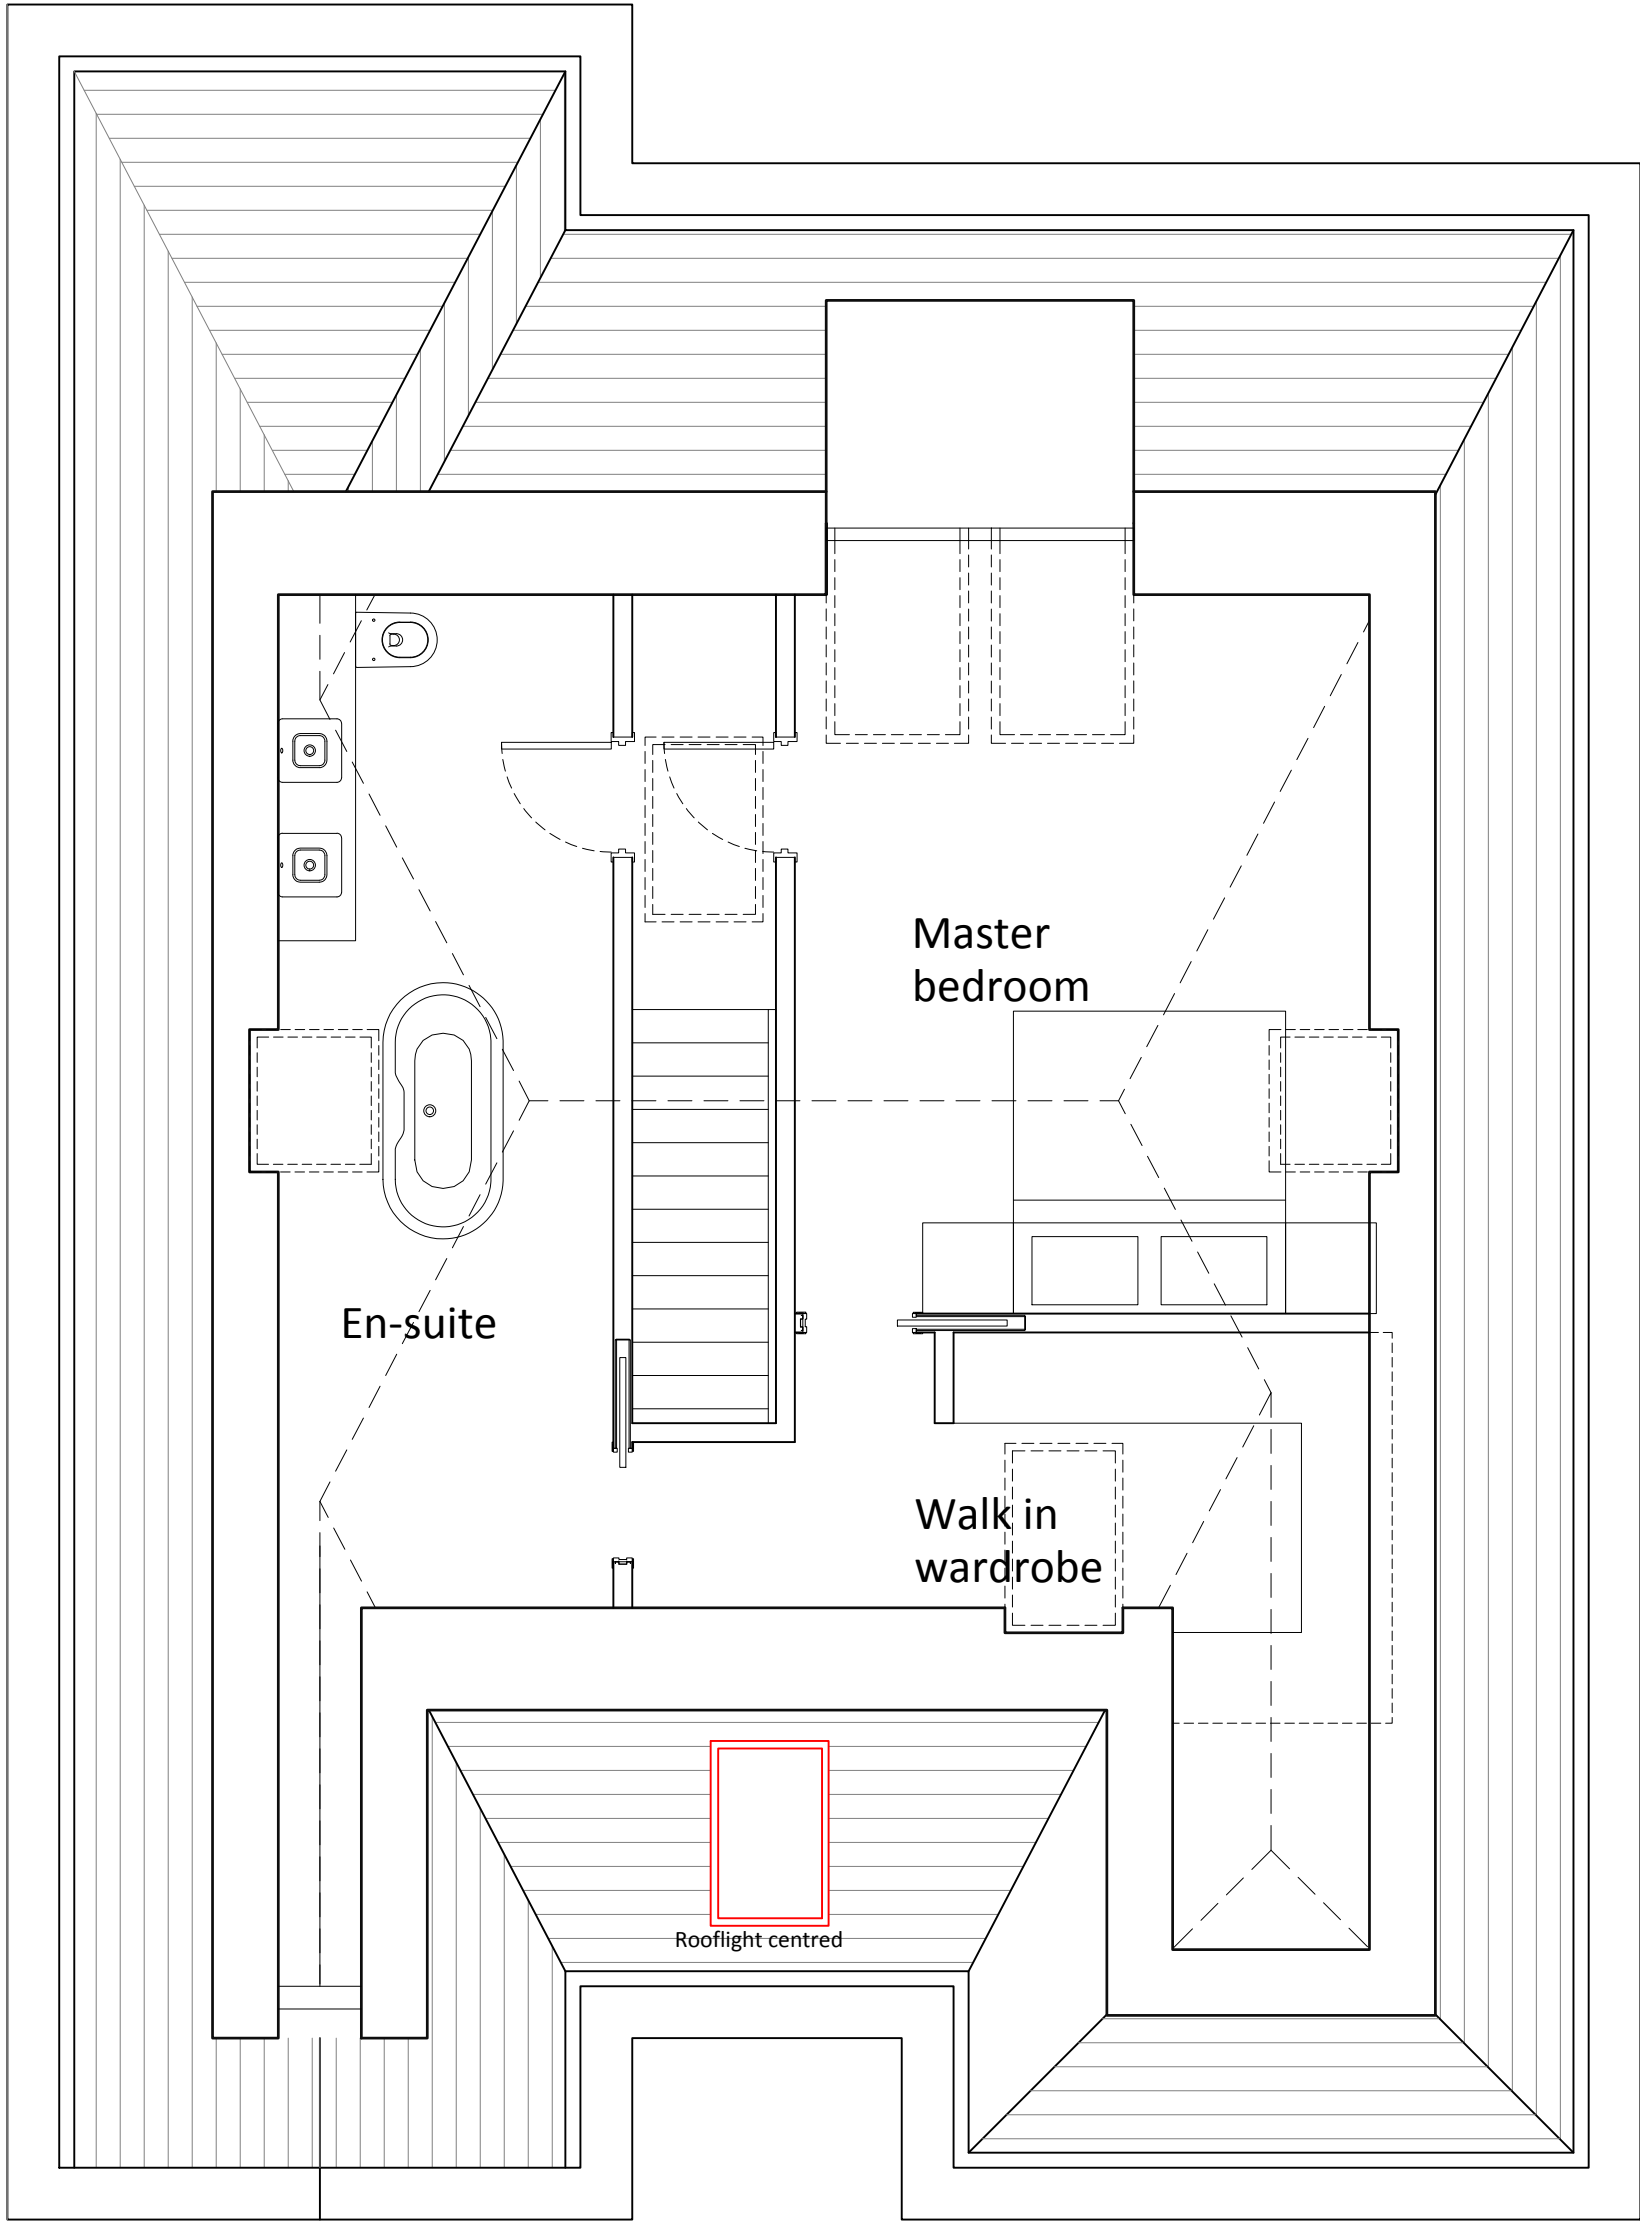


Loft Level

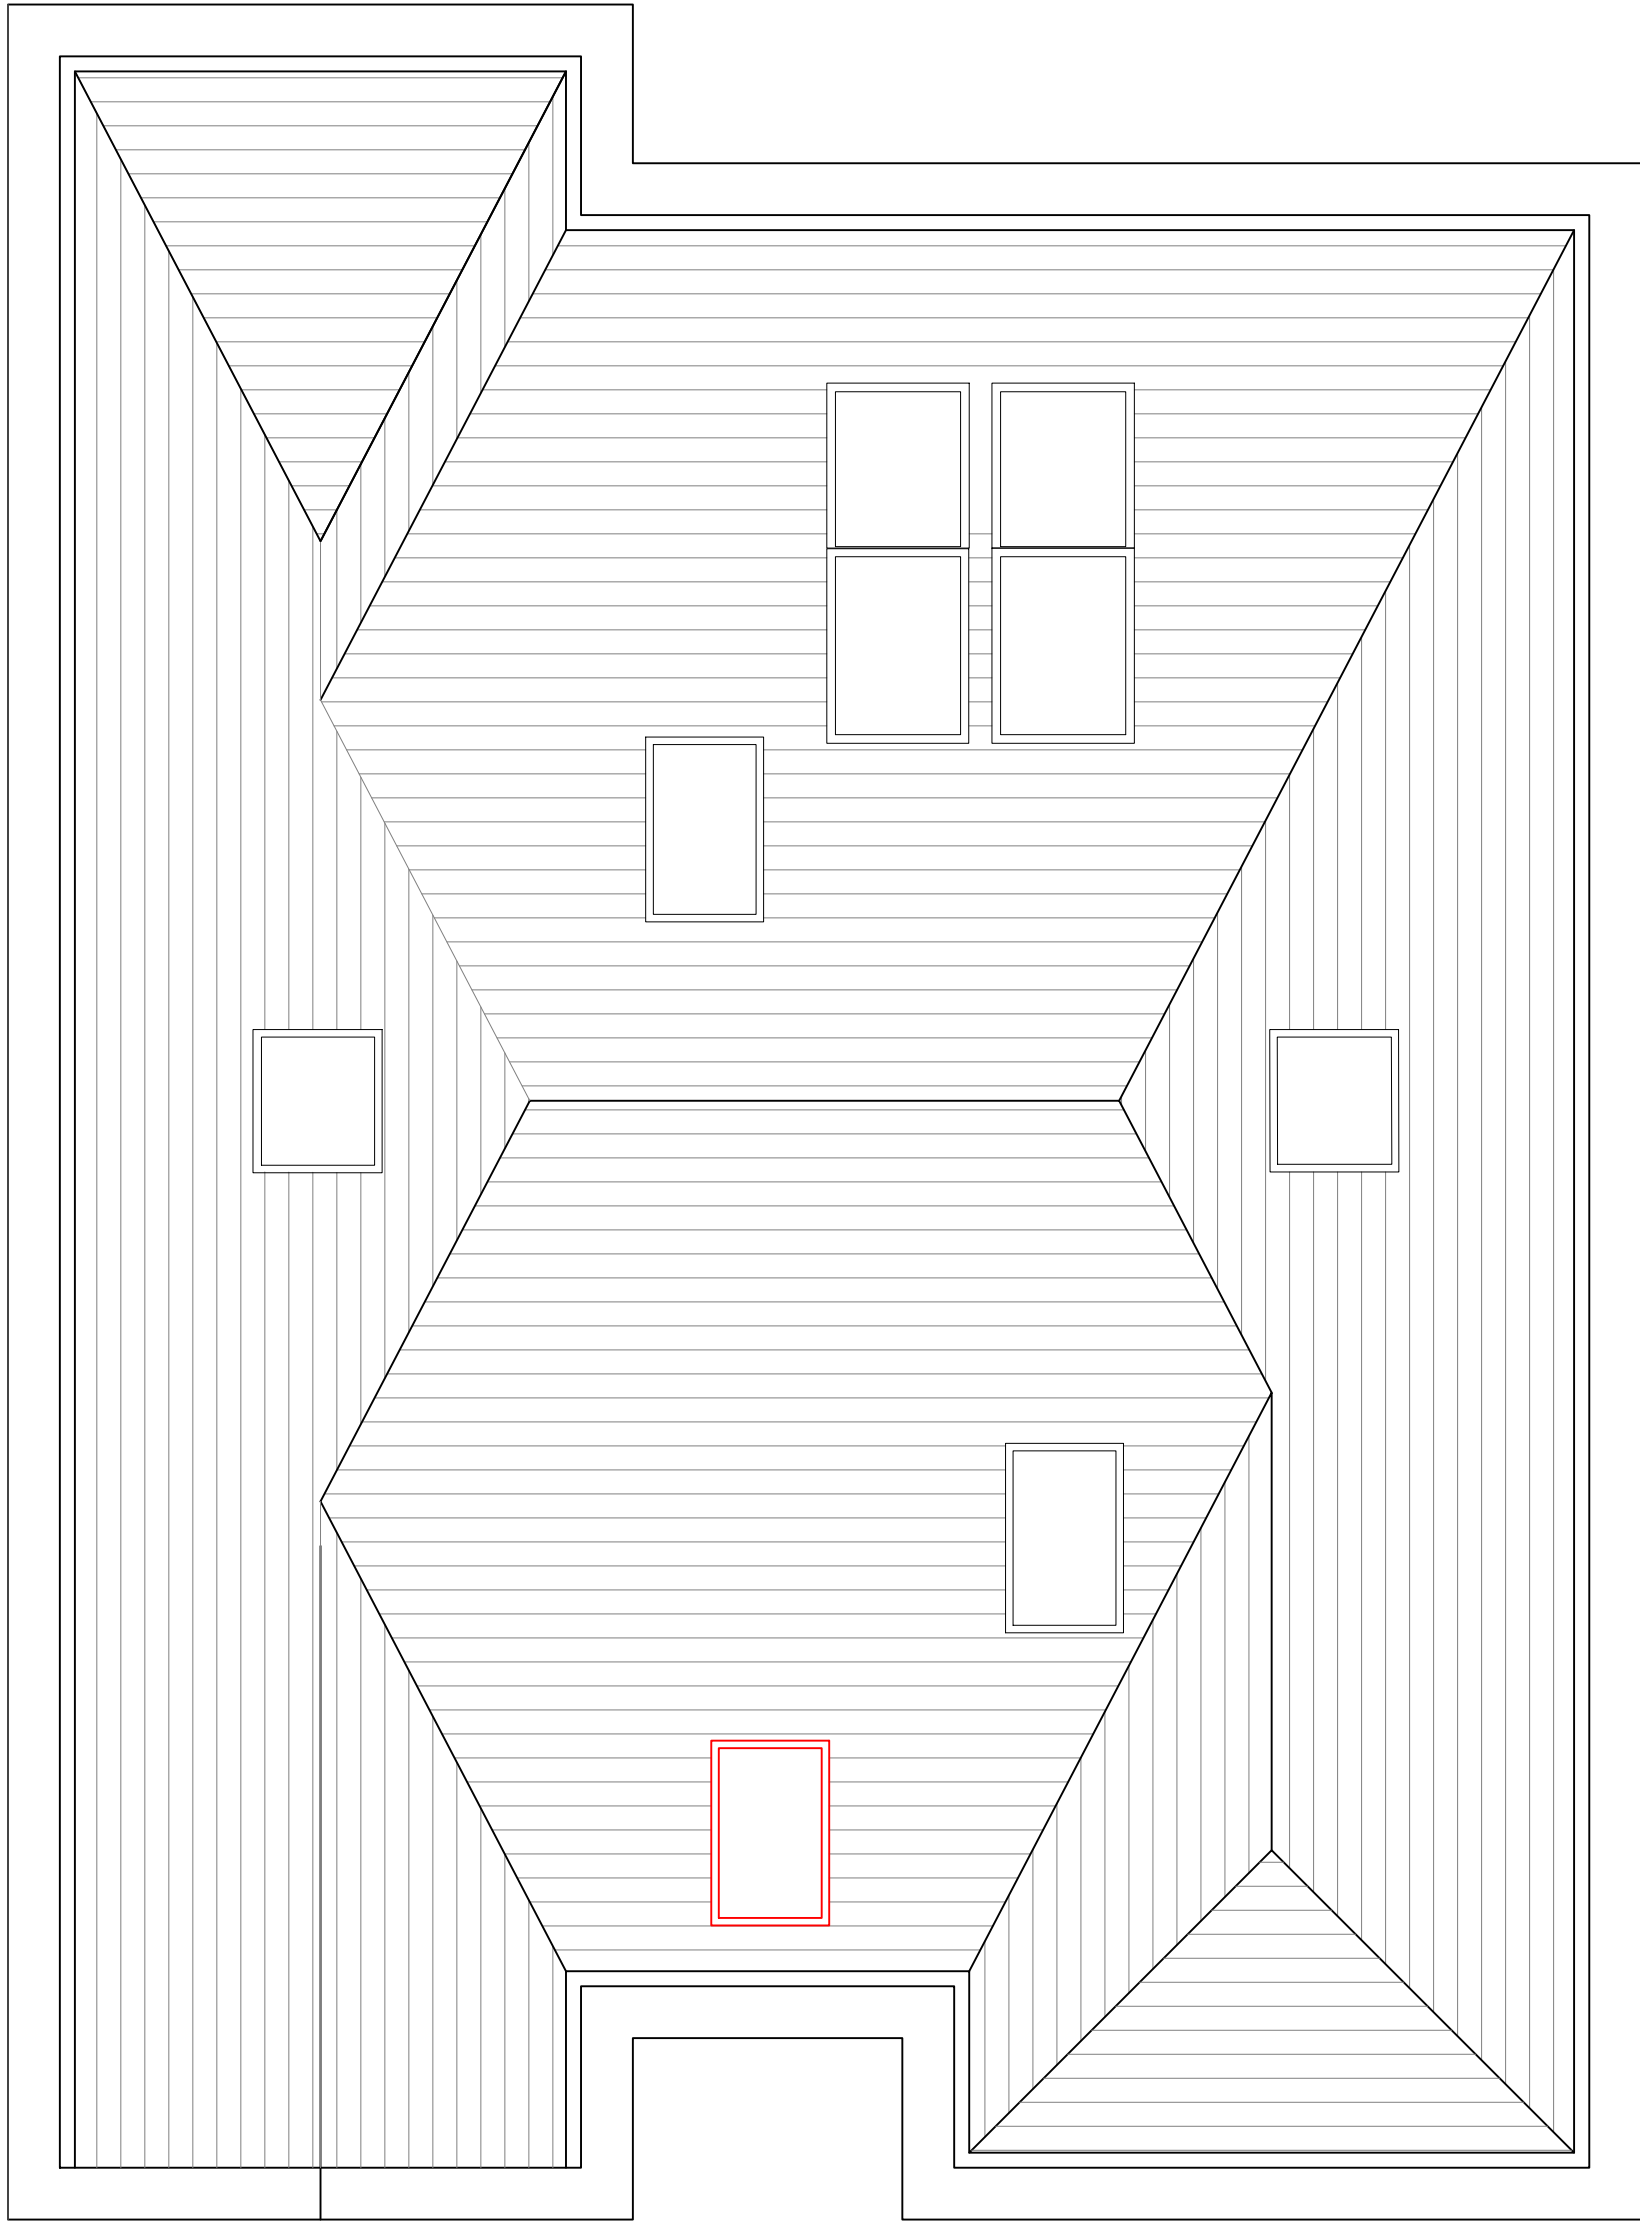

Roof Plan

Revision Issue:

CDM Regulations:

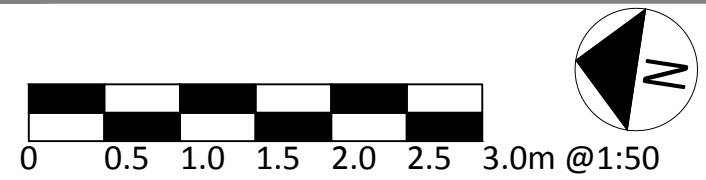

1 Ashness Gardens  
Greenford  
Middlesex  
UB6 0RL

**FORMED ARCHITECTS**

Client Name:  
Mr & Mrs Madlani

Project Address:  
40 Vine Lane, Hillingdon  
Middx, UB10 0BA

PLANNING

Drawing Title:  
Proposed Loft & Roof Plan  
House number 40A


|         |         |      |          |           |
|---------|---------|------|----------|-----------|
| Job No: | Dwg No: | Rev: | Scale:   | Drawn by: |
| 14013   | 224     | 01   | 1:50 @A1 | TSP       |

Do not scale from this drawing. Copyright is the property of Formed Architects & Designers (UK) Ltd. All dimensions to be checked before work commences, any discrepancies to be reported to the Architect




Amendments to the approved planning application 20162/APP/2017/2755 to fenestration

Fenestration amendments - windows and doors have been removed, repositioned, altered in size or added.

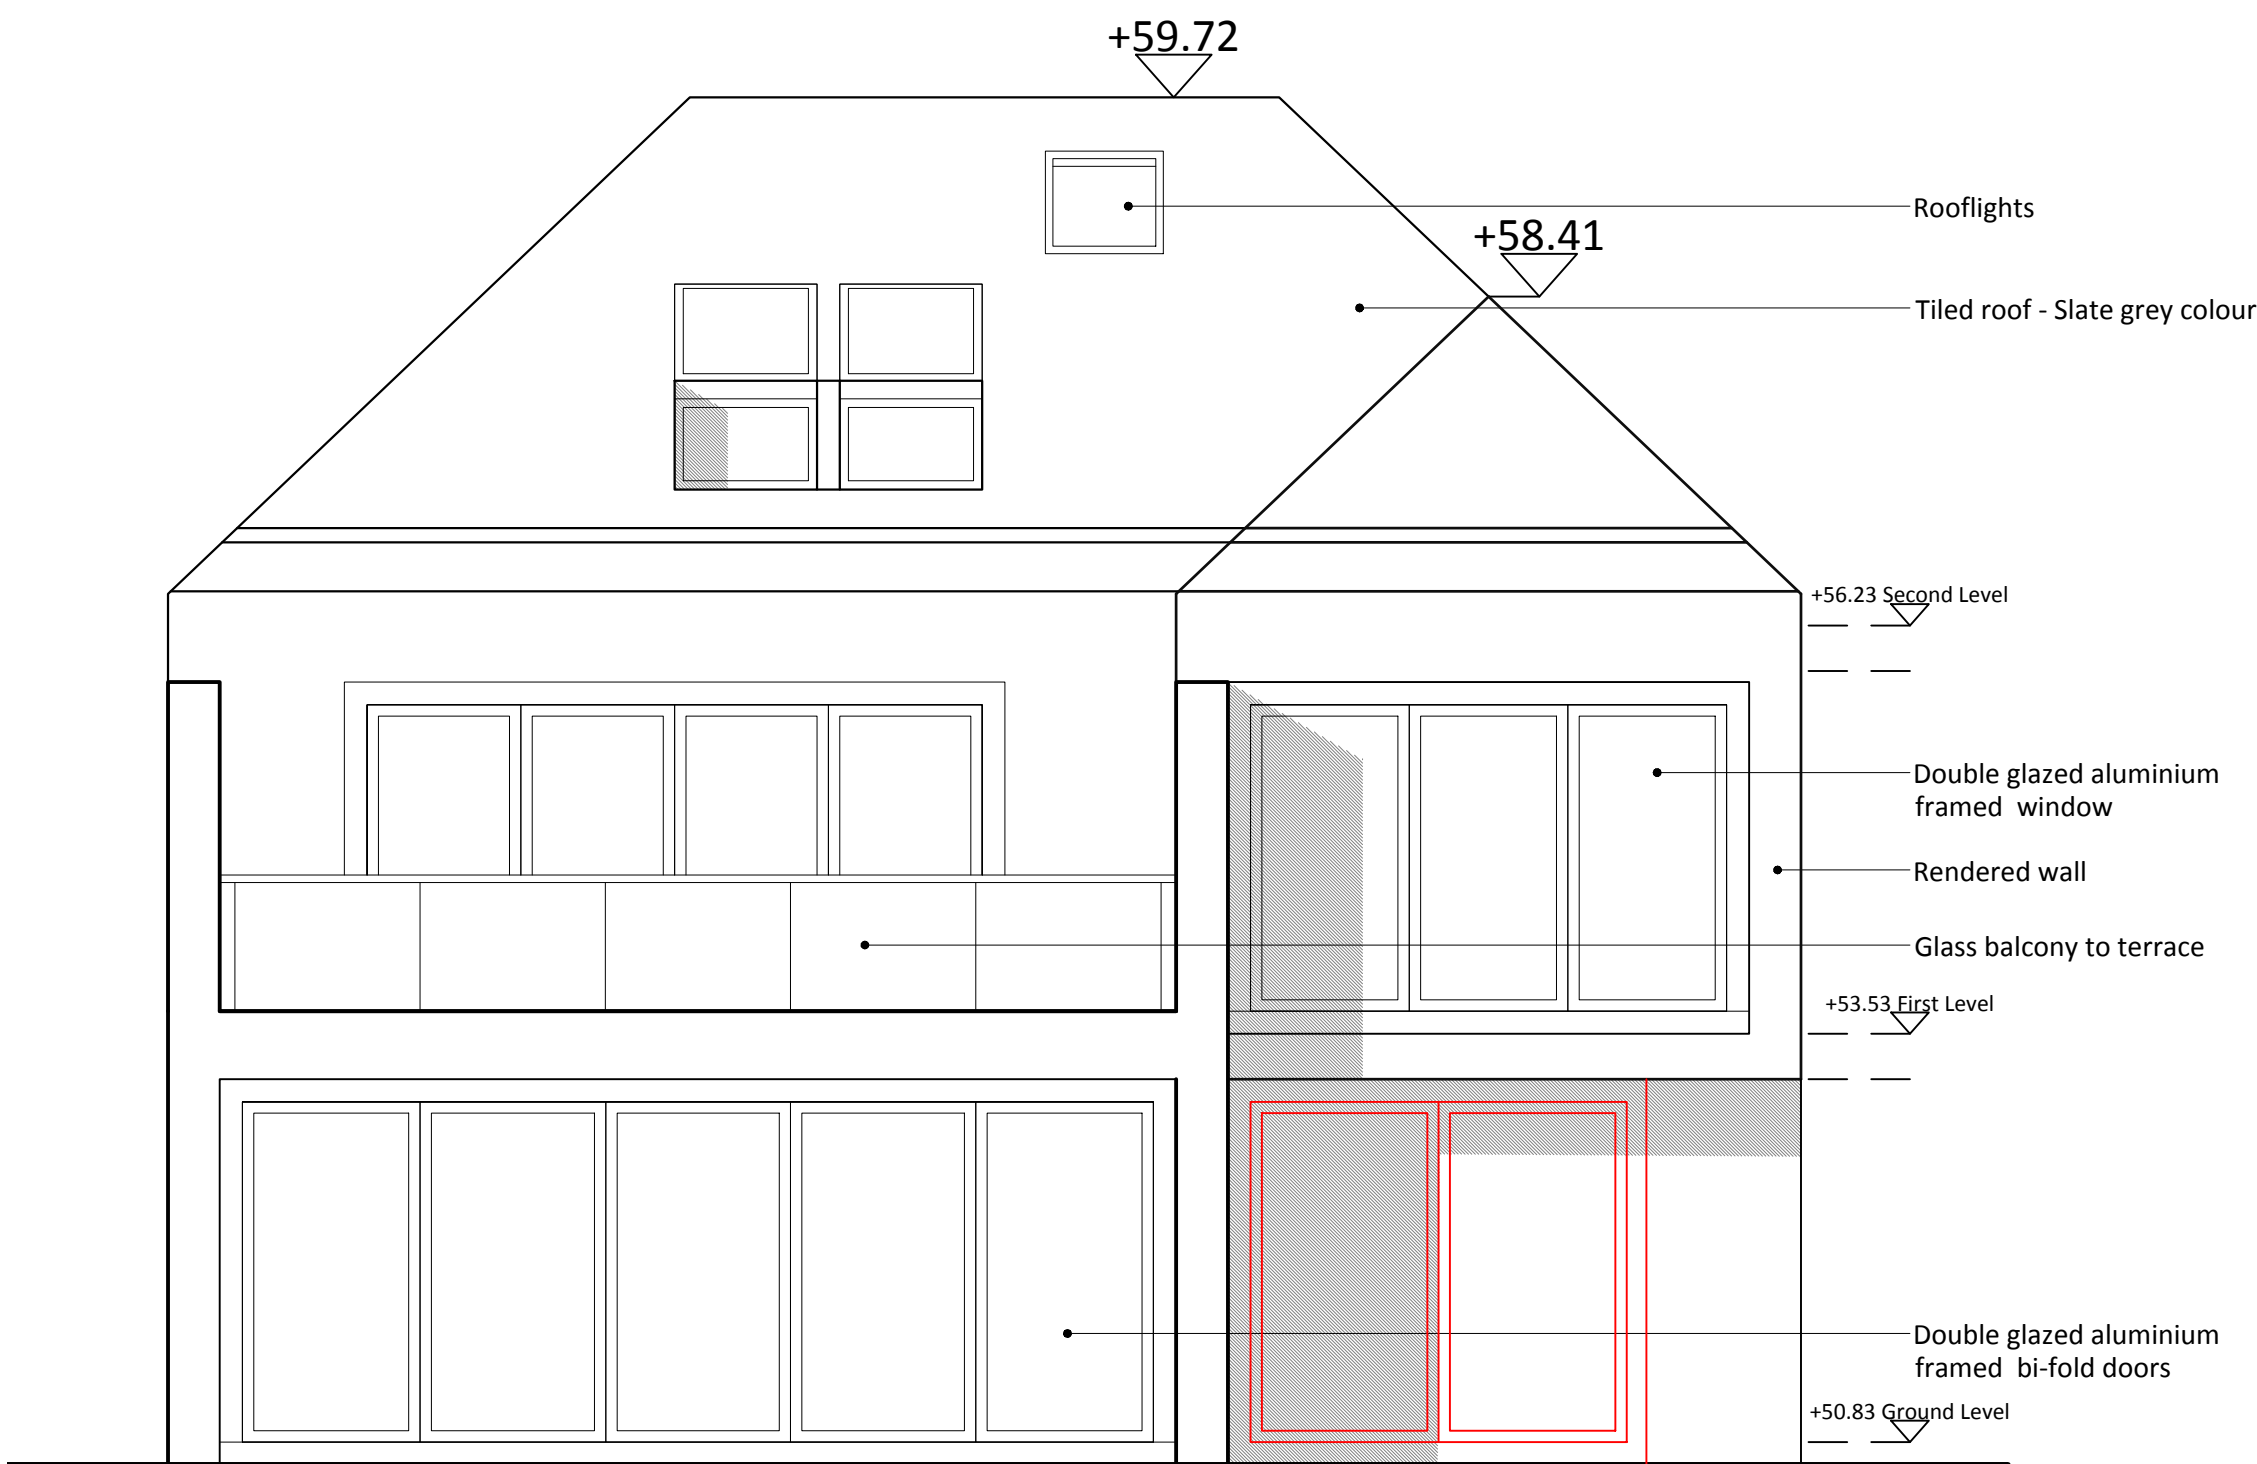


Rear Elevation

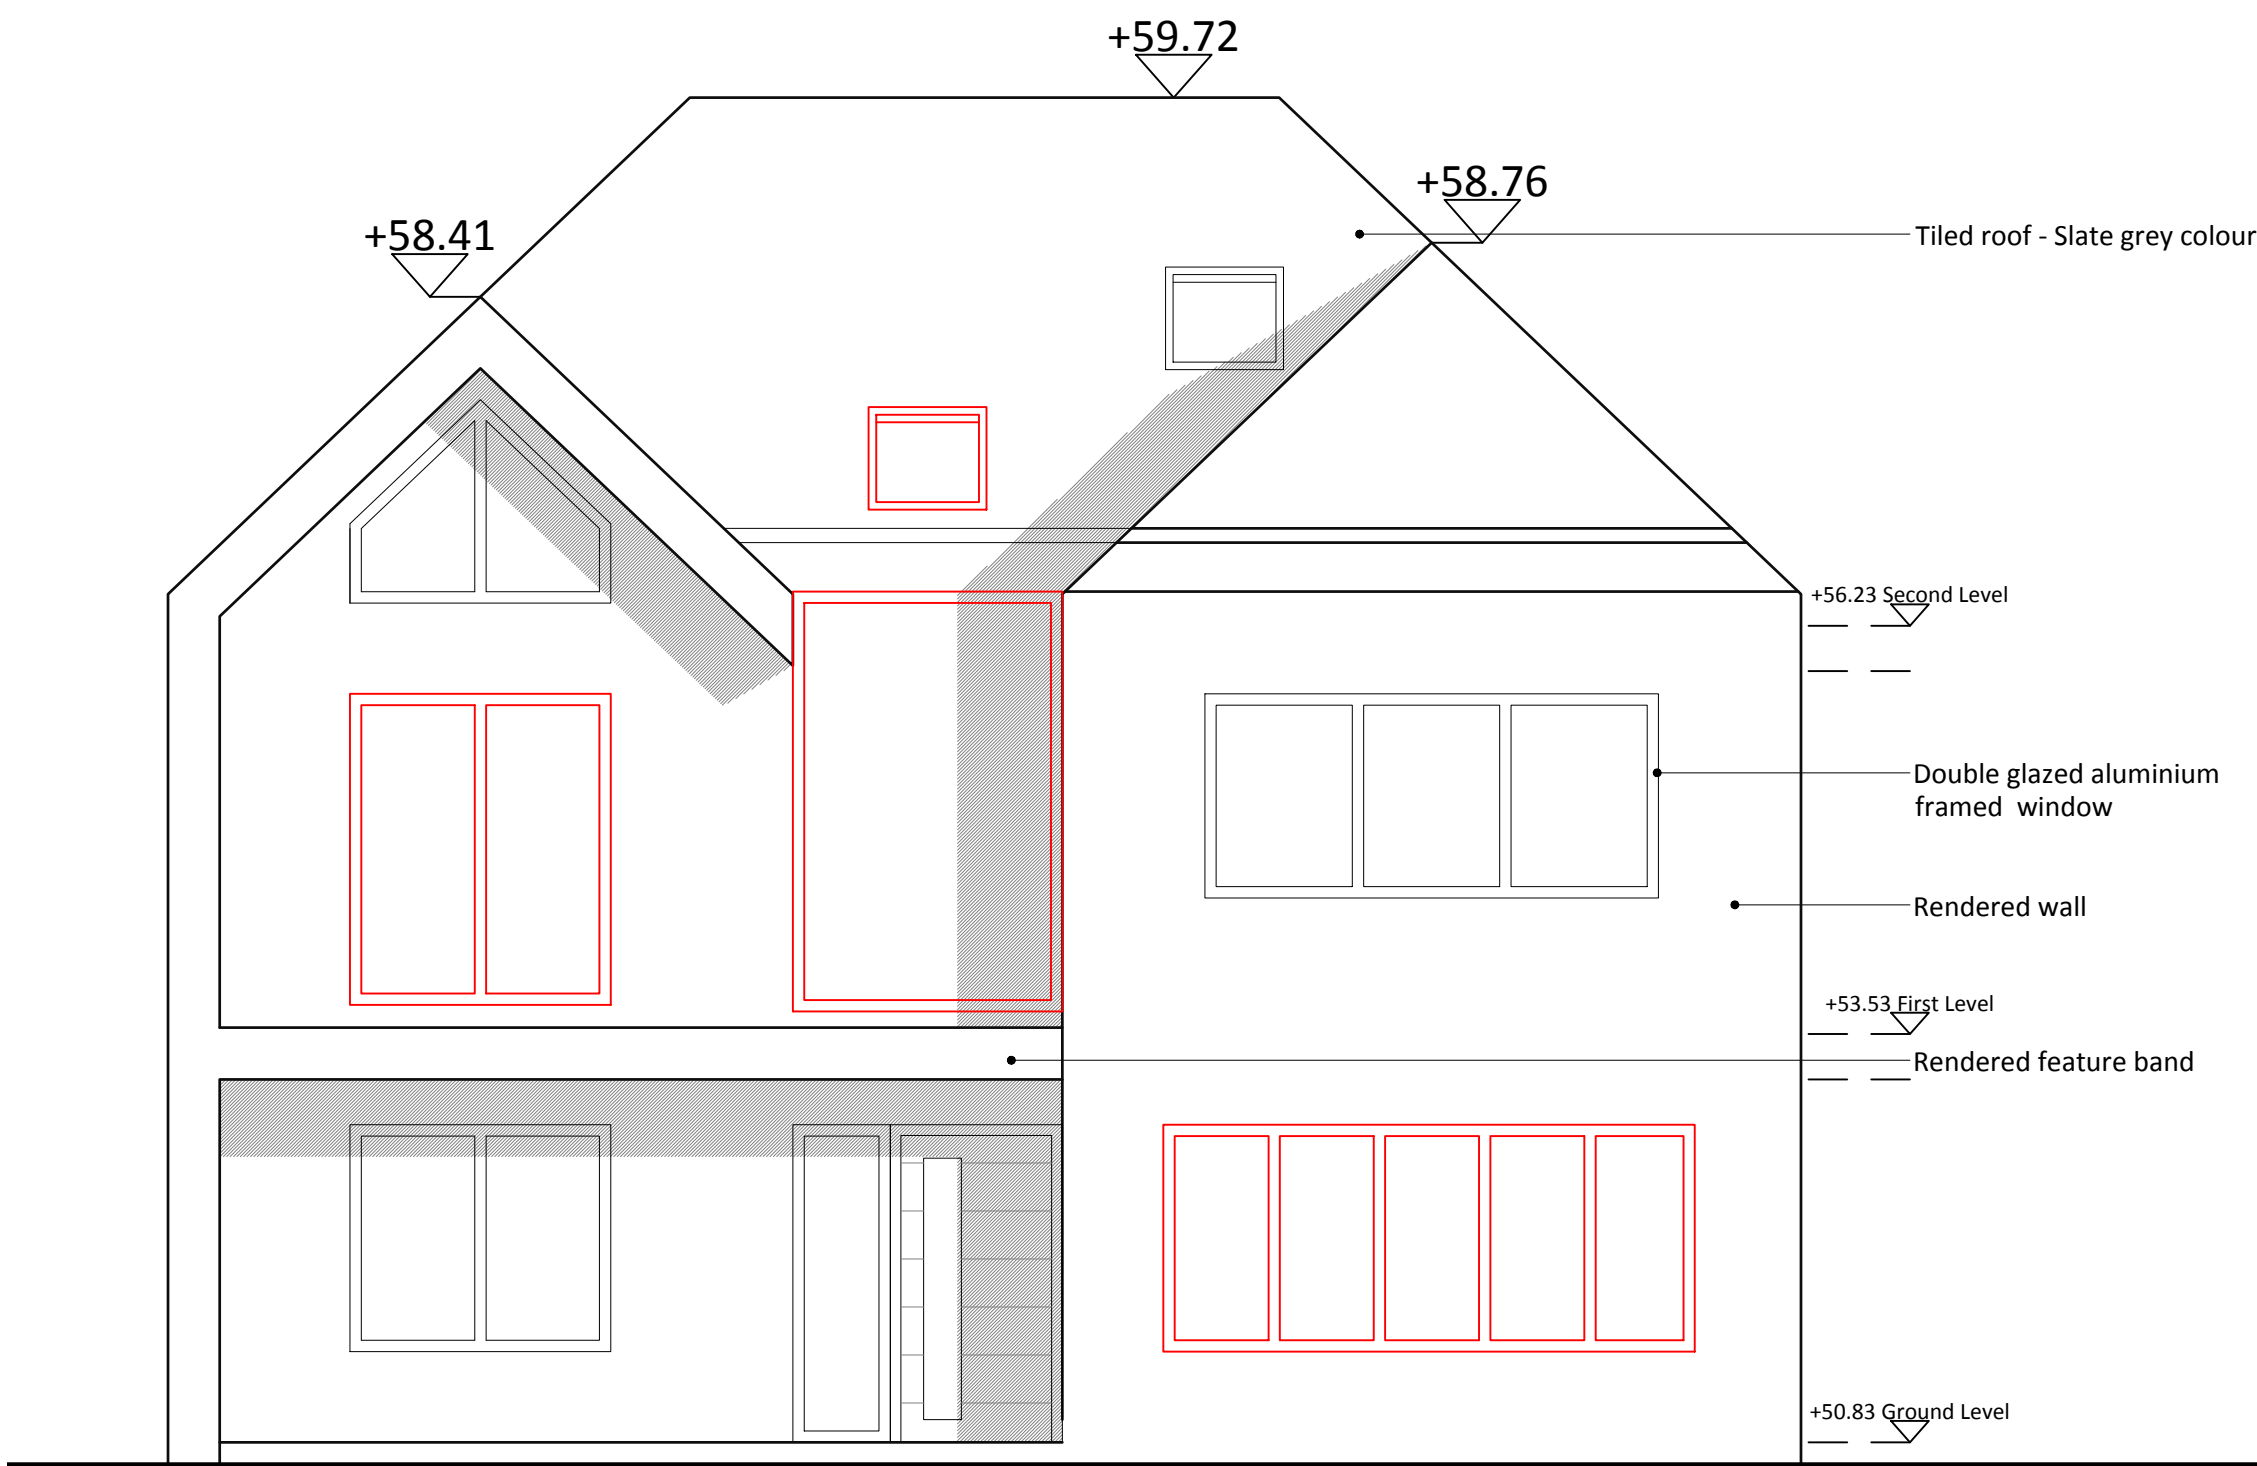

Front Elevation

Revision Issue:

CDM Regulations:

 

1 Ashness Gardens  
Greenford  
Middlesex  
UB6 0RL

**FORMED**  
ARCHITECTS

Client Name:  
Mr & Mrs Madlani

Project Address:  
40 Vine Lane, Hillingdon  
Middx, UB10 0BA

PLANNING

Drawing Title:  
Proposed Front & Rear Elevations  
House number 40A



|         |         |      |          |           |
|---------|---------|------|----------|-----------|
| Job No: | Dwg No: | Rev: | Scale:   | Drawn by: |
| 14013   | 322     | 01   | 1:50 @A1 | TSP       |

Do not scale from this drawing. Copyright is the property of Formed Architects & Designers (UK) Ltd. All dimensions to be checked before work commences, any discrepancies to be reported to the Architect




Amendments to the approved planning application 20162/APP/2017/2755 to fenestration

Fenestration amendments - windows and doors have been removed, repositioned, altered in size or added.

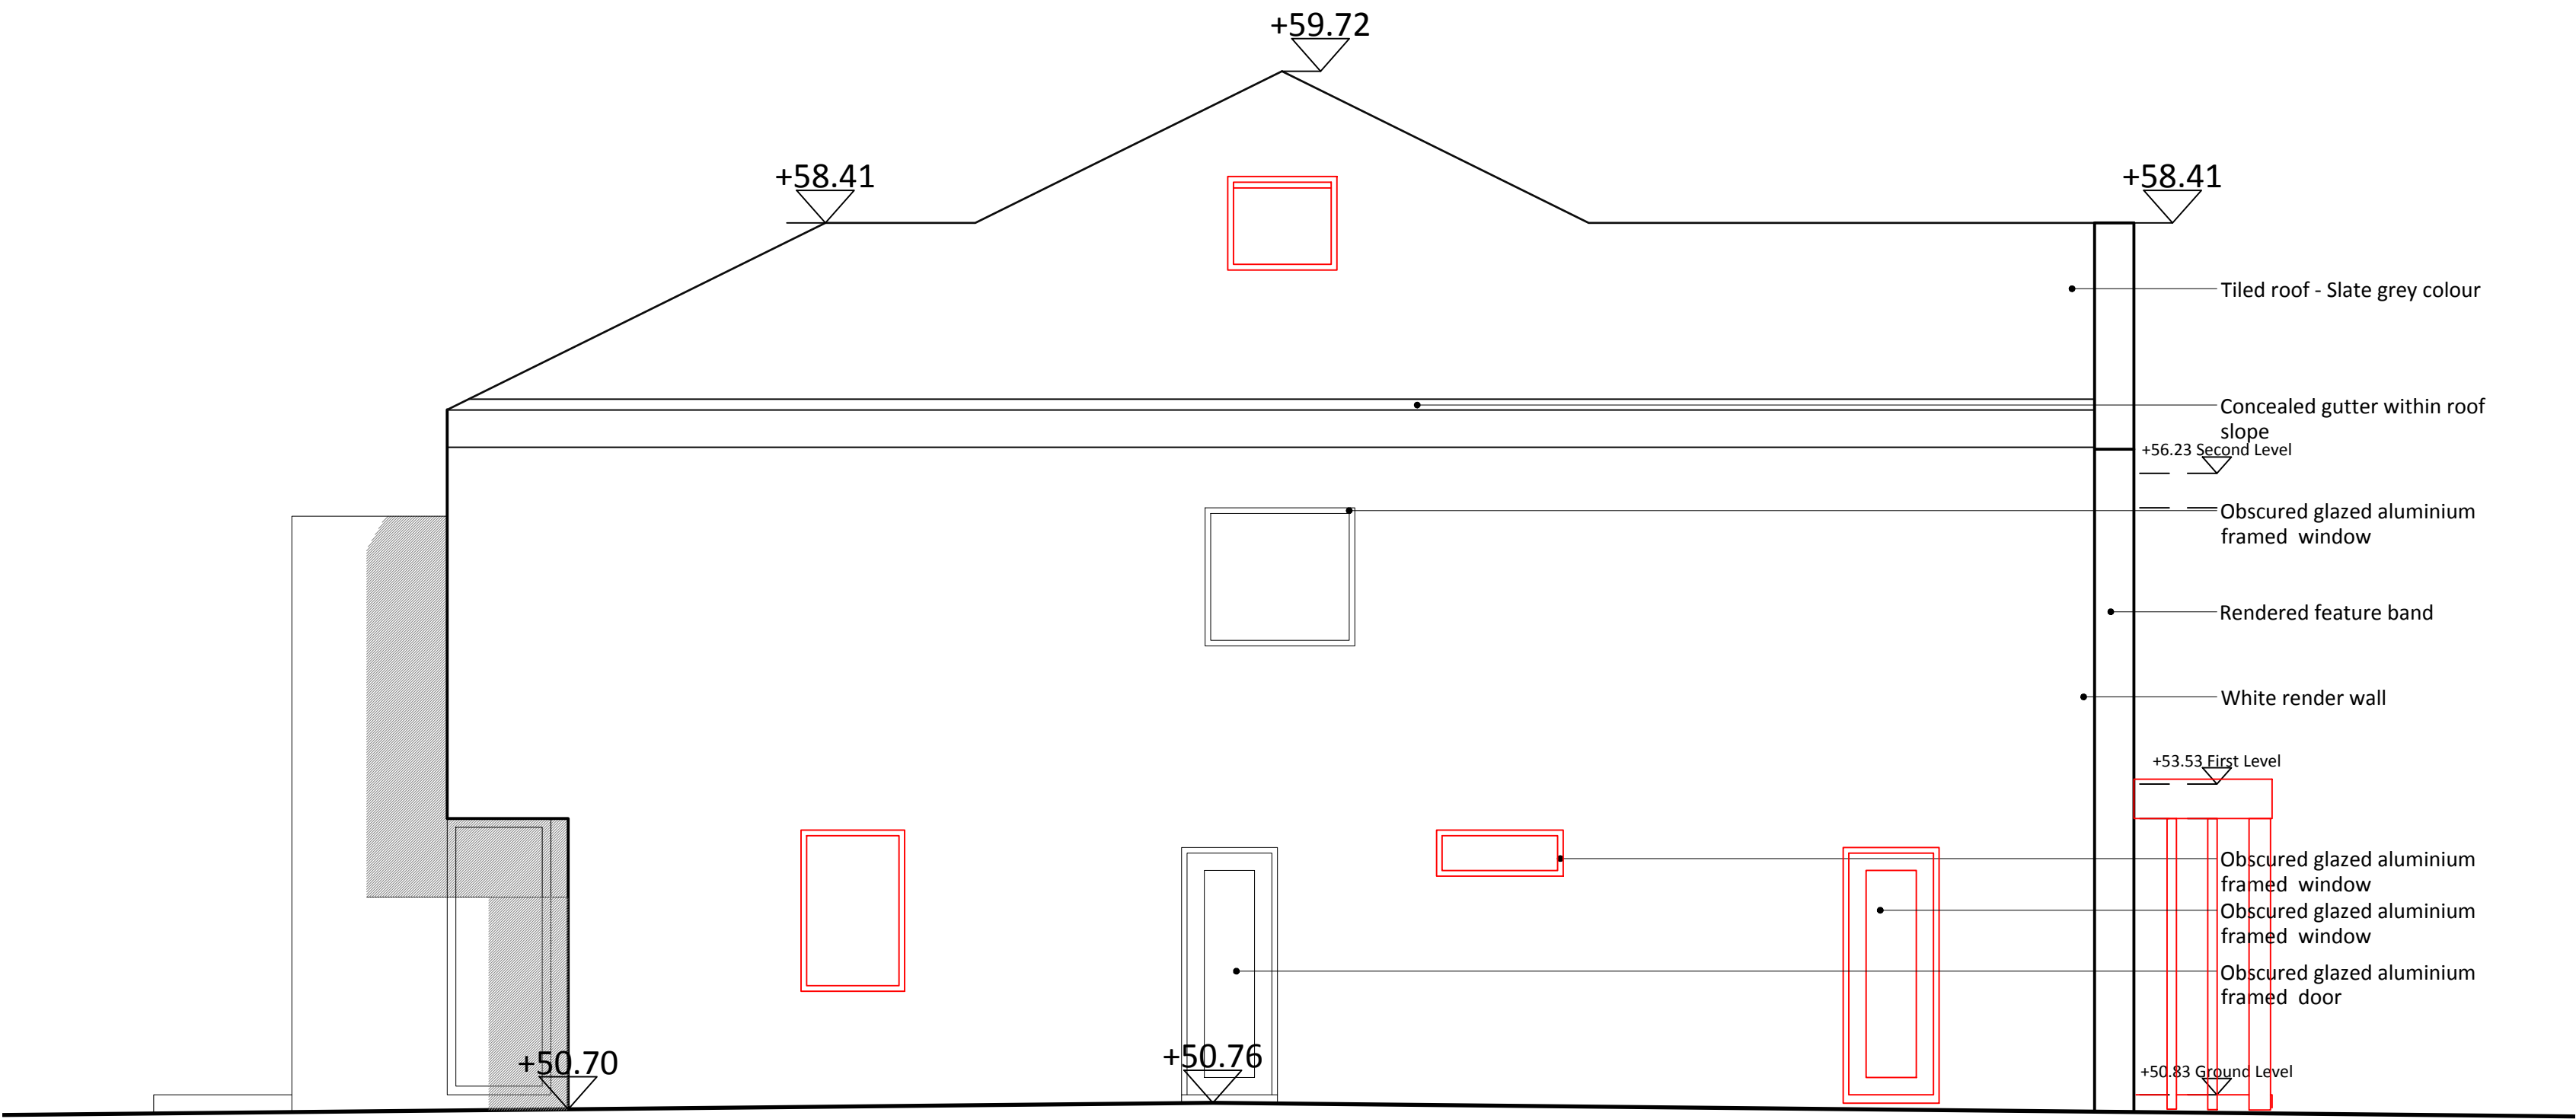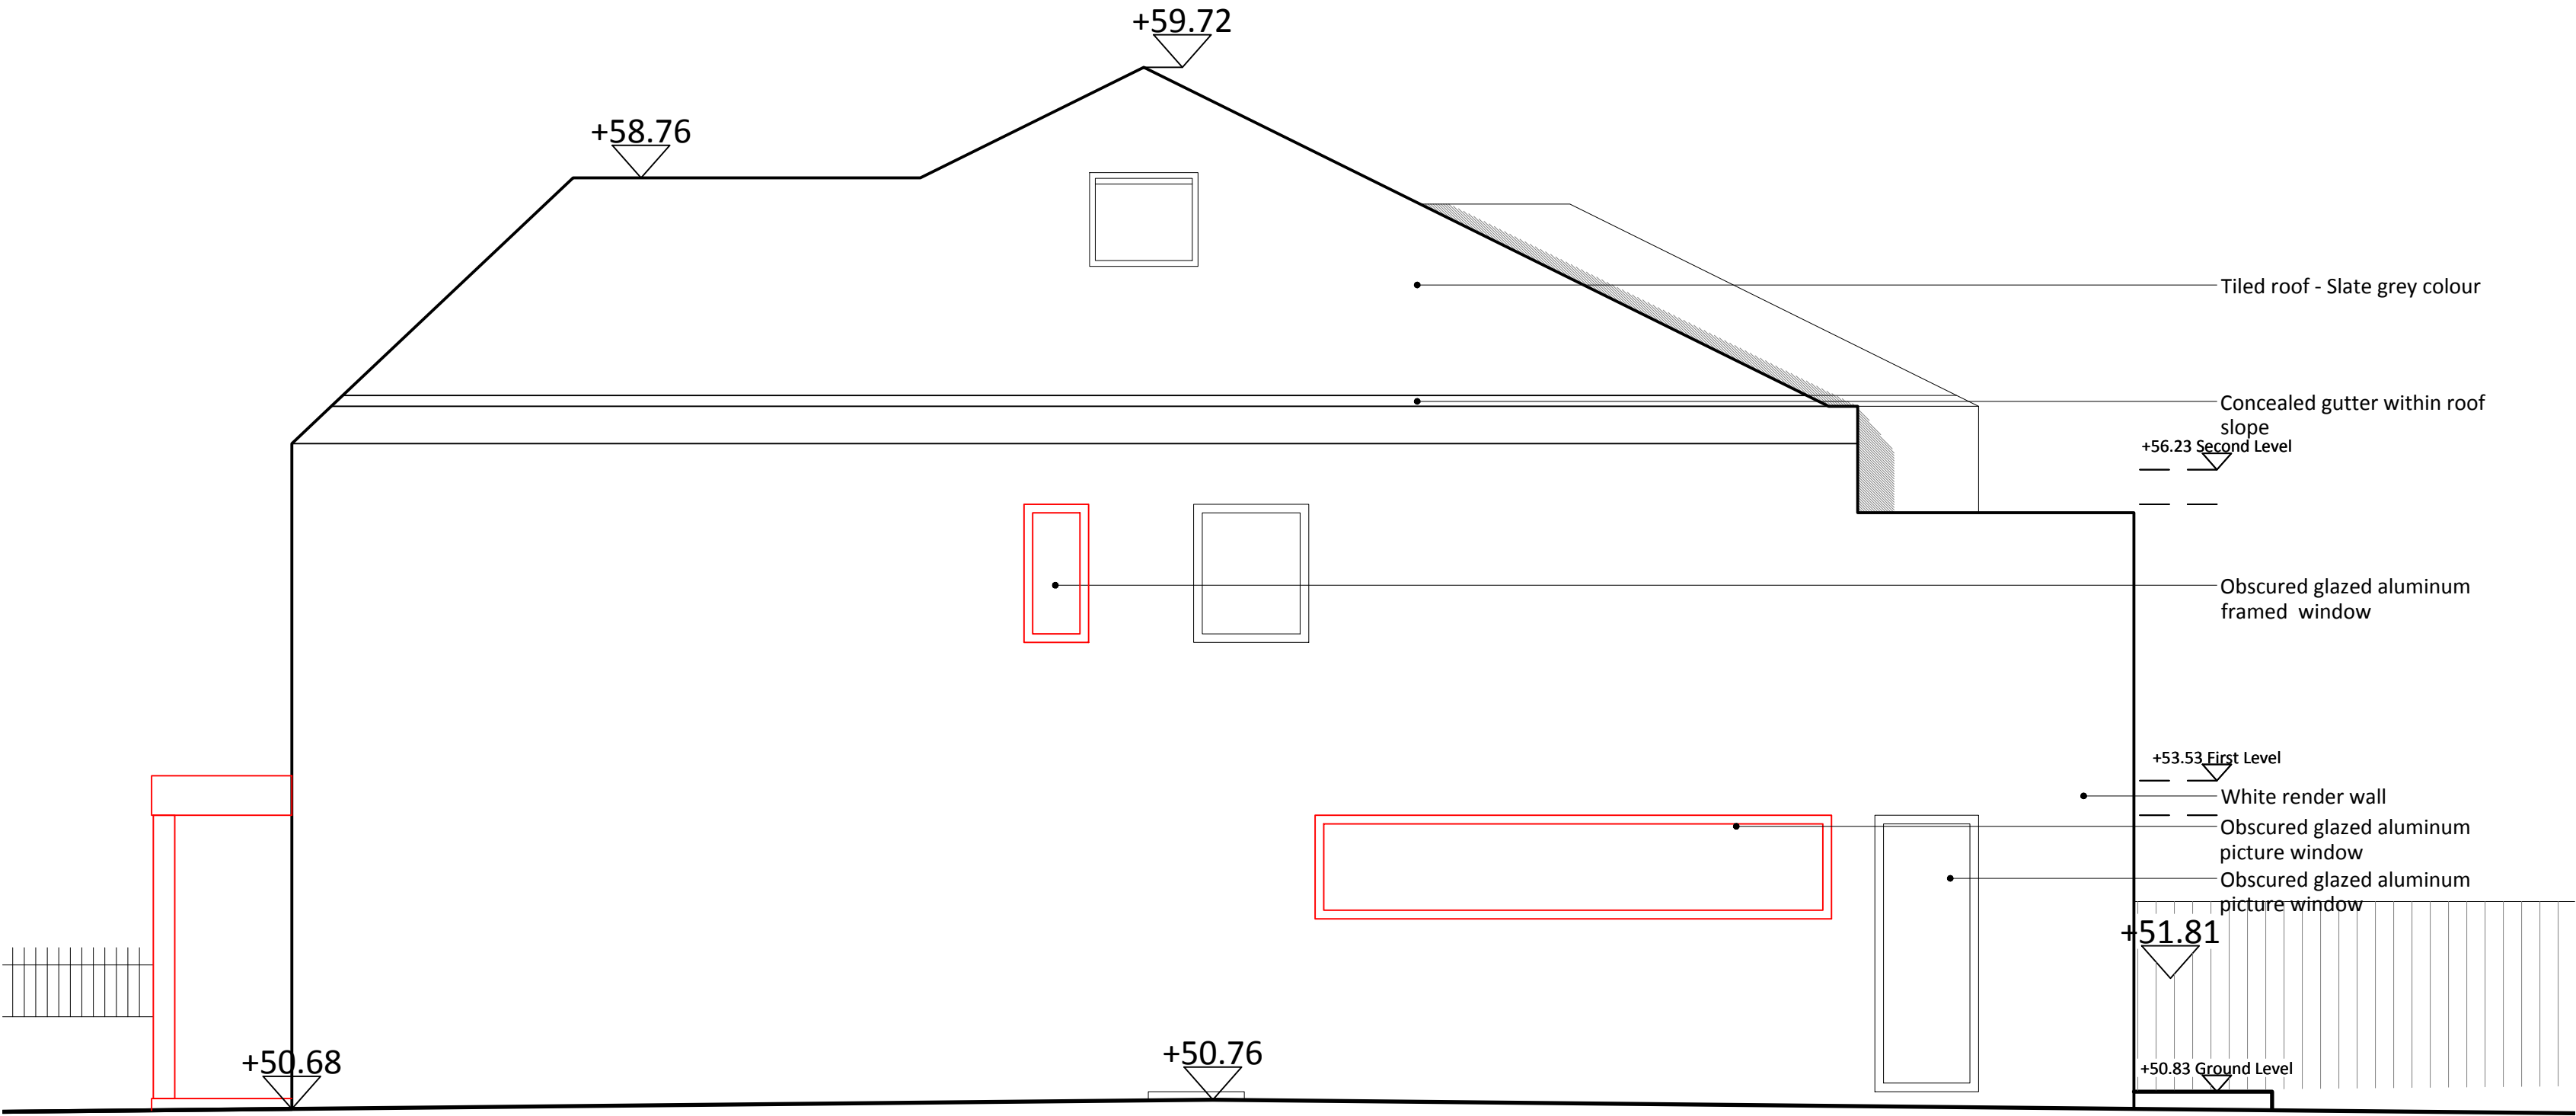

Revision Issue:  
Rev 01 - 21.03.31 - Changes

CDM Regulations:

 

1 Ashness Gardens  
Greenford  
Middlesex  
UB6 0RL  
**FORMED ARCHITECTS**

Client Name:  
Mr & Mrs Madlani

Project Address:  
40 Vine Lane, Hillingdon  
Middx, UB10 0BA

PLANNING

Drawing Title:  
Proposed Side Elevations  
House number 40A

|         |         |      |          |           |
|---------|---------|------|----------|-----------|
| Job No: | Dwg No: | Rev: | Scale:   | Drawn by: |
| 14013   | 324     | 01   | 1:50 @A1 | TSP       |

Do not scale from this drawing. Copyright is the property of Formed Architects & Designers (UK) Ltd. All dimensions to be checked before work commences, any discrepancies to be reported to the Architect