


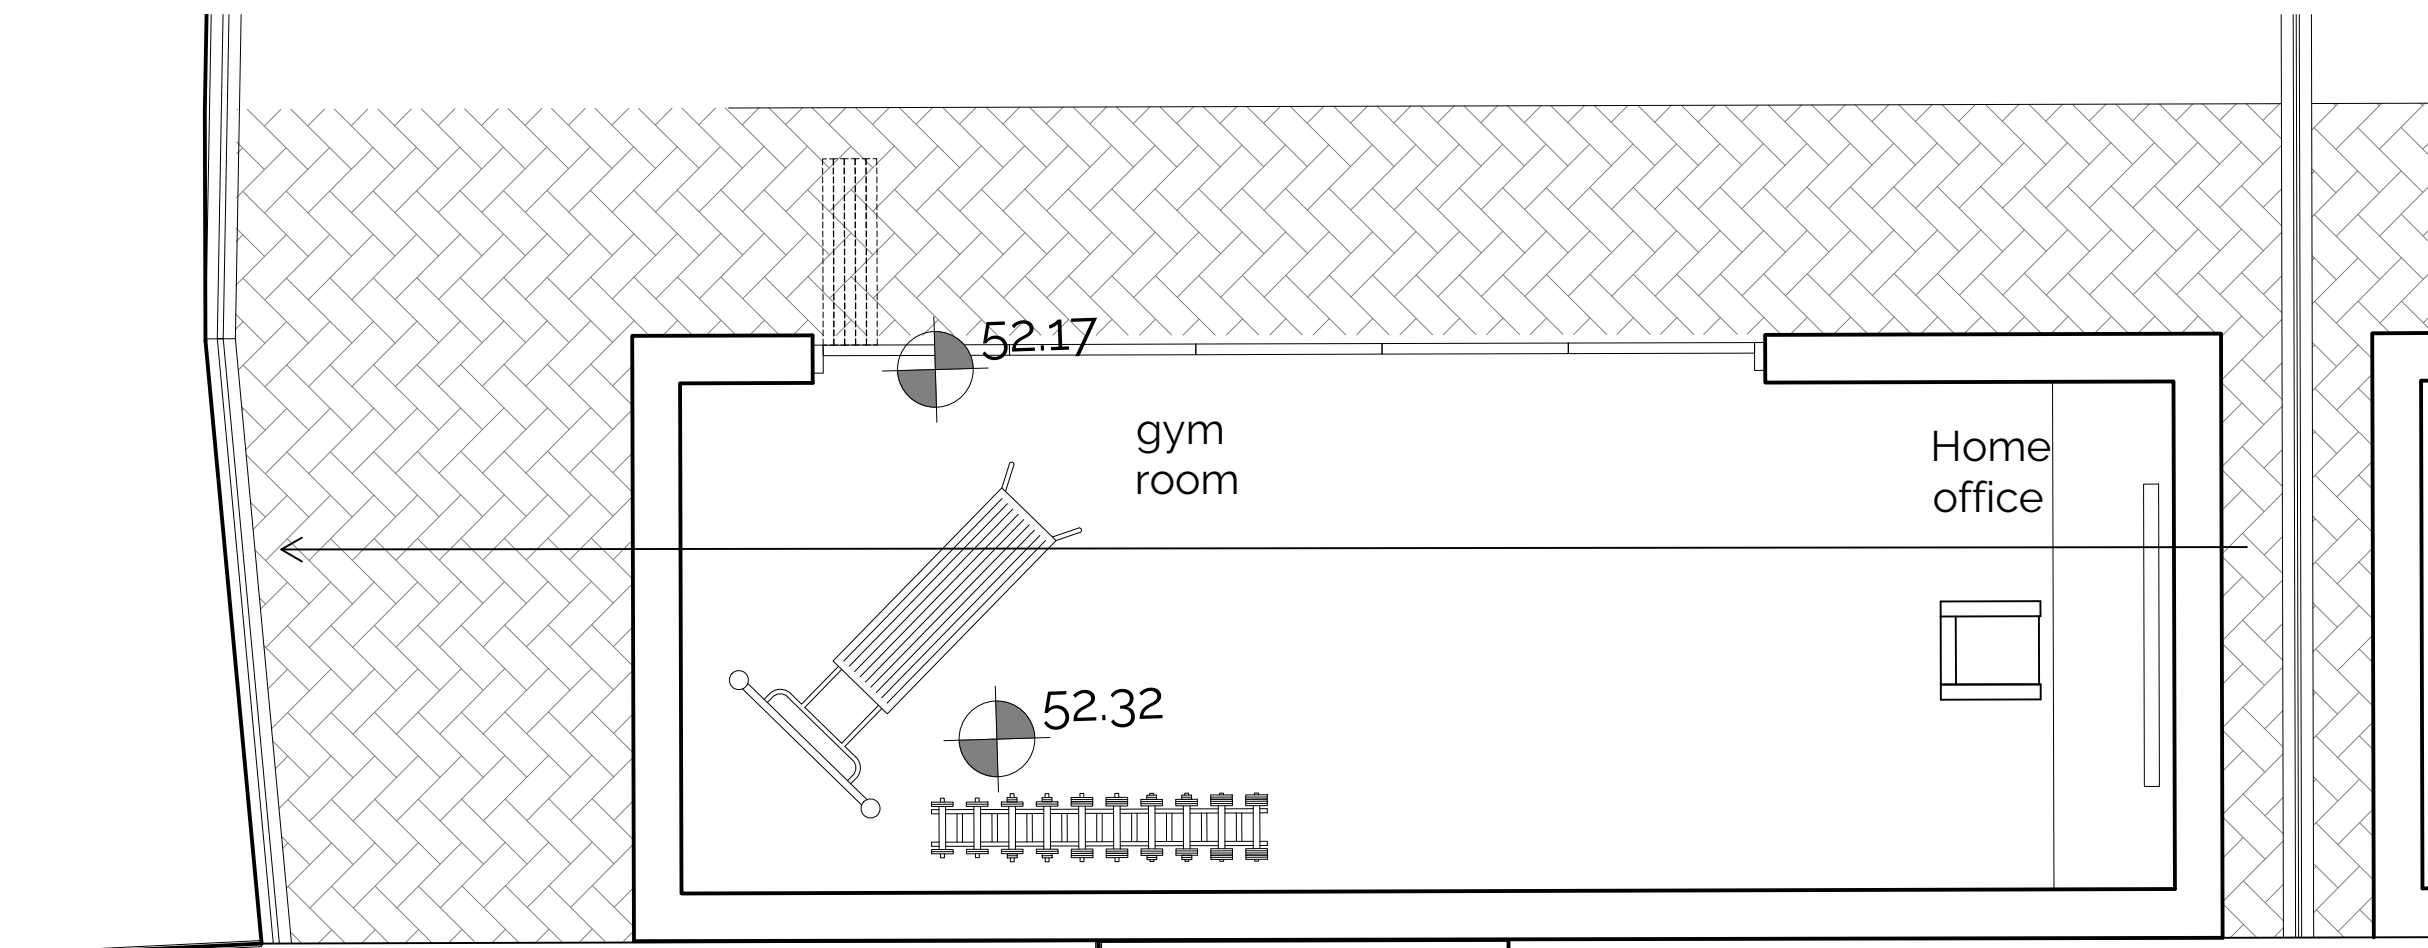
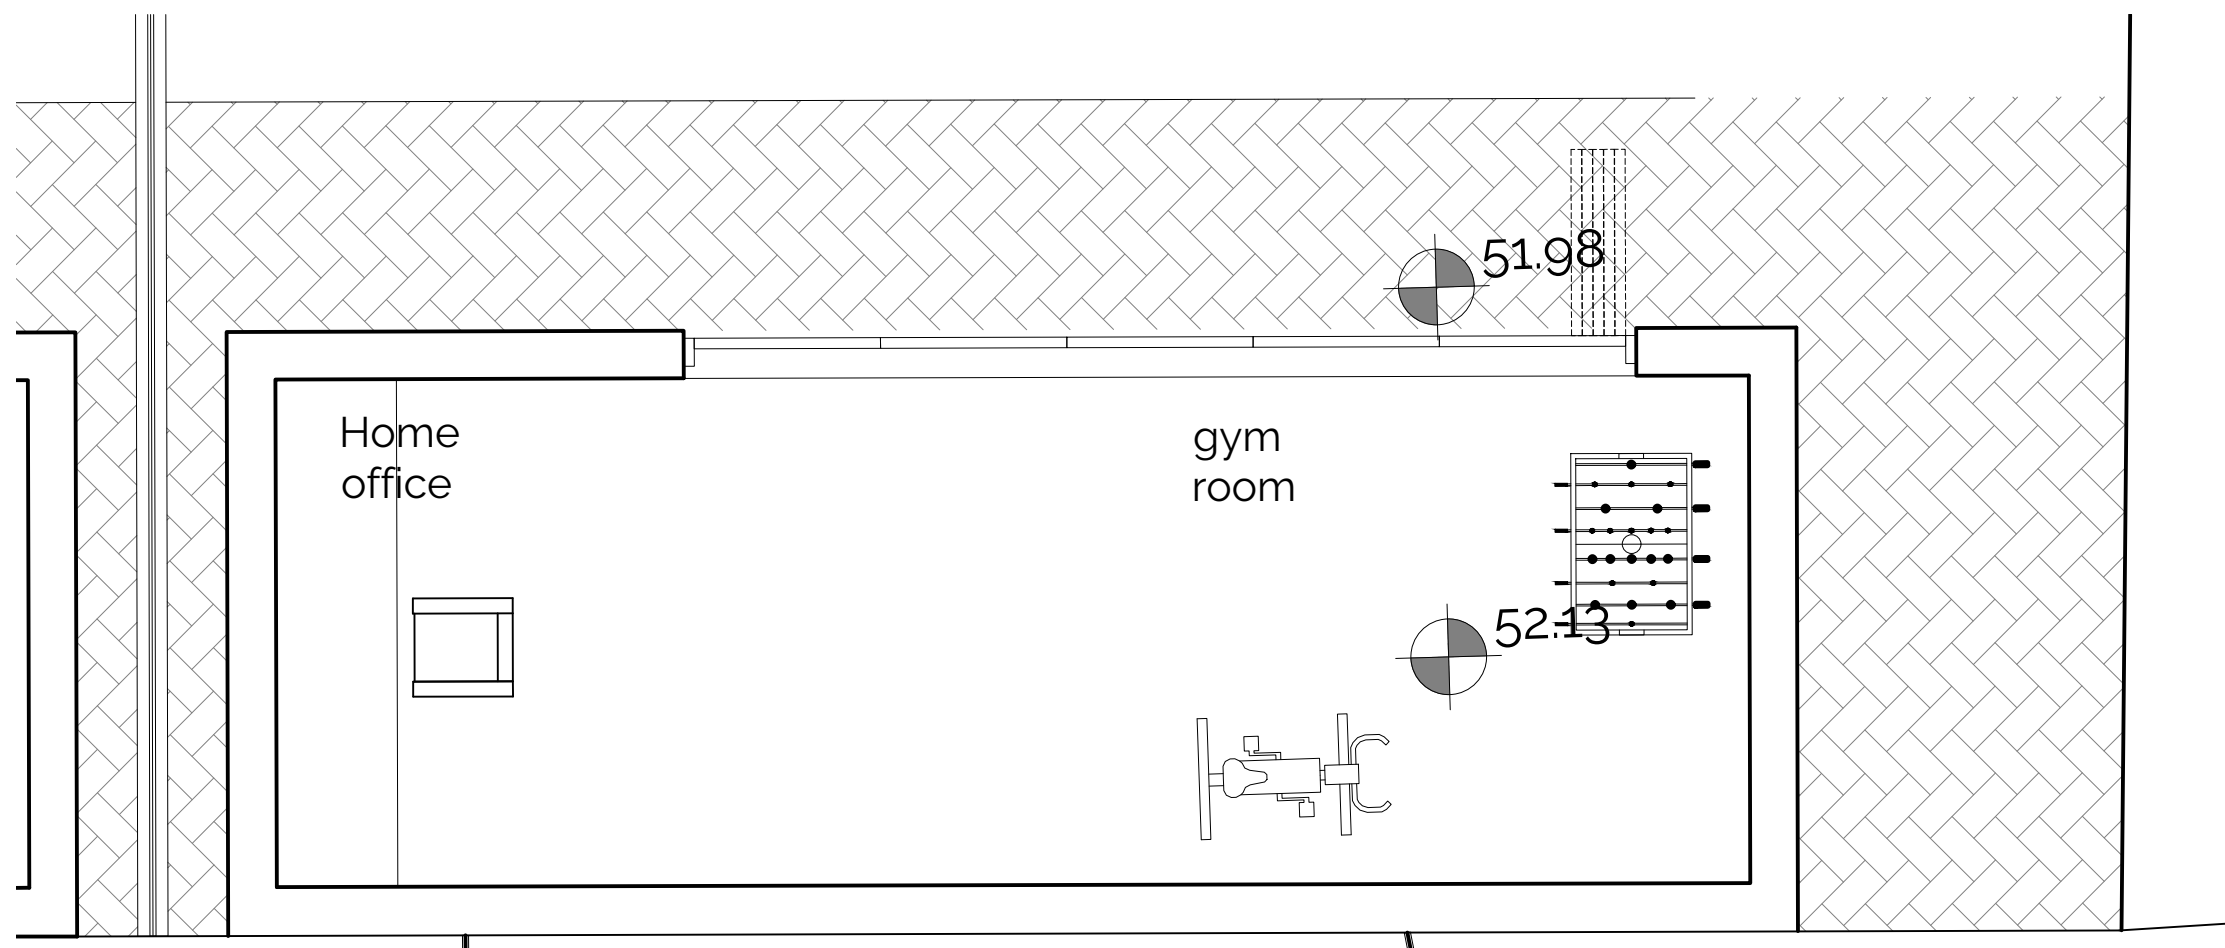


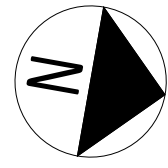


Ground Floor Plan: 40 Vine Lane outbuilding 1:50

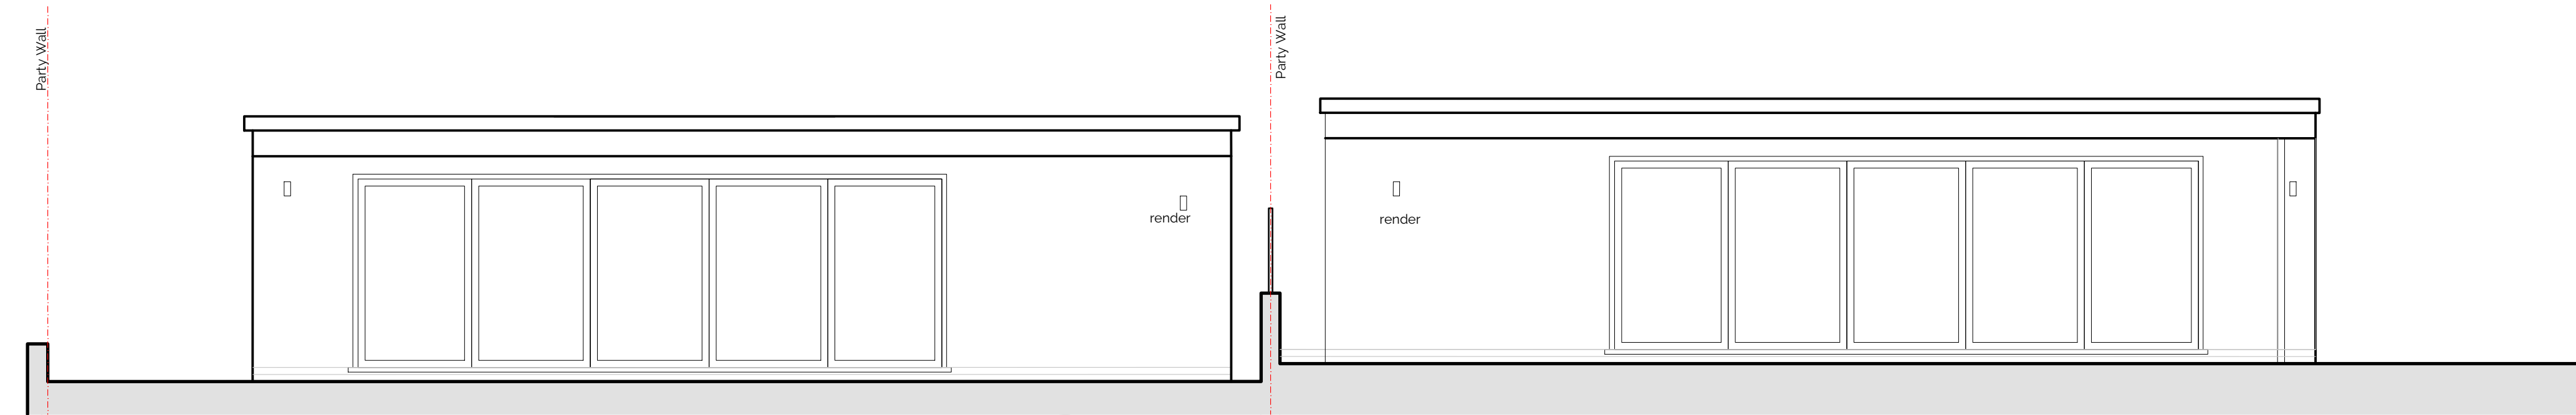



Ground Floor Plan: 40A Vine Lane outbuilding 1:50

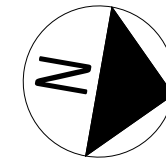


South-West Elevation 1: 50

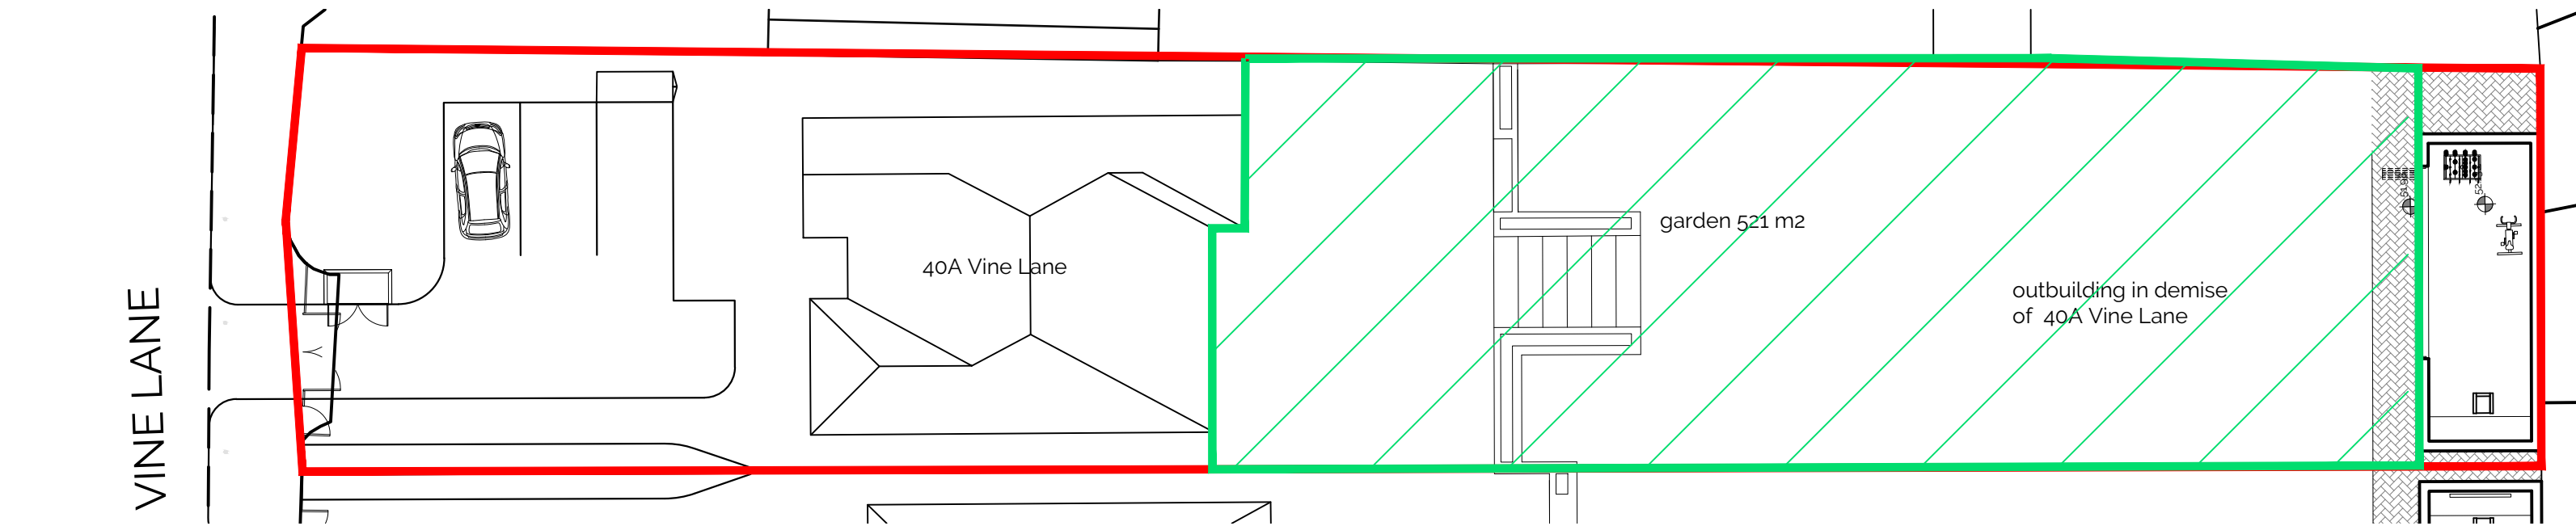

40A Vine Lane: demise 1: 200

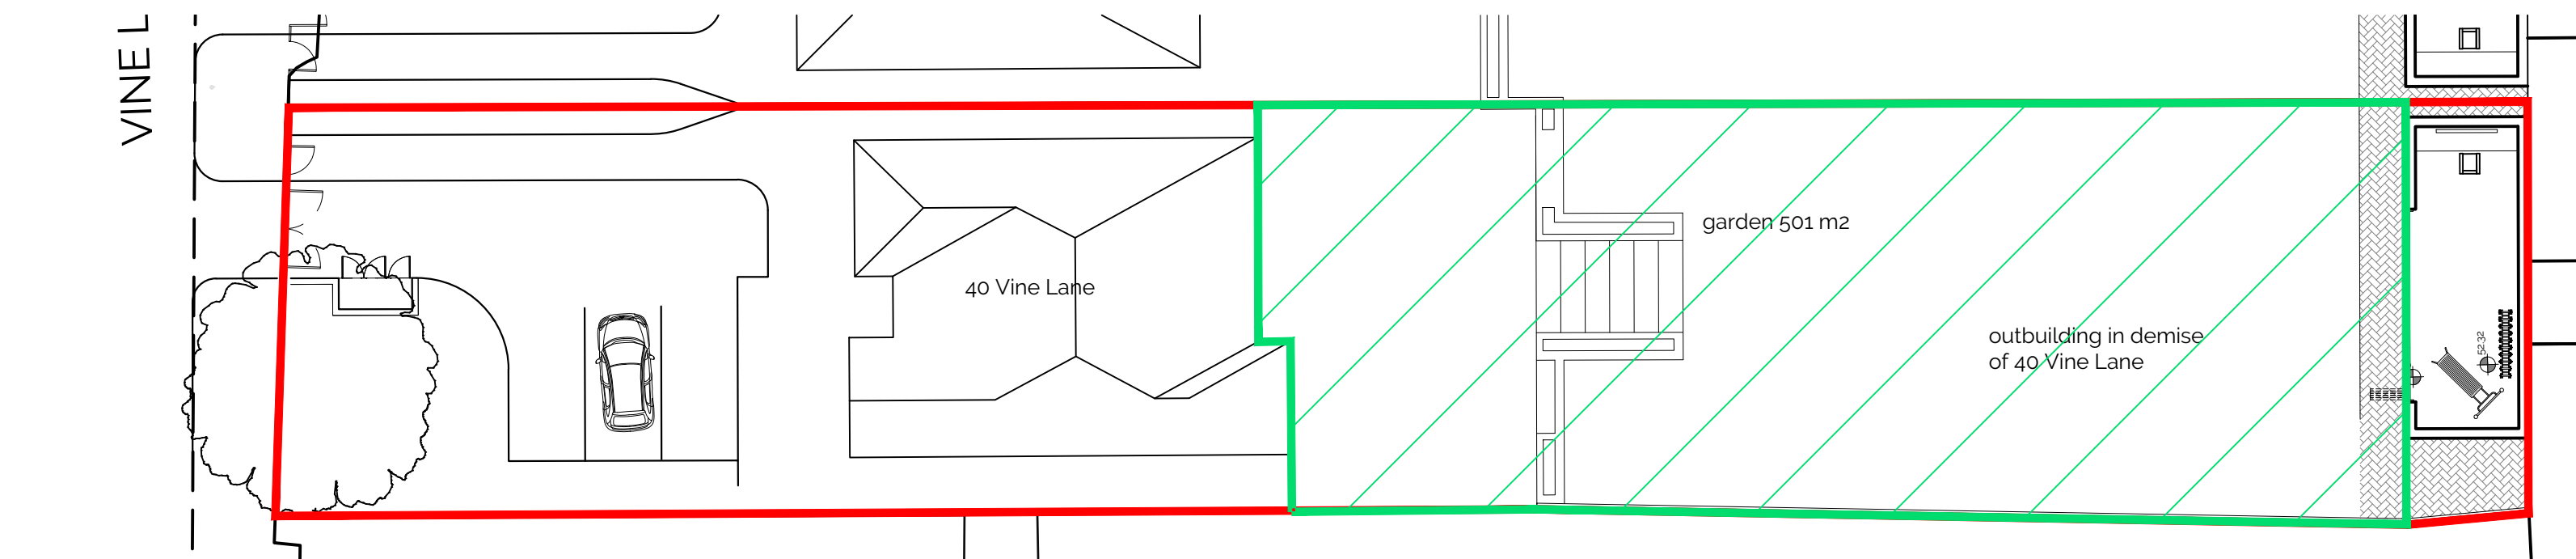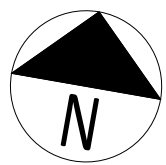

40 Vine Lane: demise 1:200

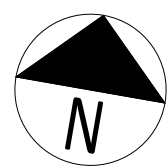

Revision Issue:
Rev 01: 21.03.01 - drawing updates

CDM Regulations:

 1 Ashness Gardens
Greenford
Middlesex
UB6 0RL

Client Name:
Mr & Mrs Madlani


Project Address:
40, 40A Vine Lane, UB10 0BA

Planning


Drawing Title:
Outbuildings to number 40

Job No:	Dwg No:	Rev:	Scale:	Drawn by:
14013	104	01	Noted @A1 EM	


Do not scale from this drawing. Copyright is the property of Formed Architects & Designers (UK) Ltd. All dimensions to be checked before work commences, any discrepancies to be reported to the Architect.

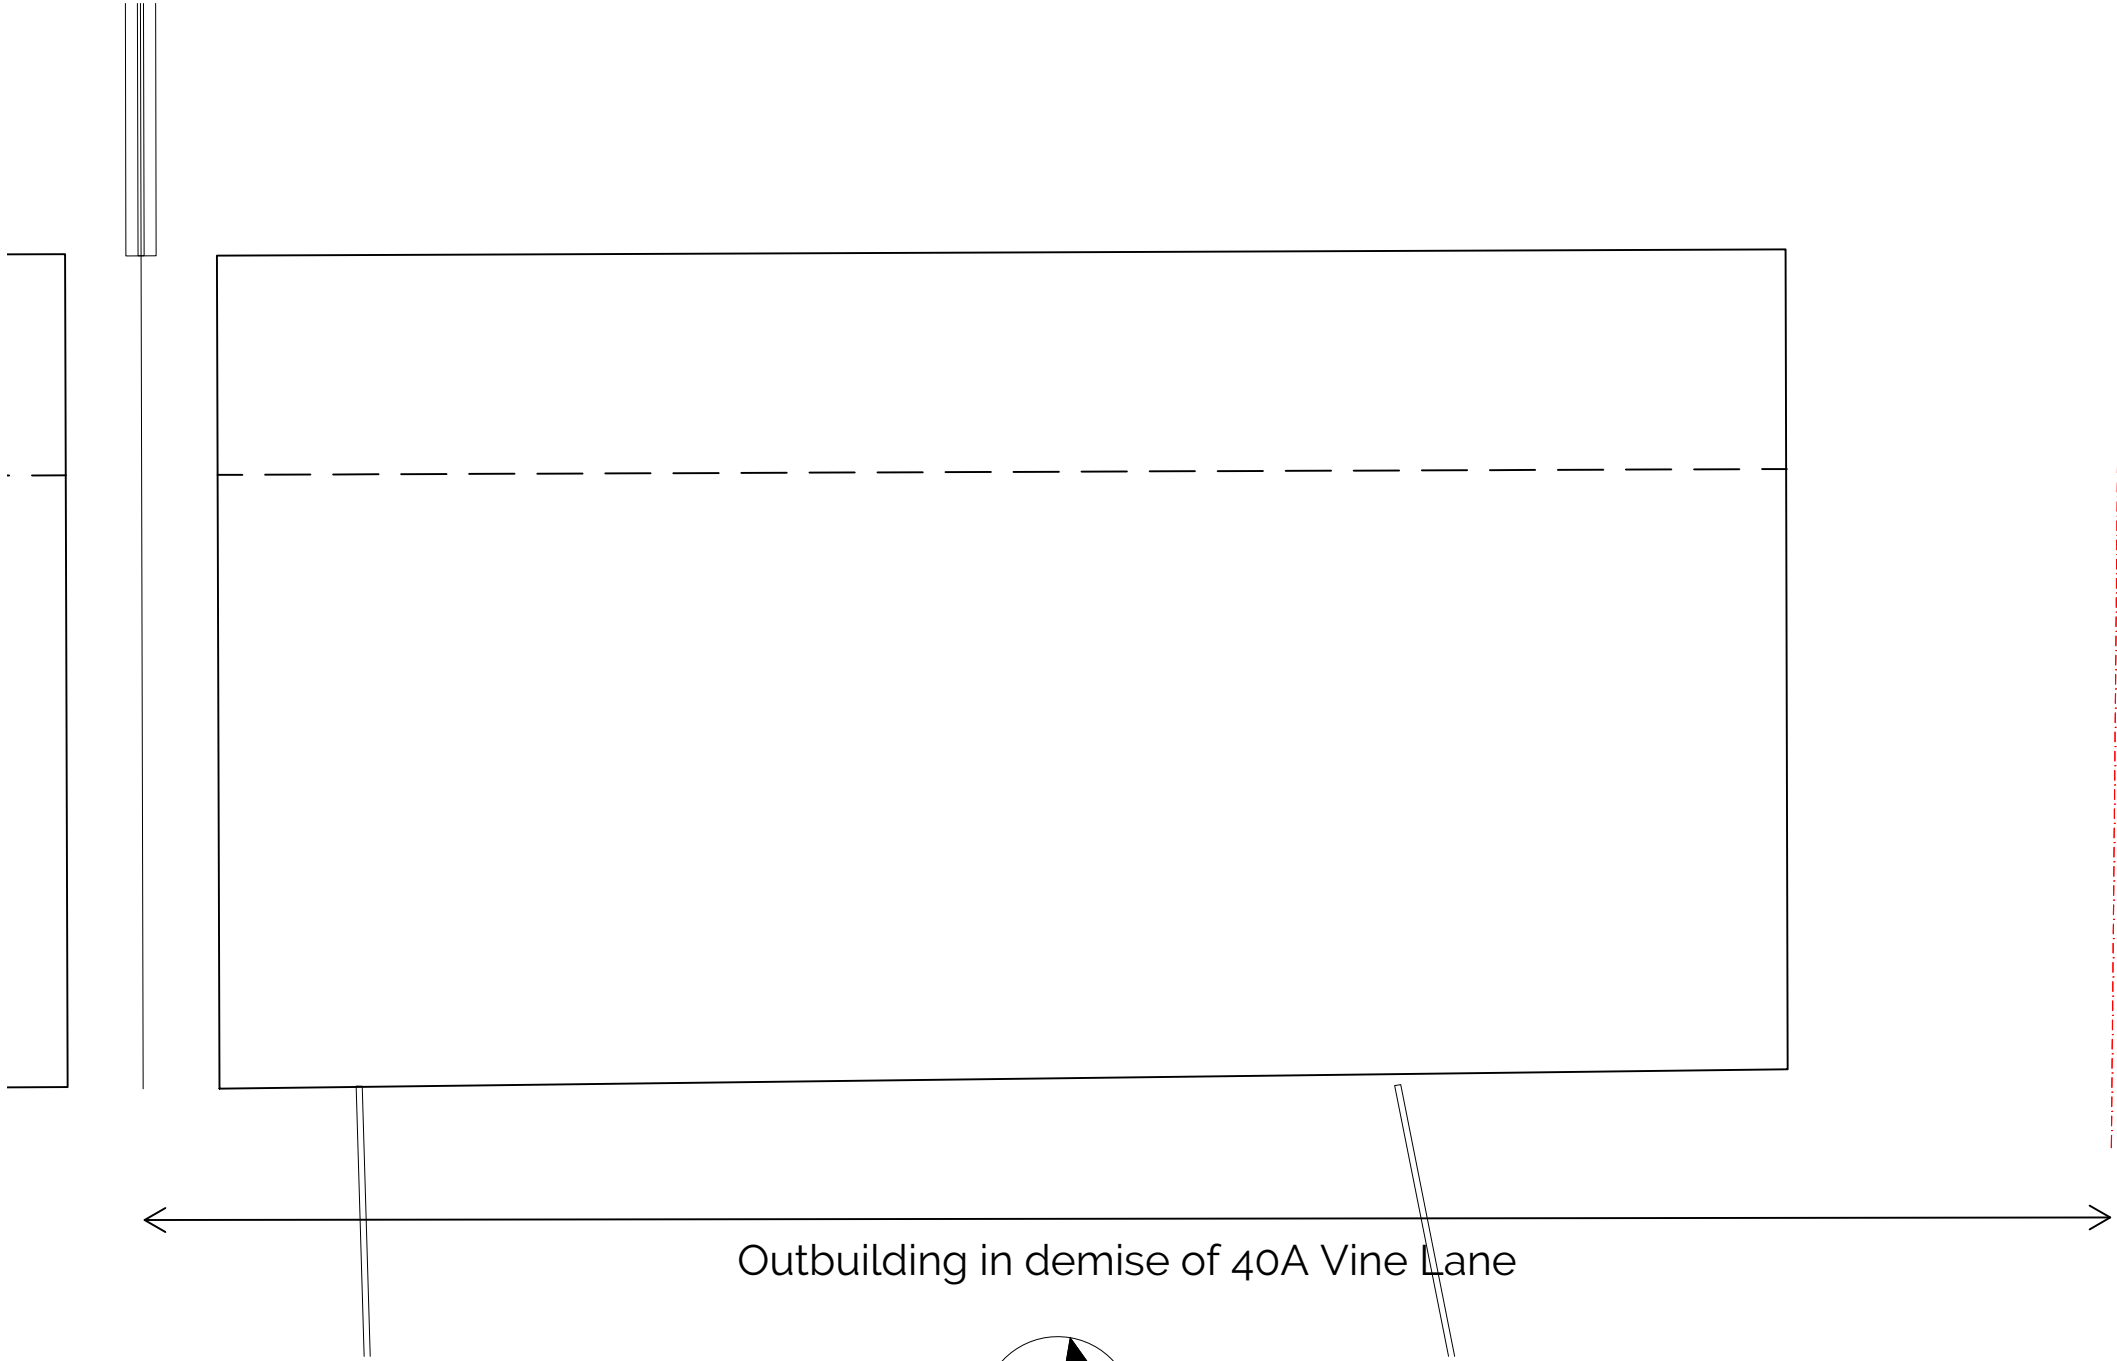


Roof Plan: 40A Vine Lane outbuilding

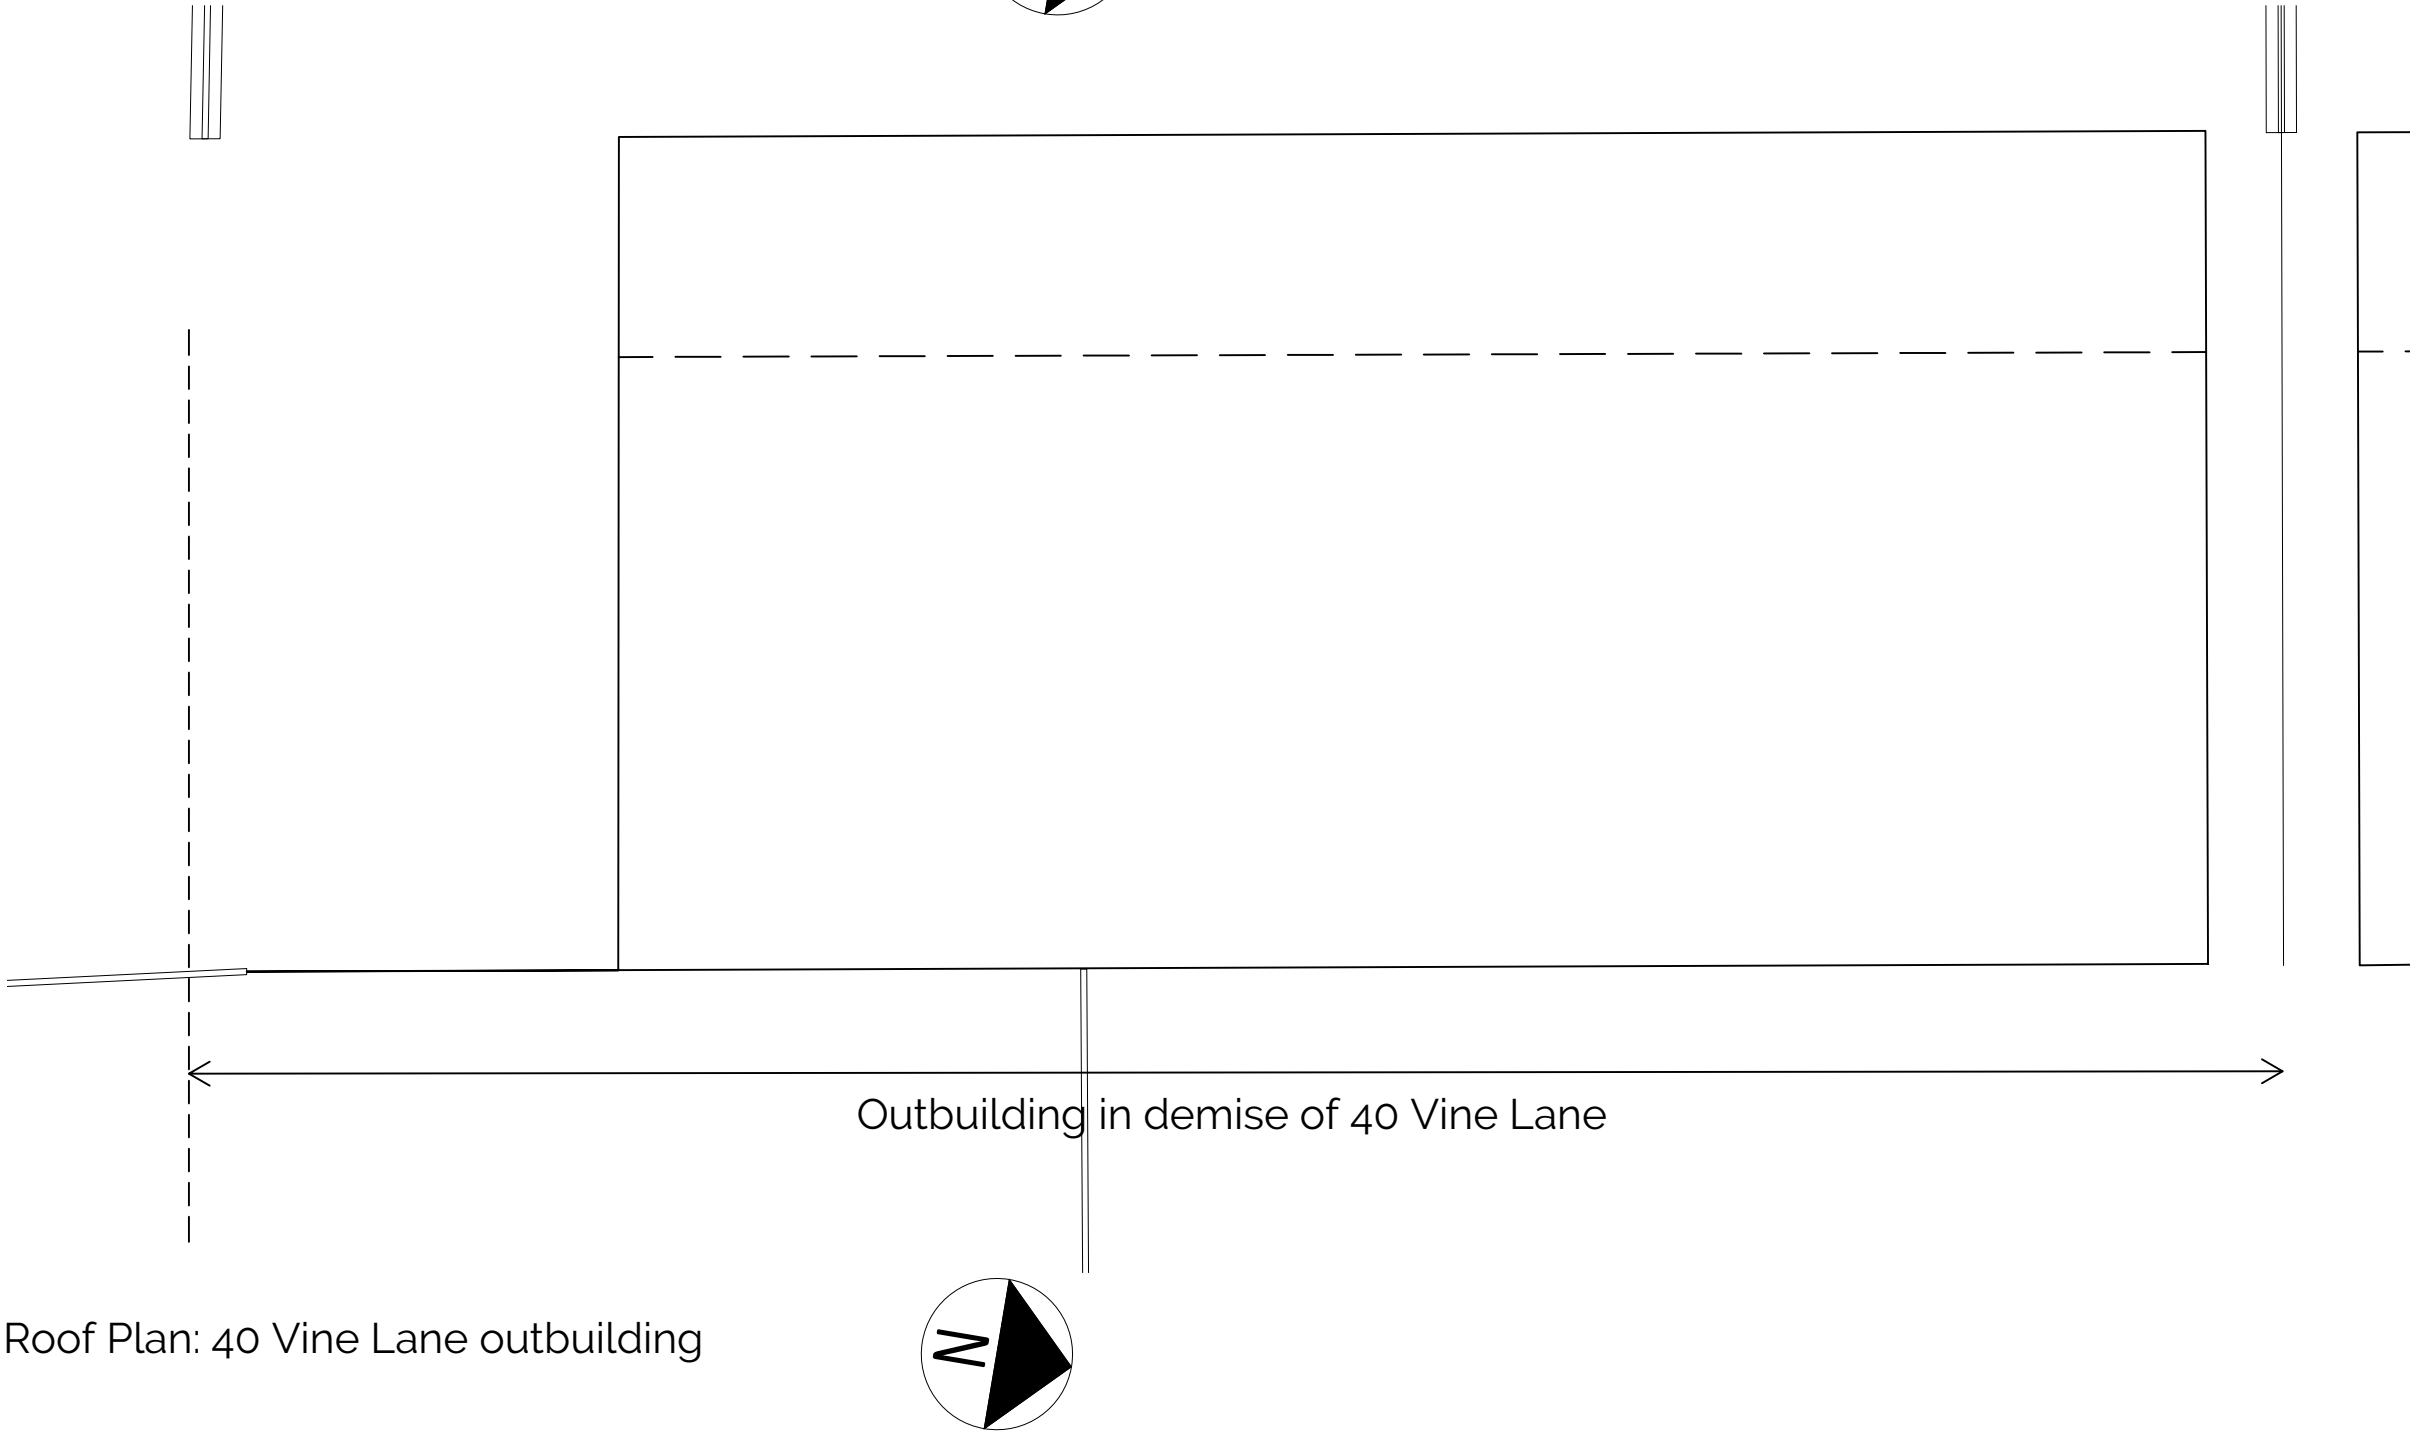

Roof Plan: 40 Vine Lane outbuilding

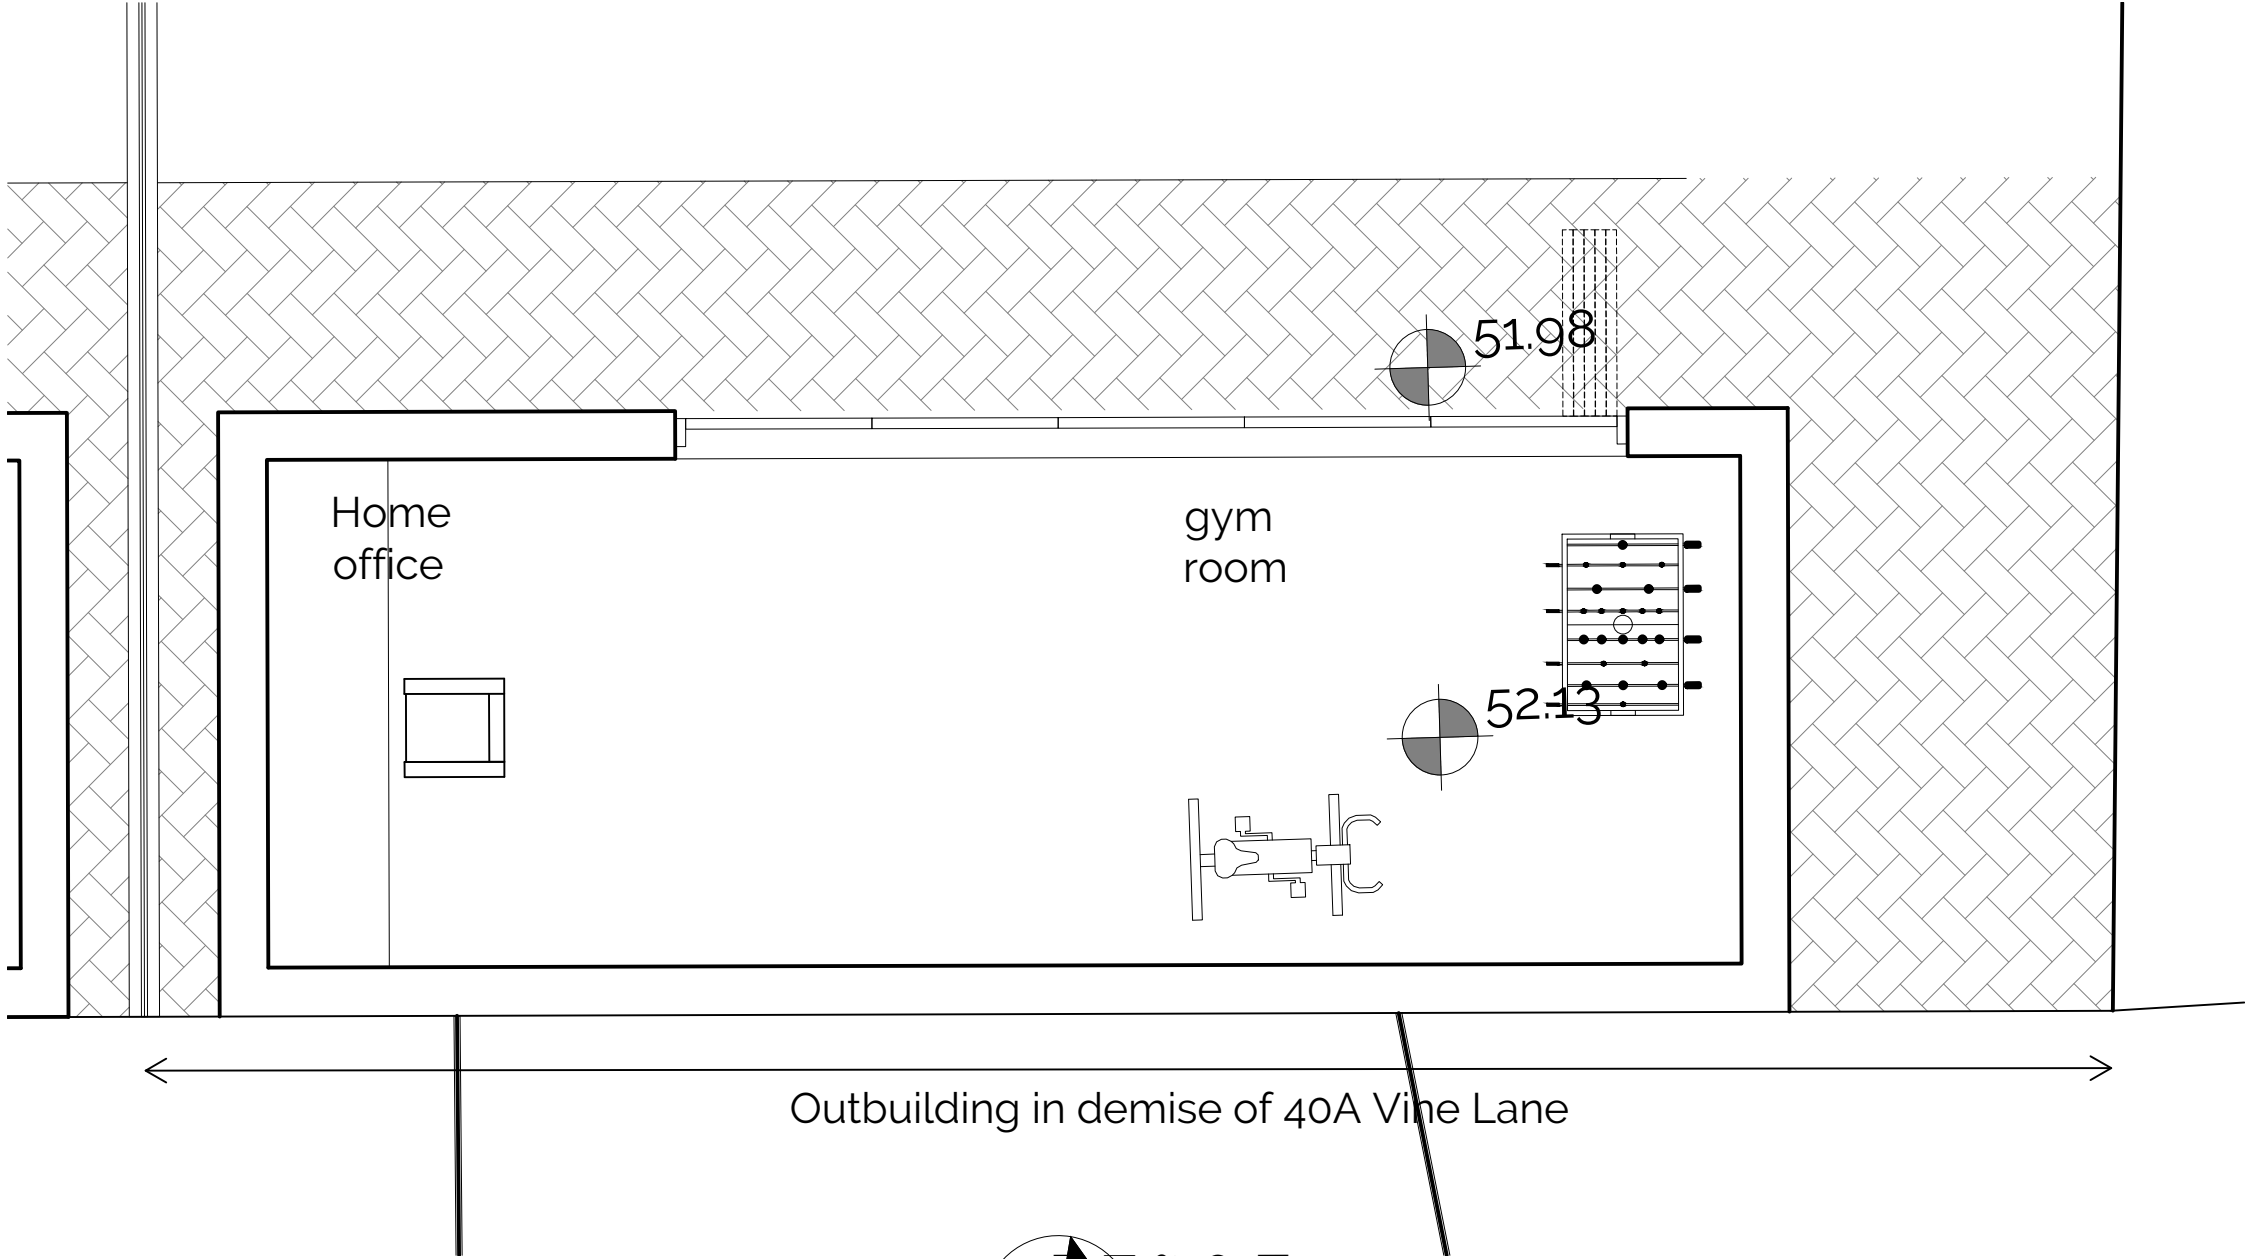

Ground Floor Plan: 40A Vine Lane outbuilding

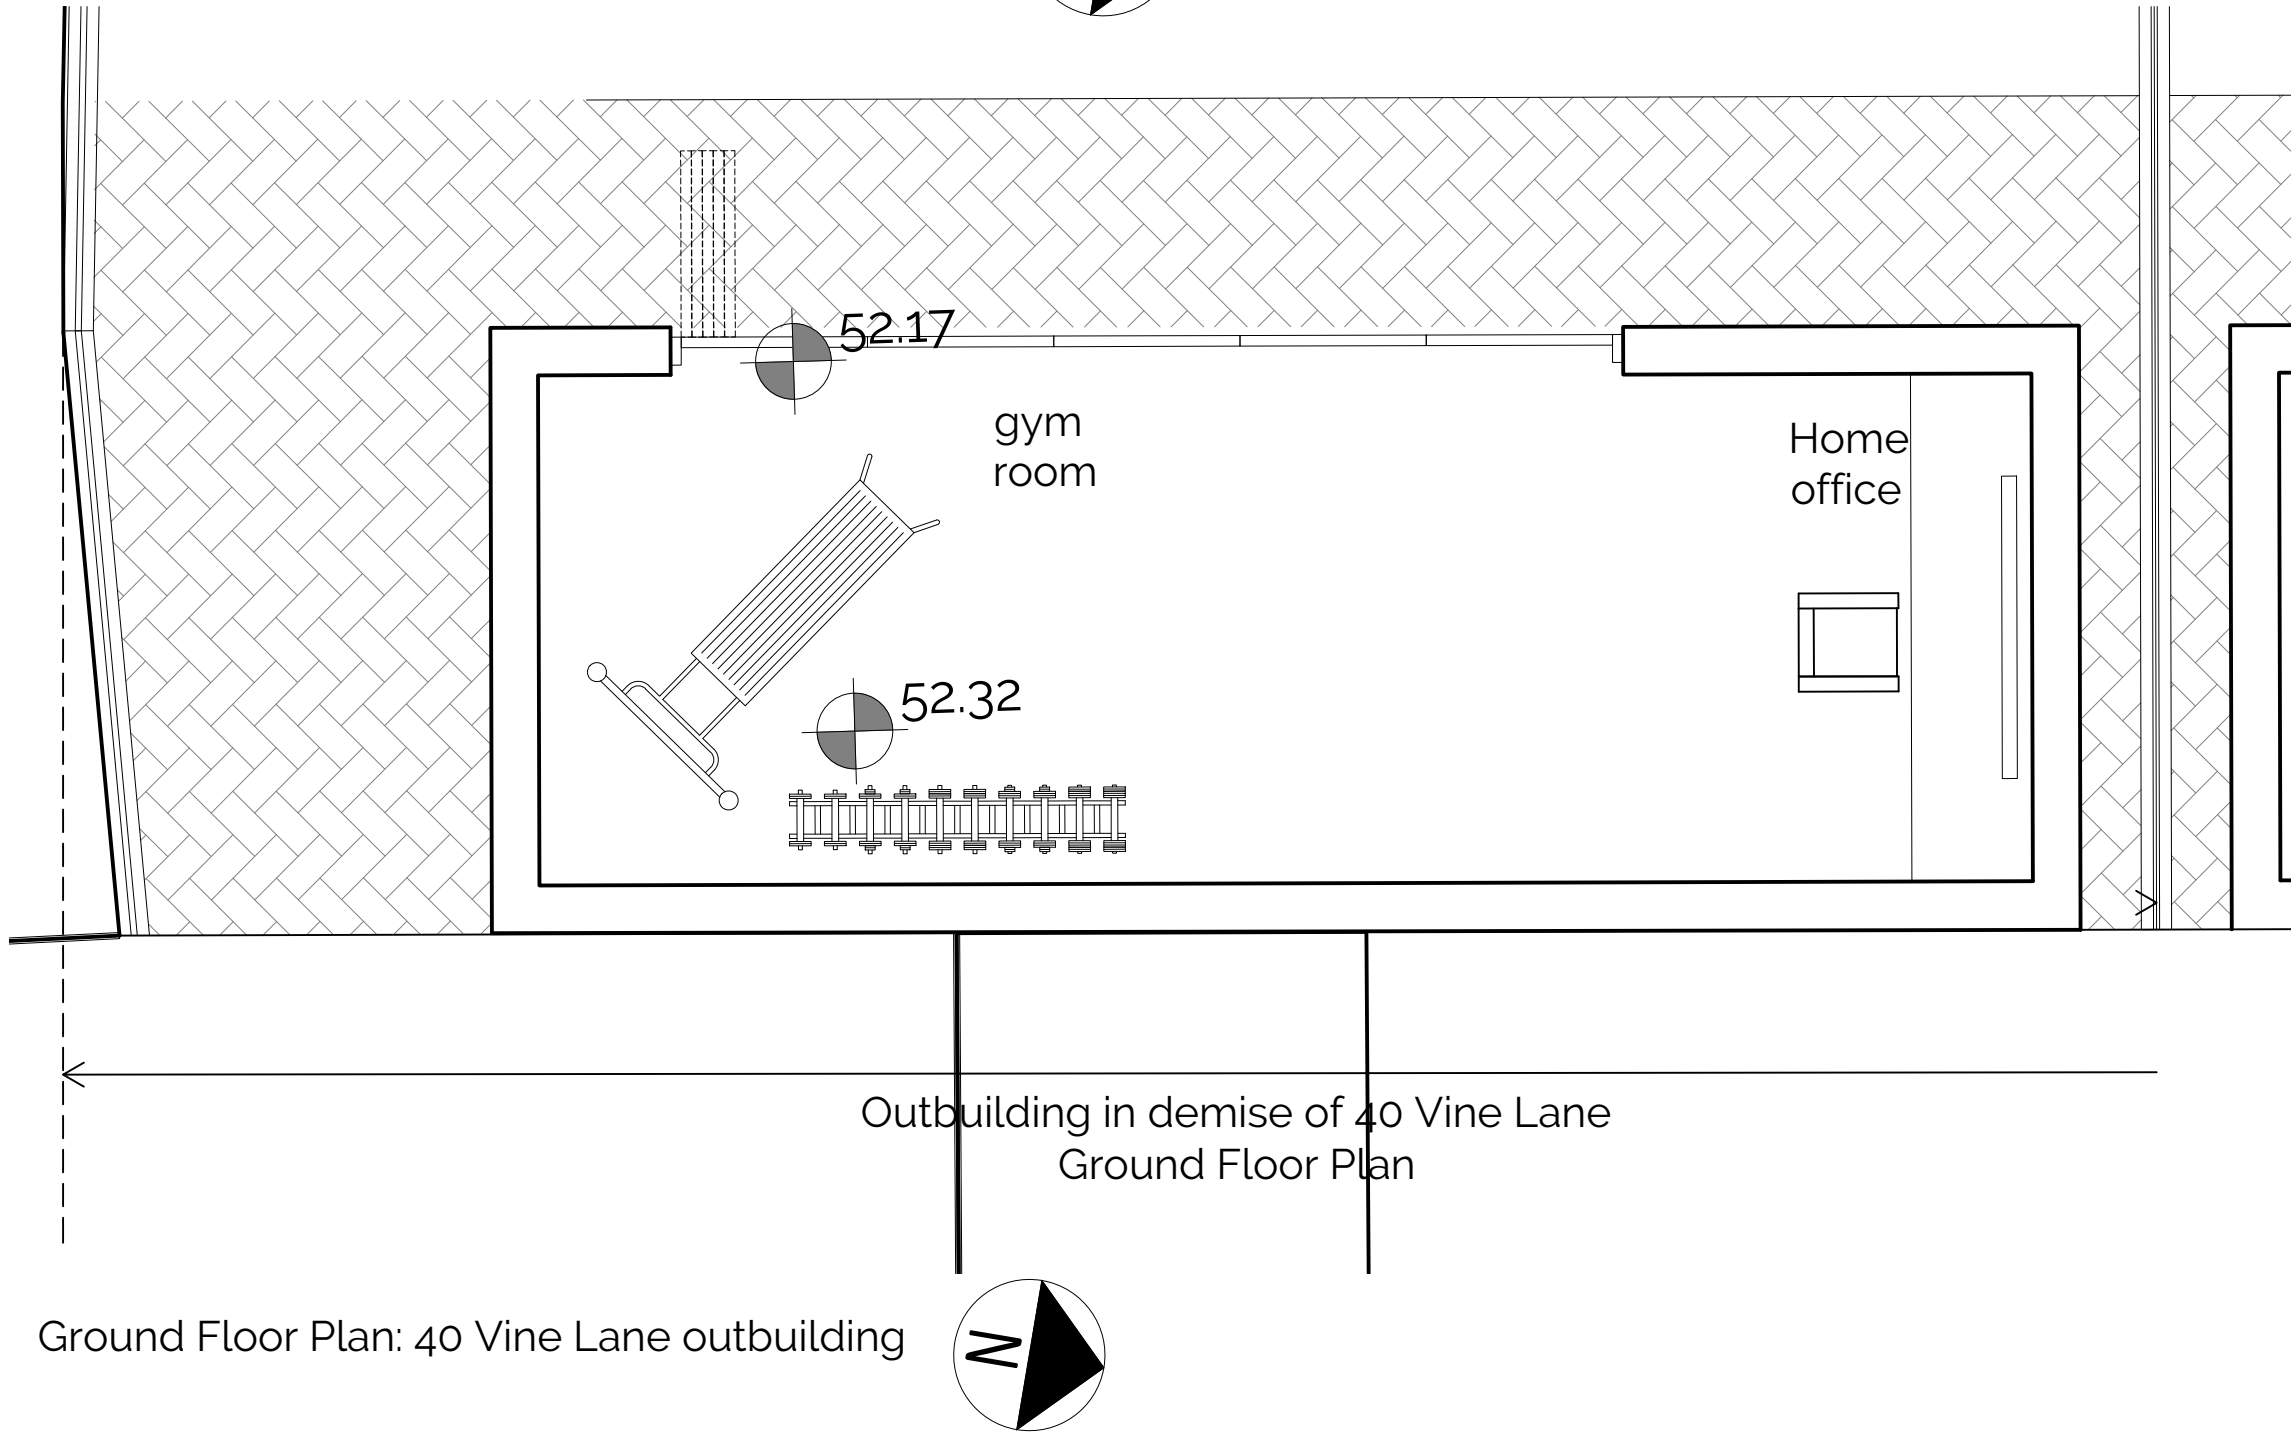

Ground Floor Plan: 40 Vine Lane outbuilding

Revision Issue:
Rev 01: 20.09.21 - drawing updates
Rev 02: 20.12.16 - drawing updates
Rev 03: 21.01.28 - drawing updates
Rev 04: 21.02.10 - drawing updates
Rev 05: 21.03.01 - drawing updates
Rev 06: 21.04.19 - drawing updates
Rev 07: 21.04.27 - drawing updates
Rev 08: 21.05.06 - drawing updates

CDM Regulations:



1 Ashness Gardens
Greenford
Middlesex
UB6 0RL

Client Name:
Mr & Mrs Madlani


Project Address:
40 & 40A Vine Lane, UB10 0BA

Planning


Drawing Title:
Outbuildings Plans

Job No:	Dwg No:	Rev:	Scale:	Drawn by:
14013	218	06	1:50@A1	EM


Do not scale from this drawing. Copyright is the property of Formed Architects & Designers (UK) Ltd. All dimensions to be checked before work commences, any discrepancies to be reported to the Archite

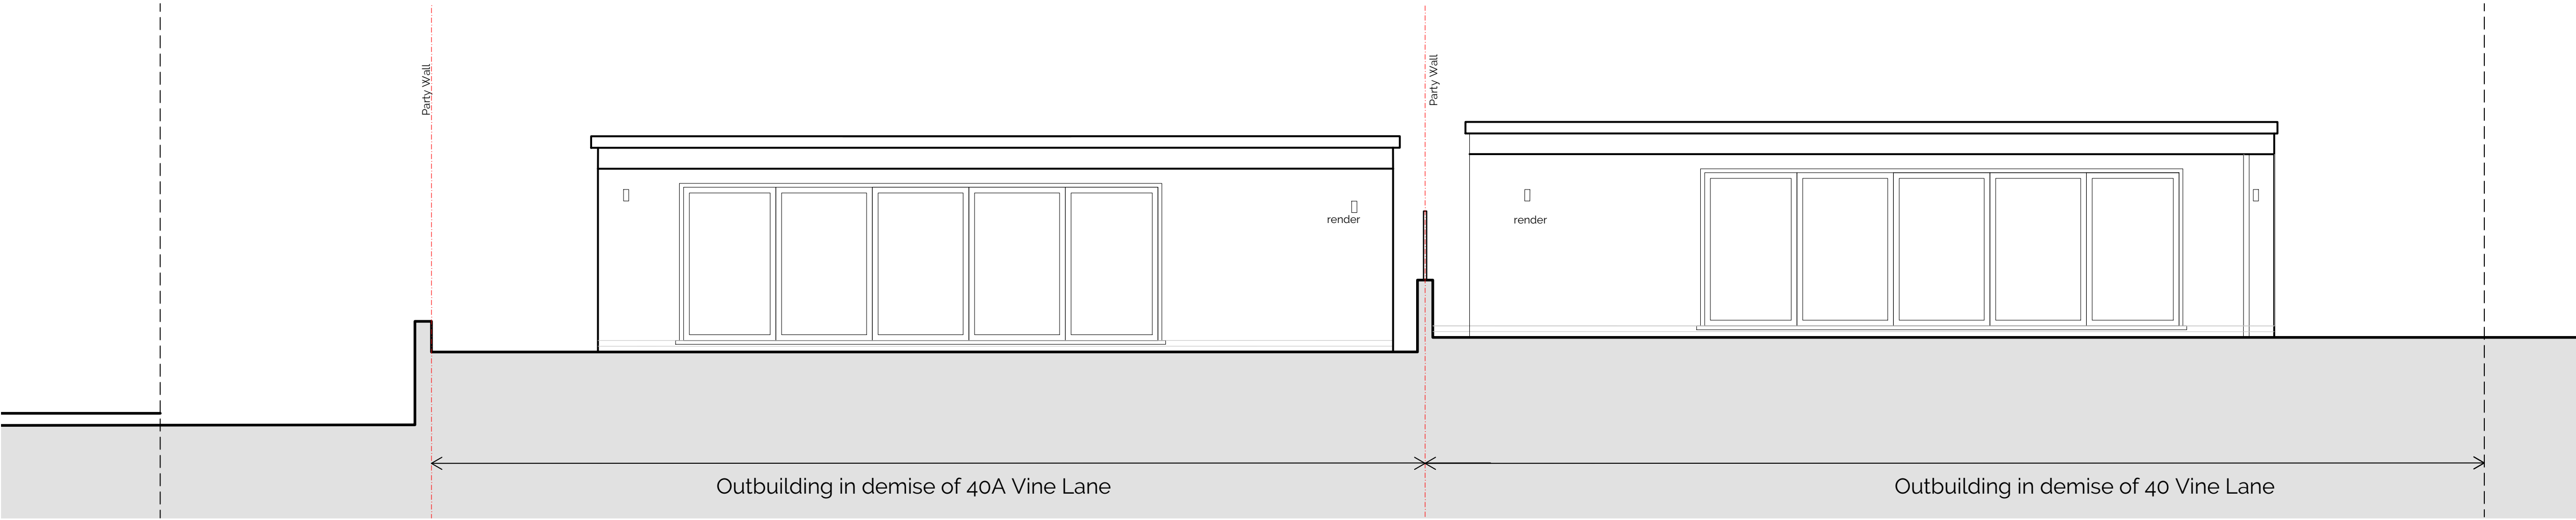


South-West Elevation

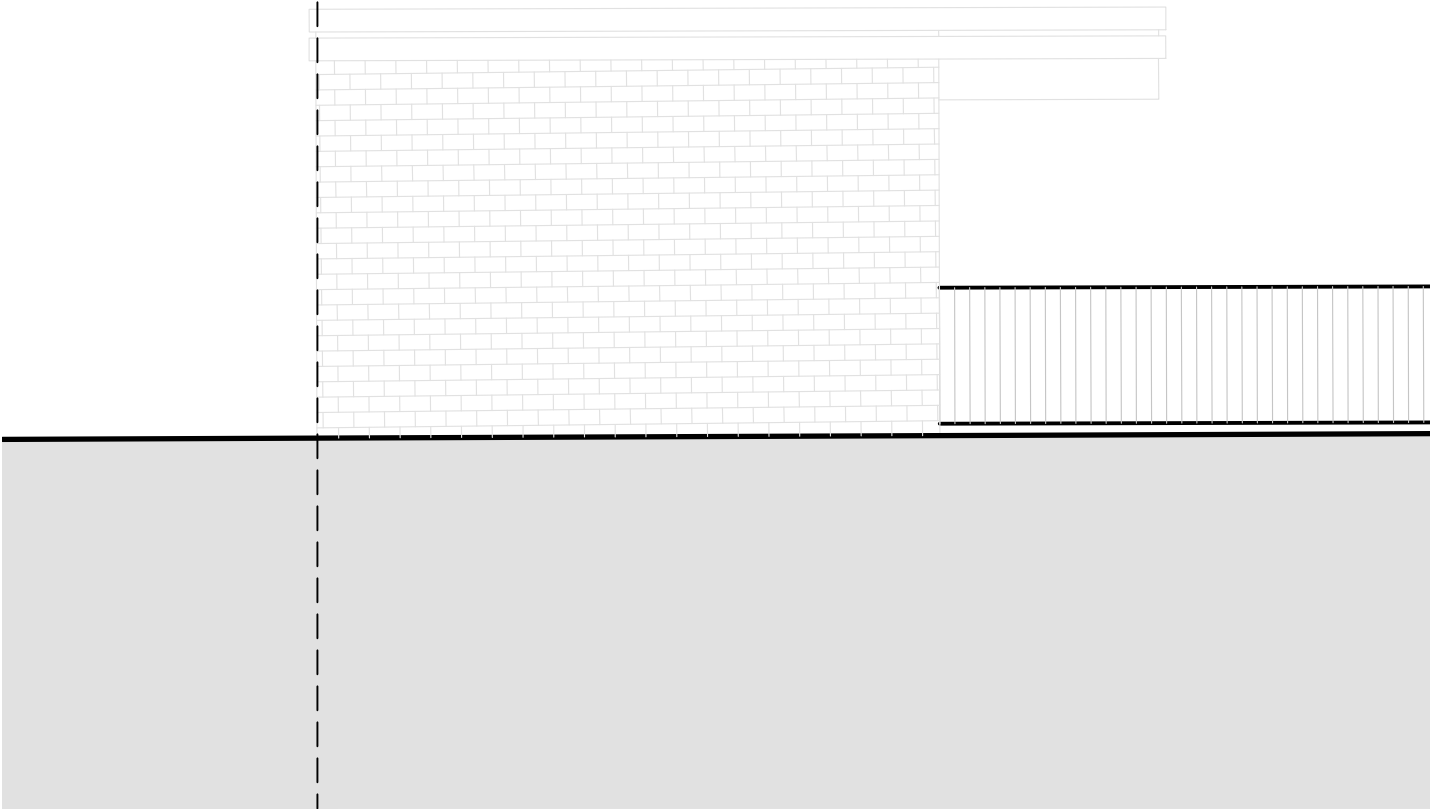

North-West Elevation

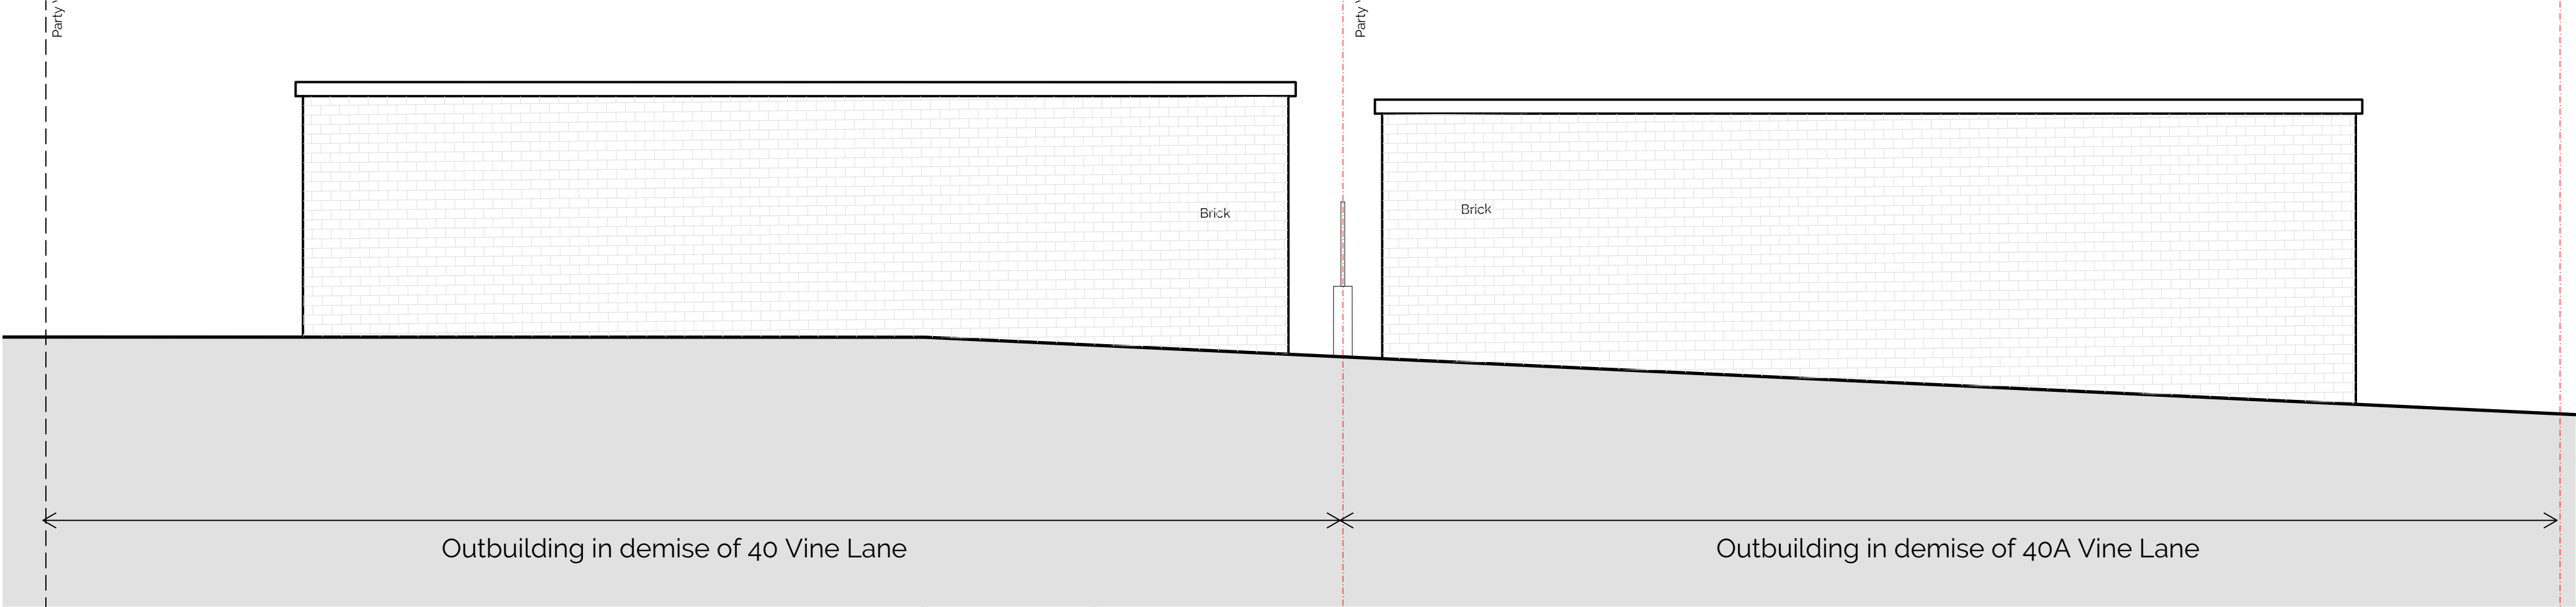

North-East Elevation

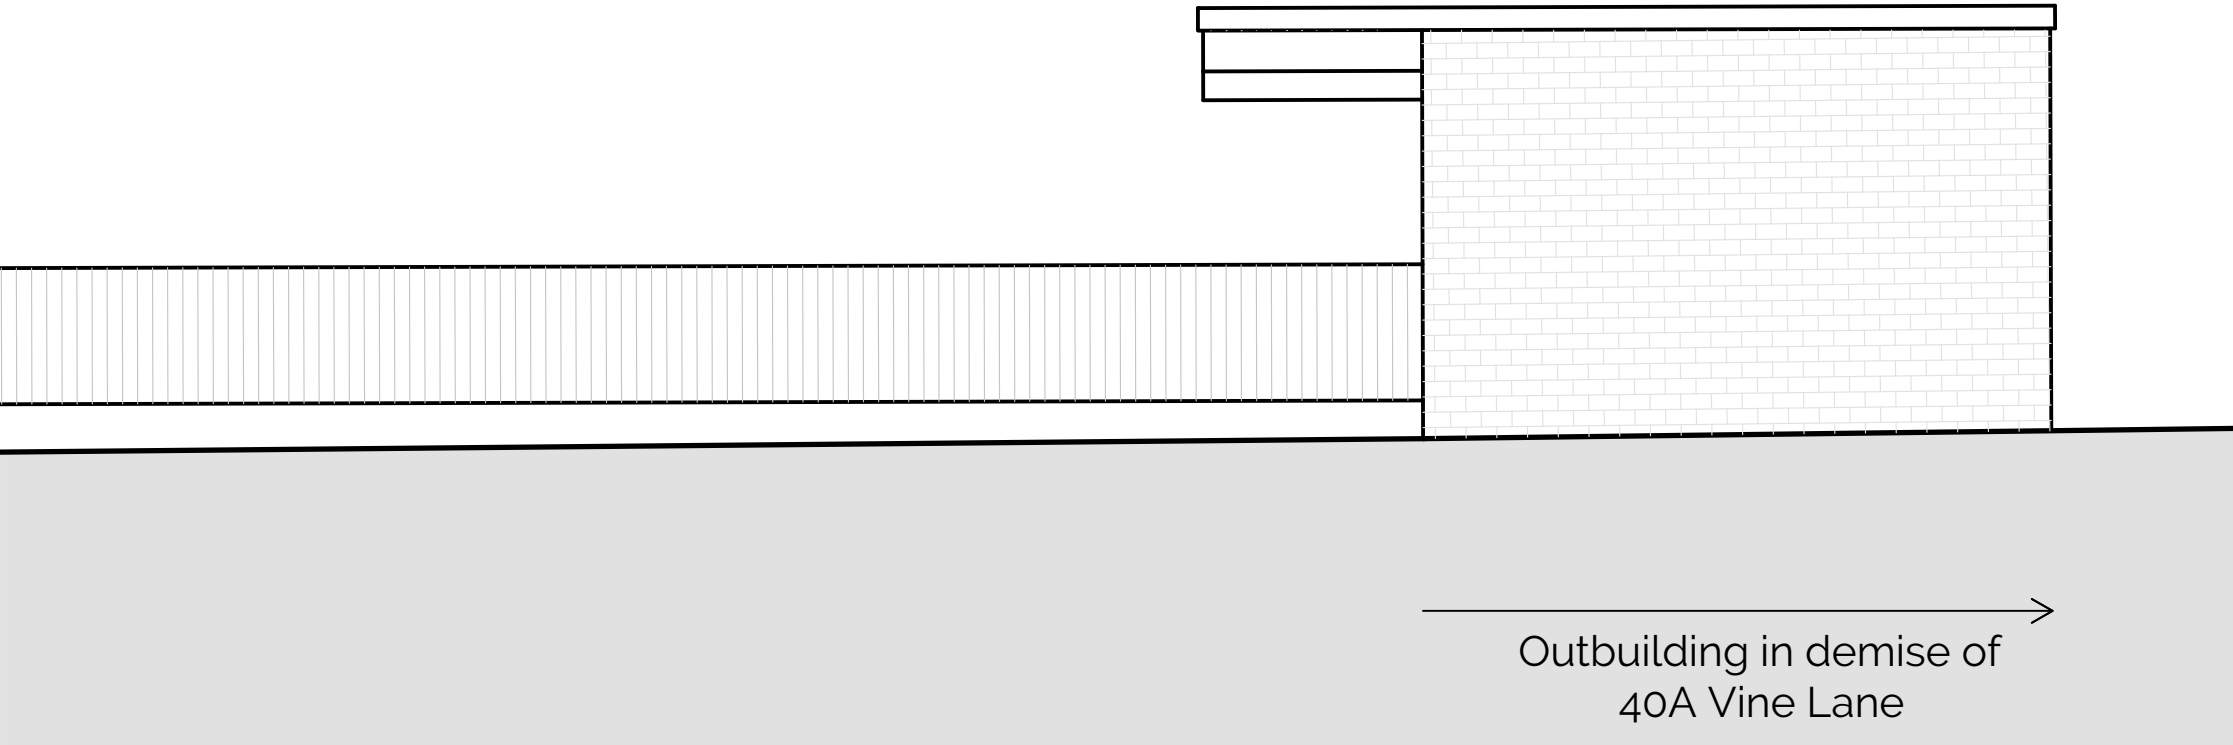

South-East Elevation

- Revision Issue:
- Rev 01 20.09.21 - drawing updates
 - Rev 02 20.12.16 - drawing updates
 - Rev 03 21.01.28 - drawing updates
 - Rev 04: 21.02.10 - drawing updates
 - Rev 05: 21.03.01 - drawing updates
 - Rev 06 21.04.09 - drawing updates
 - Rev 07 21.04.19 - drawing updates
 - Rev 08 21.04.27 - drawing updates
 - Rev 09 21.05.06 - drawing updates
 - Rev 10 21.05.18 - drawing updates

CDM Regulations:



1 Ashness Gardens
Greenford
Middlesex
UB6 0RL

Client Name:
Mr & Mrs Madlani

Project Address:
40 & 40A Vine Lane, UB10 0BA

Planning

Drawing Title:
Outbuildings Elevations

Job No:	Dwg No:	Rev:	Scale:	Drawn by:
14013	317	10	150@A1	EM