



Revision Issue:

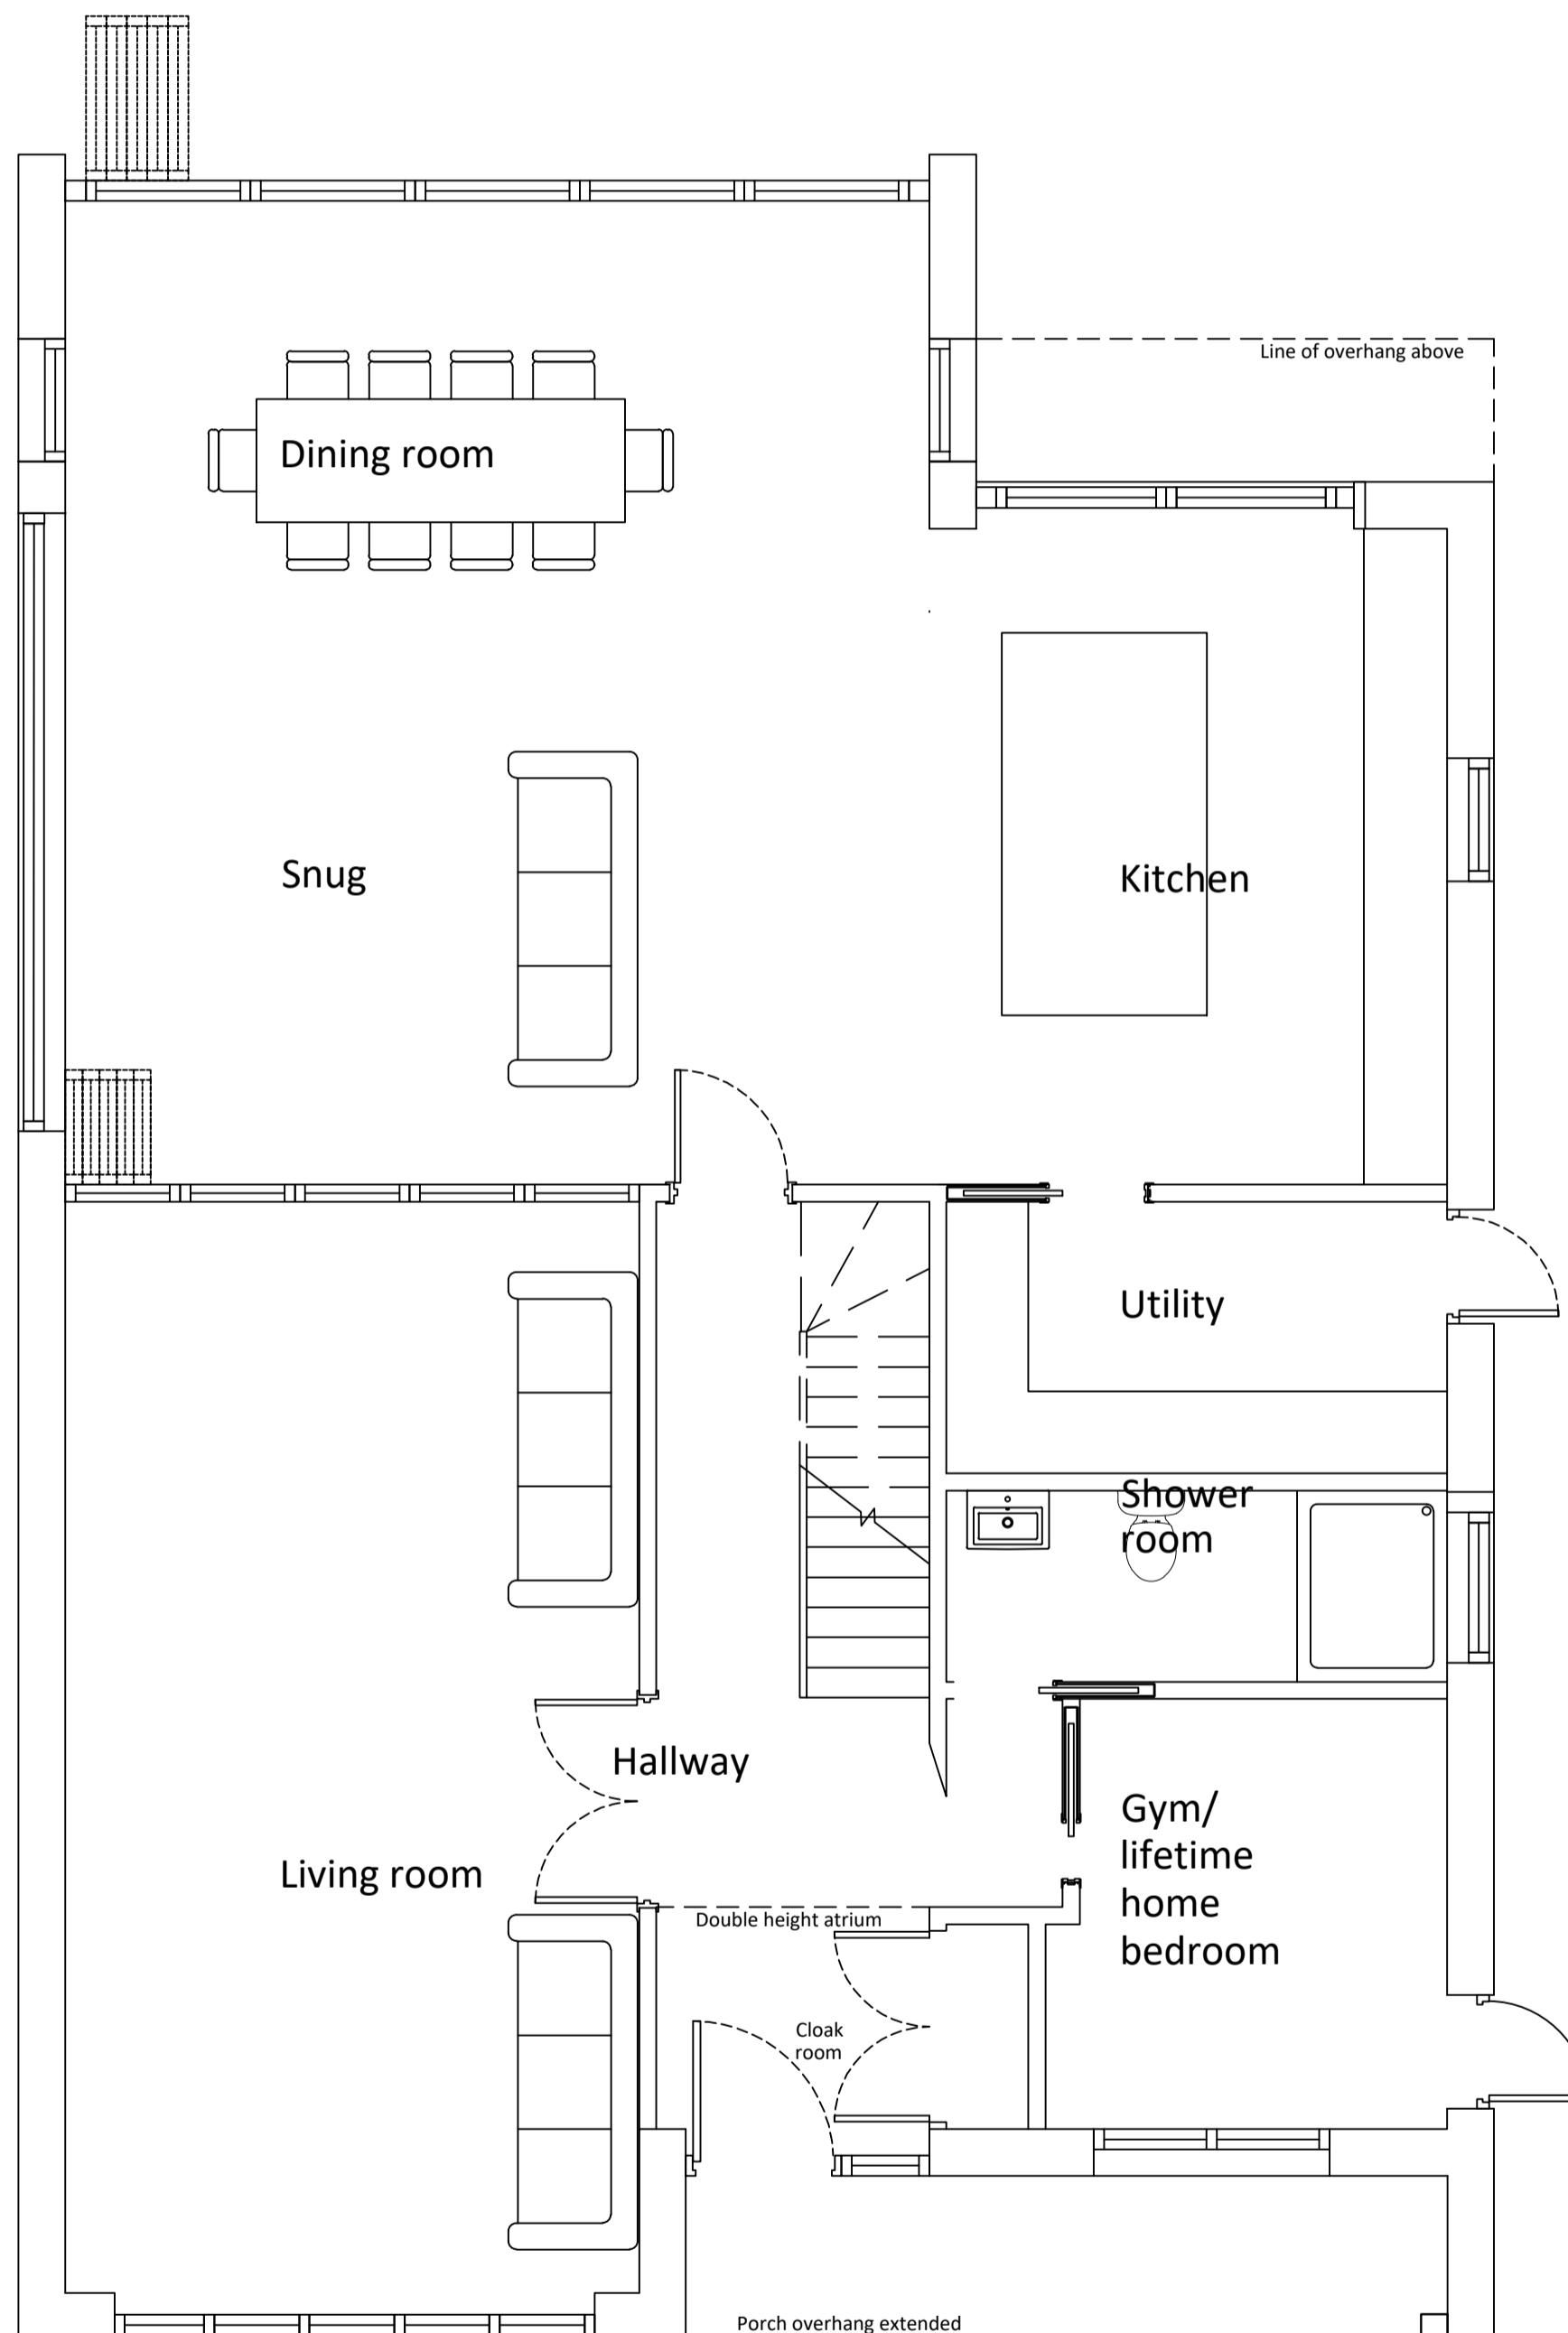

Ground Floor

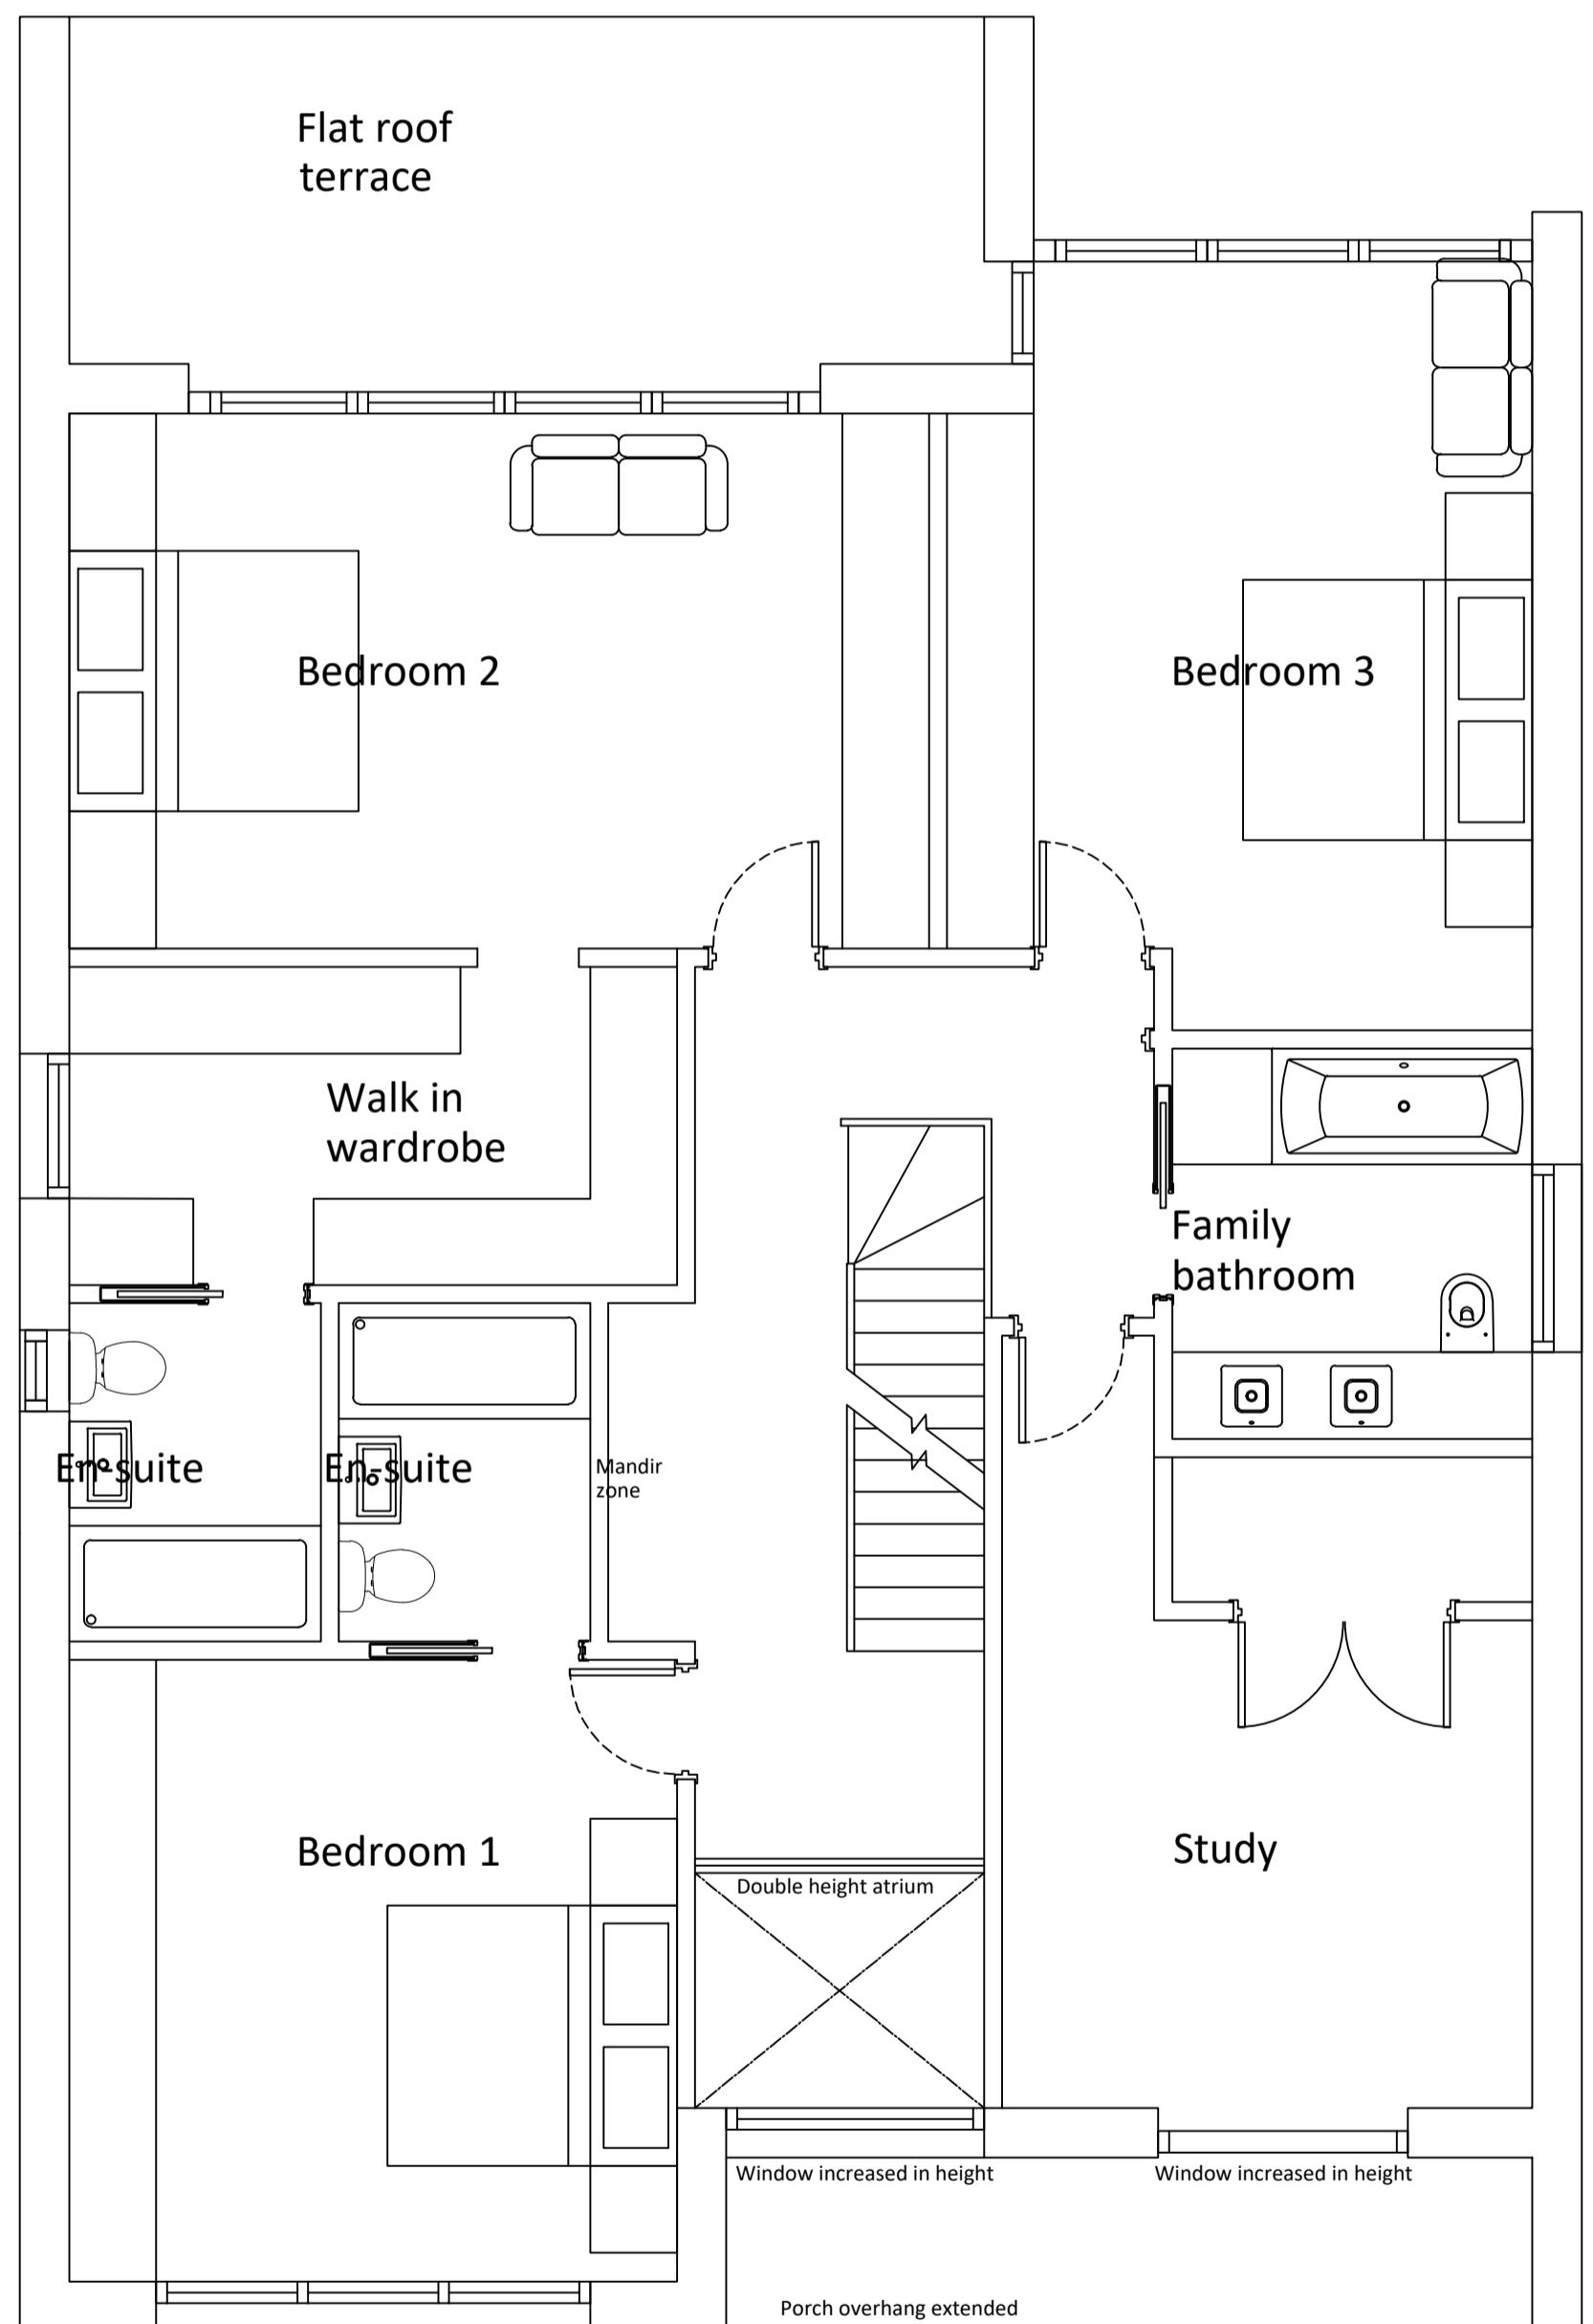

First Floor

CDM Regulations:

Client Name:
Mr & Mrs Madlani

Project Address:
40 Vine Lane, Hillingdon
Middx, UB10 0BA

PLANNING

Drawing Title:

Existing Ground & First Floor Plan

House number 40

Job No: Dwg No: Rev: Scale: Drawn by
14013 220e 00 1:50 @A1 TSP