
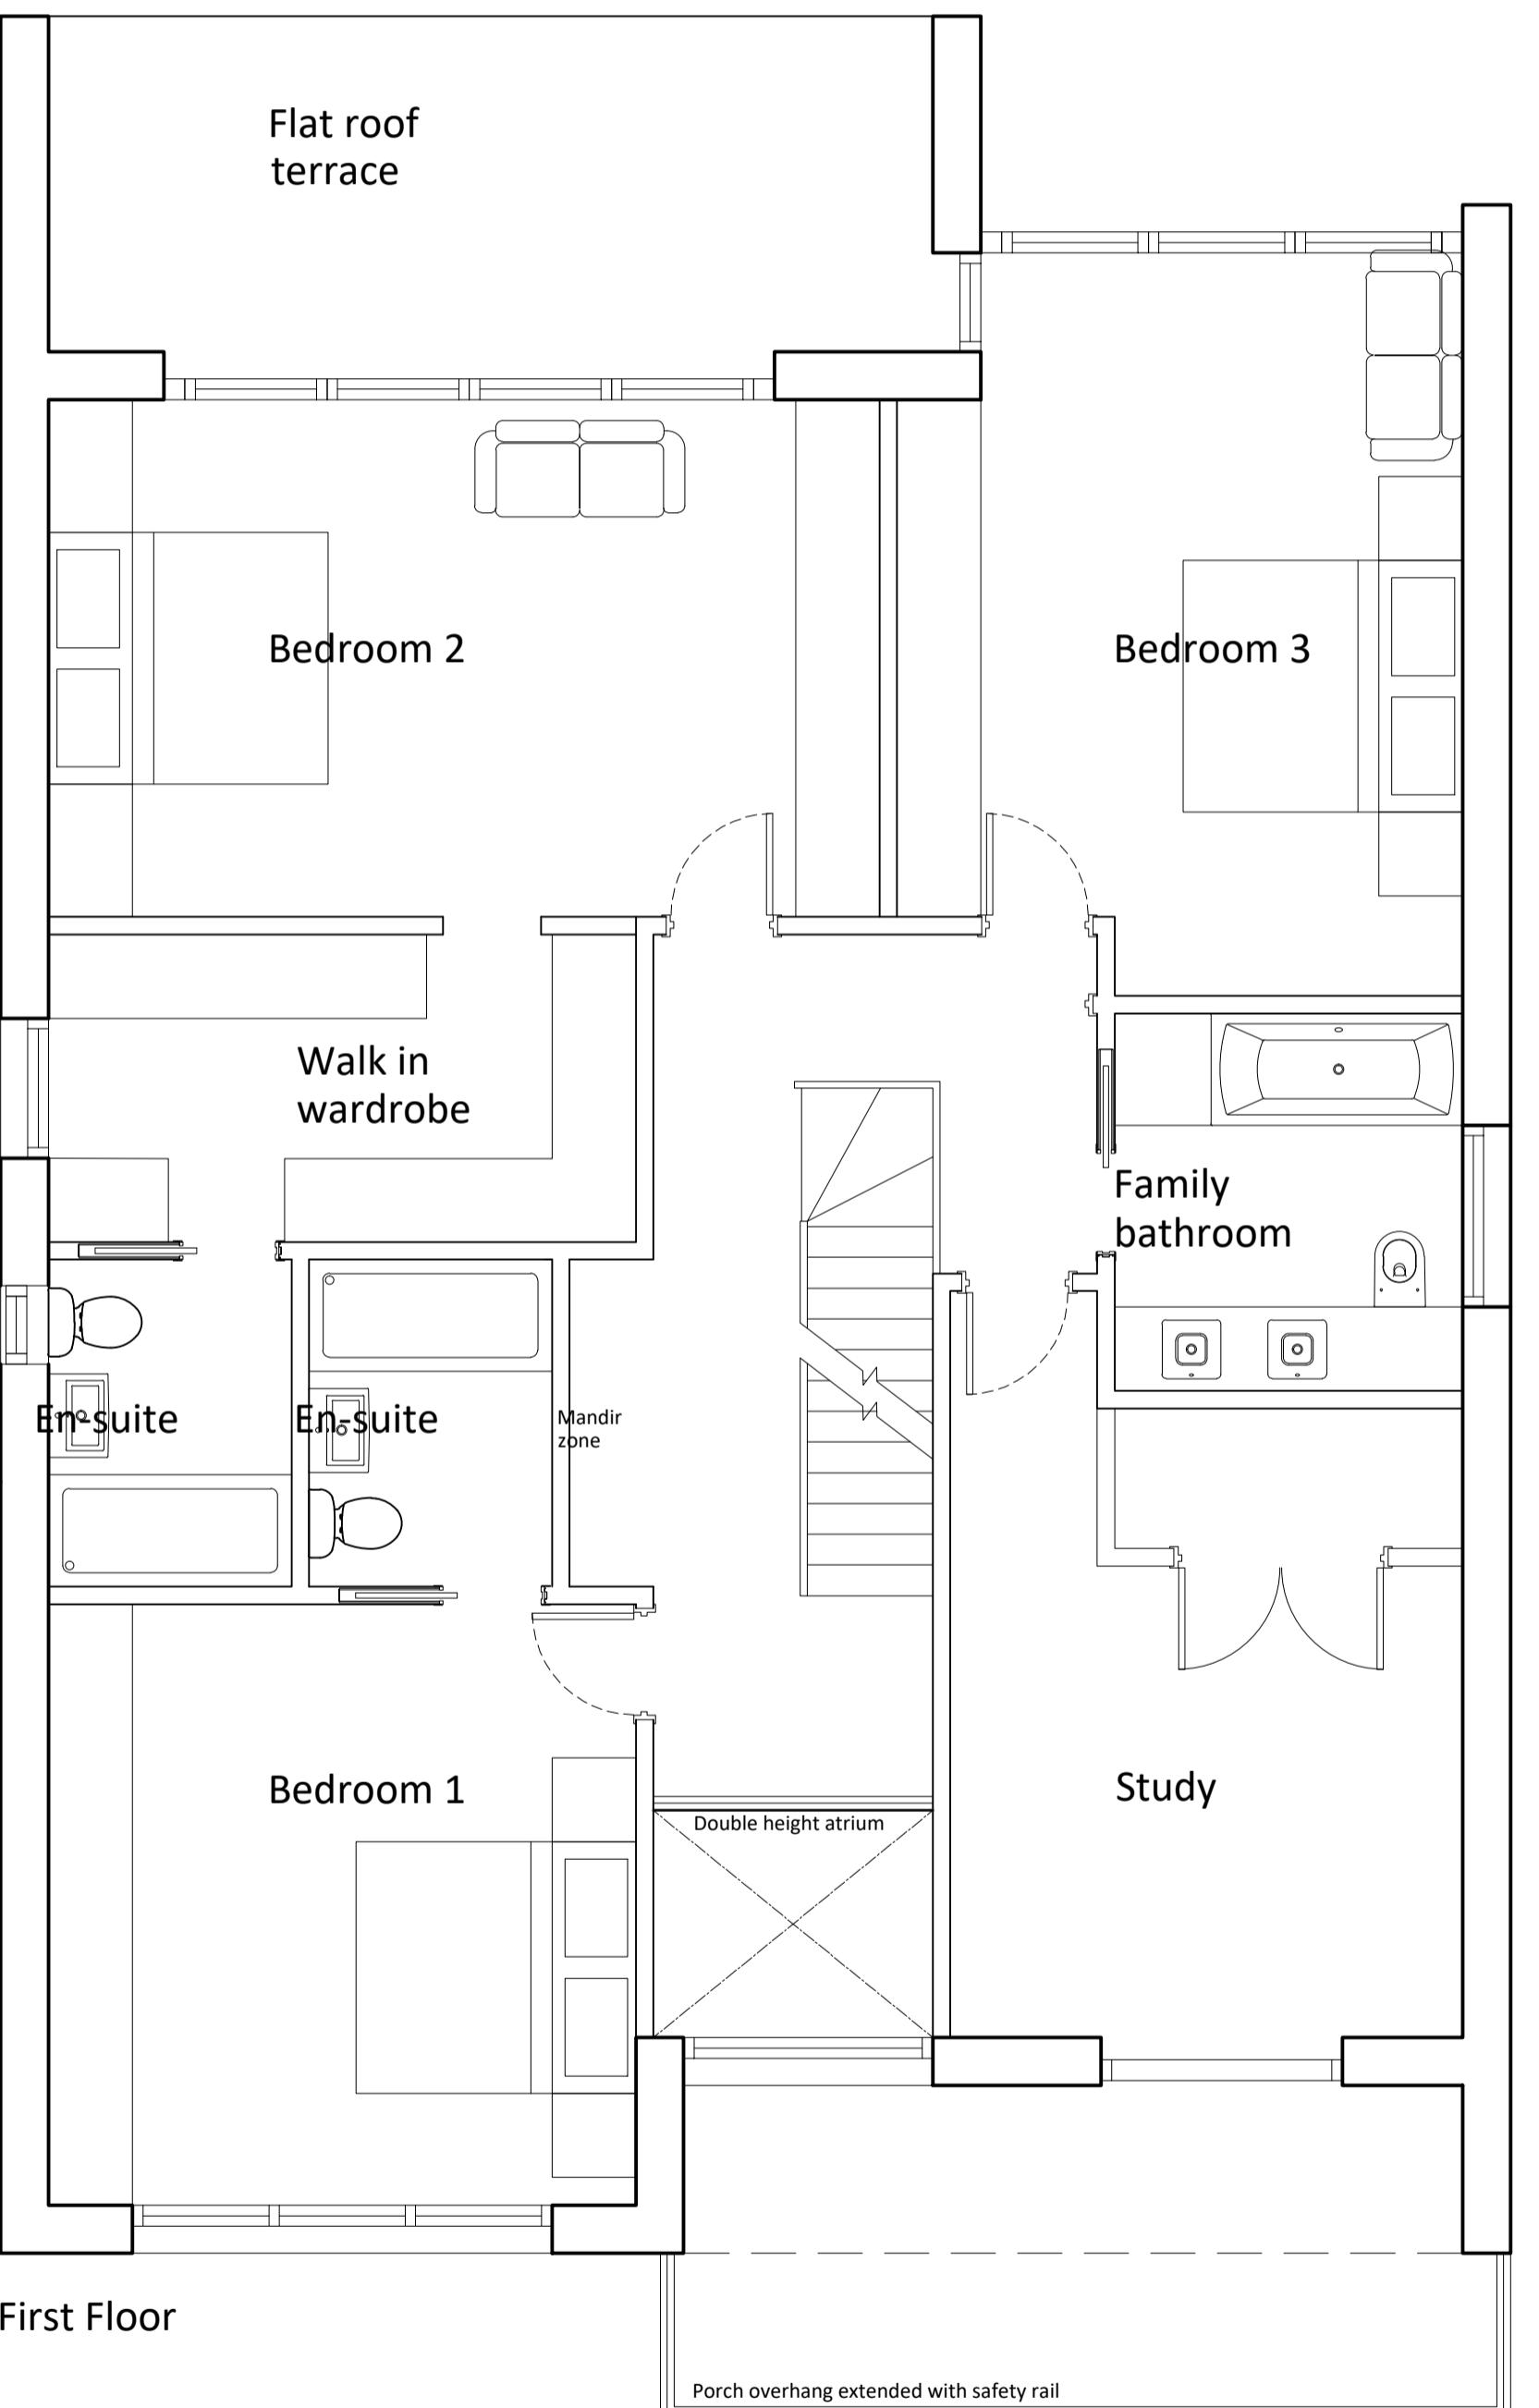


Revision Issue:
Rev 01 - 21.04.19 - Planning
change

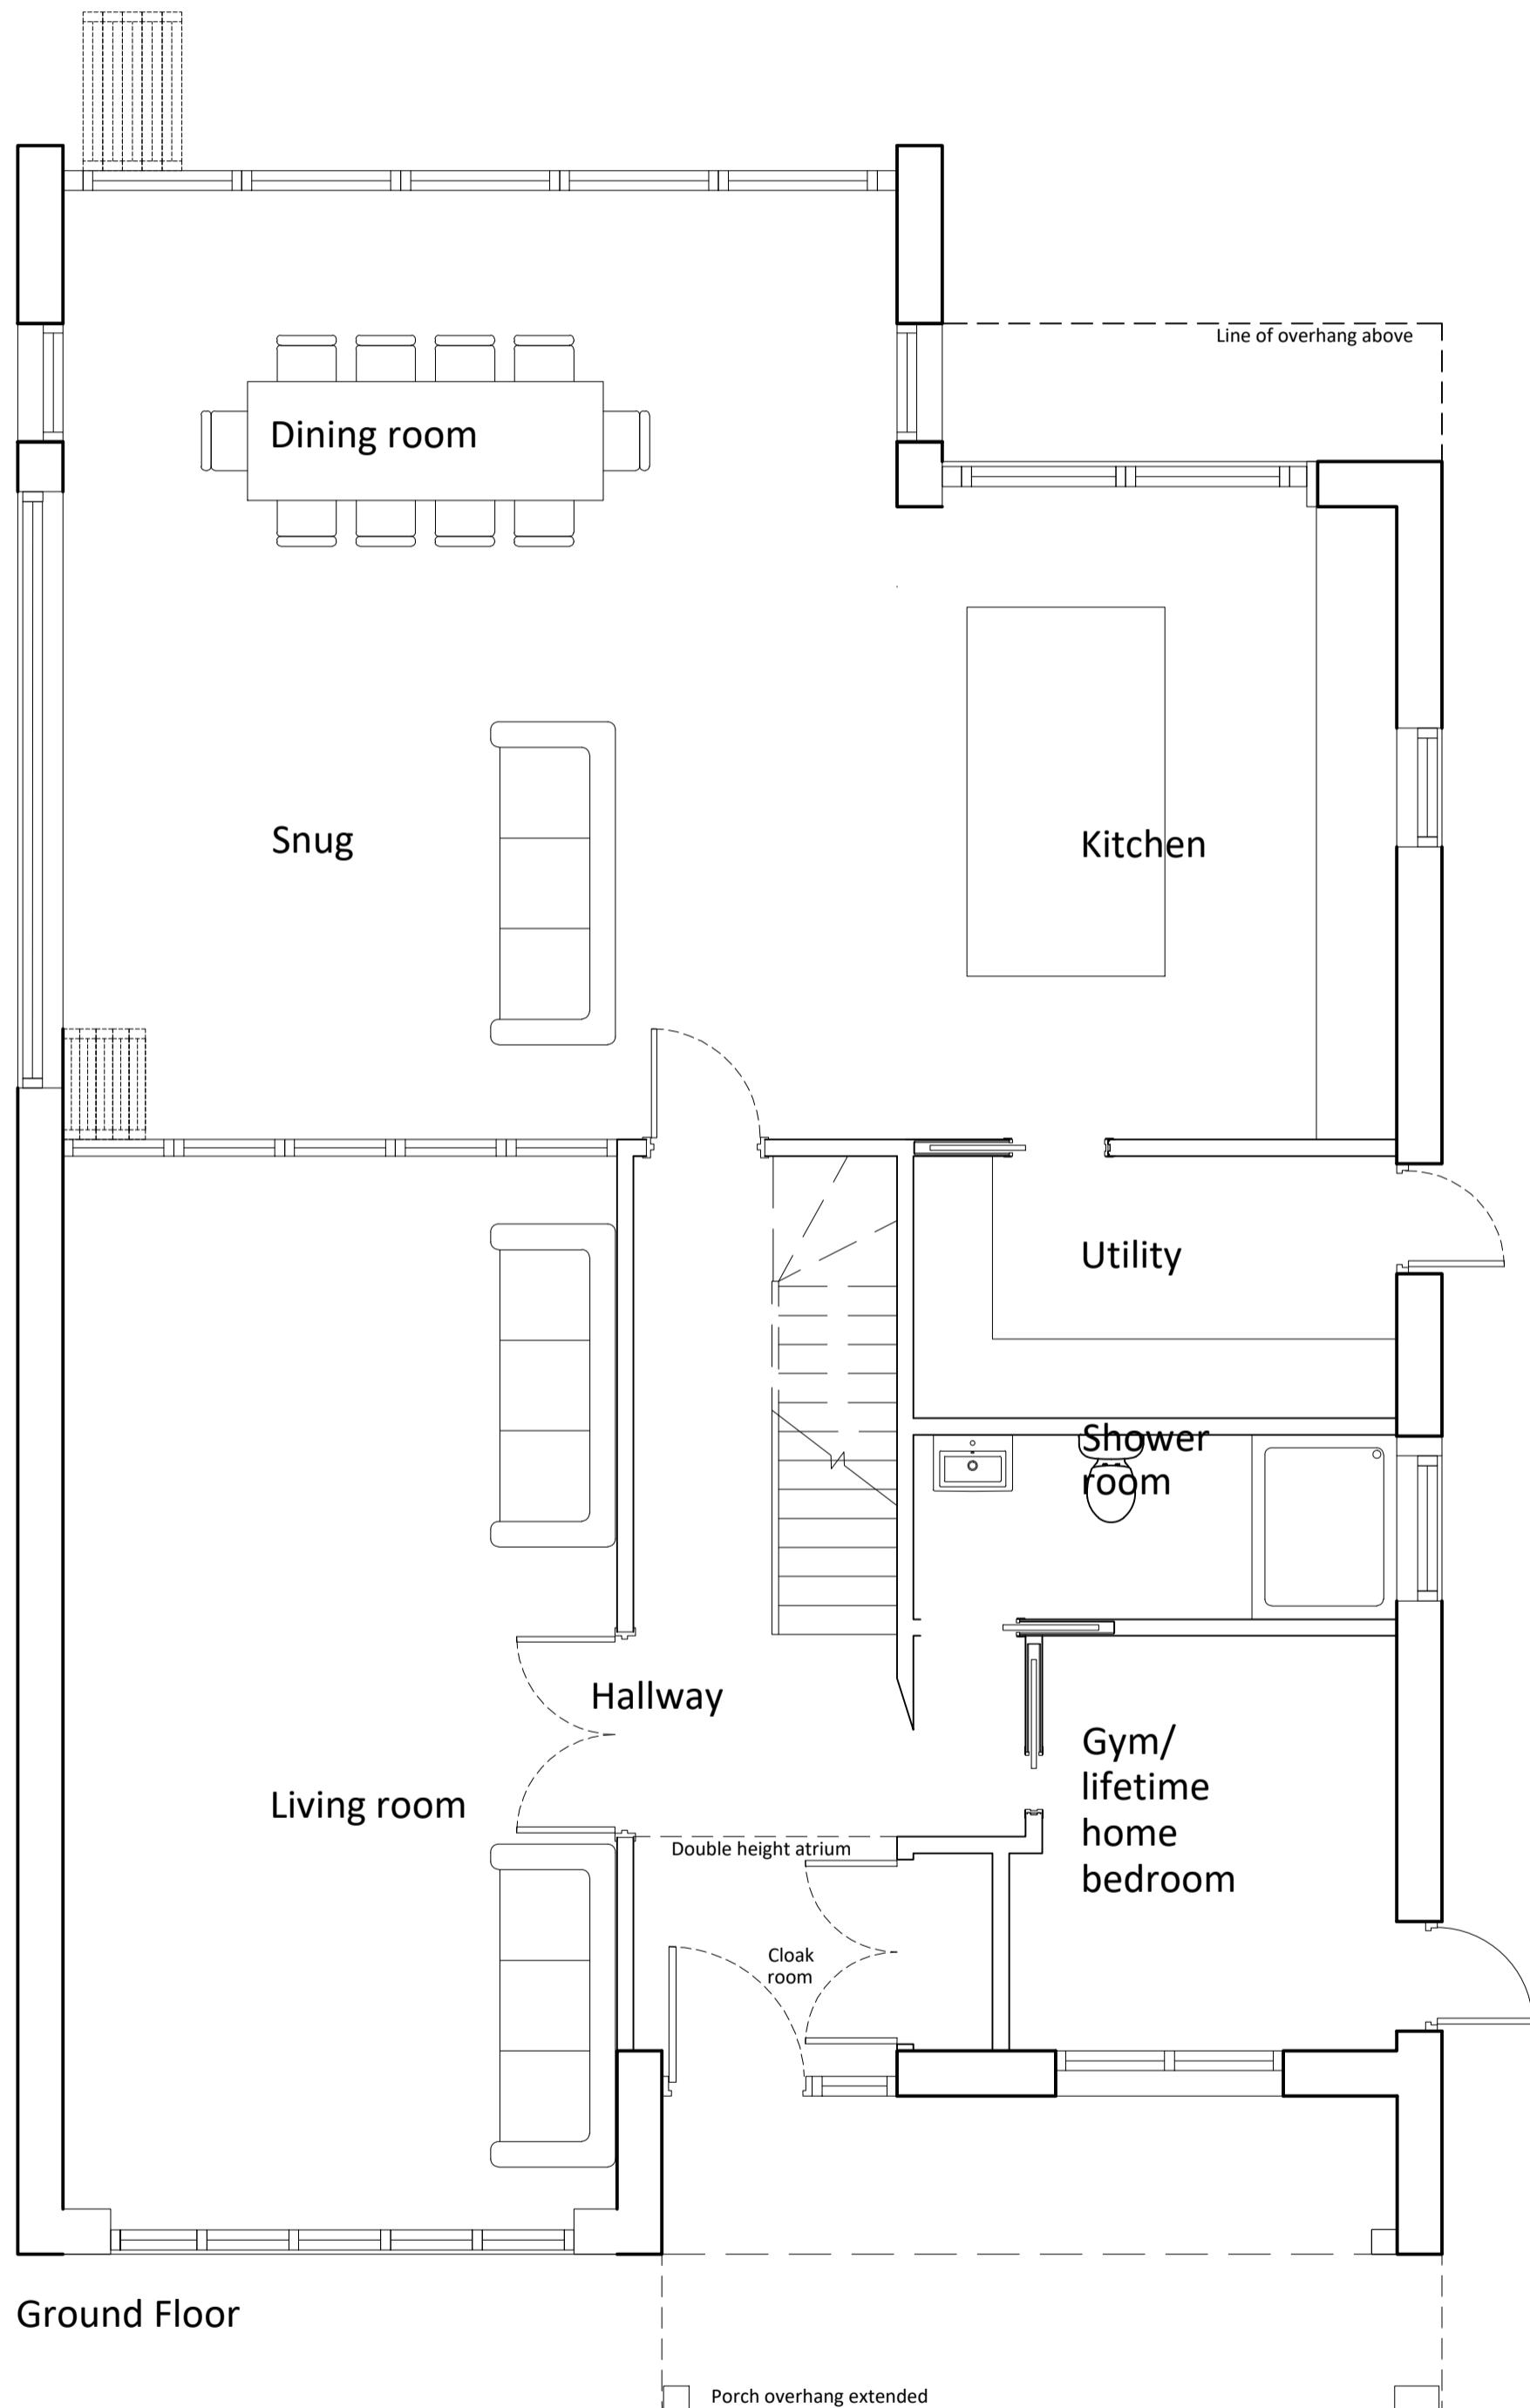

CDM Regulations:

0 0.5 1.0 1.5 2.0 2.5 3.0m @1:50
1 Ashness Gardens
Greenford
Middlesex
UB6 0RL

Client Name:
Mr & Mrs Madlani

Project Address:
40 Vine Lane, Hillingdon
Middx, UB10 0BA

PLANNING

Drawing Title:
Proposed Ground & First Floor Plan
House number 40

Job No: Dwg No: Rev: Scale: Drawn by:
14013 220 02 1:50 @A1 TSP