





Rear Elevation

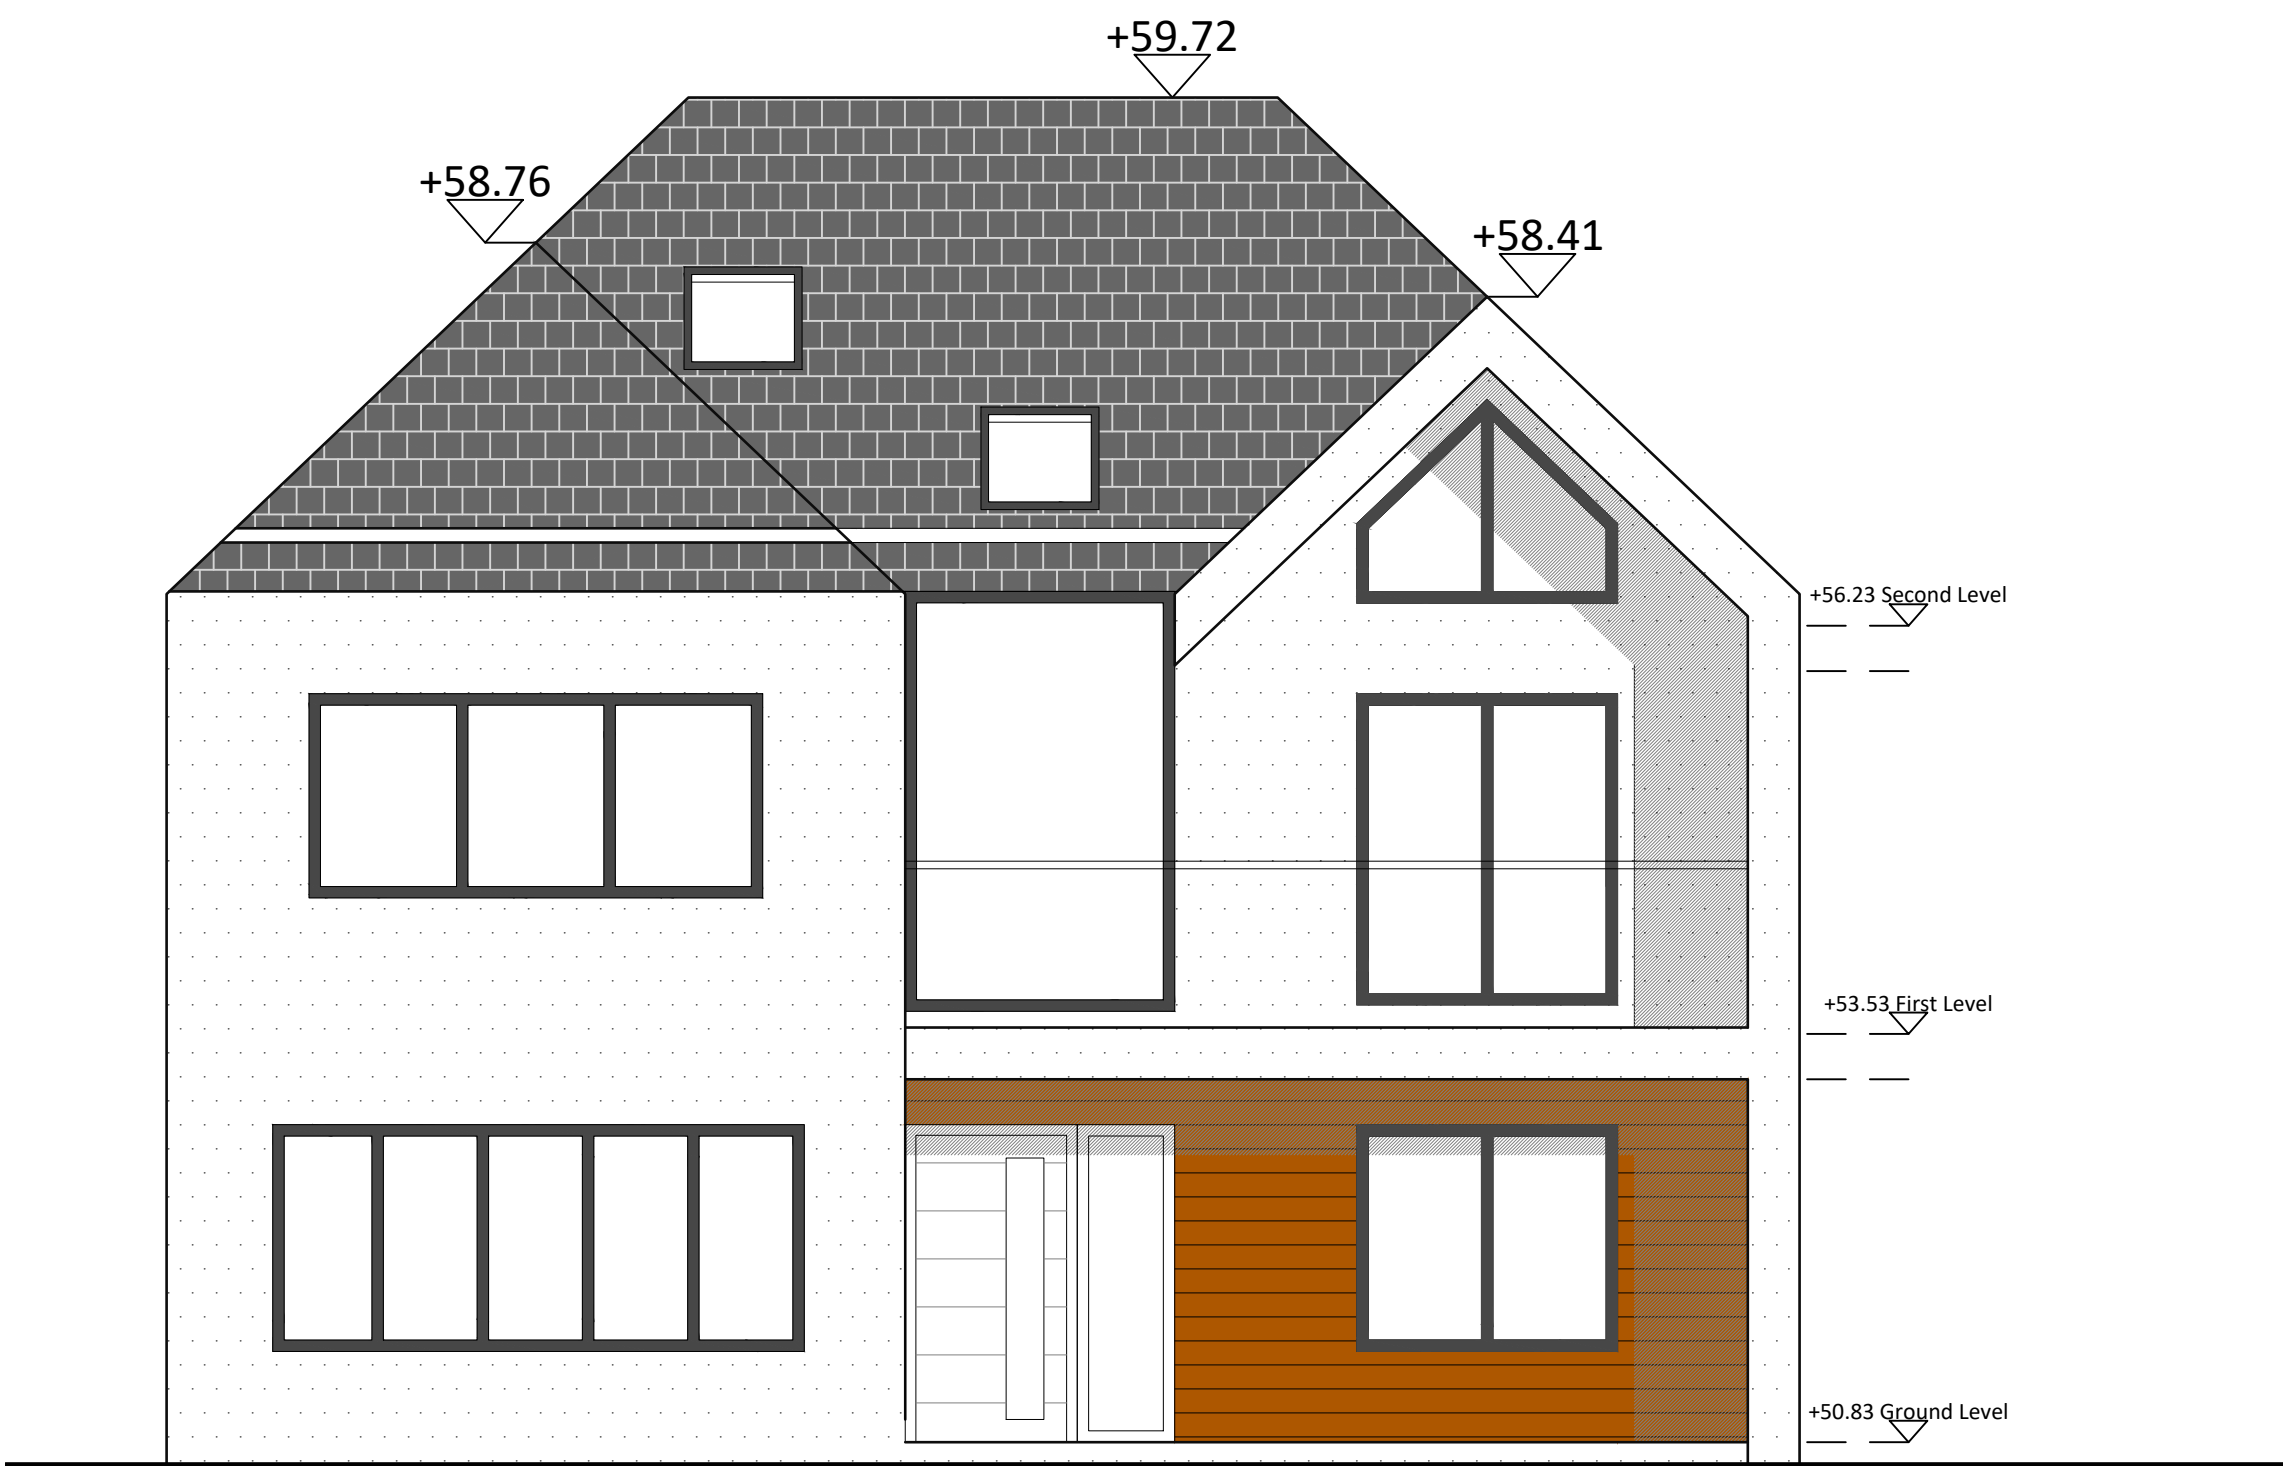

Front Elevation

Revision Issue:

CDM Regulations:

 

1 Ashness Gardens
Greenford
Middlesex
UB6 0RL

Client Name:
Mr & Mrs Madlani

Project Address:
40 Vine Lane, Hillingdon
Middx, UB10 0BA

PLANNING

Drawing Title:
Proposed Front & Rear Elevations
House number 40

Job No:	Dwg No:	Rev:	Scale:	Drawn by:
14013	320	03	1:50 @A1	TSP

Do not scale from this drawing. Copyright is the property of Formed Architects & Designers (UK) Ltd. All dimensions to be checked before work commences, any discrepancies to be reported to the Architect