


Revision Issue:



CDM Regulations:

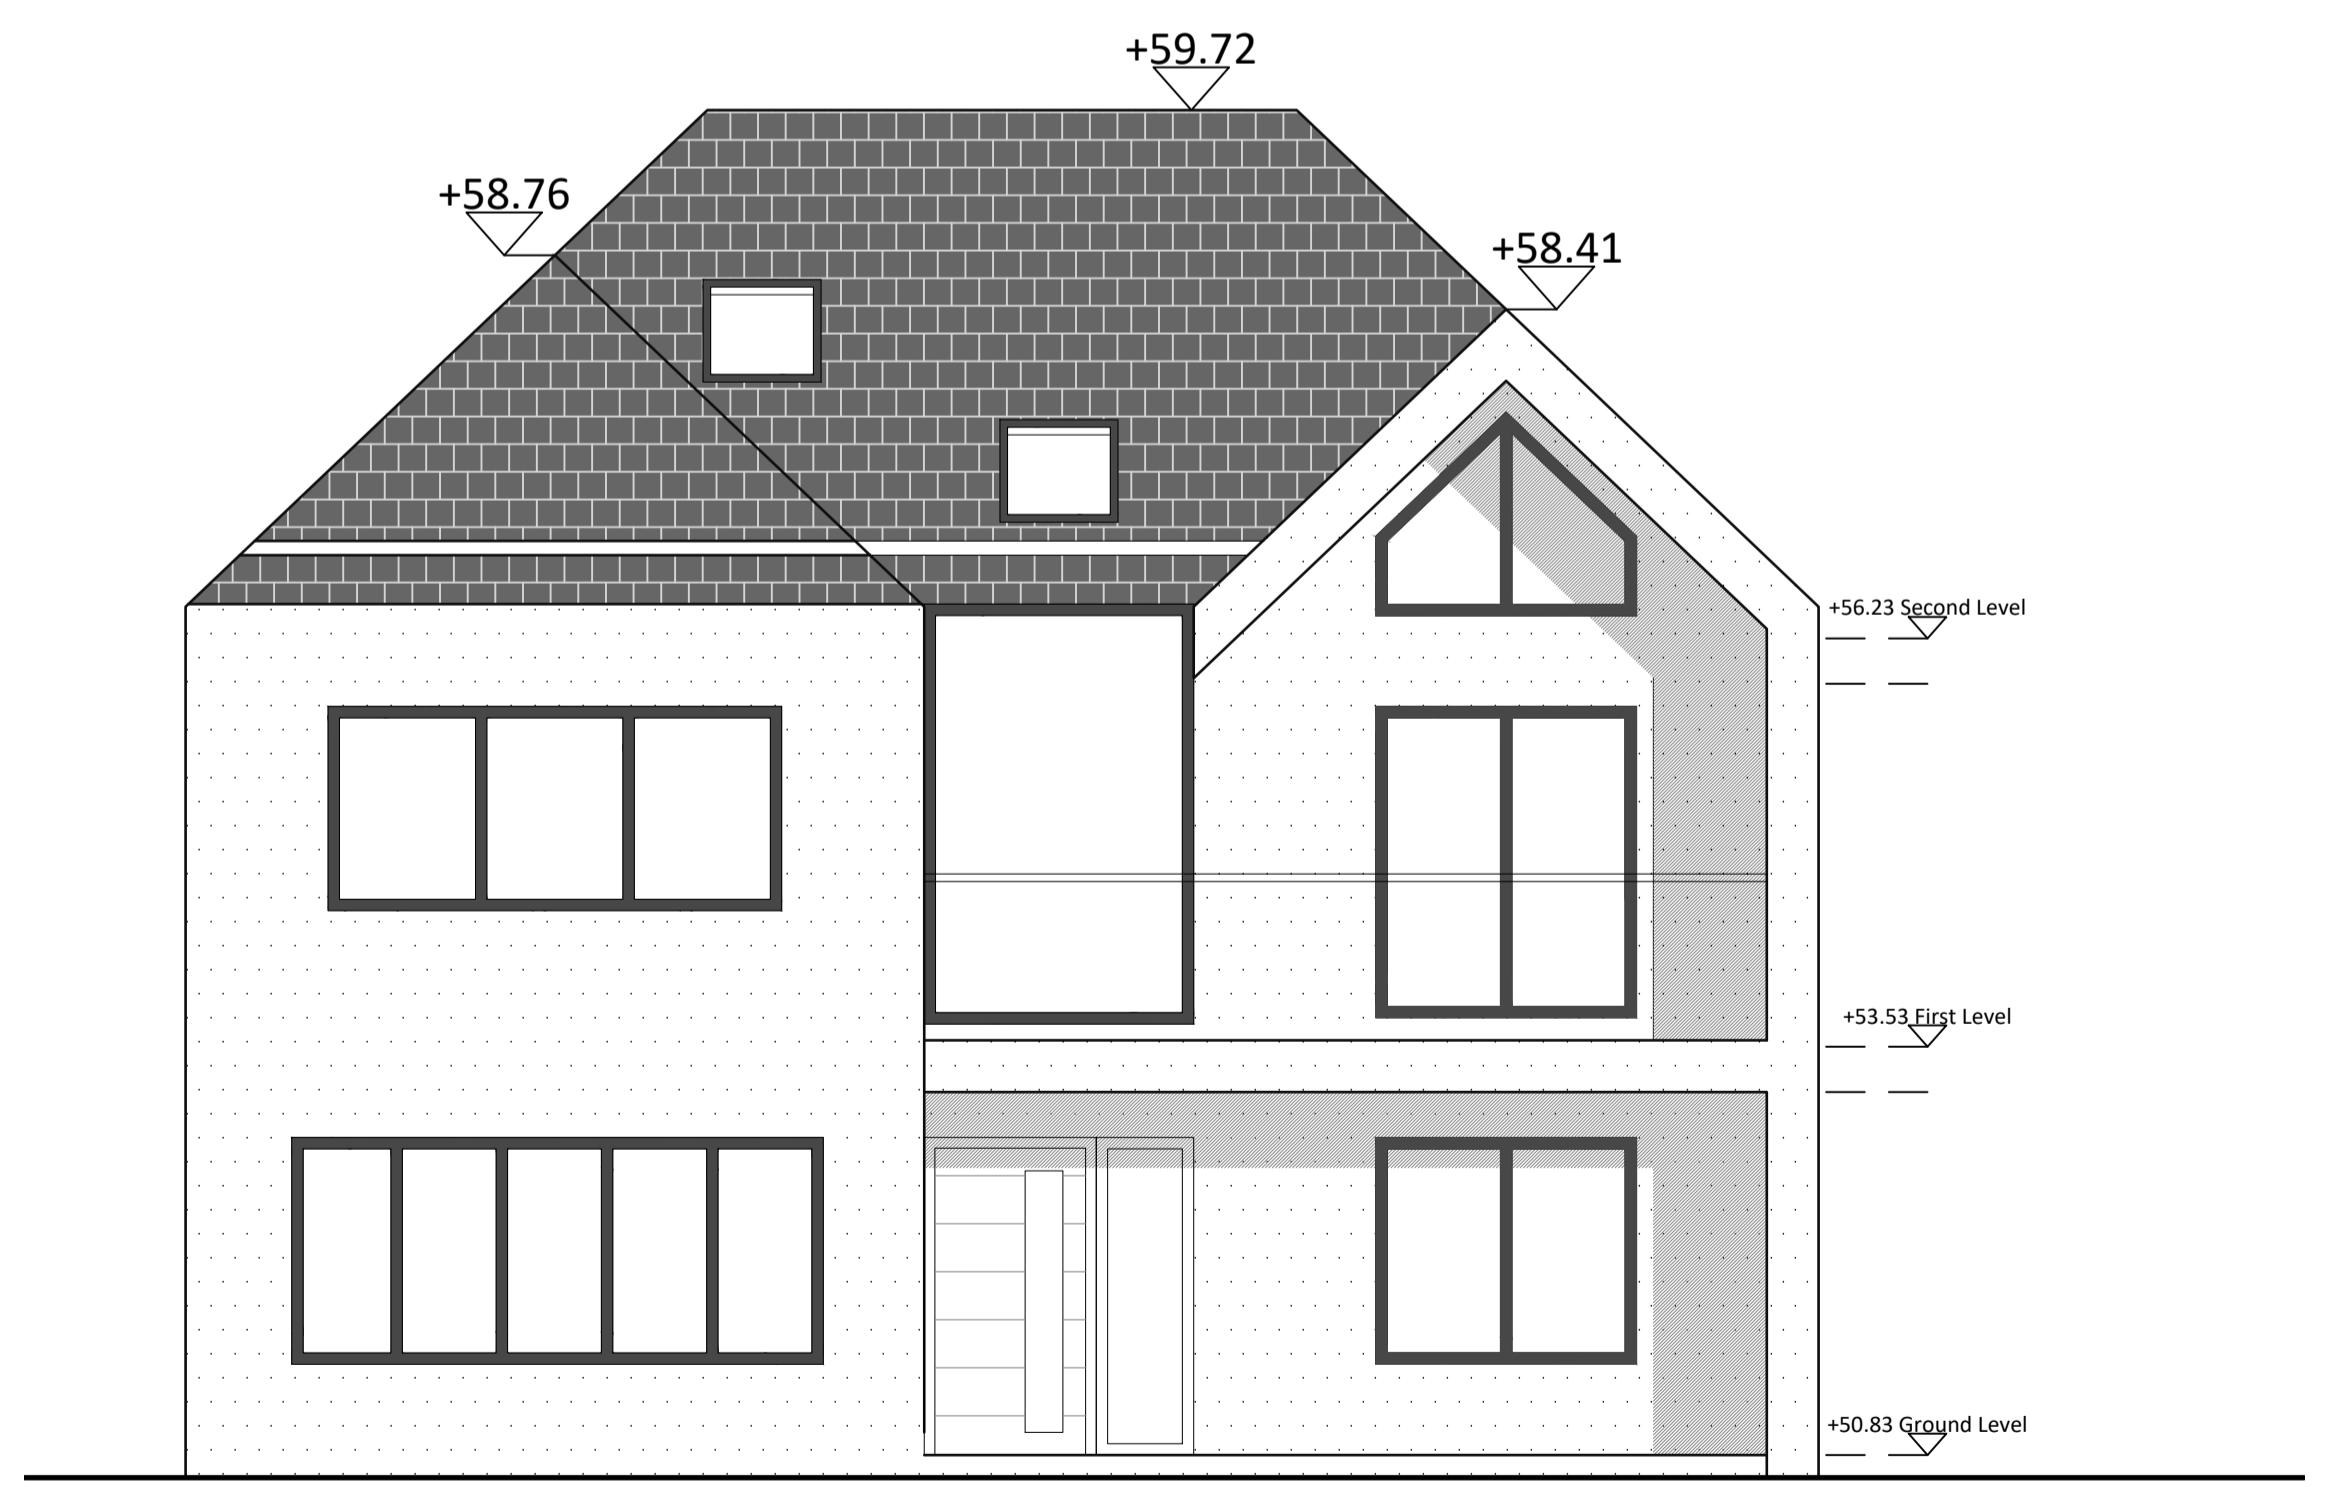

0 0.5 1.0 1.5 2.0 2.5 3.0m @1:50

1 Ashness Gardens
Greenford
Middlesex
UB6 0RL

Client Name:
Mr & Mrs Madlani

Project Address:
40 Vine Lane, Hillingdon
Middx, UB10 0BA

PLANNING

Drawing Title:
Proposed Front & Rear Elevations
House number 40

Job No: Dwg No: Rev: Scale: Drawn by:
14013 320 04 1:50 @A1 TSP