



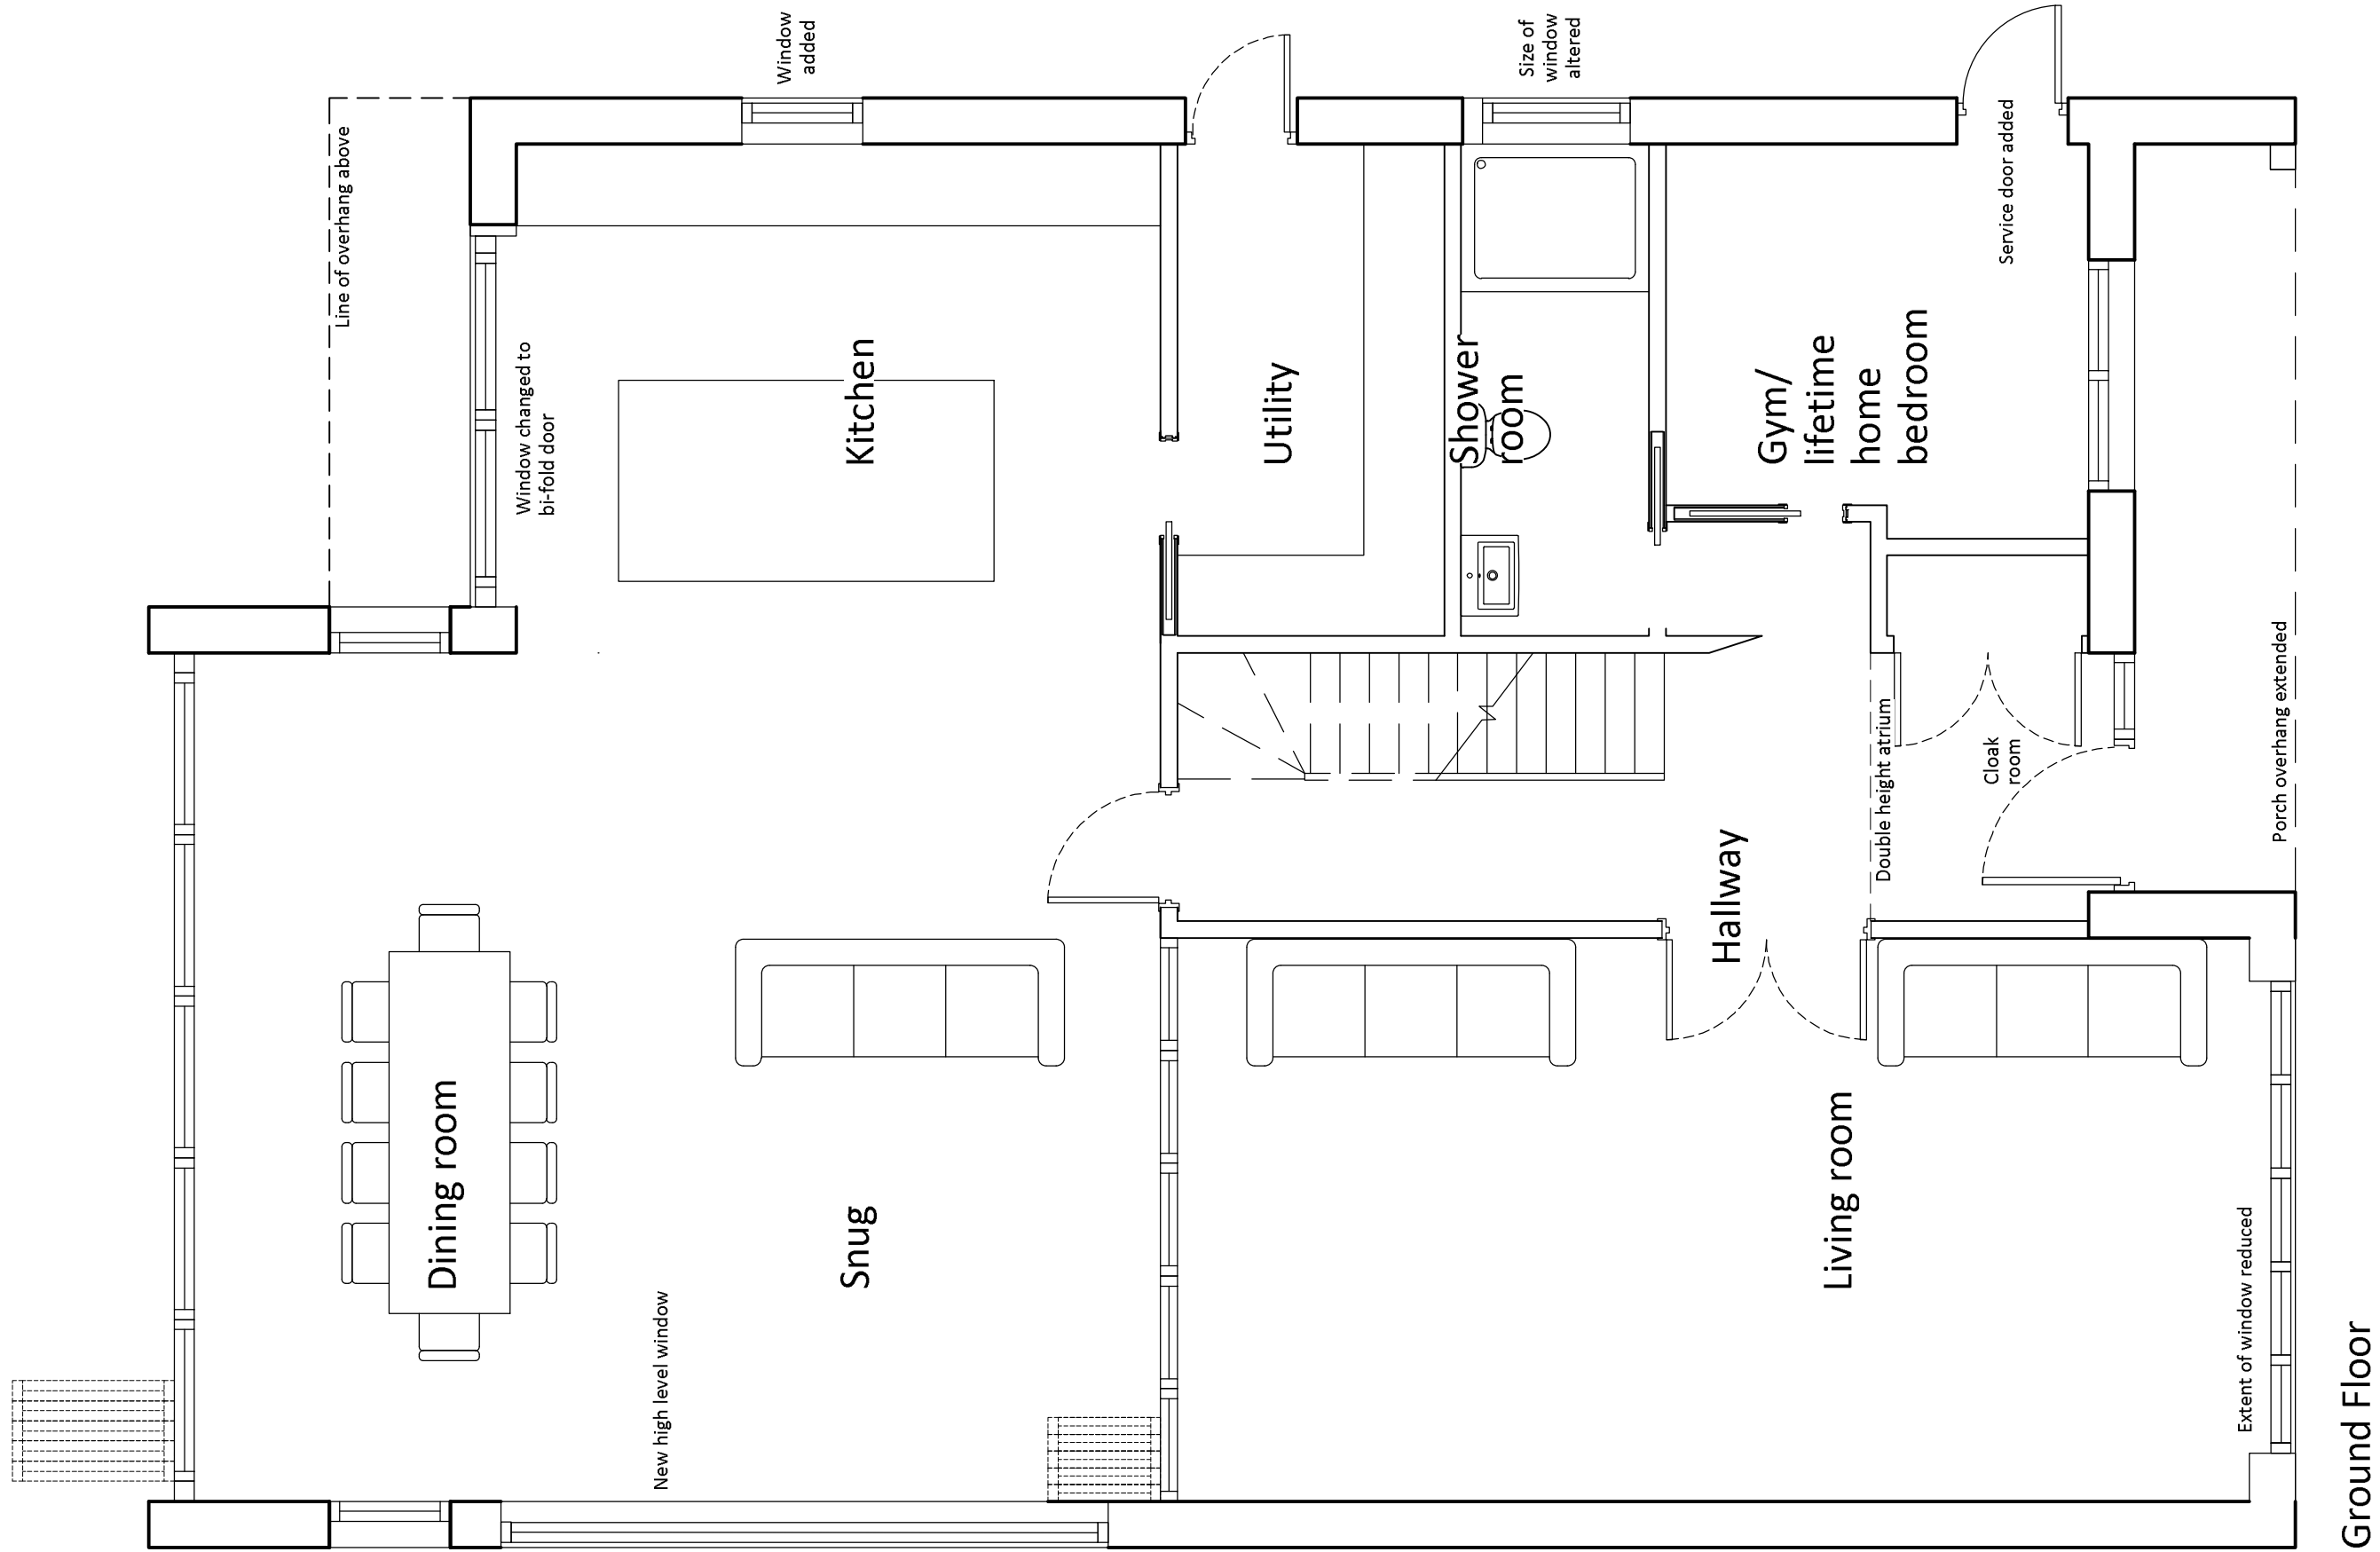


Ground Floor

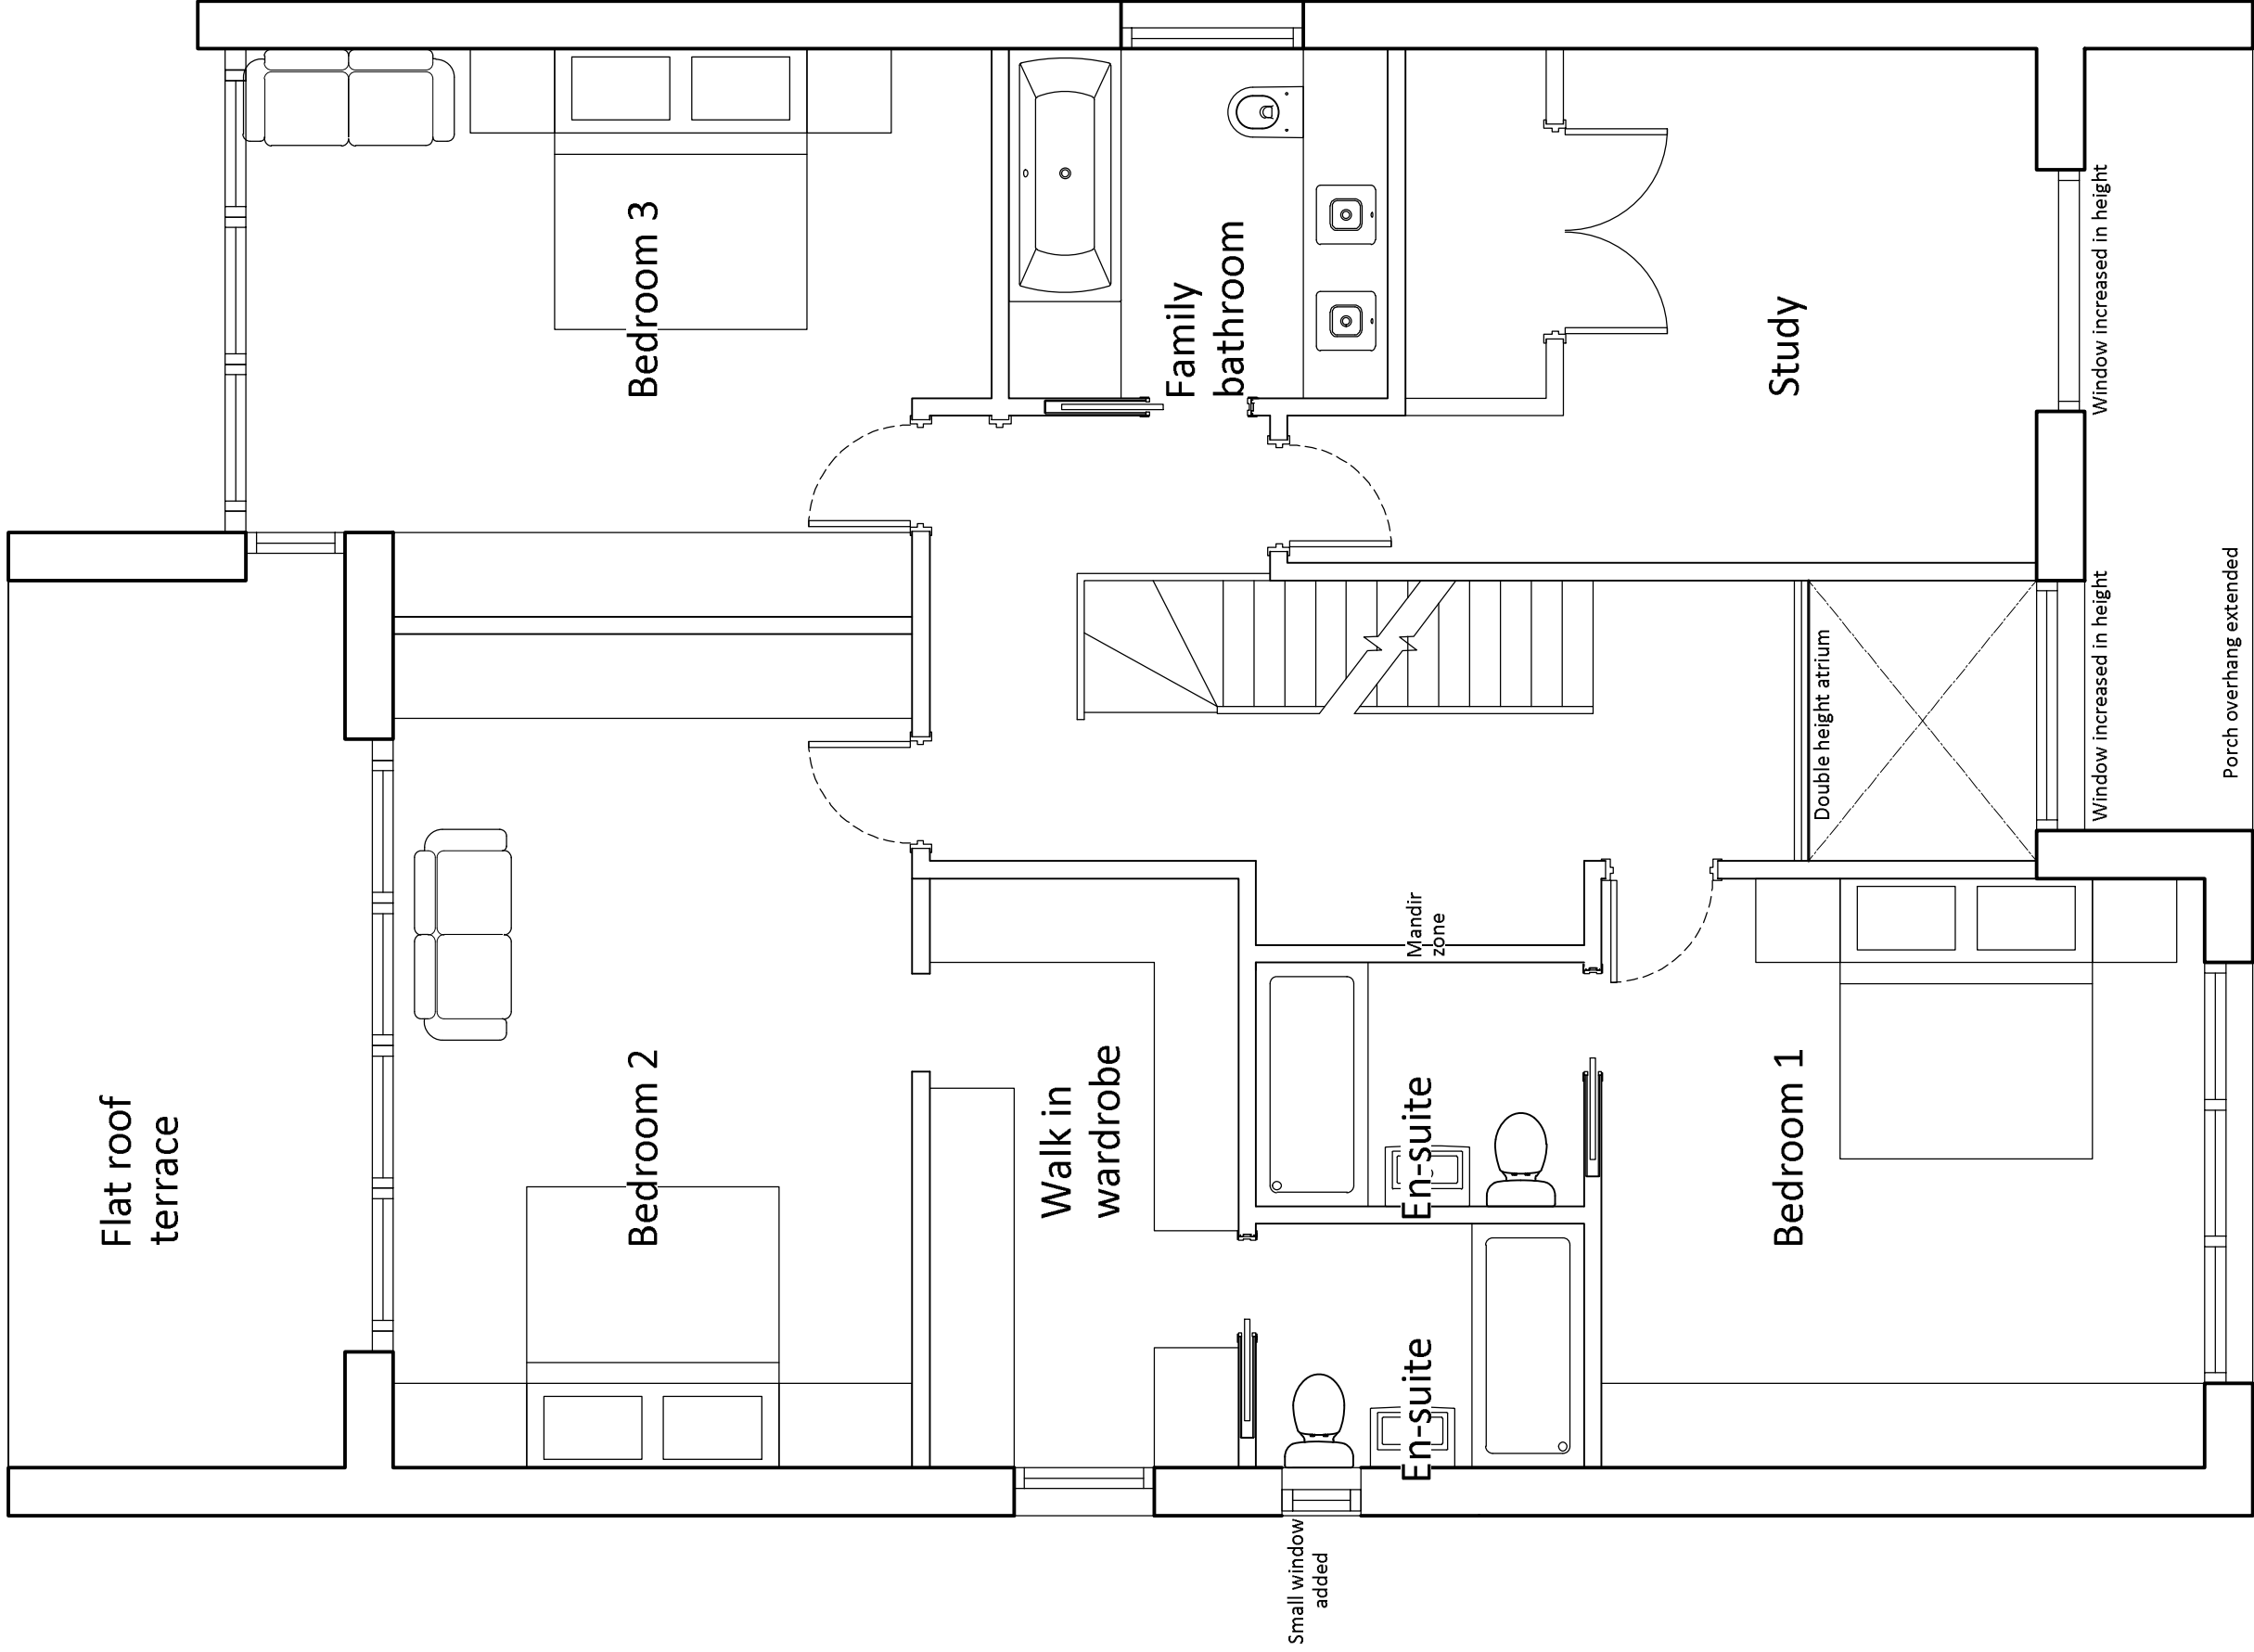

First Floor

Revision Issue:
Rev 01 - 21.04.19 - Planning
change

CDM Regulations:

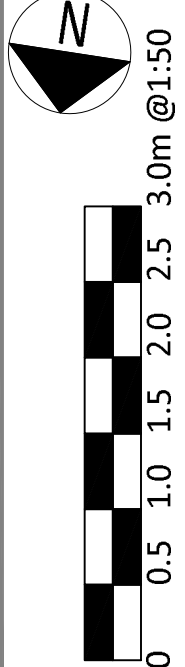

1 Ashness Gardens
Greenford
Middlesex
UB6 0RL

Client Name:
Mr & Mrs Madlani

Project Address:
40 Vine Lane, Hillingdon
Middx, UB10 0BA

PLANNING

Drawing Title:
Existing Ground & First Floor Plan
House number 40

Job No: 14013
Dwg No: 230
Rev: 00
Scale: 1:50 @A1
Drawn by: TSP