
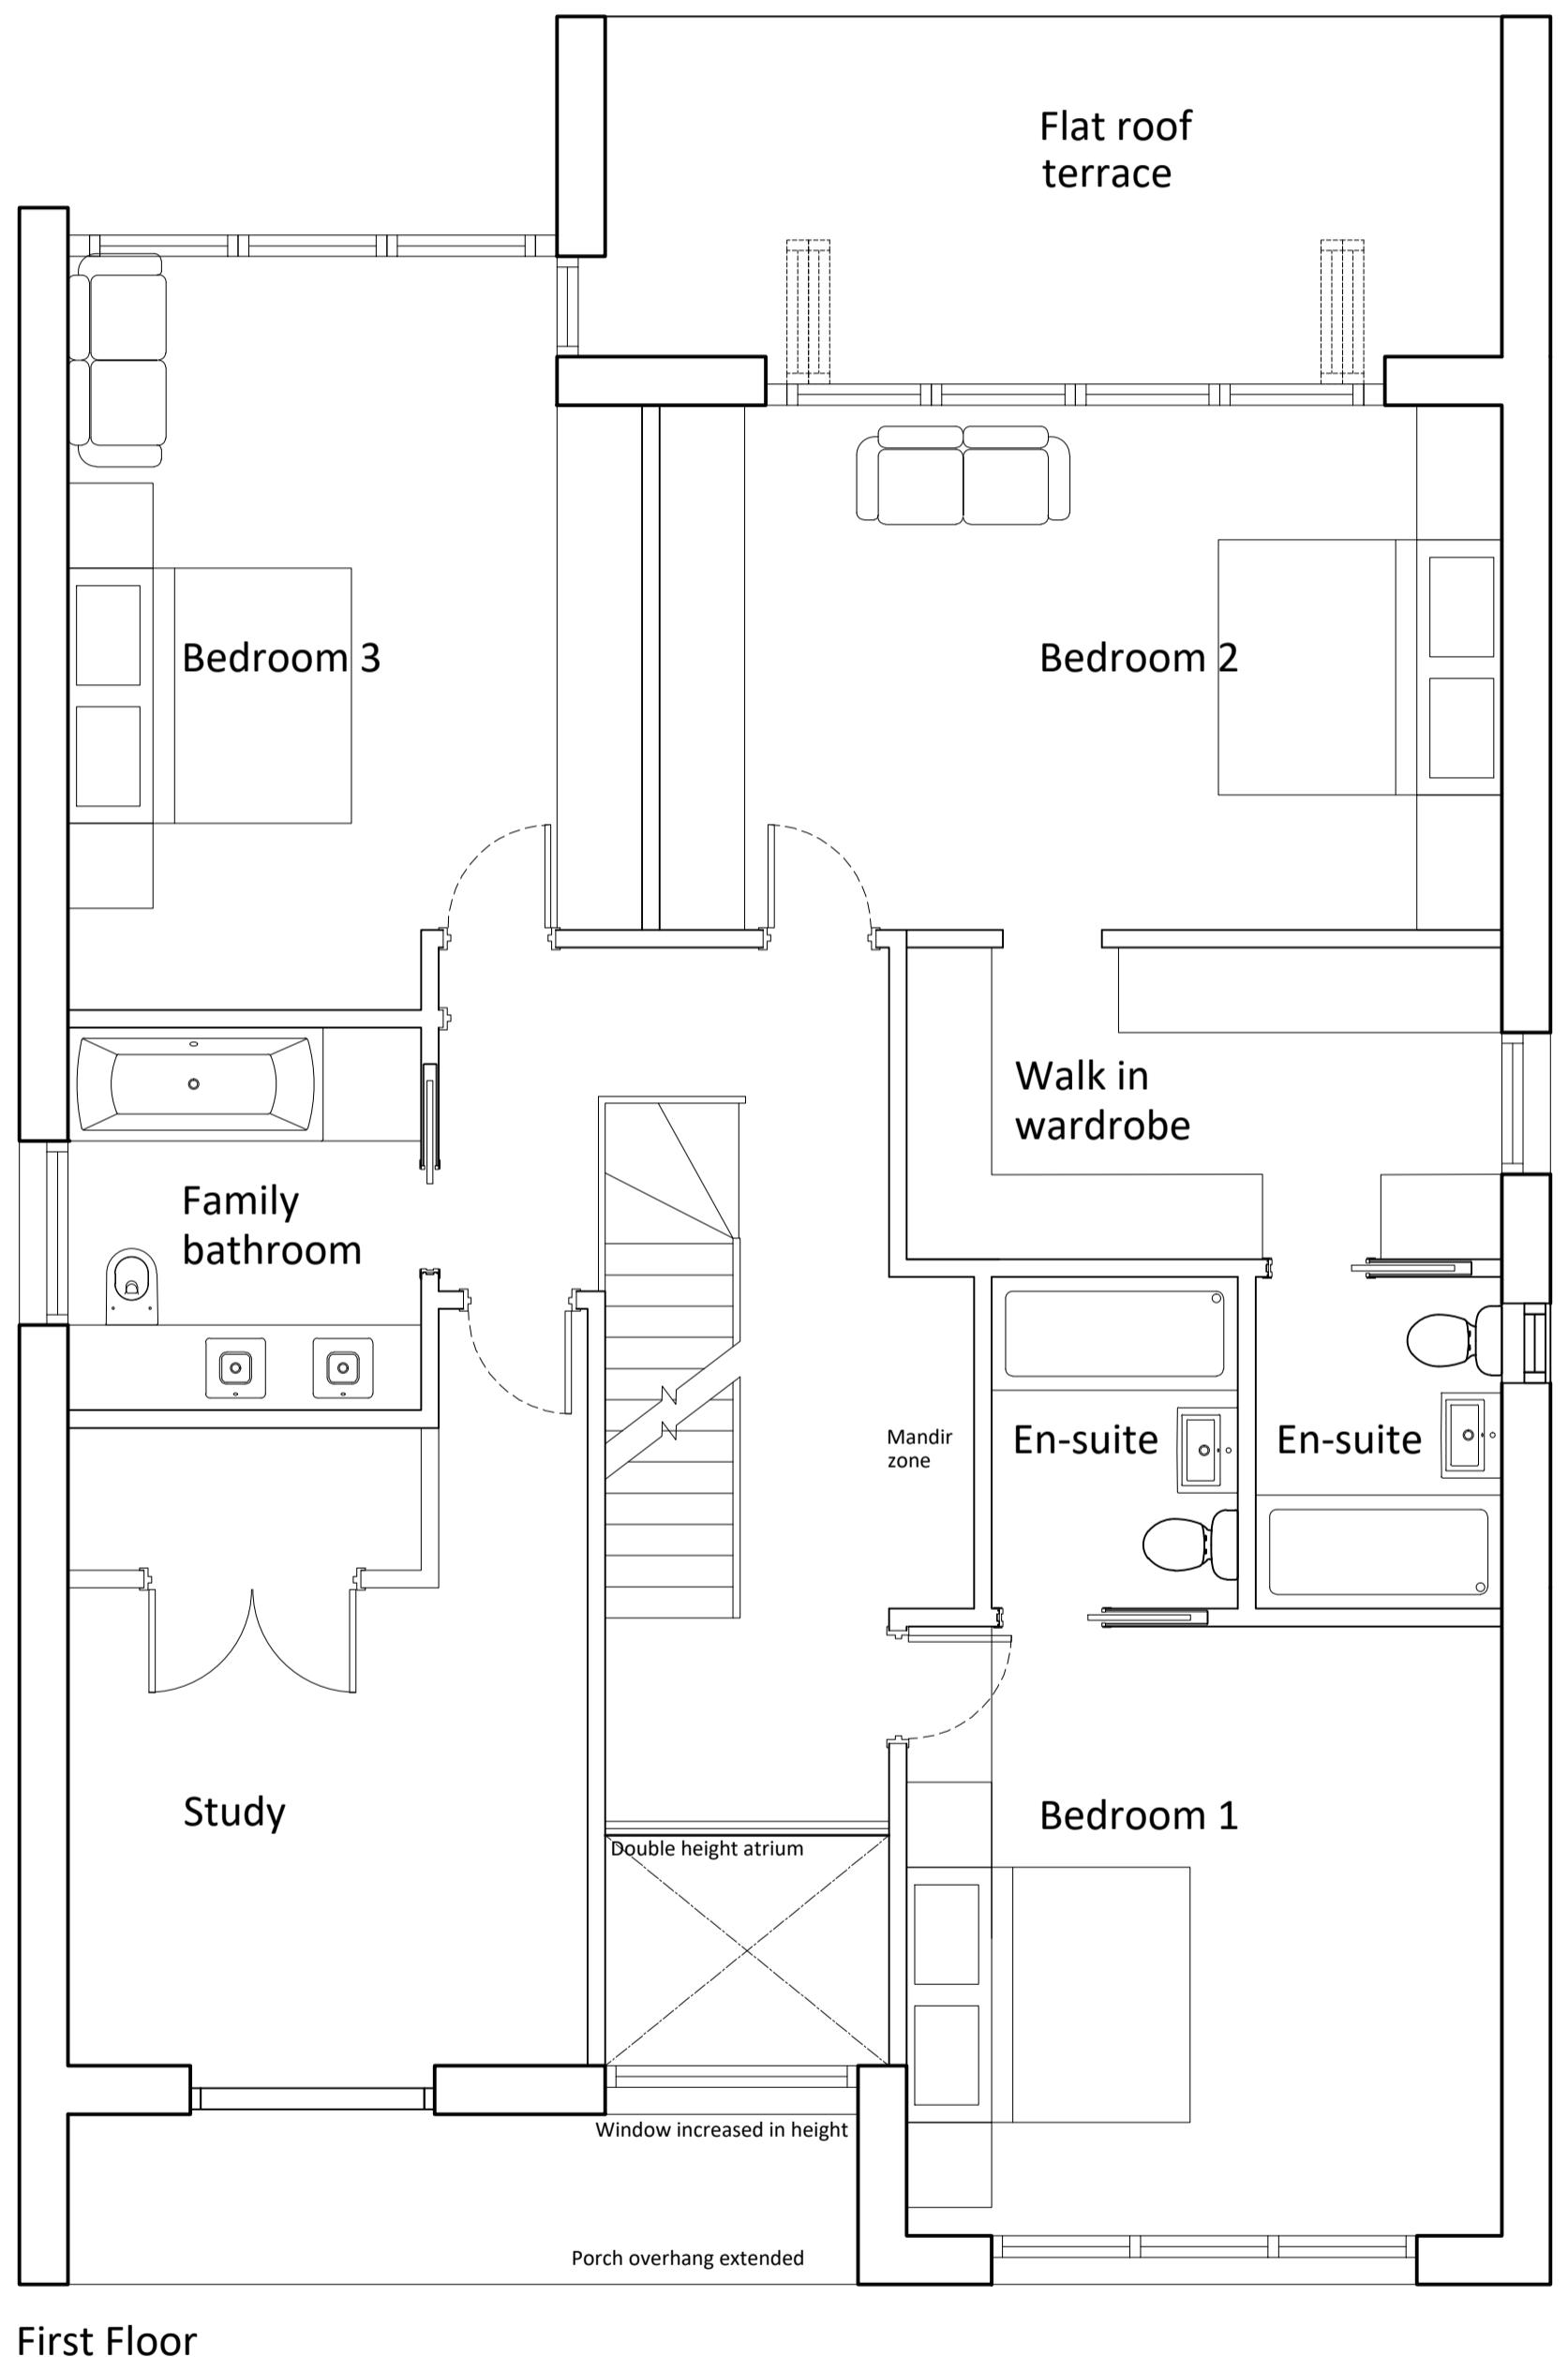


Revision Issue:

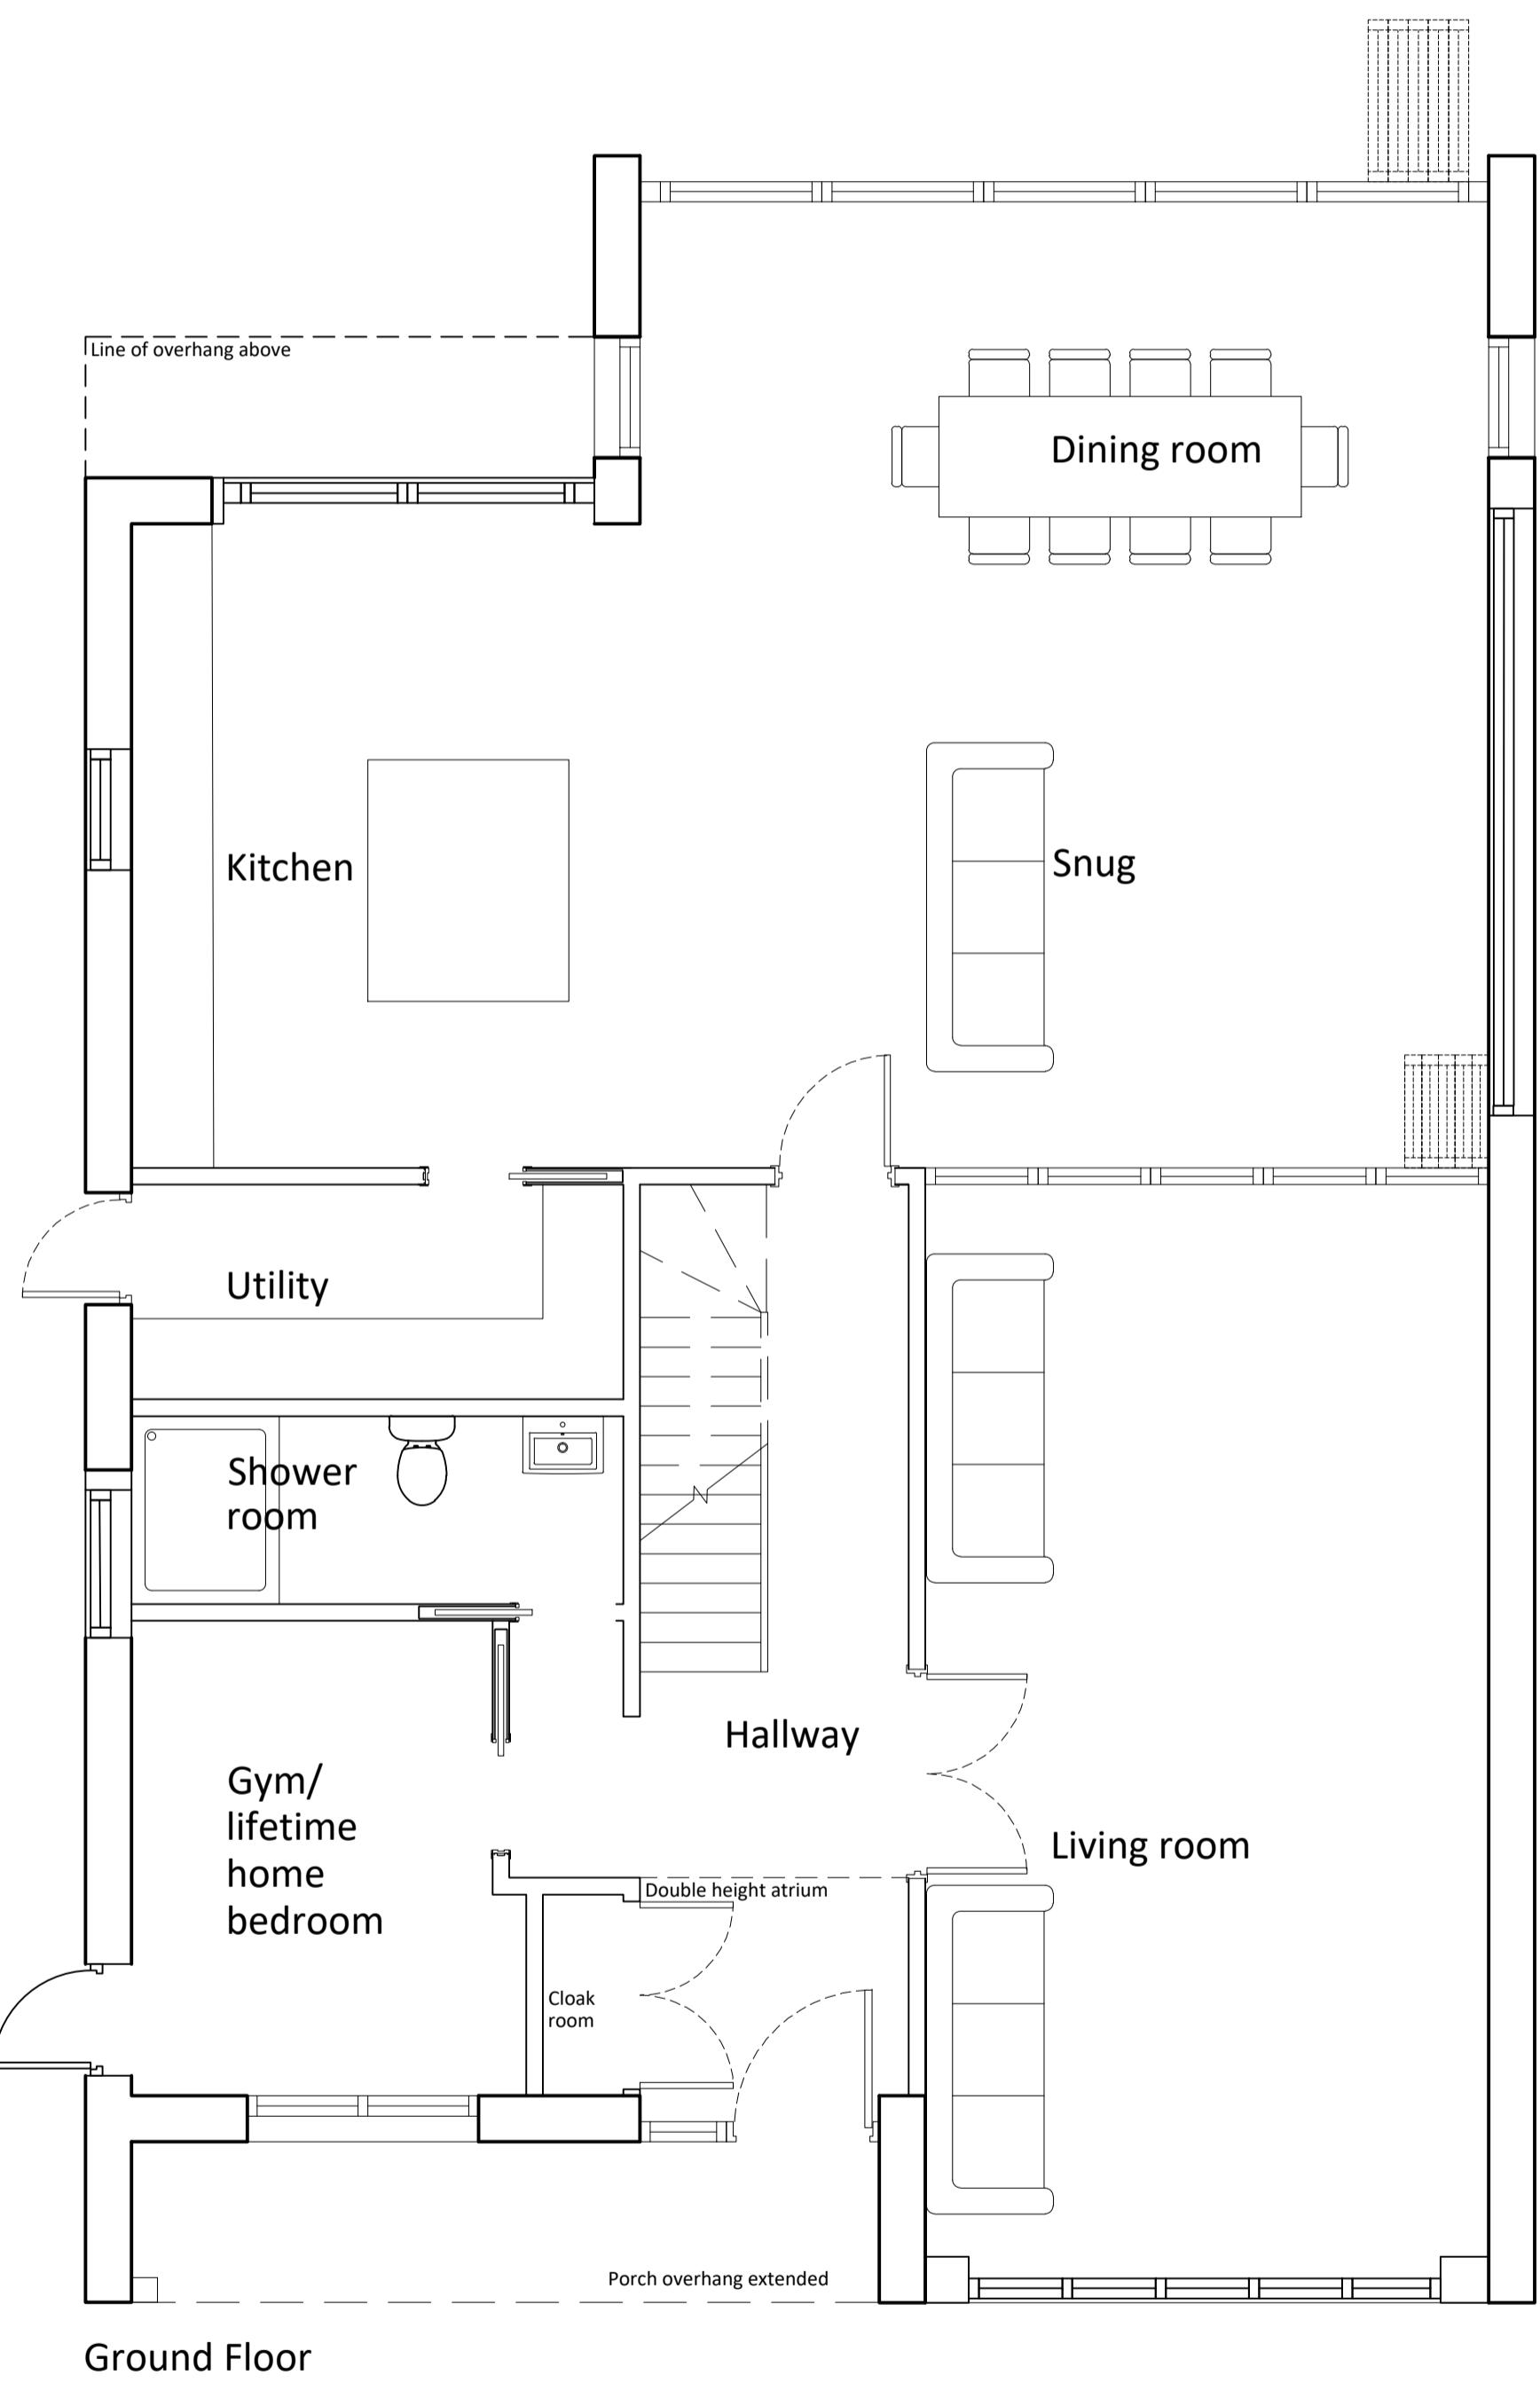

CDM Regulations:

0 0.5 1.0 1.5 2.0 2.5 3.0m @1:50

1 Ashness Gardens  
Greenford  
Middlesex  
UB6 0RL

Client Name:  
Mr & Mrs Madlani

Project Address:  
40A Vine Lane, Hillingdon  
Middx, UB10 0BA

## PLANNING

Drawing Title:  
Existing Ground & First Floor Plan  
House number 40A

Job No: Dwg No: Rev: Scale: Drawn by:  
14013 222e 00 1:50 @A1 TSP