

Revision Issue:

CDM Regulations:

Client Name:
Mr & Mrs Madlani

Project Address:
40A Vine Lane, Hillingdon
Middx, UB10 0BA

PLANNING

Drawing Title:
Existing Front & Rear Elevations
House number 40A

Job No: Dwg No: Rev: Scale: Drawn by:
14013 322e 00 1:50 @A1 TSP

Do not scale from this drawing. Copyright is the property of Formed Architects & Designers (UK) Ltd. All dimensions to be checked before work commences, any discrepancies to be reported to the Architect




Silva Timber - Fraké Noir Boards



Blue engineering brick - band
below DPC




Roof tiles - Etex Exteriors Eternit
thрутонe Slate Blueblack

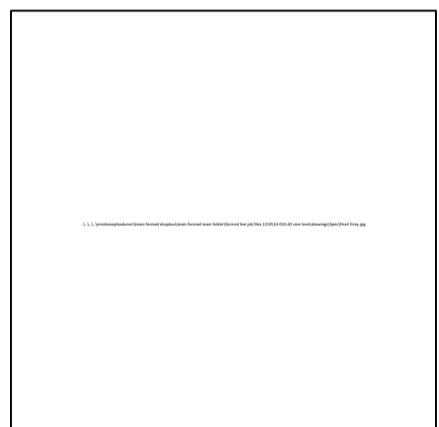


Main walls &
feature bands -
Weber pearl grey
render



Window frame
RAL 7012/7016

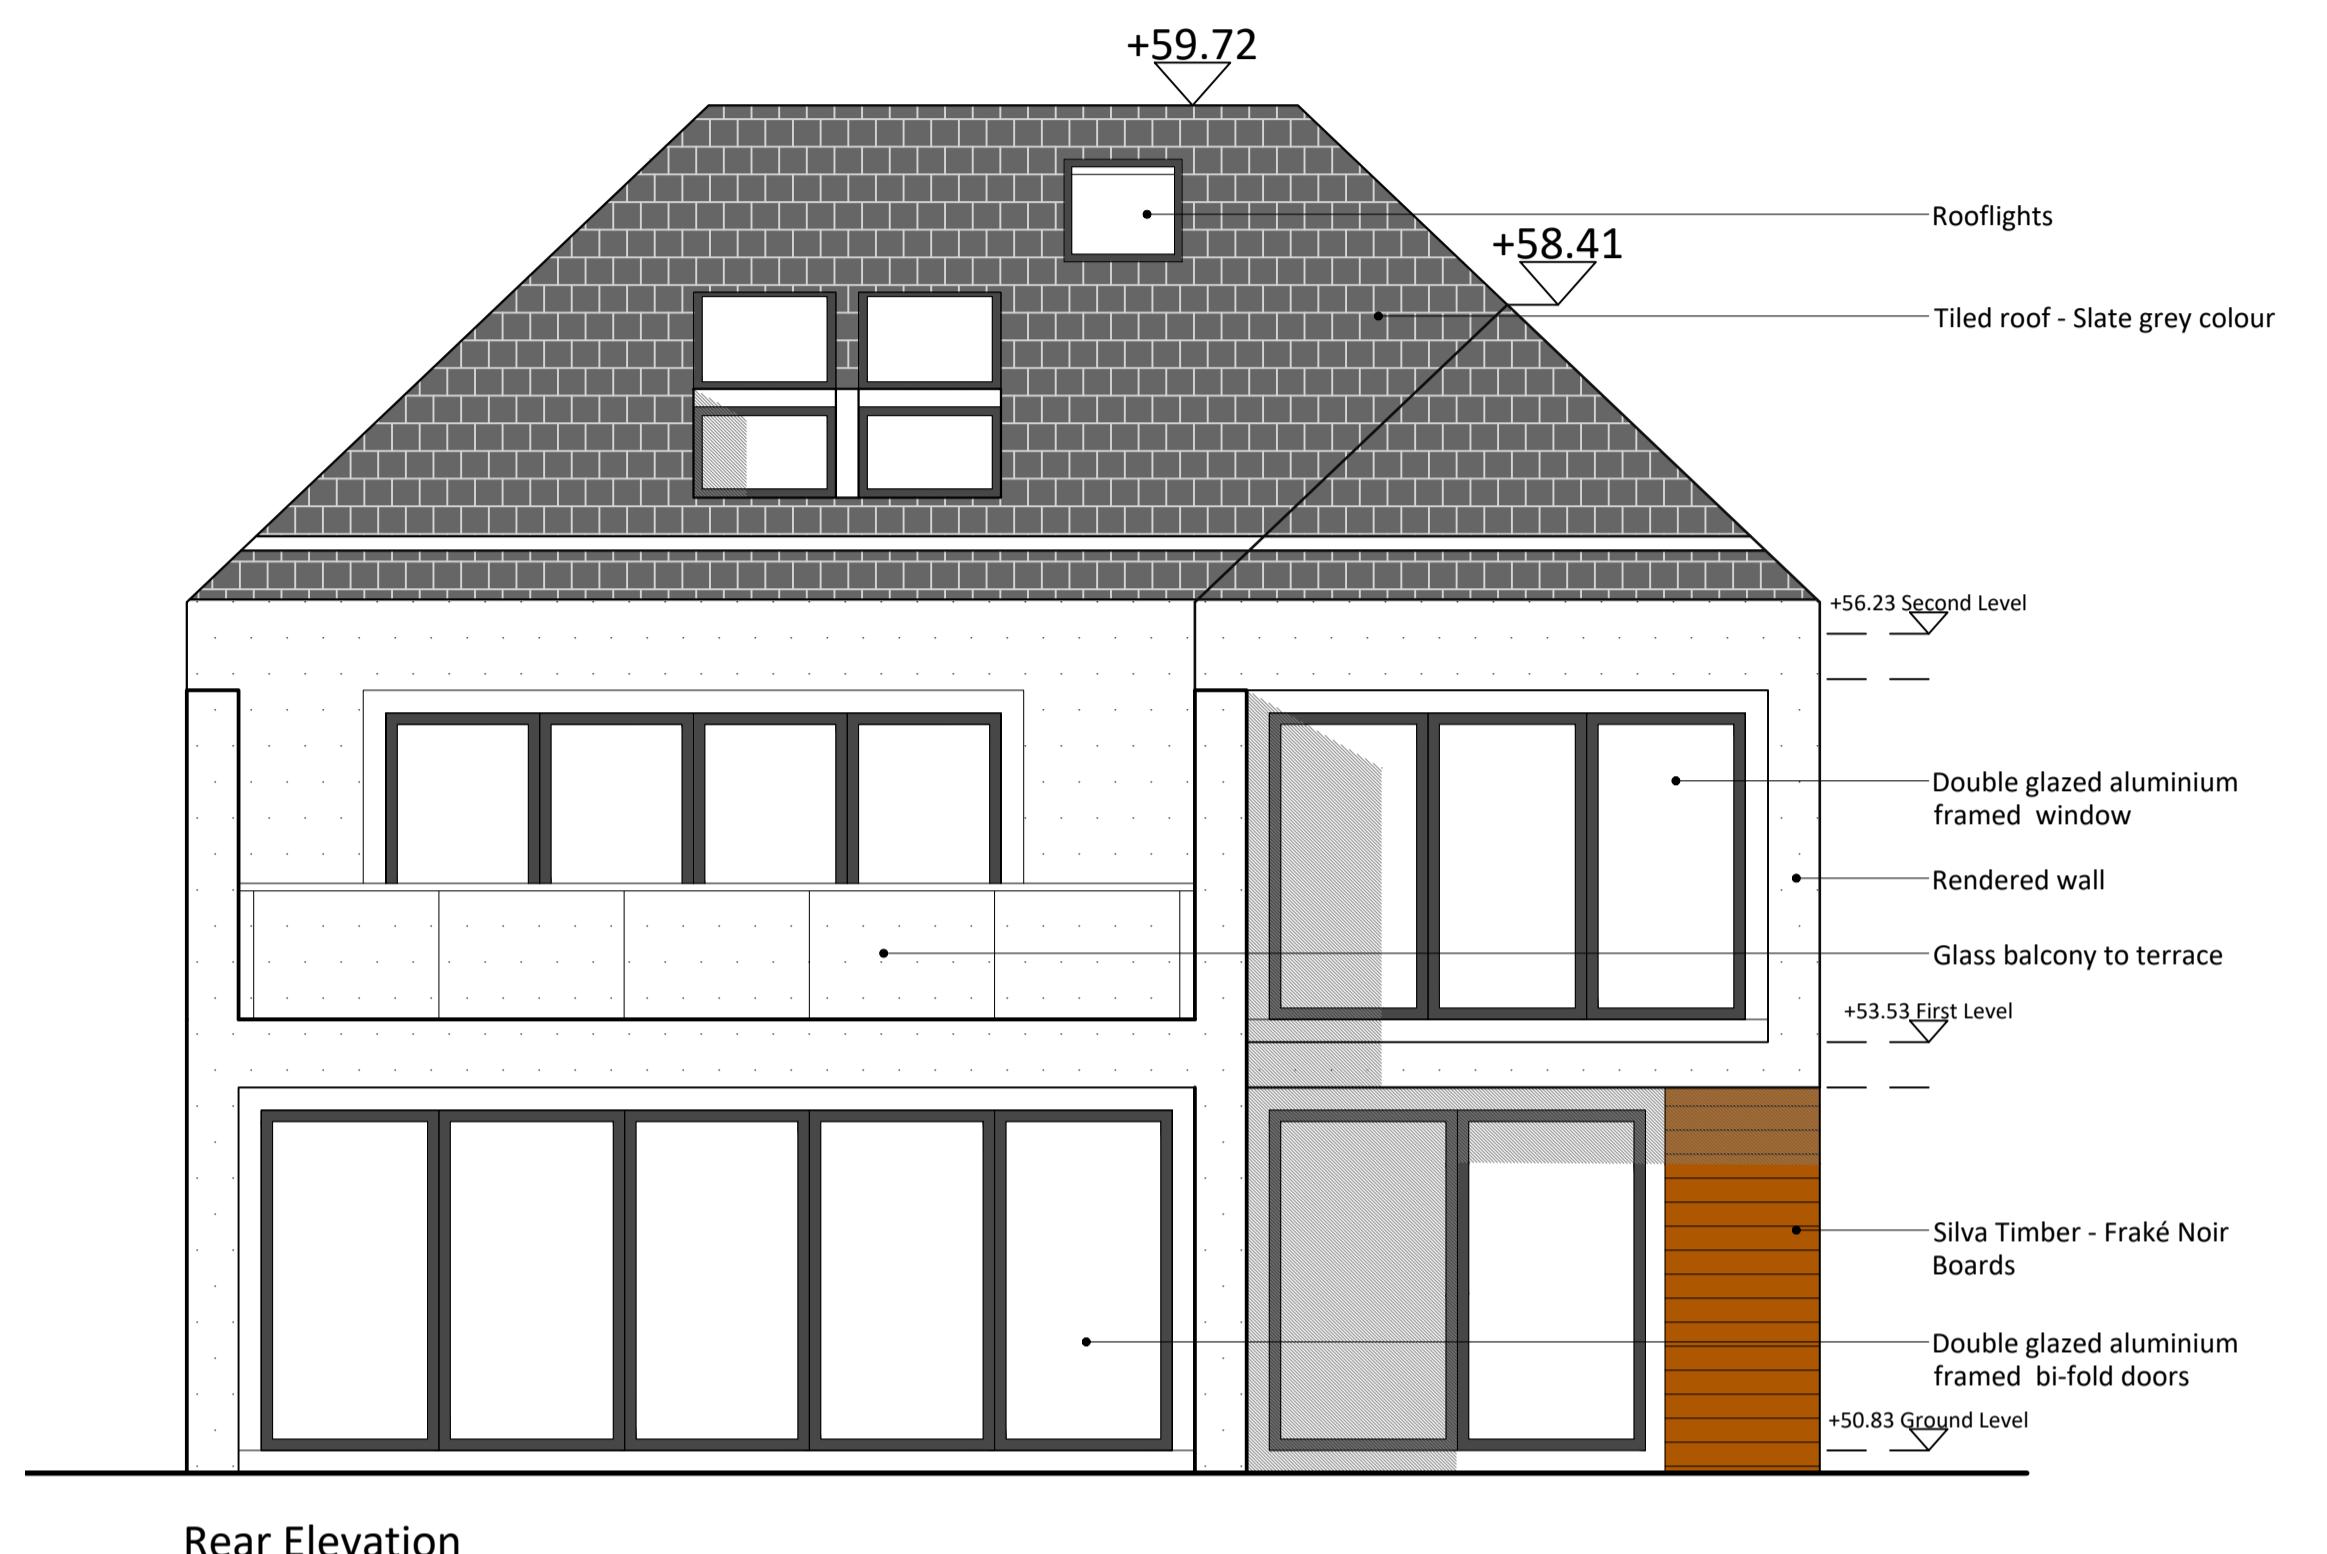

Rear Elevation

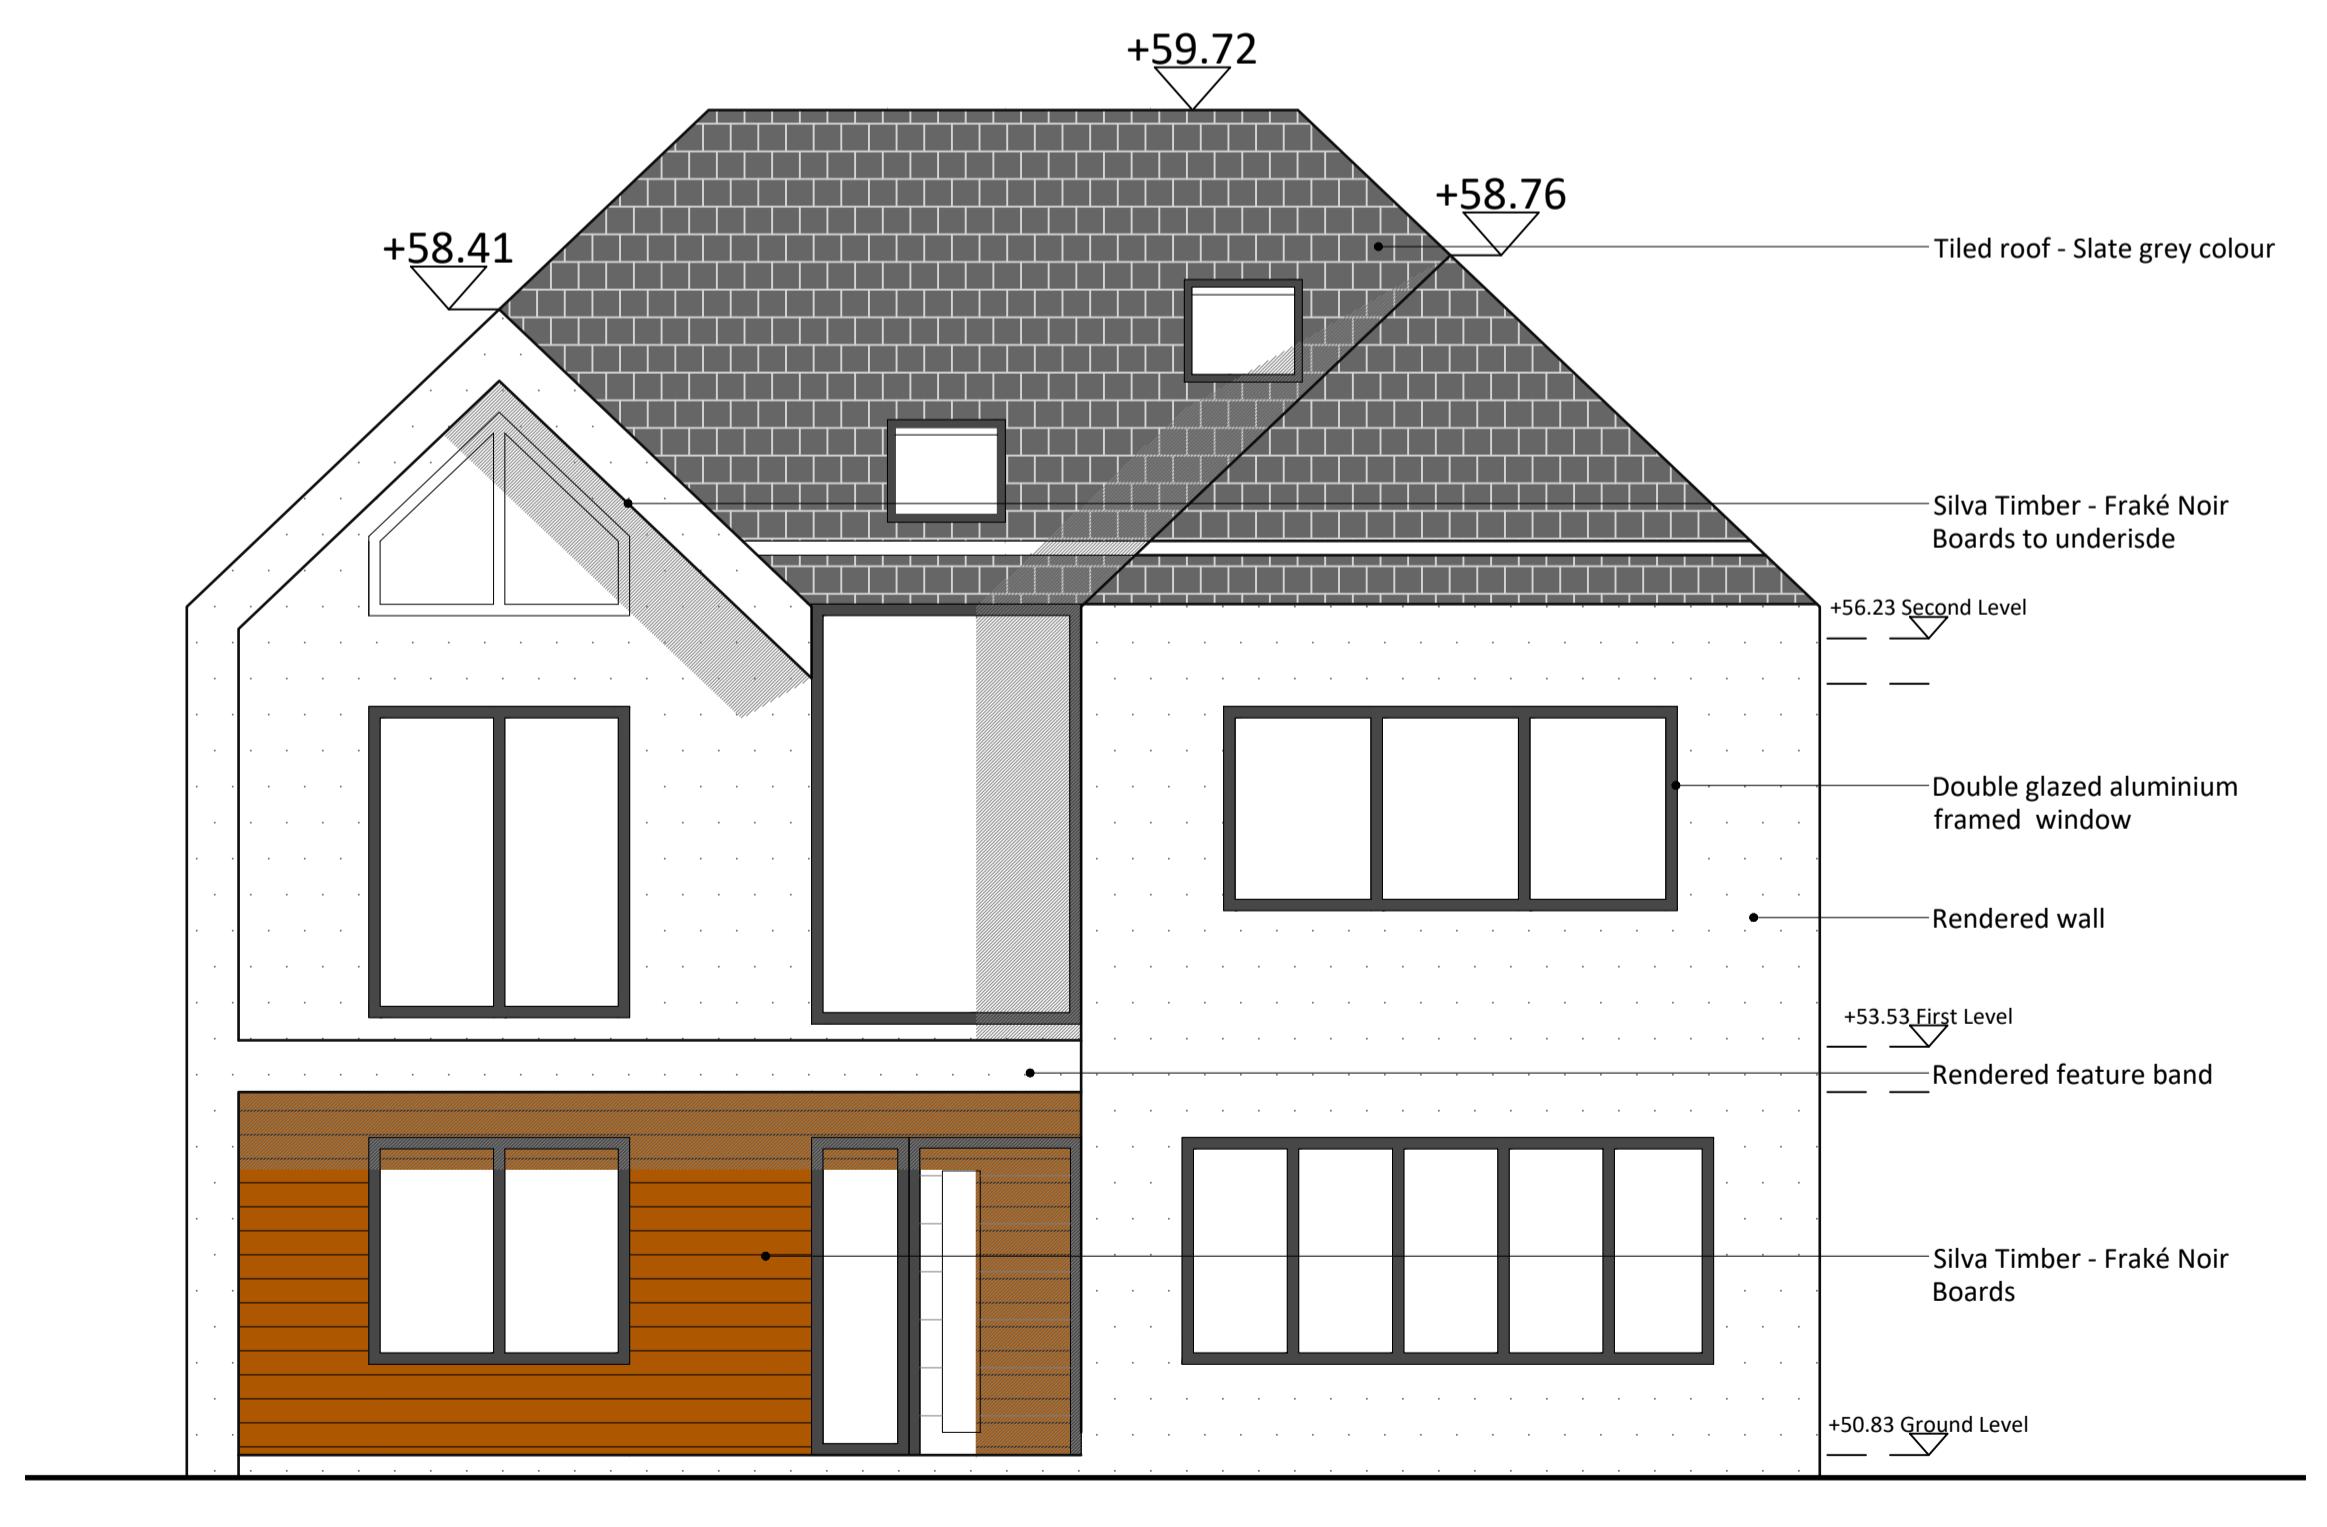

Front Elevation