





Rear Elevation

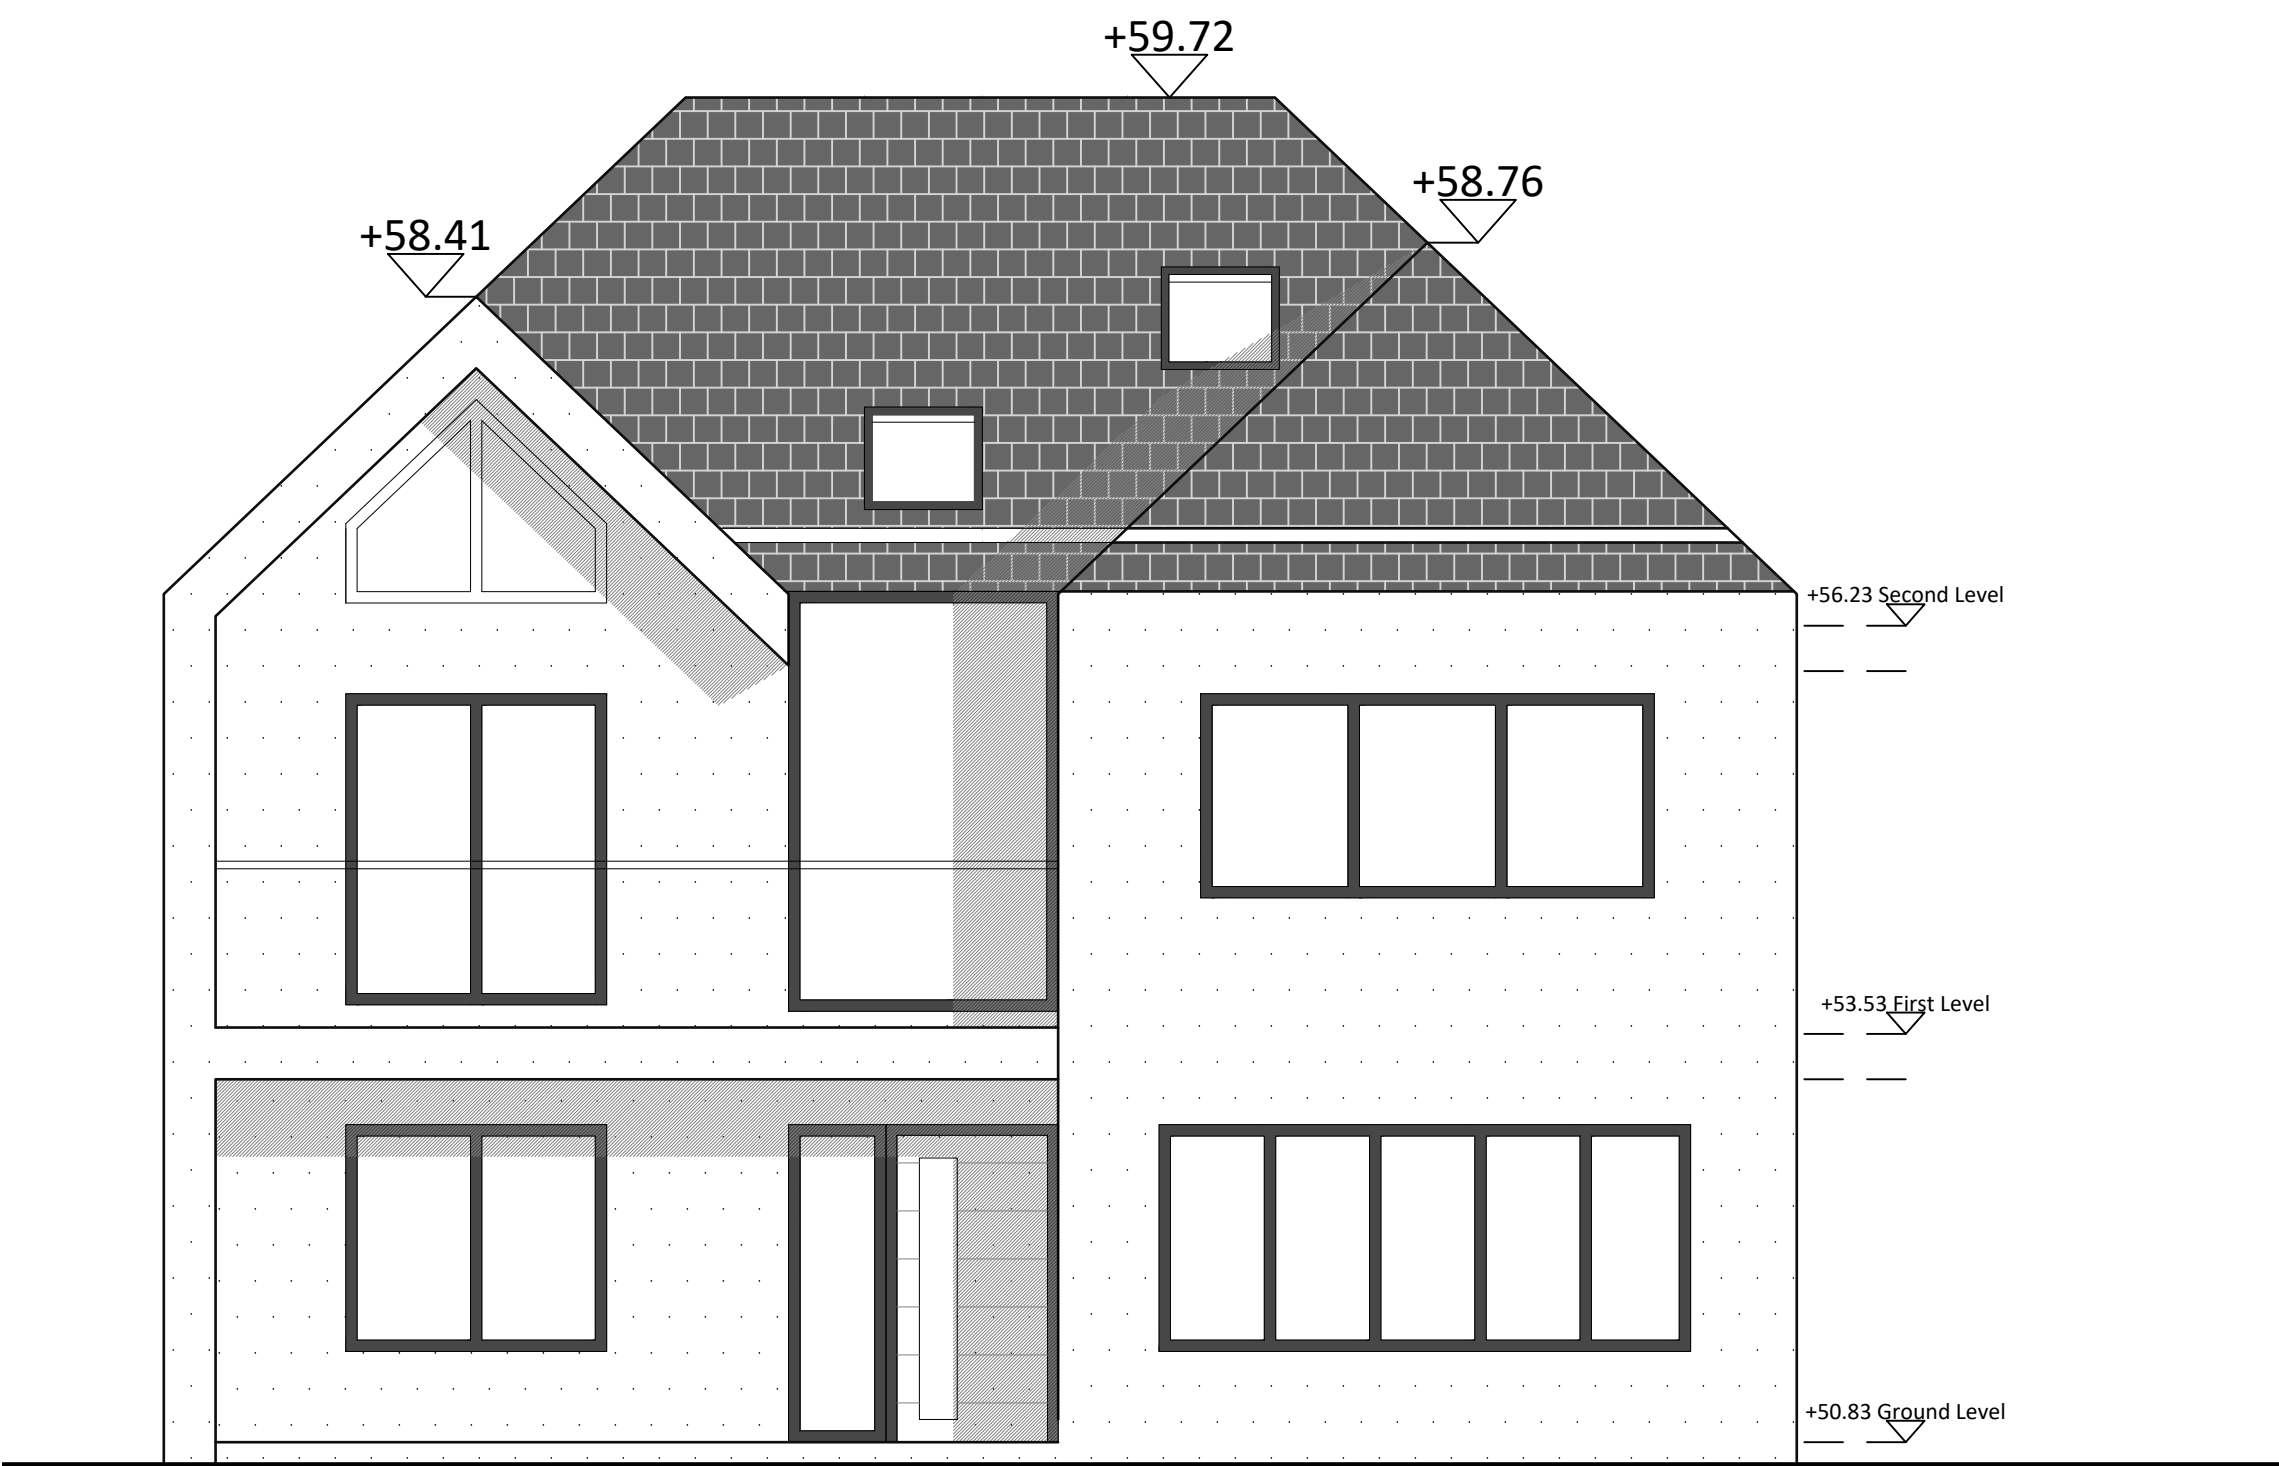

Front Elevation

Revision Issue:

CDM Regulations:

 

1 Ashness Gardens  
Greenford  
Middlesex  
UB6 0RL

Client Name:  
Mr & Mrs Madlani

Project Address:  
40 Vine Lane, Hillingdon  
Middx, UB10 0BA

PLANNING

Drawing Title:  
Proposed Front & Rear Elevations  
House number 40A

|         |         |      |          |           |
|---------|---------|------|----------|-----------|
| Job No: | Dwg No: | Rev: | Scale:   | Drawn by: |
| 14013   | 322     | 05   | 1:50 @A1 | TSP       |

Do not scale from this drawing. Copyright is the property of Formed Architects & Designers (UK) Ltd. All dimensions to be checked before work commences, any discrepancies to be reported to the Architect