


PART REAR ELEVATION


brown roof plain tiles

mixed stock brickwork

white windows

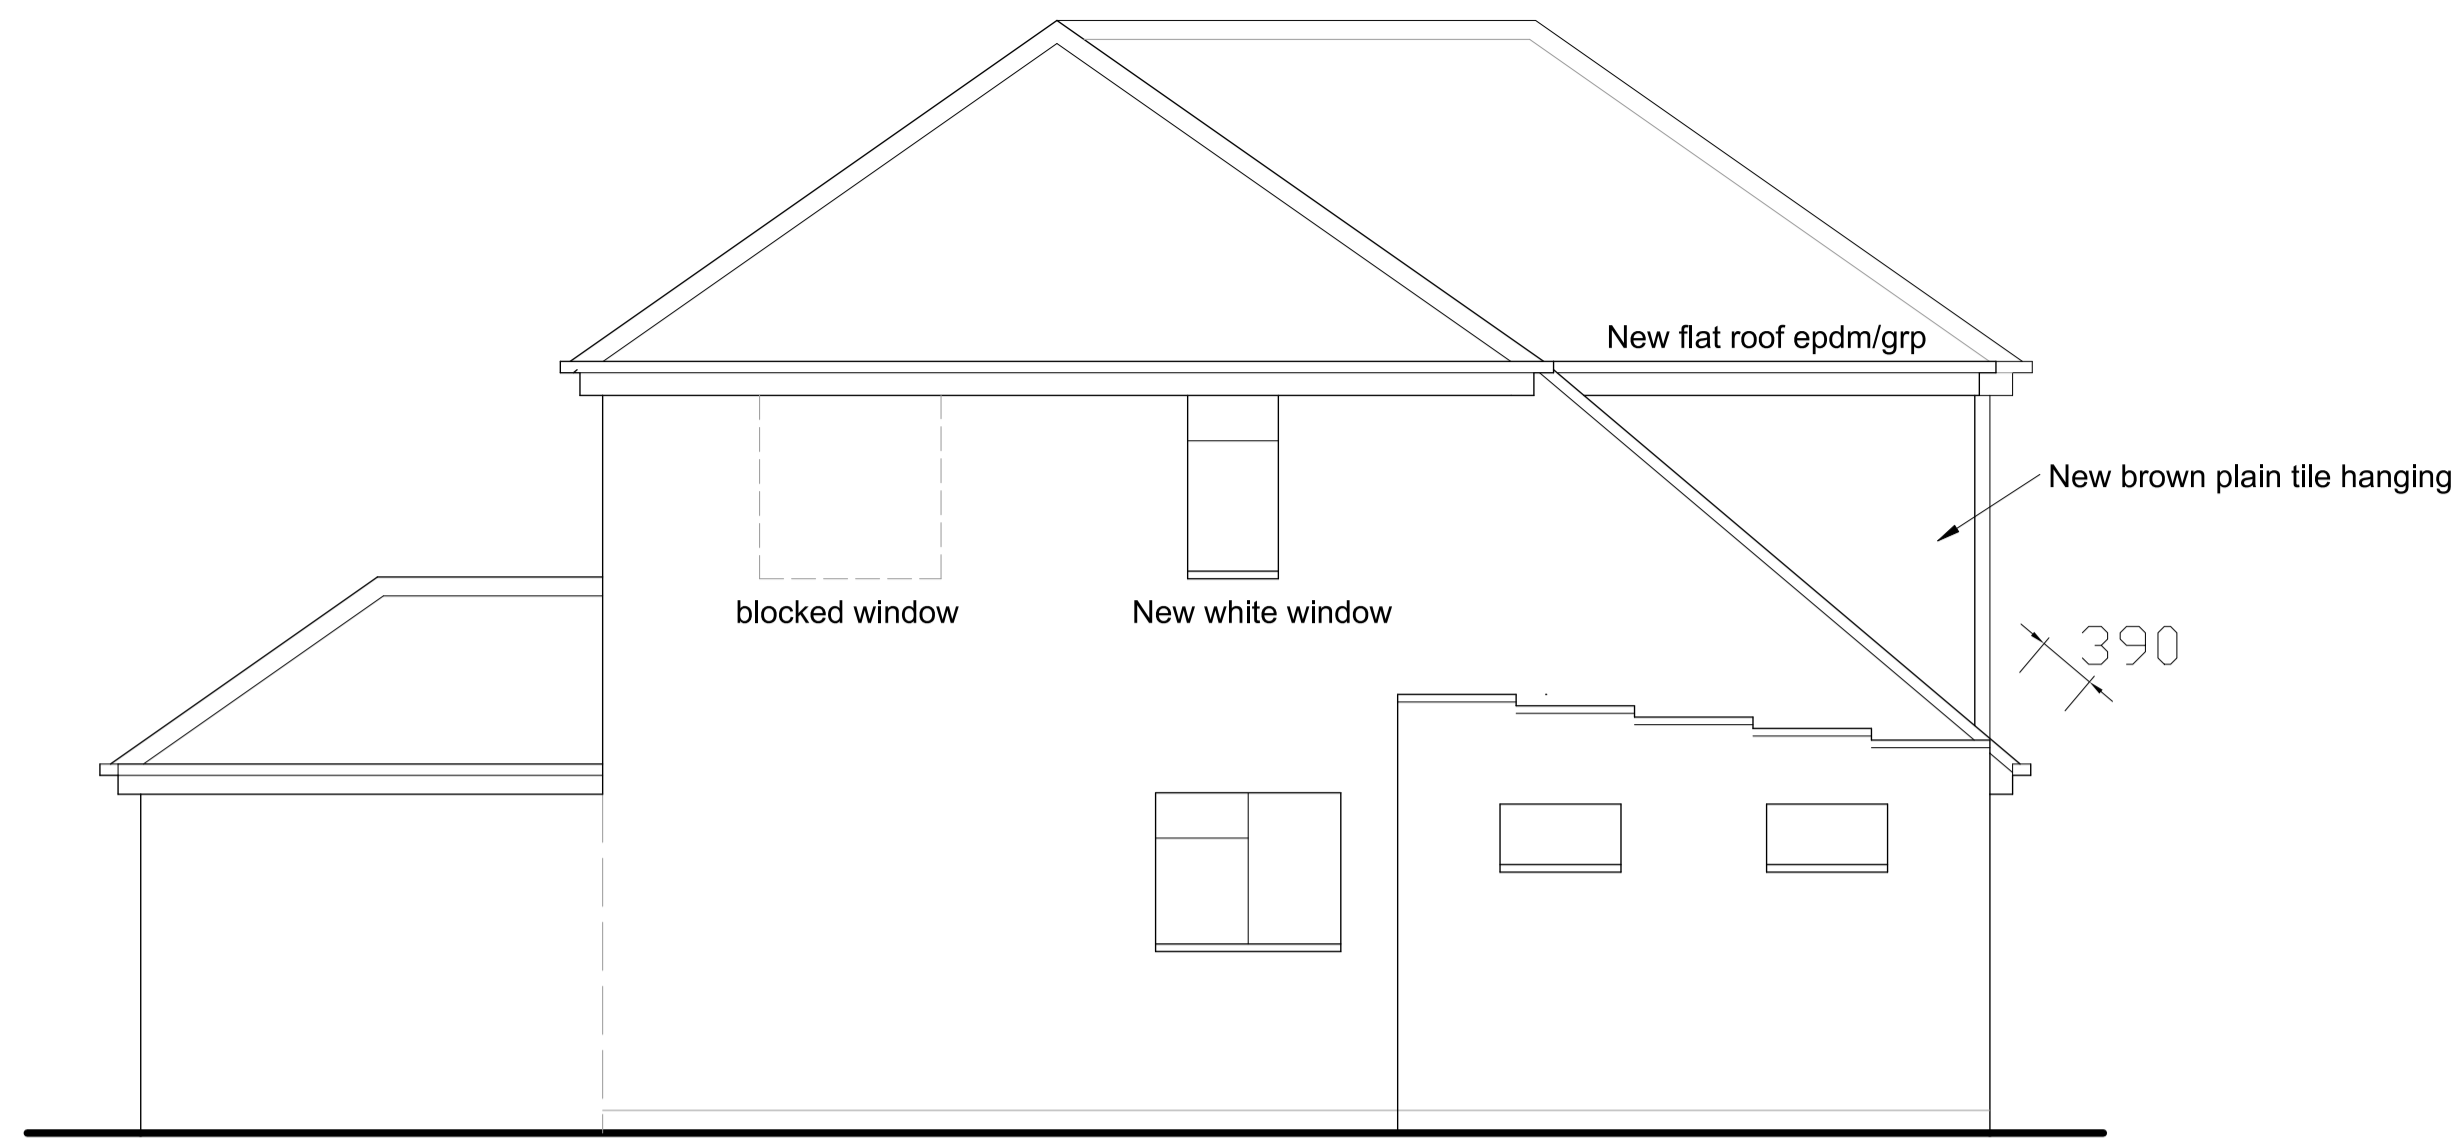


SIDE ELEVATION

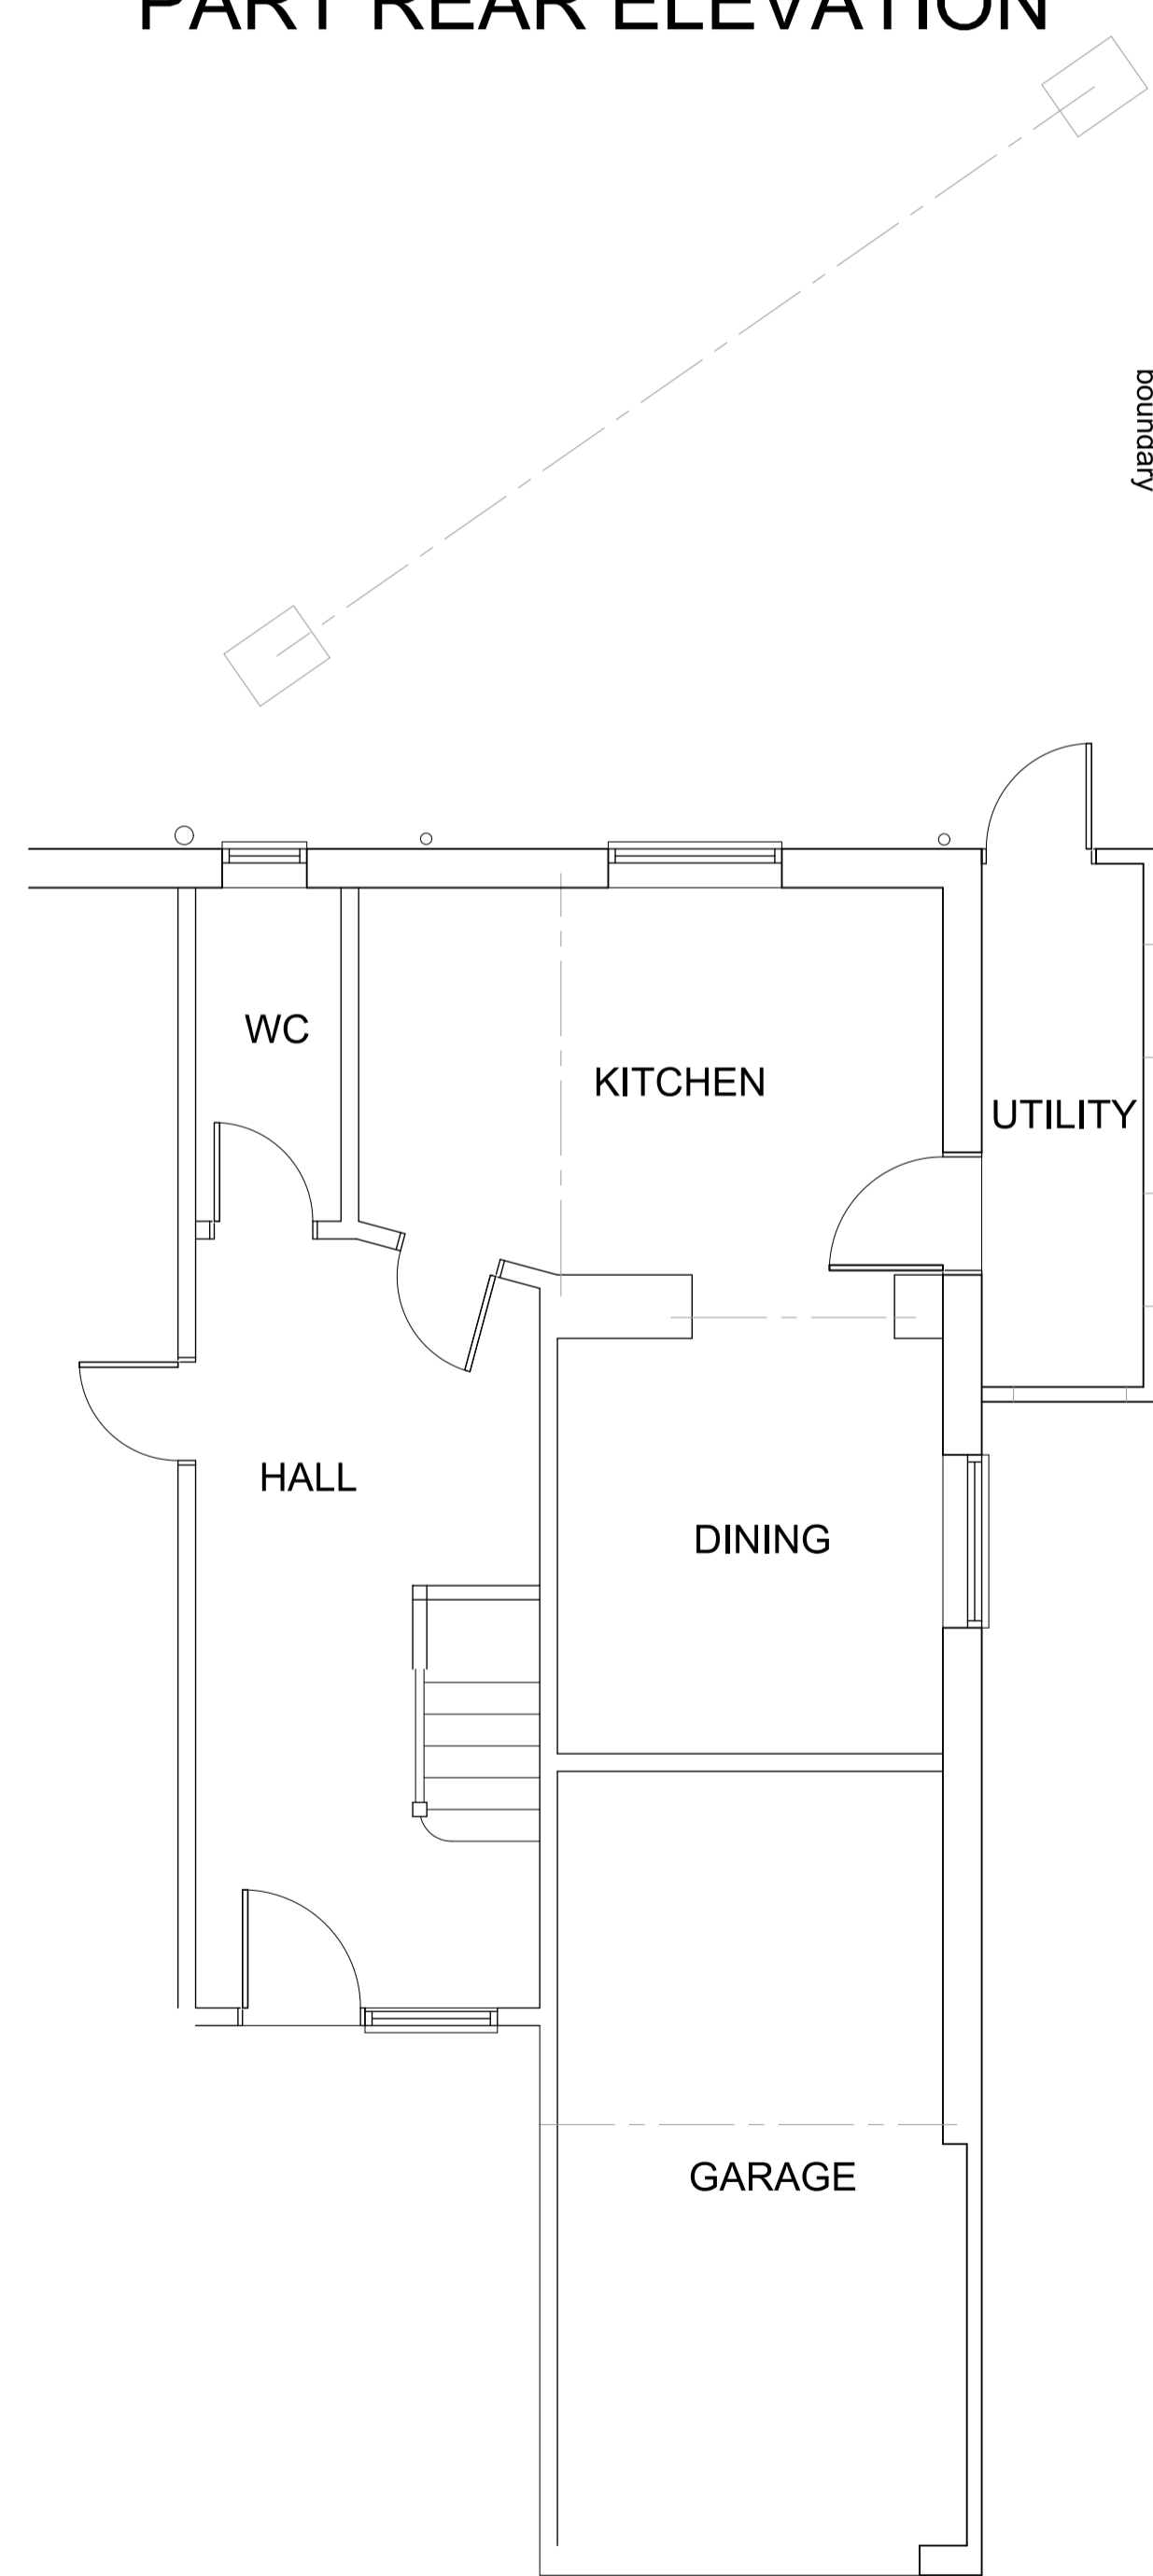


PART GROUND FLOOR PLAN

NO CHANGES

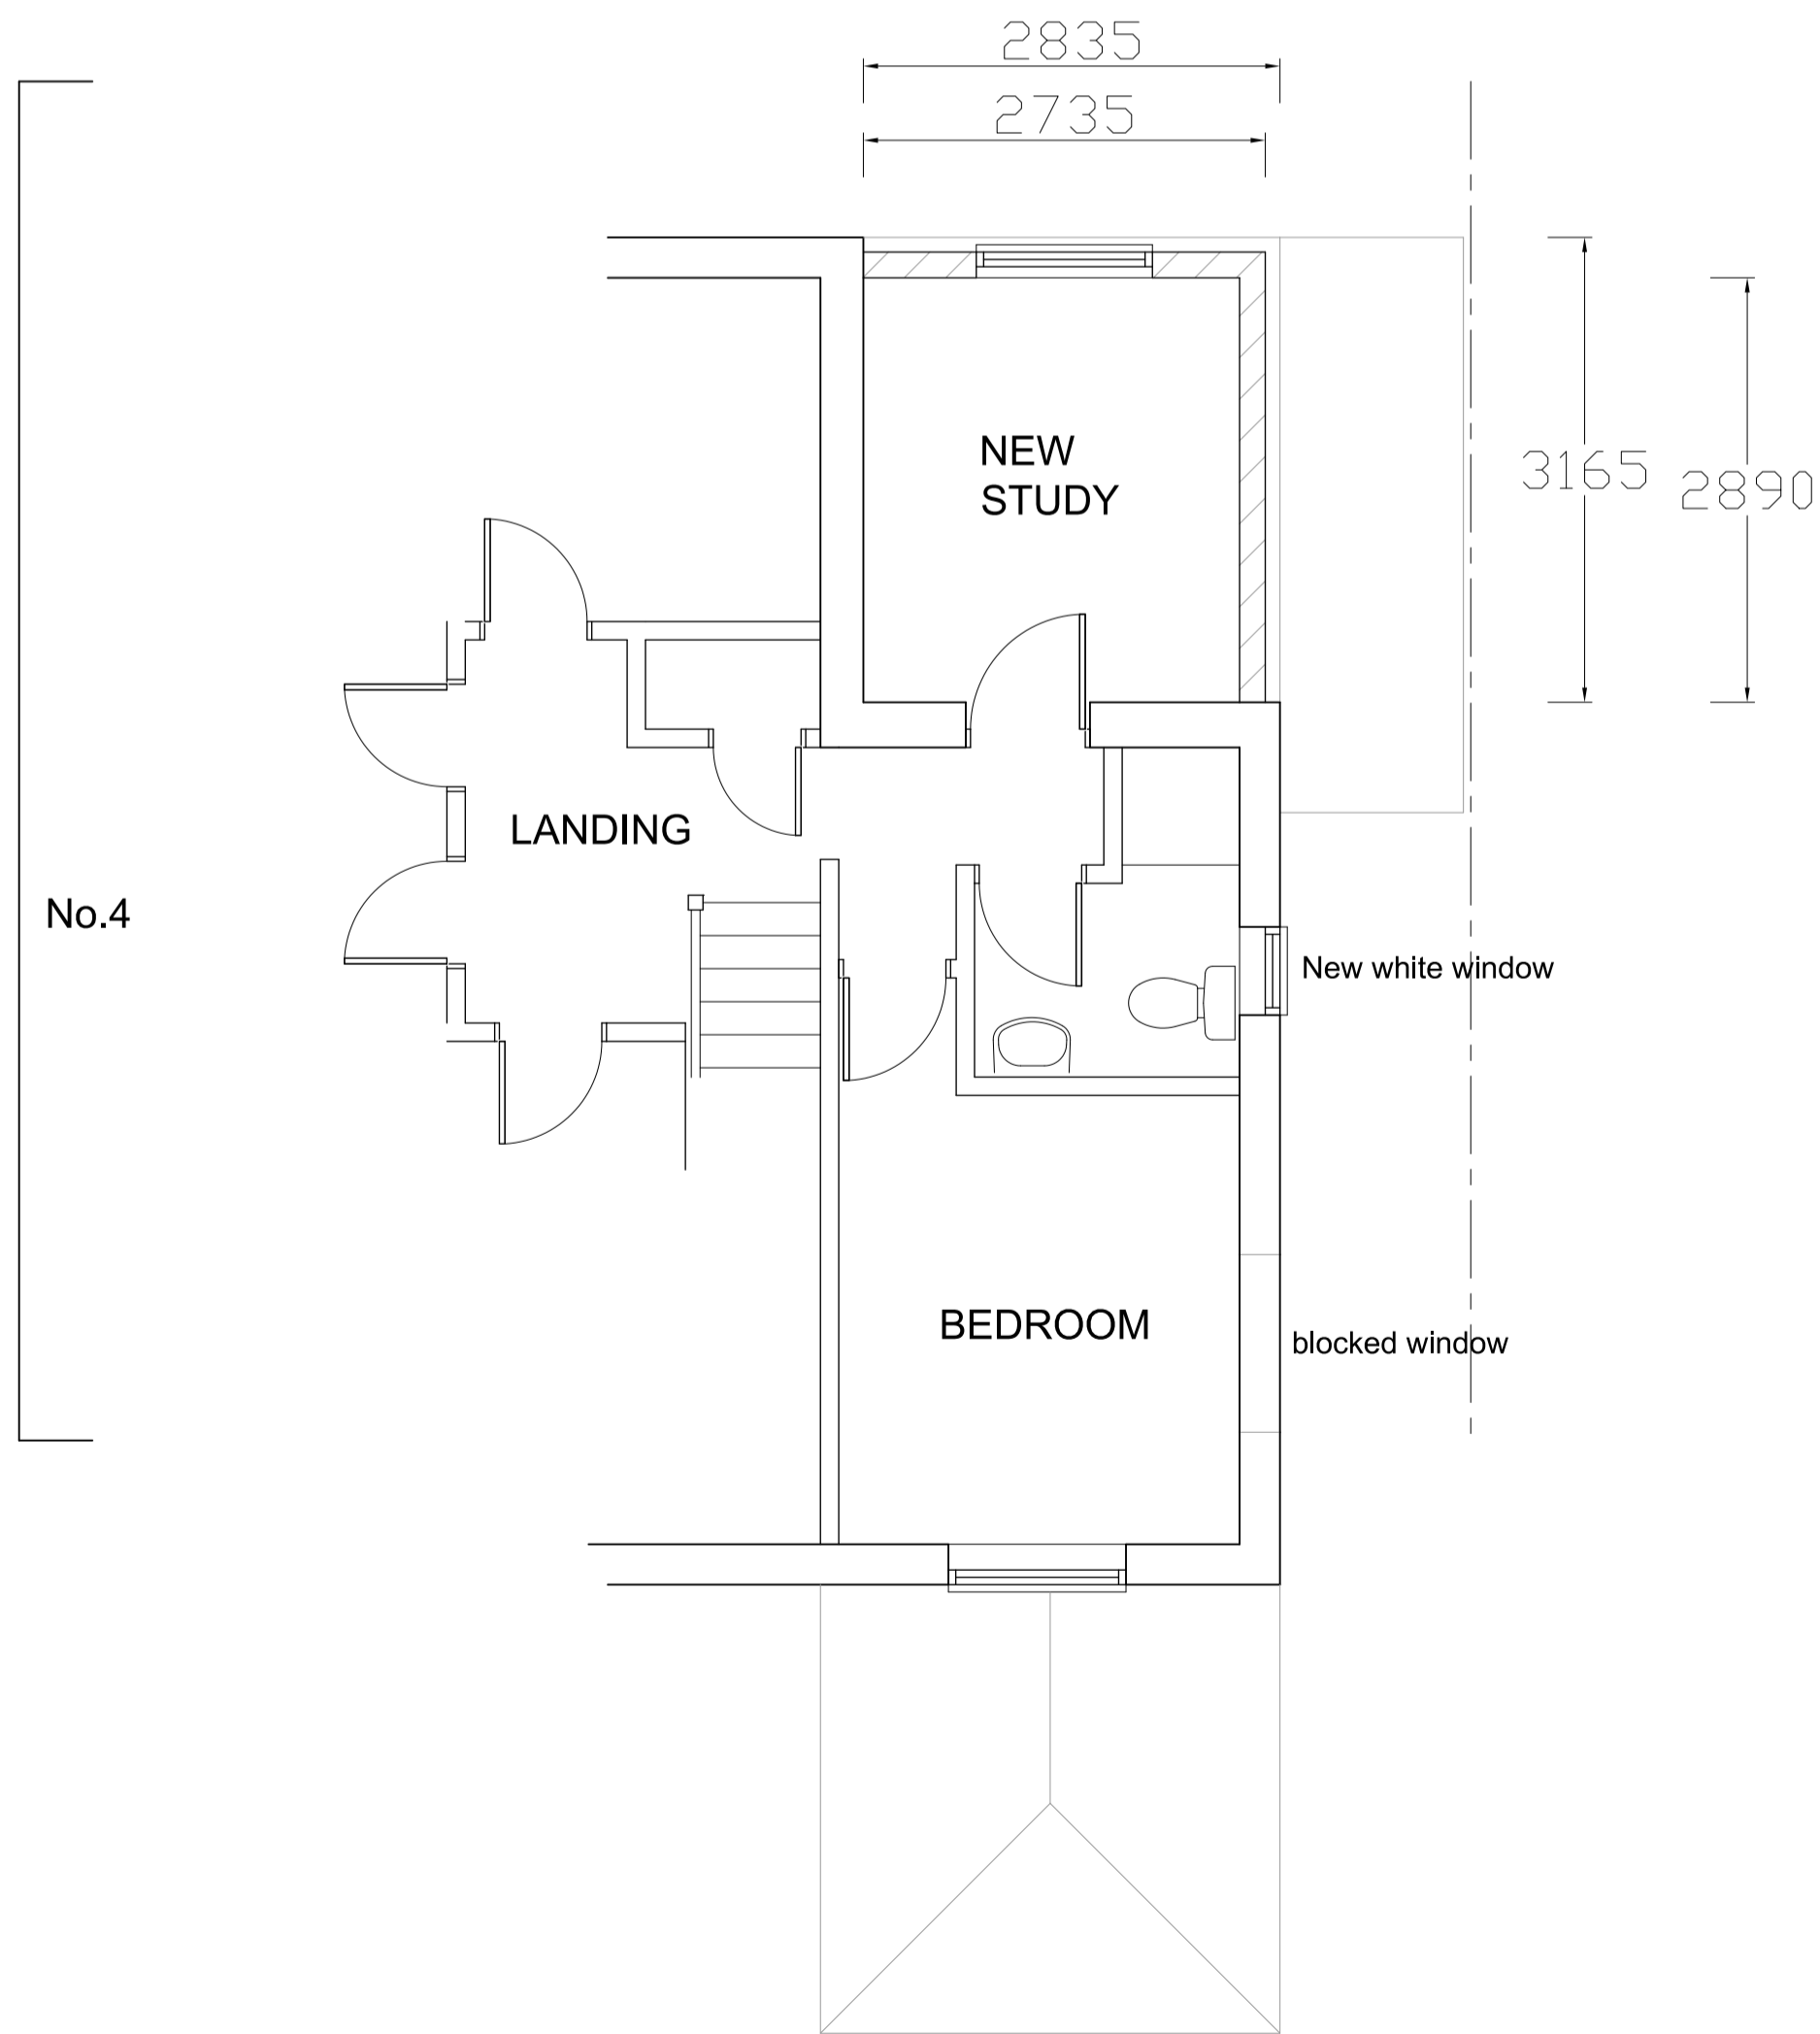

PART FIRST FLOOR PLAN

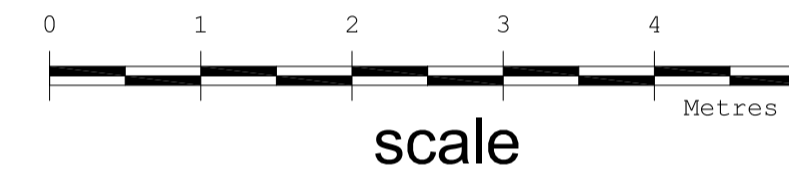

Revision	Description	Date
This drawing must not be re-issued, loaned or copied without consent of M. Baldwin ©		
<small>www.plansdesigned.co.uk</small> Mark Baldwin (MRIC, MCOB, MCIAT) <small>CHARTERED SURVEYING & ARCHITECTURAL CONSULTANT</small> <small>Telephone : 01895 254456</small>		
Client: Mr. & Mrs. U. Kataria.		
Project: 3 THE WOODS, ICKENHAM UB10 8NN.		
Description: PROPOSED PLANS & ELEVATIONS.		
Scale: 1:50@A1	Date: Mar.26.	
Project No: MB / 7669 / 2	Rev: -	