


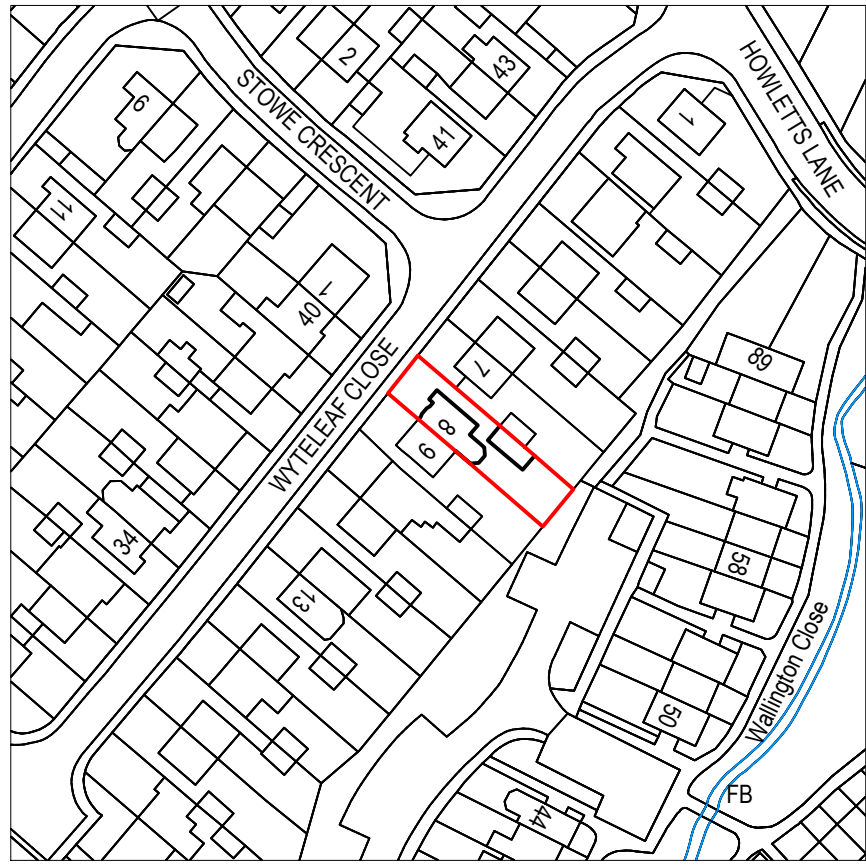


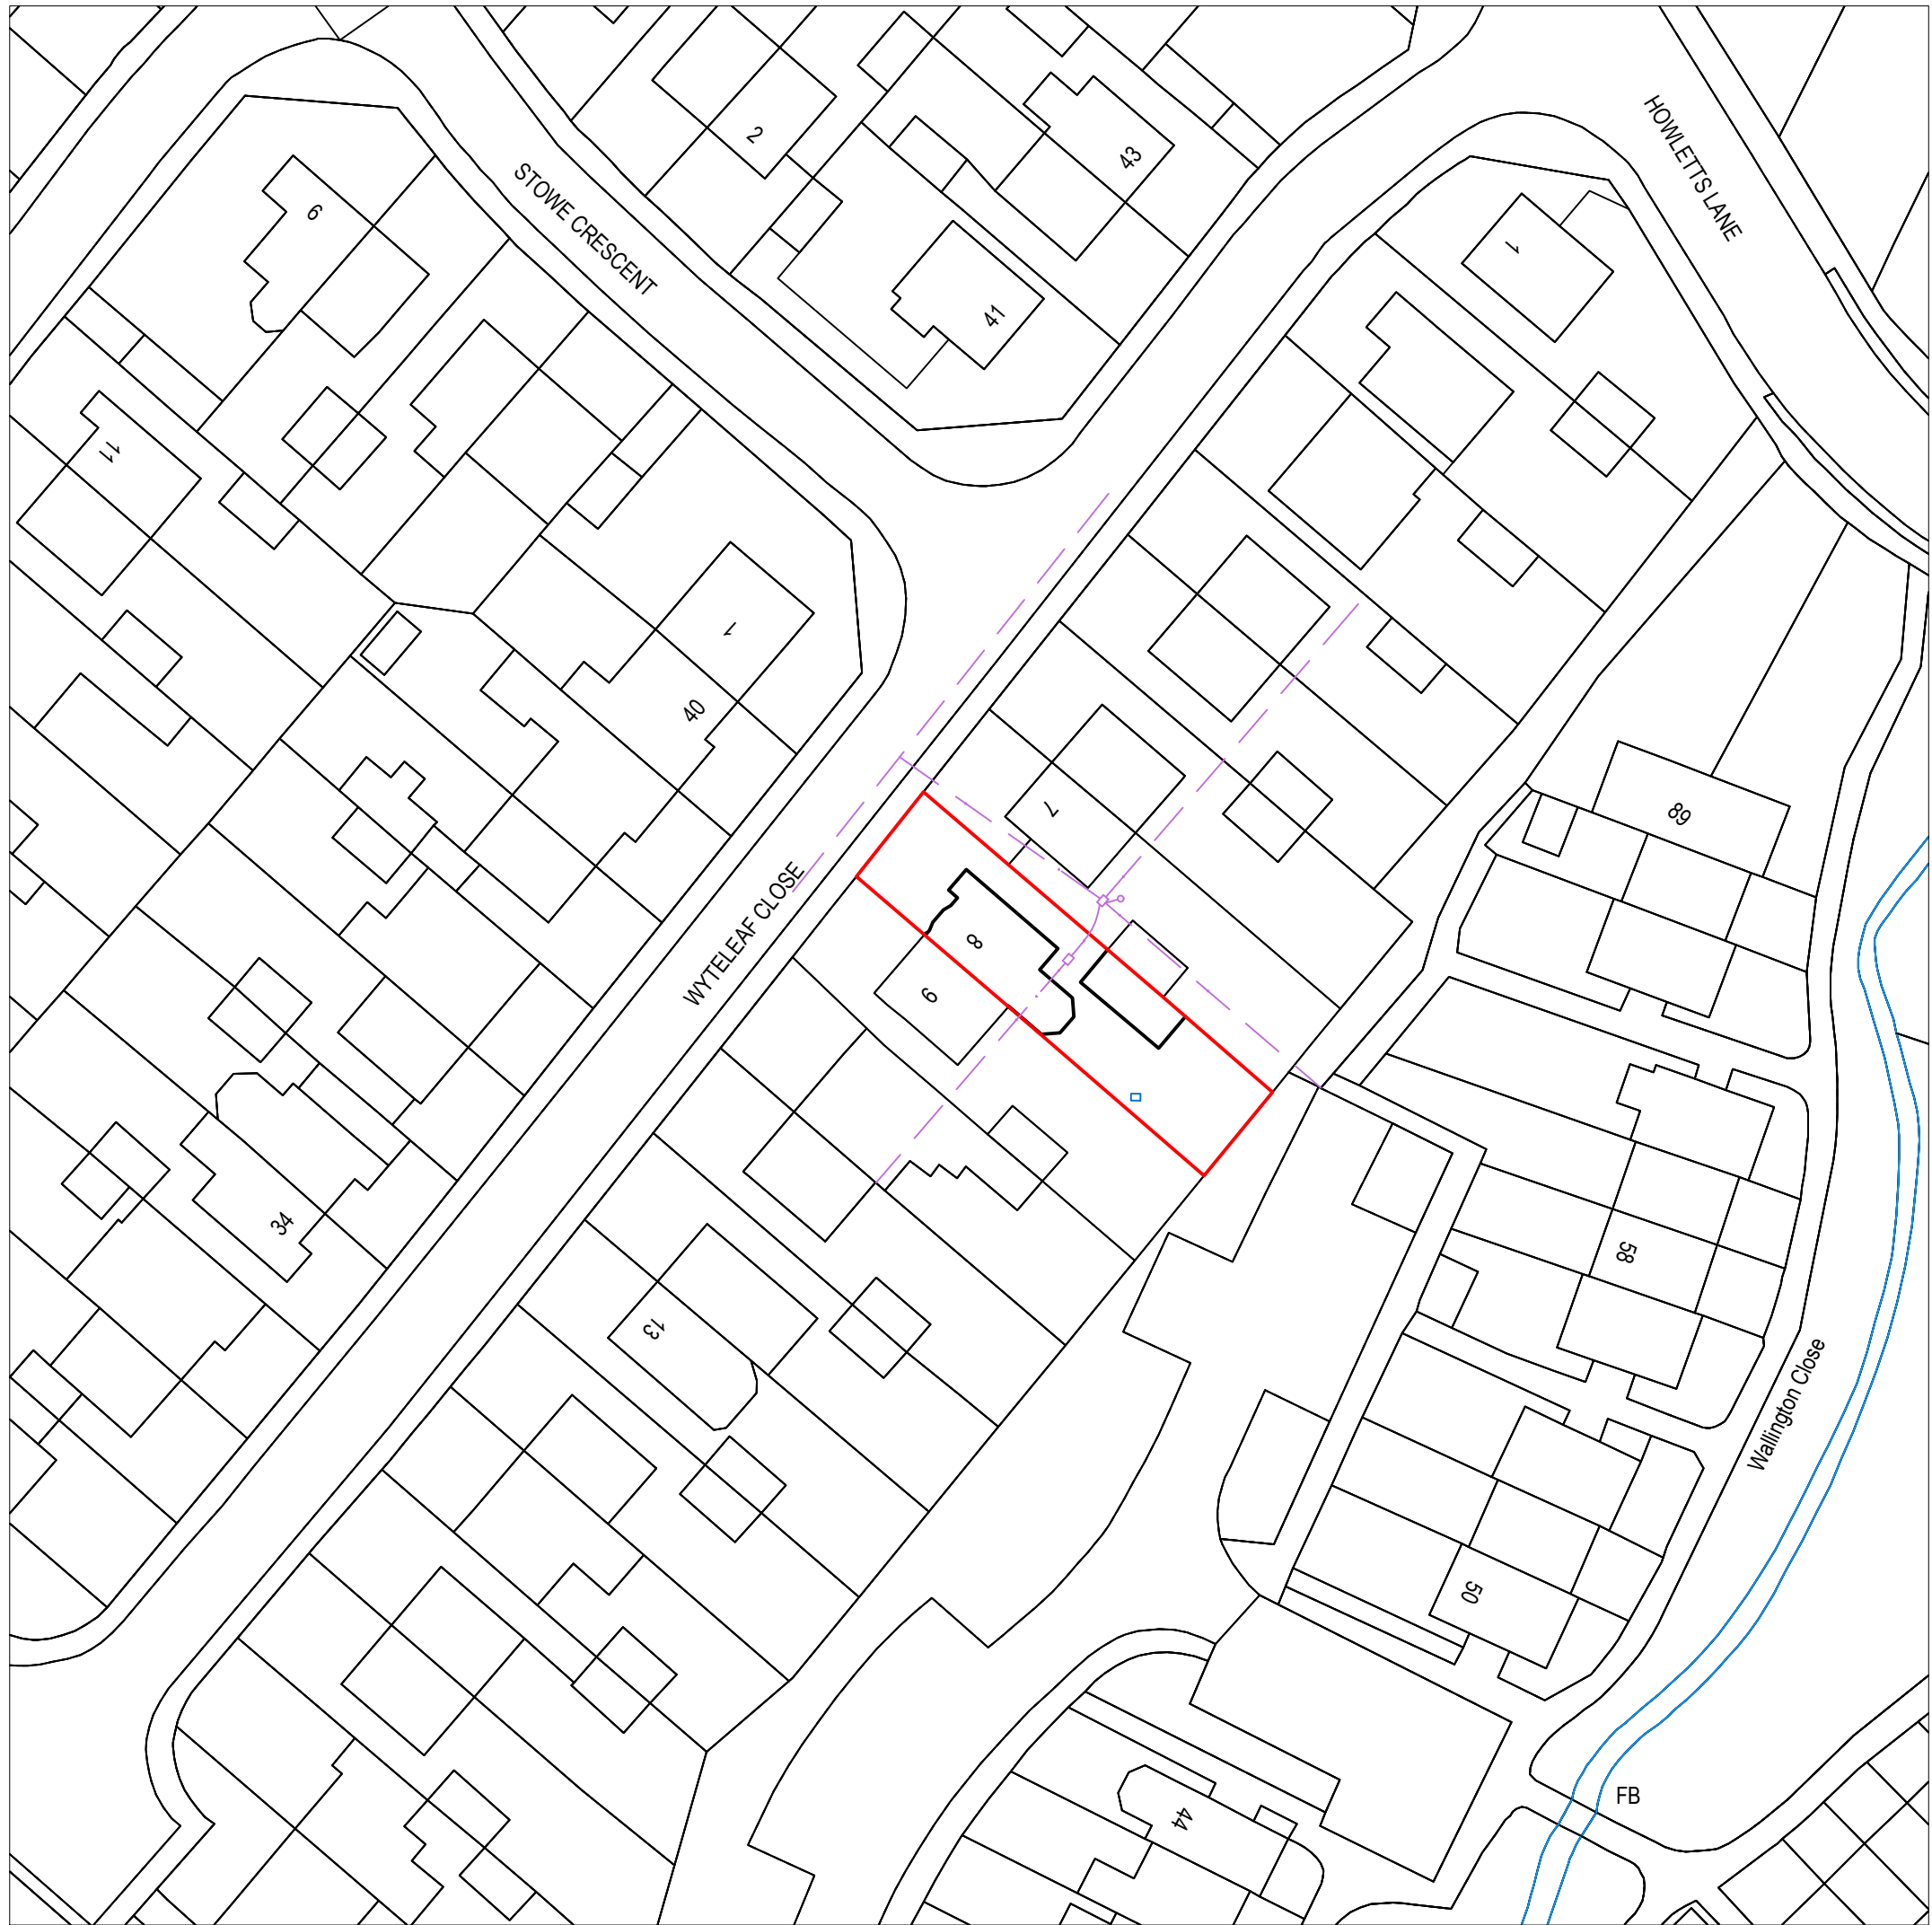


Location Plan
Scale 1:1250
© Crown Copyright and database rights 2024
OS 100047474

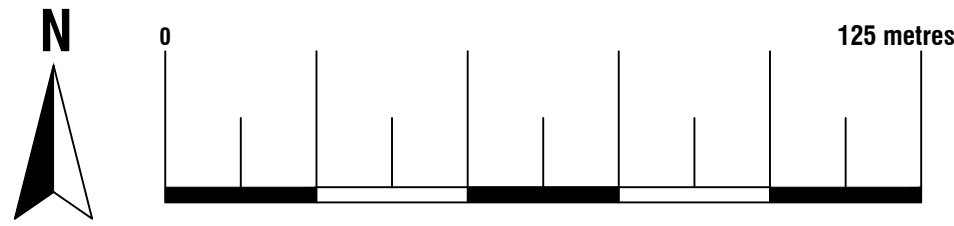

Existing Block Plan
Scale 1:500
© Crown Copyright and database rights 2024
OS 100047474

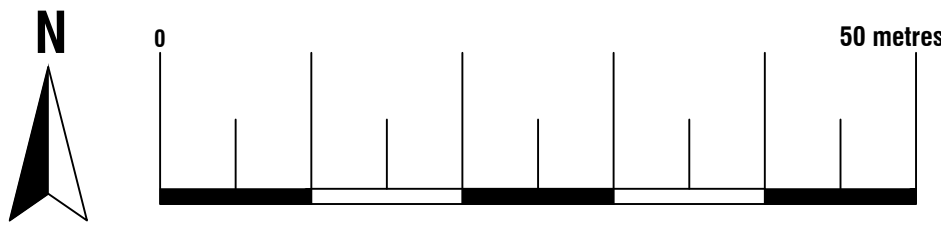


Proposed Block Plan
Scale 1:500
© Crown Copyright and database rights 2024
OS 100047474

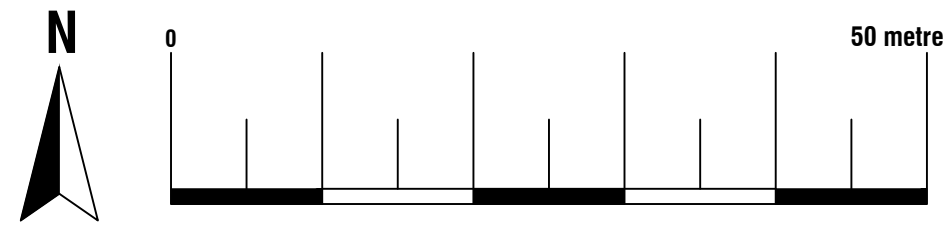

ArkiPlan Architectural Ltd • Enquiries@ArkiPlan.co.uk
Lytchett House, 13 Freeland Park, Wareham Road, Poole, Dorset, BH16 6FA


Site	8 Wyteleaf Close, Ruislip HA47SP	Date	30.06.2025		
		Sheet	25-0080	D01	REV 05
		Job	New Extension New Porch		
		Scale	1:500, 1:1250 @A1, 1:1000, 1:2500 @A3		
Title Number	GL220105,NGL521468	Title	As Shown		

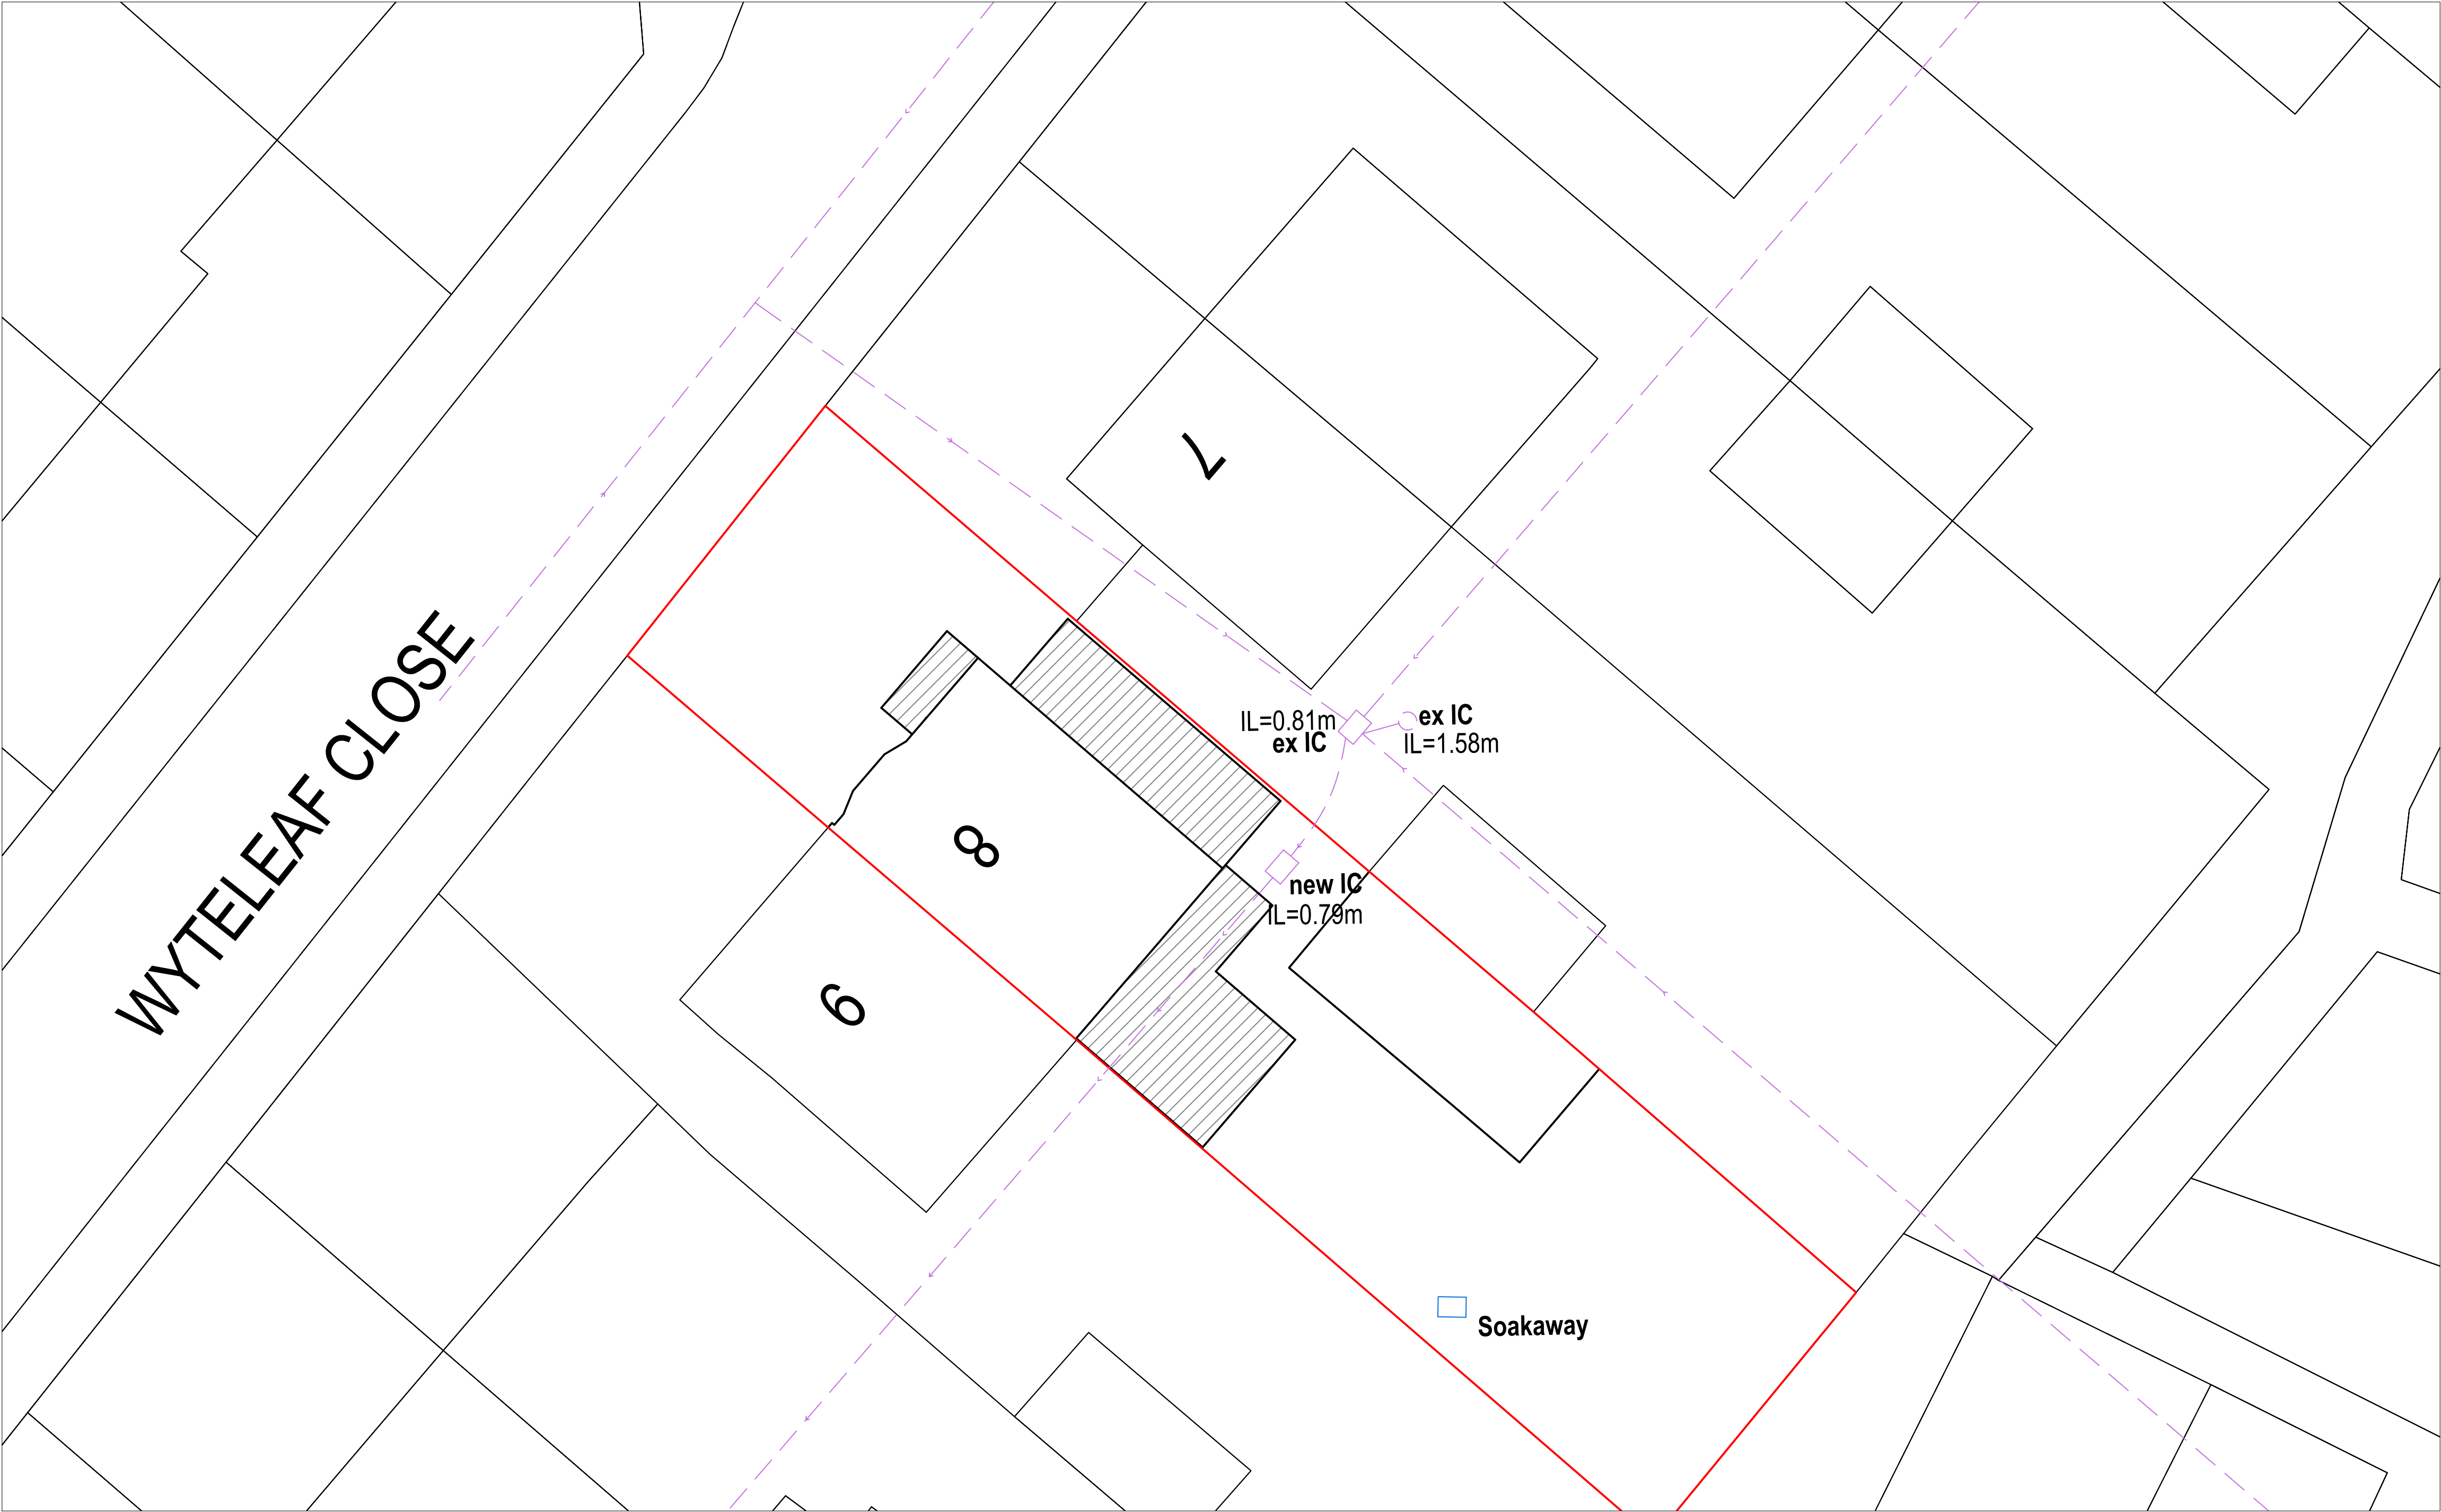

Proposed Block Plan

Scale 1:100


© Crown Copyright and database rights 2024
OS 100047474

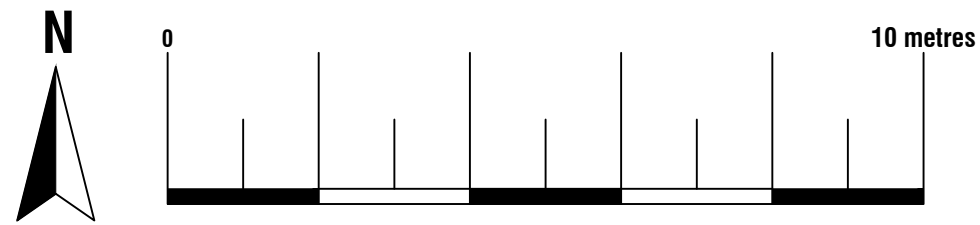




ArkiPlan Architectural Ltd • Enquiries@ArkiPlan.co.uk
Lytchett House, 13 Freeland Park, Wareham Road, Poole, Dorset, BH16 6FA

Site	8 Wyteleaf Close, Ruislip HA47SP	Date	30.06.2025		
		Sheet	25-0080	D02	REV 05
		Job	New Extension New Porch		
		Scale	1:500, 1:1250 @A1, 1:1000, 1:2500 @A3		
Title Number	GL220105,NGL521468	Title	As Shown		

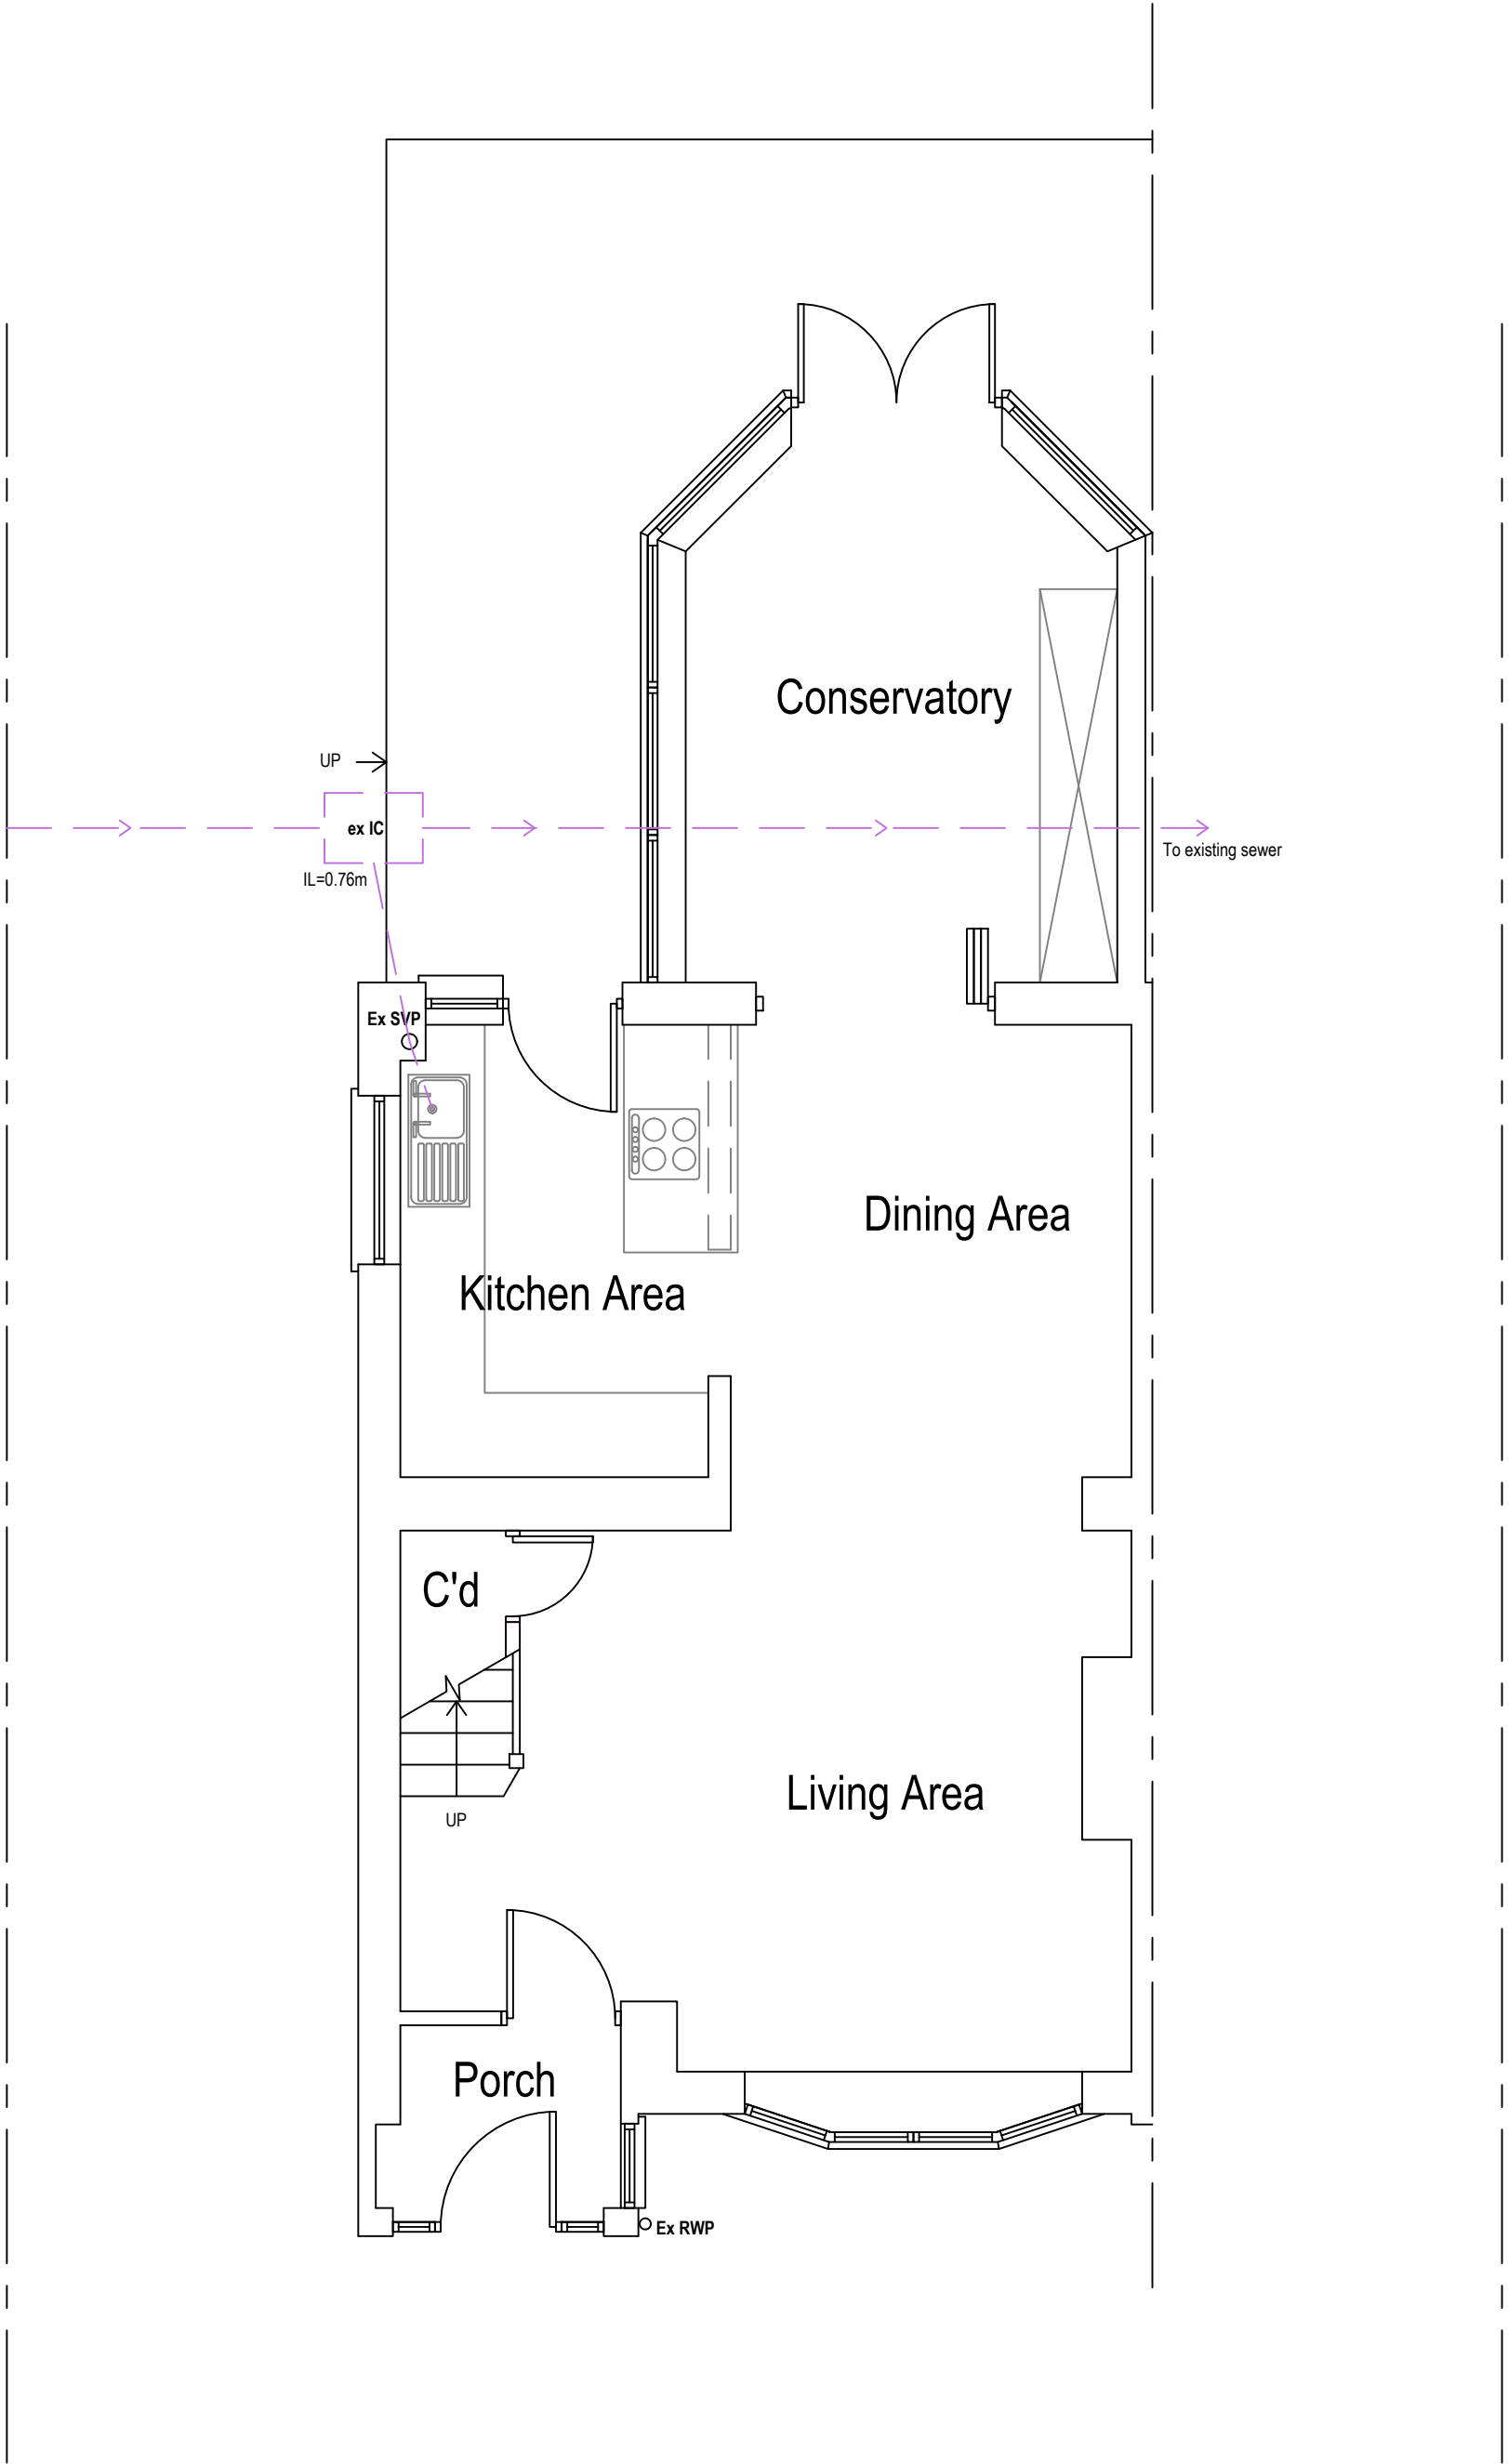


Existing Ground Floor Plan

Area ca. 53.76 m²


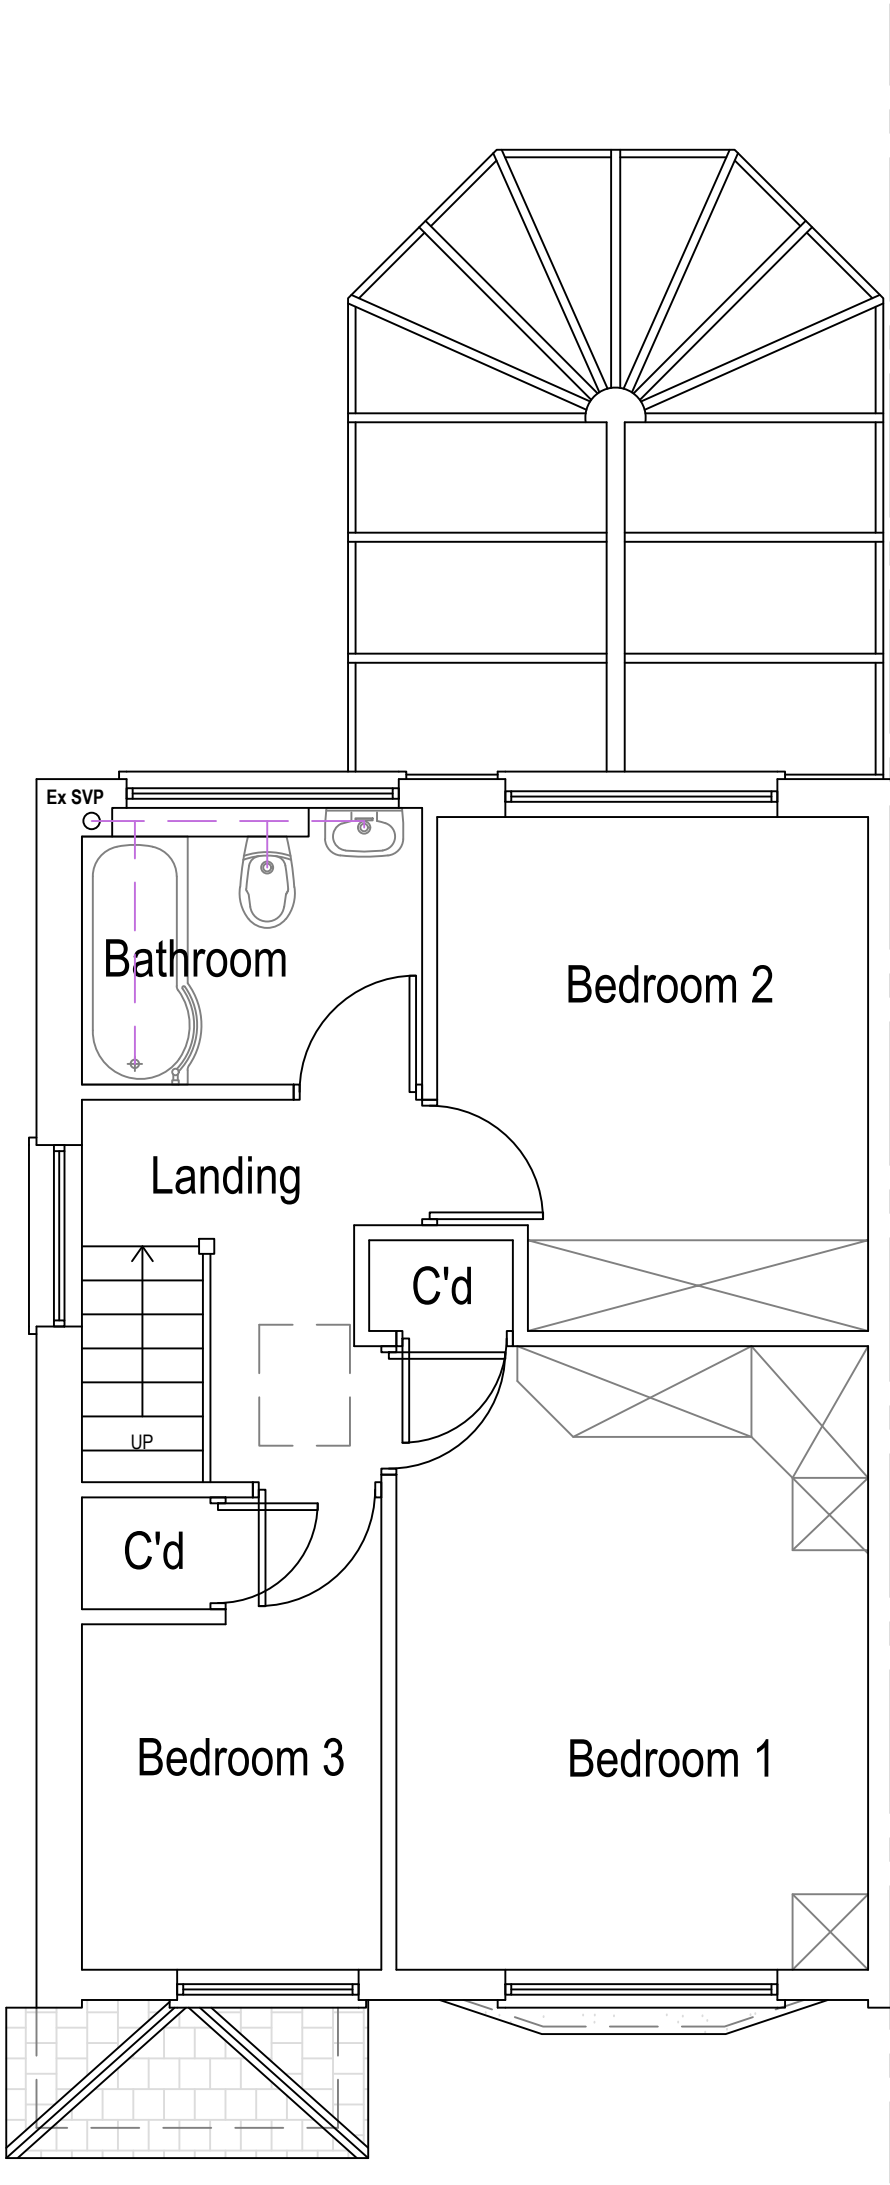


Existing First Floor Plan

Area ca. 39.75 m²



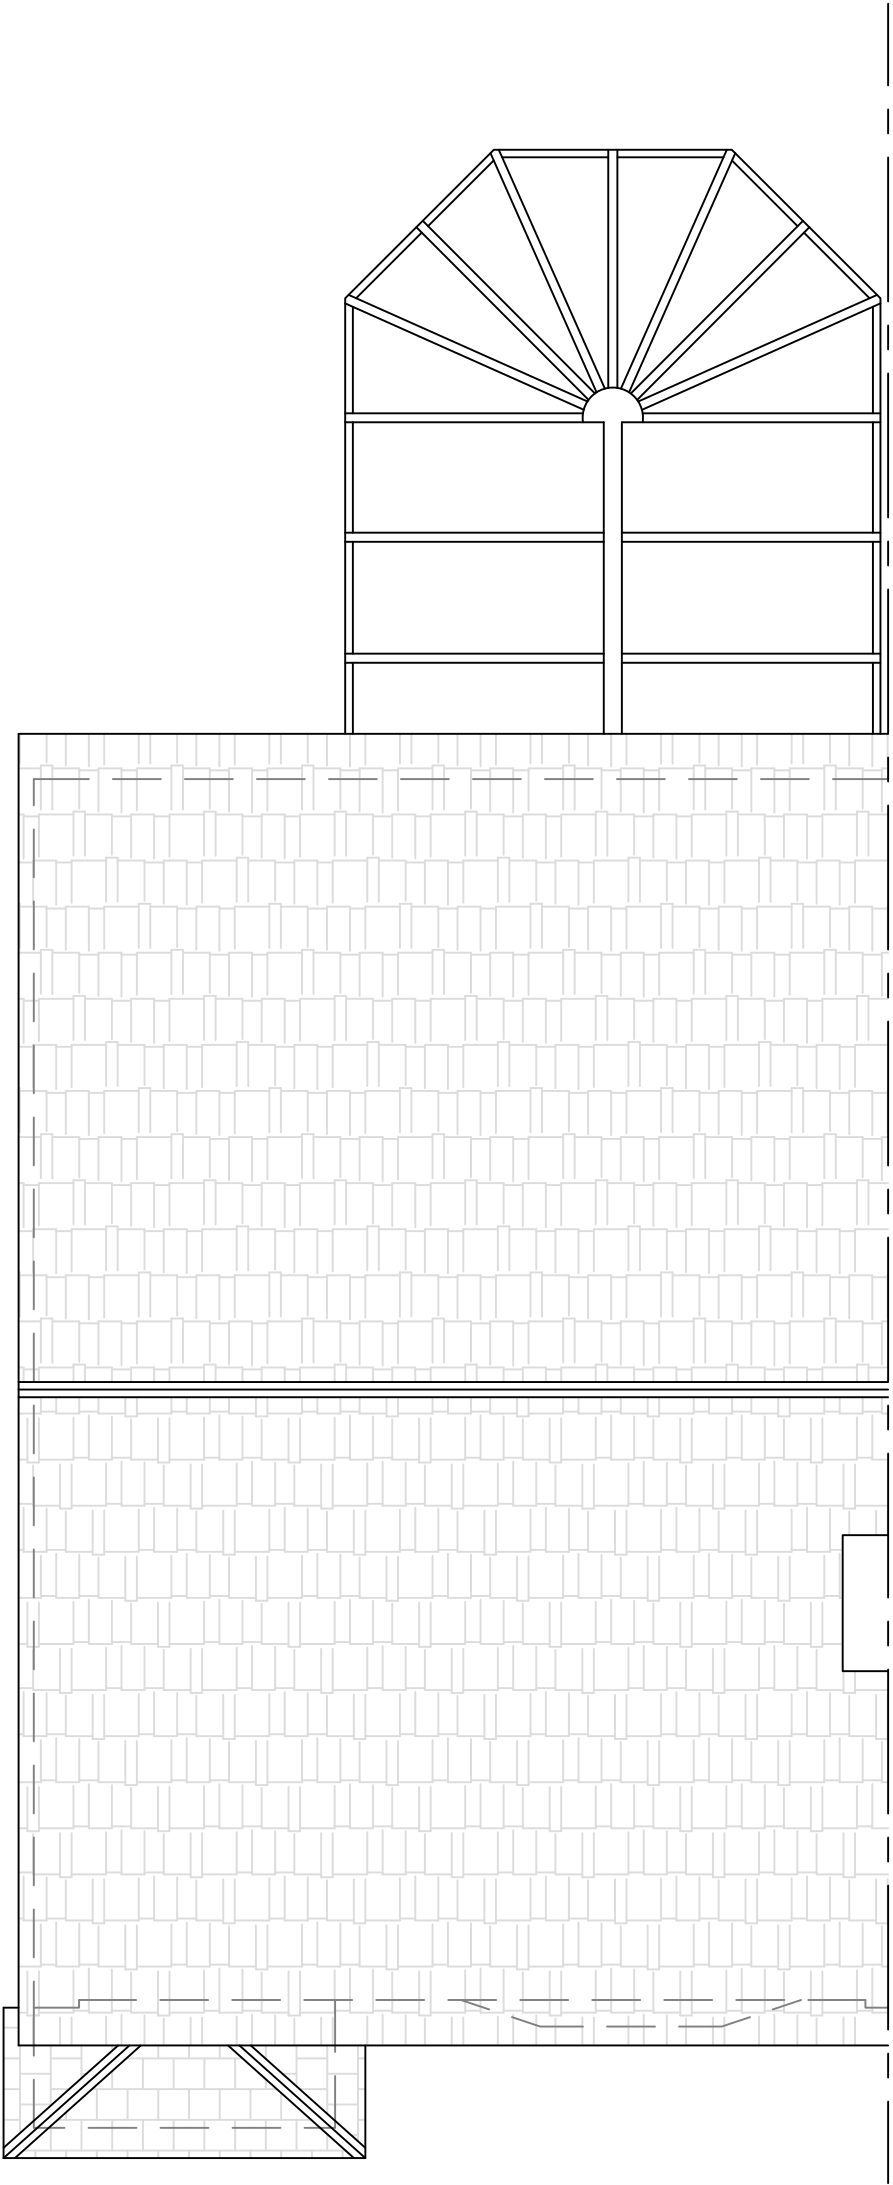


Existing Roof Plan

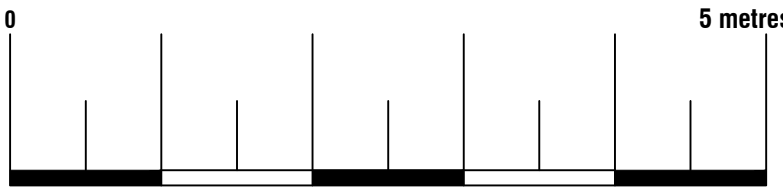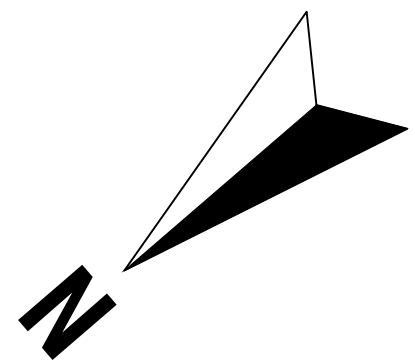

Arkiplan ArkiPlan Architectural Ltd • Enquiries@ArkiPlan.co.uk Lytchett House, 13 Freeland Park, Wareham Road, Poole, Dorset, BH16 6FA			
Site	8 Wyteleaf Close, Ruislip HA47SP	Date	30.06.2025
		Sheet	25-0080 D03 REV 05
		Job	New Extension New Porch
Title Number	GL220105,NGL521468	Scale	1:50 @A1, 1:100 @A3
		Title	As Shown


 Boundary line
 Demolished
 Details above

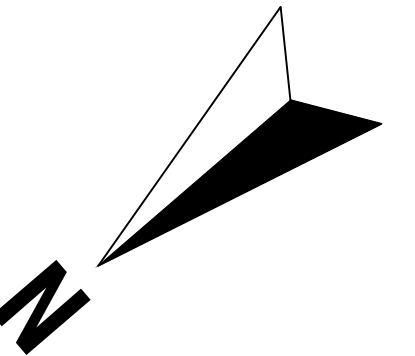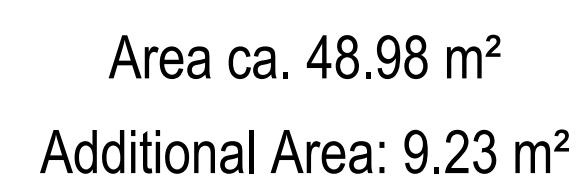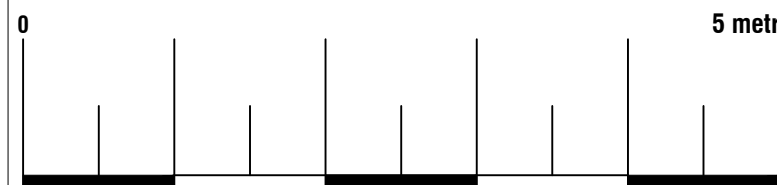

ArkiPlan Architectural Ltd • Enquiries@ArkiPlan.co.uk
Lytchett House, 13 Freeland Park, Wareham Road, Poole, Dorset, BH16 6FA

Site	8 Wyteleaf Close, Ruislip HA47SP	Date	30.06.2025		
		Sheet	25-0080	D04	REV 05
		Job	New Extension New Porch		
		Scale	1:50 @A1, 1:100 @A3		
Title Number	GL220105,NGL521468	Title	As Shown		

BRIDGING DETAIL OVER SEWER

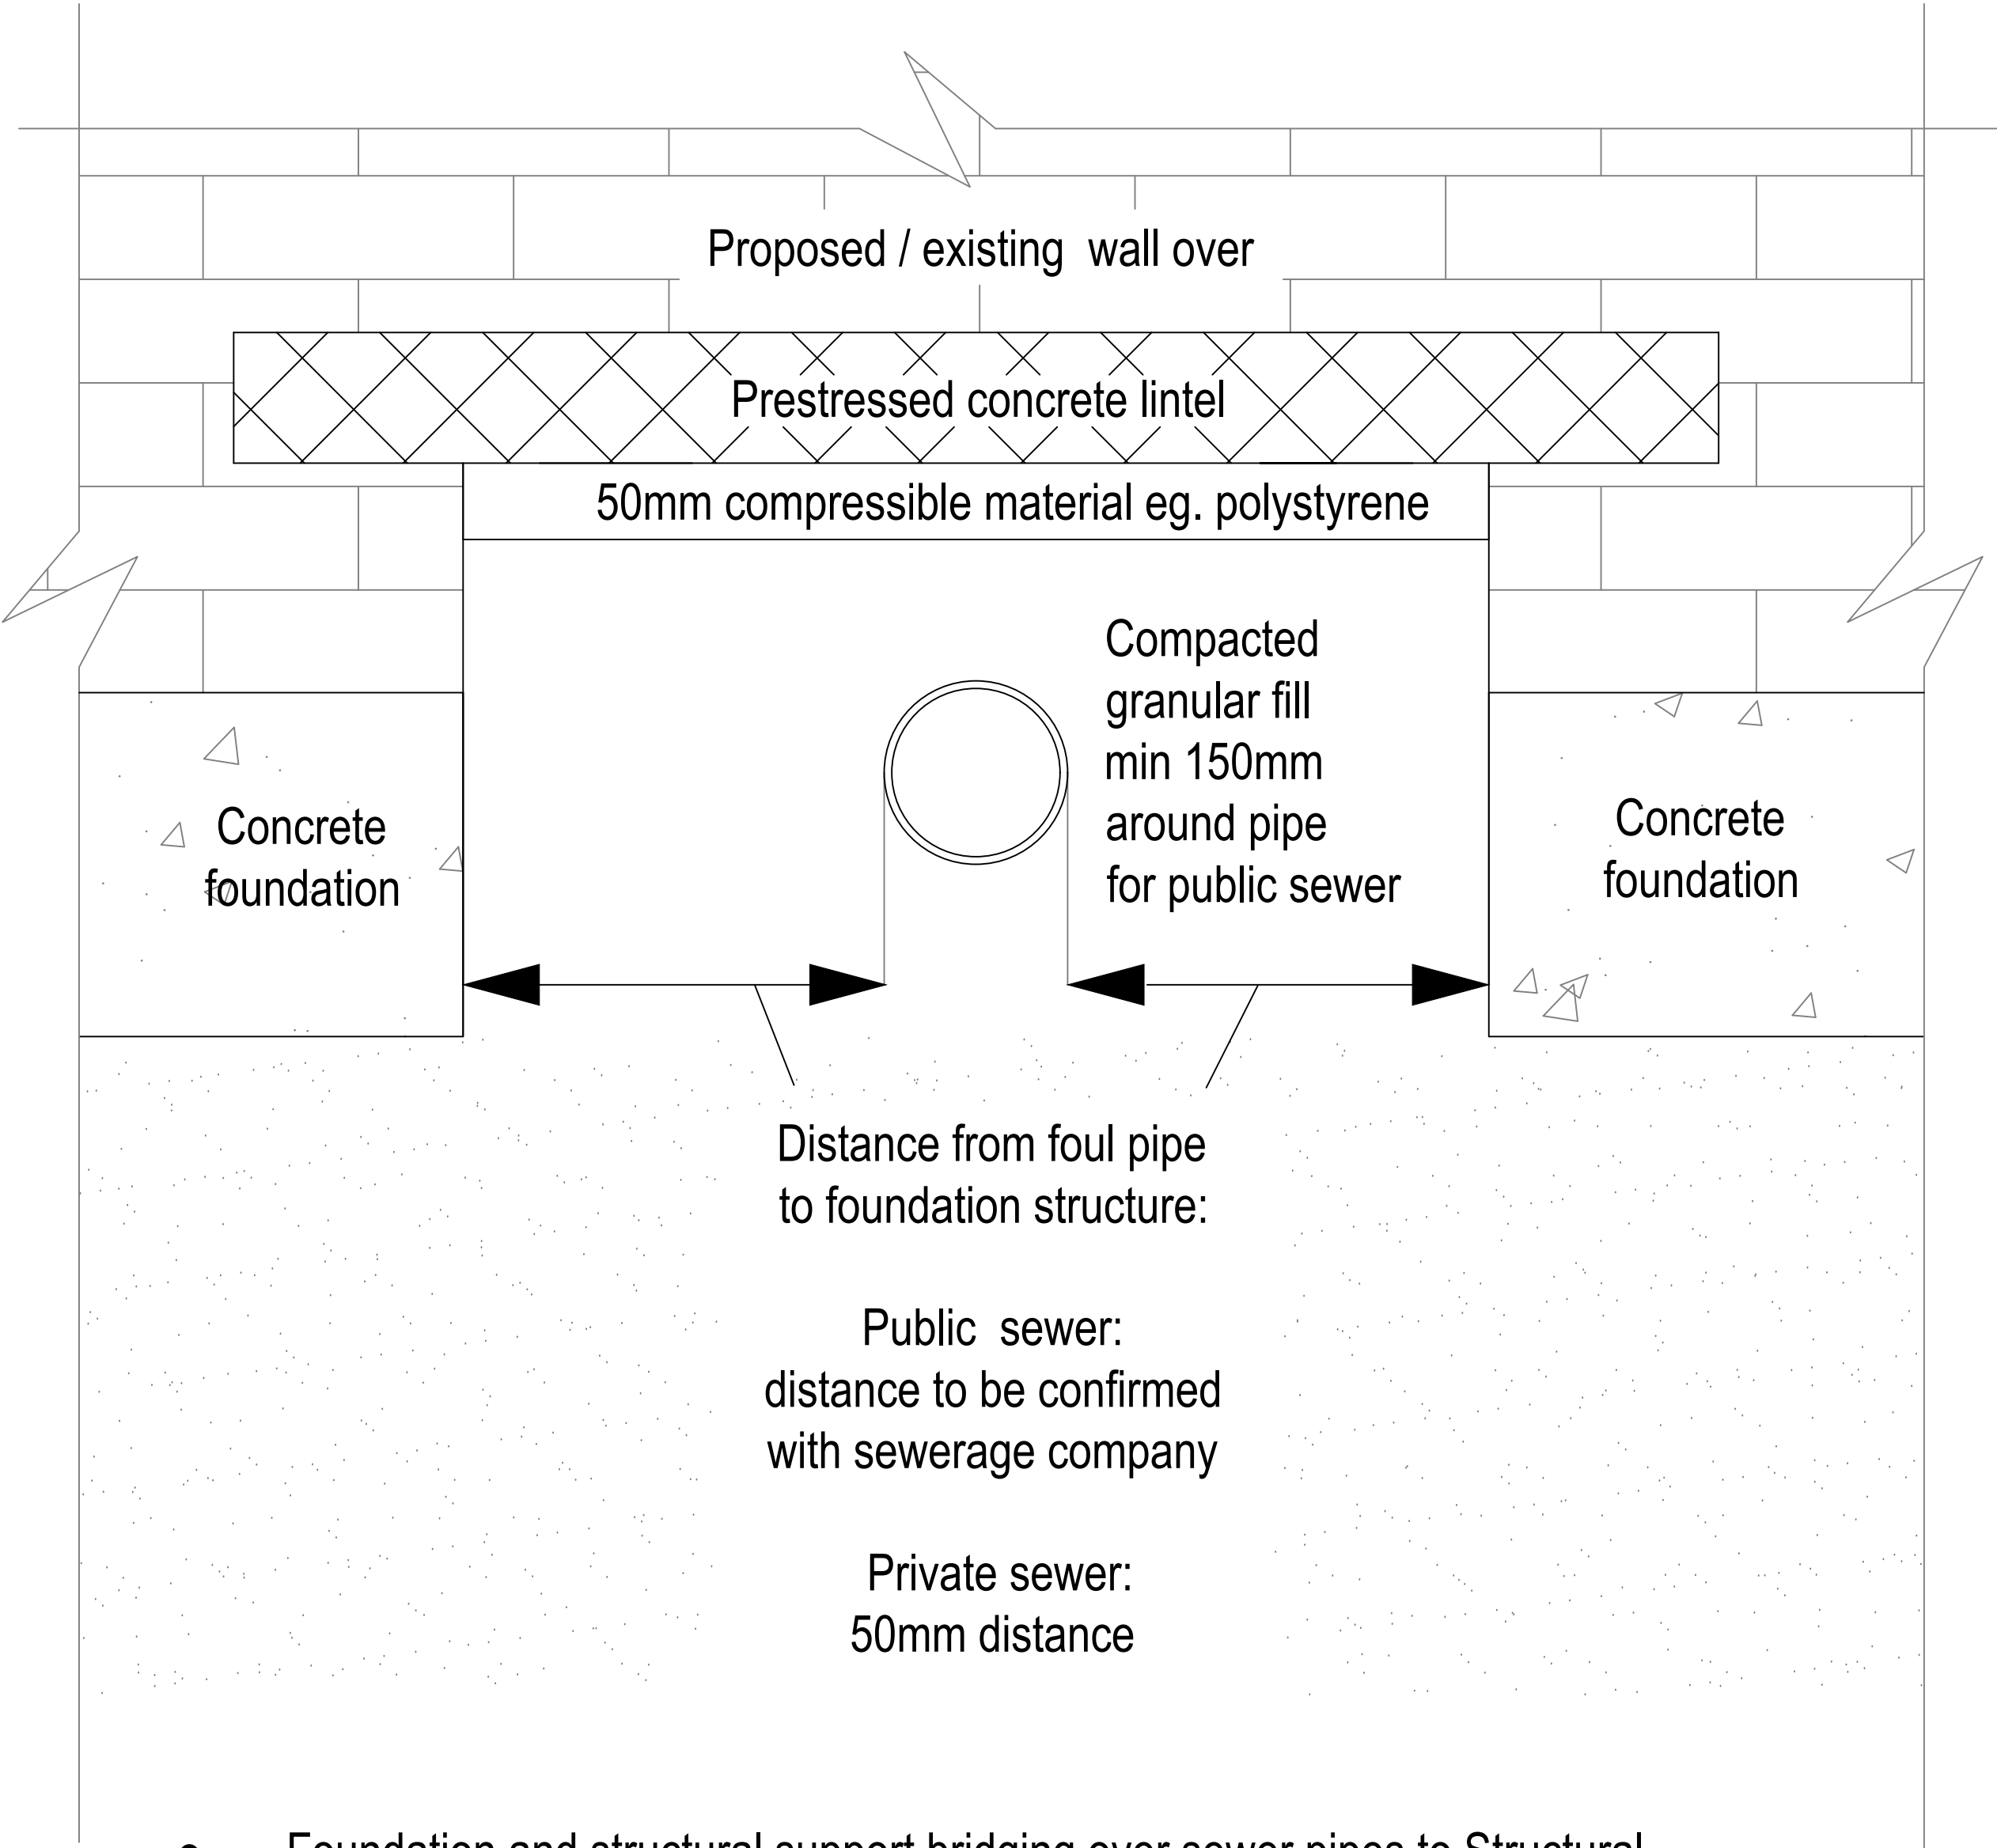

- Foundation and structural support bridging over sewer pipes to Structural Engineer details, specifications and bearing requirements
- No additional loads to be transmitted to sewer pipes
- New connections to existing sewer network to be constructed in matching materials and via a manhole or a pre-formed junction
- Foundations to be taken down a minimum of 150mm below invert.
- Minimum 300mm space between floor level and crown of pipe.
- Mask opening on all sides with rigid sheet material to prevent entry or fill or vermin.

Arkiplan

ArkiPlan Architectural Ltd • Enquiries@ArkiPlan.co.uk
Lytchett House, 13 Freeland Park, Wareham Road, Poole, Dorset, BH16 6FA

Site	8 Wyteleaf Close, Ruislip HA47SP	Date	30.06.2025		
		Sheet	25-0080	D05	REV 05
		Job	New Extension New Porch		
		Scale	Not To Scale		
Title Number	GL220105,NGL521468	Title	Section Detail Drawings		