


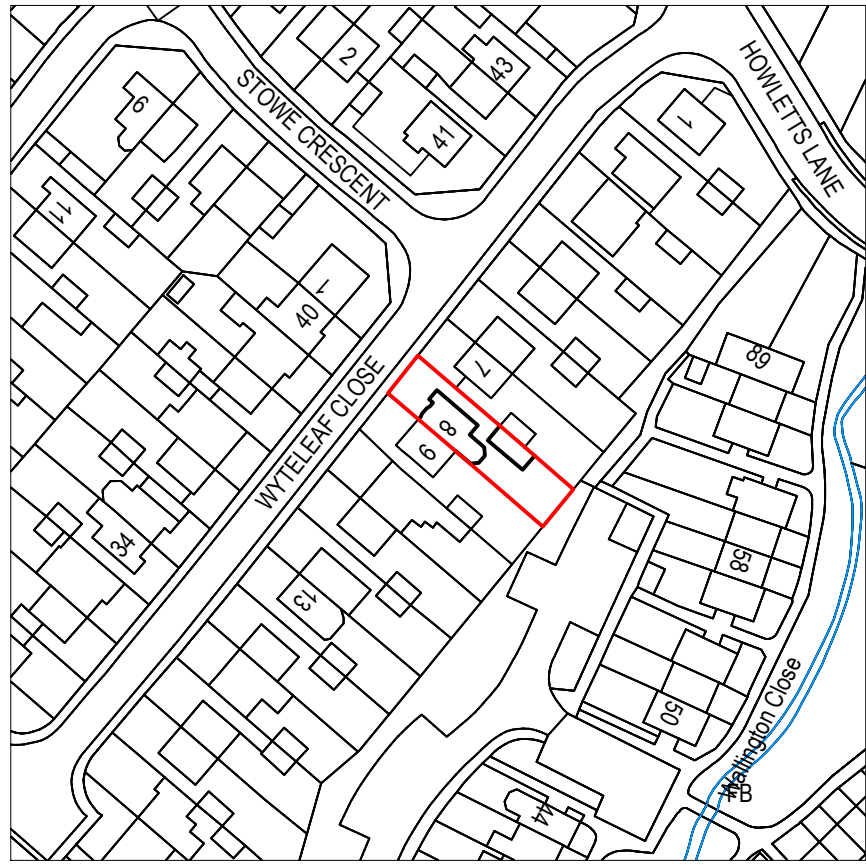
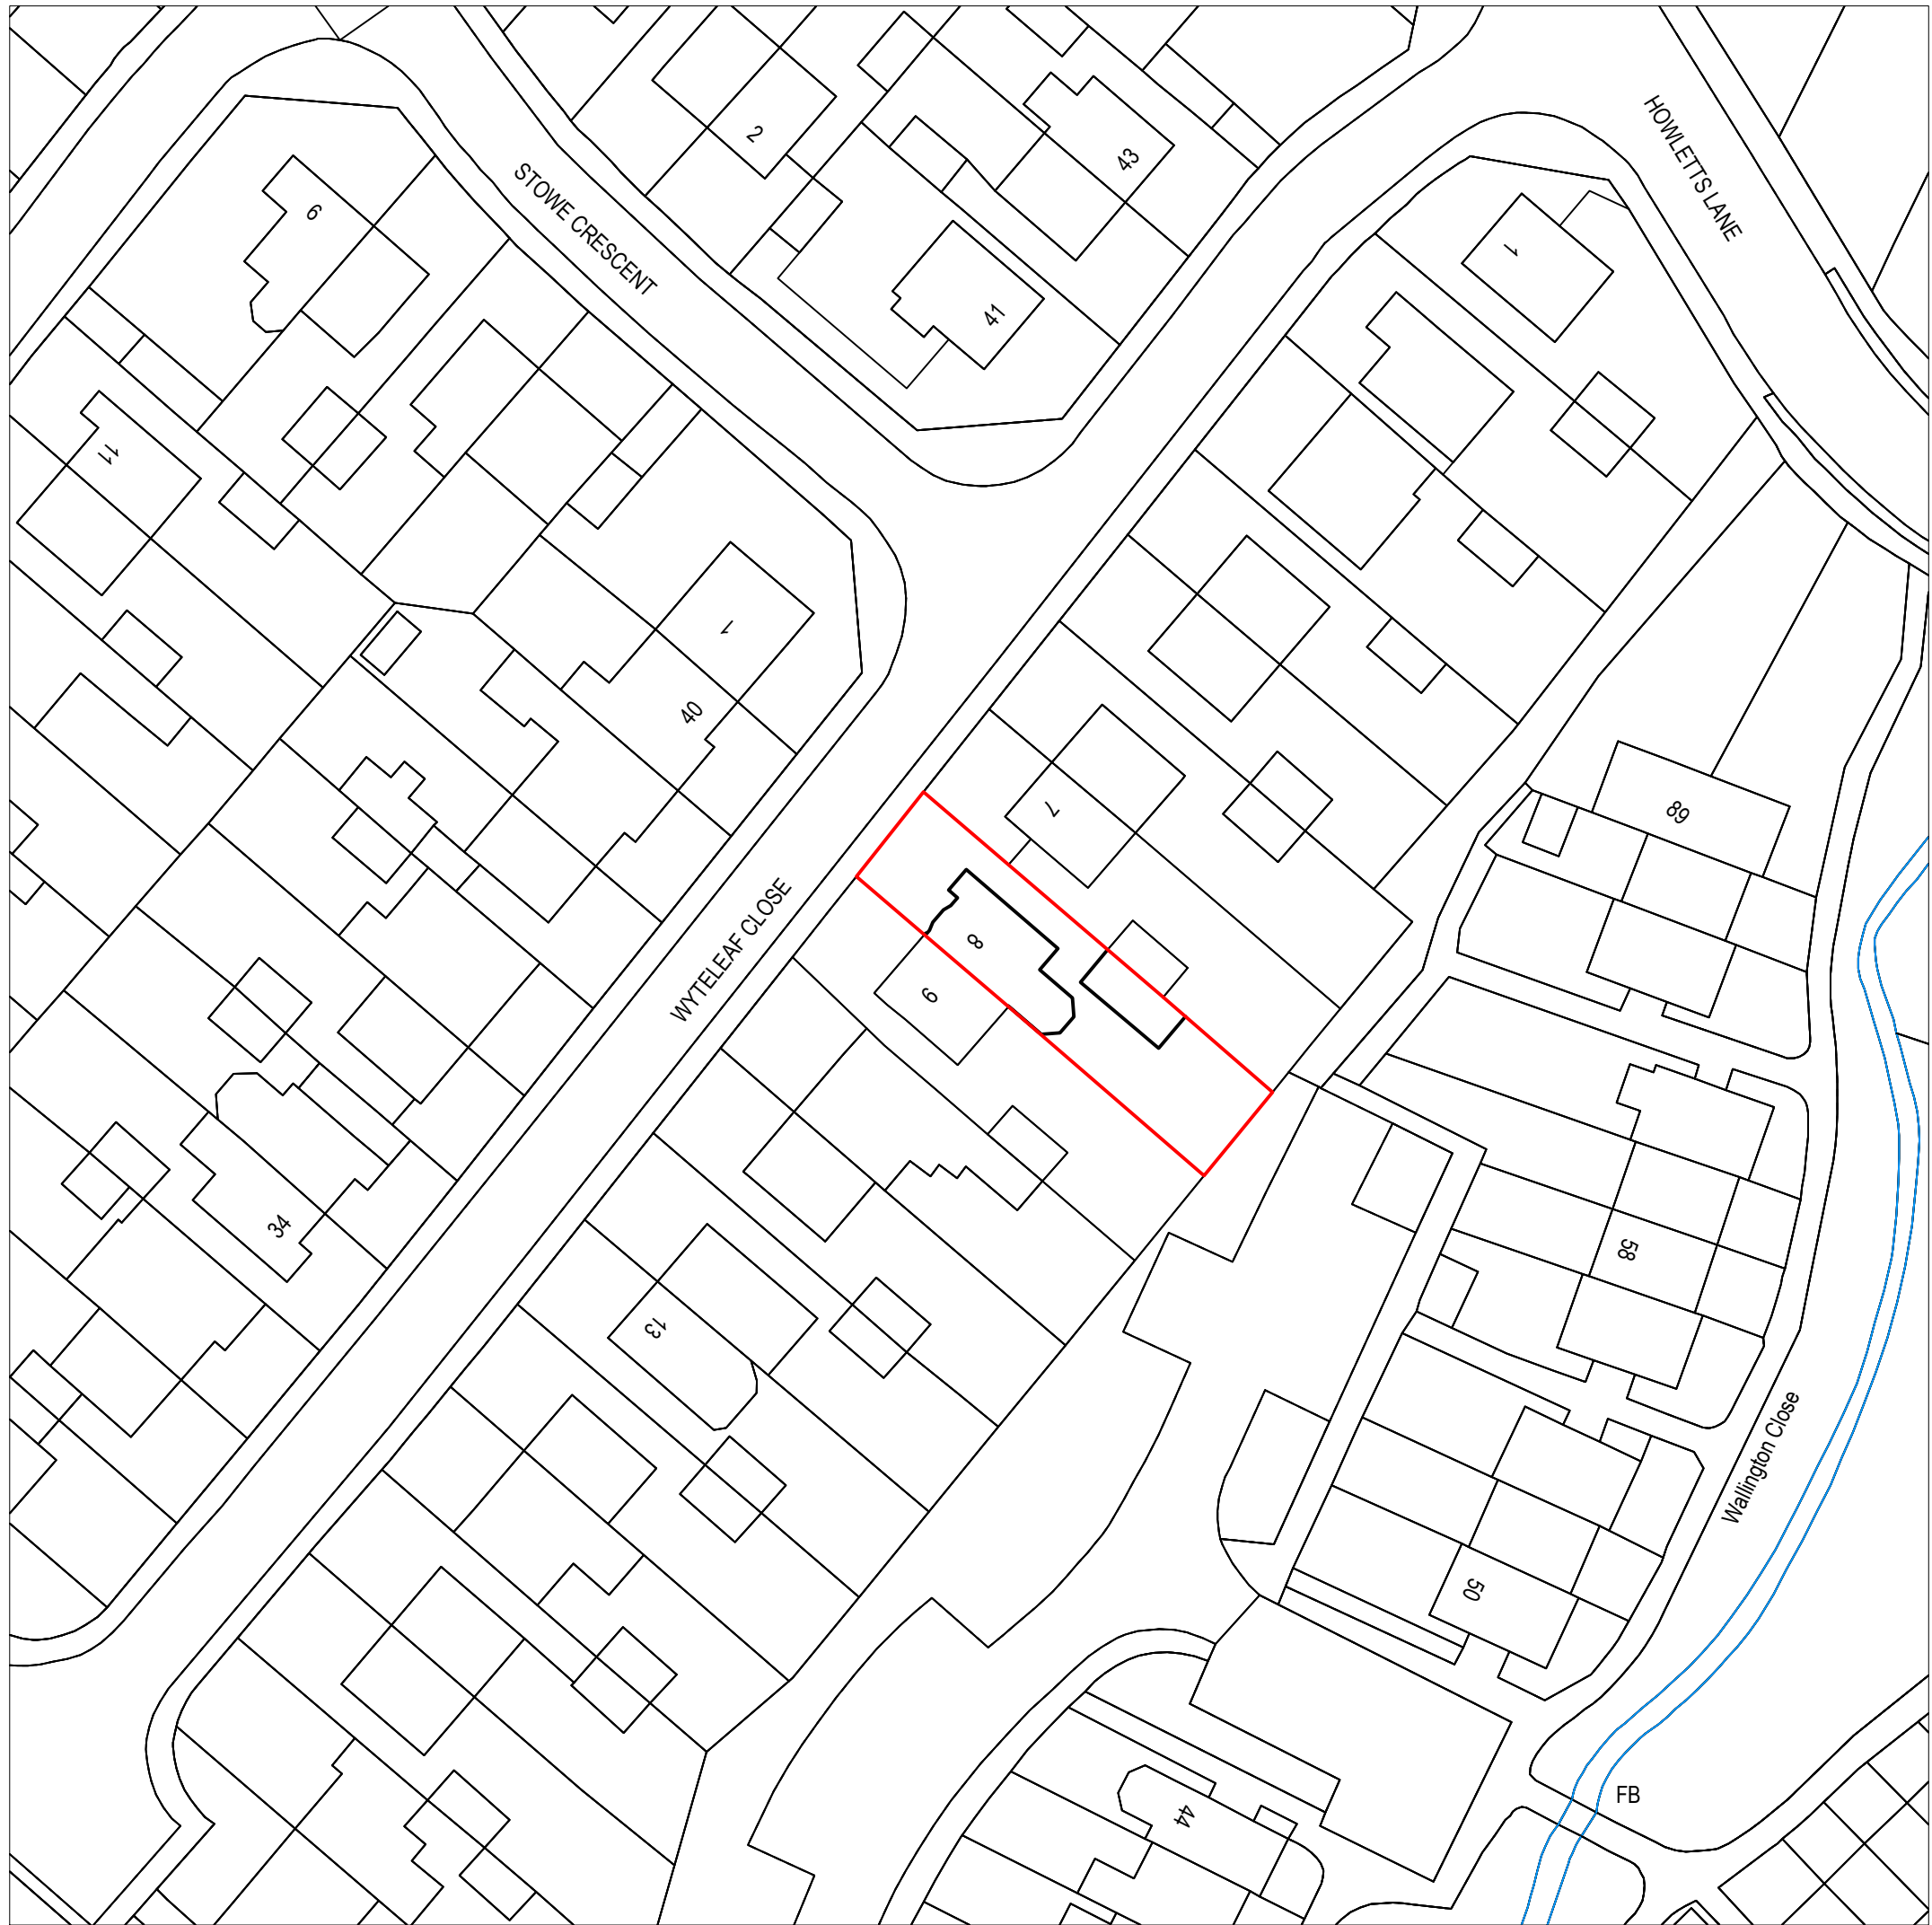


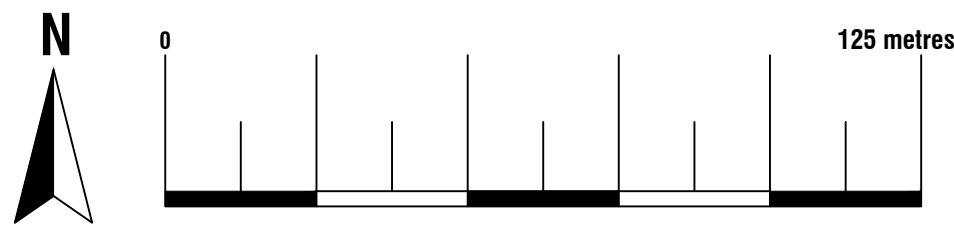


Location Plan
Scale 1:1250
© Crown Copyright and database rights 2024
OS 100047474

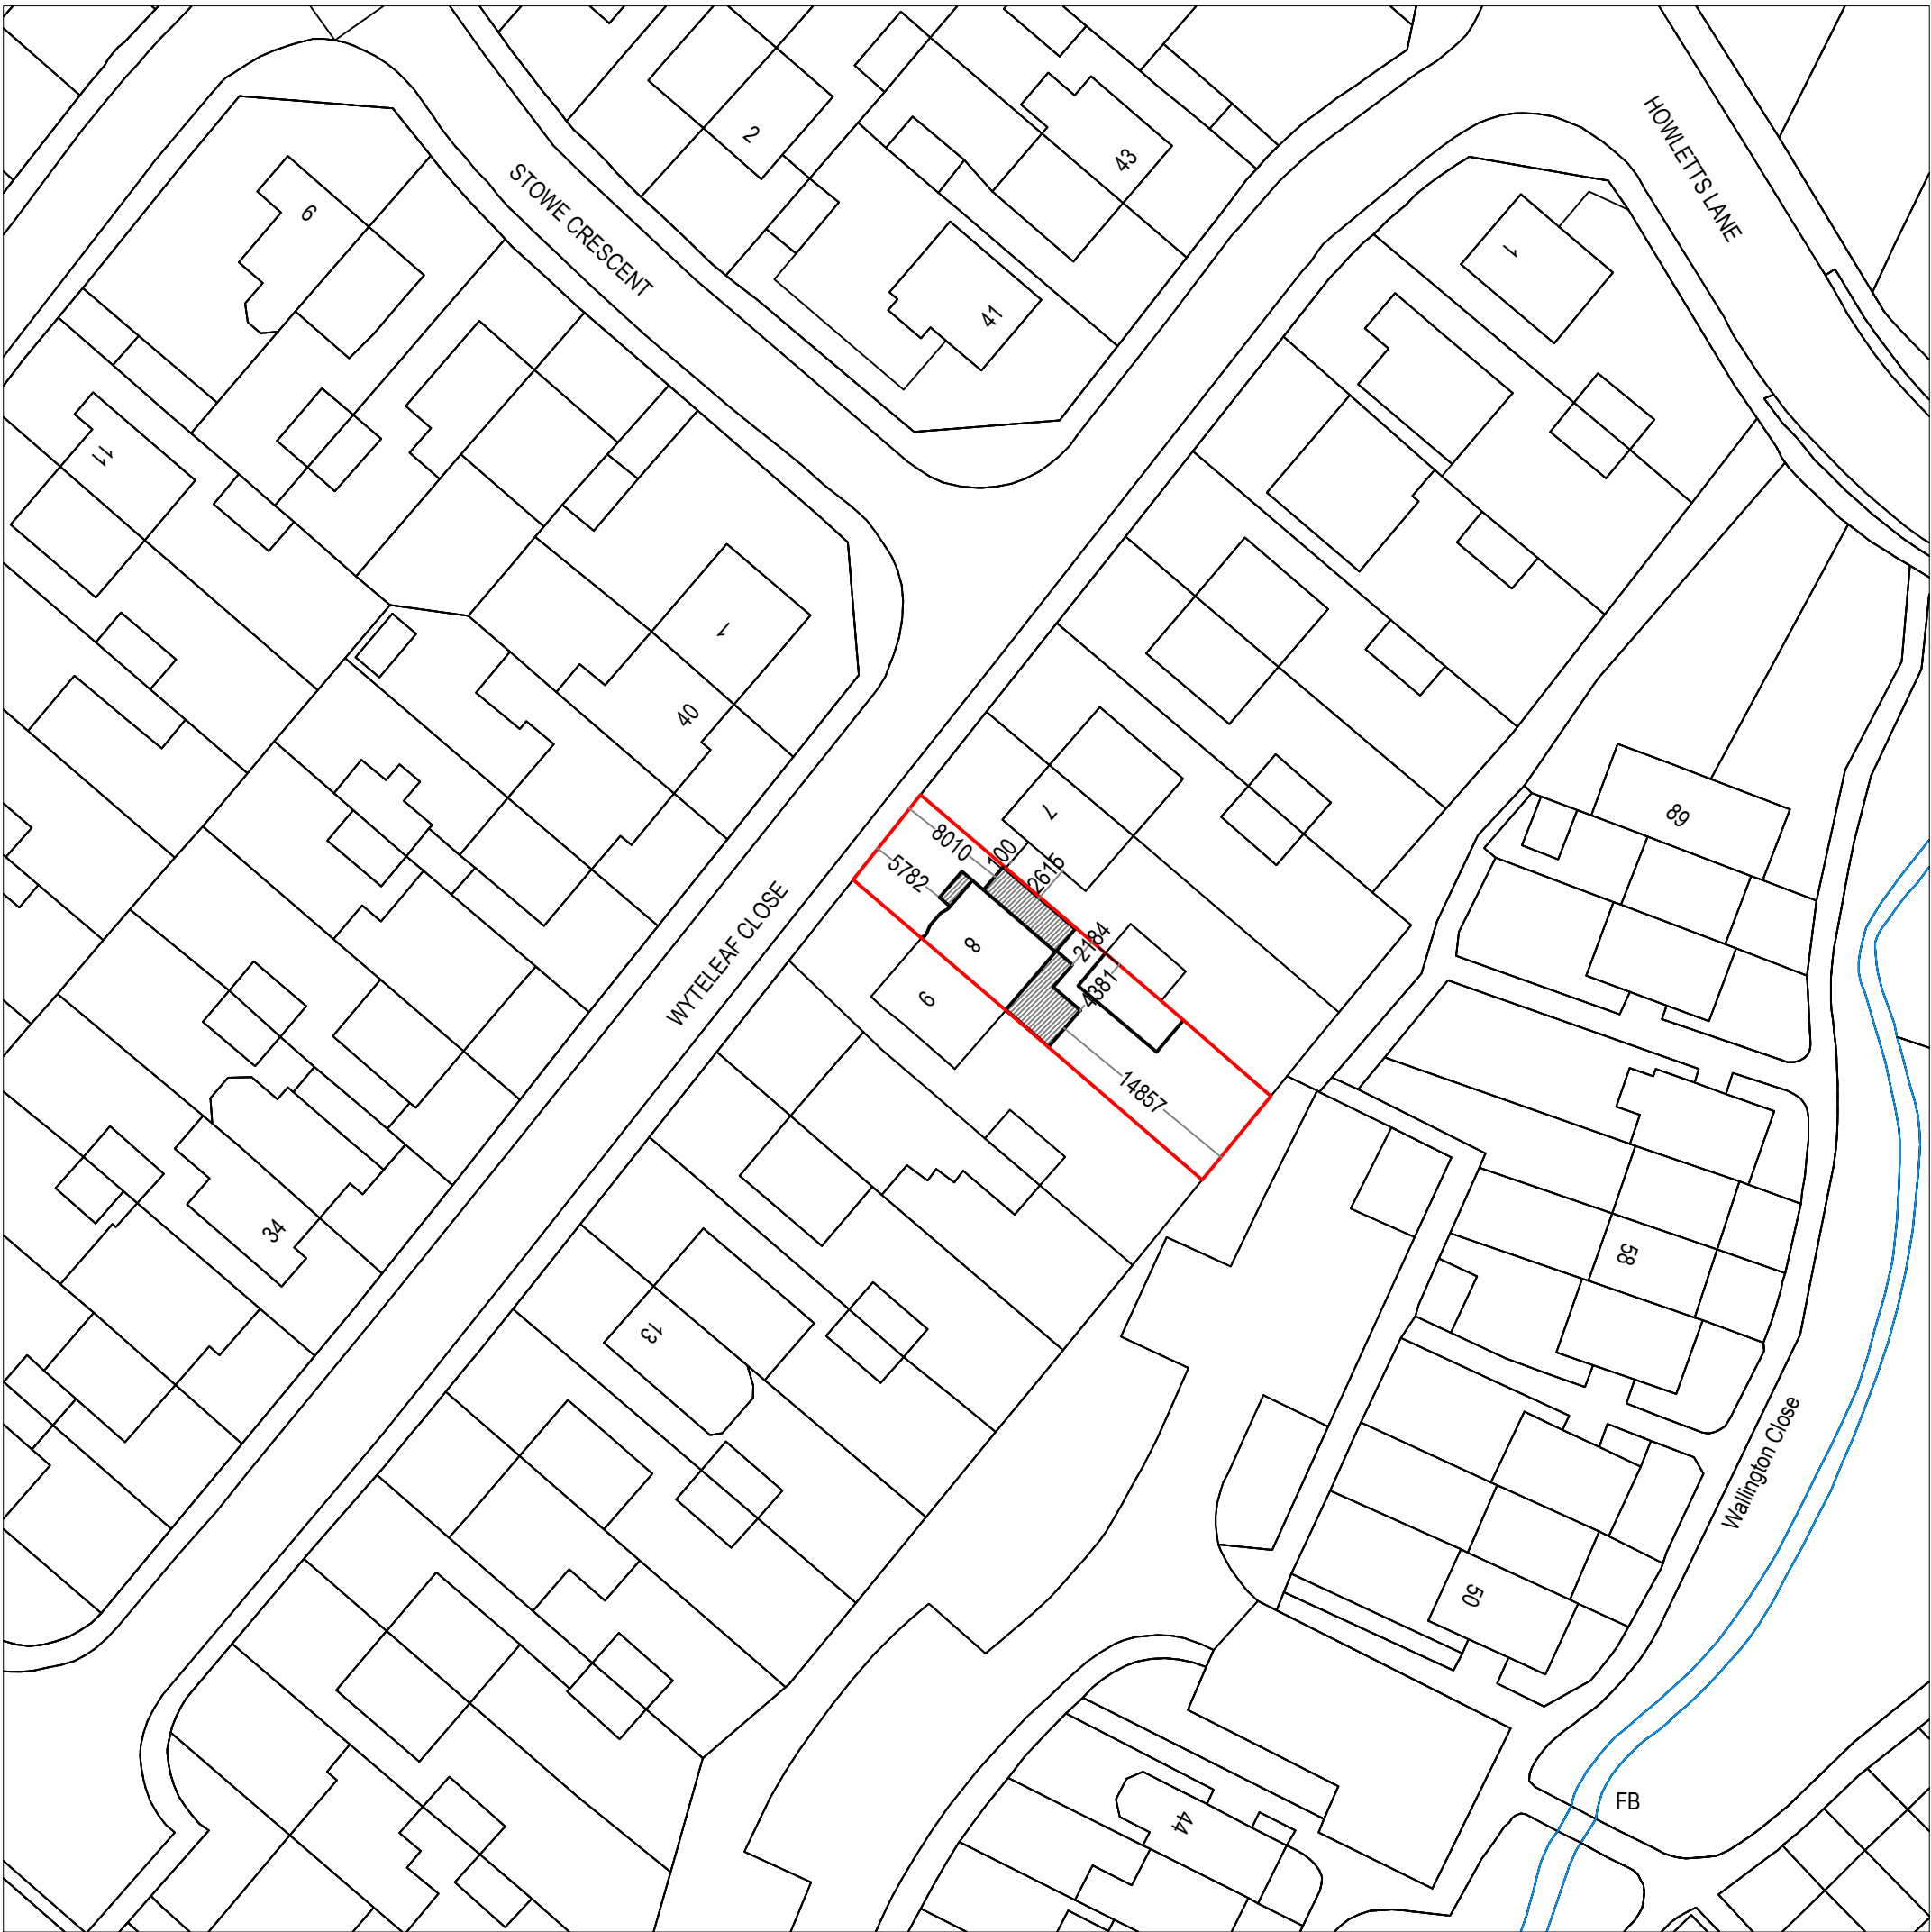

Existing Block Plan
Scale 1:500
© Crown Copyright and database rights 2024
OS 100047474

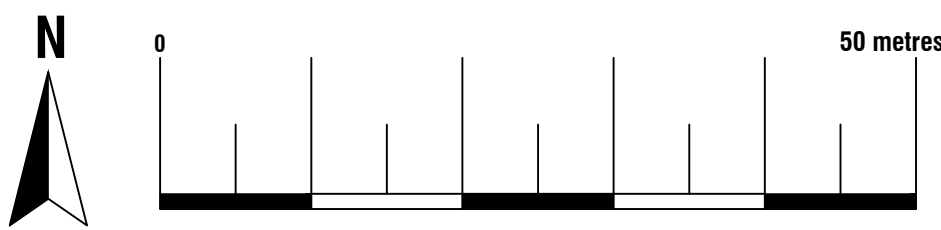


Proposed Block Plan
Scale 1:500
© Crown Copyright and database rights 2024
OS 100047474

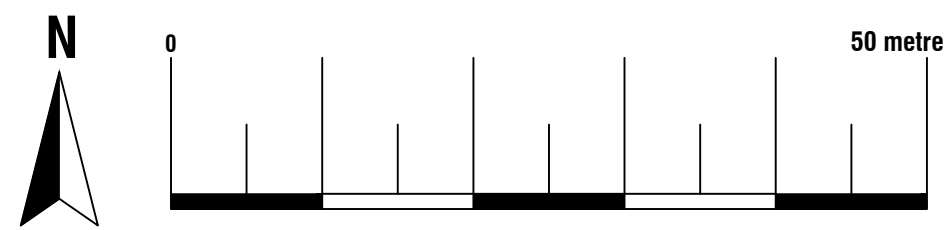




ArkiPlan Architectural Ltd • Enquiries@ArkiPlan.co.uk
Lytchett House, 13 Freeland Park, Wareham Road, Poole, Dorset, BH16 6FA

Site	8 Wyteleaf Close, Ruislip HA47SP	Date	19.11.2025		
		Sheet	25-0080	D01	REV 07
		Job	New Extension New Porch		
		Scale	1:1250 @A1, 1:1000, 1:2500 @A3		
Title Number	GL220105,NGL521468	Title	As Shown		

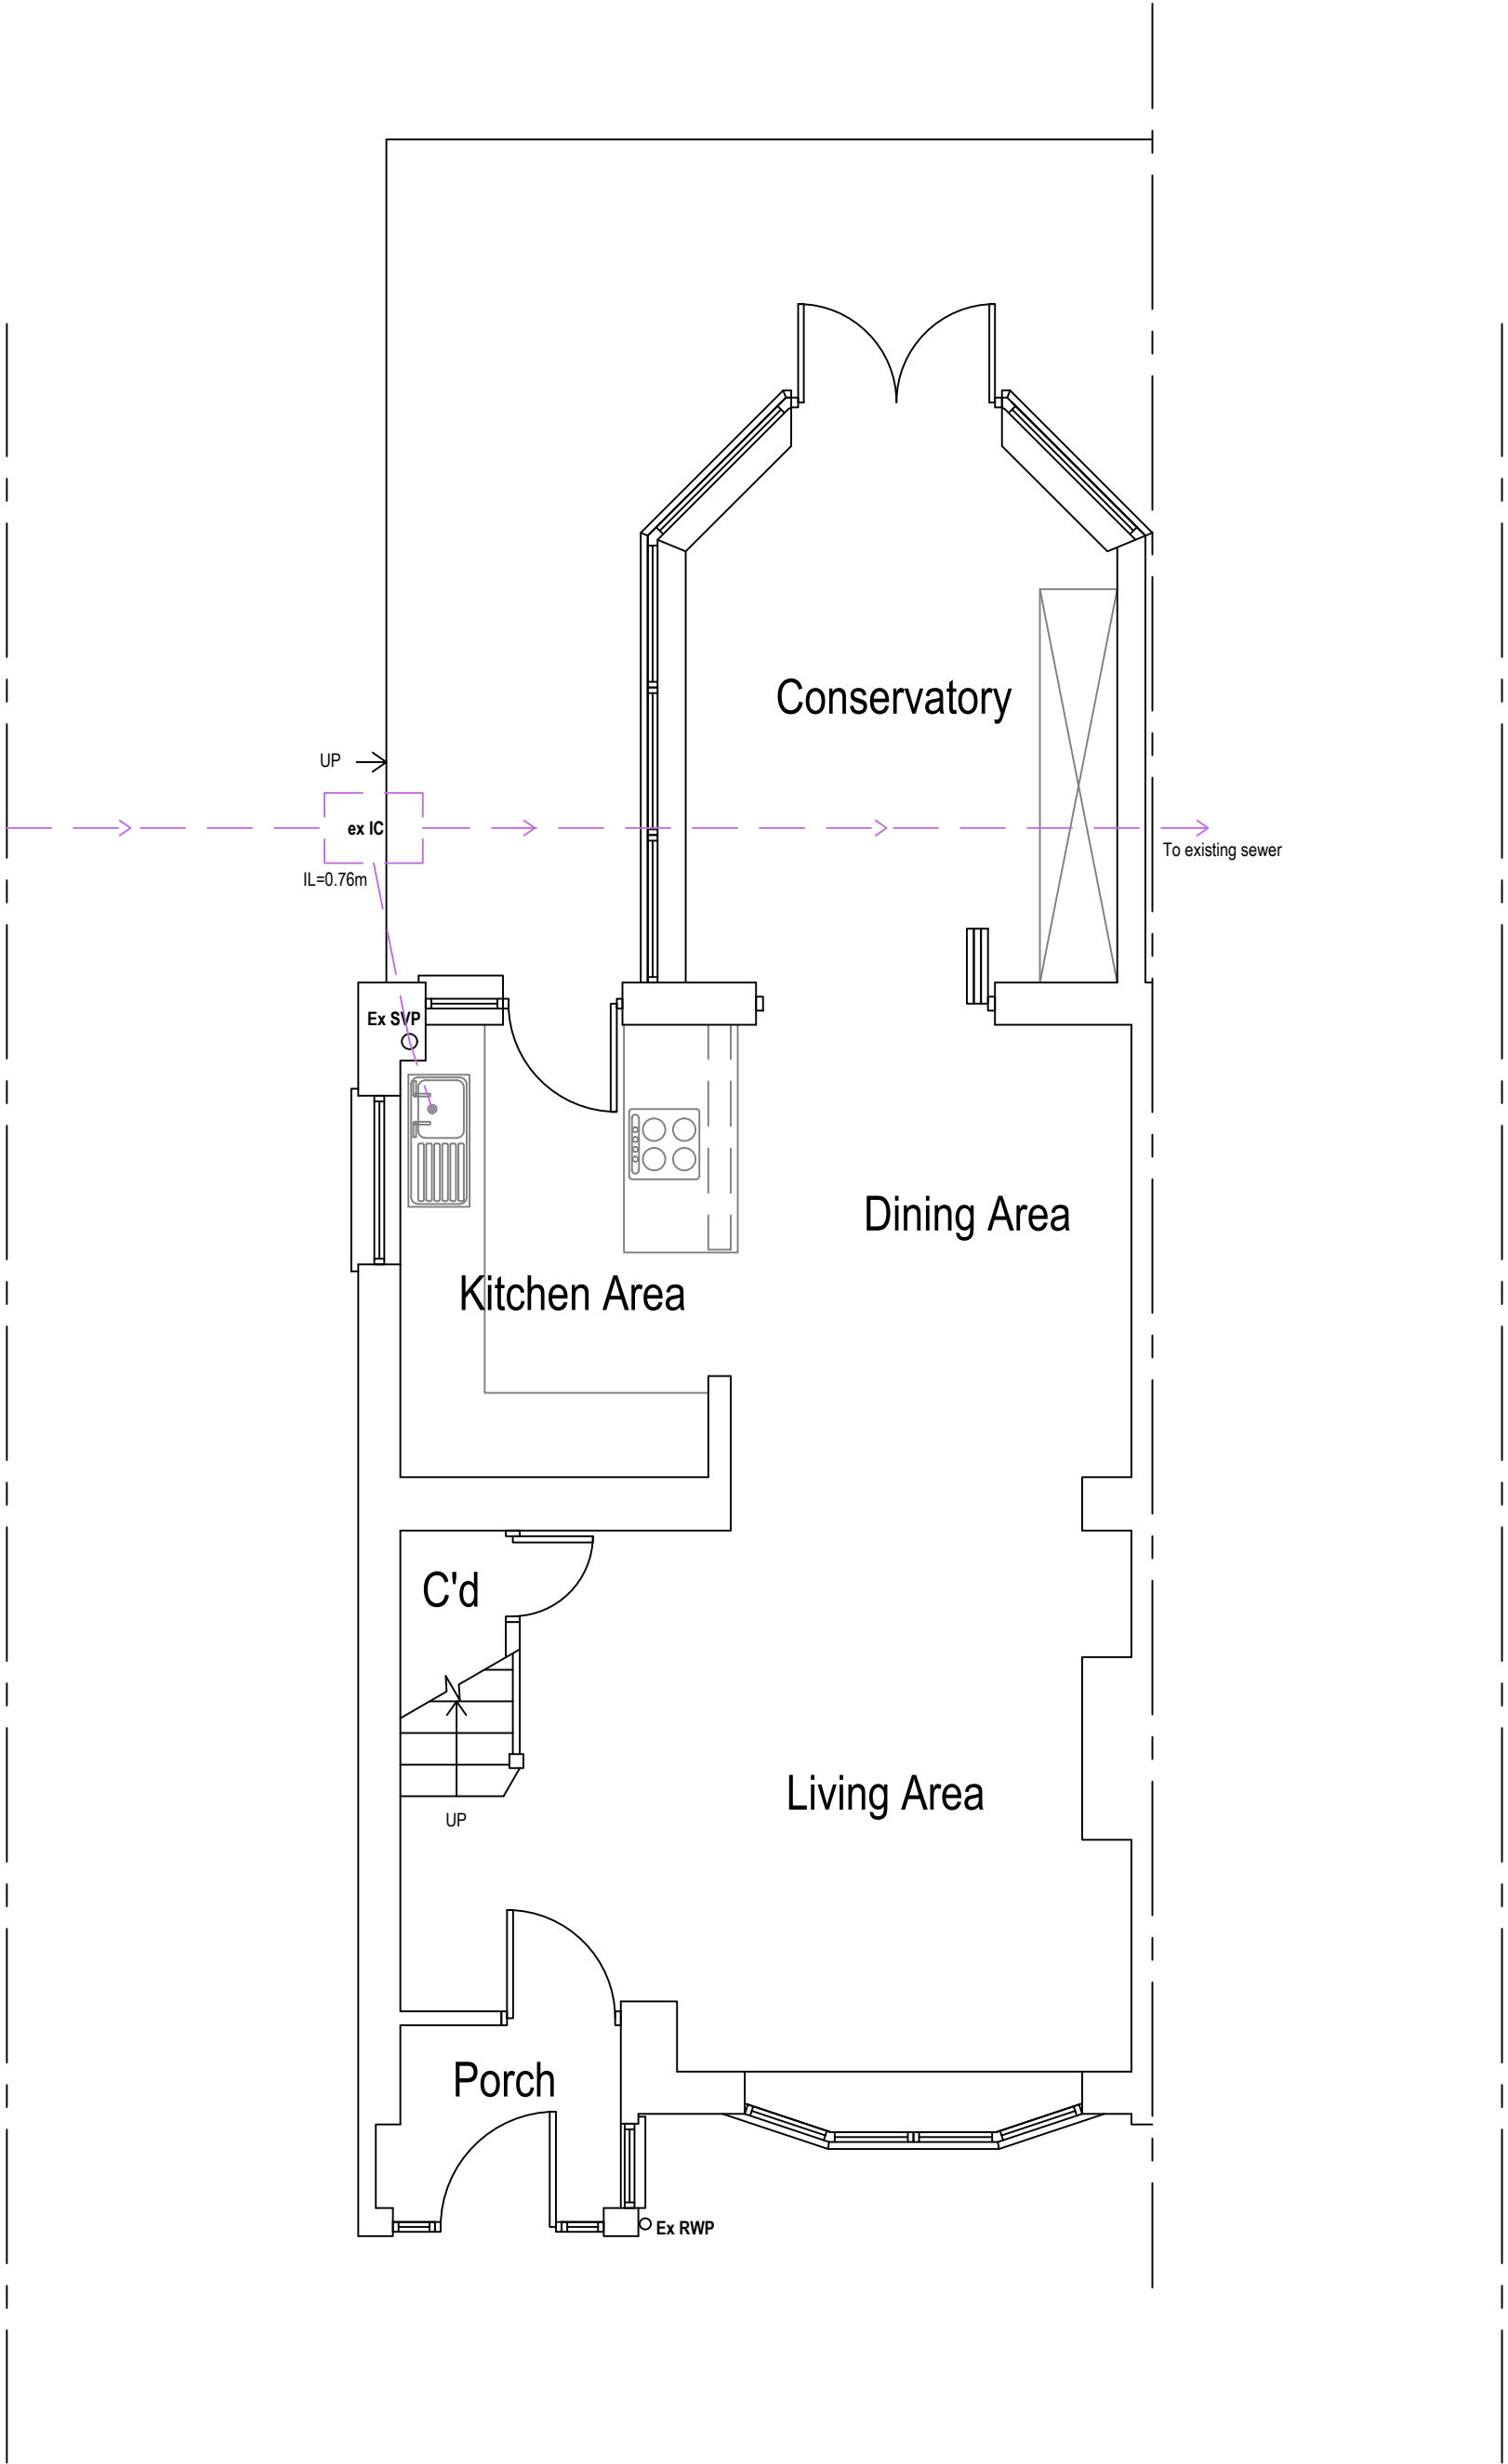


Existing Ground Floor Plan

Area ca. 53.76 m²


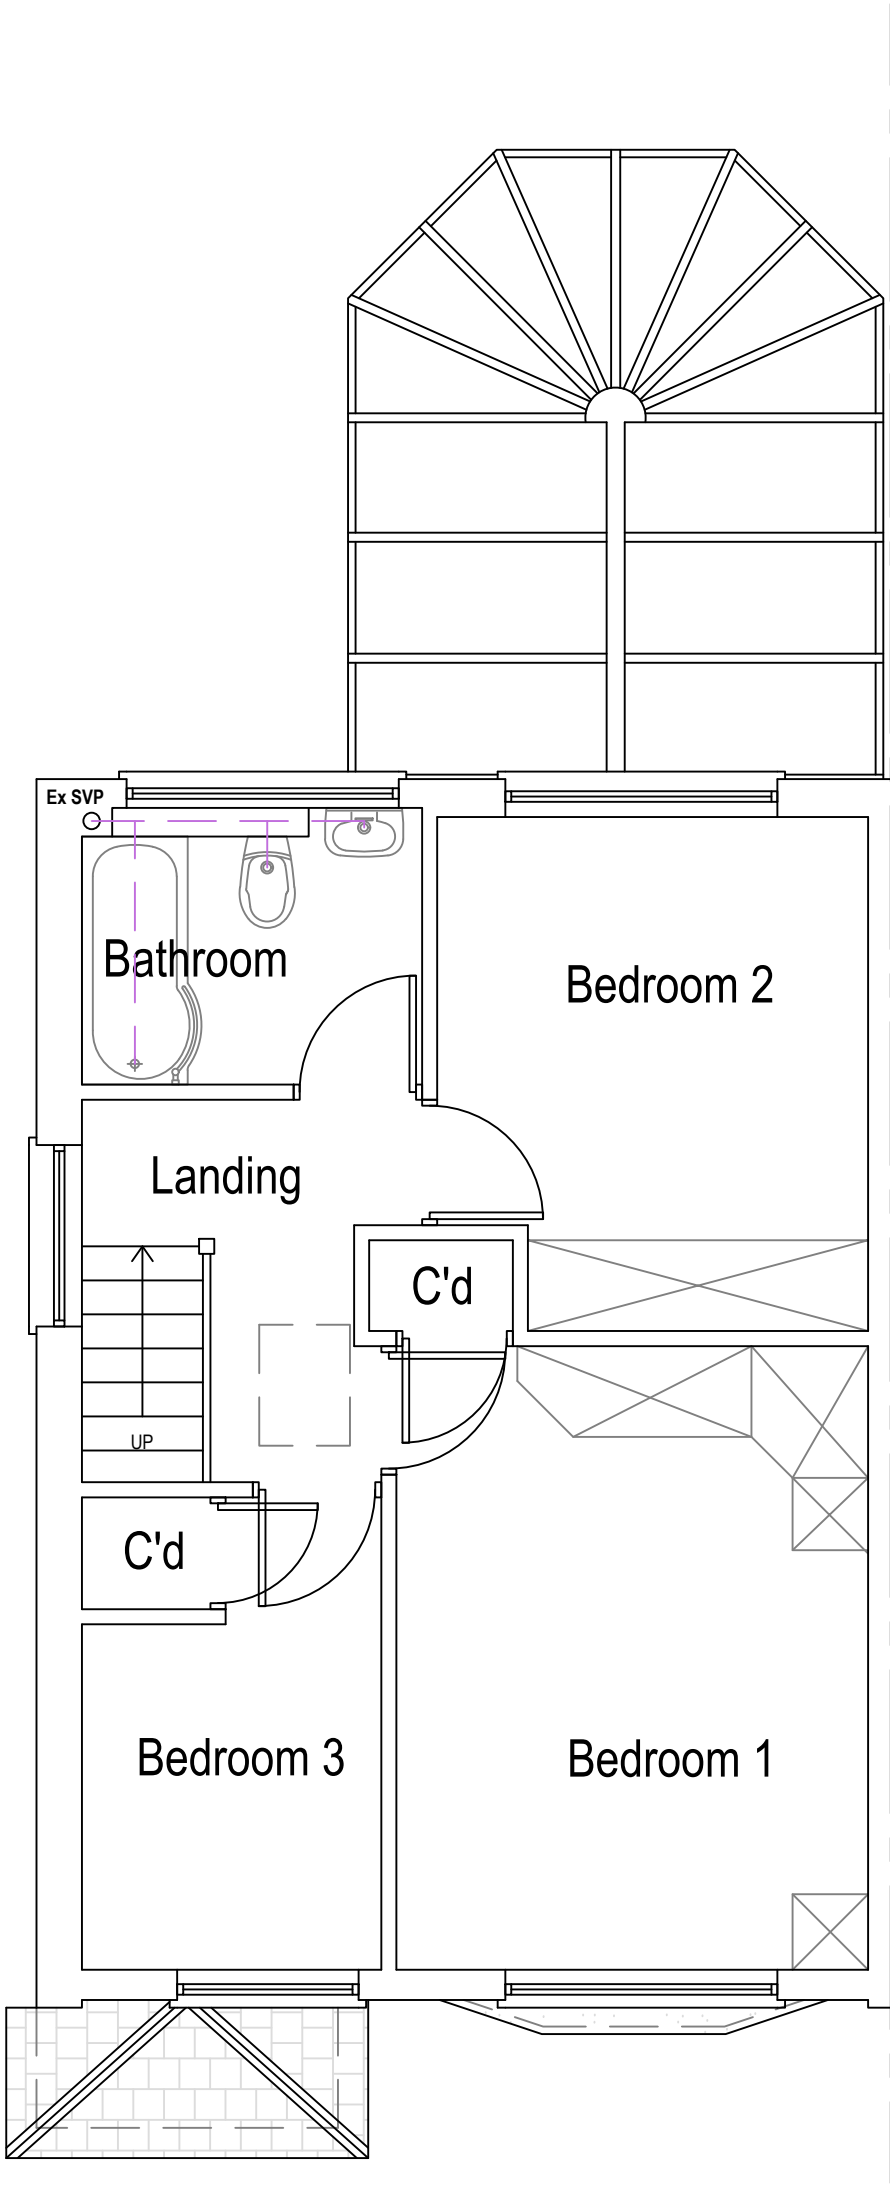


Existing First Floor Plan

Area ca. 39.75 m²


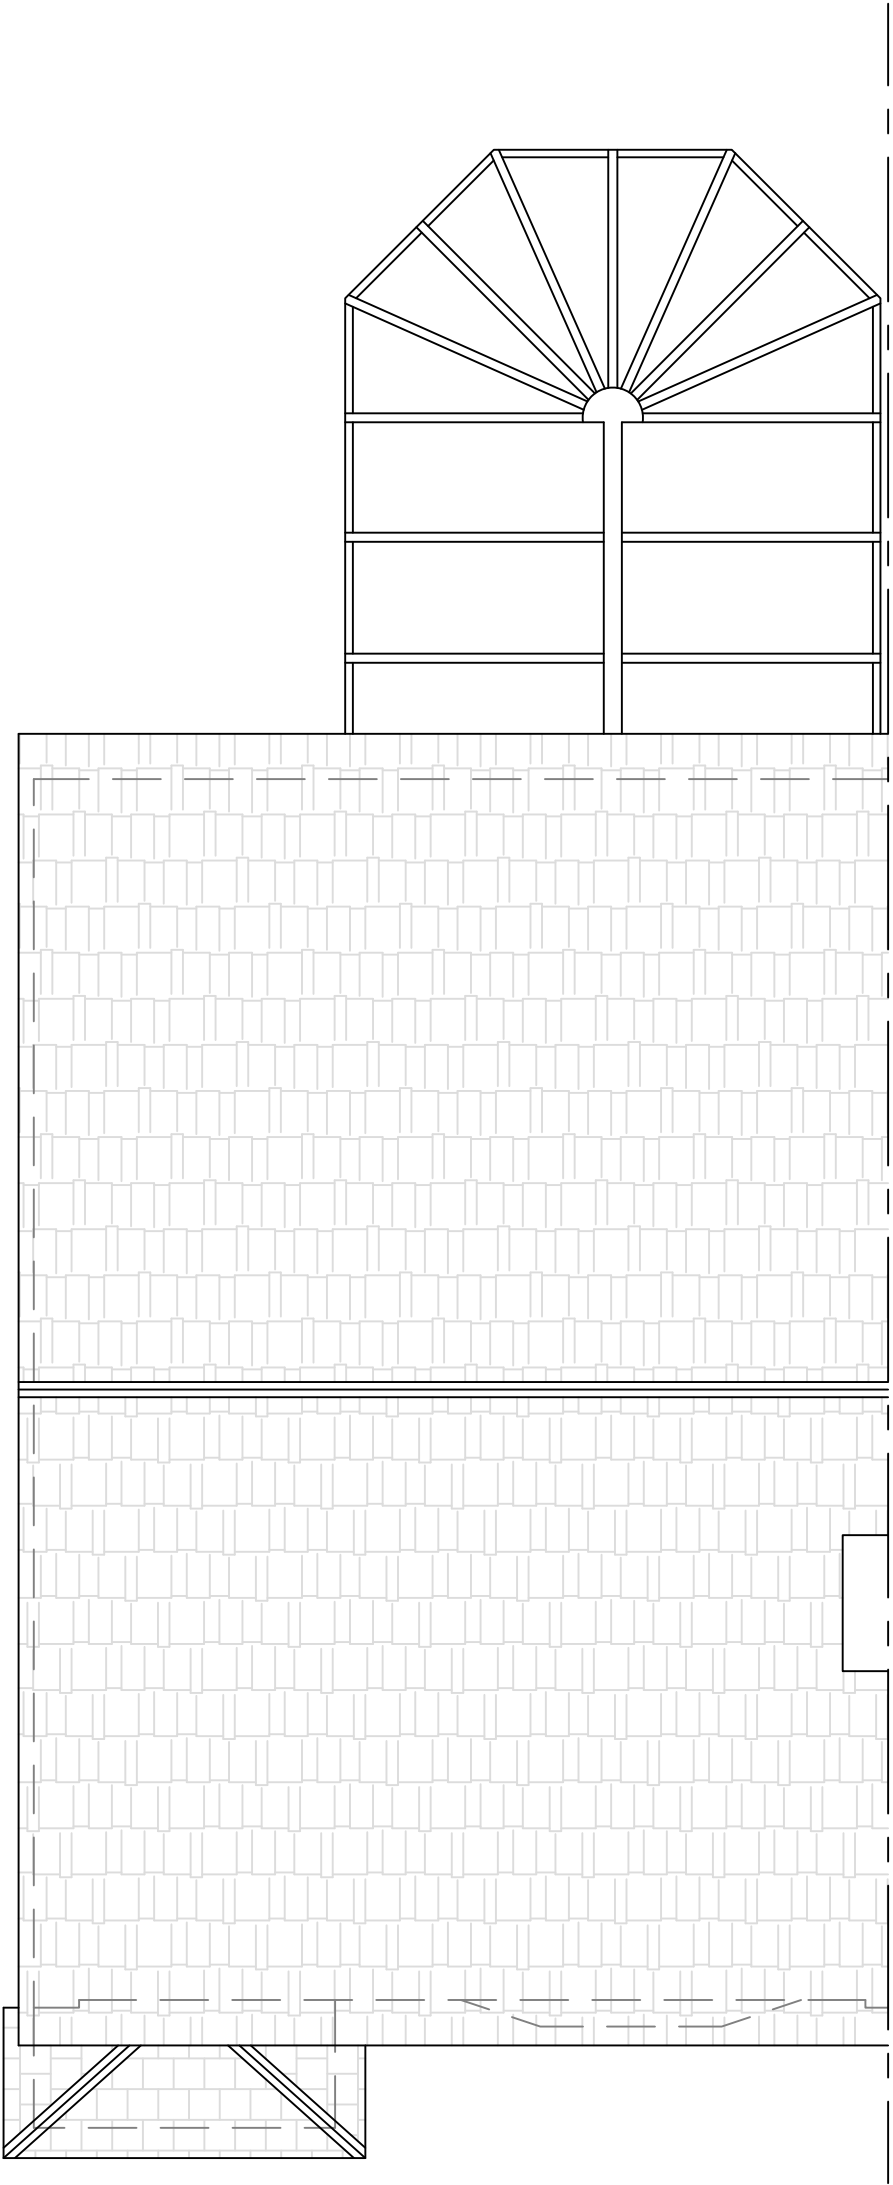


Existing Roof Plan

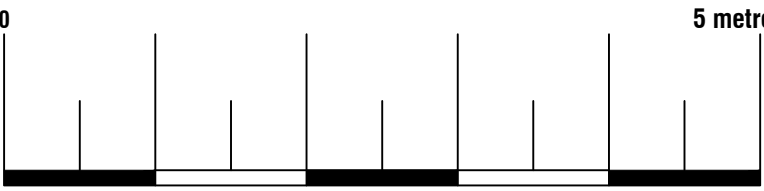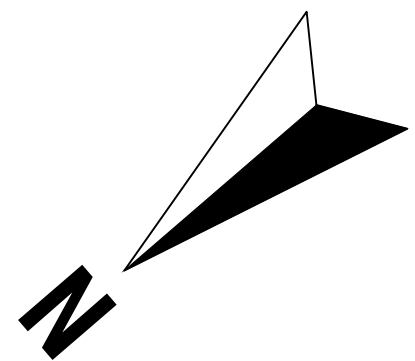

Arkiplan ArkiPlan Architectural Ltd • Enquiries@ArkiPlan.co.uk Lytchett House, 13 Freeland Park, Wareham Road, Poole, Dorset, BH16 6FA			
Site	8 Wyteleaf Close, Ruislip HA47SP	Date	19.11.2025
		Sheet	25-0080 D02 REV 07
		Job	New Extension New Porch
		Scale	1:50 @A1, 1:100 @A3
Title Number	GL220105,NGL521468	Title	As Shown

— — — — — Boundary line
 — — — — — Demolished
 — — — — — Details above

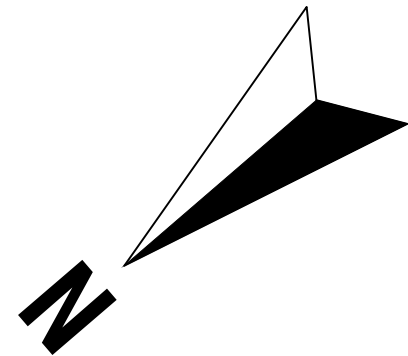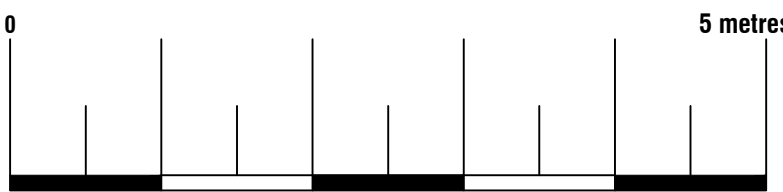


ArkiPlan Architectural Ltd • Enquiries@ArkiPlan.co.uk
Lytchett House, 13 Freeland Park, Wareham Road, Poole, Dorset, BH16 6FA

Site	8 Wyteleaf Close, Ruislip HA47SP	Date	09.09.2025		
		Sheet	25-0080	D03	REV 06
		Job	New Extension New Porch		
		Scale	1:50 @A1, 1:100 @A3		
Title Number	GL220105, NGL521468	Title	As Shown		



Existing Northwest Elevation

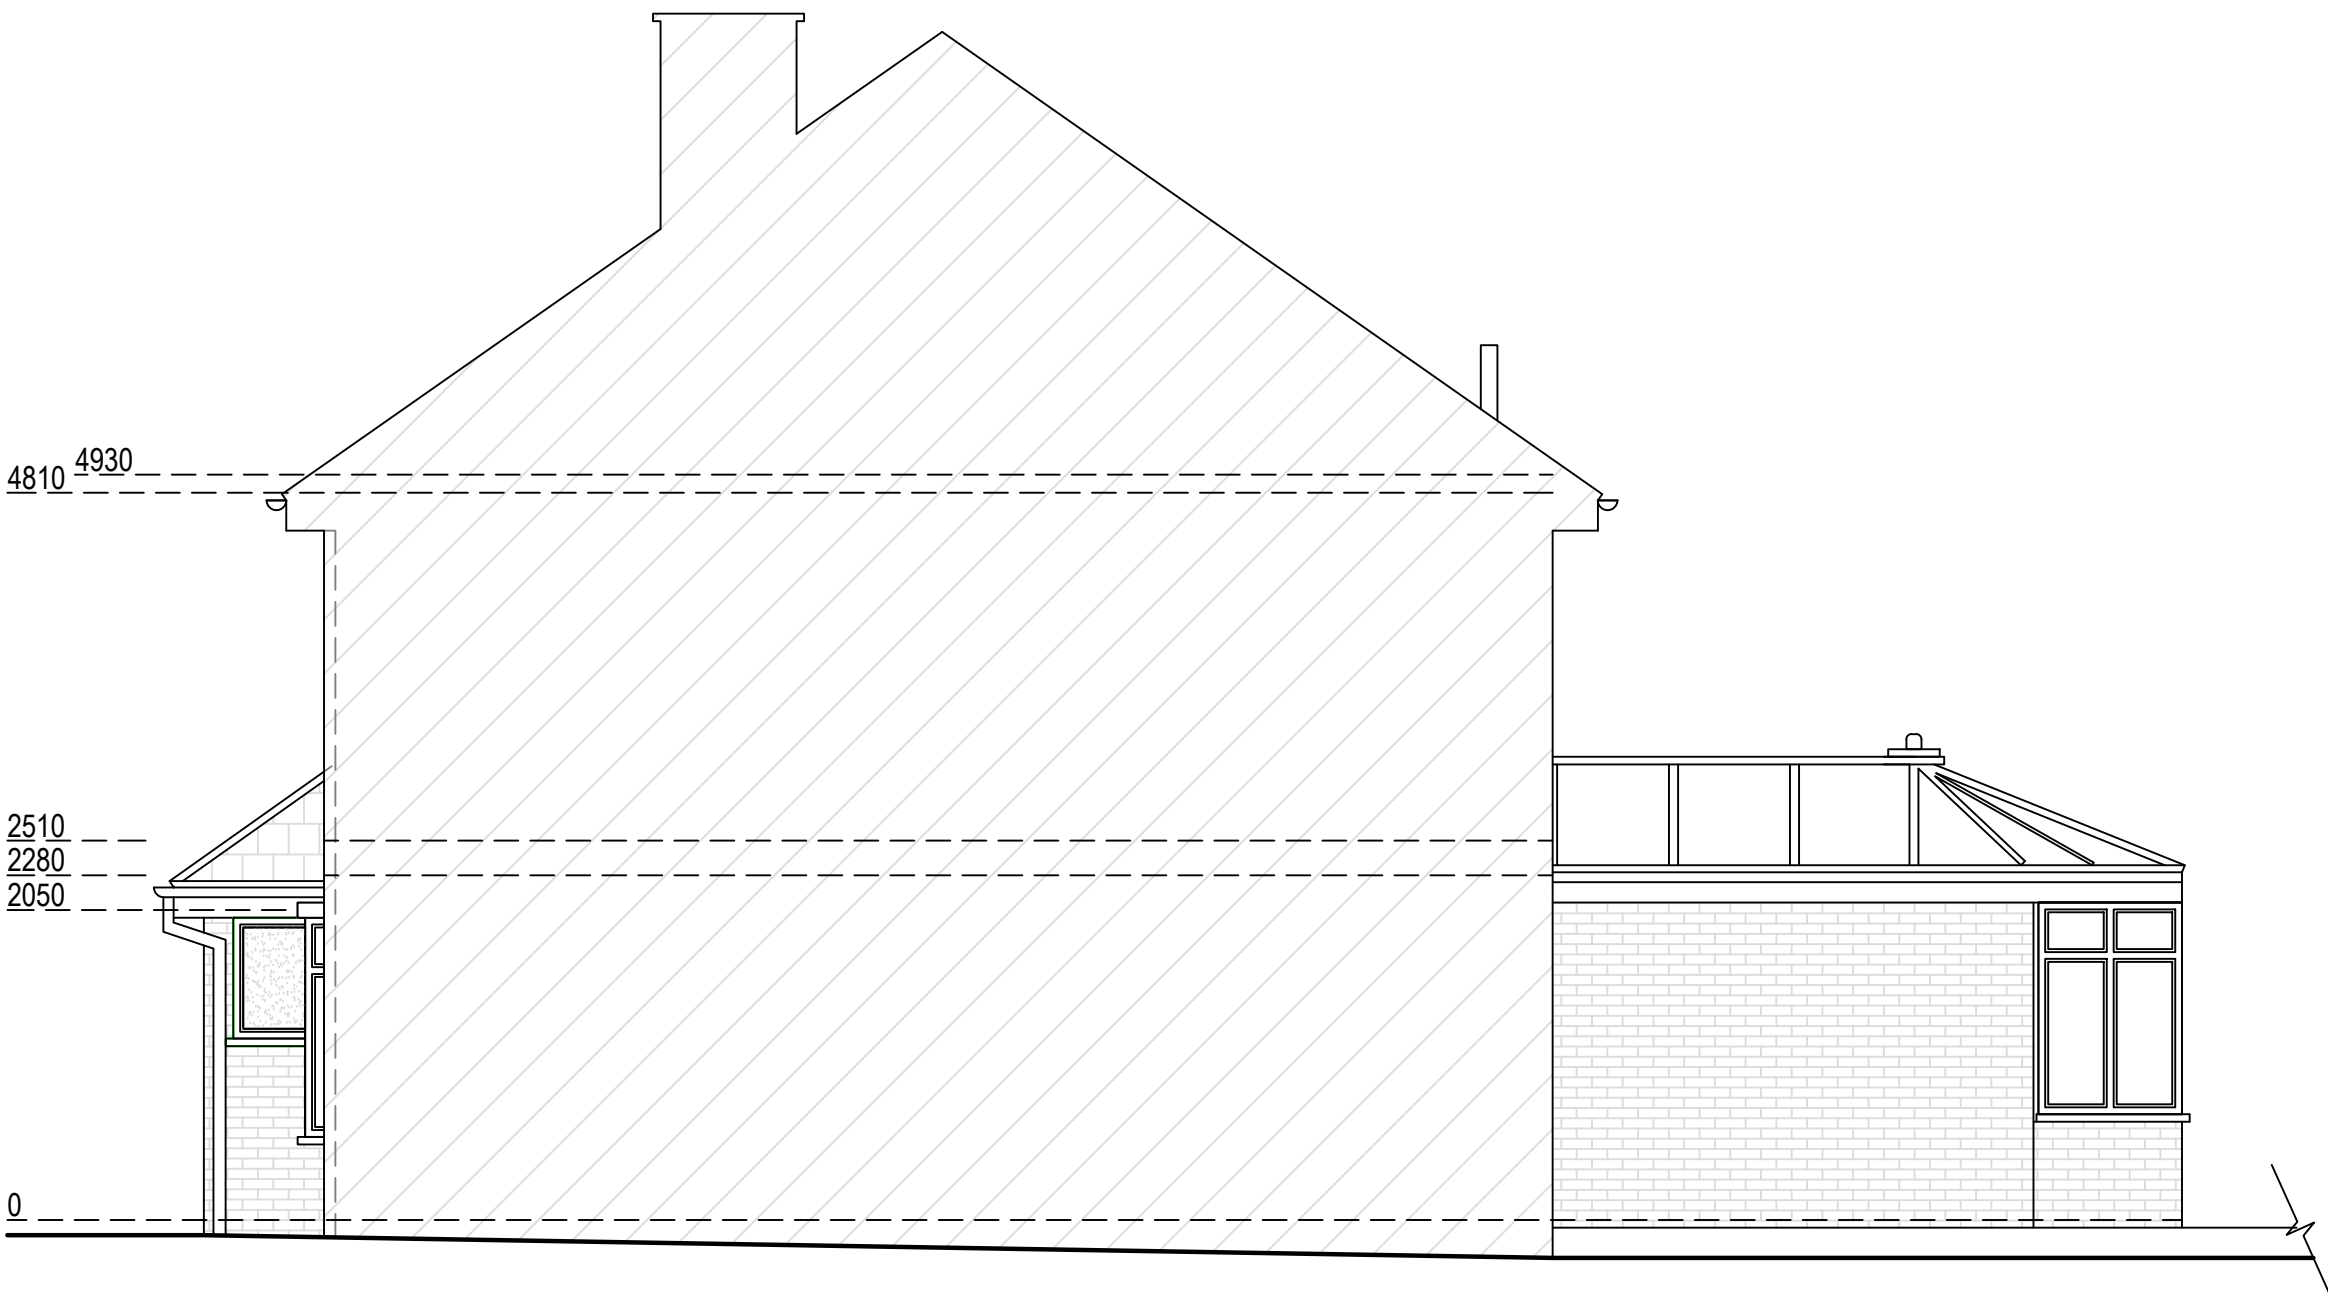


Existing Southwest Elevation



Existing Southeast Elevation



Existing Northeast Elevation

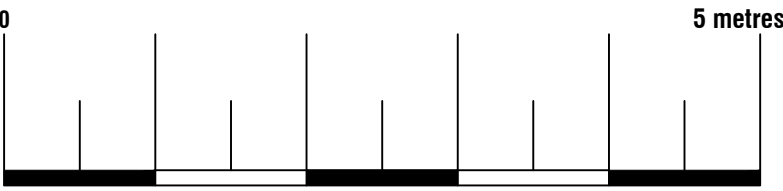




ArkiPlan Architectural Ltd • Enquiries@ArkiPlan.co.uk
Lytchett House, 13 Freeland Park, Wareham Road, Poole, Dorset, BH16 6FA


Site	8 Wyteleaf Close, Ruislip HA47SP	Date	19.11.2025		
		Sheet	25-0080	D04	REV 07
		Job	New Extension New Porch		
		Scale	1:50 @A1, 1:100 @A3		
Title Number	GL220105,NGL521468	Title	As Shown		




Proposed Northwest Elevation

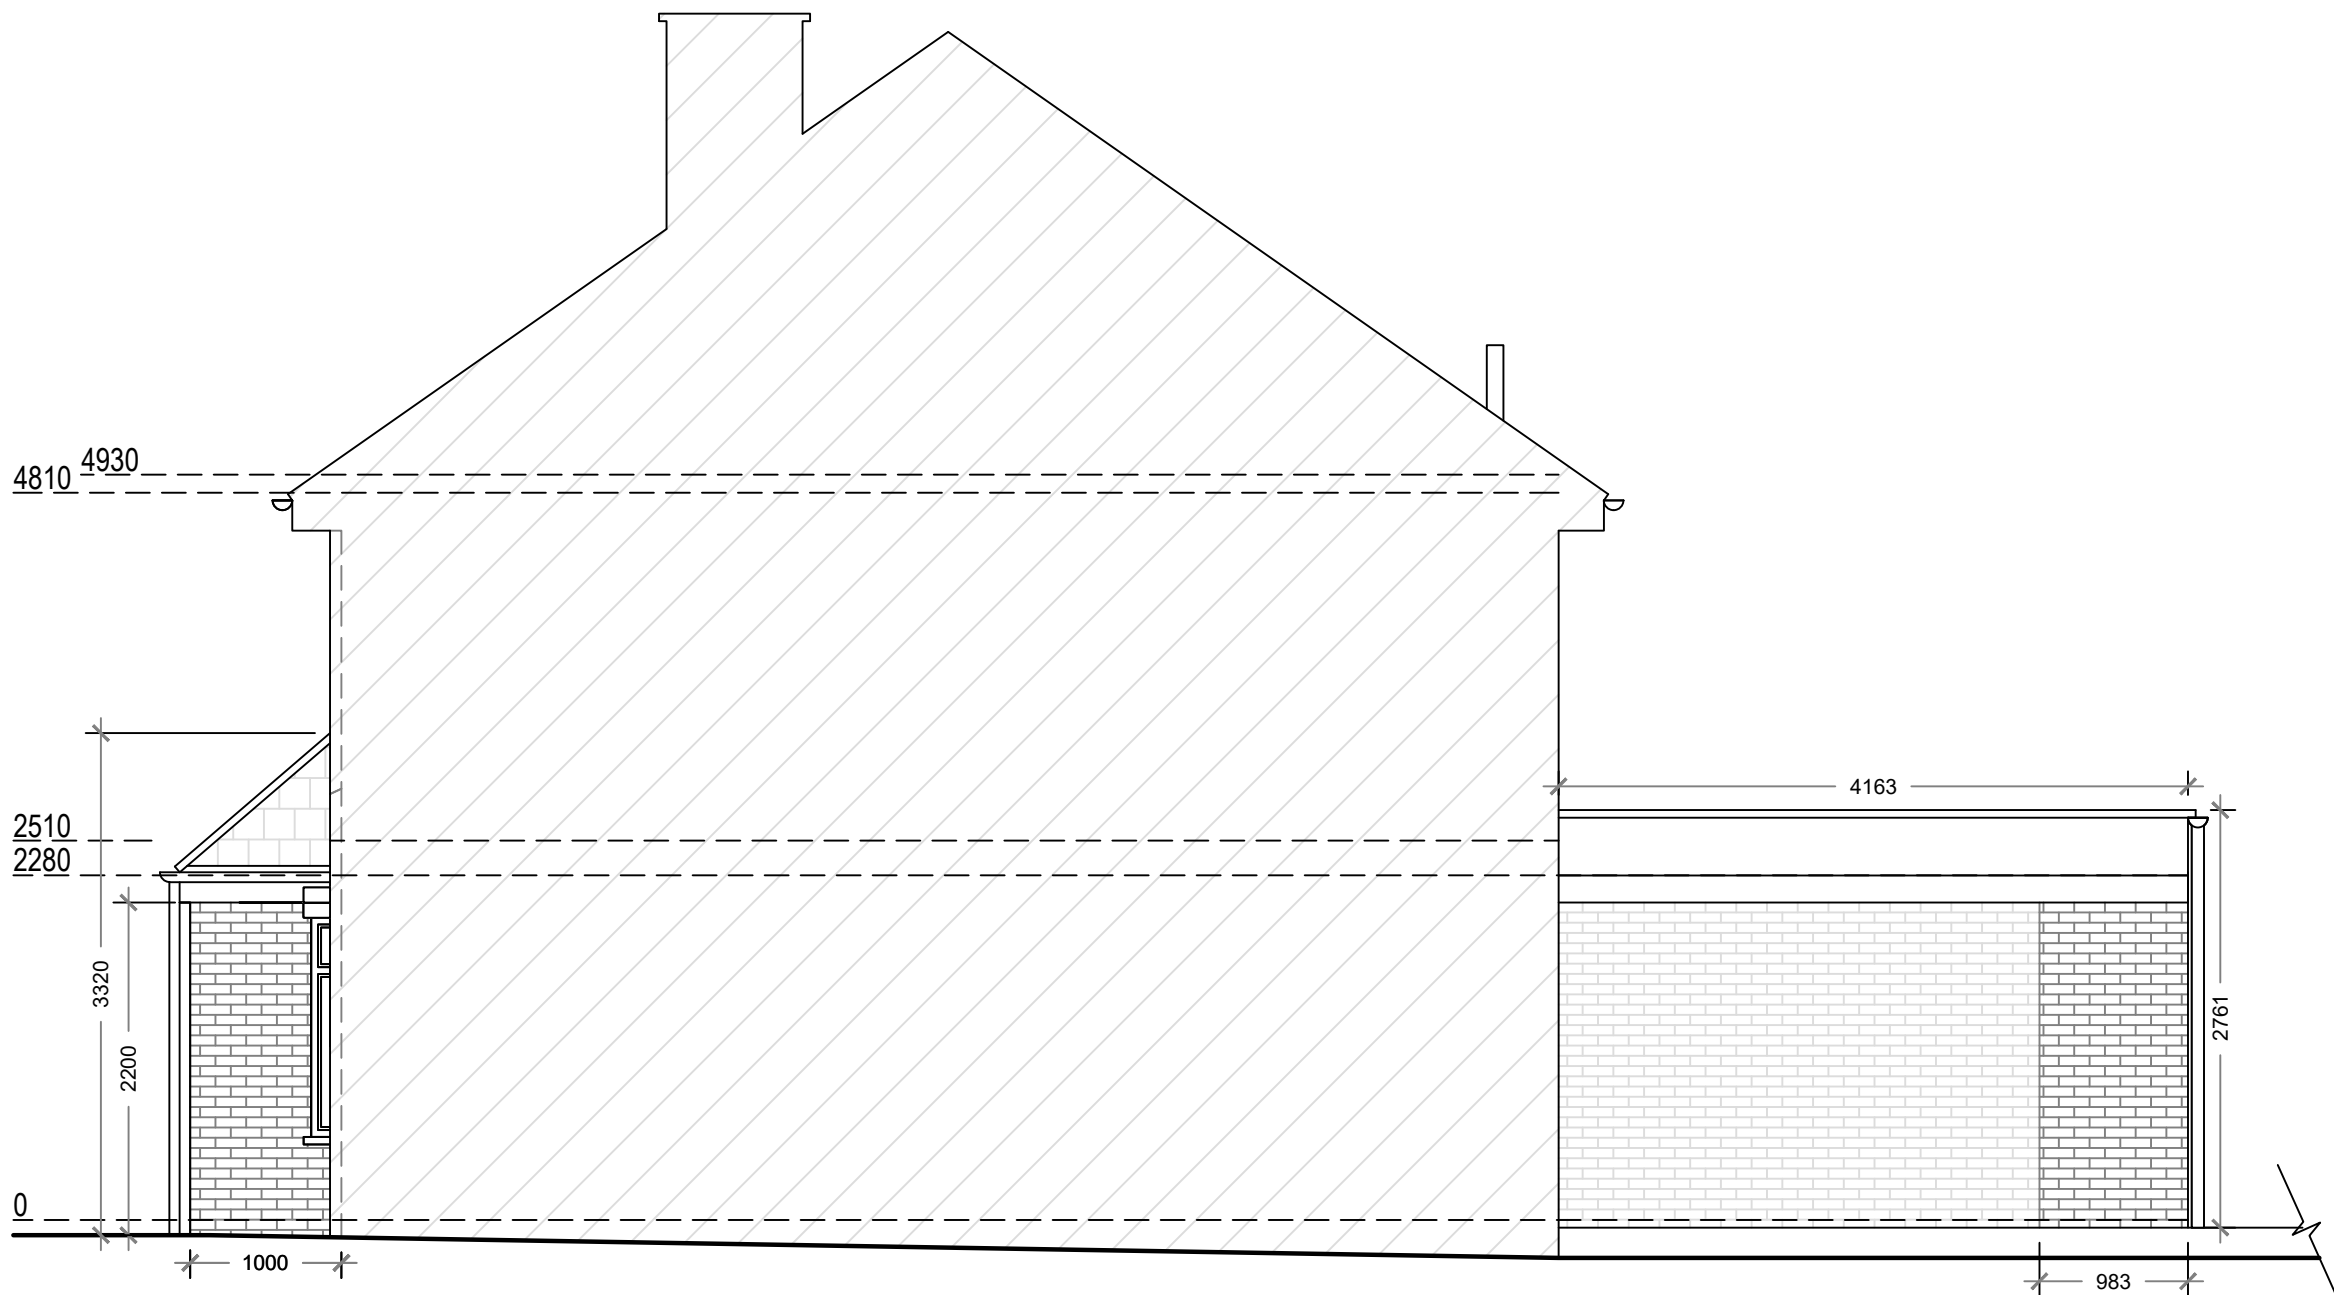


Proposed Southwest Elevation

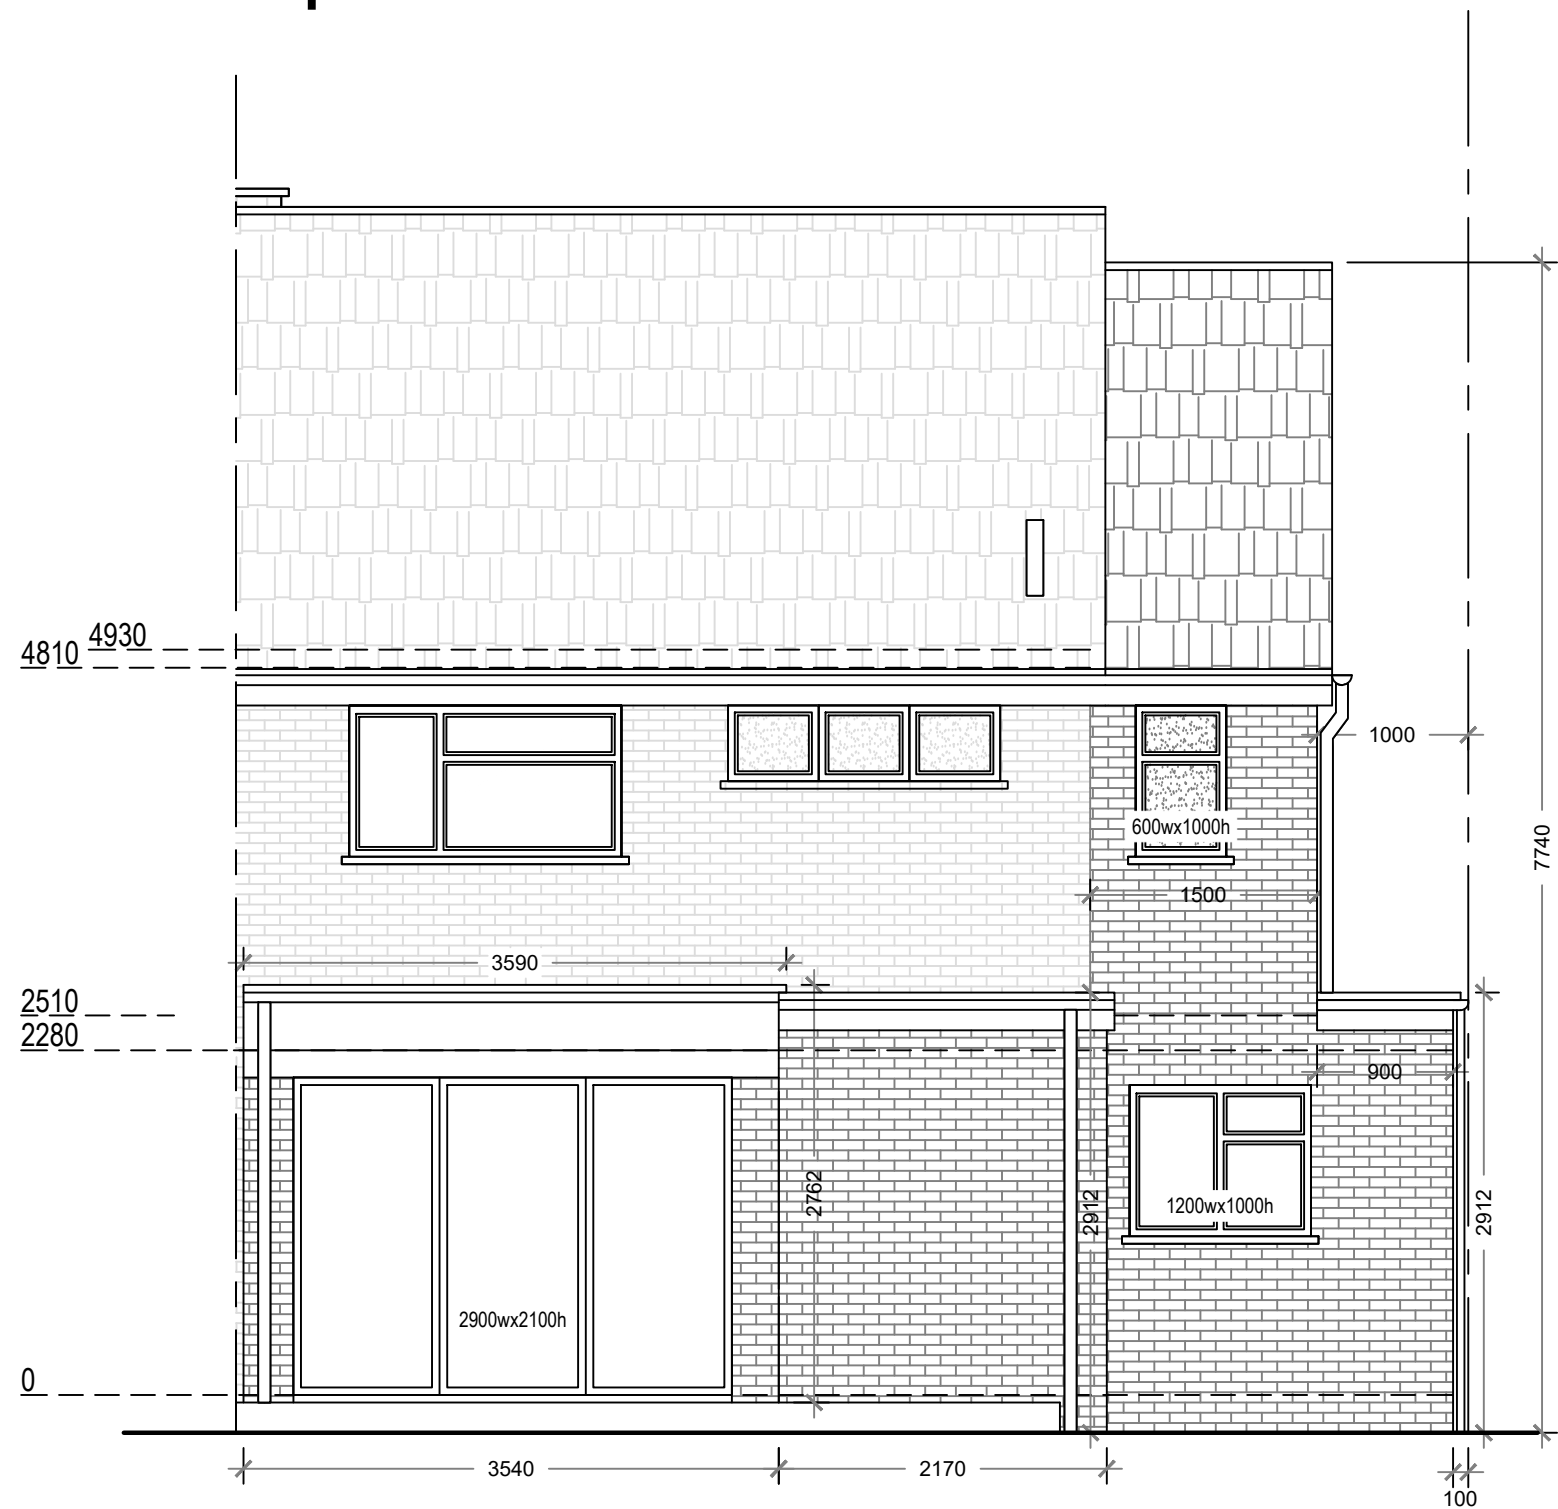

Proposed Southeast Elevation

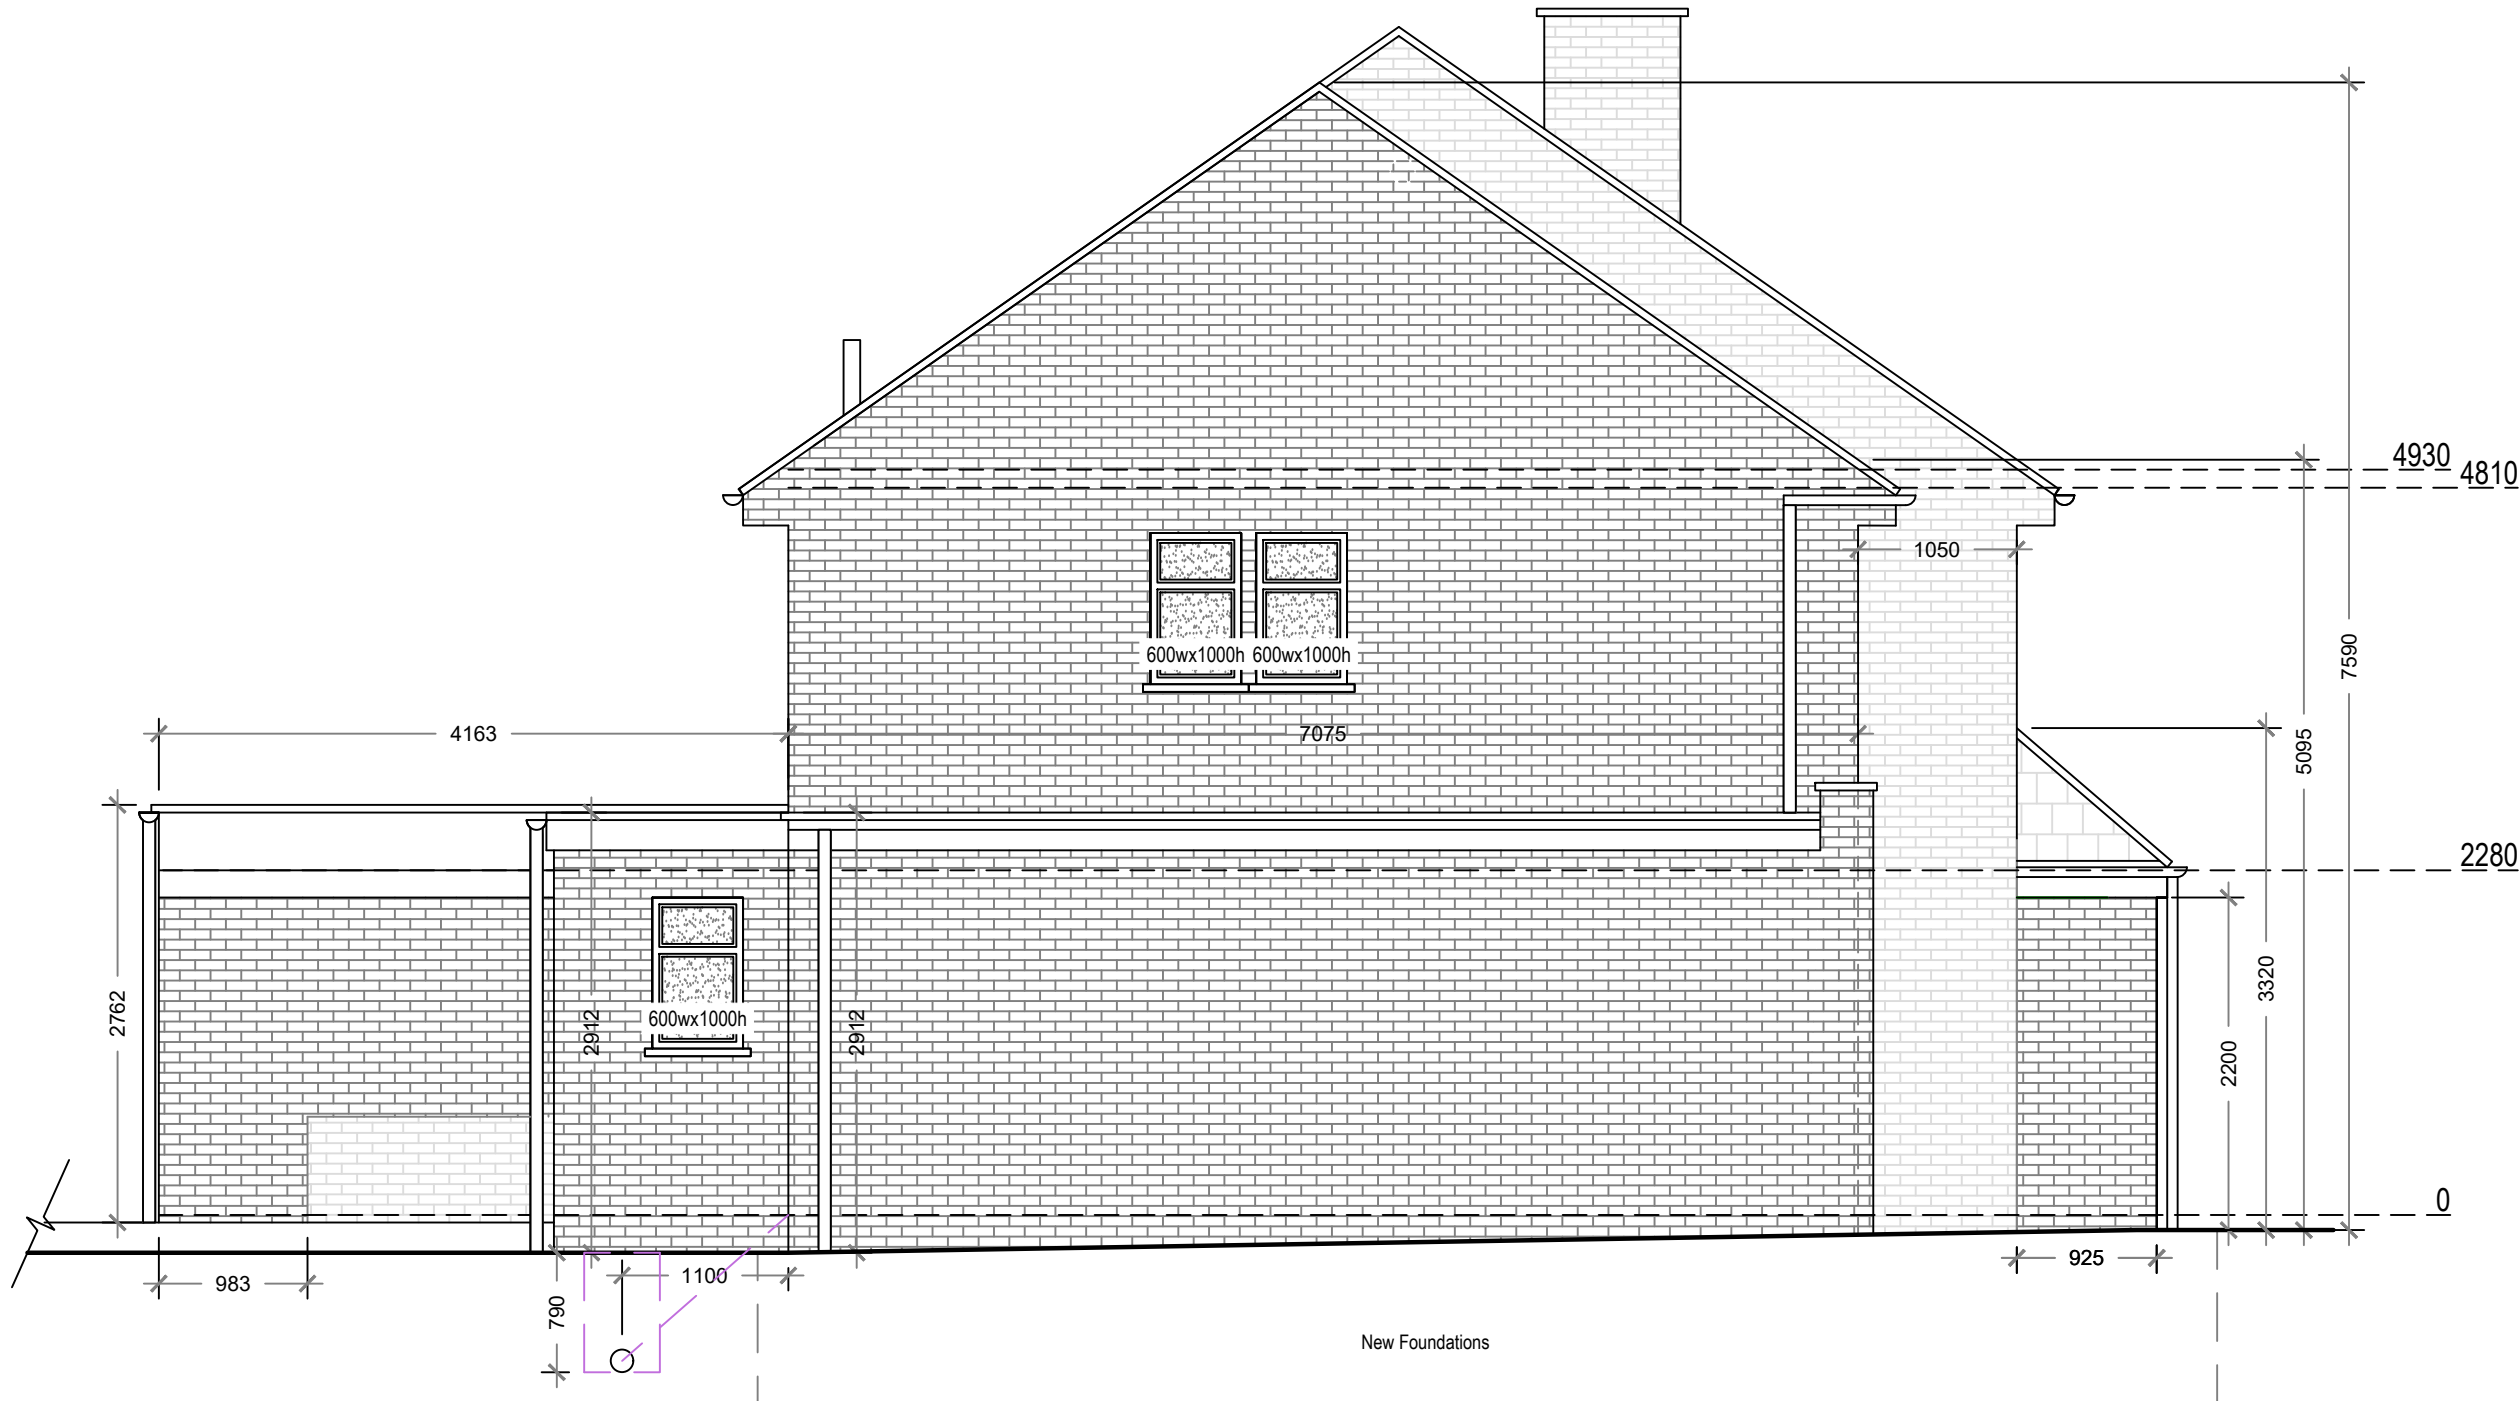

Proposed Northeast Elevation

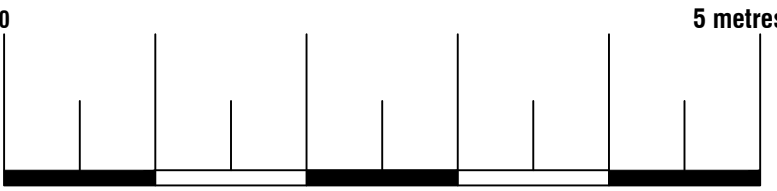

Proposed Materials:
Walls: Brick (to match existing)
Pitched roof: Tile (to match existing)
Flat roof: Ply membrane (to match existing)
Windows: Double glazed (to match existing)
Skylights: Size as indicated (not protruding more than 150mm above the existing roof plane)



ArkiPlan Architectural Ltd • Enquiries@ArkiPlan.co.uk
Lytchett House, 13 Freeland Park, Wareham Road, Poole, Dorset, BH16 6FA

Site	8 Wyteleaf Close, Ruislip HA47SP	Date	19.11.2025		
		Sheet	25-0080	D05	REV 07
		Job	New Extension New Porch		
		Scale	1:50 @A1, 1:100 @A3		
Title Number	GL220105,NGL521468	Title	As Shown		