


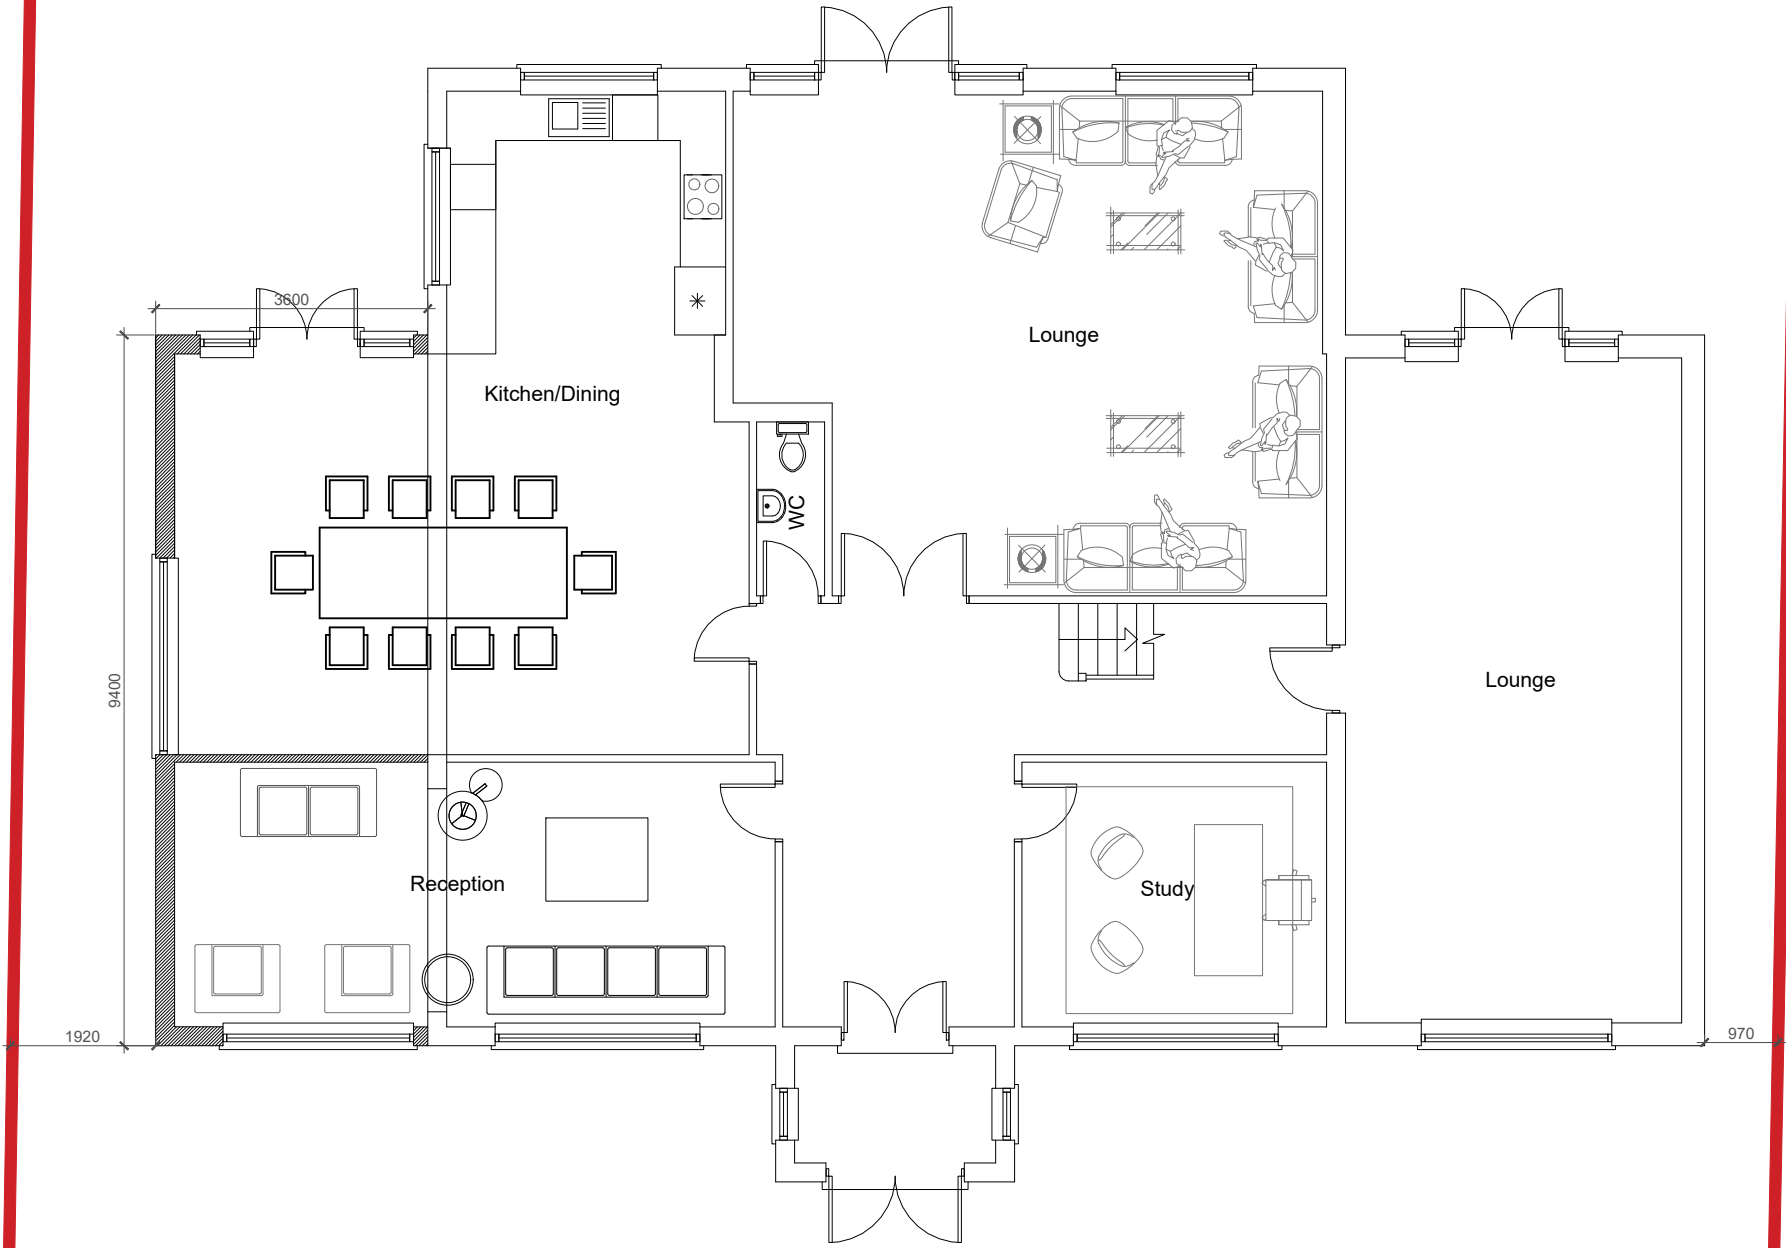

PROPOSED
GROUND FLOOR PLAN 1:100

0		NP	EA
REV.	DESCRIPTION	REVISED BY AND DATE	APPROVED BY AND DATE
CONTRACTOR			
			
4 Vale Parade SW15 3PS United Kingdom T: +44 (0) 20 8549 4111 E: omegagoldgroup@gmail.com W: www.omegagold.co.uk www.omeganext.co.uk			
Status			
PLANNING APPLICATION			
Contract			0
12 Owen Road Hayes UB4 9LB			
Title			
Proposed Ground Floor Plan			
JOB No.	SCALE	DRG. INITIATED BY	REVISIONS
	1/100@A3	NP	0
DRAWING No.	DATE	DRG. CHECKED BY	
A-107	SEP-2021	EA	

