





Scale bar 1:100 (Meter)

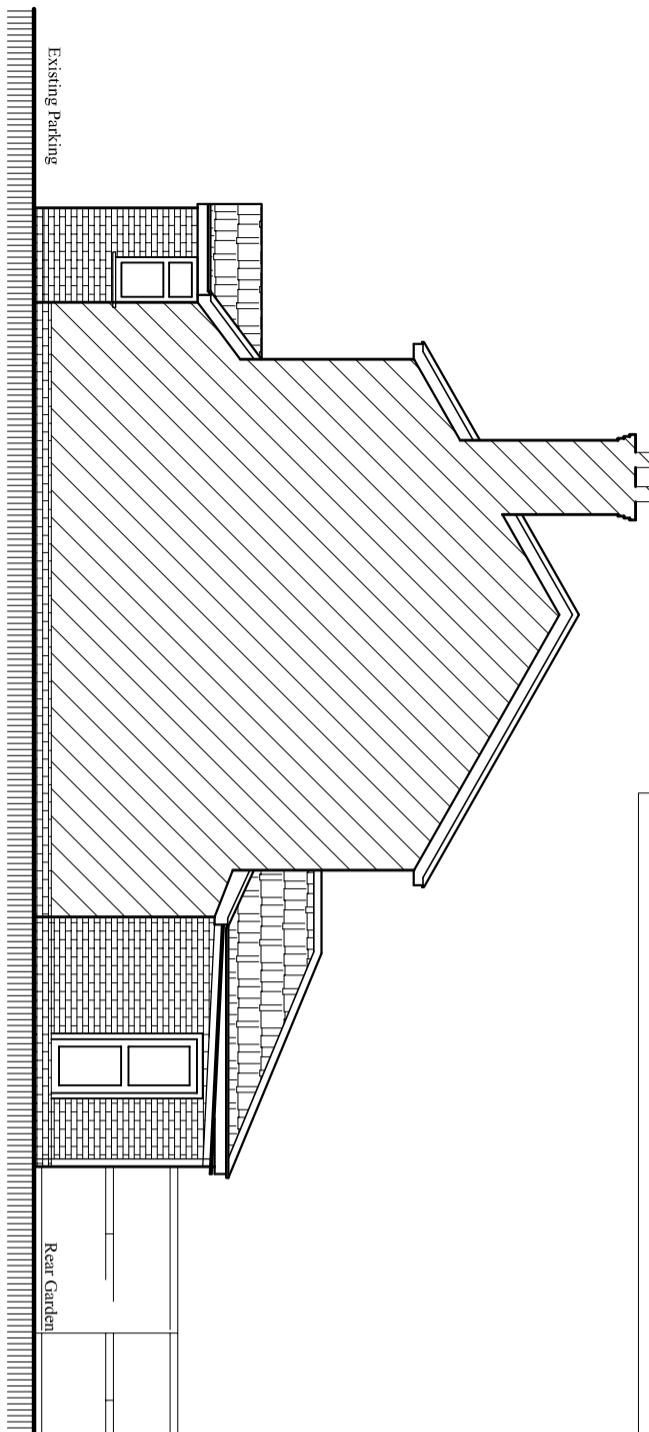


Existing South Elevation

Scale: 1:100

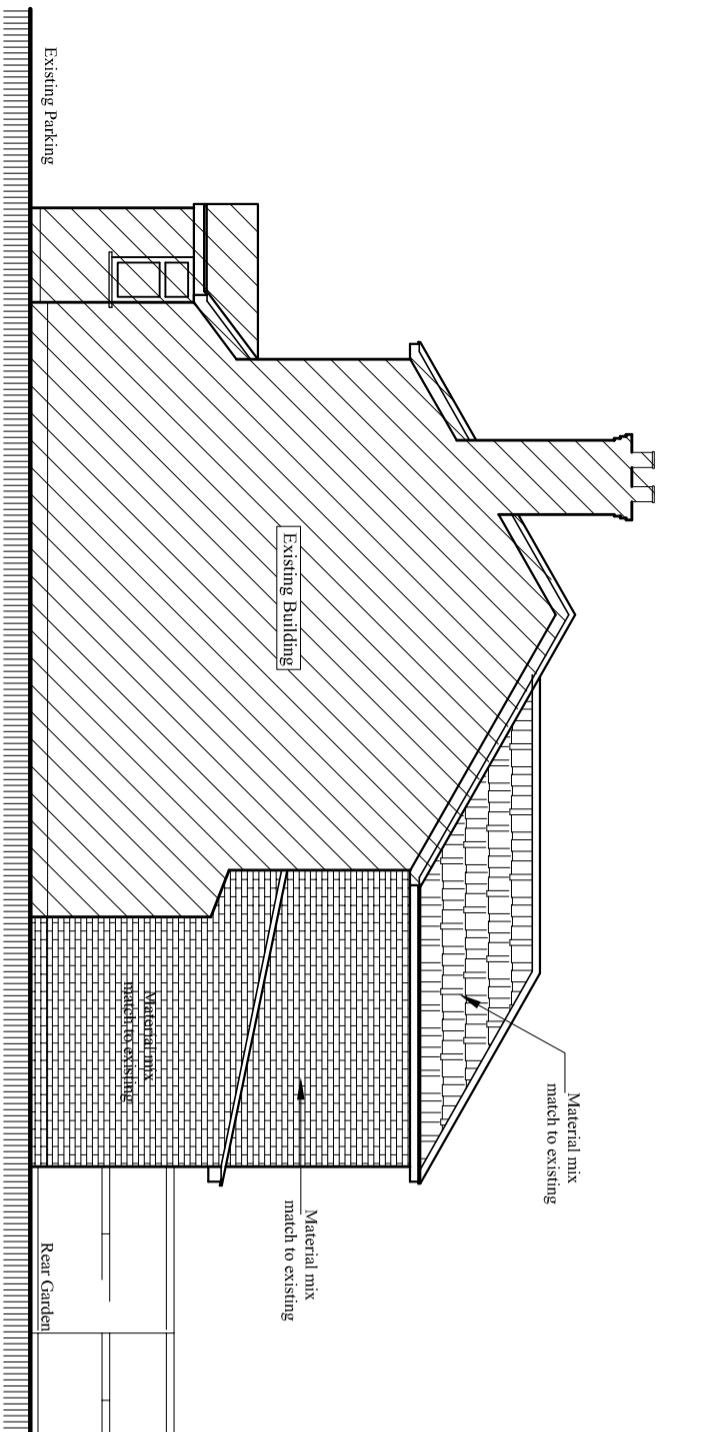


Proposed South Elevation

Scale: 1:100

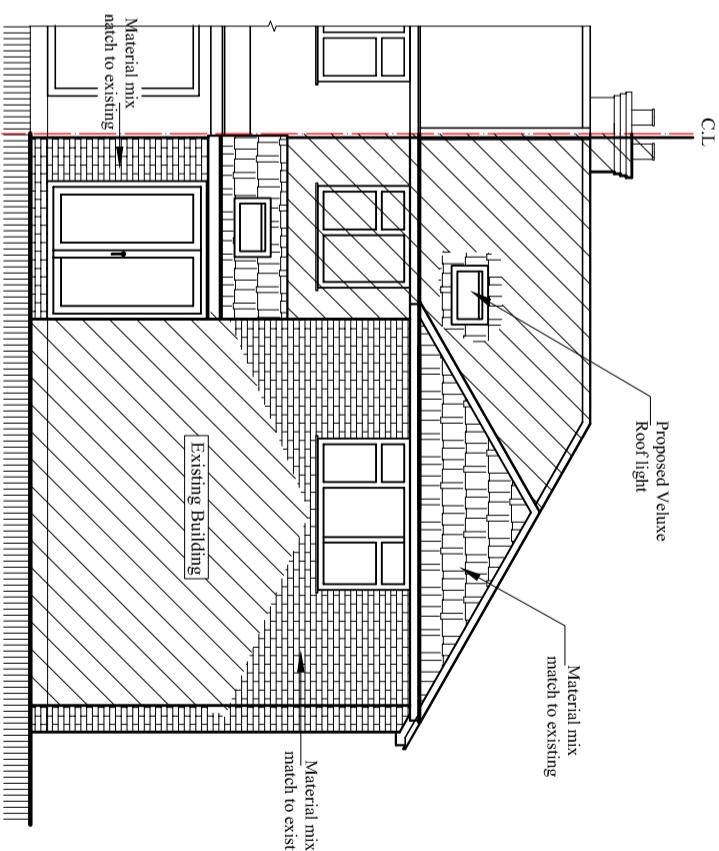

Existing East Elevation

Scale: 1:100

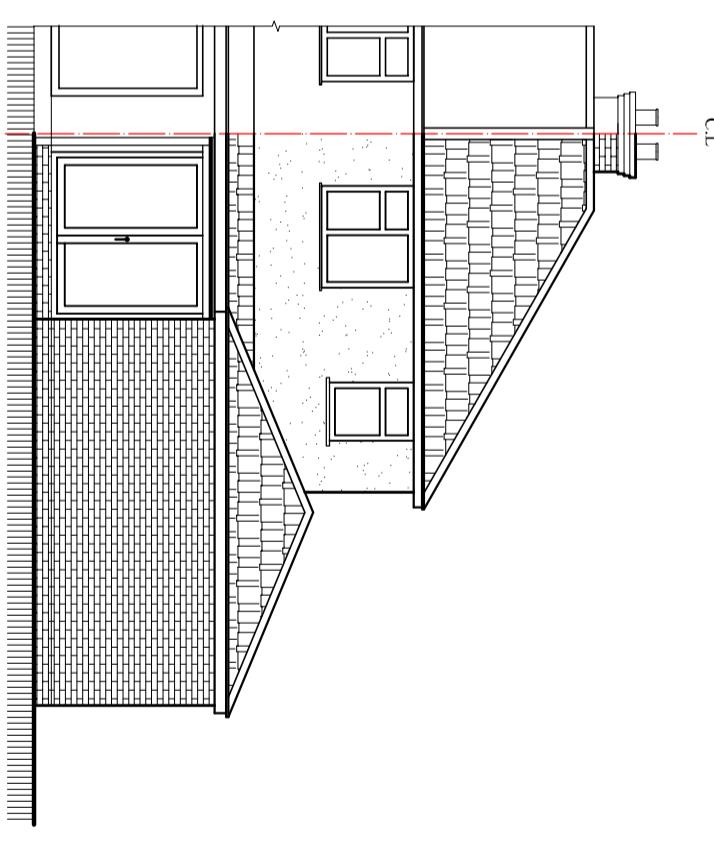

Proposed East Elevation

Scale: 1:100