
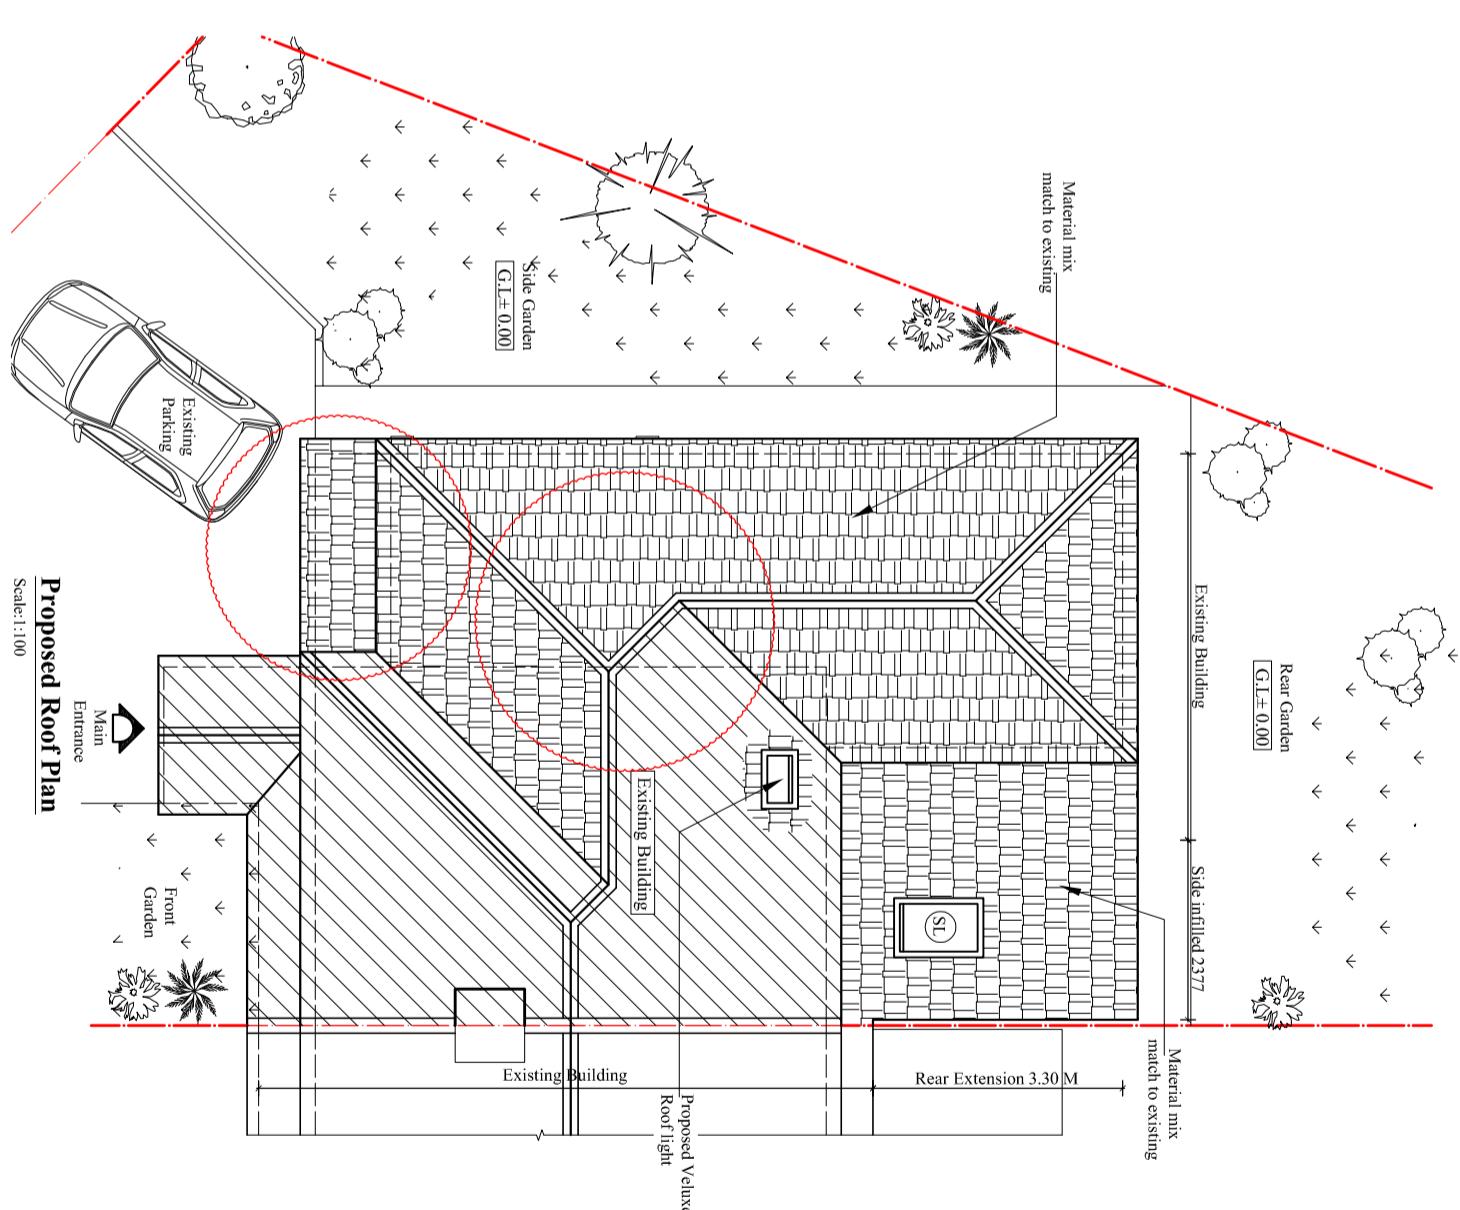


Scale bar 1:100 (Meter)

Notes:  
 © 2023 Blue Architecture Limited.  
 All rights reserved.  
 All drawings are for the purpose of gaining  
 Planning Permission approval only.  
 All written dimensions to be taken in  
 preferences to scaled dimensions.

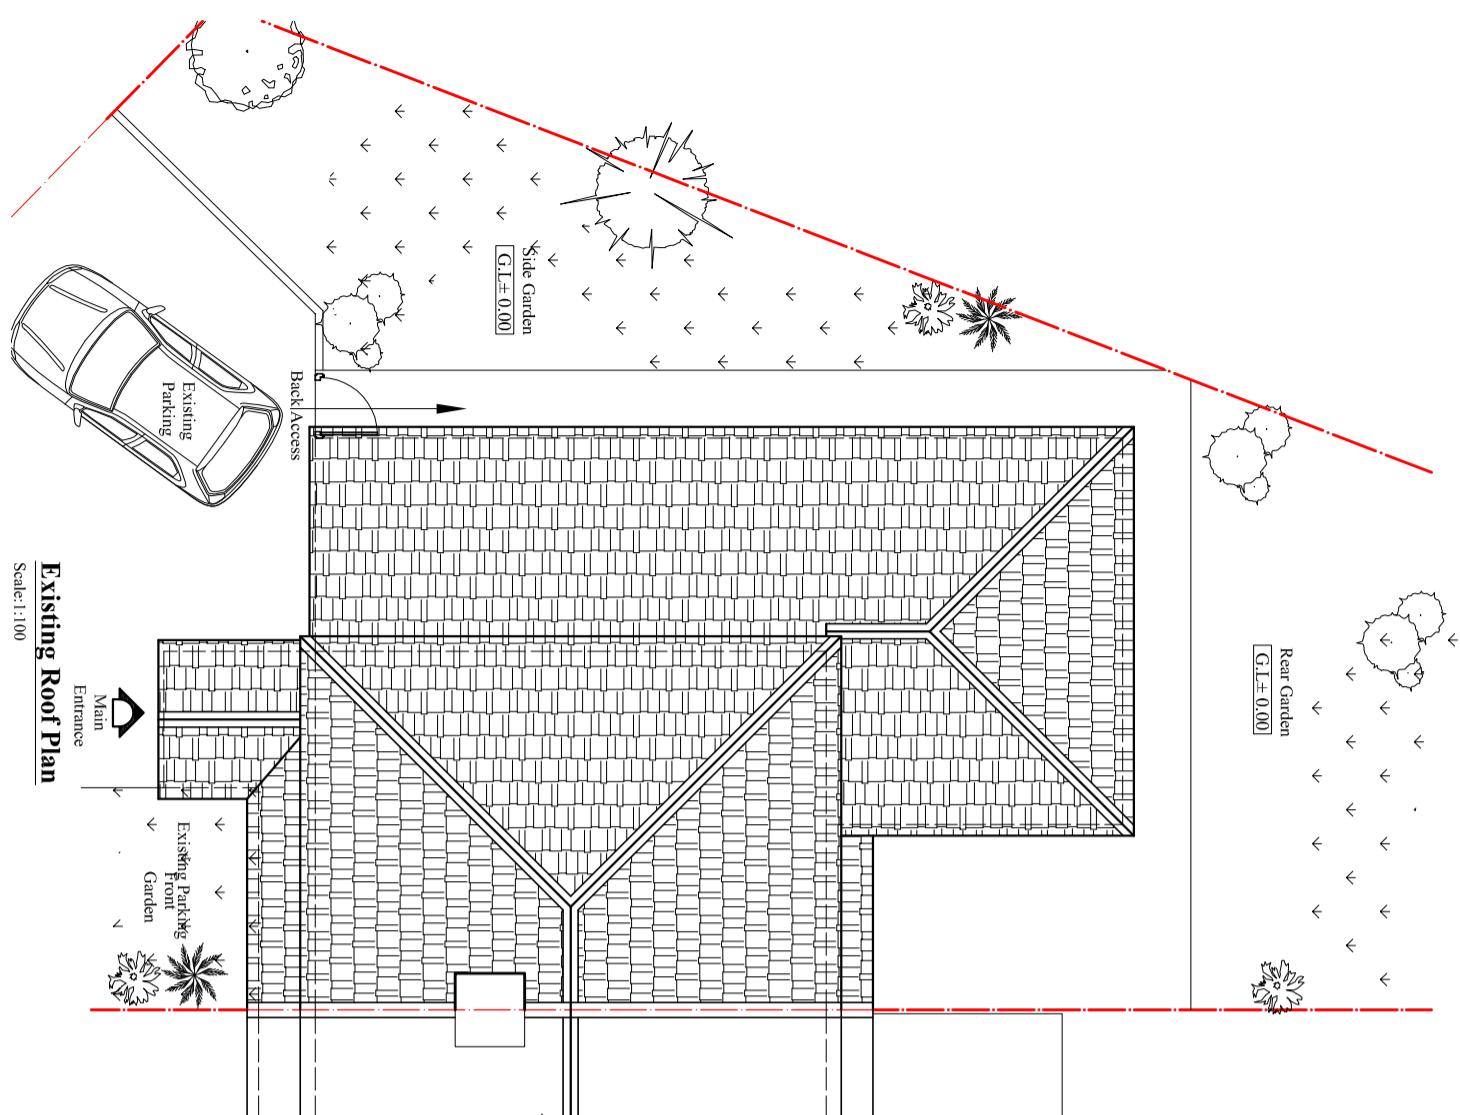

Existing Roof Plan

Scale: 1:100

Proposed Roof Plan

Scale: 1:100

**Client:**  
**Mr. Mohan Roka**

**Project:**  
 Proposed side and Rear first floor wraparound and Single Storey Rear in filled extension.

**Location:**  
 68 Woodrow Ave, Uxbridge,  
 Middlesex, UB4 8QW

**Status:**  
 PLANNING

**Title:**  
 Existing and Proposed Roof plans.

|                 |            |             |
|-----------------|------------|-------------|
| Drawn by:       | Str. Er.   | Checked by: |
| <b>L.P</b>      | ---        | <b>R.K</b>  |
| Project no:     | Sheet Size | Sheet no.   |
| <b>BAL-1658</b> | <b>A3</b>  |             |

Date:

16/11/2023

Scale:

1:100

**03**