


Scale bar 1:100 (Meter)

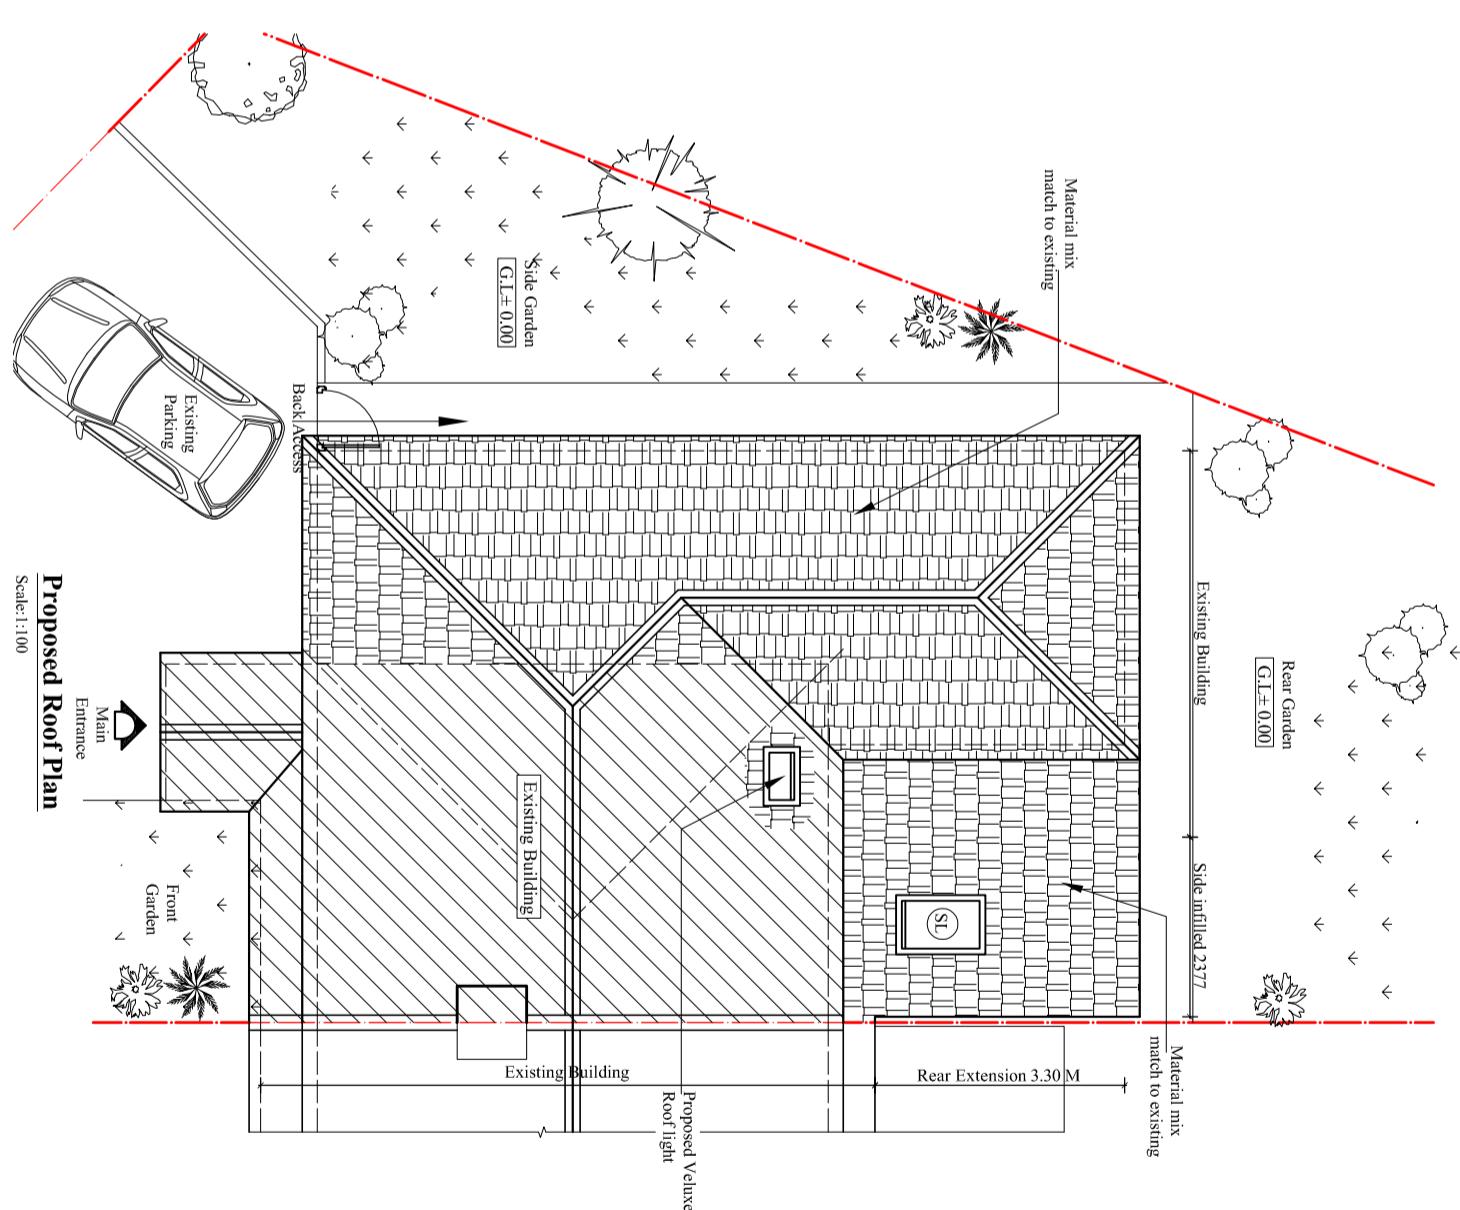

3

© 2023 Blue Architecture Limited.  
All rights reserved

## Notes:

卷之三

Cell: 044 + 078 3293 8374  
Web site: [www.bluearcdesign.co.uk](http://www.bluearcdesign.co.uk)

**BLUE ARCHITECTURE LIMITED**  
Consulting Architects, Engineers and Interiors.  
102 Dorchester Way, Hayes, Middlesex,  


<u><b>Title:</b></u>	Existing and Proposed Roof plans.
<u><b>Location:</b></u>	Proposed side and Rear first floor wraparound and Single Storey Rear in filled extension.

<u><b>Client:</b></u>	Mr. Mohan Roka
<u><b>Project:</b></u>	Proposed side and Rear first floor wraparound and Single Storey Rear in filled extension.
<u><b>Location:</b></u>	68 Woodrow Ave, Uxbridge, Middlesex, UB4 8QW
<u><b>Status:</b></u>	PLANNING
<u><b>Title:</b></u>	Existing and Proposed Roof plans.

Drawn by: <b>L.p</b>	Str. Er. ---	Checked by: R.k
Project no: <b>BAL-1658</b>	Sheet Size <b>A3</b>	Sheet r
Date: <b>16/11/2023</b>	Scale: <b>1:100</b>	<b>03</b>