





Scale bar 1:100 (Meter)

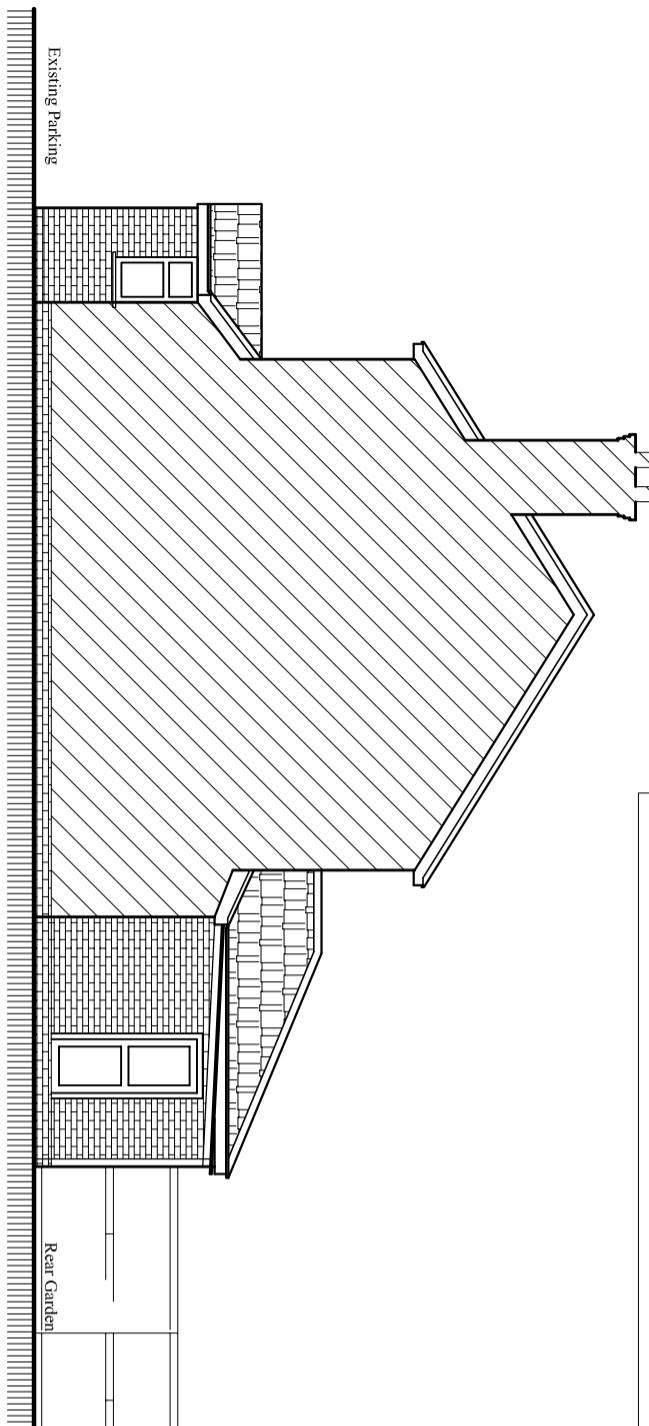


Existing South Elevation

Scale:1:100

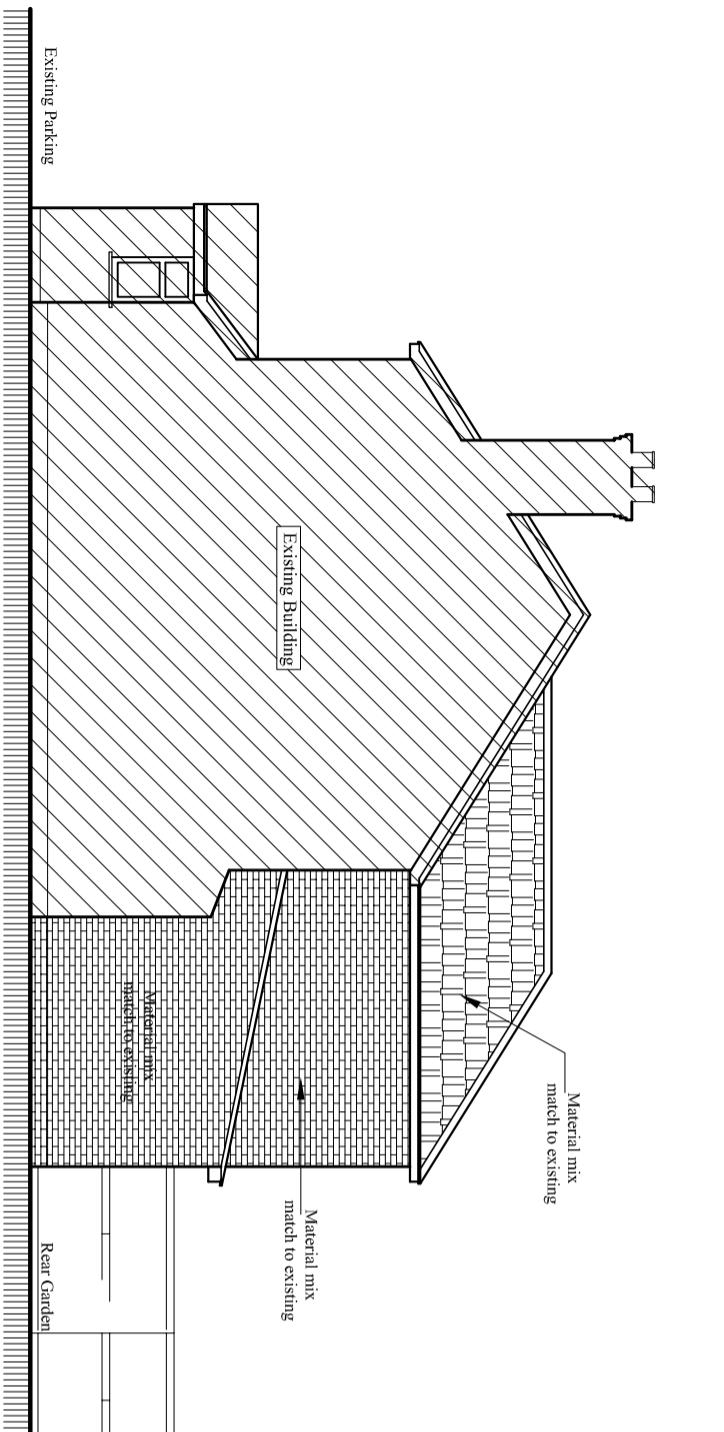


Proposed South Elevation

Scale:1:100

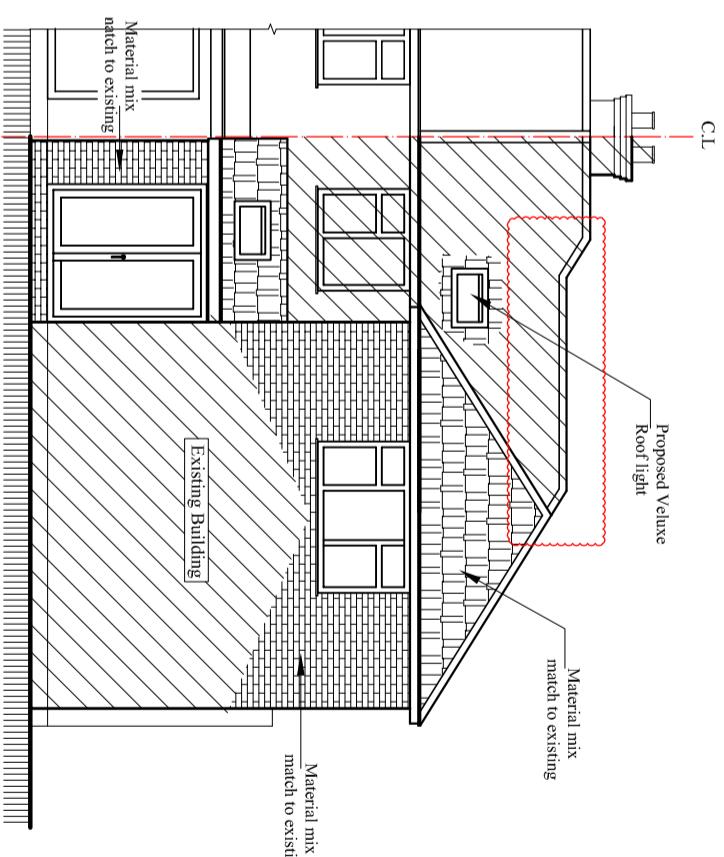

Existing East Elevation

Scale:1:100

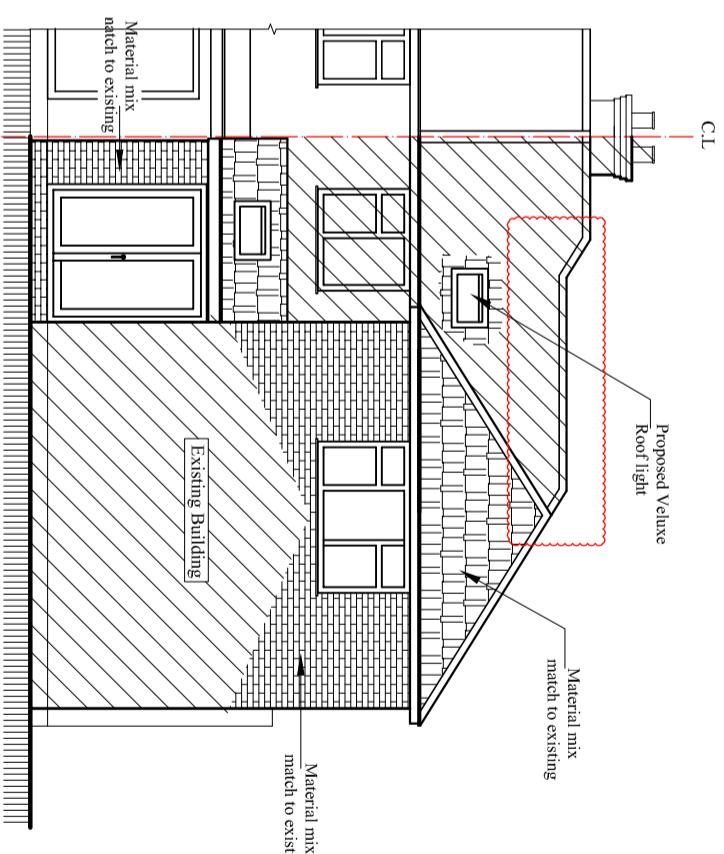

Proposed East Elevation

Scale:1:100

Client:
Mr. Mohan Roka

Project:
Proposed side and Rear first floor wraparound and Single Storey Rear in filled extension.

Location:
68 Woodrow Ave, Uxbridge,
Middlesex, UB4 8QW

Status:
PLANNING

Title:
Existing and Proposed Elevations-1

| Drawn by: | Str. Er. | Checked by: |
|-------------|------------|-------------|
| L.P | --- | R.K |
| Project no: | Sheet Size | Sheet no. |
| BAL-1658 | A3 | |

Date:

16/11/2023

Scale:

1:100

Notes:
© 2023 Blue Architecture Limited.
All rights reserved.
All drawings are for the purpose of gaining
Planning Permission approval only.
All written dimensions to be taken in
preferences to scaled dimensions.

Contact:
Email: info@bluearcdesign.co.uk,
Cell: 044 + 078 3293 8374
Web site: www.bluearcdesign.co.uk

BLUE ARCHITECTURE LIMITED
Consulting Architects, Engineers and Interiors,
102 Dorchester Way, Hayes, Middlesex,
UB4 0HY, London.