



Existing West Elevation

Scale:1:100

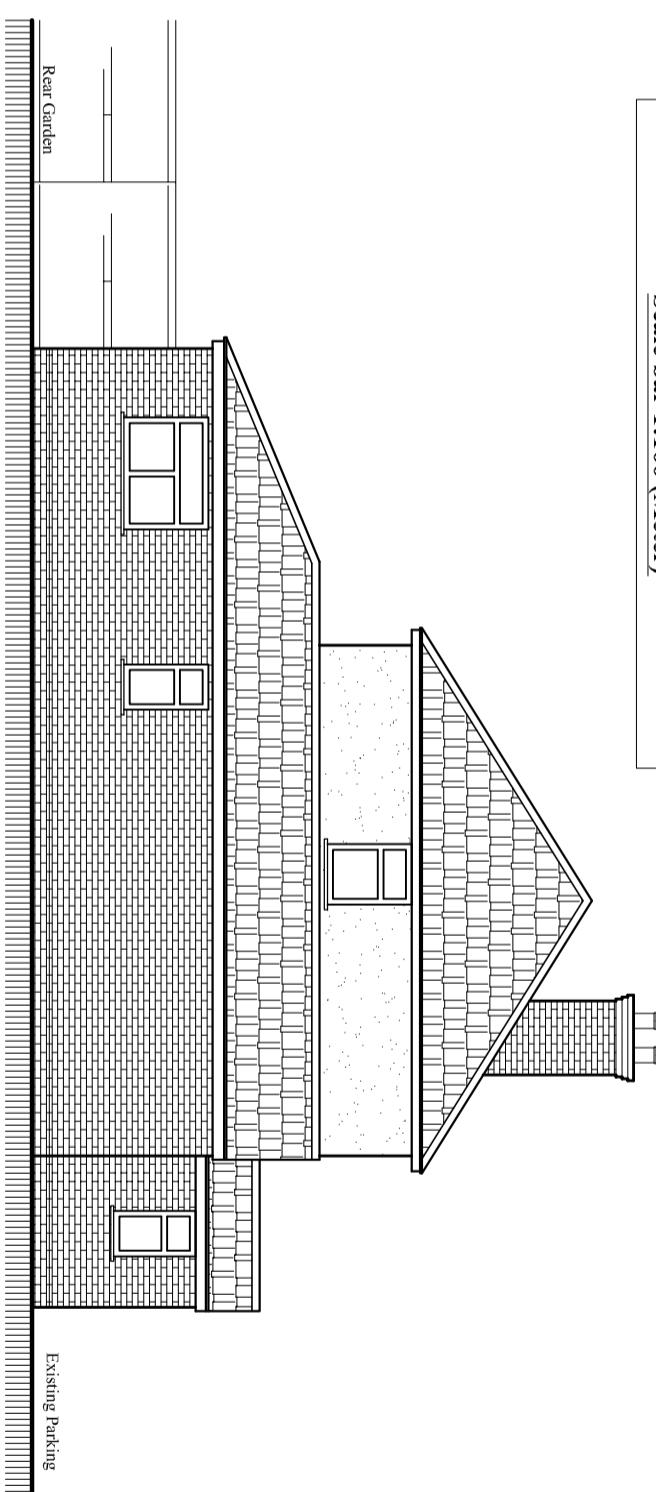


Existing North Elevation

Scale:1:100

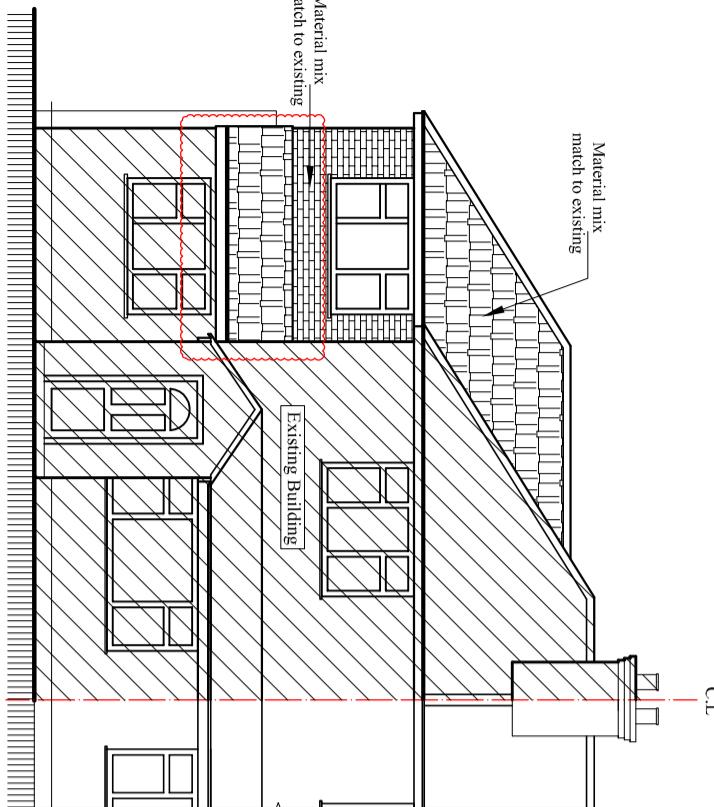

Proposed West Elevation

Scale:1:100

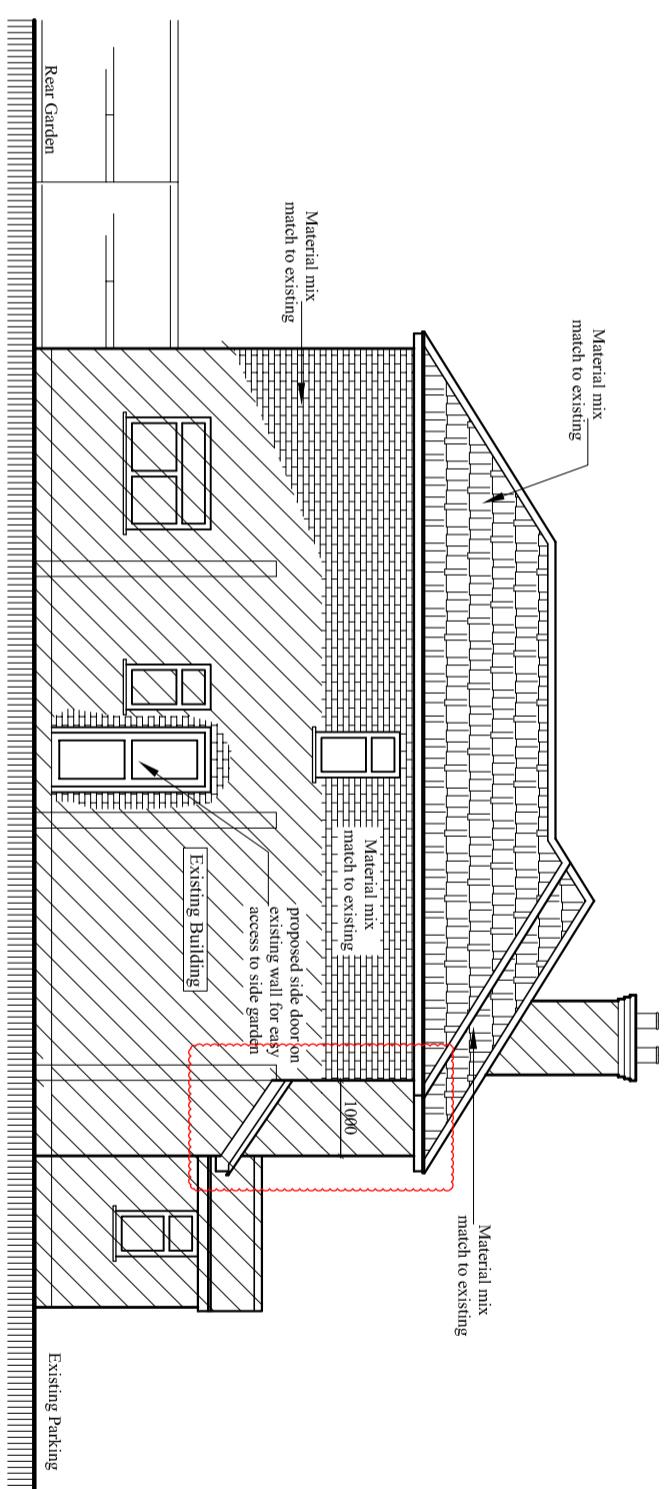

Proposed North Elevation

Scale:1:100

Notes:
 © 2023 Blue Architecture Limited.
 All rights reserved.
 All drawings are for the purpose of gaining
 Planning Permission approval only.
 All written dimensions to be taken in
 preferences to scaled dimensions.

Rev.	Description	By	Ckd	Date
0.1	Proposed First floor side extension set back 1.0M from front elevation	L.p	R.k	01/02/24

Client:
Mr. Mohan Roka

Project:
 Proposed side and Rear first floor wraparound and Single Storey Rear in filled extension.

Location:
 68 Woodrow Ave, Uxbridge,
 Middlesex, UB4 8QW

Status: **PLANNING**

Title: Existing and Proposed Elevations-2

Drawn by: **L.p** Str. Er. **---** Checked by: **R.k**

Project no: **BAL-1658** Sheet Size **A3** Sheet no. **05**

Date: **16/11/2023** Scale: **1:100**