




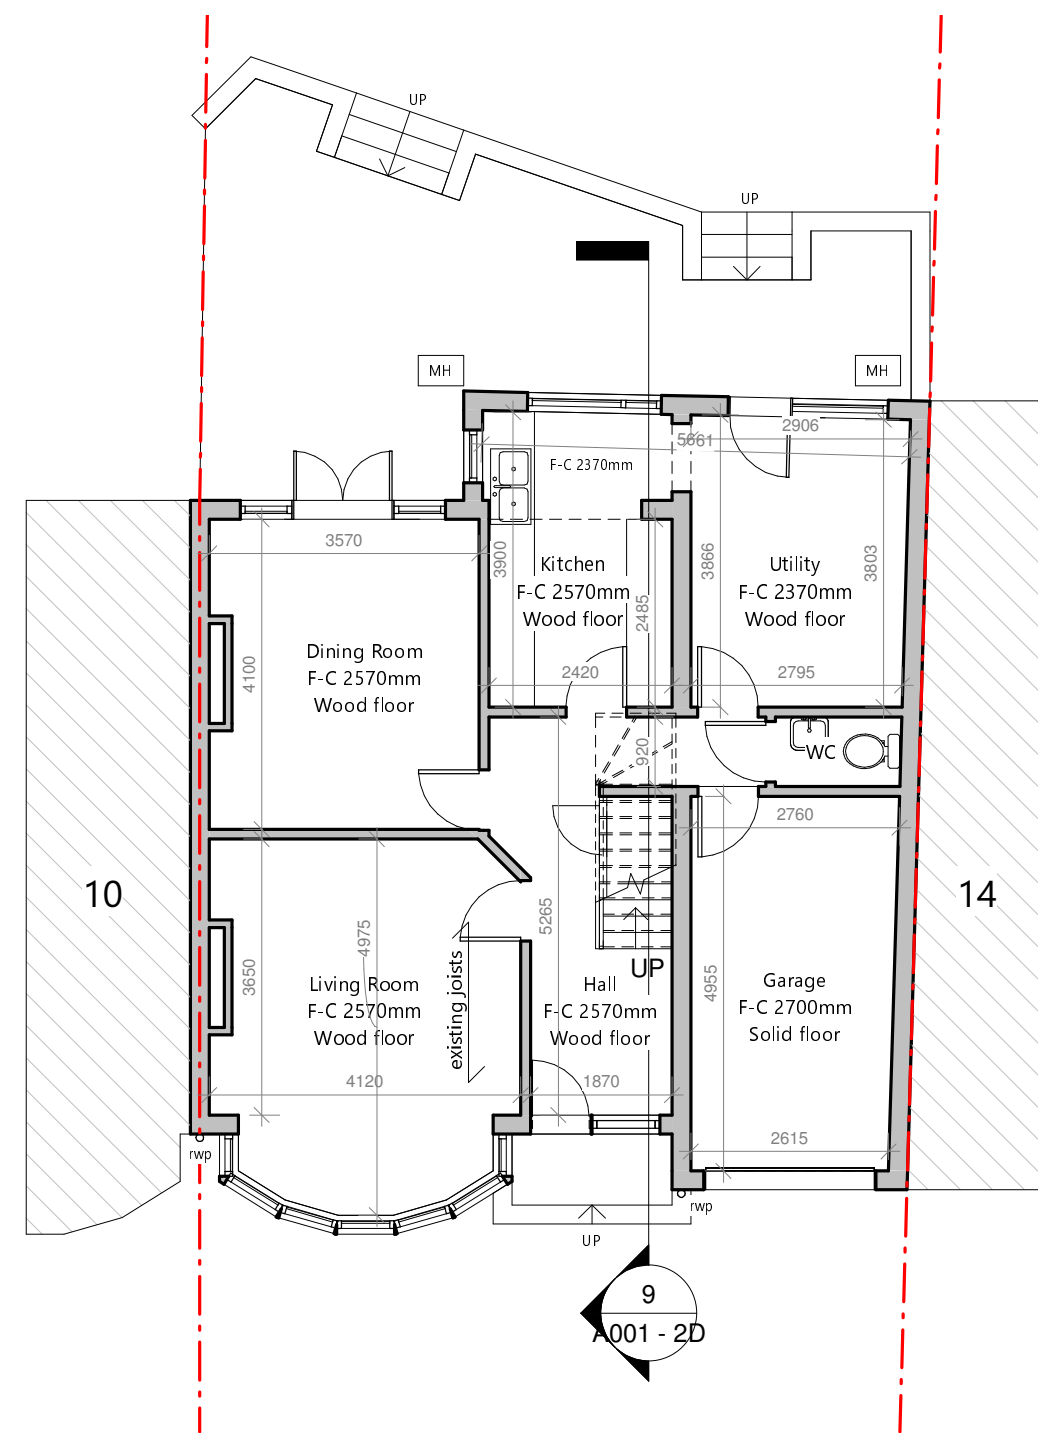


1 Existing Ground Floor
1 : 100

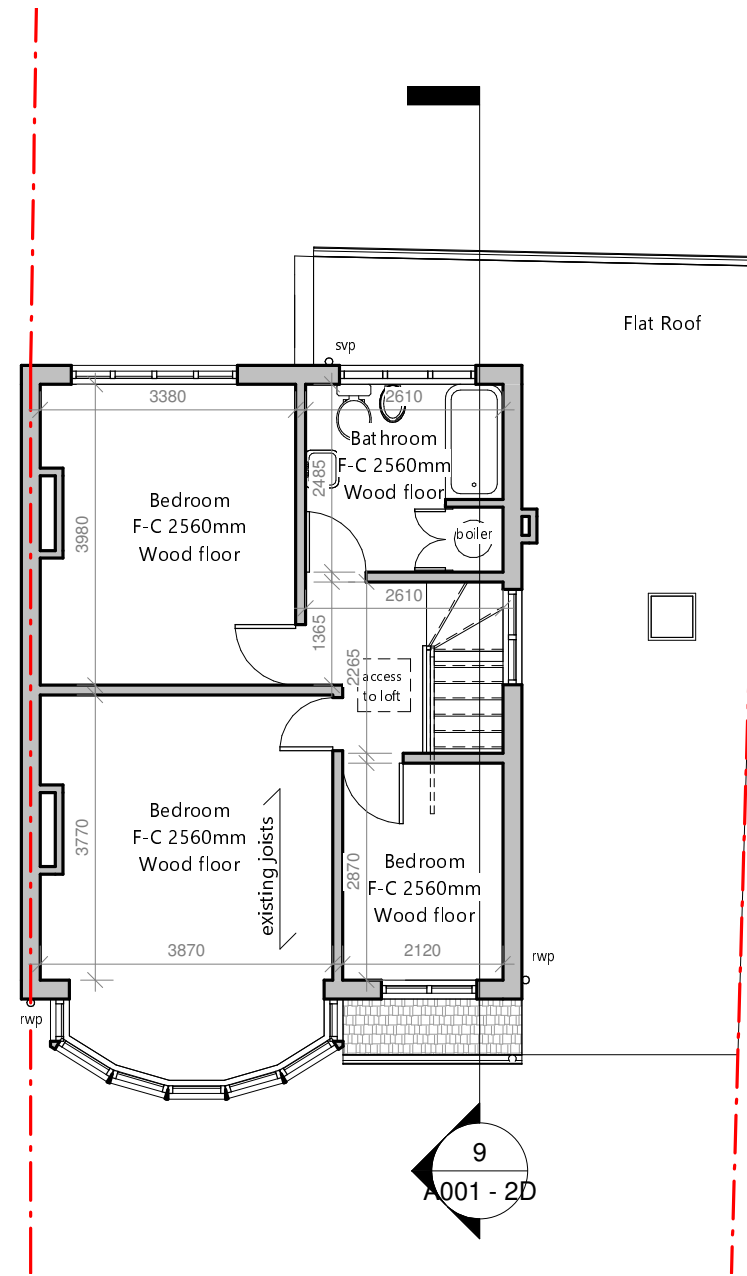


2 Existing First Floor
1 : 100

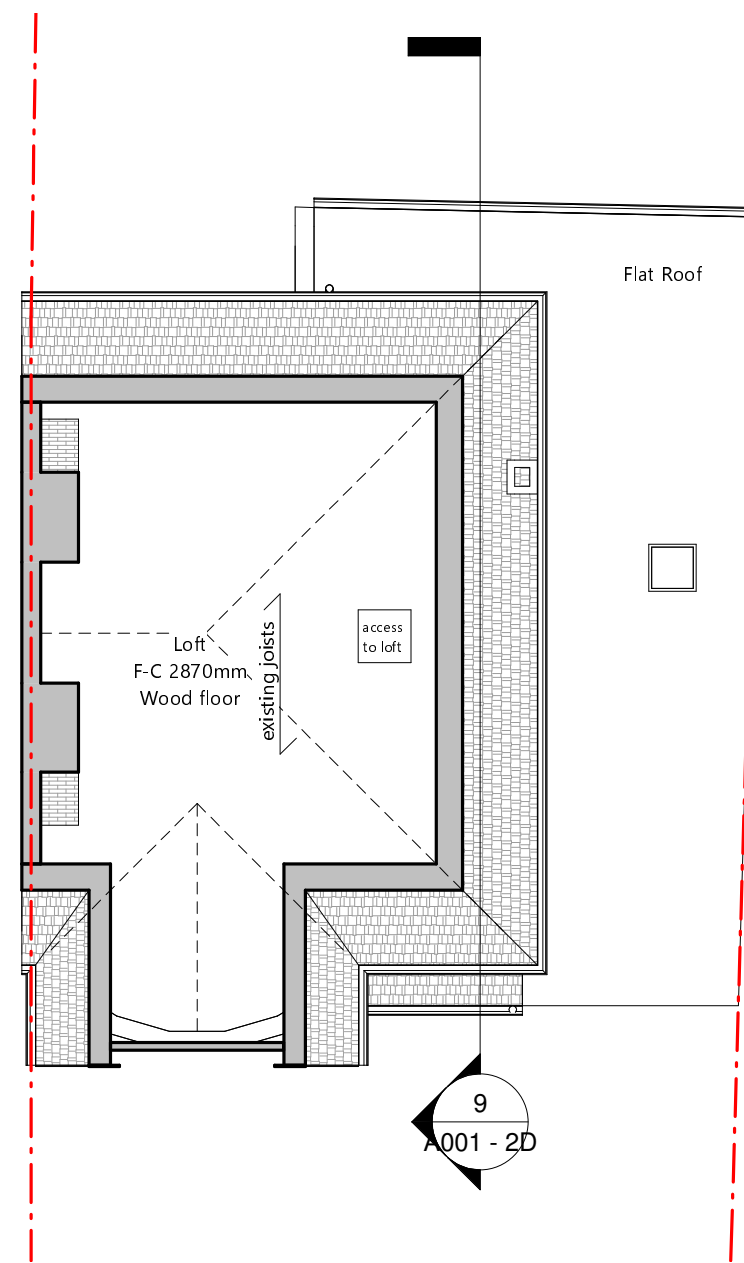

3 Existing Loft
1 : 100

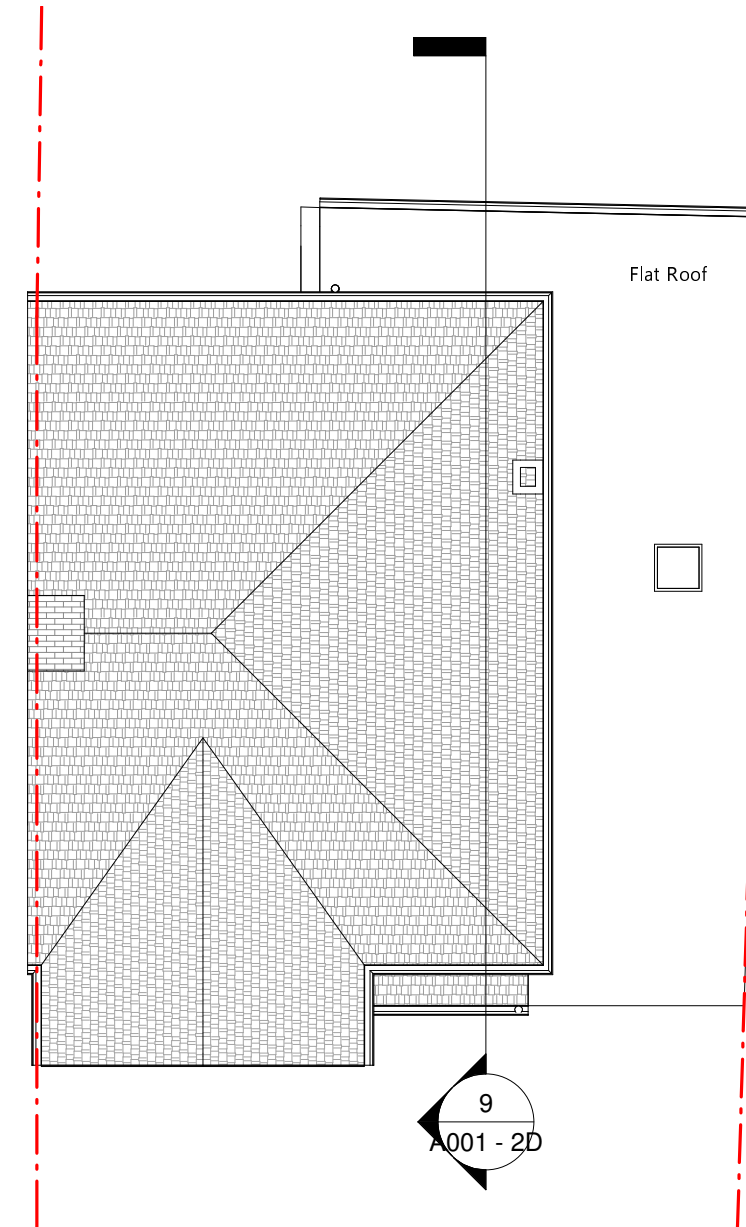


4 Existing Roof
1 : 100

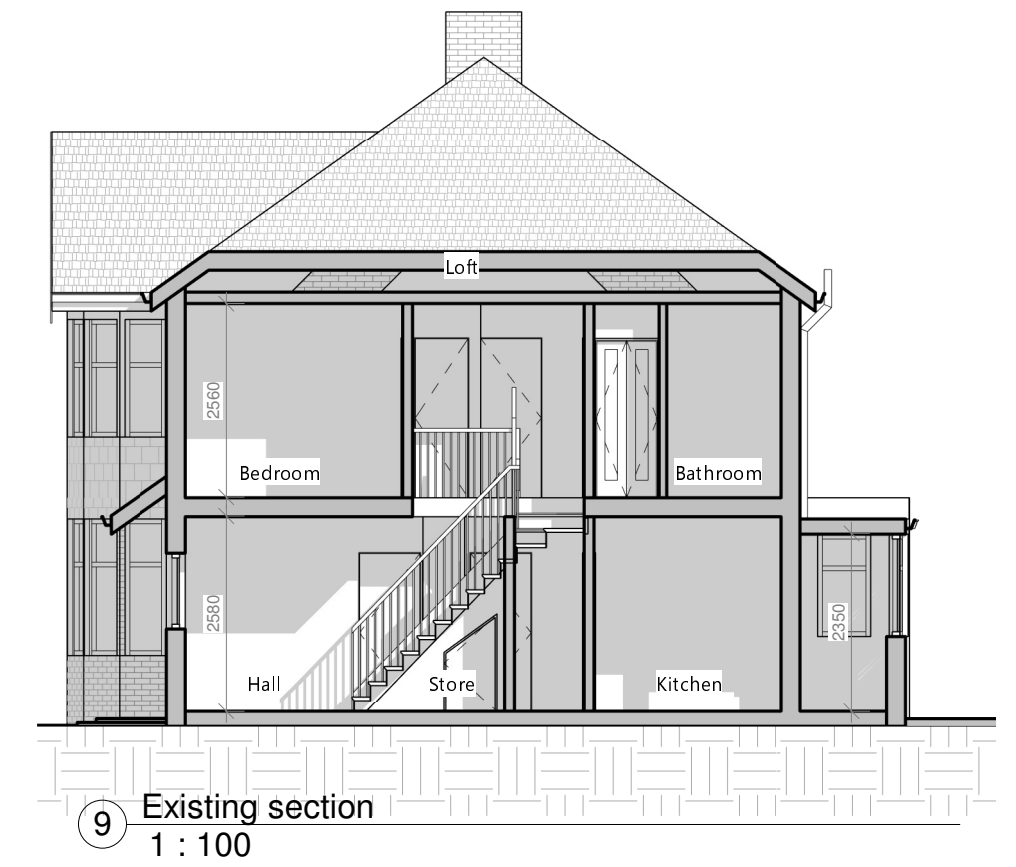


9 Existing section
1 : 100



5 Ex Front Elevation
1 : 100

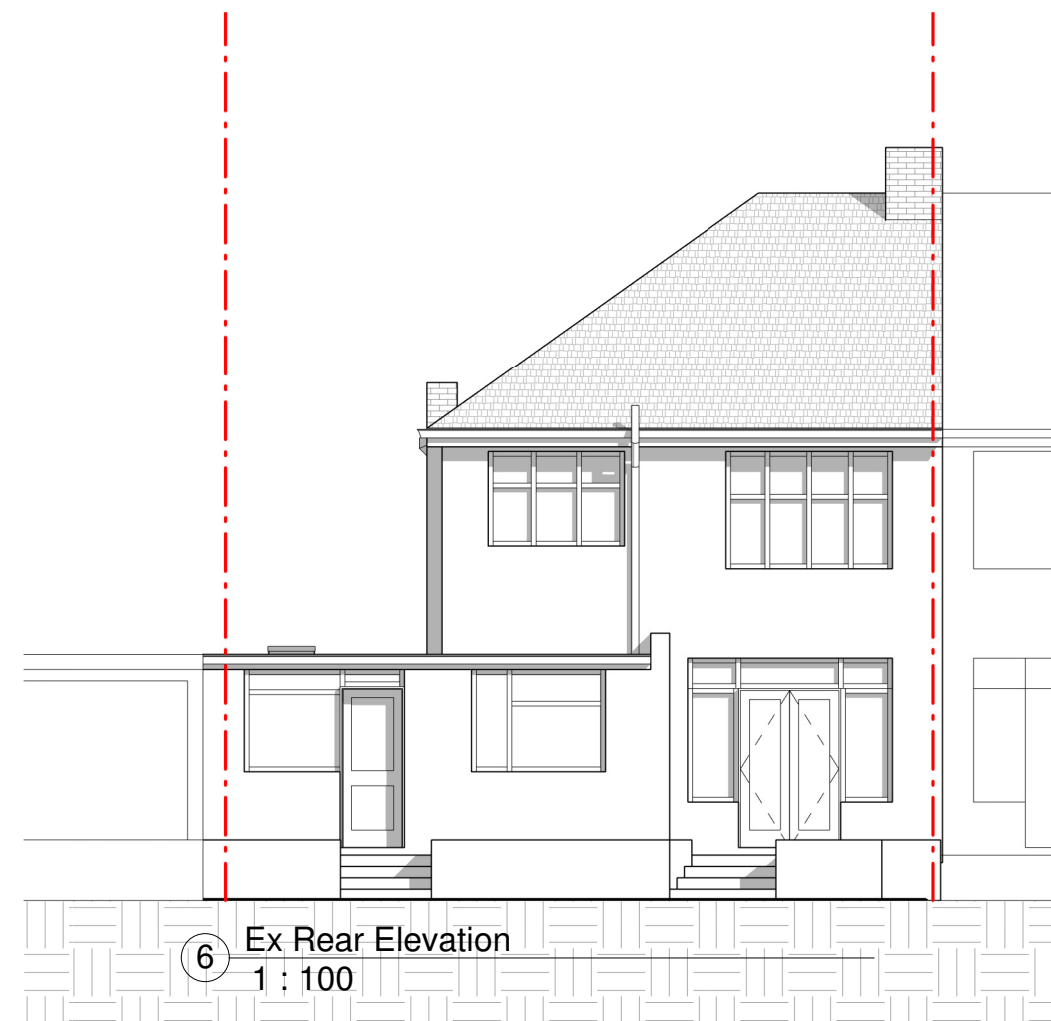


6 Ex Rear Elevation
1 : 100

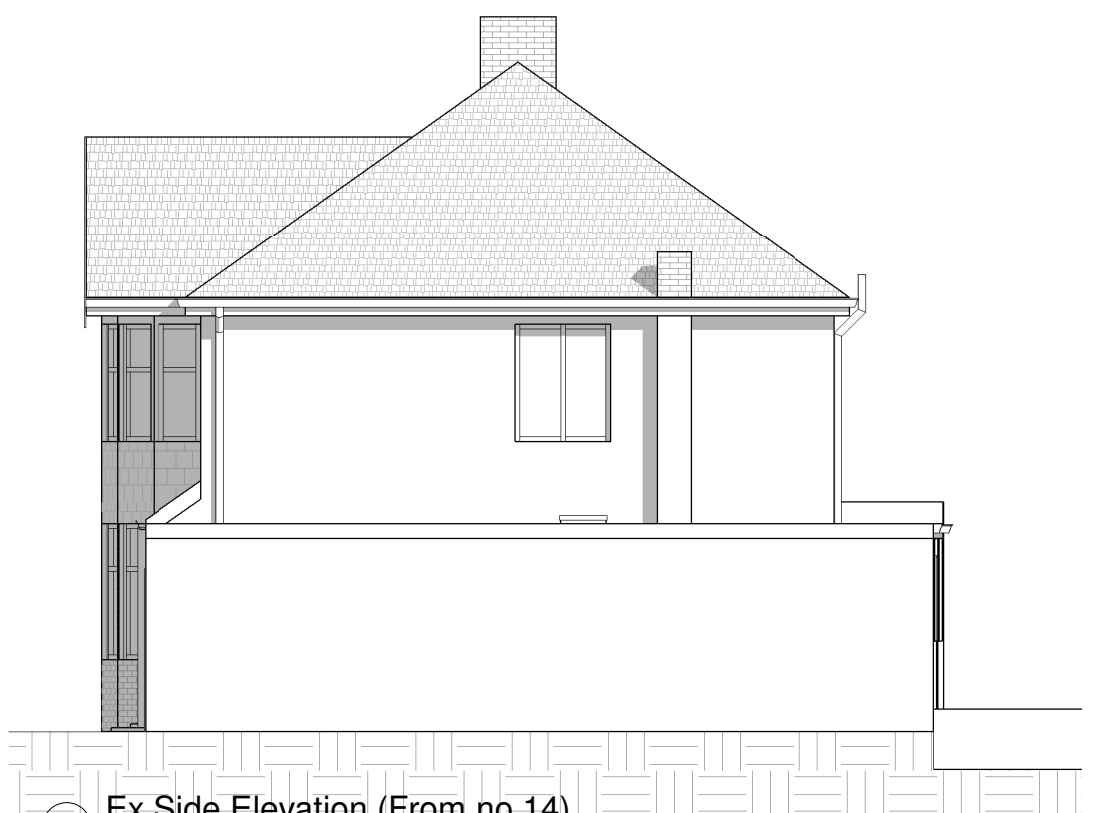

7 Ex Side Elevation (From no.14)
1 : 100



8 Ex Side Elevation (From no.10)
1 : 100

 

VISUAL SCALE 1:100

PROJECT		
Side Extension		
ADDRESS		
12 Midcroft, Ruislip HA4 8ES		
CLIENT NAME		
Dee and Angus		
PROJECT STATUS		
Project Status		
SHEET N. A001 - 2D	DRAWING TITLE Existing Drawings	
DESIGNED BY: Summit Architecture	DRAWN BY: K/C	CHECKED BY: Summit Architecture
DATE: 7/23/2022 2:54:05 PM		SCALE: As Indicated @ A1
..... Demolished existing Item above cut Headheight of 1.8m (estimated) Roof lights All dimensions to be cross-checked on site prior to completing drawings for a party wall process, ordering and/or structural purposes		