




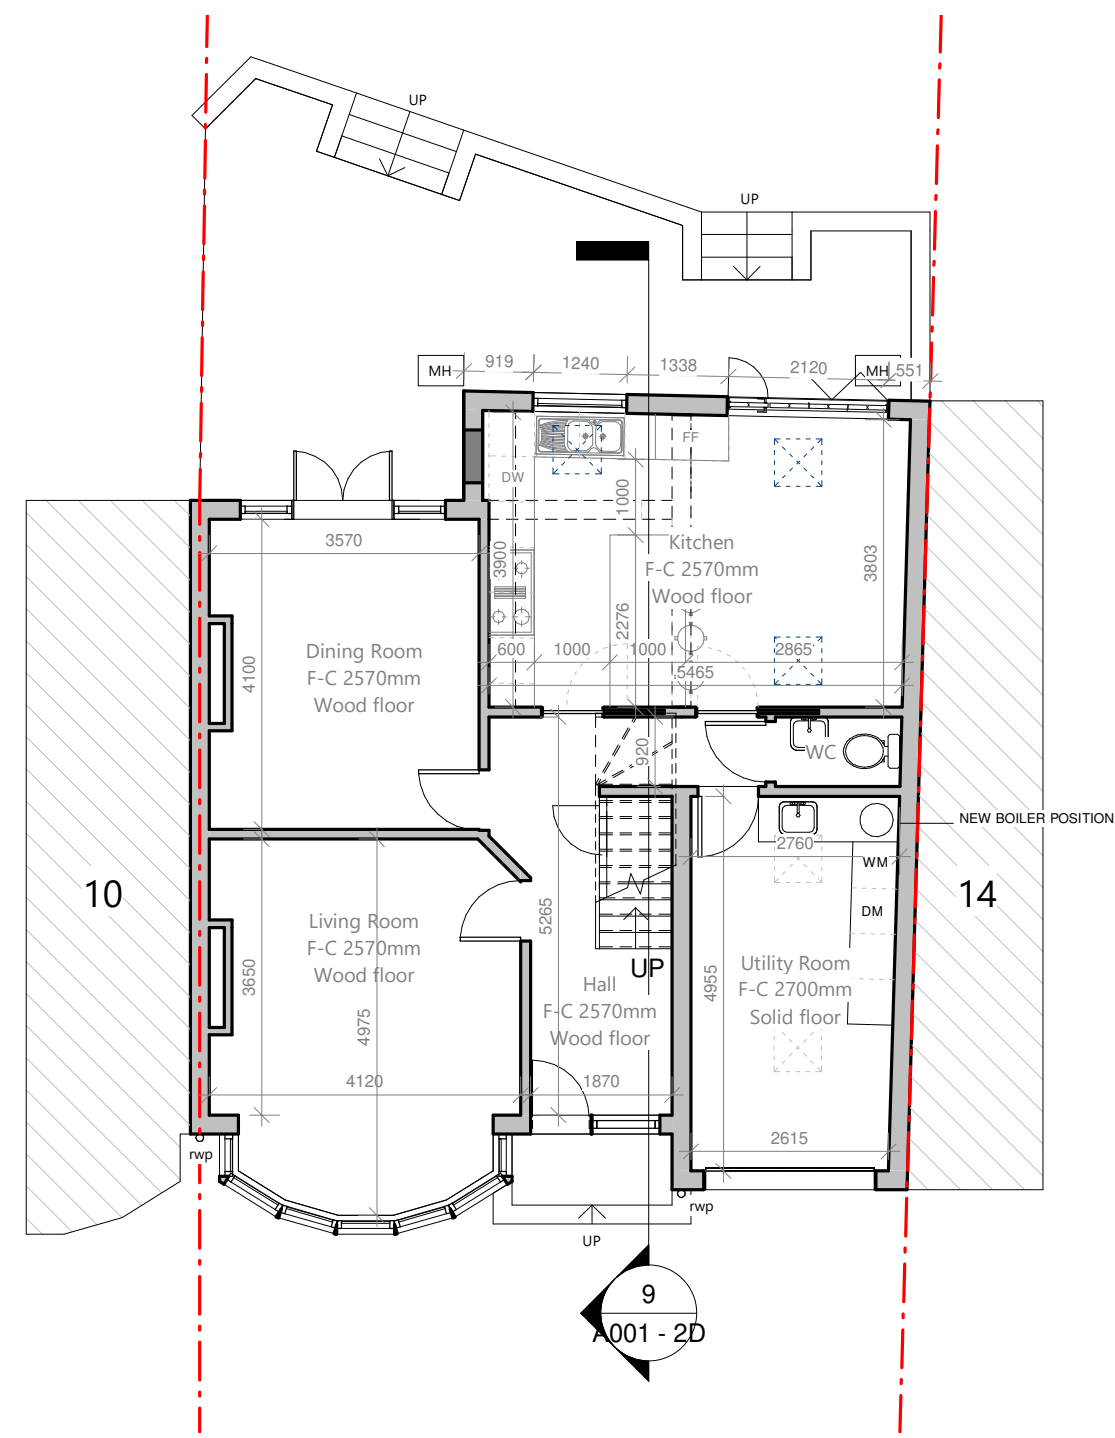


1 Proposed Ground Floor
1 : 100

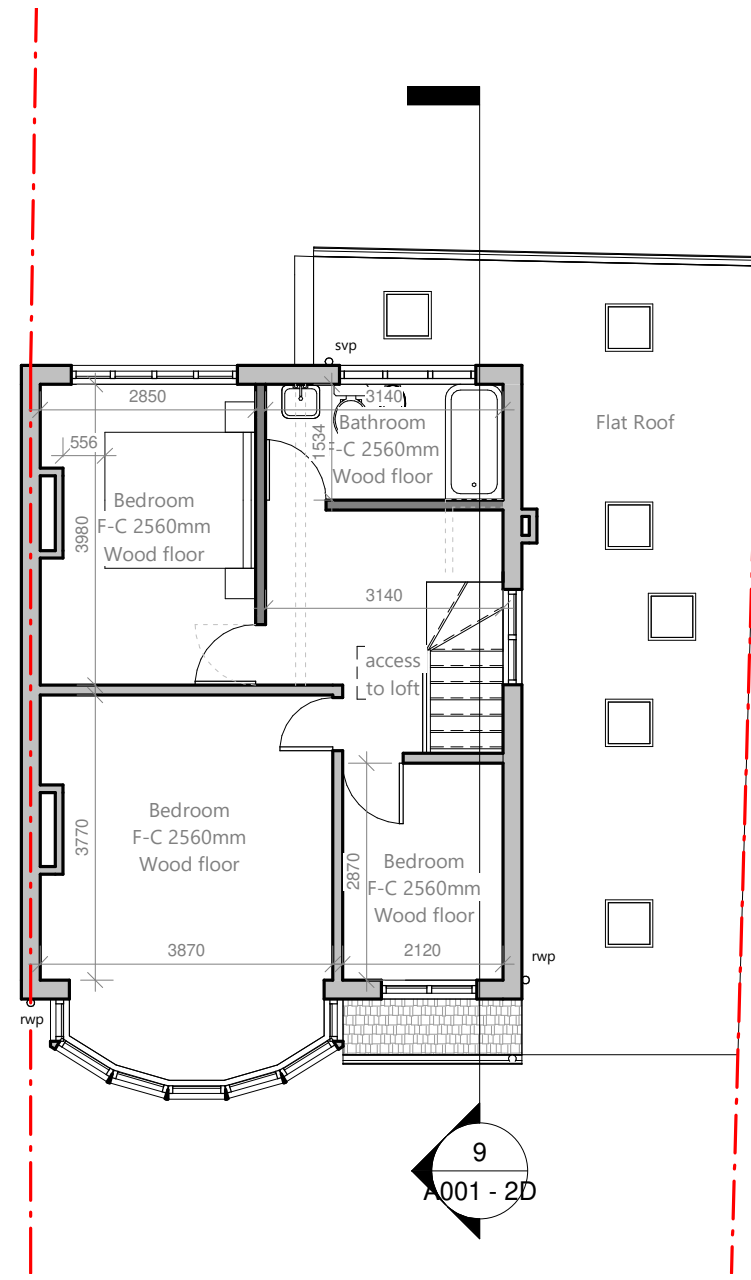


2 Proposed First Floor
1 : 100

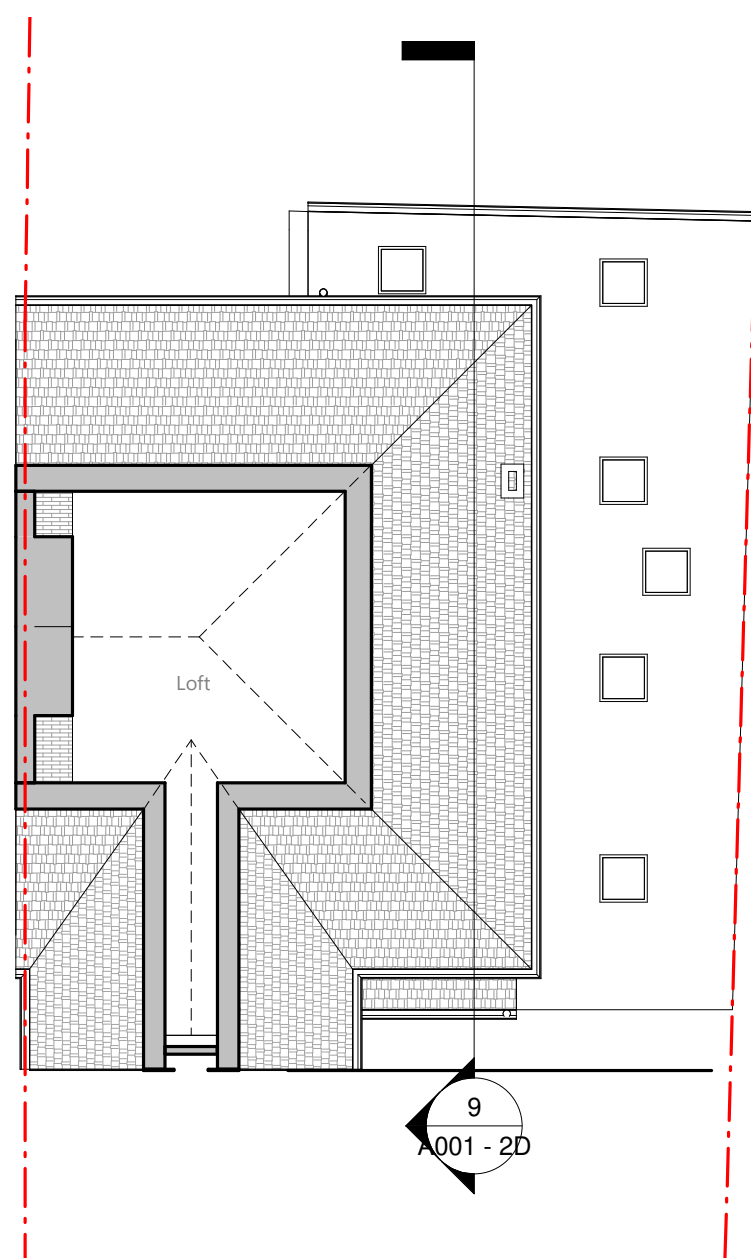

3 Proposed Loft
1 : 100

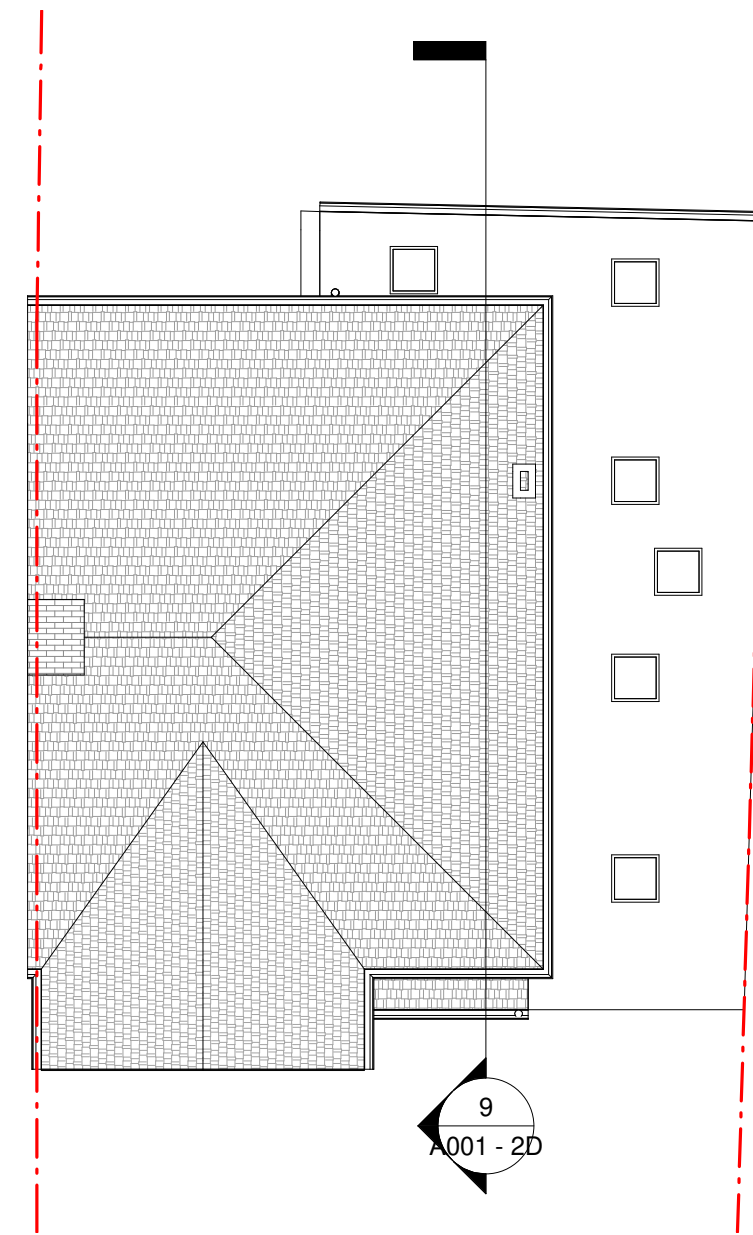


4 Proposed Roof
1 : 100

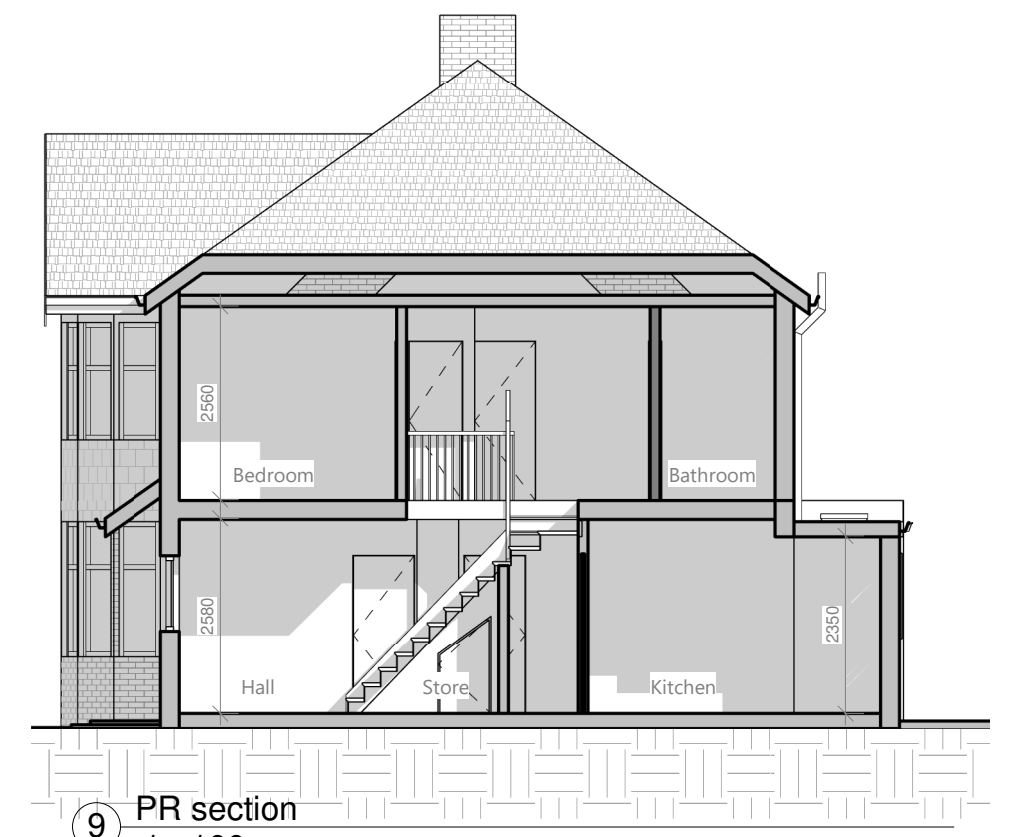


9 PR section
1 : 100



10 Vista 3D 1

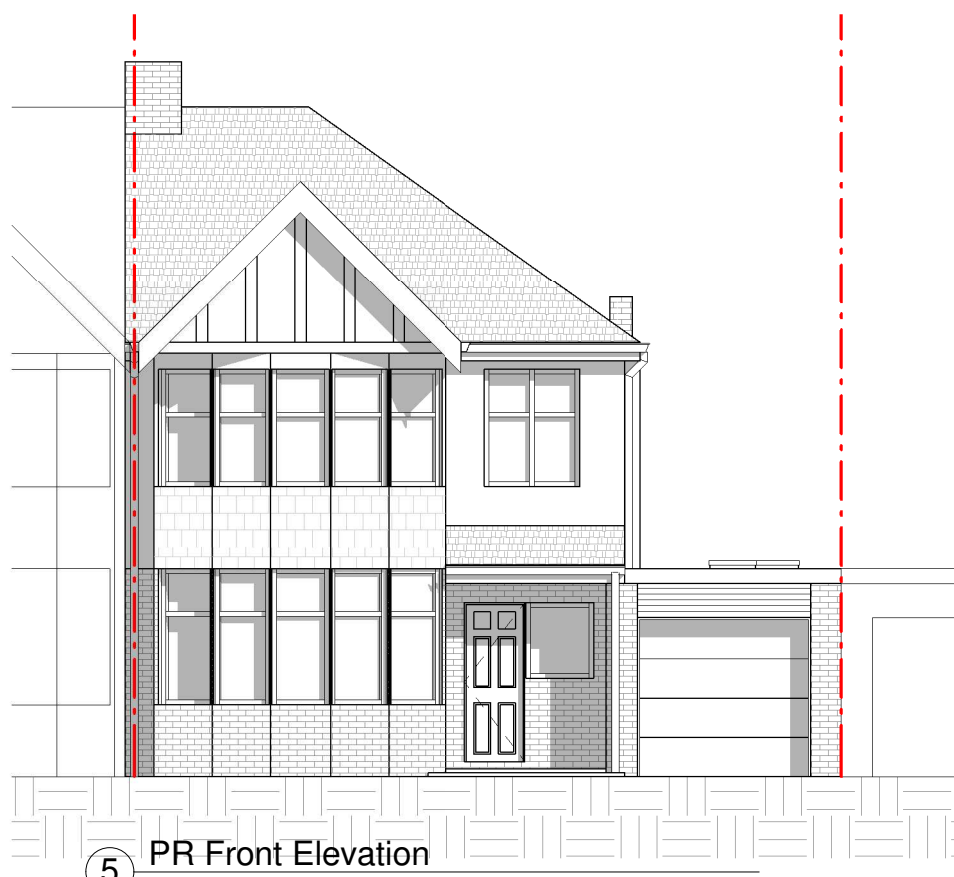

5 PR Front Elevation
1 : 100

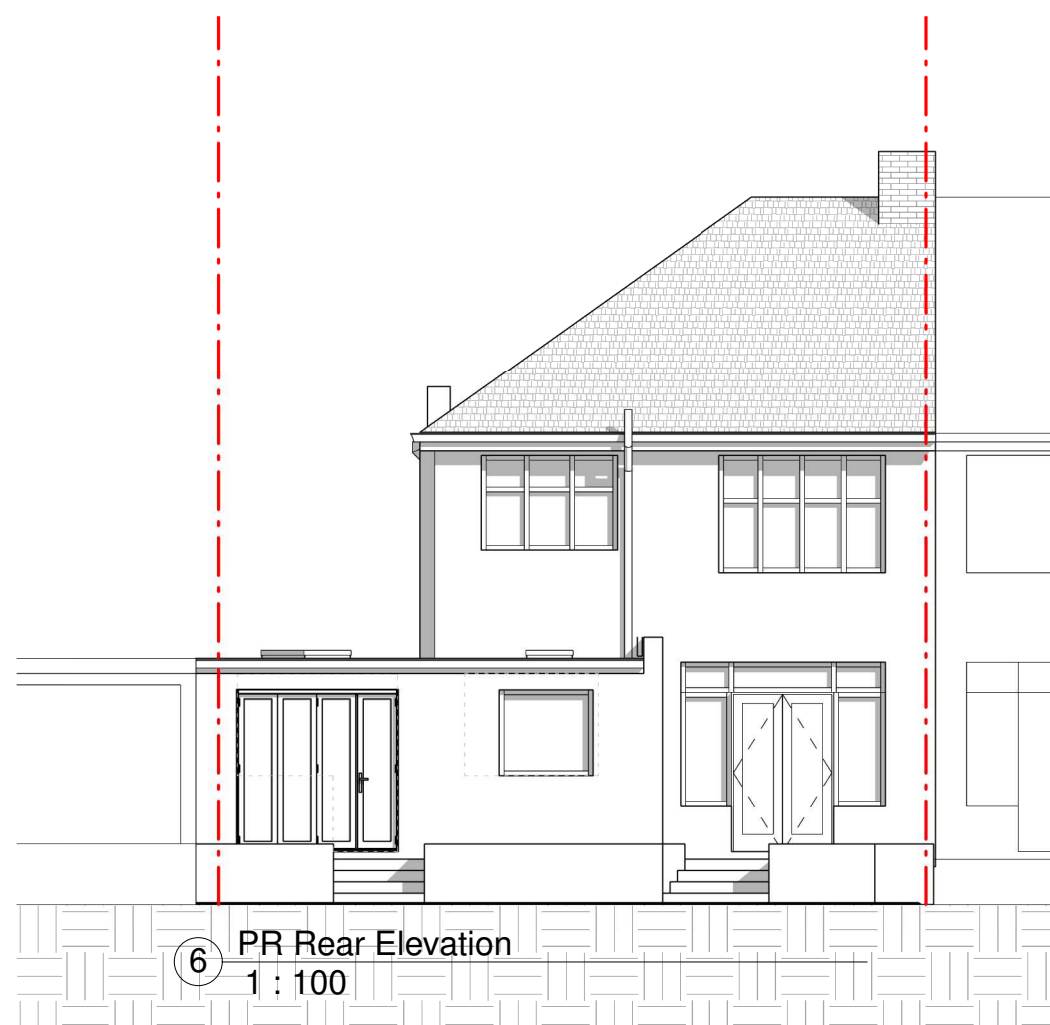

6 PR Rear Elevation
1 : 100



7 PR Side Elevation (From no.14)
1 : 100



8 PR Side Elevation (From no.10)
1 : 100



VISUAL SCALE 1:100

PROJECT Garage conversion, changes of the doors and windows at the rear and internal reconfiguration		
ADDRESS 12 Midcroft, Ruislip HA4 8ES		
CLIENT NAME Dee and Angus		
PROJECT STATUS Project Status		
SHEET N. A001 - 2D	DRAWING TITLE Proposed Drawings	
DESIGNED BY: Summit Architecture	DRAWN BY: GB	CHECKED BY: Summit Architecture
DATE: 28/9/2022 17:17:10		SCALE: As Indicated @ A1
..... Demolished existing - - - - - Item above cut - - - - - Headheight of 1.8m (estimated) - - - - - Roof lights All dimensions to be cross-checked on site prior to completing drawings for a party wall process, ordering and/or structural purposes		
 SUMMIT ARCHITECTURE www.summitarchitecture.co.uk 020 3633 1351		